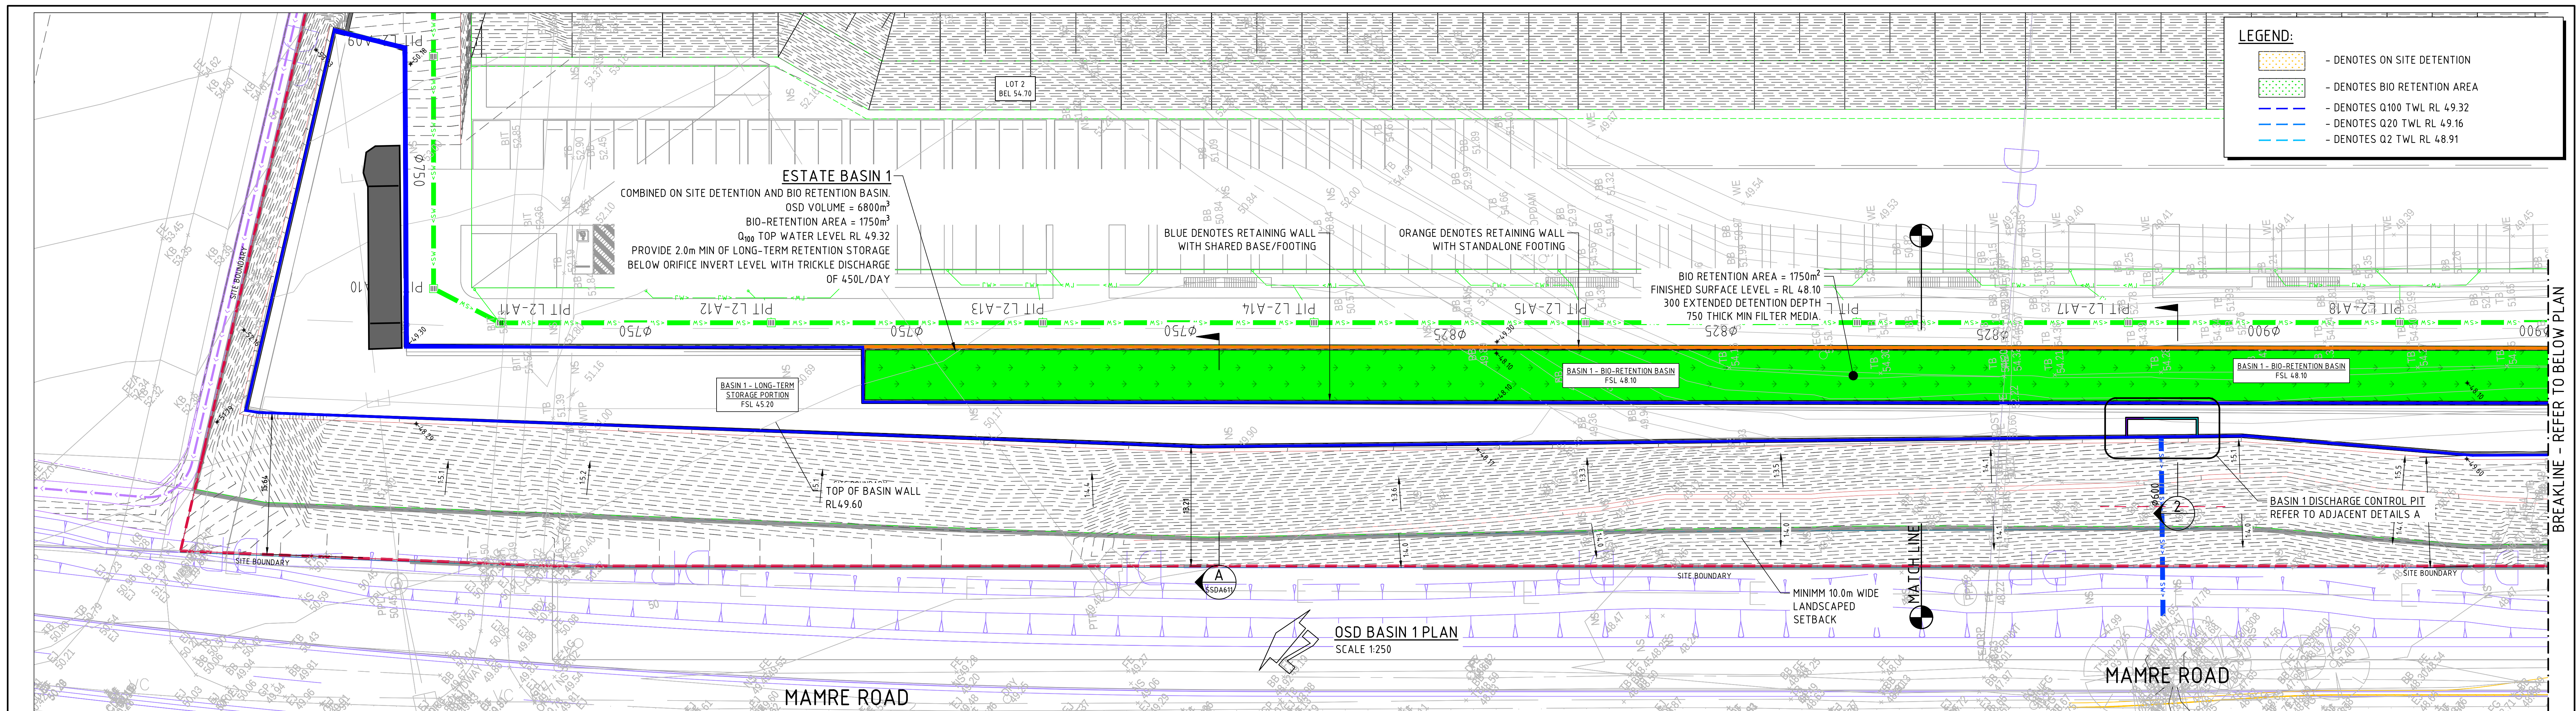


ISSUED FOR STATE SIGNIFICANT DEVELOPMENT APPLICATION	07.06.23	E
ISSUED FOR STATE SIGNIFICANT DEVELOPMENT APPLICATION	23.11.22	D
ISSUED FOR STATE SIGNIFICANT DEVELOPMENT APPLICATION	08.09.22	C
ISSUED FOR STATE SIGNIFICANT DEVELOPMENT APPLICATION	25.03.22	B
ISSUED FOR STATE SIGNIFICANT DEVELOPMENT APPLICATION	02.07.21	A

AMENDMENTS	DATE	ISSUE	AMENDMENTS	DATE	ISSUE

PROJECT MANAGER	
ARCHITECT	
CLIENT	

PROJECT	ACCESS LOGISTICS PARK 884-928 MAMRE ROAD KEMPS CREEK, NSW
DESIGNED	DATE: 08 AUG 20
CHECKED	DATE: 08 AUG 20
SCALE	AS SHOWN
CAD REF	UTM1703-SSDA




PROJECT	ACCESS LOGISTICS PARK 884-928 MAMRE ROAD KEMPS CREEK, NSW
DESIGNED	DATE: 08 AUG 20
CHECKED	DATE: 08 AUG 20
SCALE	AS SHOWN
CAD REF	UTM1703-SSDA

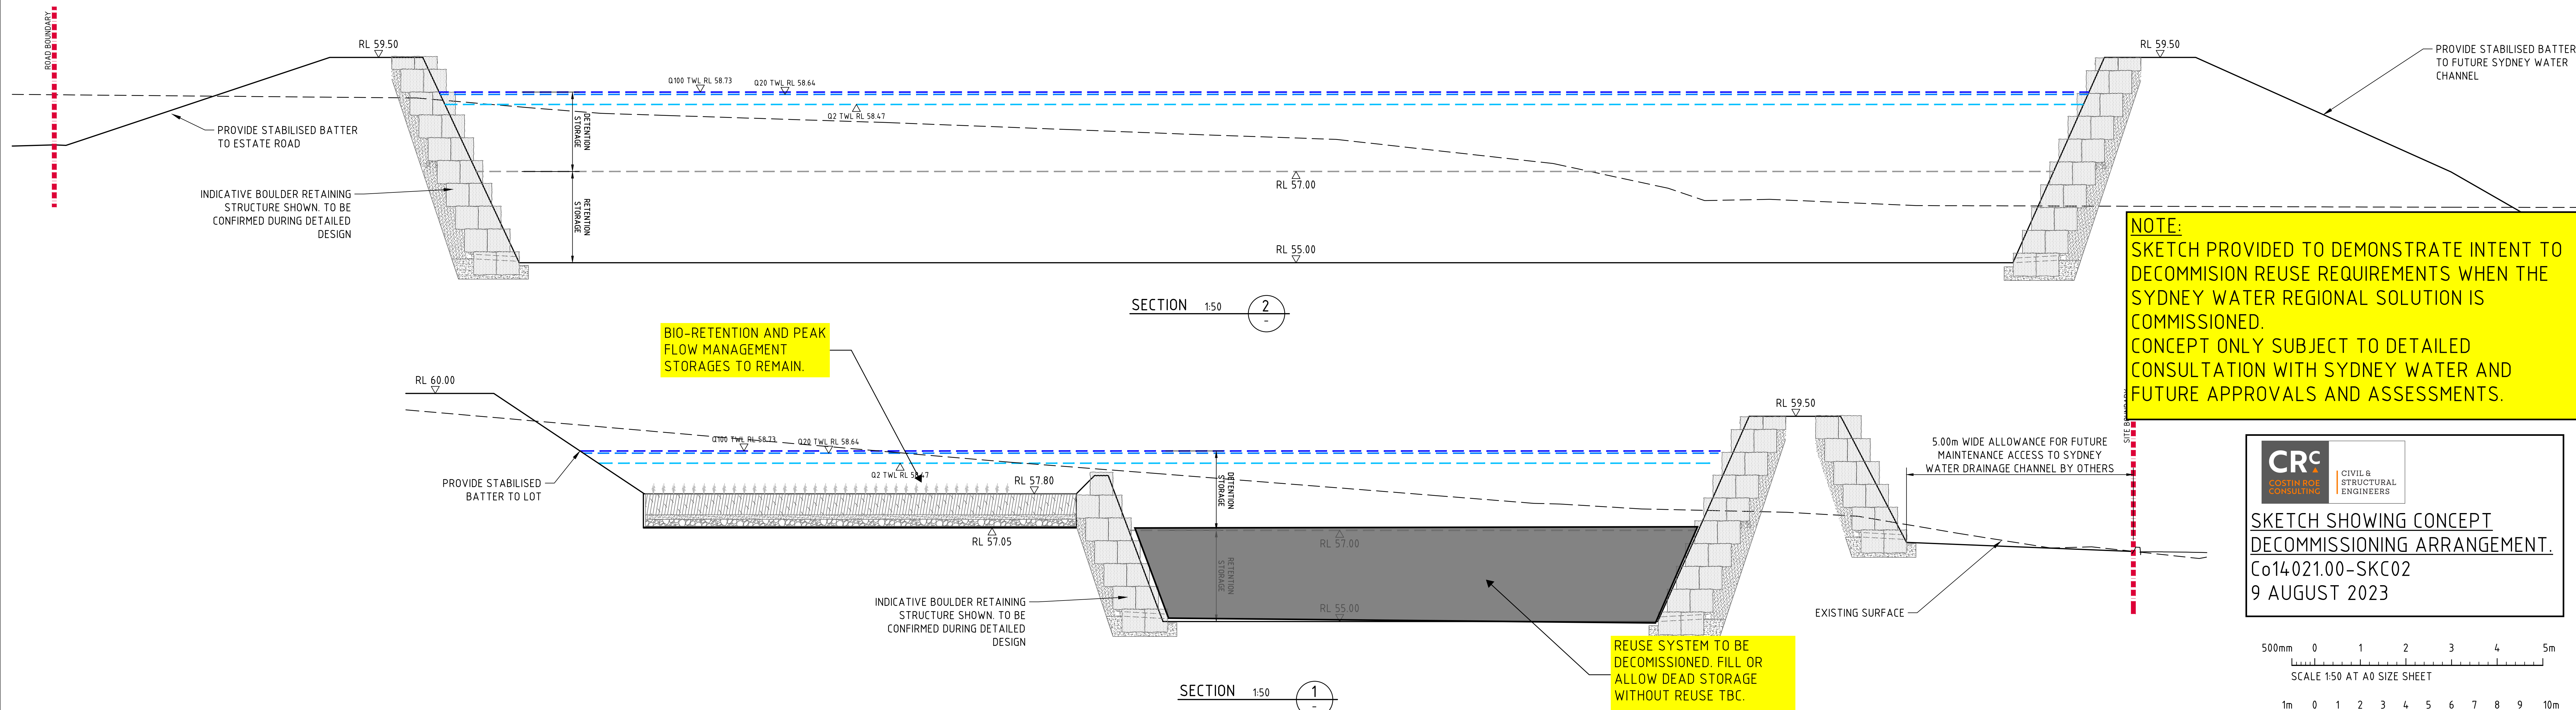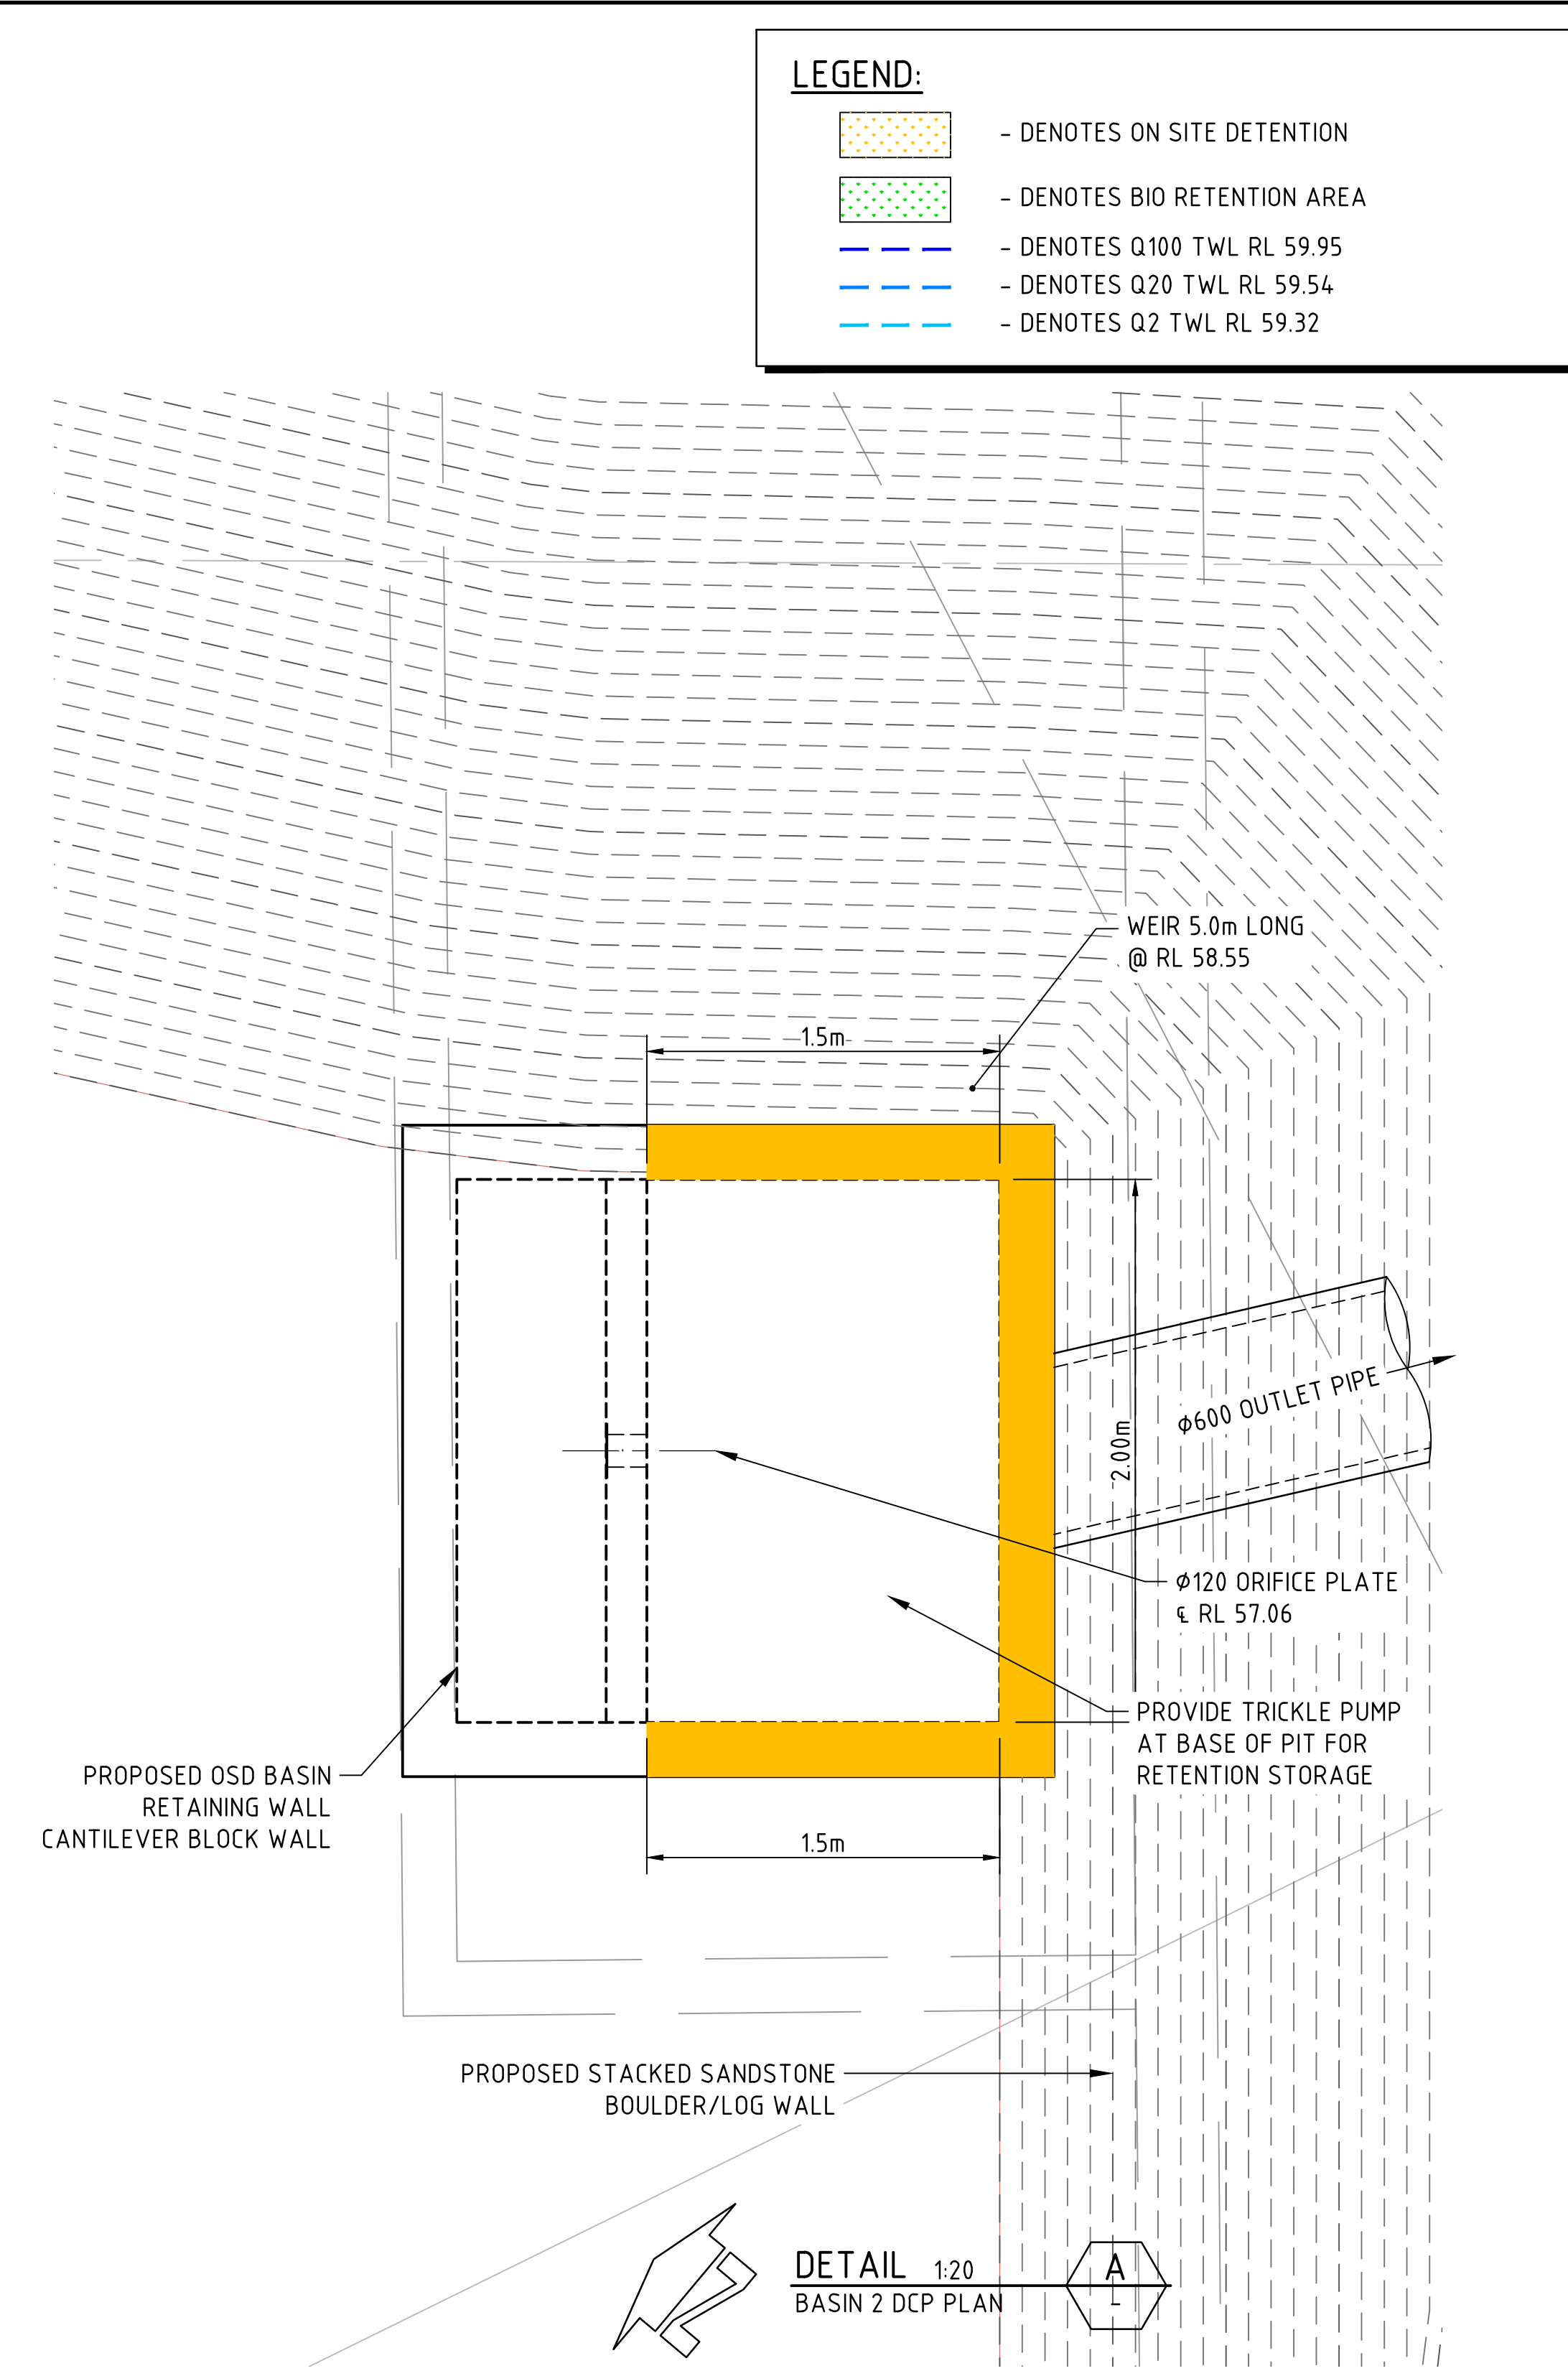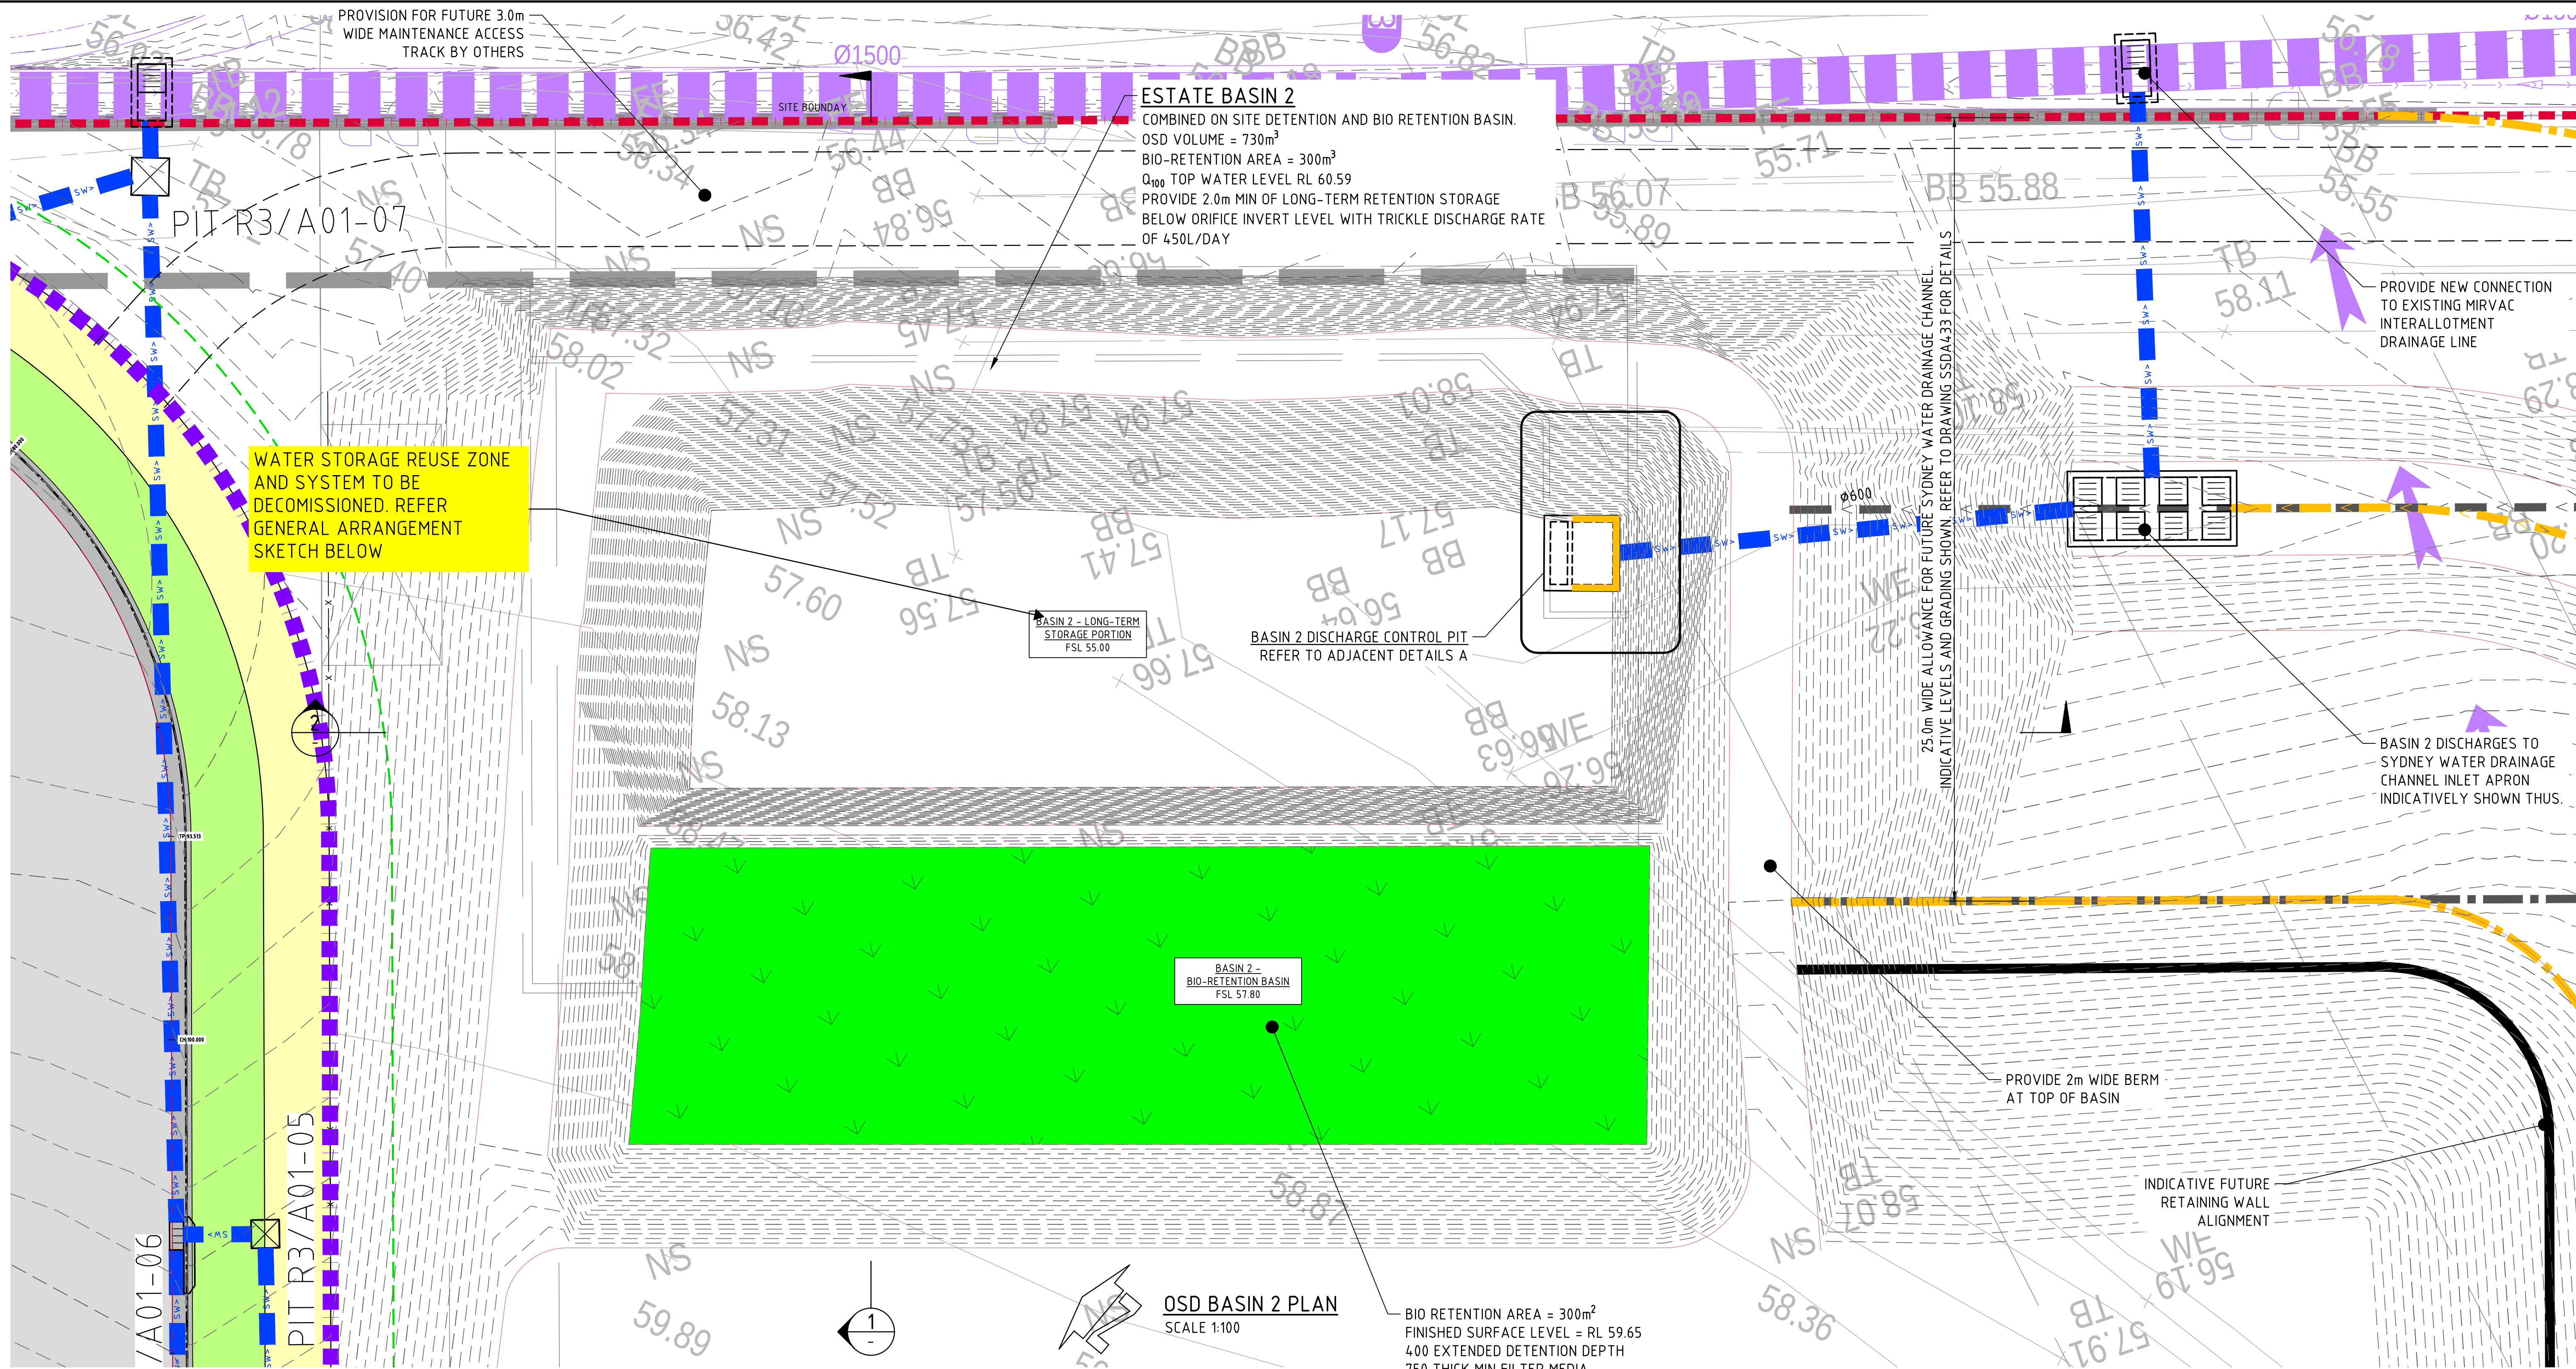

FOR STATE SIGNIFICANT DEVELOPMENT APPLICATION