


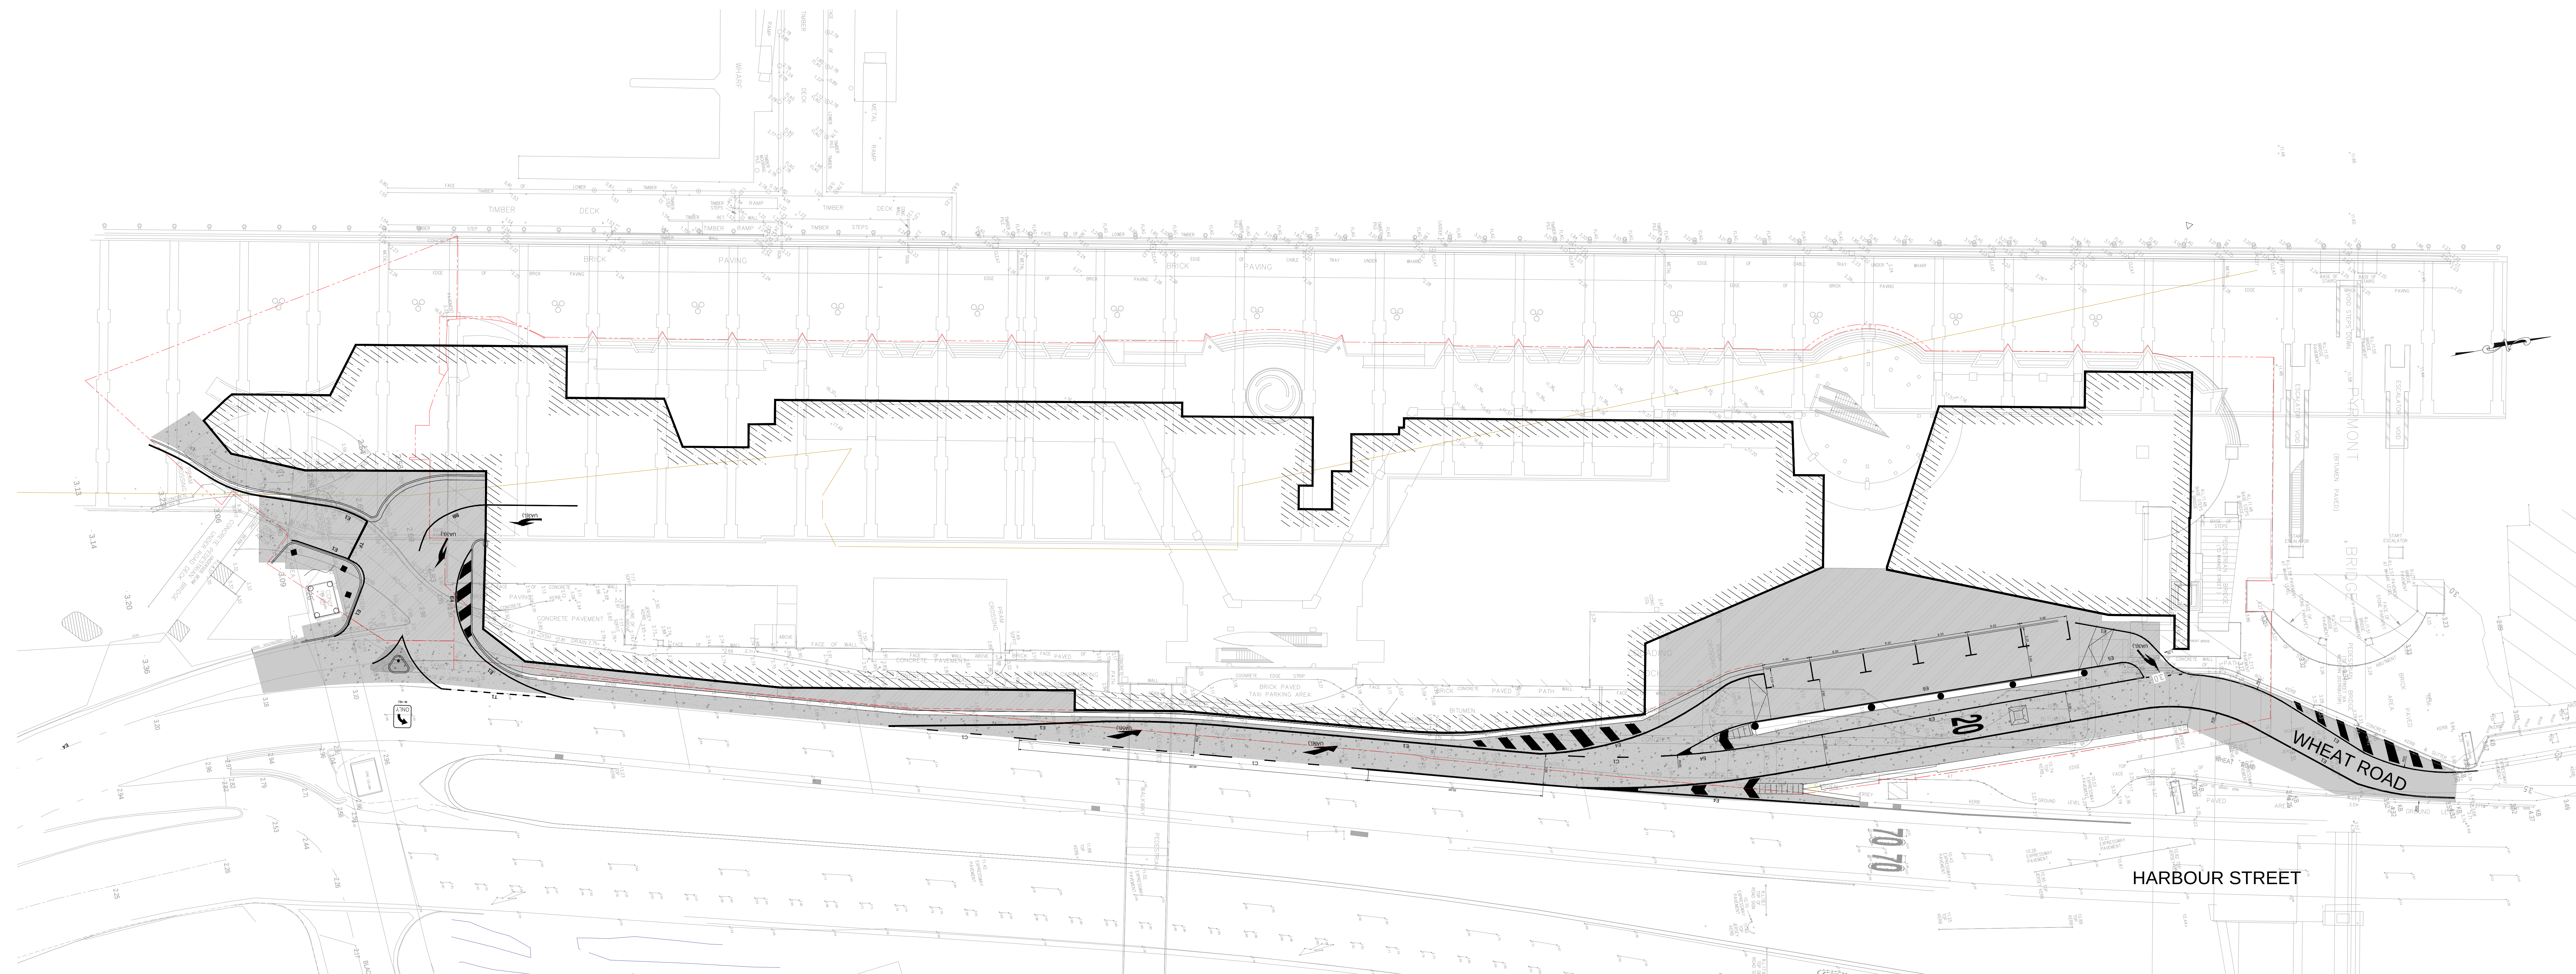

SITE WORKS - GROUND FLOOR - OVERALL PLAN

SCALE 1:250

SCALE 1:250
0 5 10 15 m