




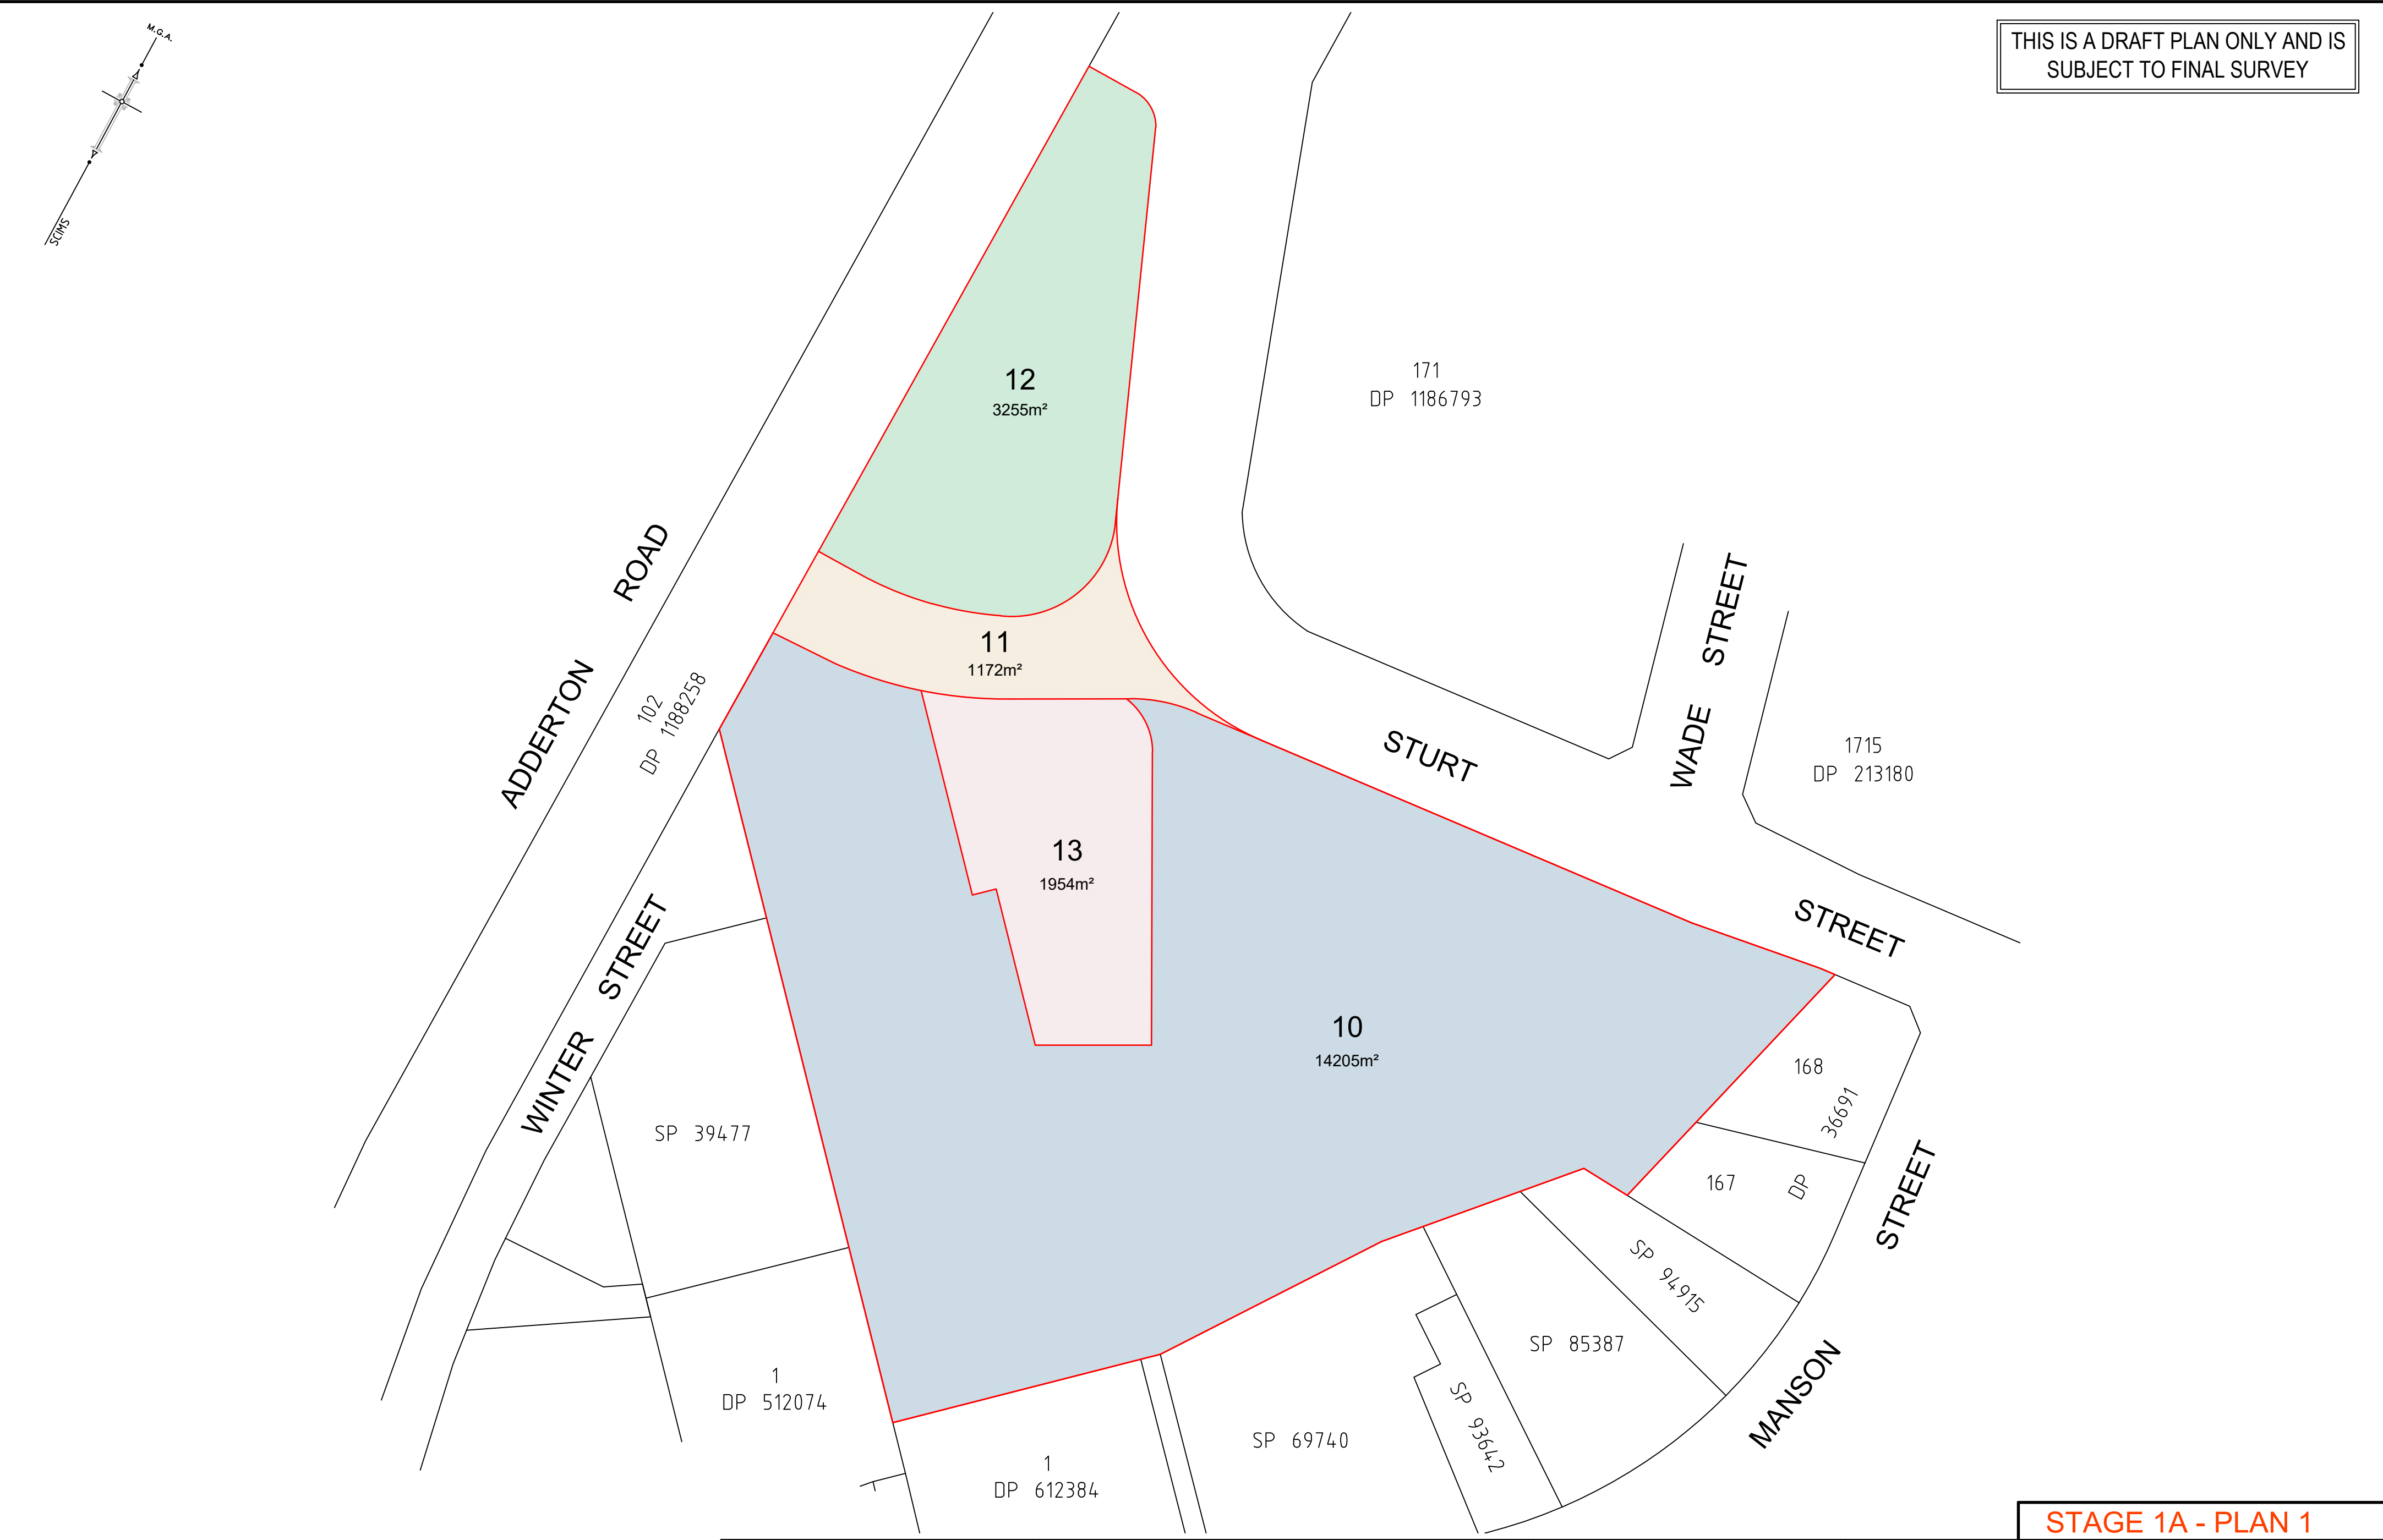

STAGE 1A - PLAN 1

SURVEYOR Name: JOSEPH MONARDO Date of Survey: DRAFT 2023 Surveyor's Reference: 51011 001DPA	PLAN OF SUBDIVISION OF LOTS 5, 6 & 7 IN DP 128229	LGA: CITY OF PARRAMATTA Locality : TELOPEA Reduction Ratio 1: 750 Lengths are in metres.	Registered  LTS CONFIDENCE TOGETHER www.lts.com.au P 1300 587 000	DP DRAFT ISSUE B : 16-11-2023
---	--	--	--	---

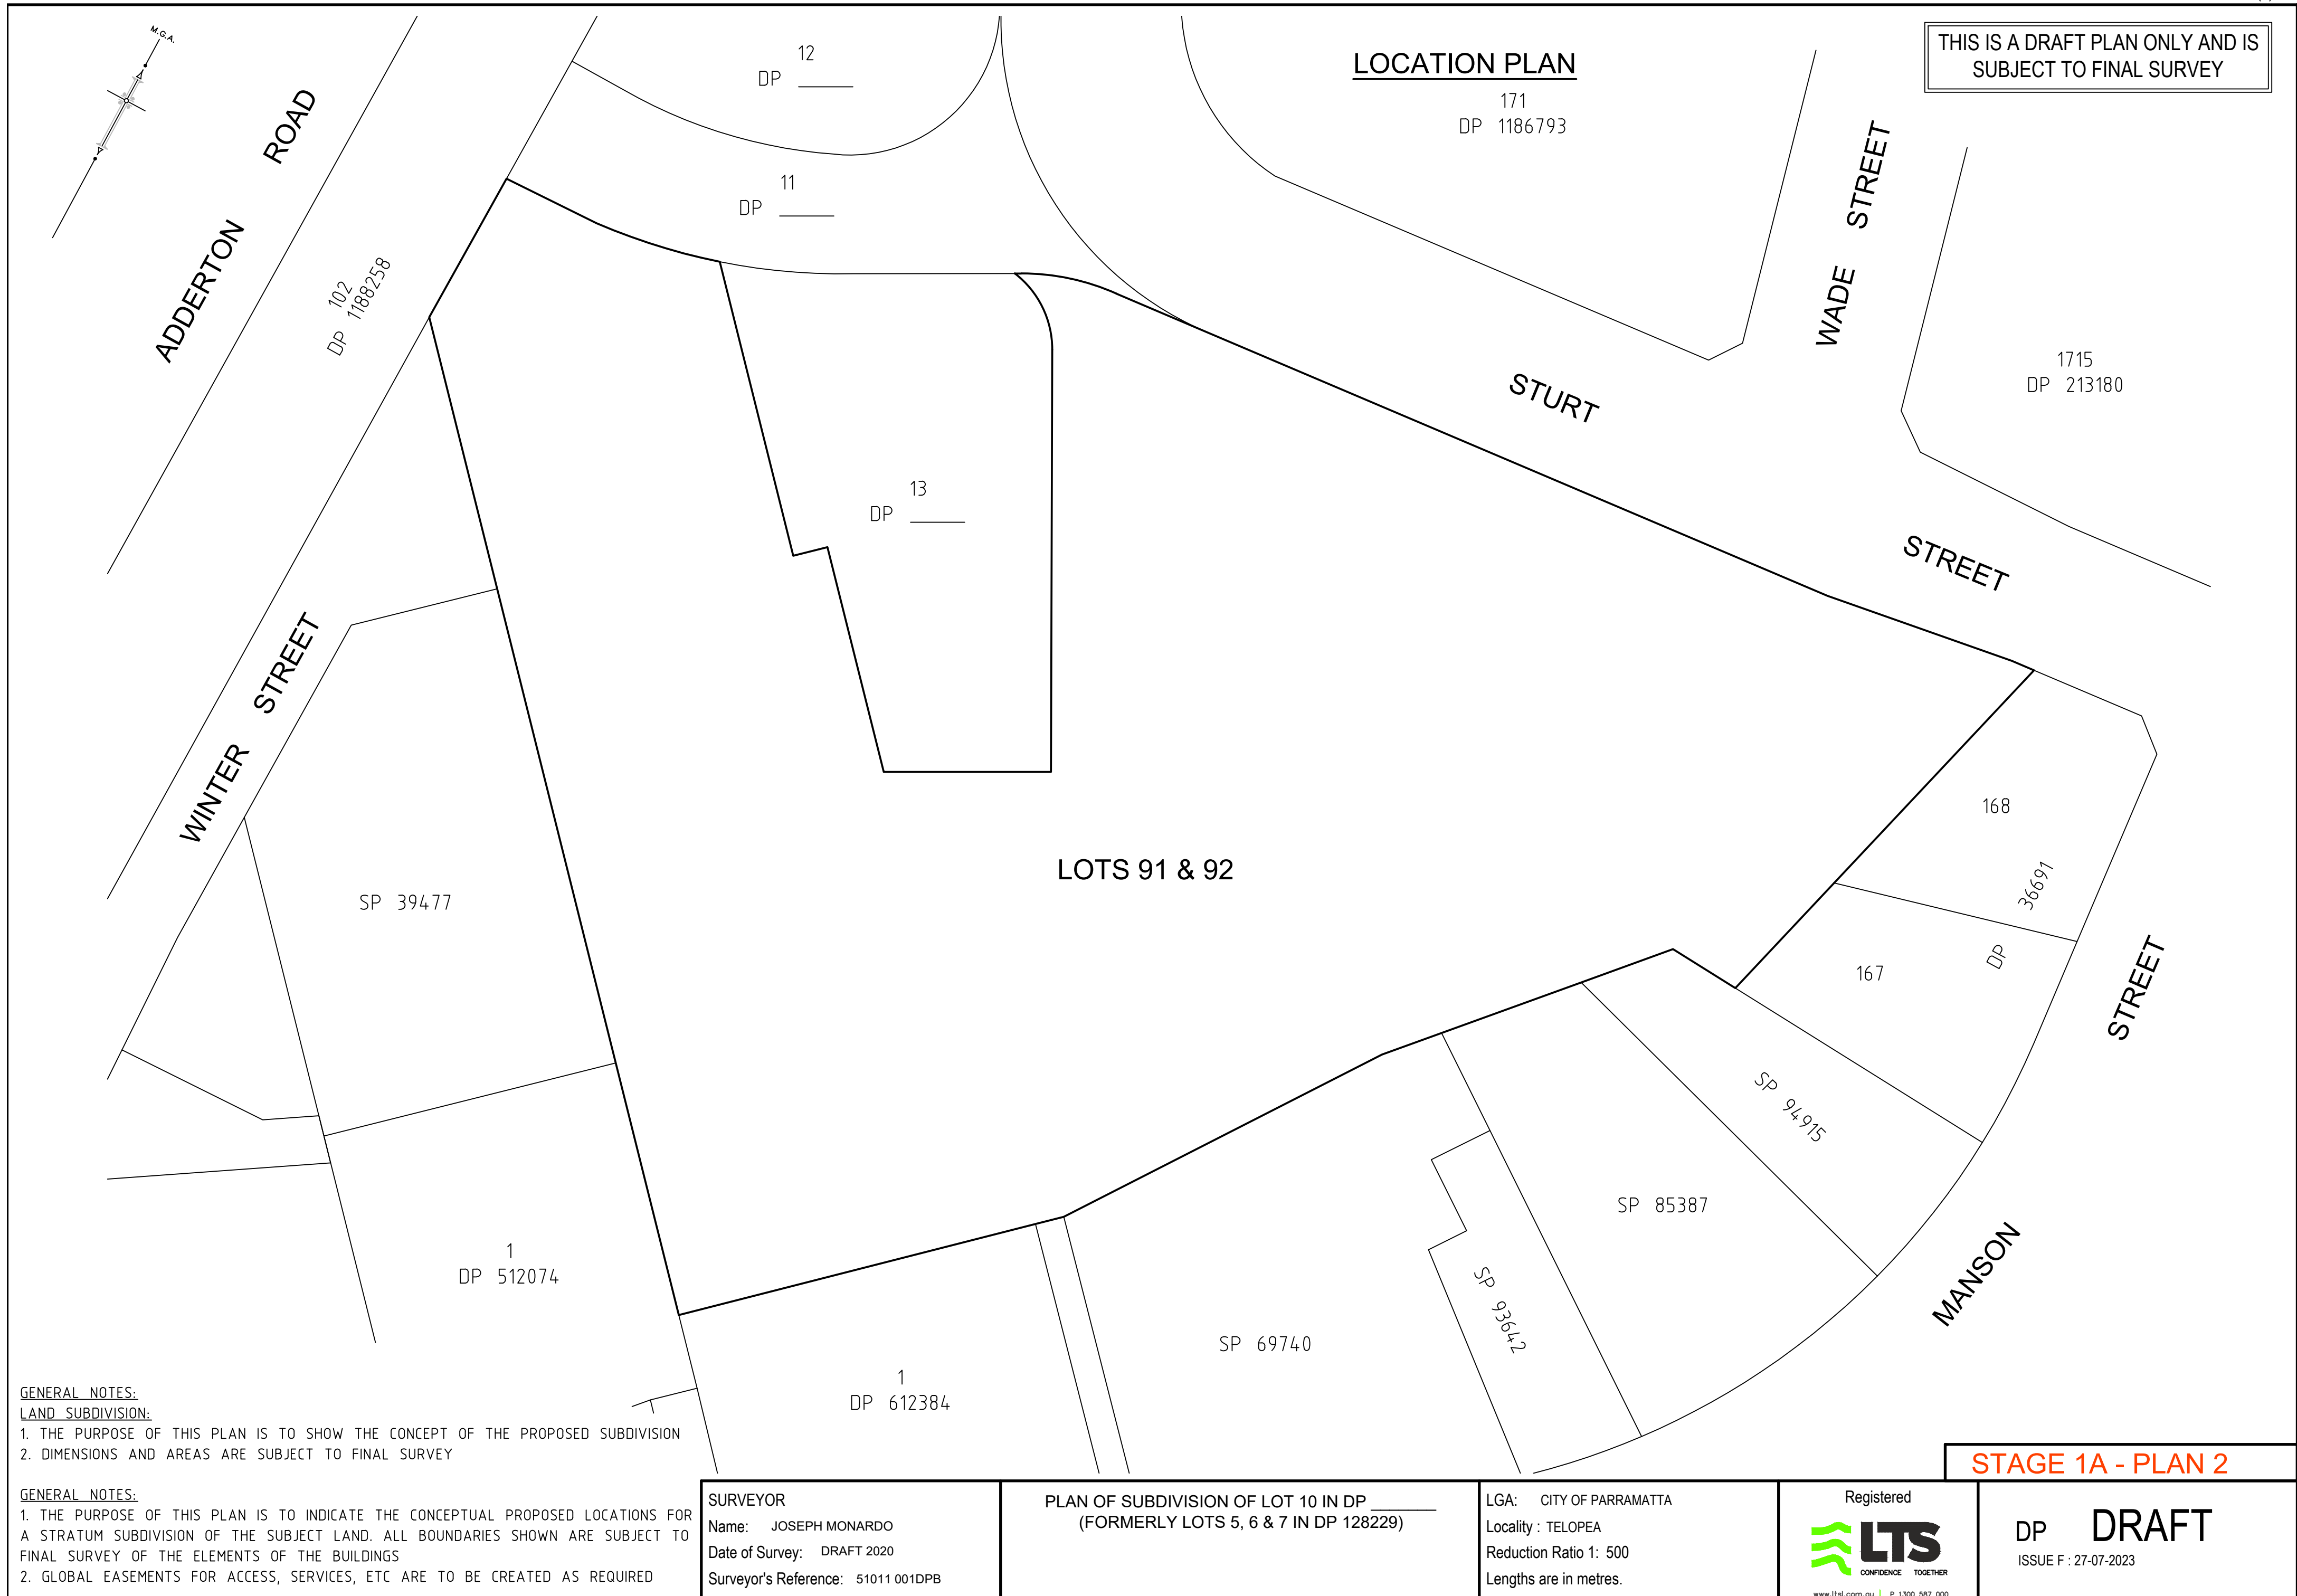

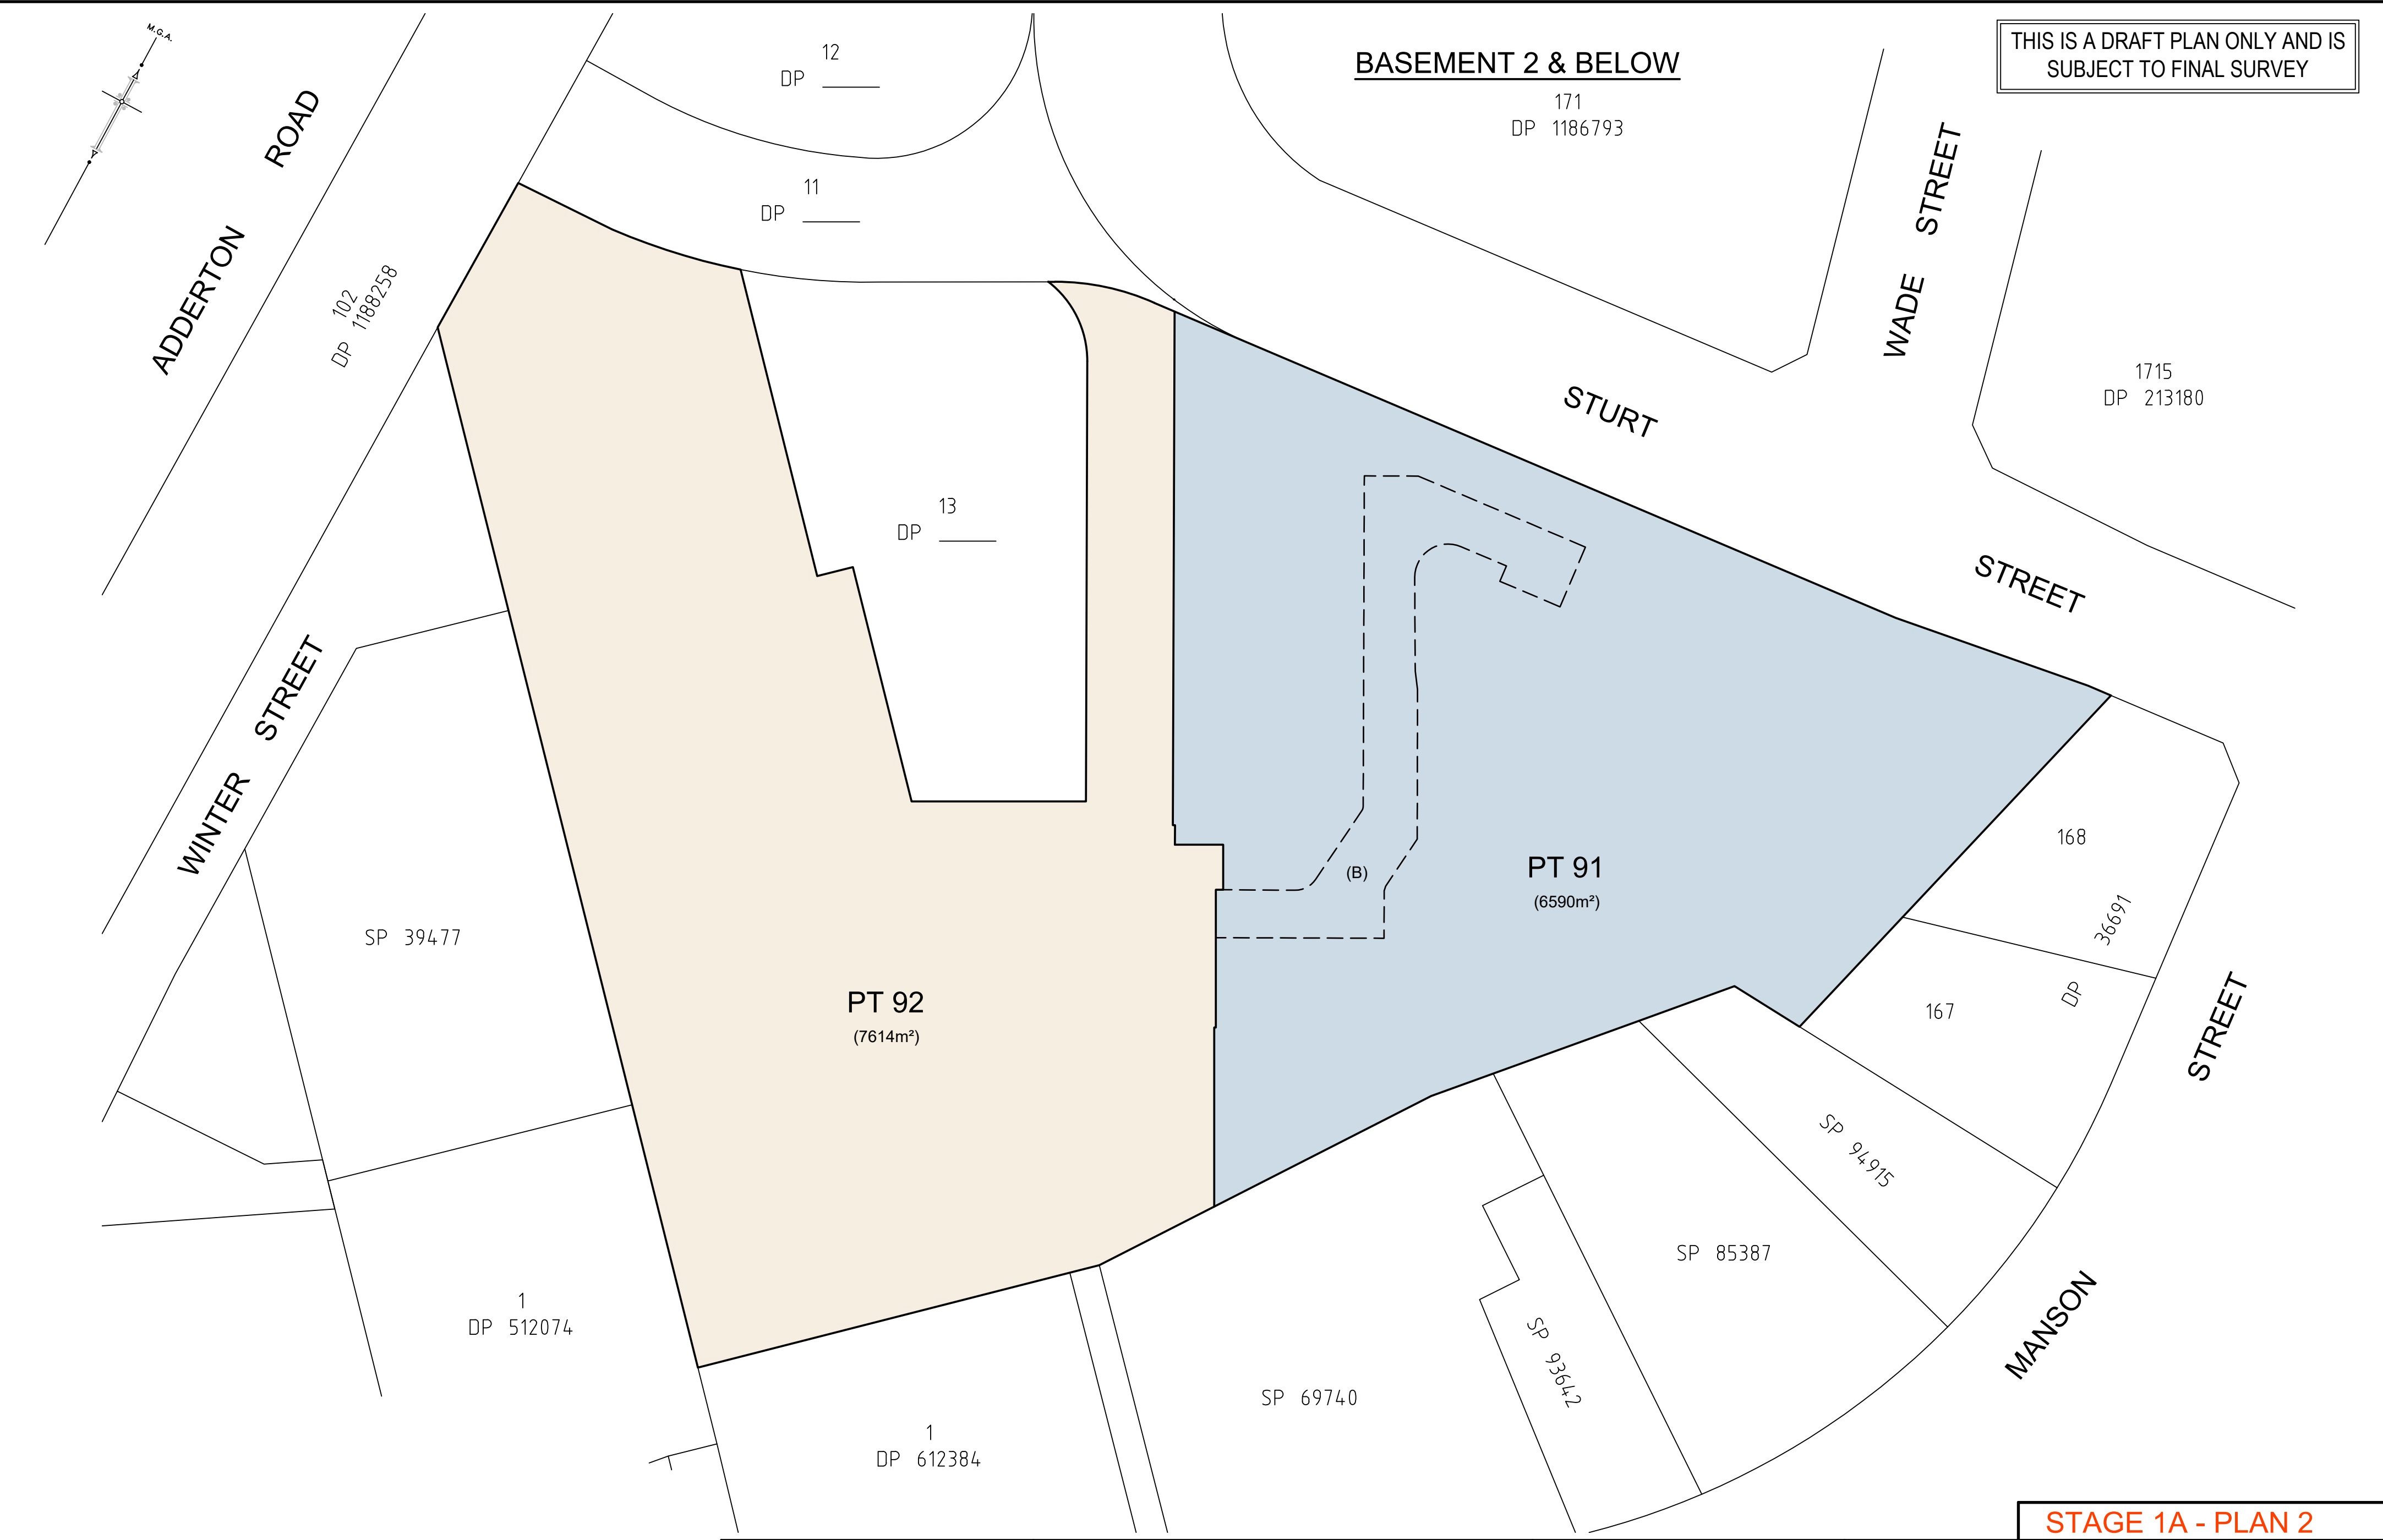



THIS IS A DRAFT PLAN ONLY AND IS
SUBJECT TO FINAL SURVEY

STAGE 1A - PLAN 2

(A) EASEMENT FOR PUBLIC ACCESS VARIABLE WIDTH LIMITED IN STRATUM (ON GROUND PLANE)
(B) EASEMENT FOR ACCESS VARIABLE WIDTH LIMITED IN STRATUM (FOR STAGE 2)


SURVEYOR Name: JOSEPH MONARDO Date of Survey: DRAFT 2020 Surveyor's Reference: 51011 001DPB	PLAN OF SUBDIVISION OF LOT 10 IN DP _____ (FORMERLY LOTS 5, 6 & 7 IN DP 128229)	LGA: CITY OF PARRAMATTA Locality : TELOPEA Reduction Ratio 1: 500 Lengths are in metres.	Registered  LTS CONFIDENCE TOGETHER www.lts.com.au P 1300 587 000	DP DRAFT ISSUE F : 27-07-2023
---	---	--	--	---

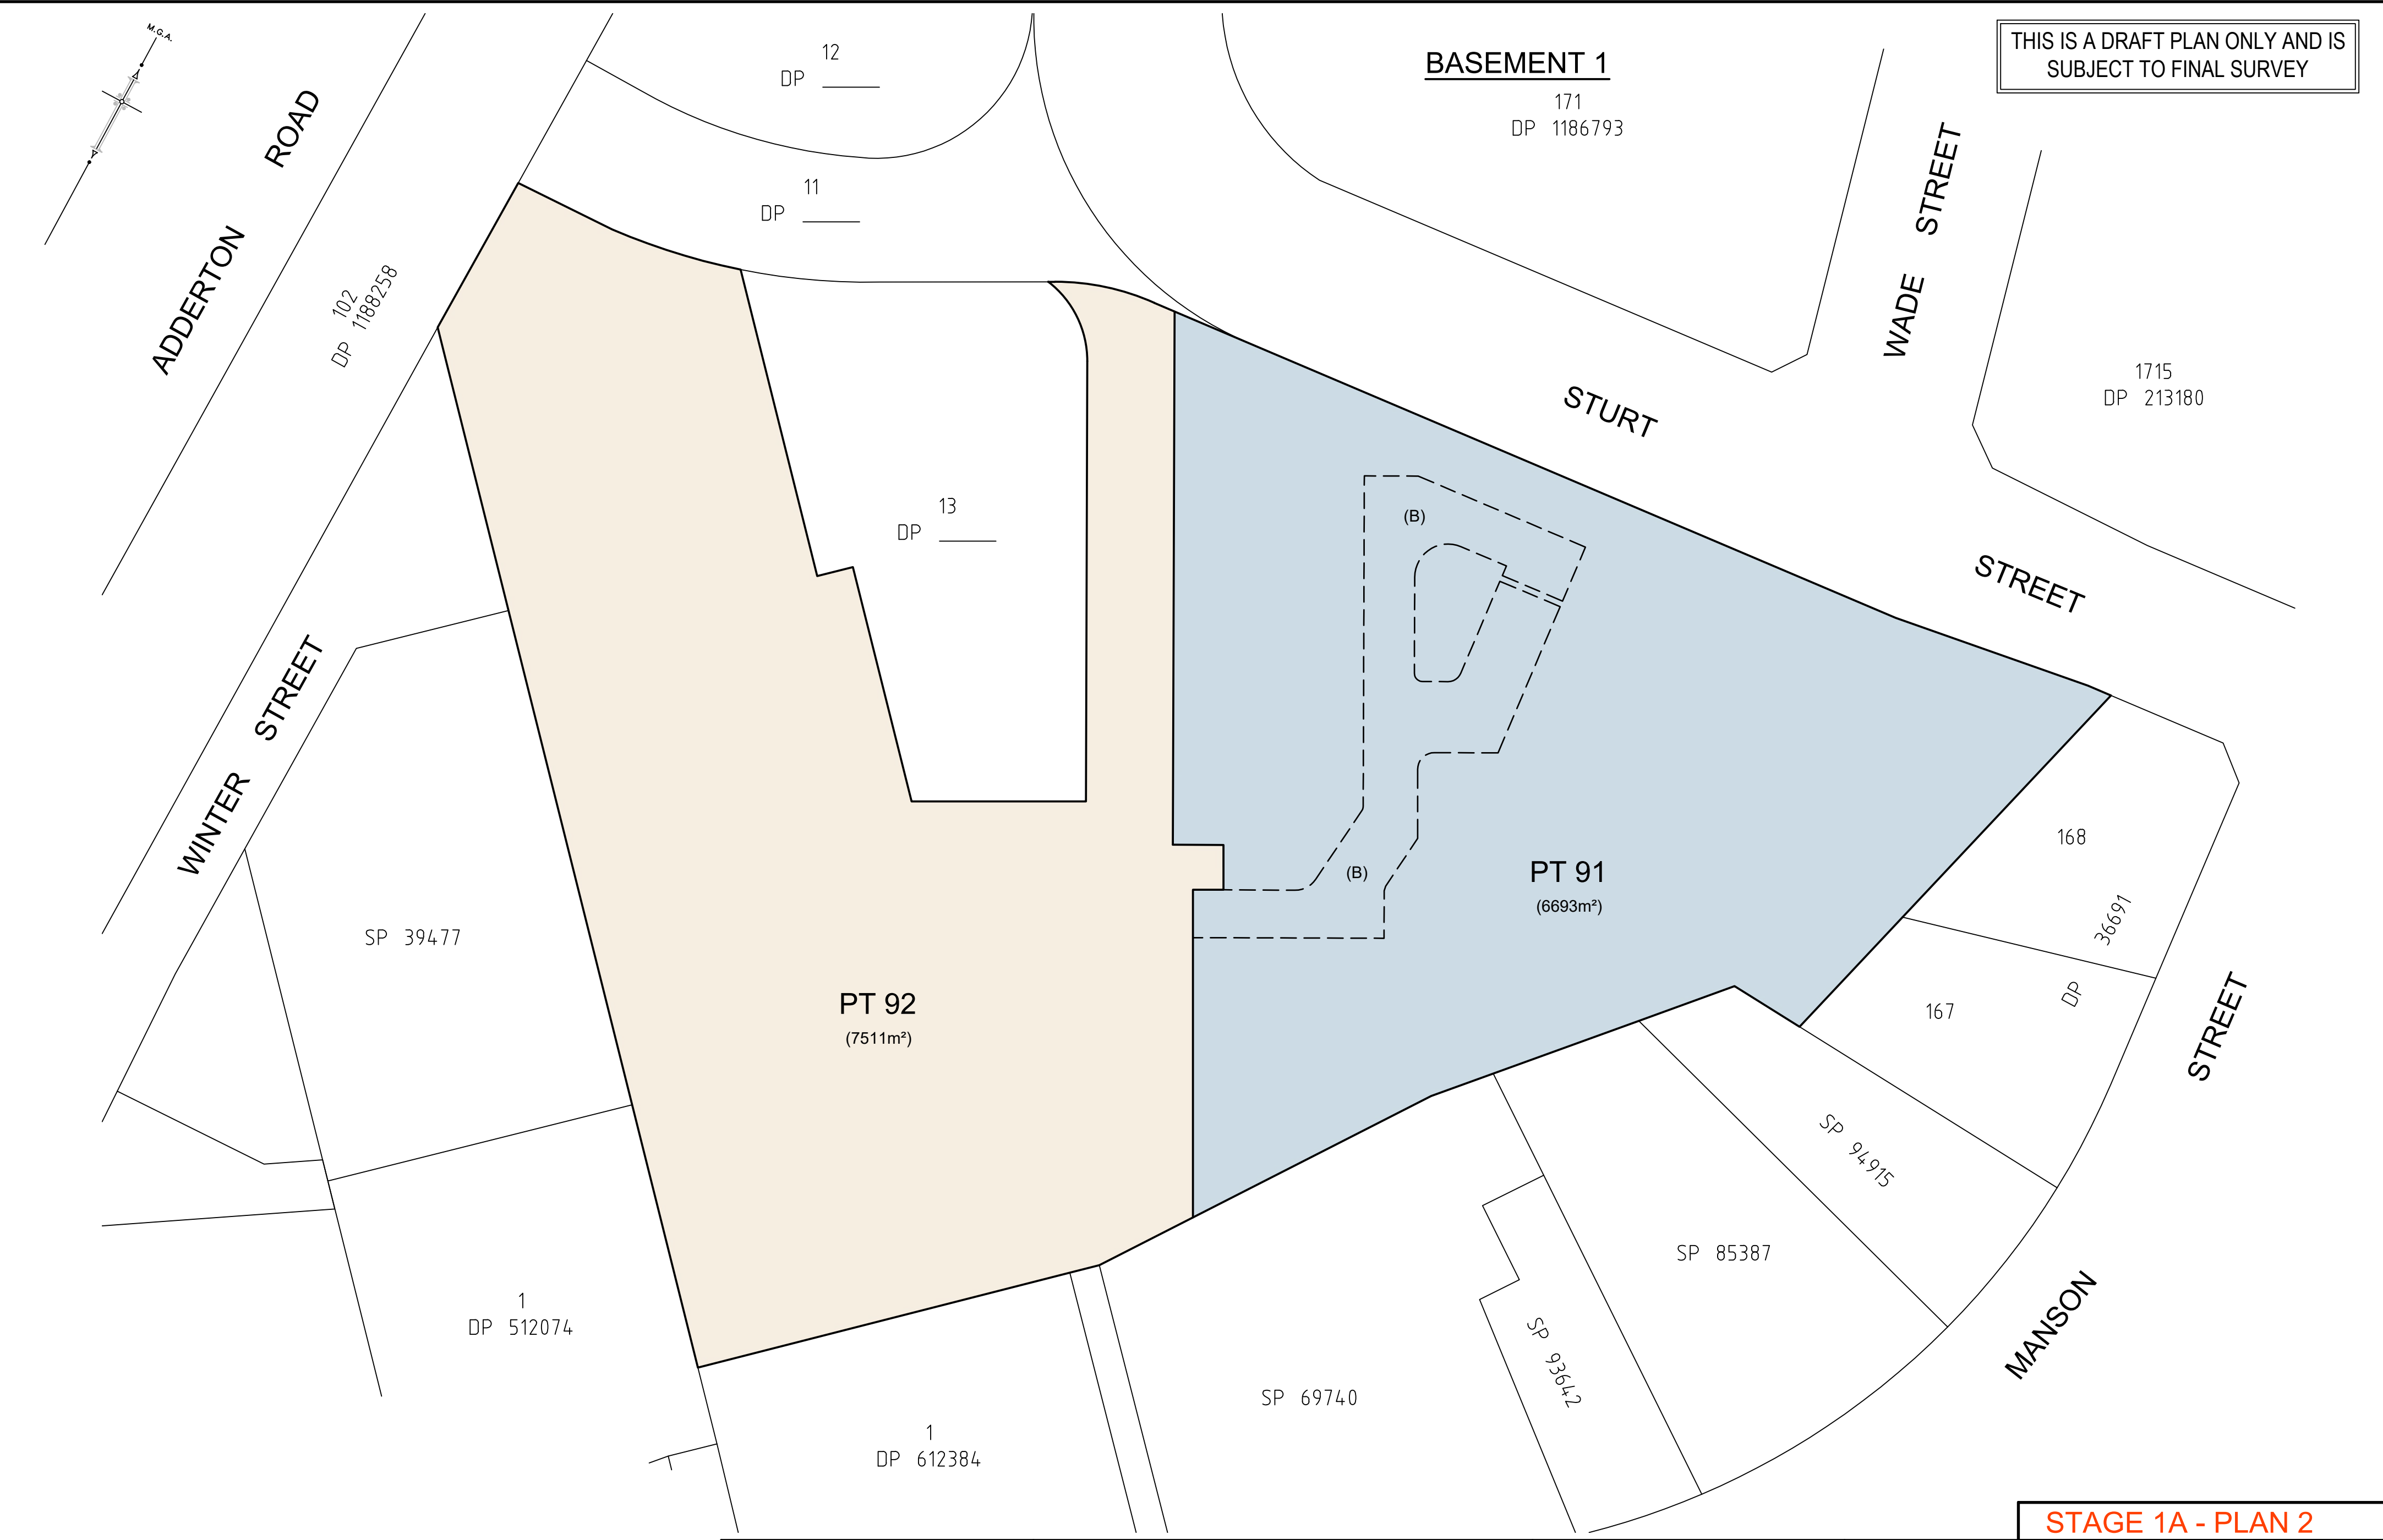

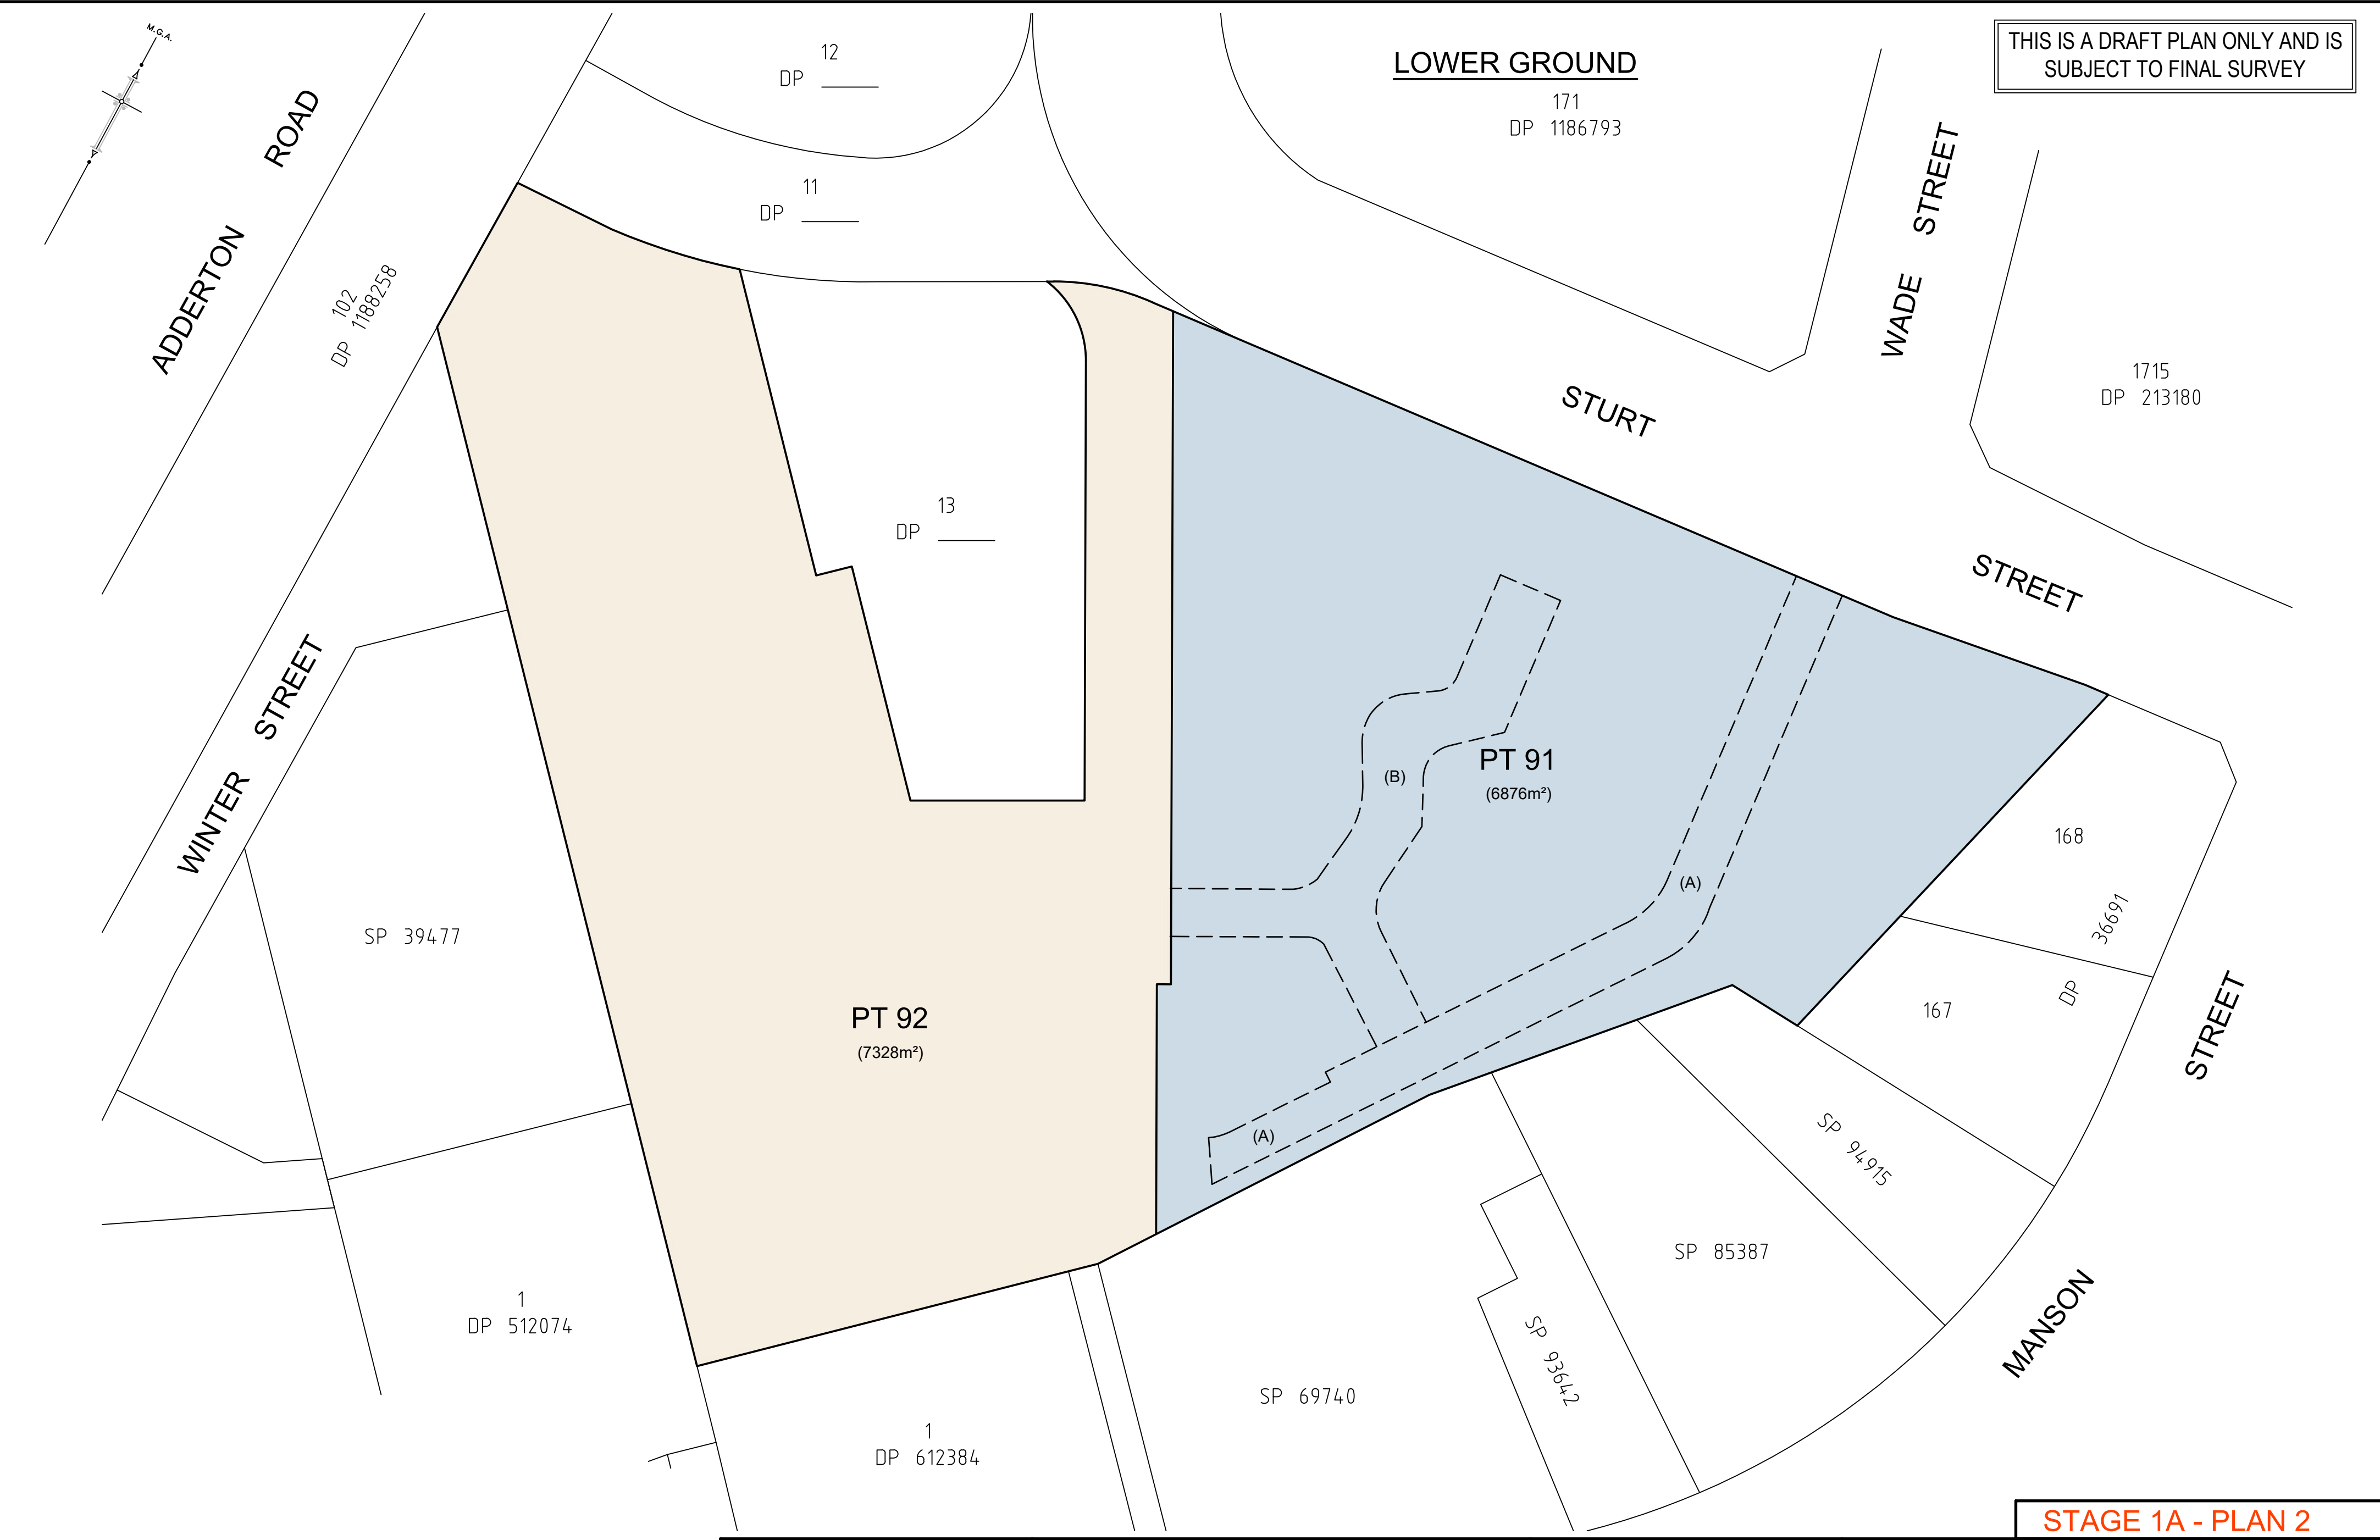


(A) EASEMENT FOR ACCESS VARIABLE WIDTH LIMITED IN STRATUM

SURVEYOR Name: JOSEPH MONARDO Date of Survey: DRAFT 2020 Surveyor's Reference: 51011 001DPB	PLAN OF SUBDIVISION OF LOT 10 IN DP _____ (FORMERLY LOTS 5, 6 & 7 IN DP 128229)	LGA: CITY OF PARRAMATTA Locality : TELOPEA Reduction Ratio 1: 500 Lengths are in metres.	Registered  CONFIDENCE TOGETHER www.lts.com.au P 1300 587 000	STAGE 1A - PLAN 2 DP DRAFT ISSUE F : 27-07-2023
---	---	--	--	--

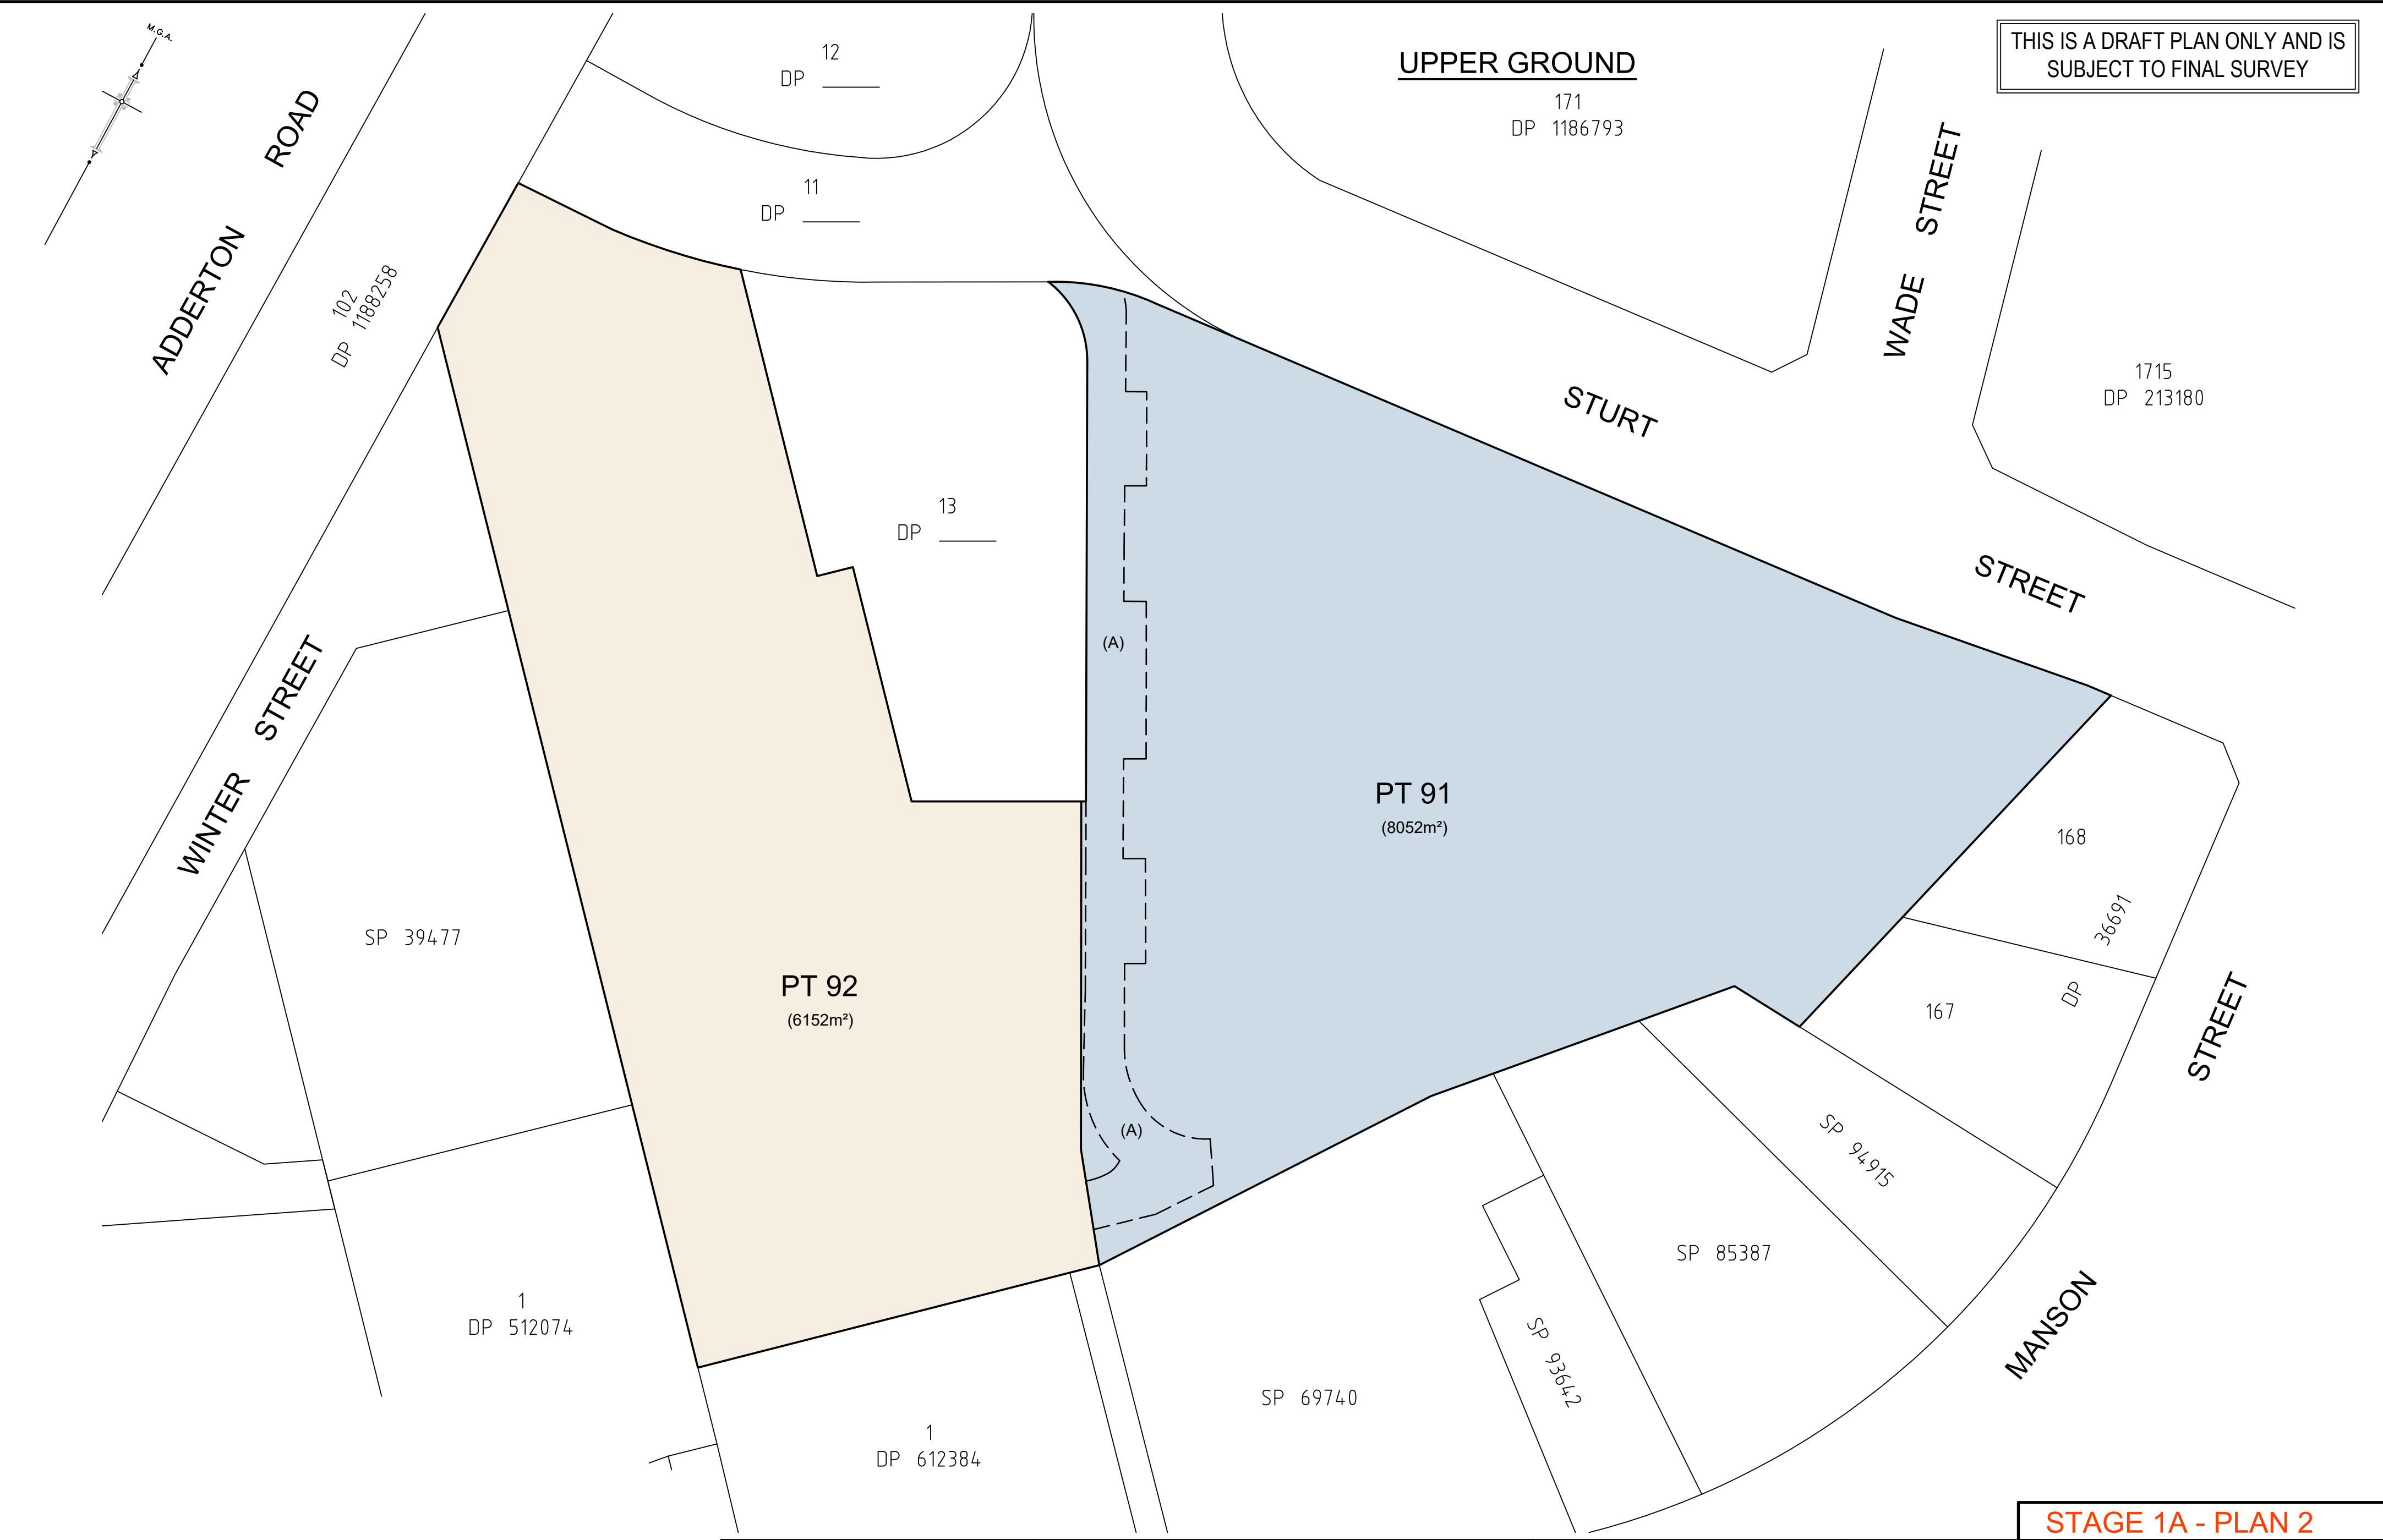

(A) EASEMENT FOR ACCESS VARIABLE WIDTH LIMITED IN STRATUM

SURVEYOR Name: JOSEPH MONARDO Date of Survey: DRAFT 2020 Surveyor's Reference: 51011 001DPB	PLAN OF SUBDIVISION OF LOT 10 IN DP _____ (FORMERLY LOTS 5, 6 & 7 IN DP 128229)	LGA: CITY OF PARRAMATTA Locality : TELOPEA Reduction Ratio 1: 500 Lengths are in metres.	Registered  CONFIDENCE TOGETHER www.lts.com.au P 1300 587 000	STAGE 1A - PLAN 2 DP DRAFT ISSUE F : 27-07-2023
--	--	---	--	--

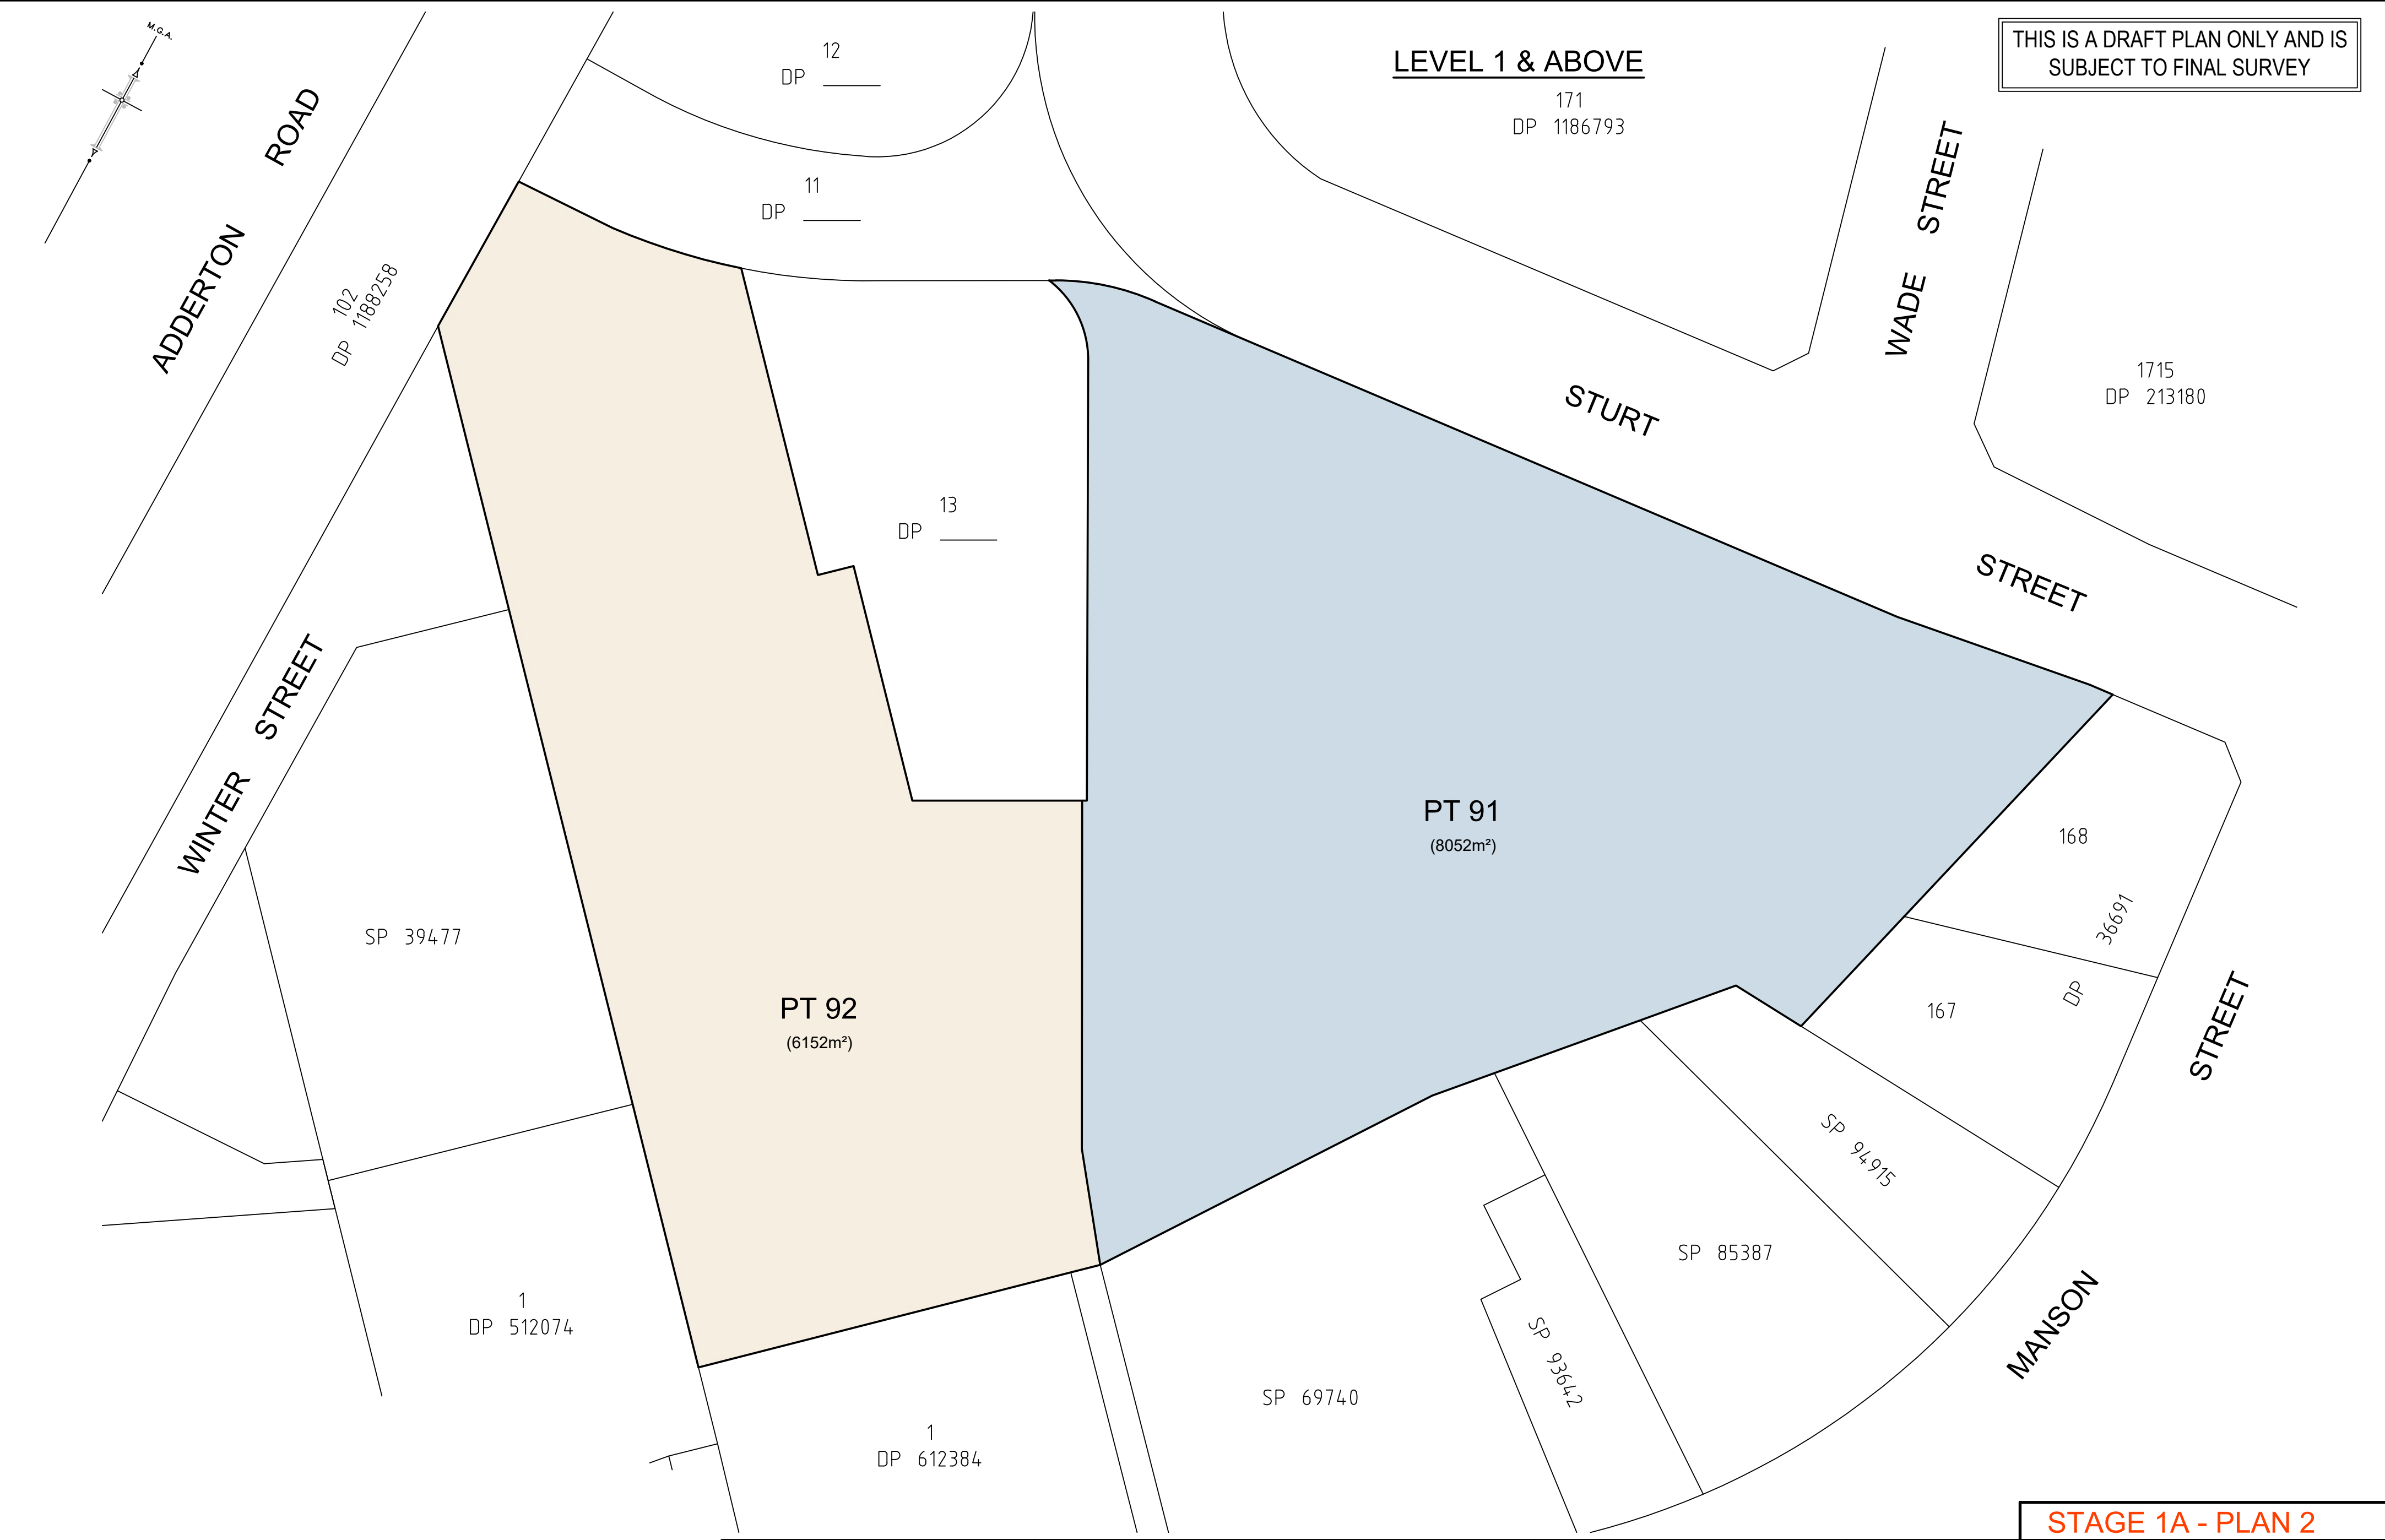


THIS IS A DRAFT PLAN ONLY AND IS
SUBJECT TO FINAL SURVEY

LEVEL 1 & ABOVE

STAGE 1A - PLAN 2

SURVEYOR Name: JOSEPH MONARDO Date of Survey: DRAFT 2020 Surveyor's Reference: 51011 001DPB	PLAN OF SUBDIVISION OF LOT 10 IN DP _____ (FORMERLY LOTS 5, 6 & 7 IN DP 128229)	LGA: CITY OF PARRAMATTA Locality : TELOPEA Reduction Ratio 1: 500 Lengths are in metres.	Registered  LTS CONFIDENCE TOGETHER www.lts.com.au P 1300 587 000	DP DRAFT ISSUE F : 27-07-2023
---	---	--	--	---

THIS IS A DRAFT PLAN ONLY AND IS
SUBJECT TO FINAL SURVEY

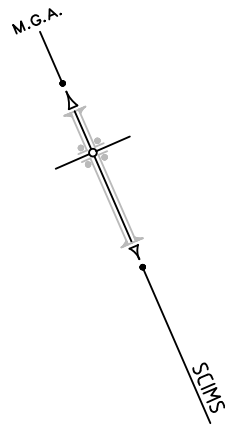

- LOT 92-98, 103 & 105 - SUPER LOTS
- LOTS 11,12, 99-102, 104 & 106 - LAND TO BE
DEDICATED TO COUNCIL

SURVEYOR Name: JOSEPH MONARDO Date of Survey: DRAFT 2023 Surveyor's Reference: 51011 002DPB			PLAN OF SUBDIVISION OF LOT 171 IN DP1186793, LOTS 1713, 1714, 1715, 1716, 1720 & 1721 IN DP 213180, LOTS 1 & 2 DP 811709 AND CLOSED ROADS		LGA: CITY OF PARRAMATTA Locality : TELOPEA Reduction Ratio 1: 750 Lengths are in metres.	Registered CONFIDENCE TOGETHER www.lts.com.au P 1300 587 000	STAGE 1B-1F - PLAN 2 DP DRAFT ISSUE DATE : 02-02-2024
--	--	--	---	--	---	---	---