




DP **DRAFT**  
ISSUE B : 16-11-2023

## STAGE 1A - PLAN 1

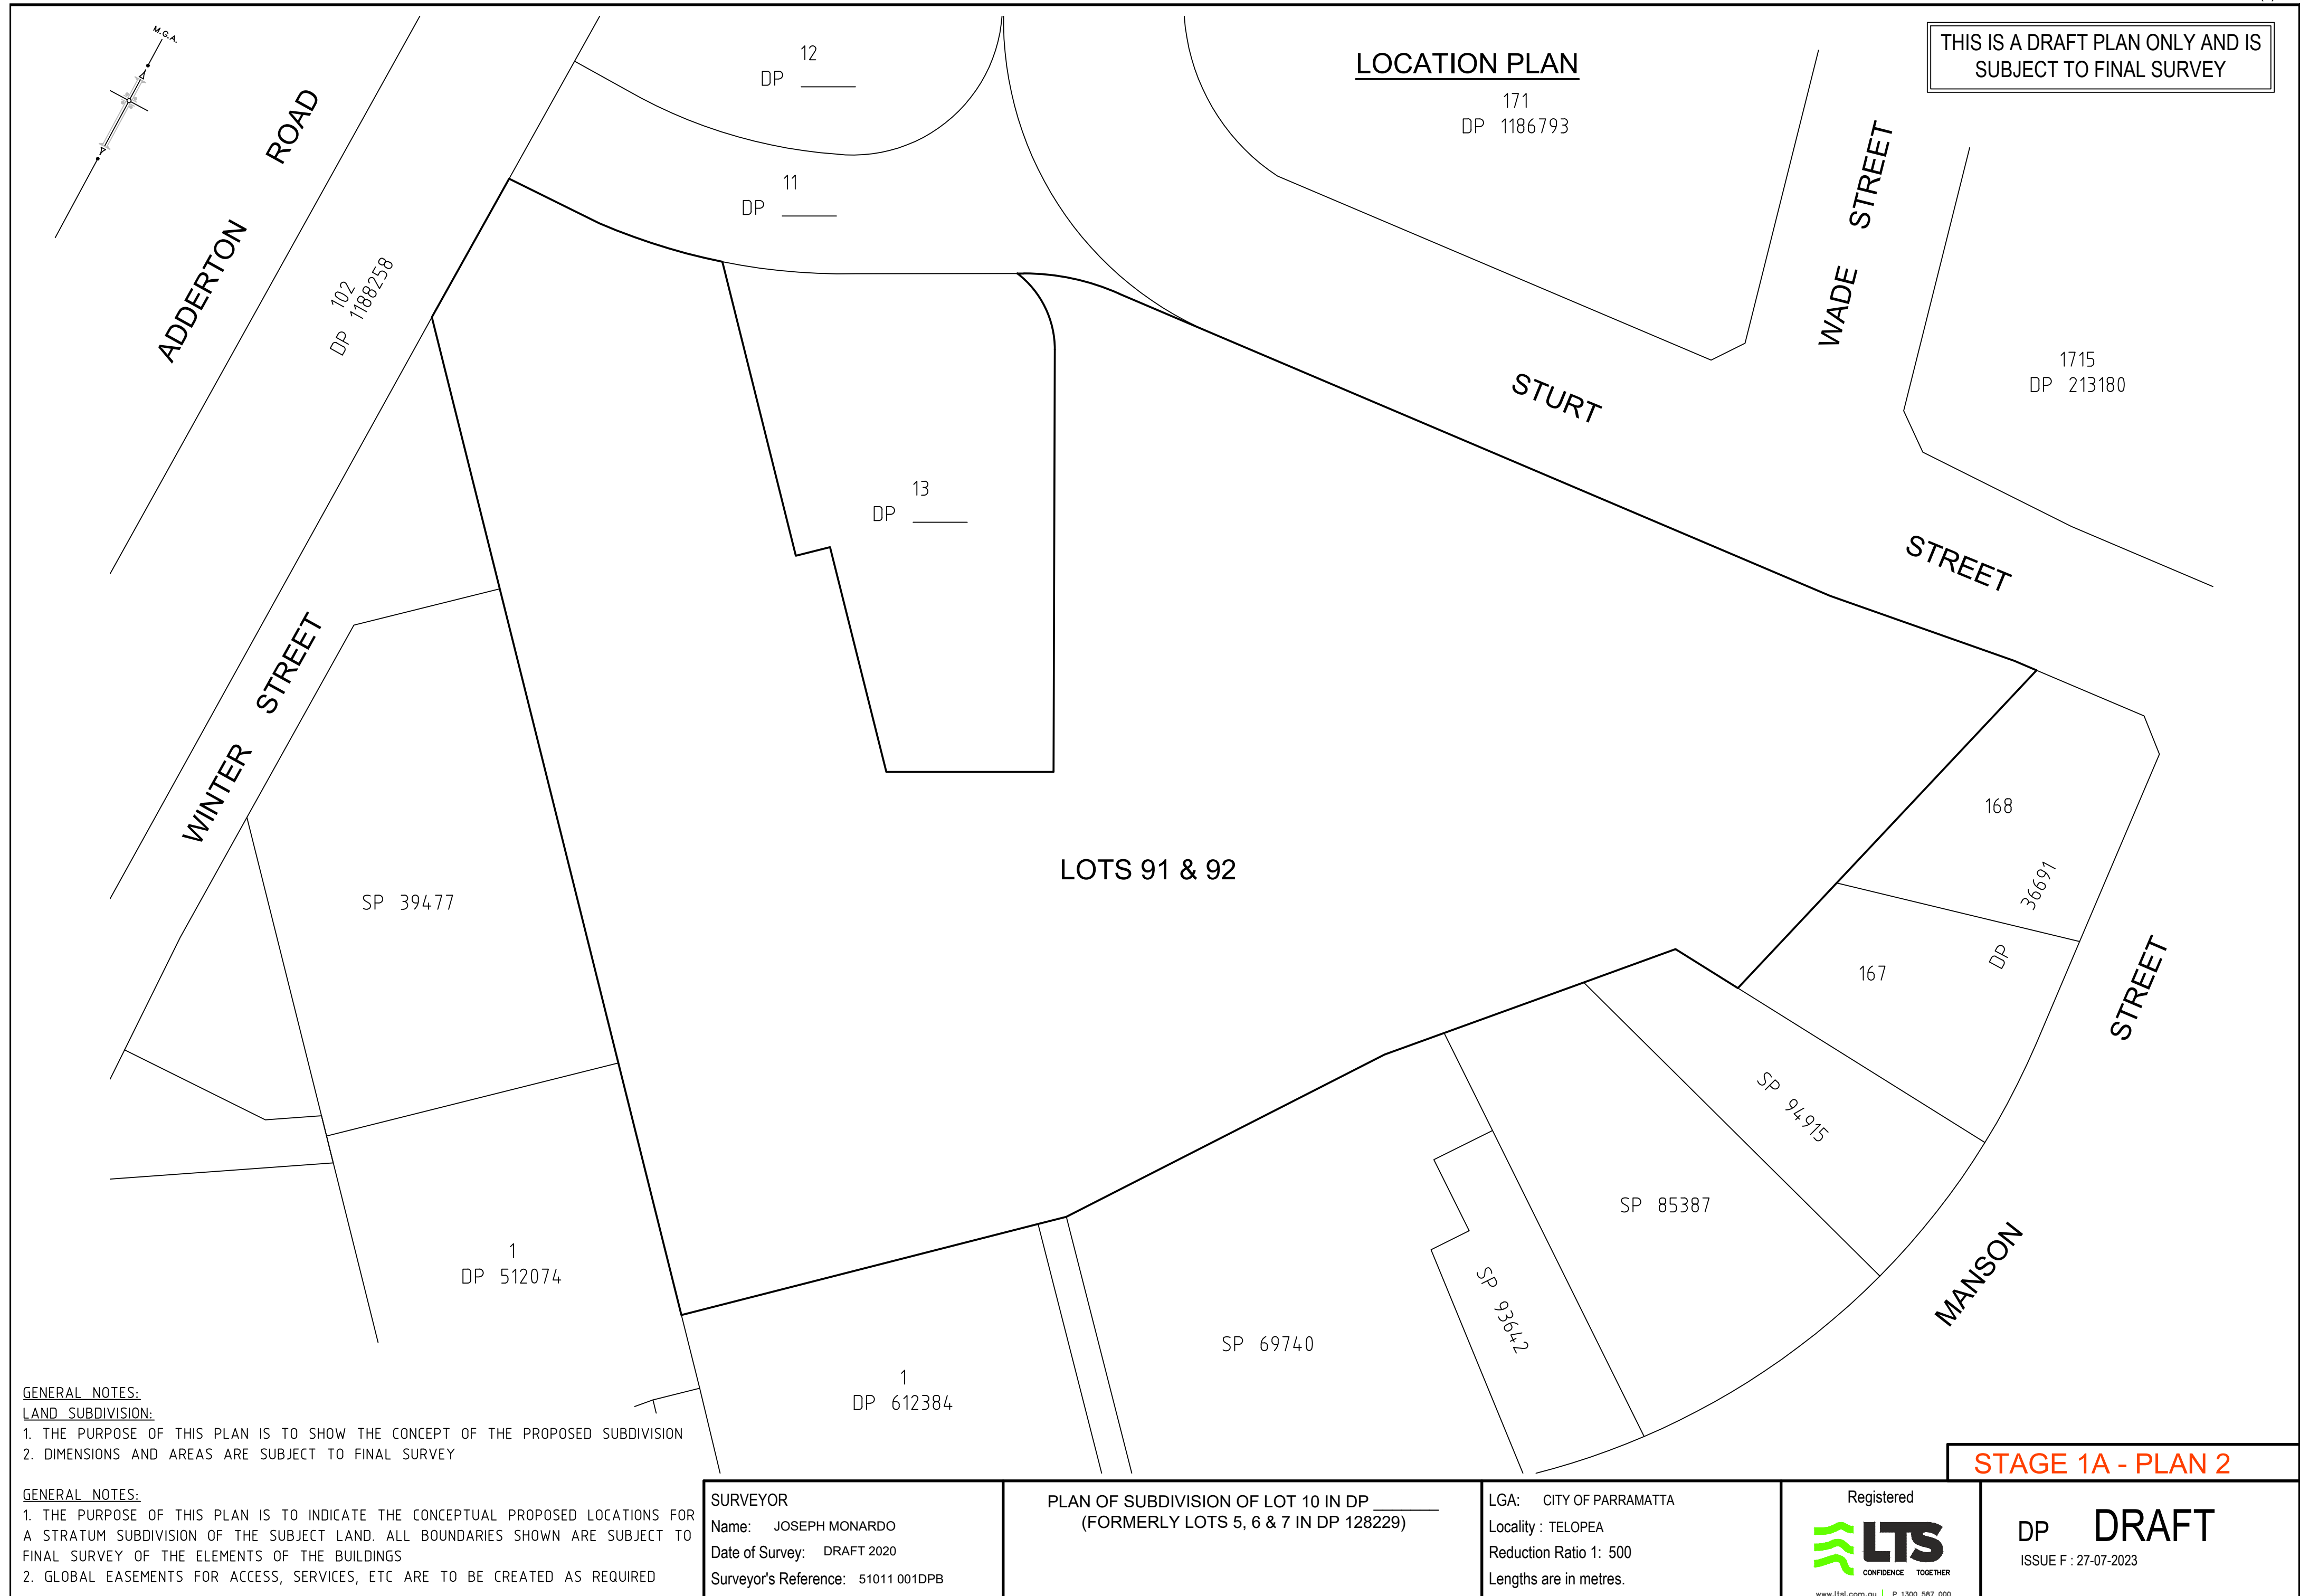


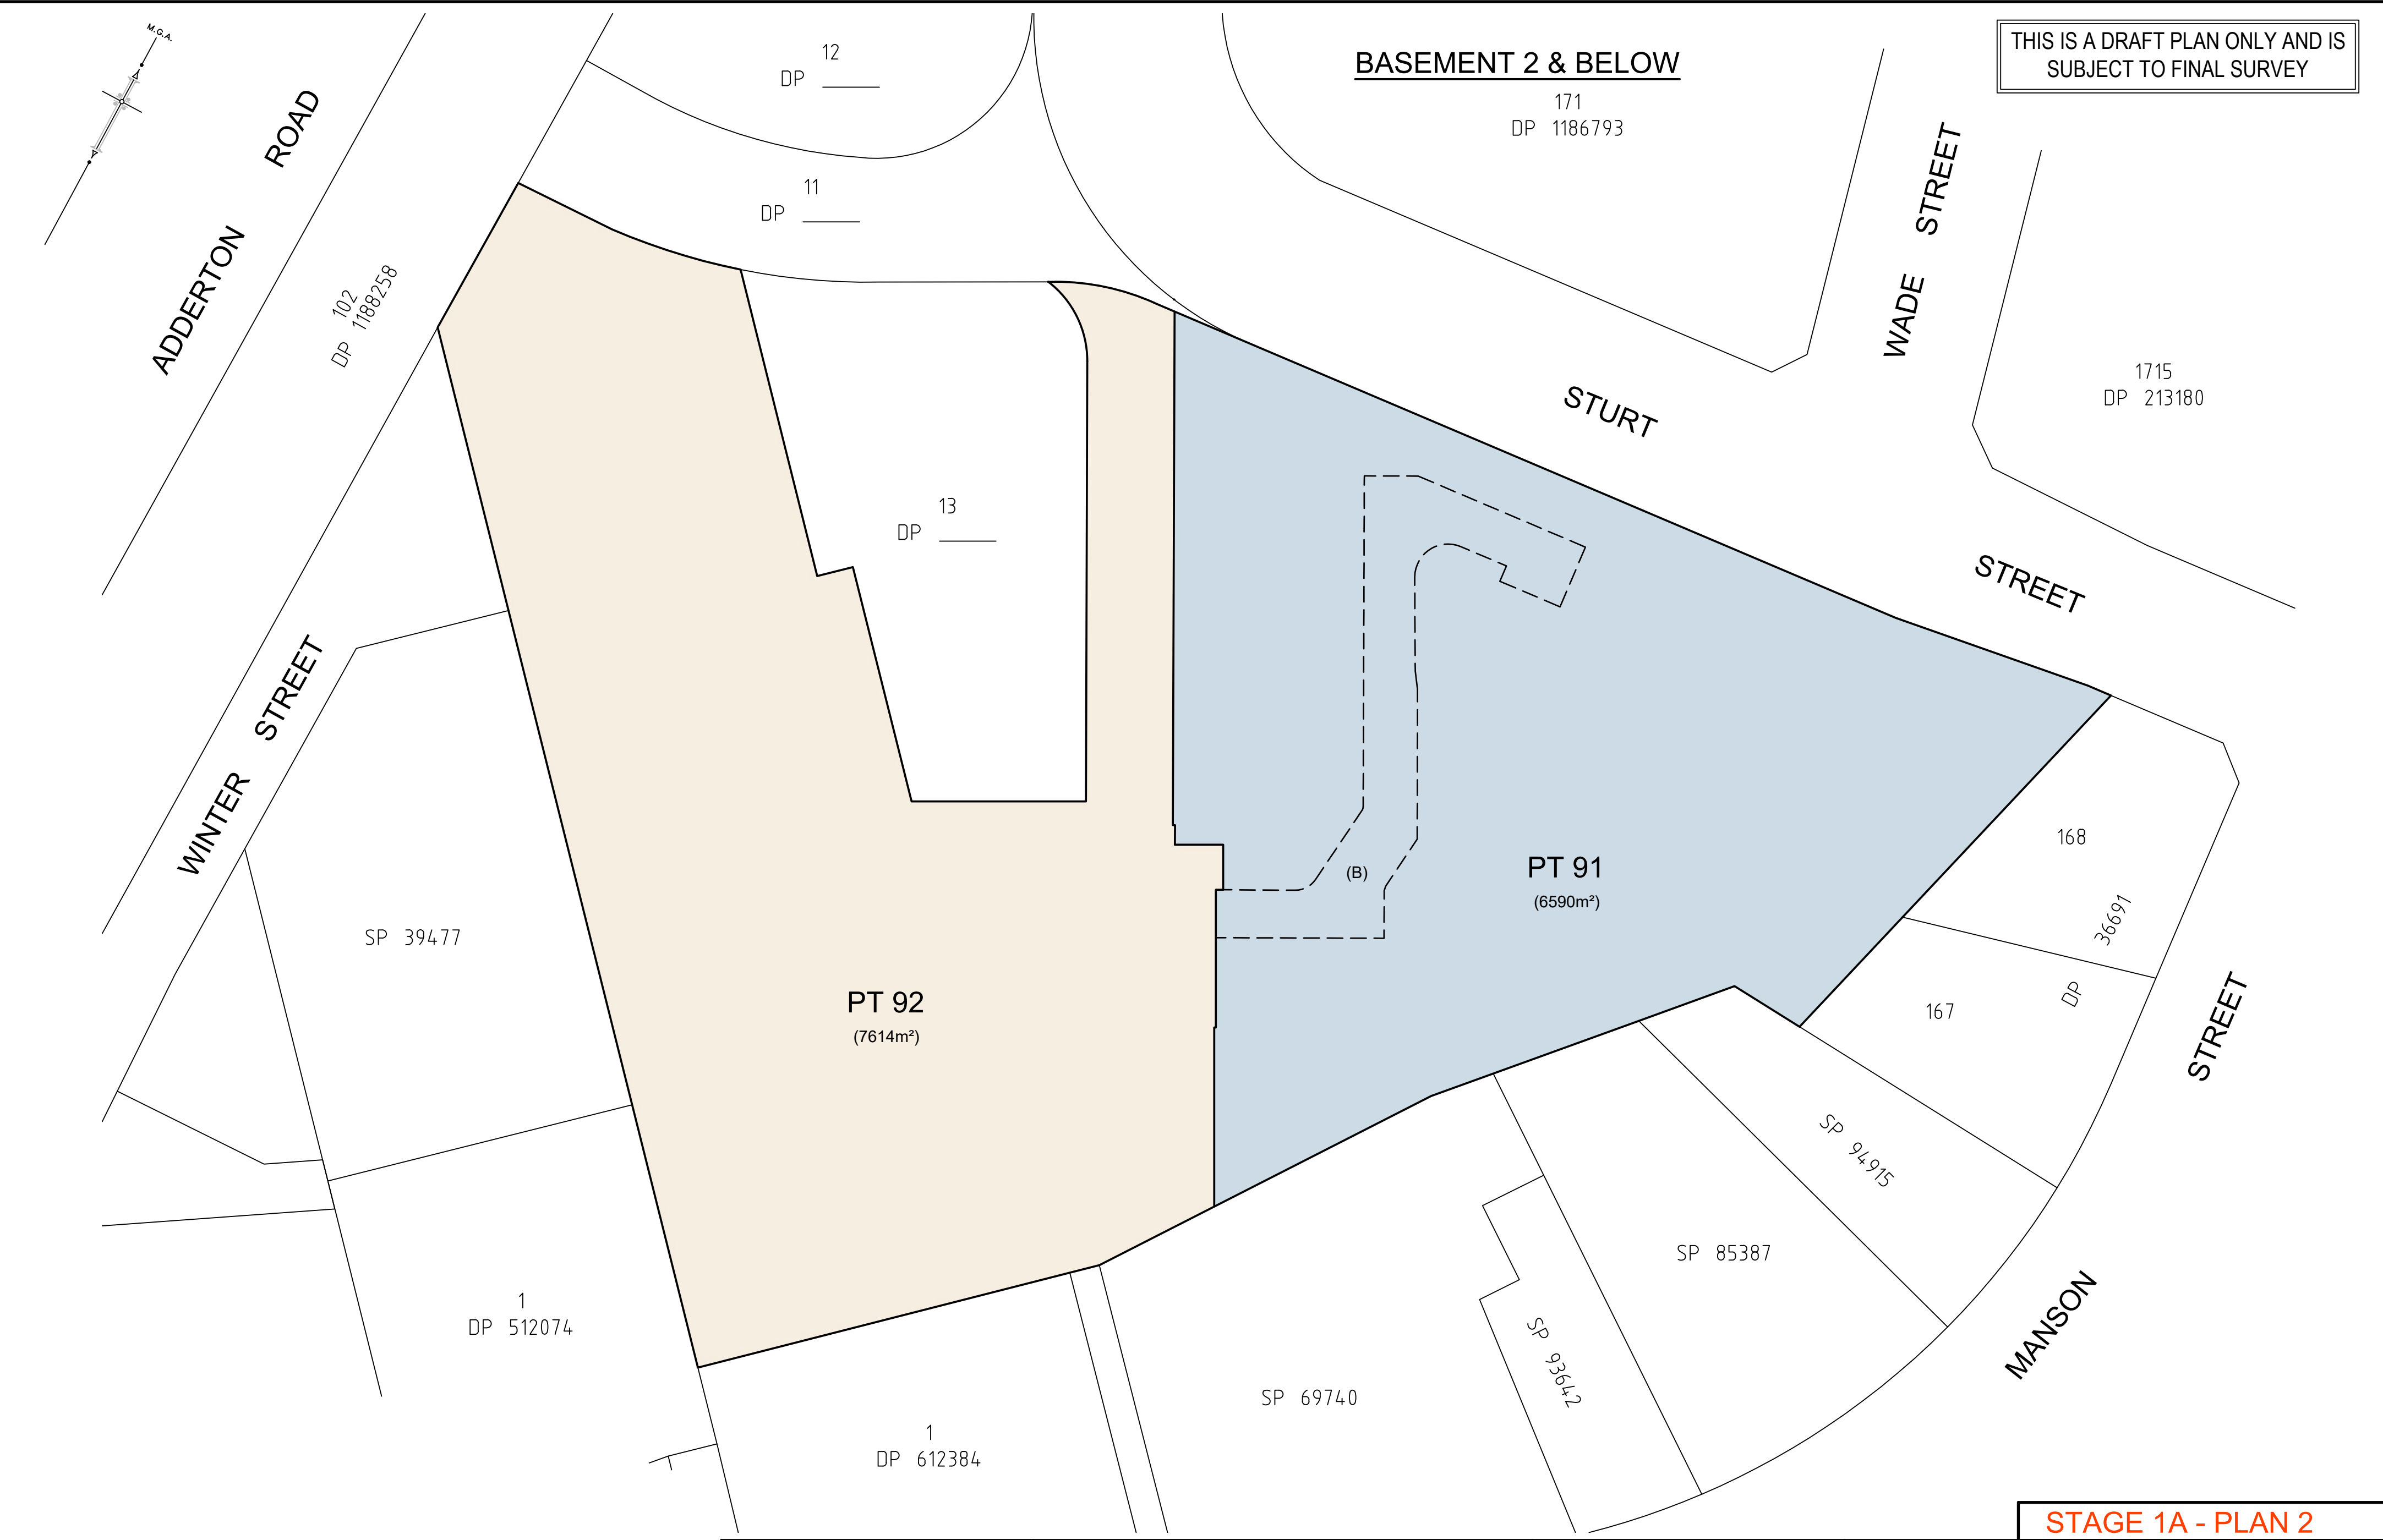



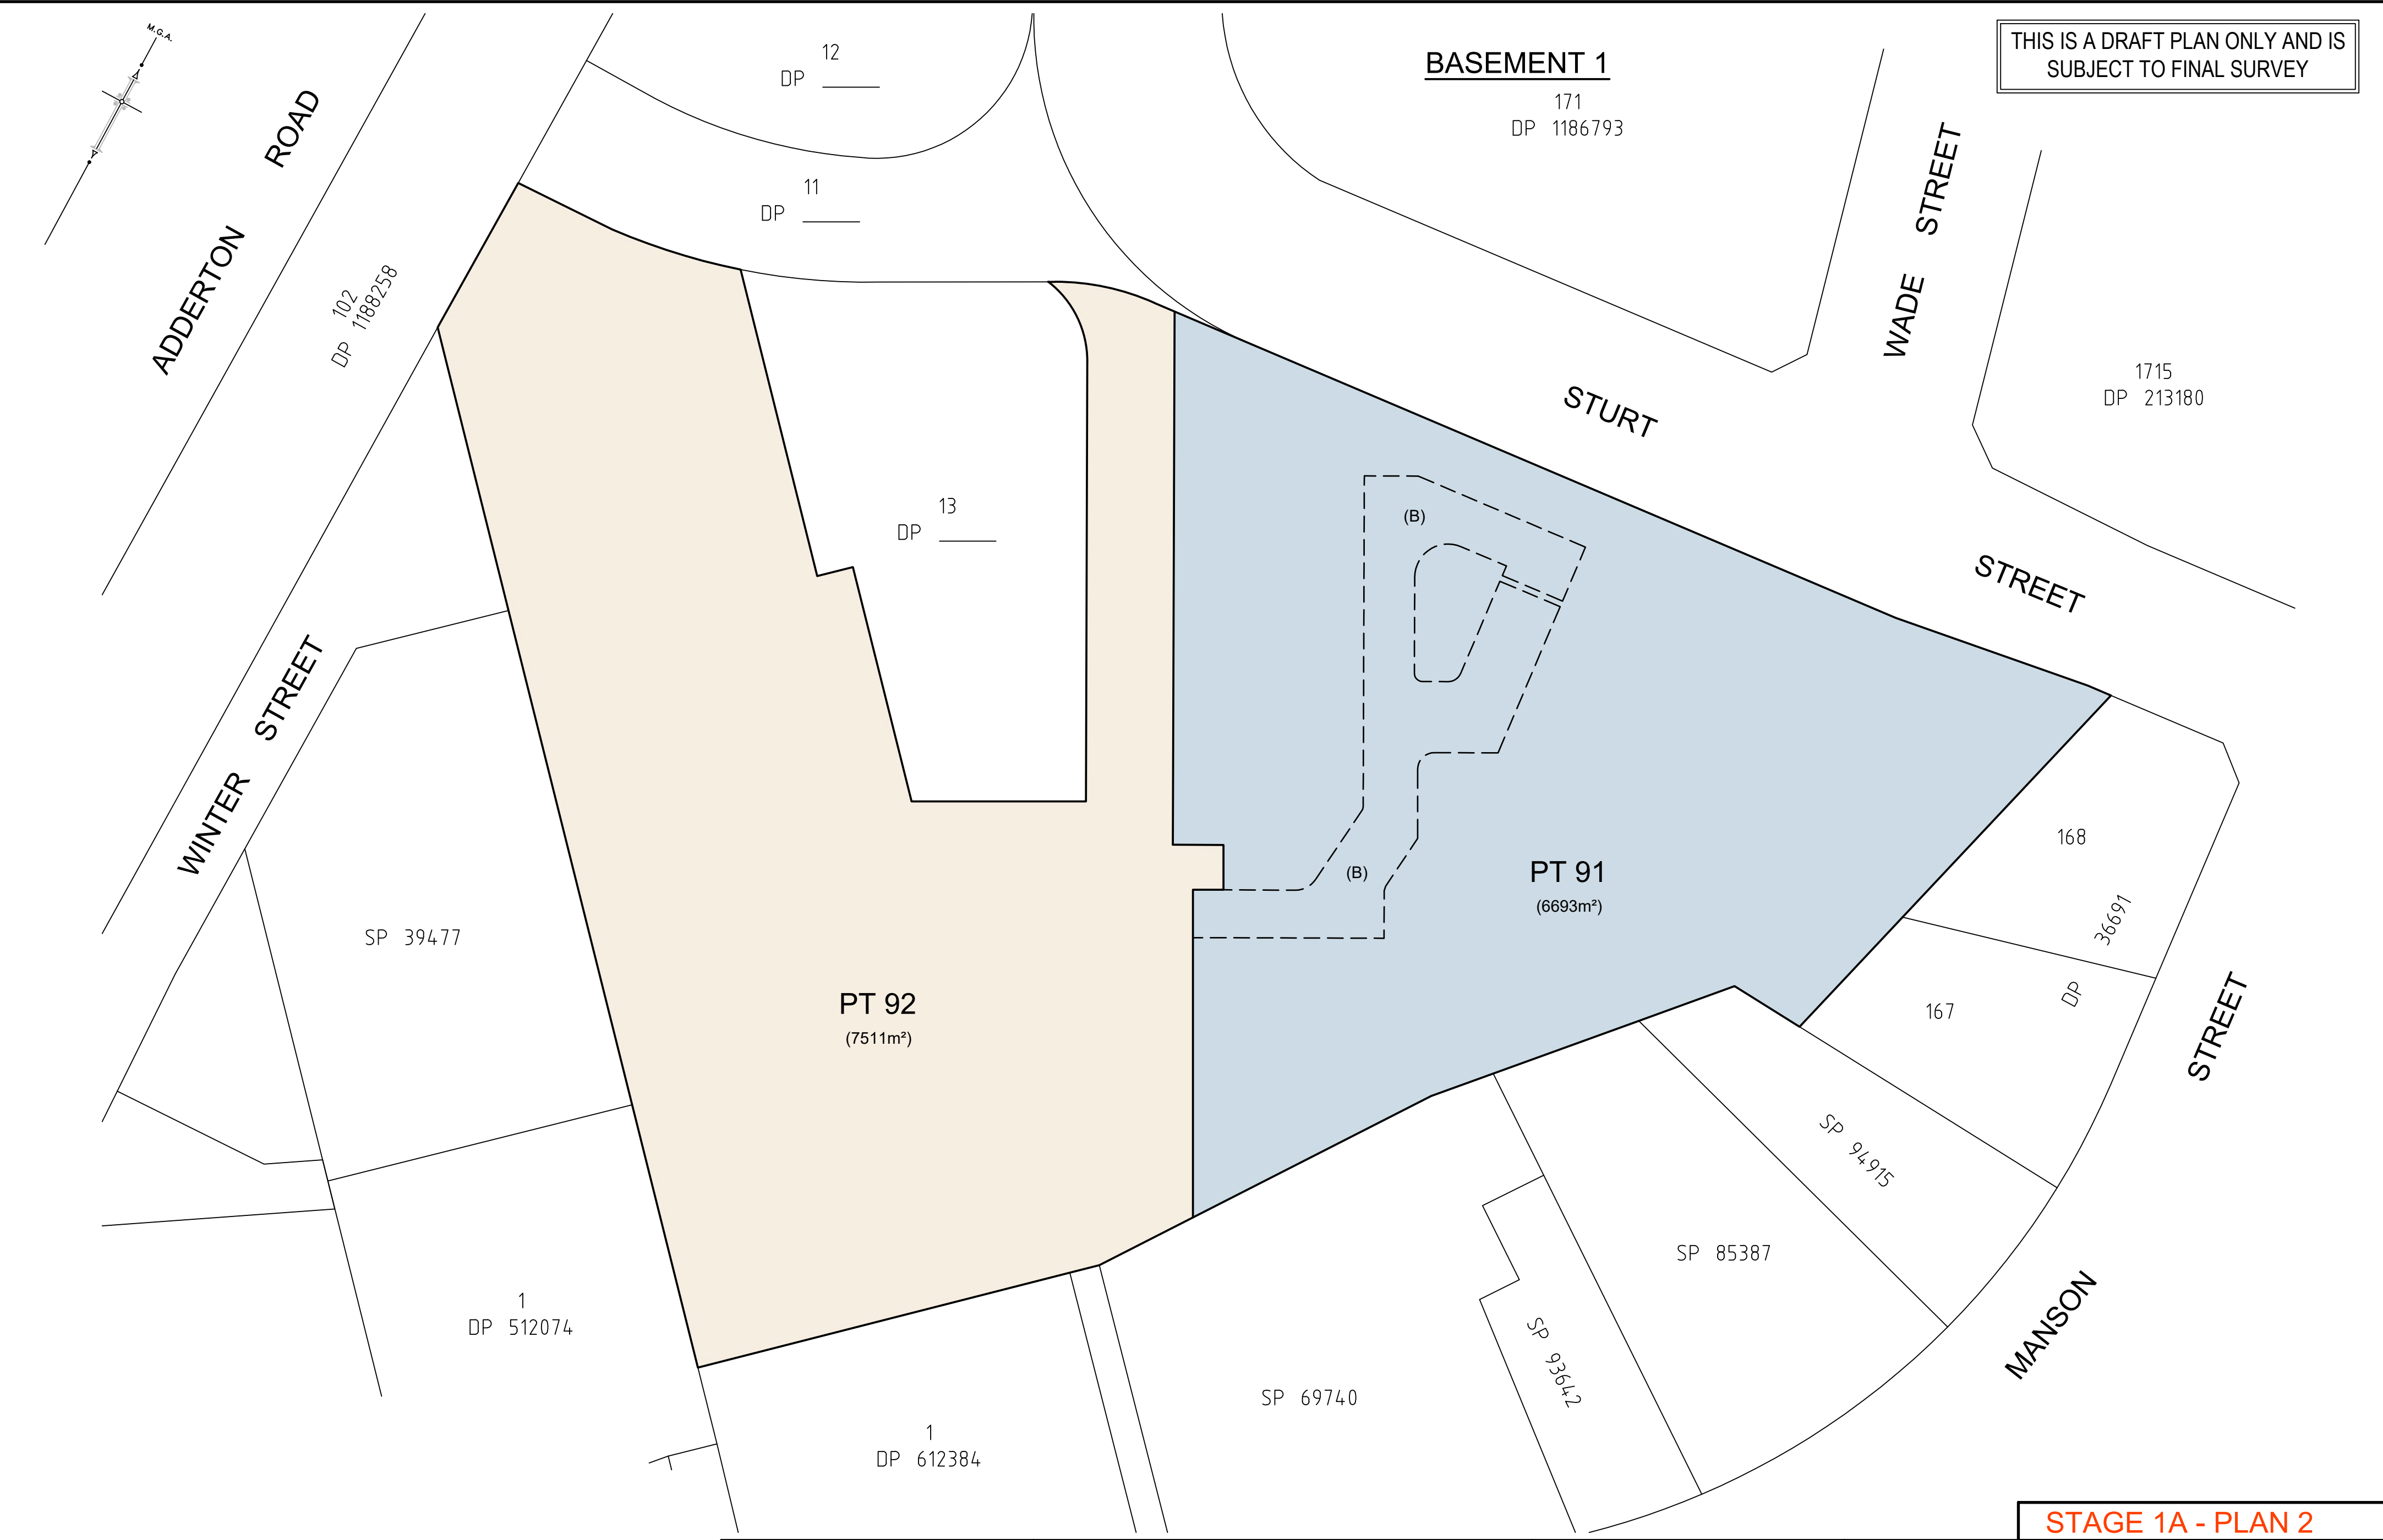




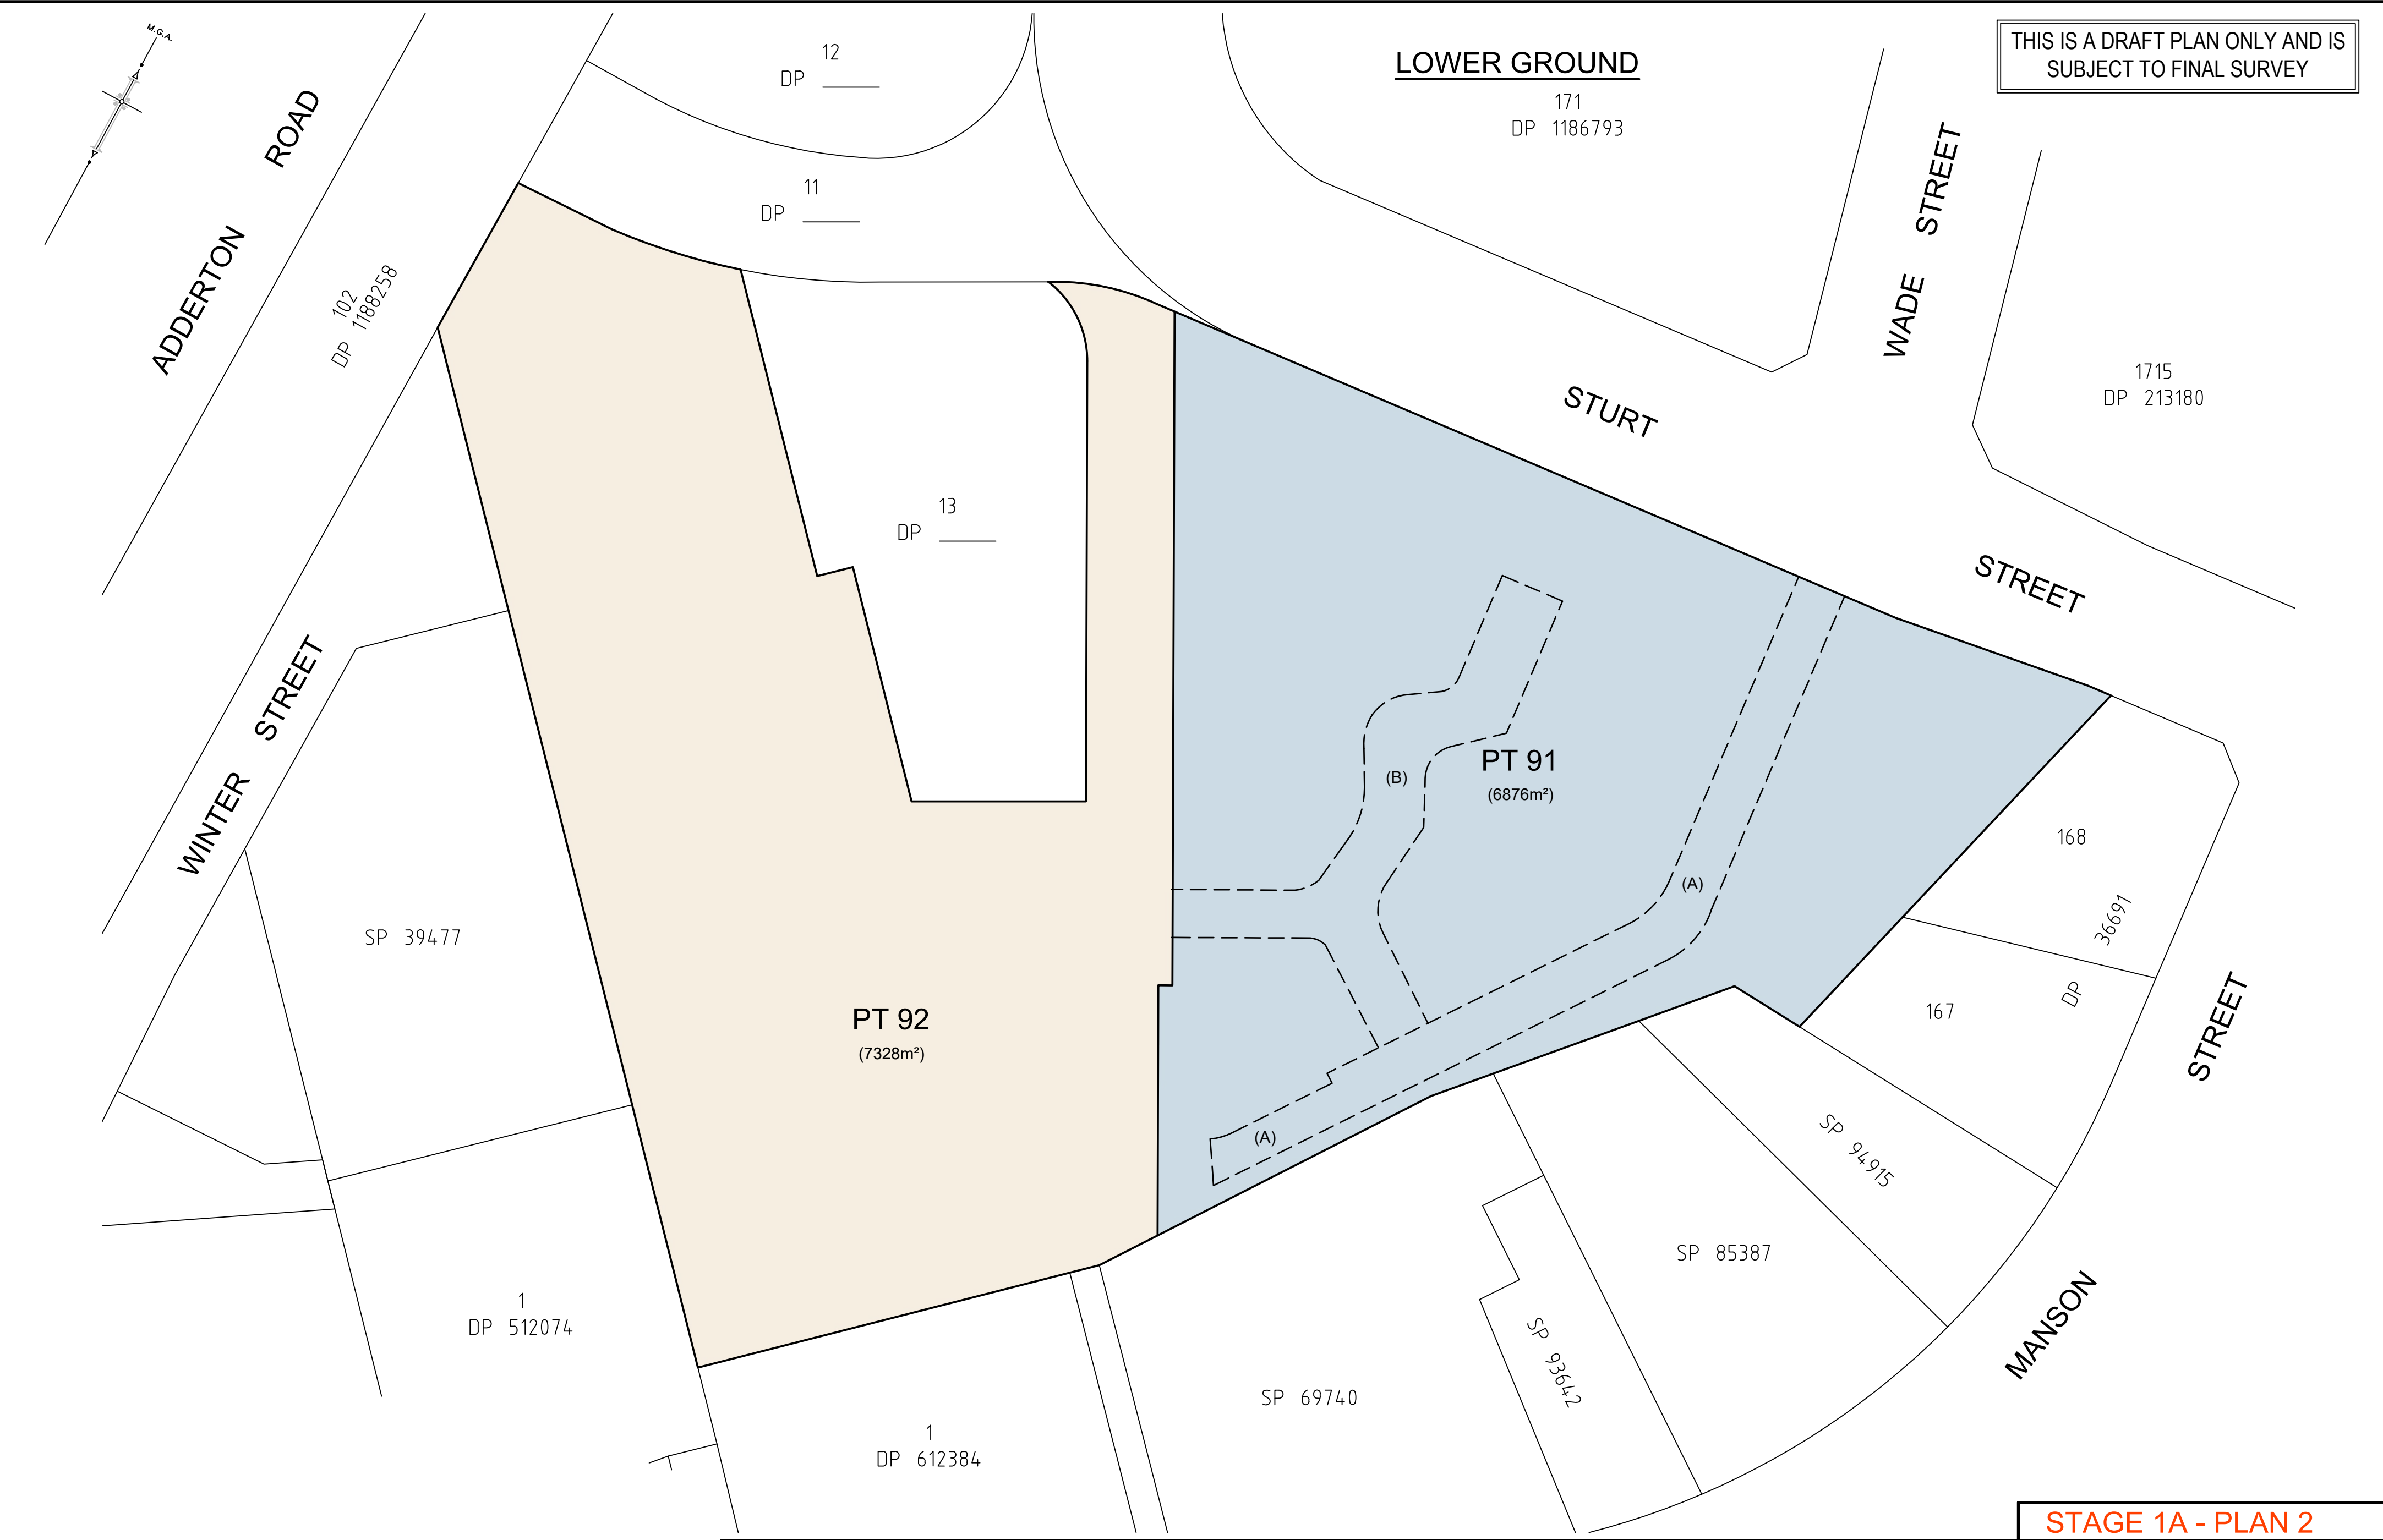


(A) EASEMENT FOR ACCESS VARIABLE WIDTH LIMITED IN STRATUM

|   |   |   |   |                                                               |
|---|---|---|---|---------------------------------------------------------------|
| <div><div>SURVEYOR</div><div>Name: JOSEPH MONARDO</div><div>Date of Survey: DRAFT 2020</div><div>Surveyor's Reference: 51011 001DPB</div></div> | <div><div>PLAN OF SUBDIVISION OF LOT 10 IN DP _____</div><div>(FORMERLY LOTS 5, 6 &amp; 7 IN DP 128229)</div></div> | <div><div>LGA: CITY OF PARRAMATTA</div><div>Locality : TELOPEA</div><div>Reduction Ratio 1: 500</div><div>Lengths are in metres.</div></div> | <div><div>Registered</div><div> LTS</div><div><small>CONFIDENCE TOGETHER</small></div><div><small>www.lts.com.au   P 1300 587 000</small></div></div> | <div><div>DP DRAFT</div><div>ISSUE F : 27-07-2023</div></div> |
|---|---|---|---|---------------------------------------------------------------|

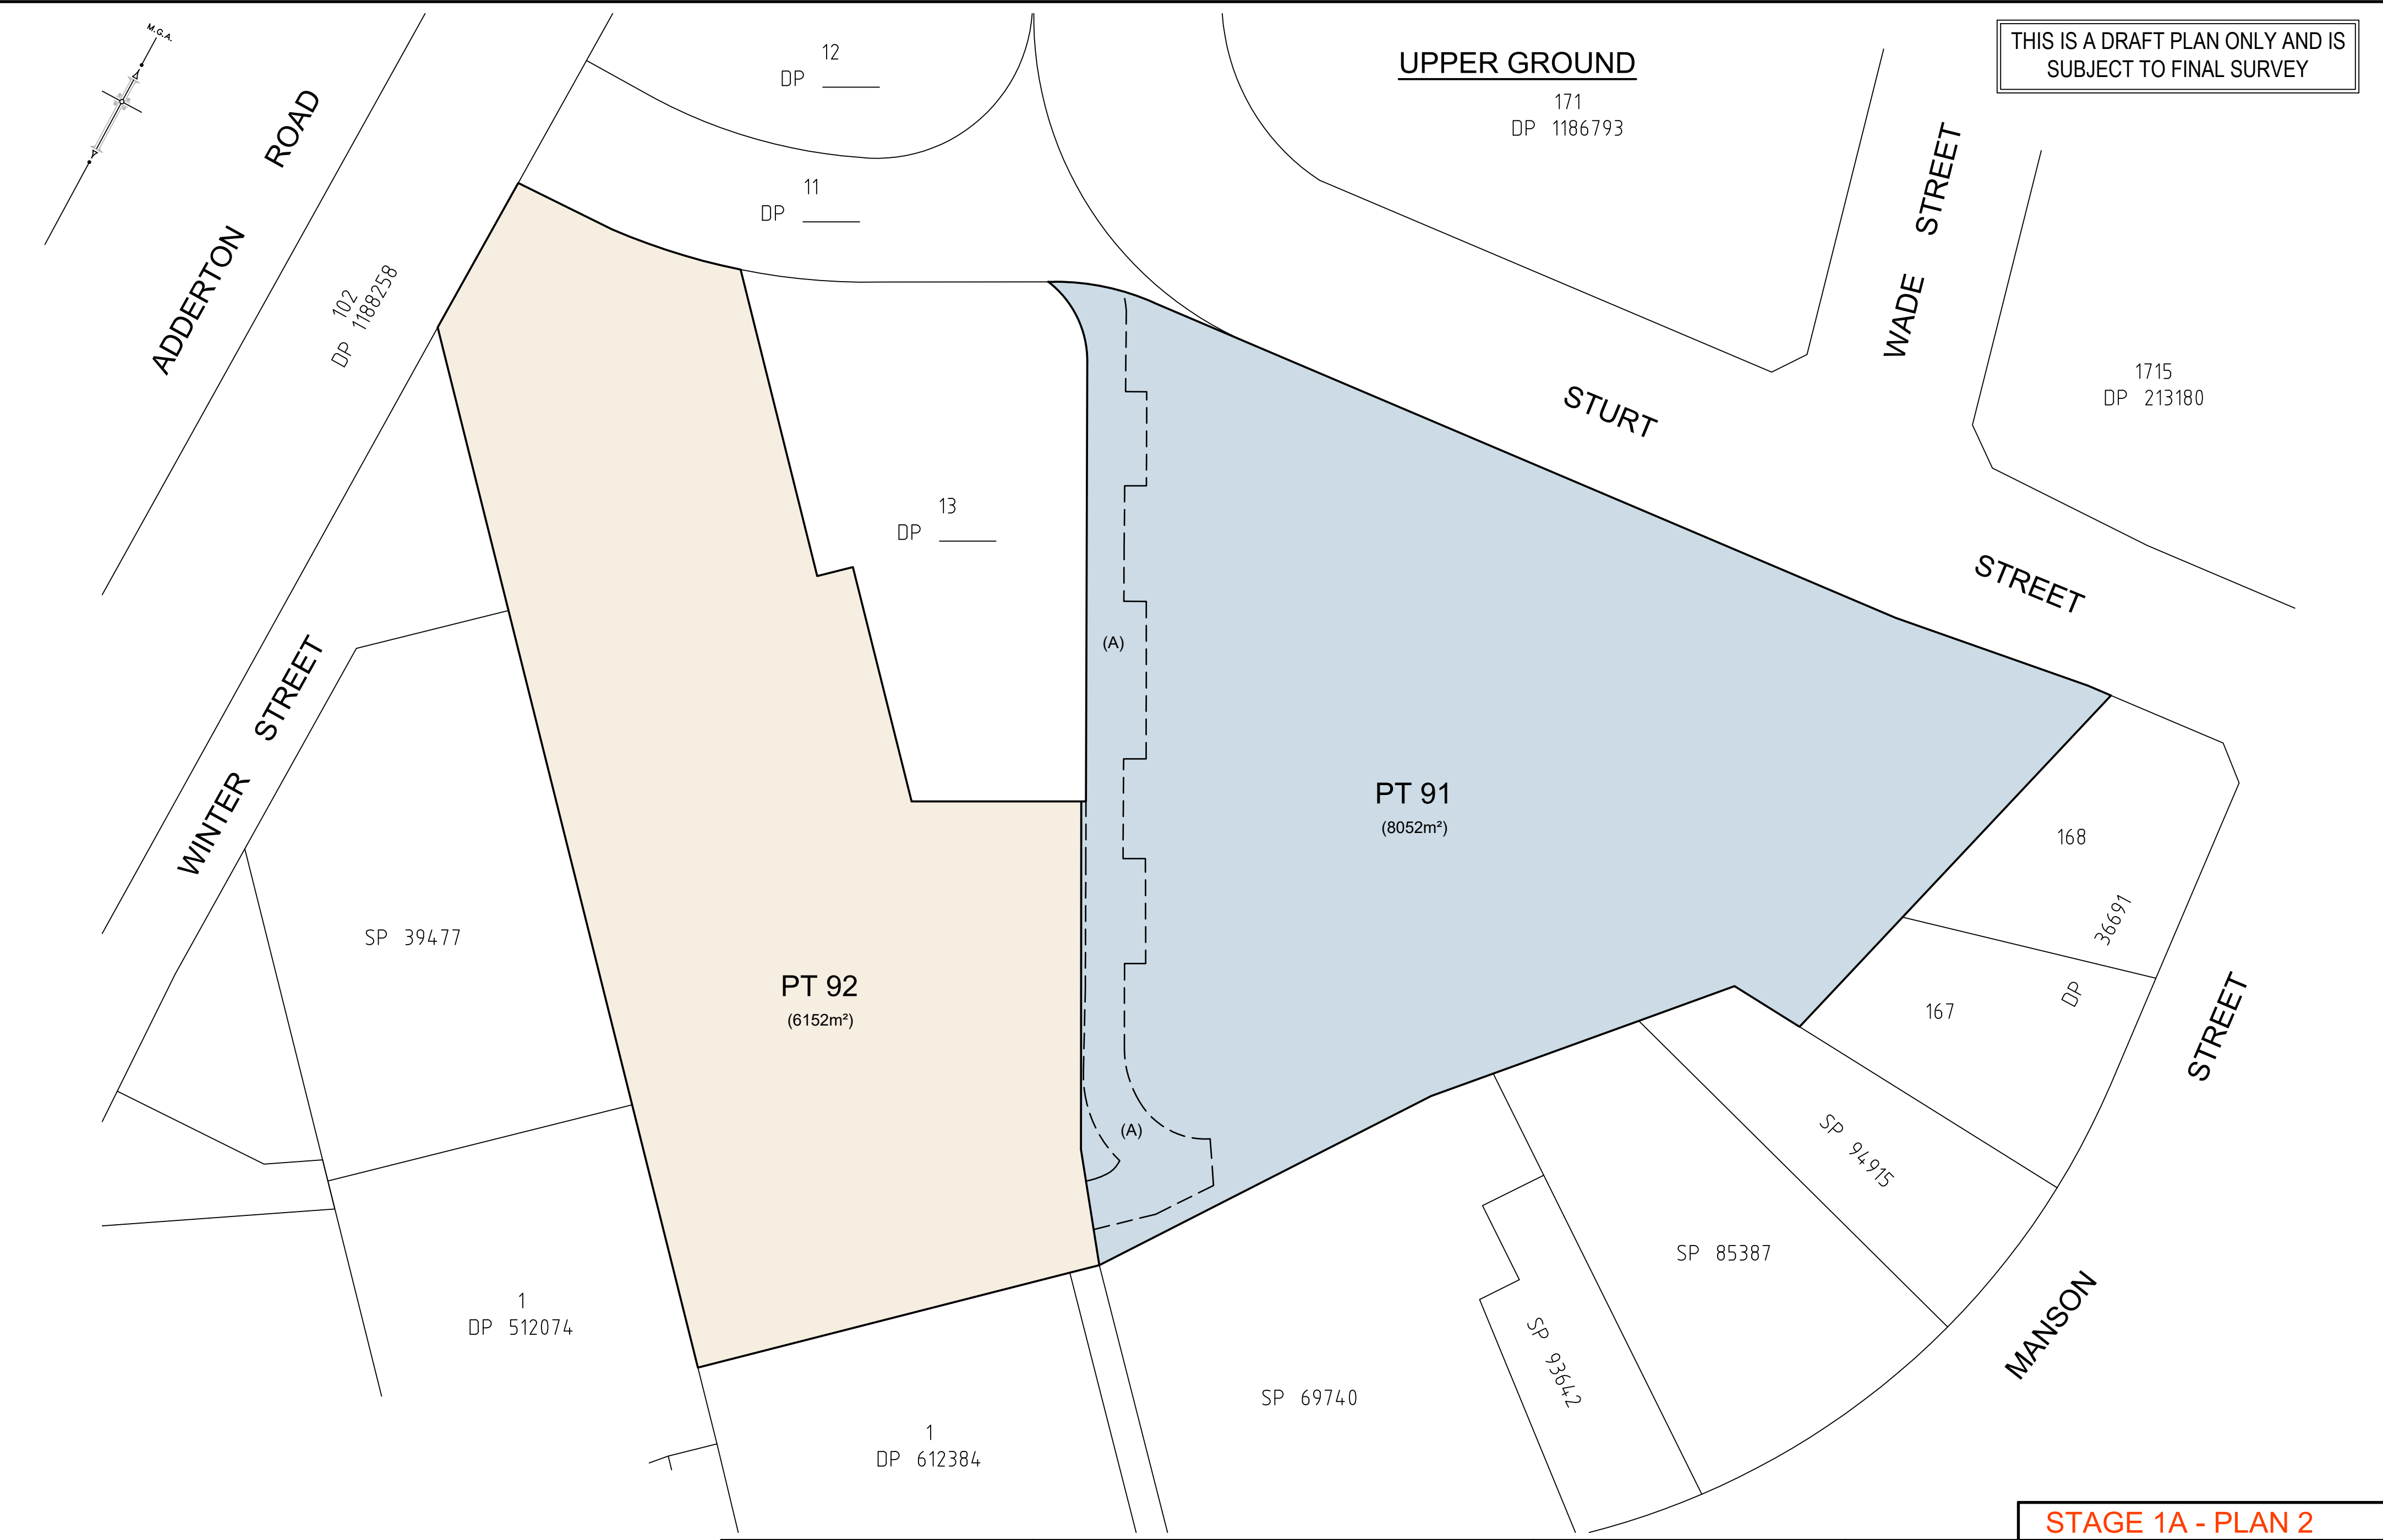

(A) EASEMENT FOR ACCESS VARIABLE WIDTH LIMITED IN STRATUM

|   |   |   |   |                                                                         |
|---|---|---|---|-------------------------------------------------------------------------|
| <div><div>SURVEYOR</div><div>Name: JOSEPH MONARDO</div><div>Date of Survey: DRAFT 2020</div><div>Surveyor's Reference: 51011 001DPB</div></div> | <div><div>PLAN OF SUBDIVISION OF LOT 10 IN DP _____</div><div>(FORMERLY LOTS 5, 6 &amp; 7 IN DP 128229)</div></div> | <div><div>LGA: CITY OF PARRAMATTA</div><div>Locality : TELOPEA</div><div>Reduction Ratio 1: 500</div><div>Lengths are in metres.</div></div> | <div><div>Registered</div><div> <b>LTS</b></div><div><small>CONFIDENCE TOGETHER</small></div><div><small>www.lts.com.au   P 1300 587 000</small></div></div> | <div><div>DP</div><div>DRAFT</div><div>ISSUE F : 27-07-2023</div></div> |
|---|---|---|---|-------------------------------------------------------------------------|

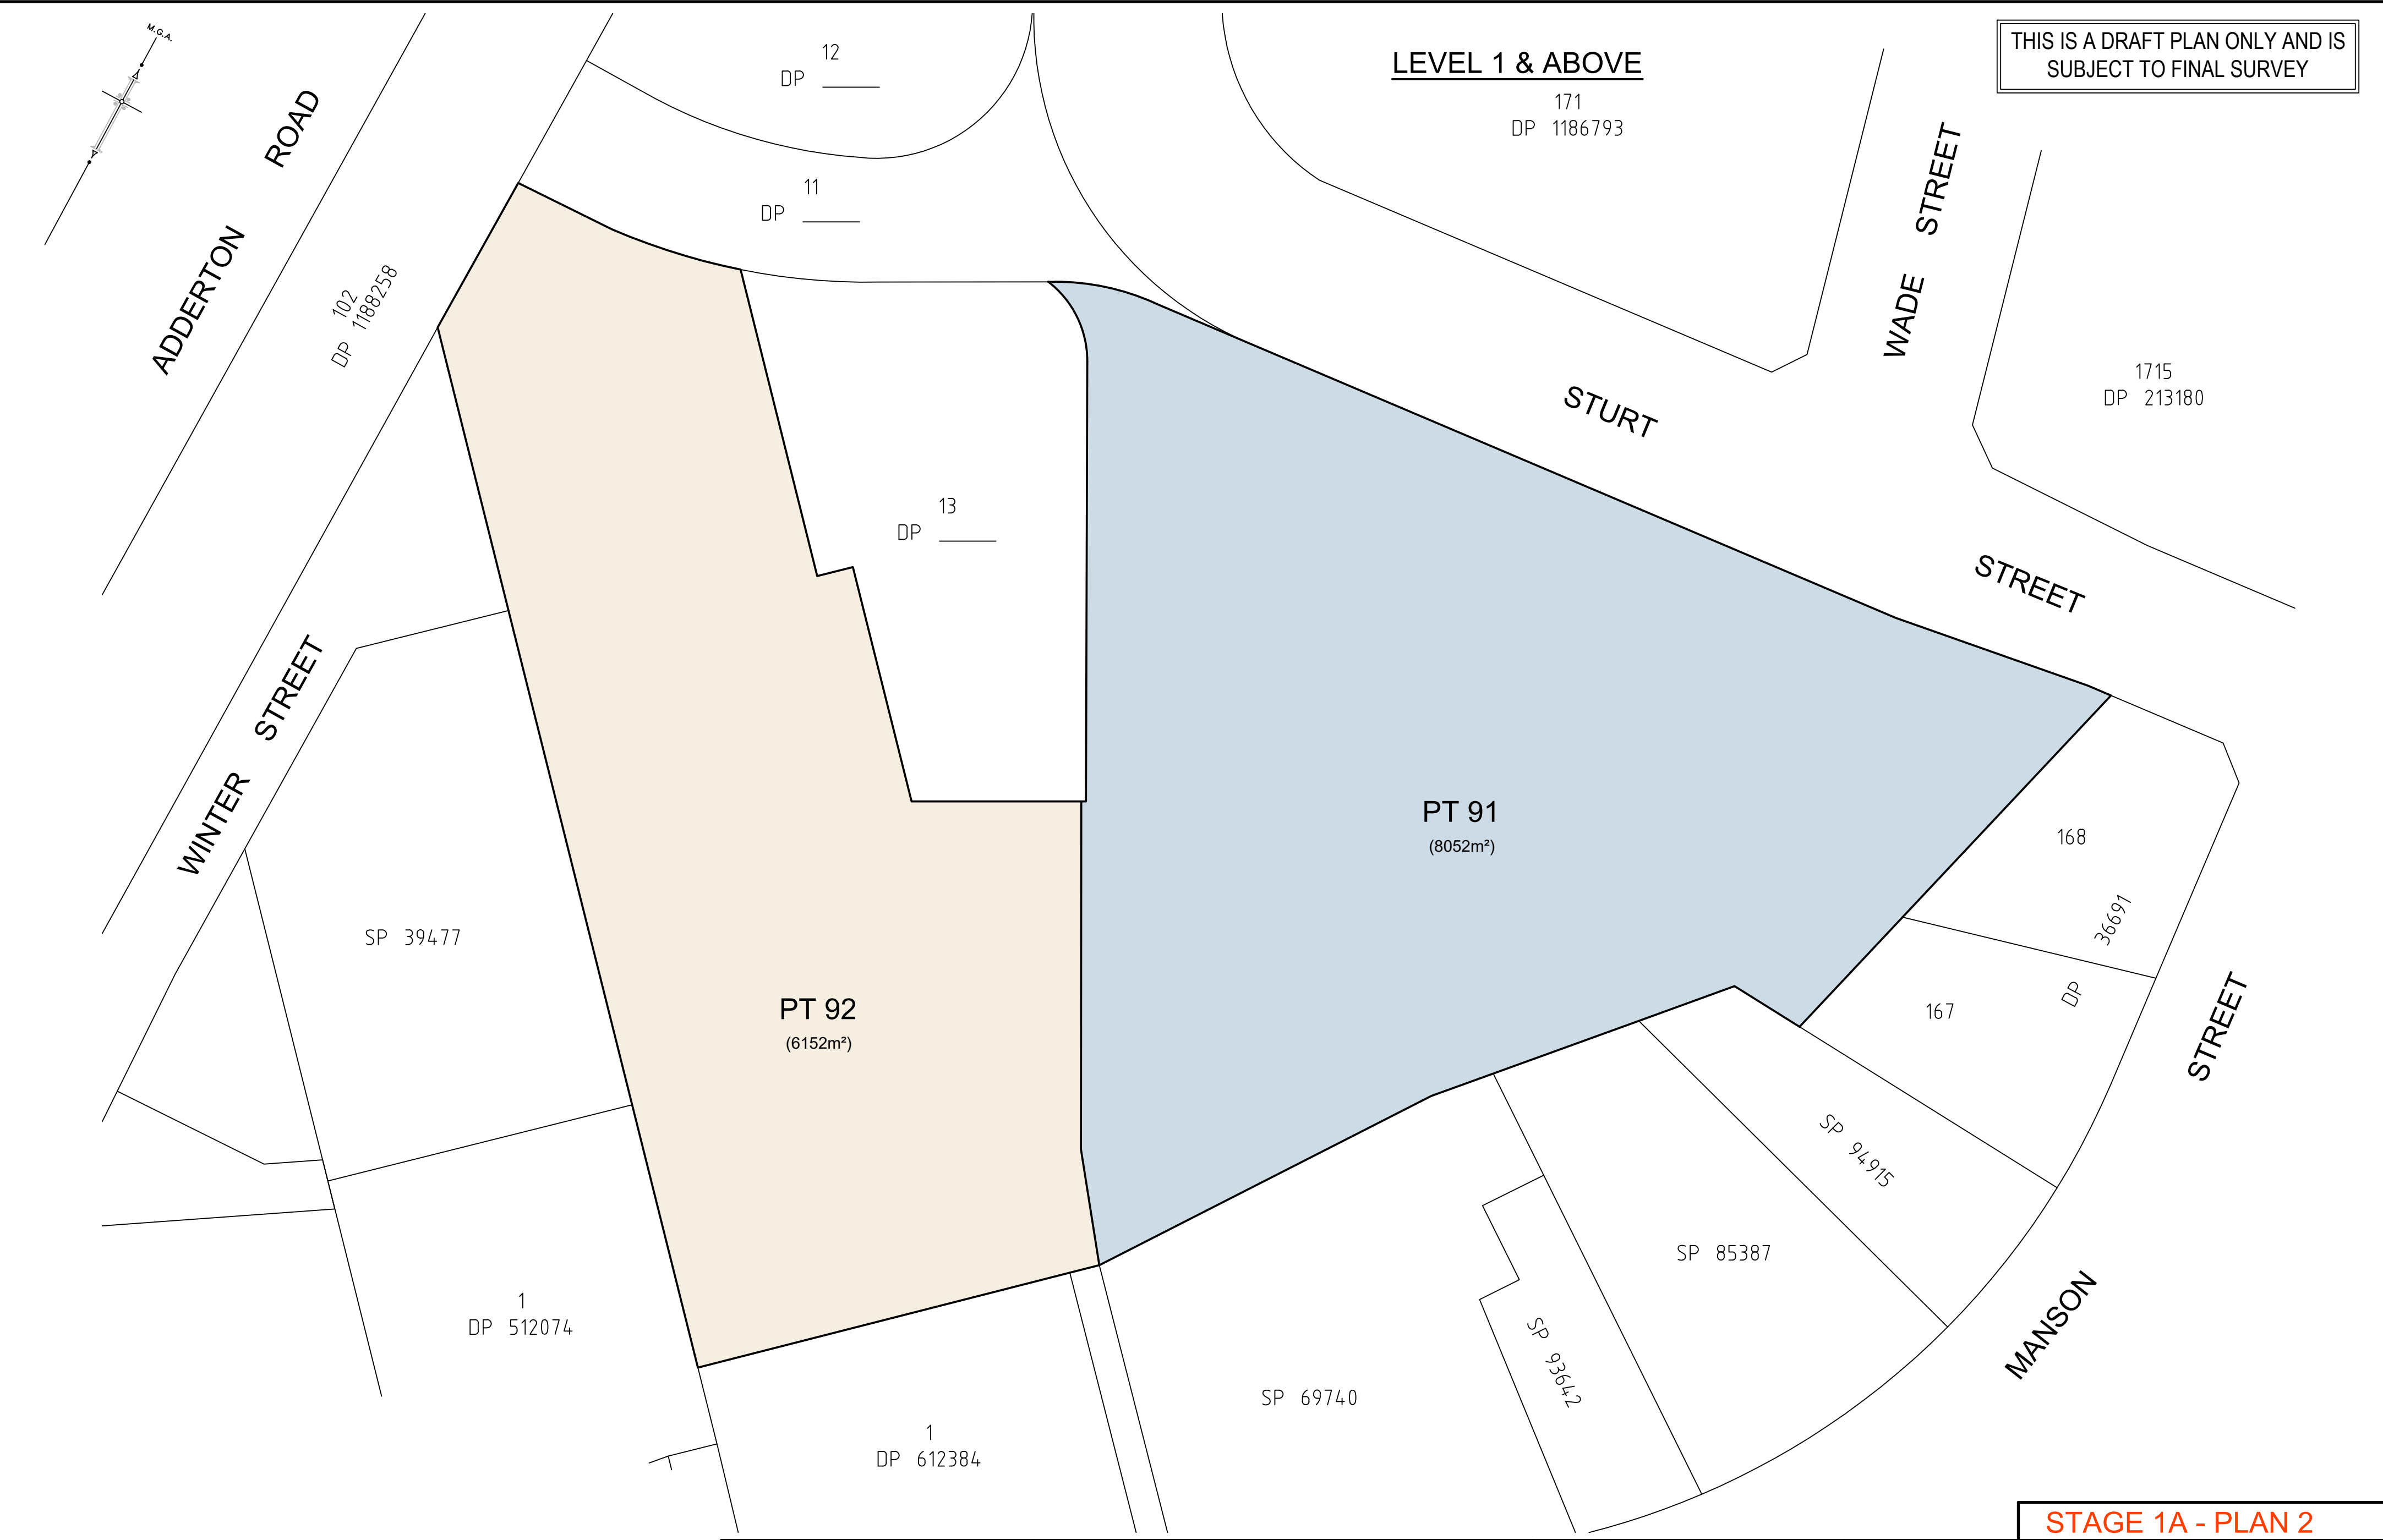


STAGE 1A - PLAN 2

|   |   |   |   |                                                     |
|---|---|---|---|-----------------------------------------------------|
| <div>SURVEYOR</div> <div>Name: JOSEPH MONARDO</div> <div>Date of Survey: DRAFT 2020</div> <div>Surveyor's Reference: 51011 001DPB</div> | <div>PLAN OF SUBDIVISION OF LOT 10 IN DP _____</div> <div>(FORMERLY LOTS 5, 6 &amp; 7 IN DP 128229)</div> | <div>LGA: CITY OF PARRAMATTA</div> <div>Locality : TELOPEA</div> <div>Reduction Ratio 1: 500</div> <div>Lengths are in metres.</div> | <div>Registered</div> <div> LTS</div> <div>CONFIDENCE TOGETHER</div> <div>www.lts.com.au   P 1300 587 000</div> | <div>DP DRAFT</div> <div>ISSUE F : 27-07-2023</div> |
|---|---|---|---|-----------------------------------------------------|



THIS IS A DRAFT PLAN ONLY AND IS  
SUBJECT TO FINAL SURVEY

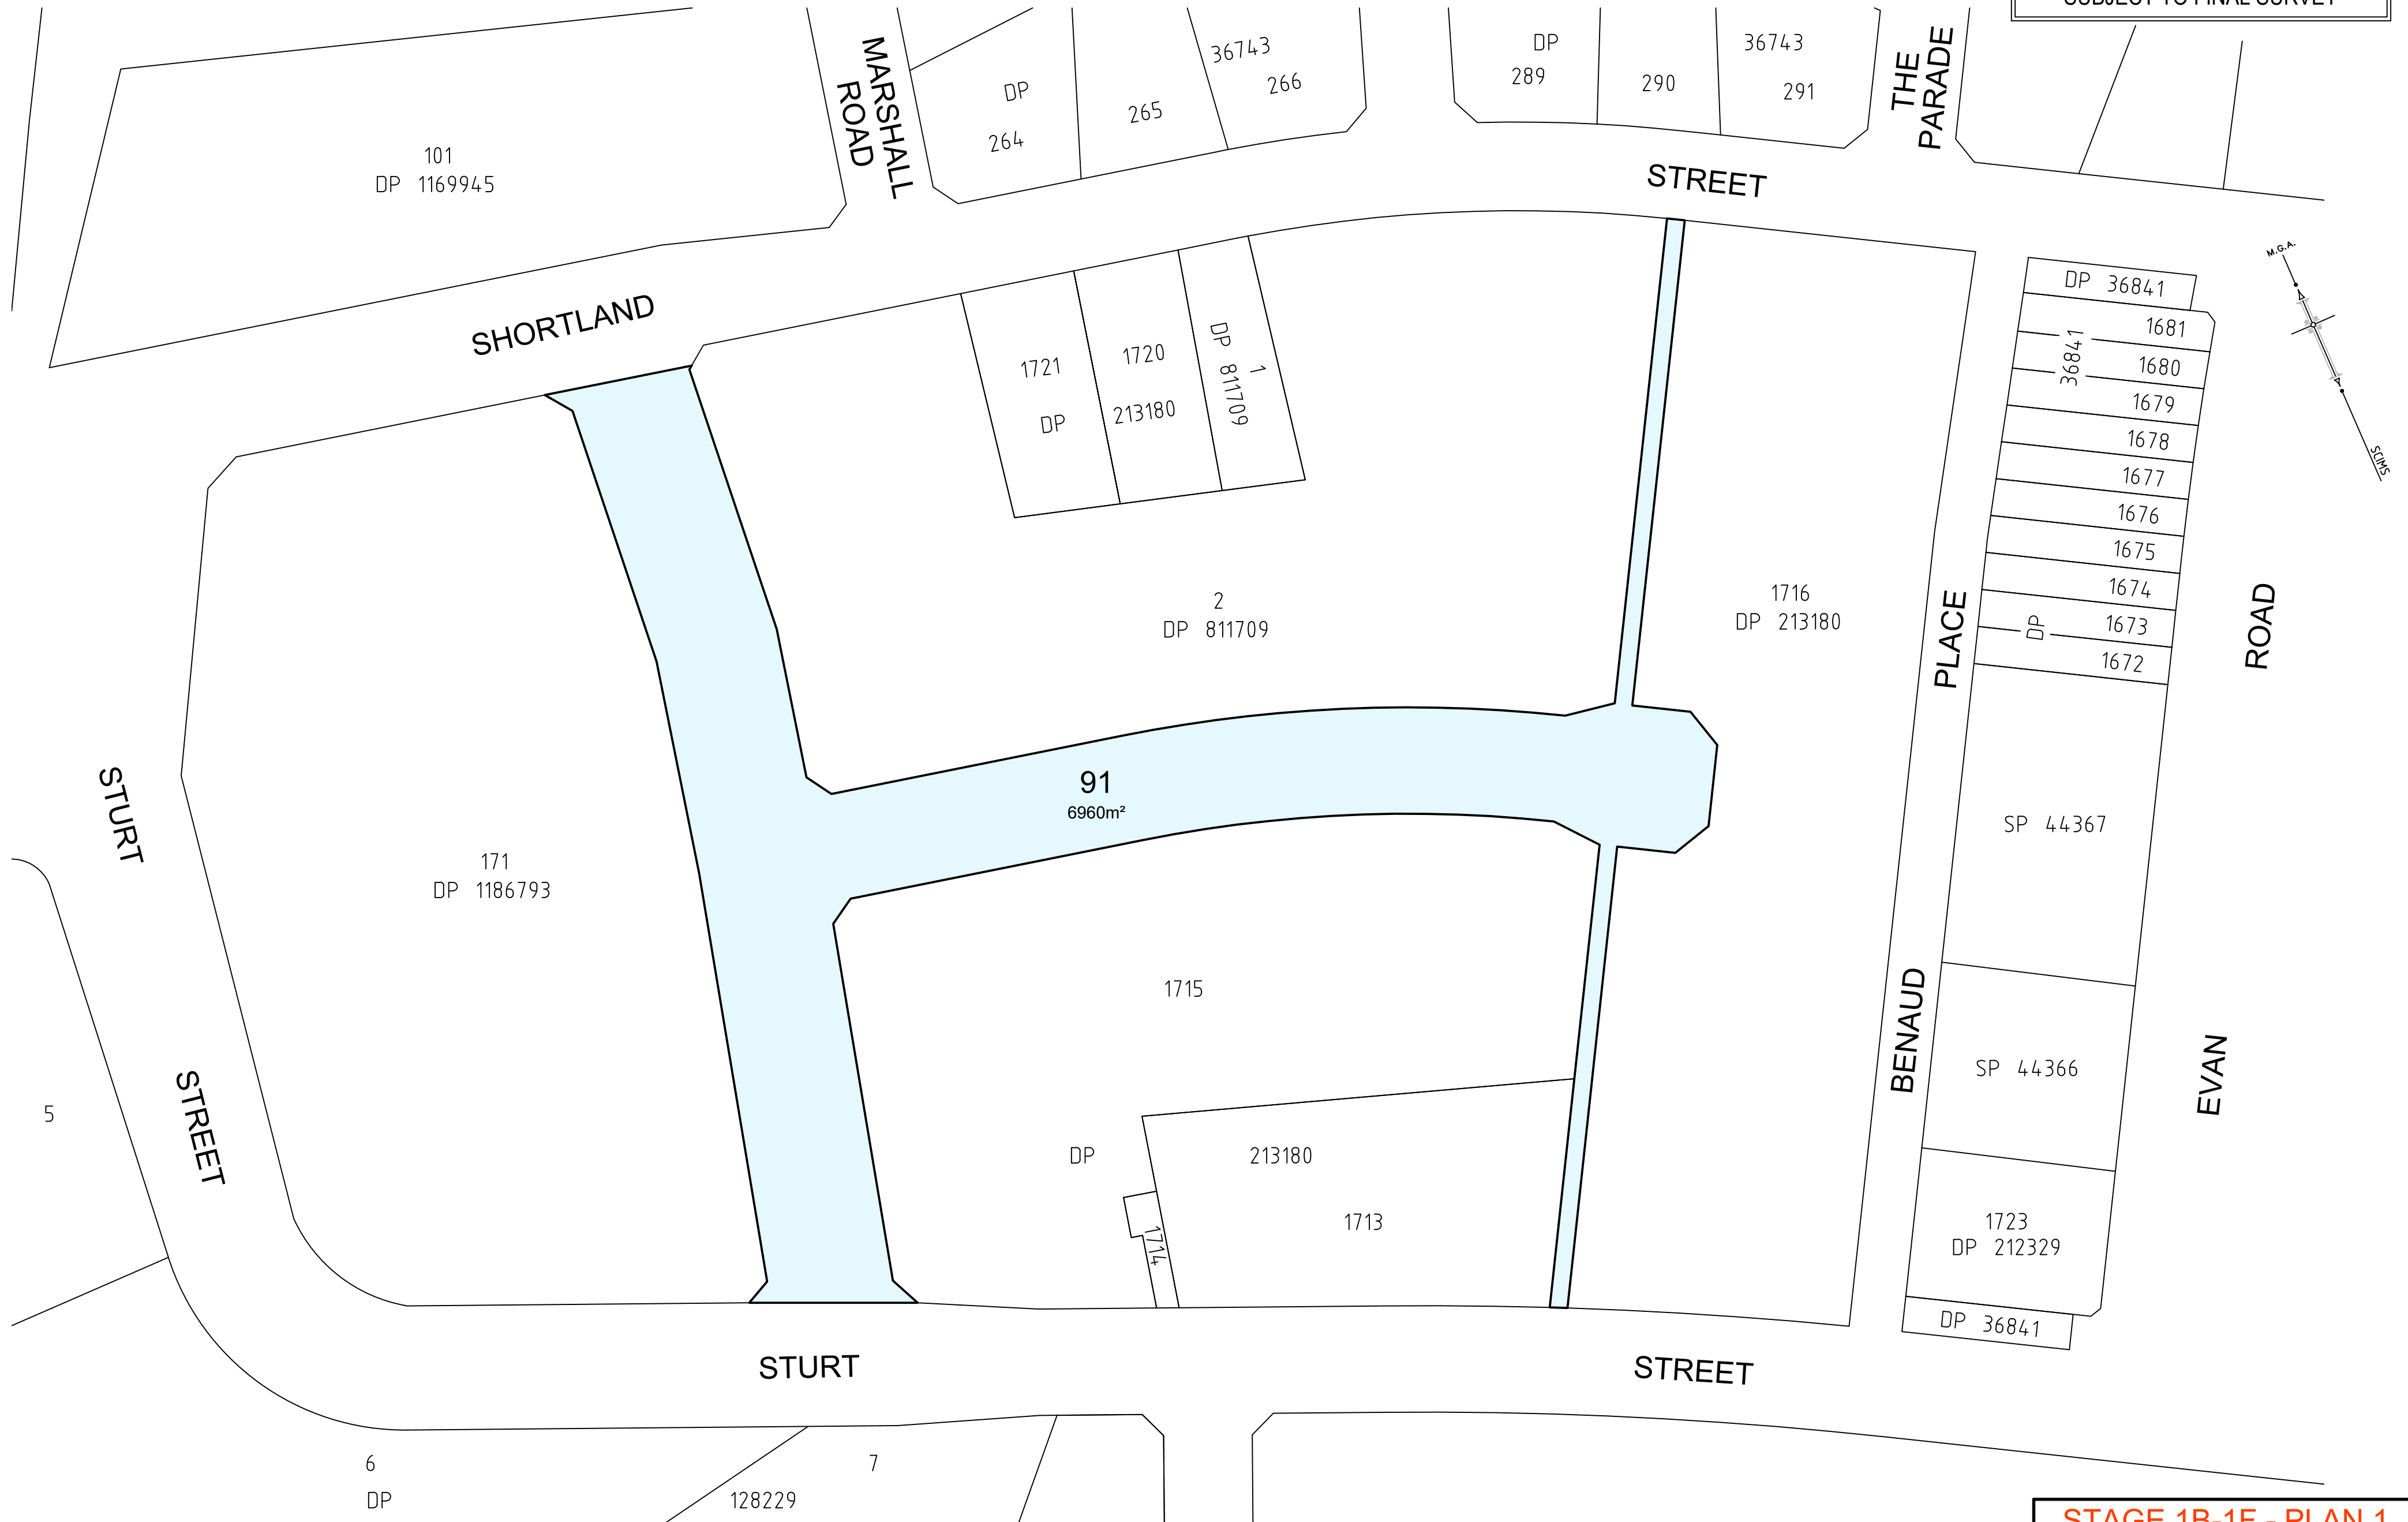

## STAGE 1B-1F - PLAN 1

SURVEYOR  
Name: JOSEPH MONARDO  
Date of Survey: DRAFT 2023  
Surveyor's Reference: 51011 002DPA

## PLAN OF ROAD CLOSURE OF WADE STREET AND EYLES STREET

LGA: CITY OF PARRAMATTA  
Locality : TELOPEA  
Reduction Ratio 1: 750  
Lengths are in metres.



DP DRAFT  
ISSUE FOR REVIEW : 16-11-2023







## STAGE 1B-1F - PLAN 2

DP DRAFT  
ISSUE FOR REVIEW : 16-11-2023


THIS IS A DRAFT PLAN ONLY AND IS  
SUBJECT TO FINAL SURVEY

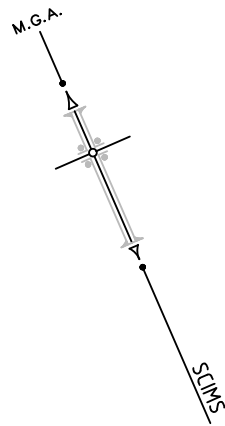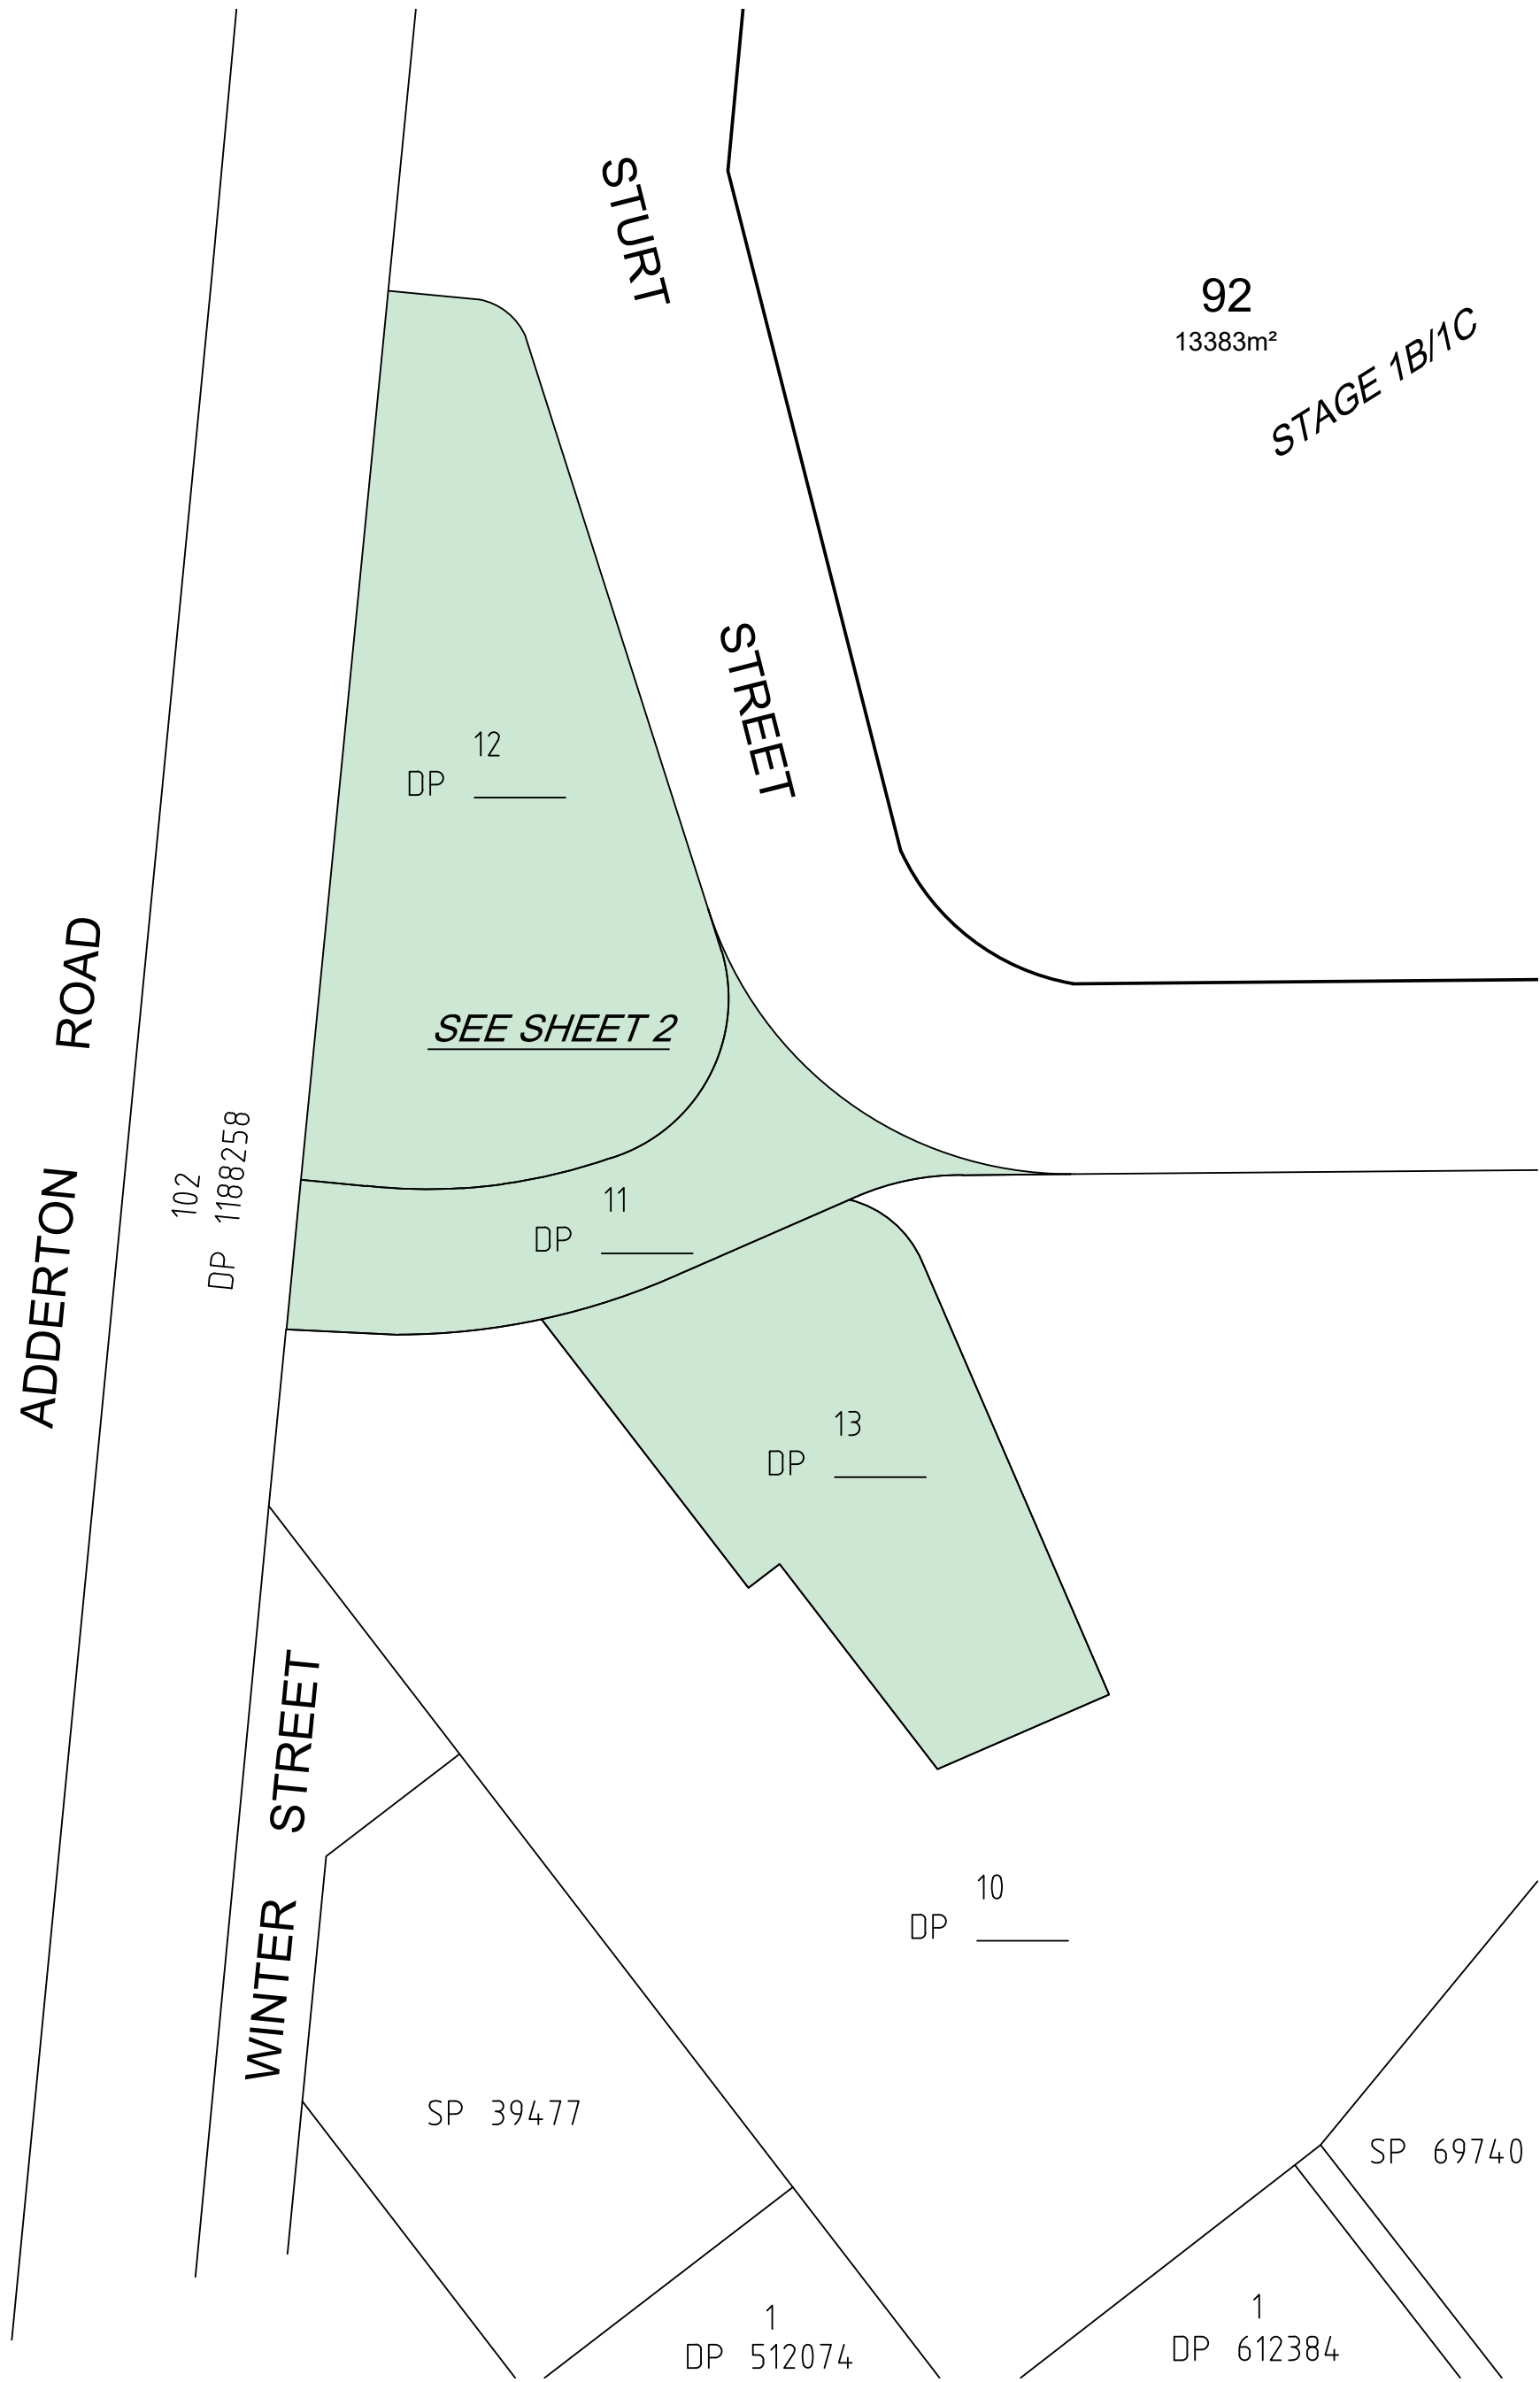

- LOT 92-98 - SUPER LOTS
- LOT 99-105 - LAND TO BE DEDICATED TO COUNCIL

|   |  |  |   |  |                                                                                                   |   |                                                  |
|---|--|--|---|--|---------------------------------------------------------------------------------------------------|---|--------------------------------------------------|
| SURVEYOR<br>Name: JOSEPH MONARDO<br>Date of Survey: DRAFT 2023<br>Surveyor's Reference: 51011 002DPB |  |  | PLAN OF SUBDIVISION OF LOT 171 IN DP1186793,<br>LOTS 1713, 1714, 1715, 1716, 1720 & 1721 IN DP 213180,<br>LOTS 1 & 2 DP 811709 AND CLOSED ROADS |  | LGA: CITY OF PARRAMATTA<br>Locality : TELOPEA<br>Reduction Ratio 1: 750<br>Lengths are in metres. | Registered<br><br>CONFIDENCE TOGETHER<br><small>www.lts.com.au   P 1300 587 000</small> | DP <b>DRAFT</b><br>ISSUE FOR REVIEW : 16-11-2023 |
|   |  |  |   |  |                                                                                                   | STAGE 1B-1F - PLAN 2   |                                                  |

THIS IS A DRAFT PLAN ONLY AND IS  
SUBJECT TO FINAL SURVEY

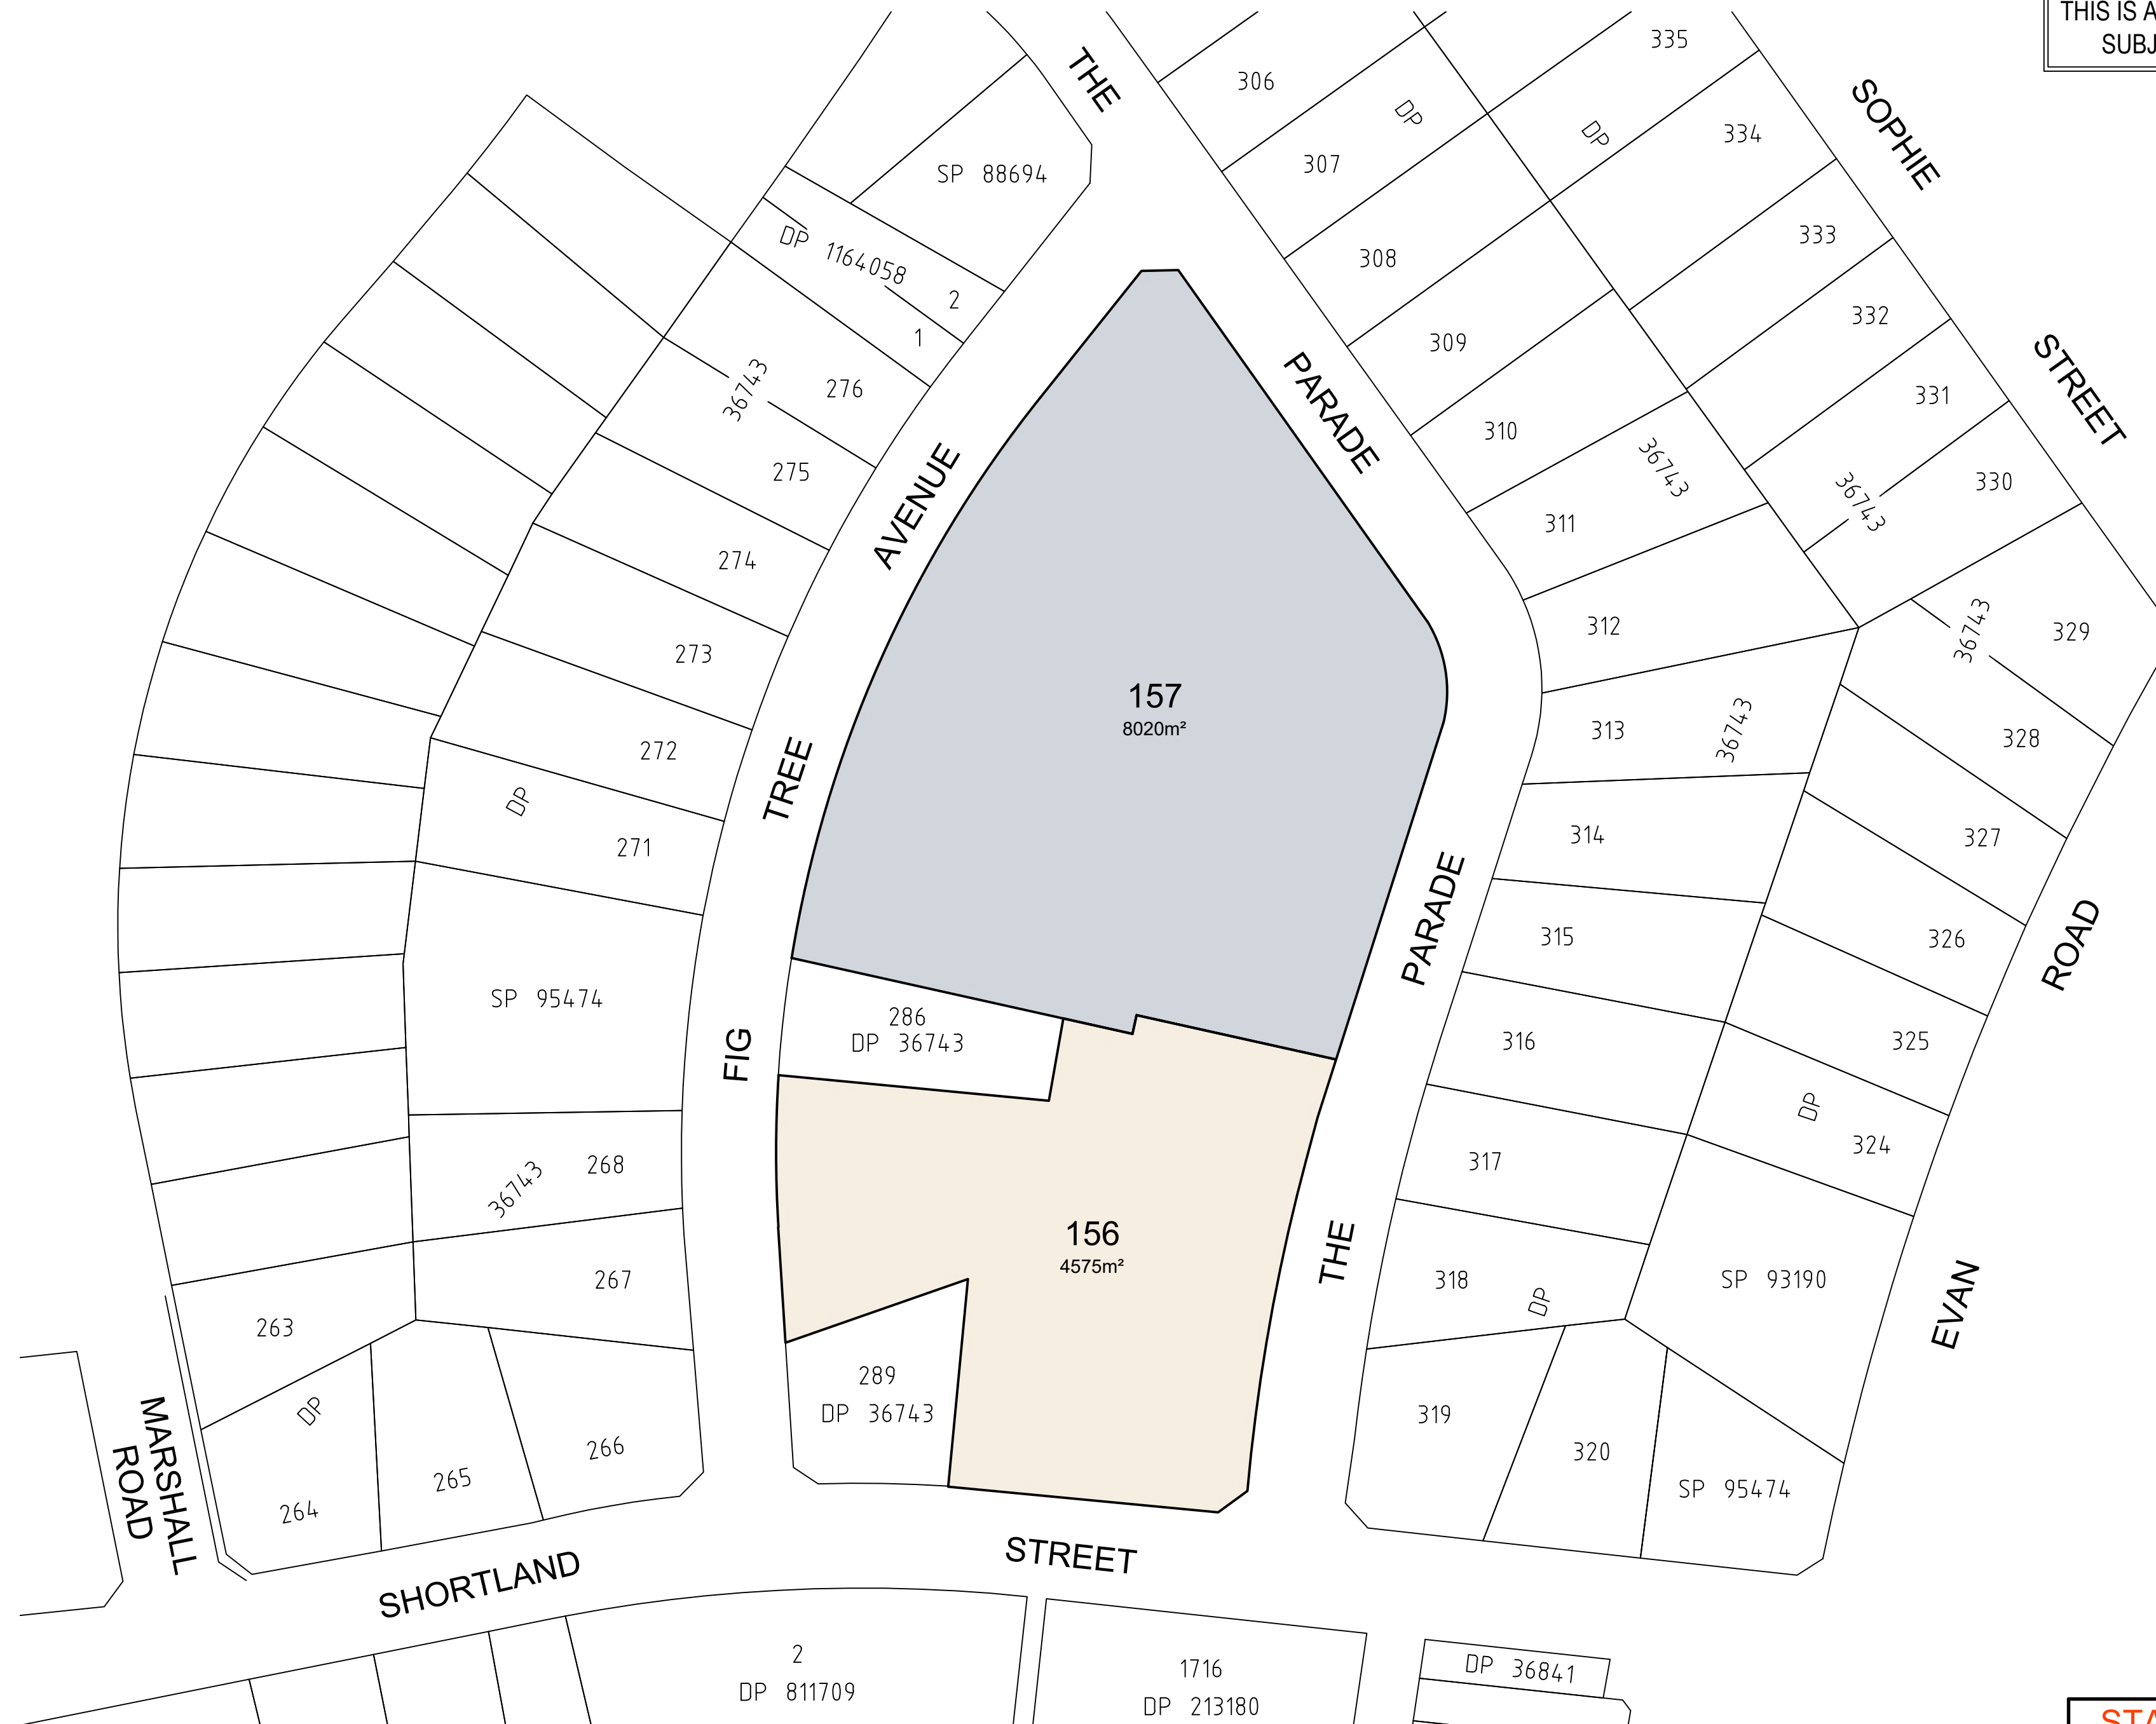


## STAGE N6-N7 - PLAN 1

DP **DRAFT**  
ISSUE FOR REVIEW : 09-07-20



THIS IS A DRAFT PLAN ONLY AND IS  
SUBJECT TO FINAL SURVEY

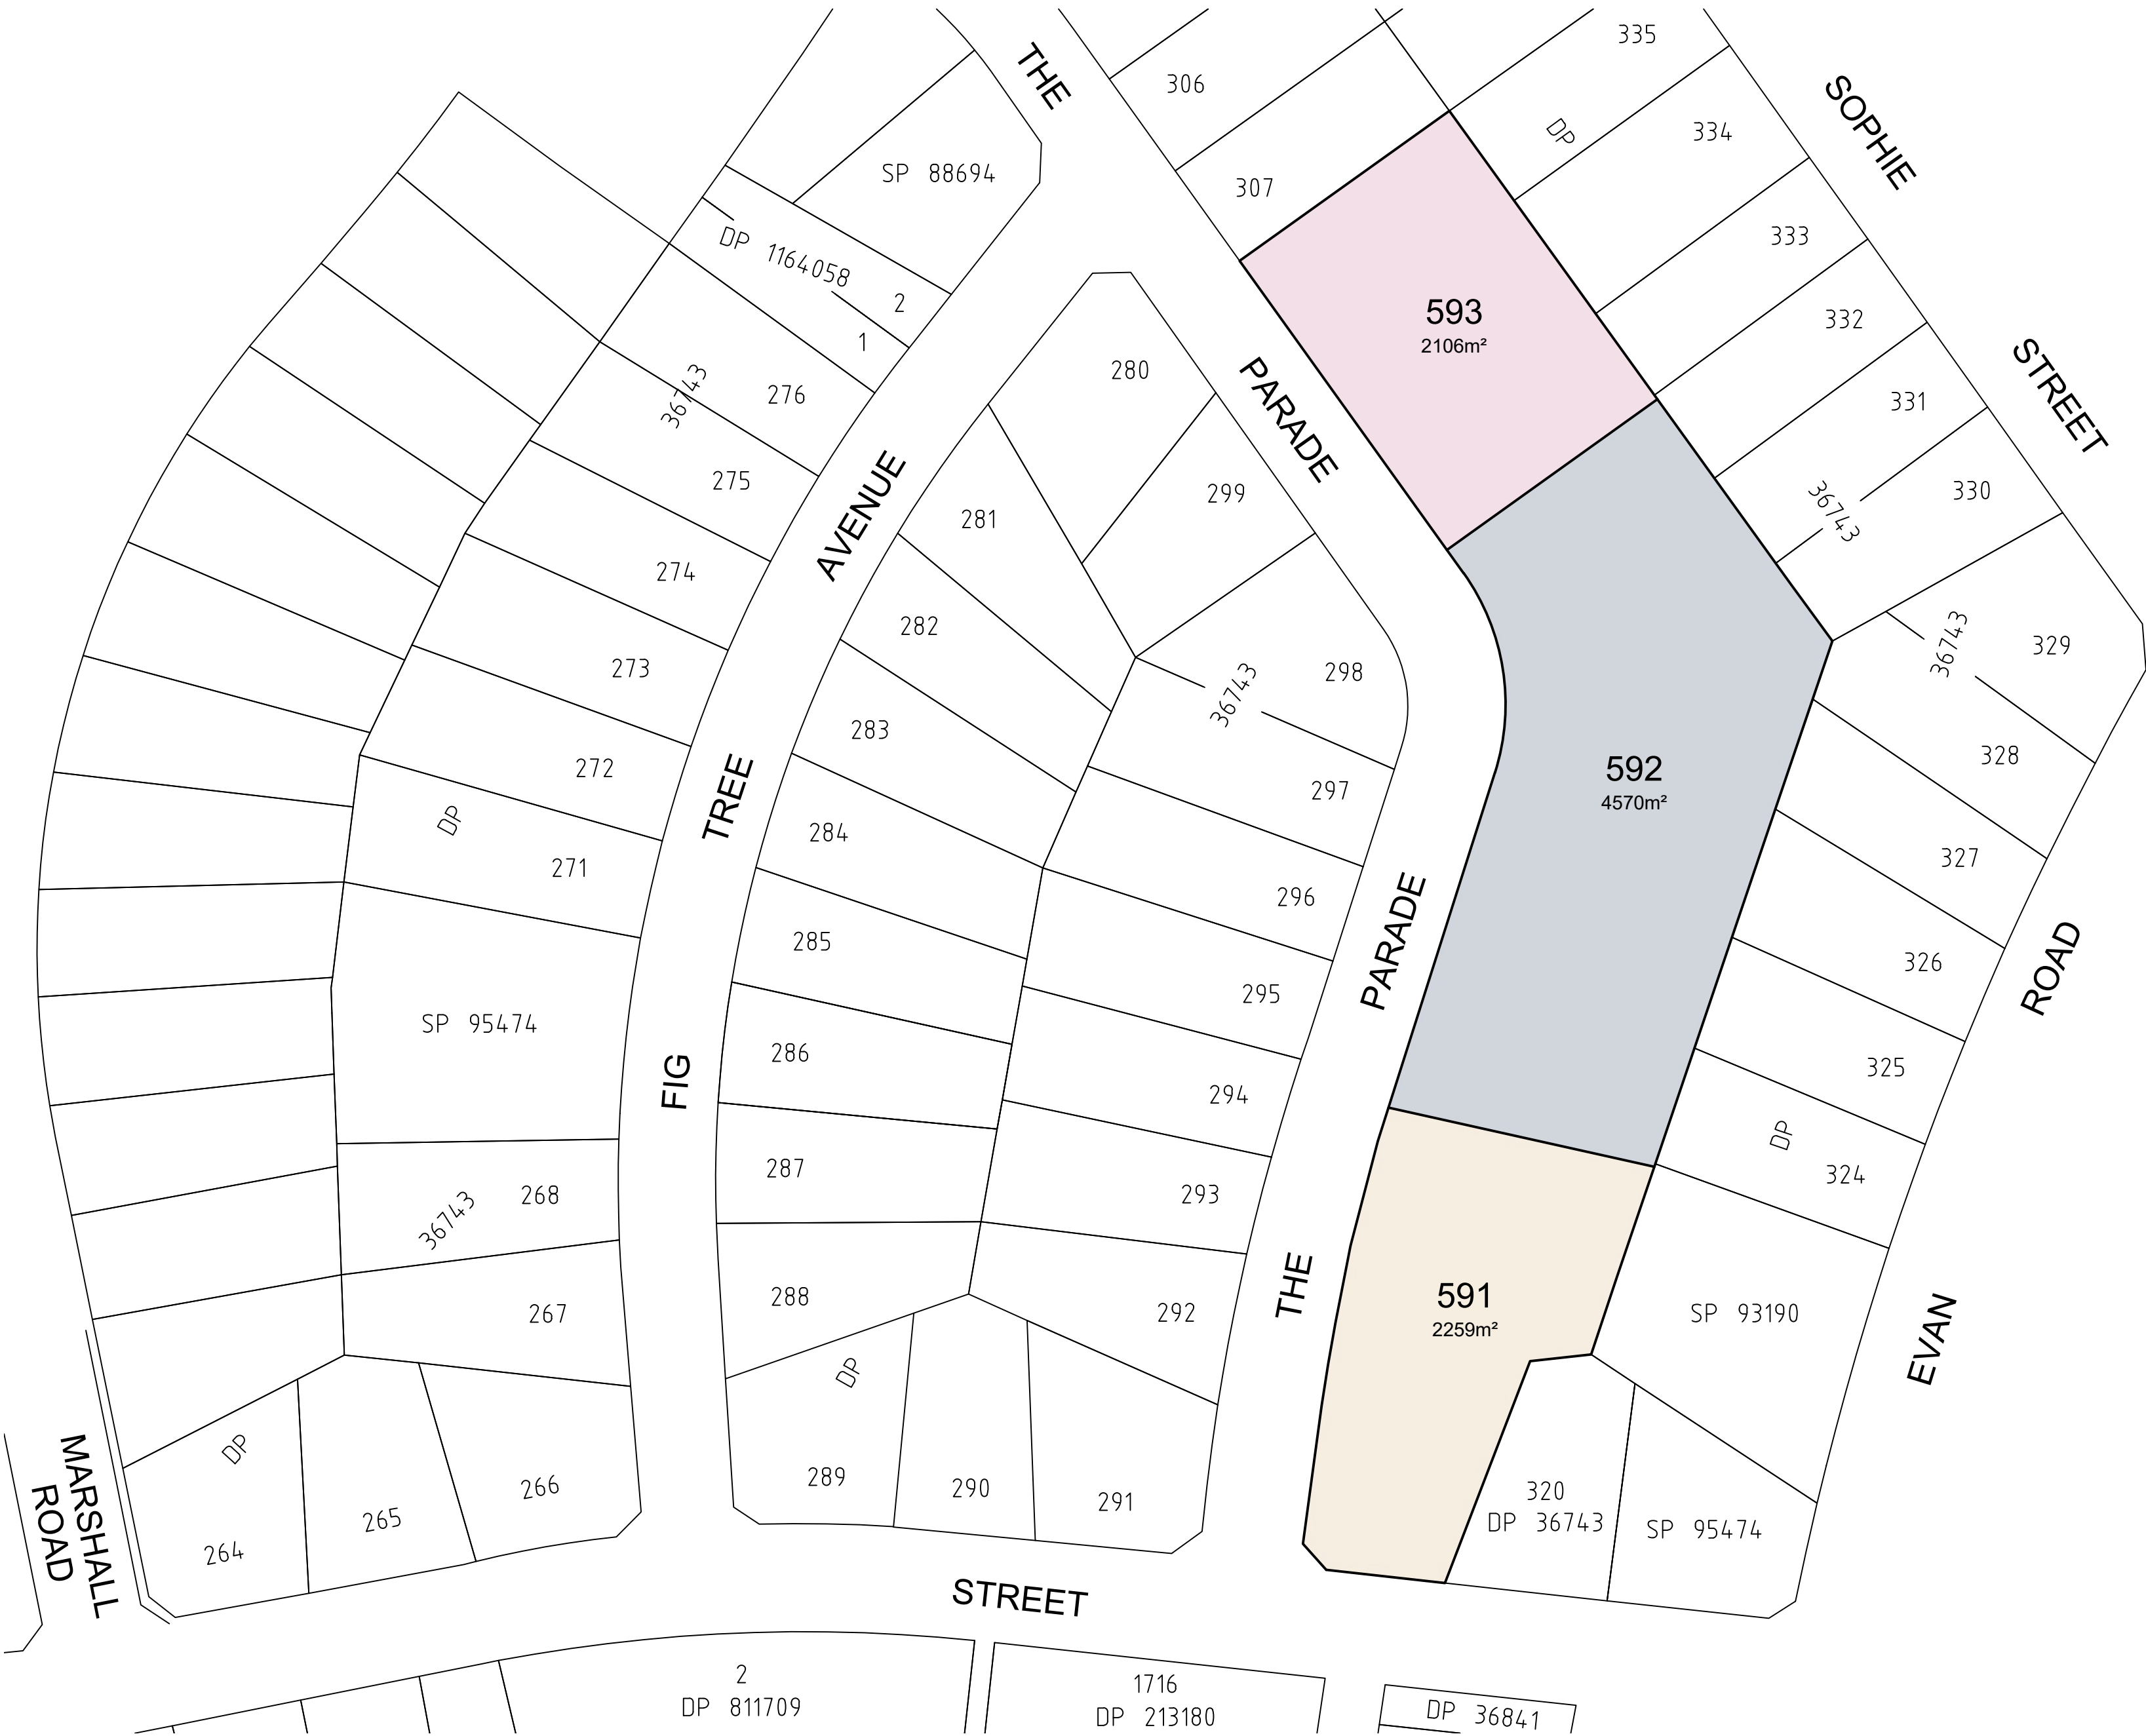

STAGE N8-N9 - PLAN 1

|   |                                                              |   |   |                                                            |
|---|--------------------------------------------------------------|---|---|------------------------------------------------------------|
| <div>SURVEYOR</div> <div>Name: JOSEPH MONARDO</div> <div>Date of Survey: DRAFT 2020</div> <div>Surveyor's Reference: 51011 002DPD</div> | <div>PLAN OF SUBDIVISION OF LOTS 308 - 319 IN DP 36743</div> | <div>LGA: CITY OF PARRAMATTA</div> <div>Locality : TELOPEA</div> <div>Reduction Ratio 1: 750</div> <div>Lengths are in metres.</div> | <div>Registered</div> <div> LTS</div> <div><small>CONFIDENCE TOGETHER</small></div> <div><small>www.lts.com.au   P1300 587 000</small></div> | <div>DP DRAFT</div> <div>ISSUE FOR REVIEW : 09-07-20</div> |
|---|--------------------------------------------------------------|---|---|------------------------------------------------------------|