
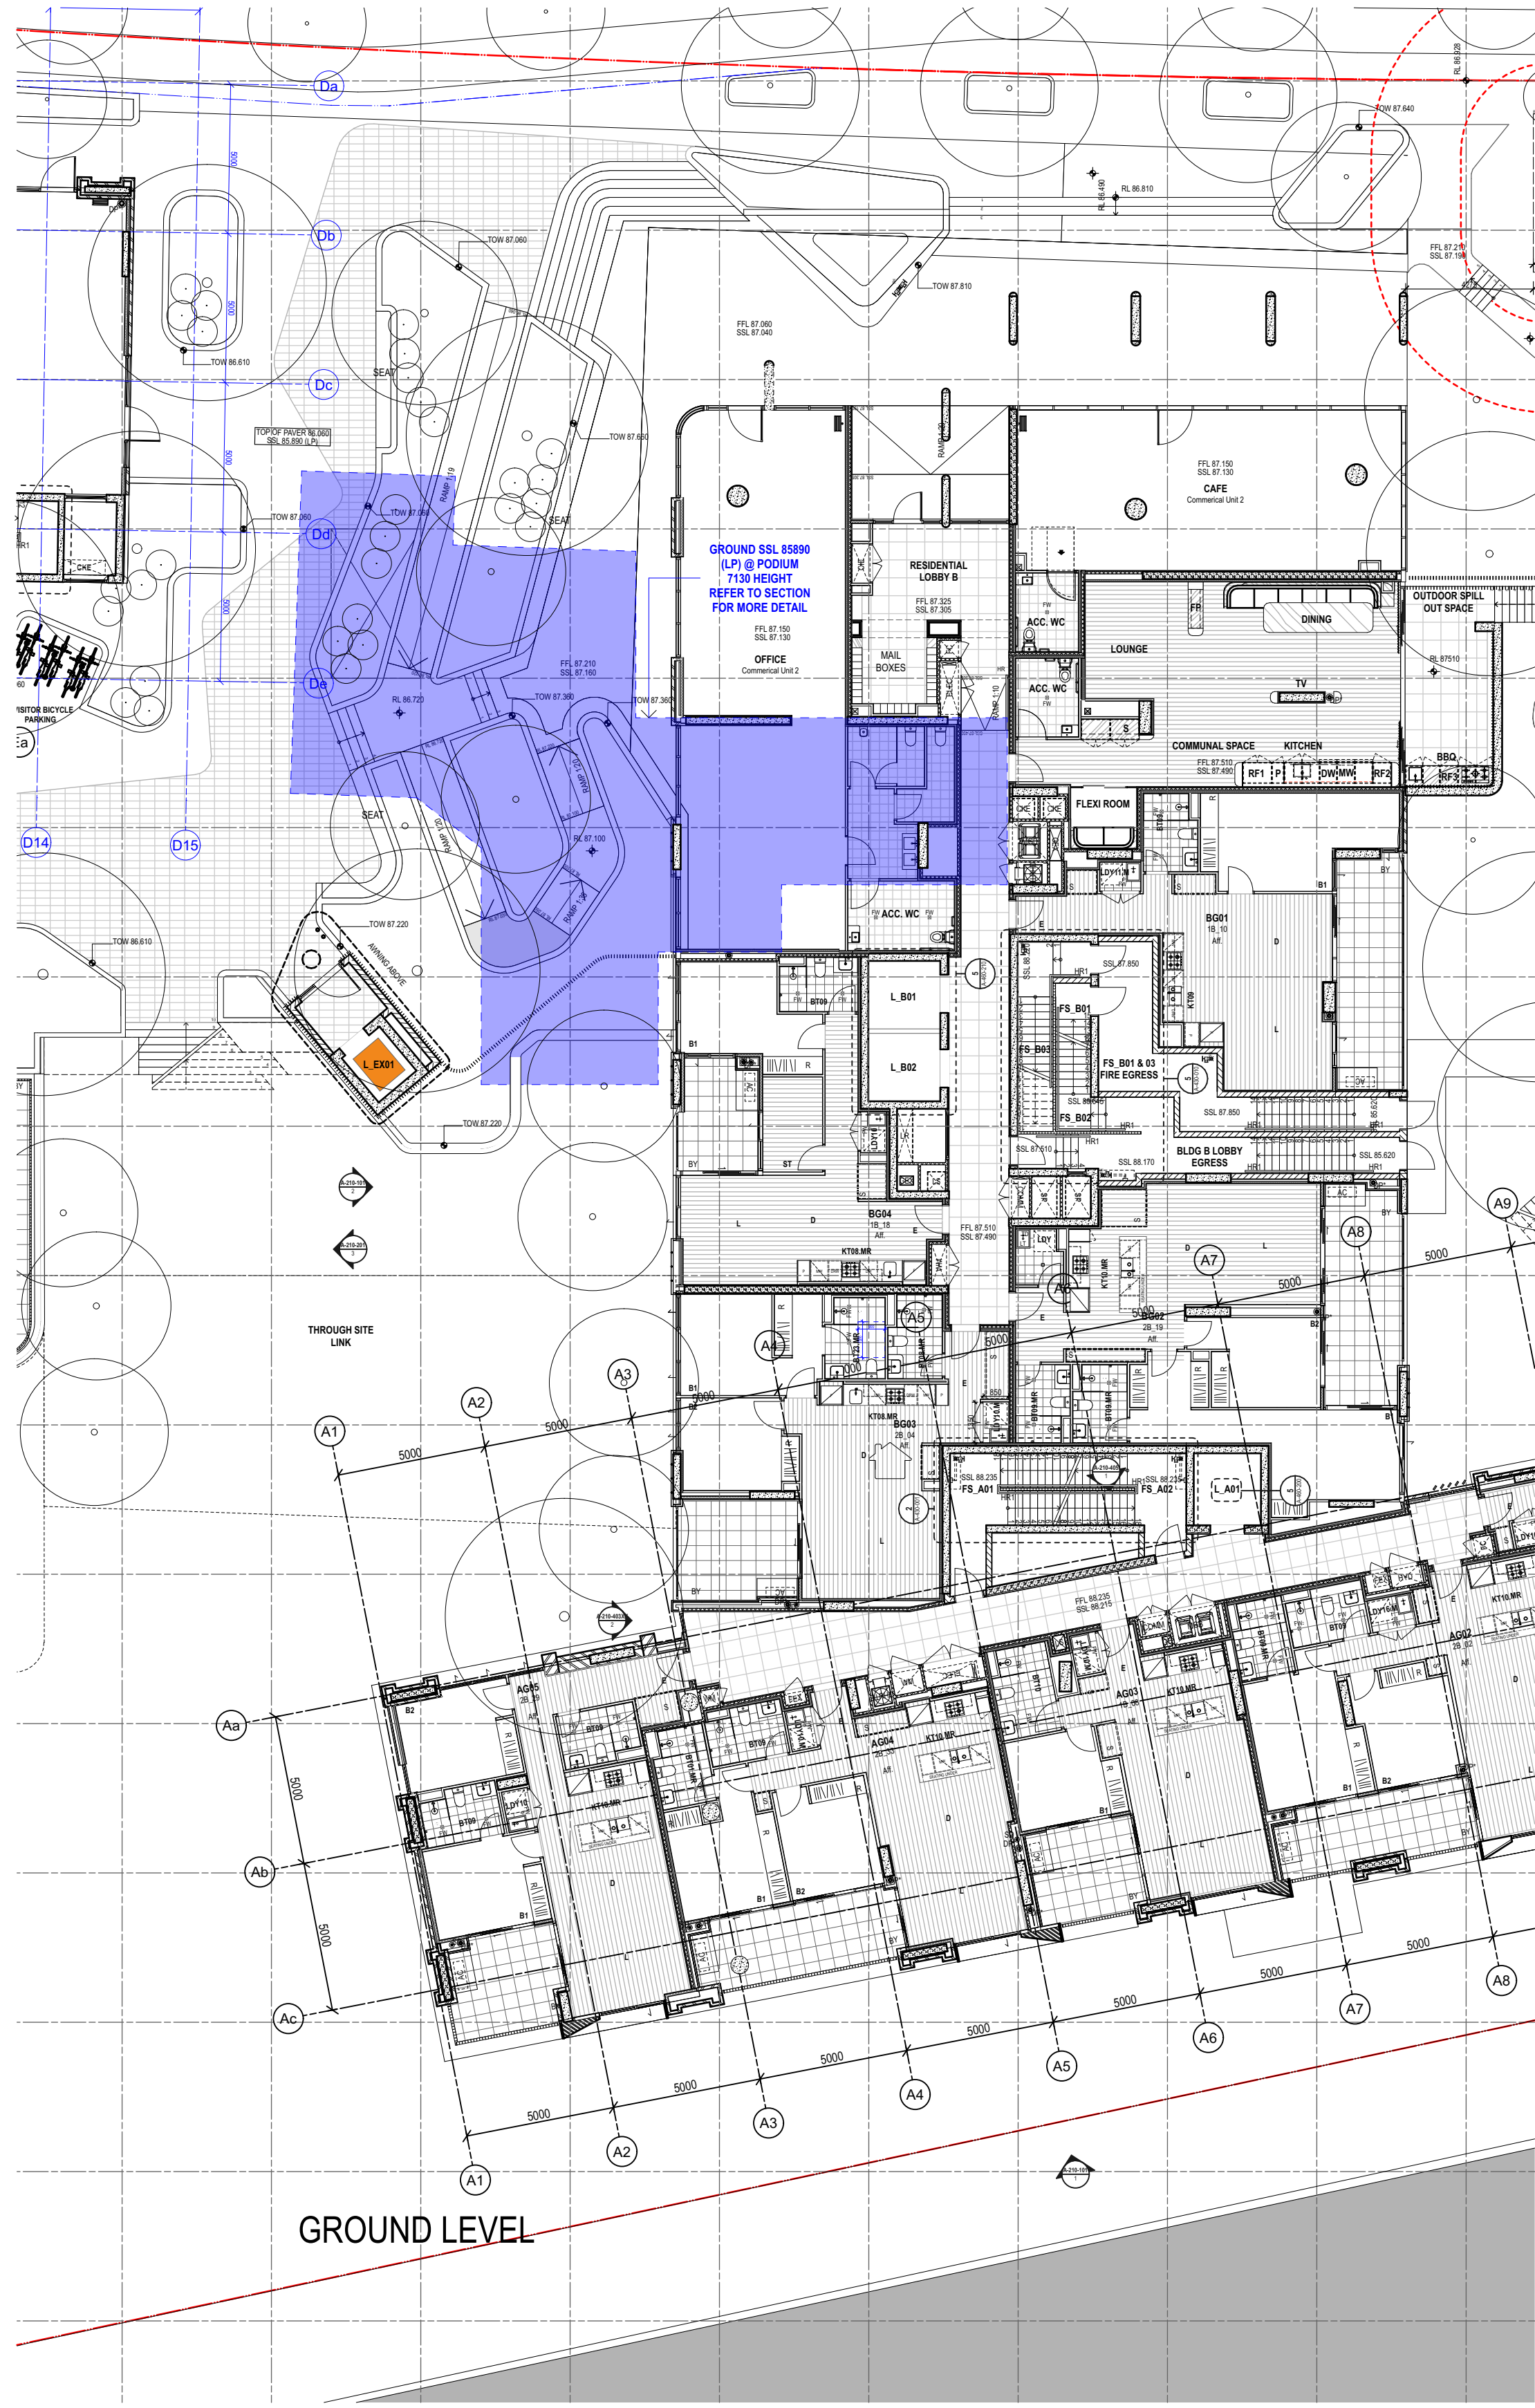
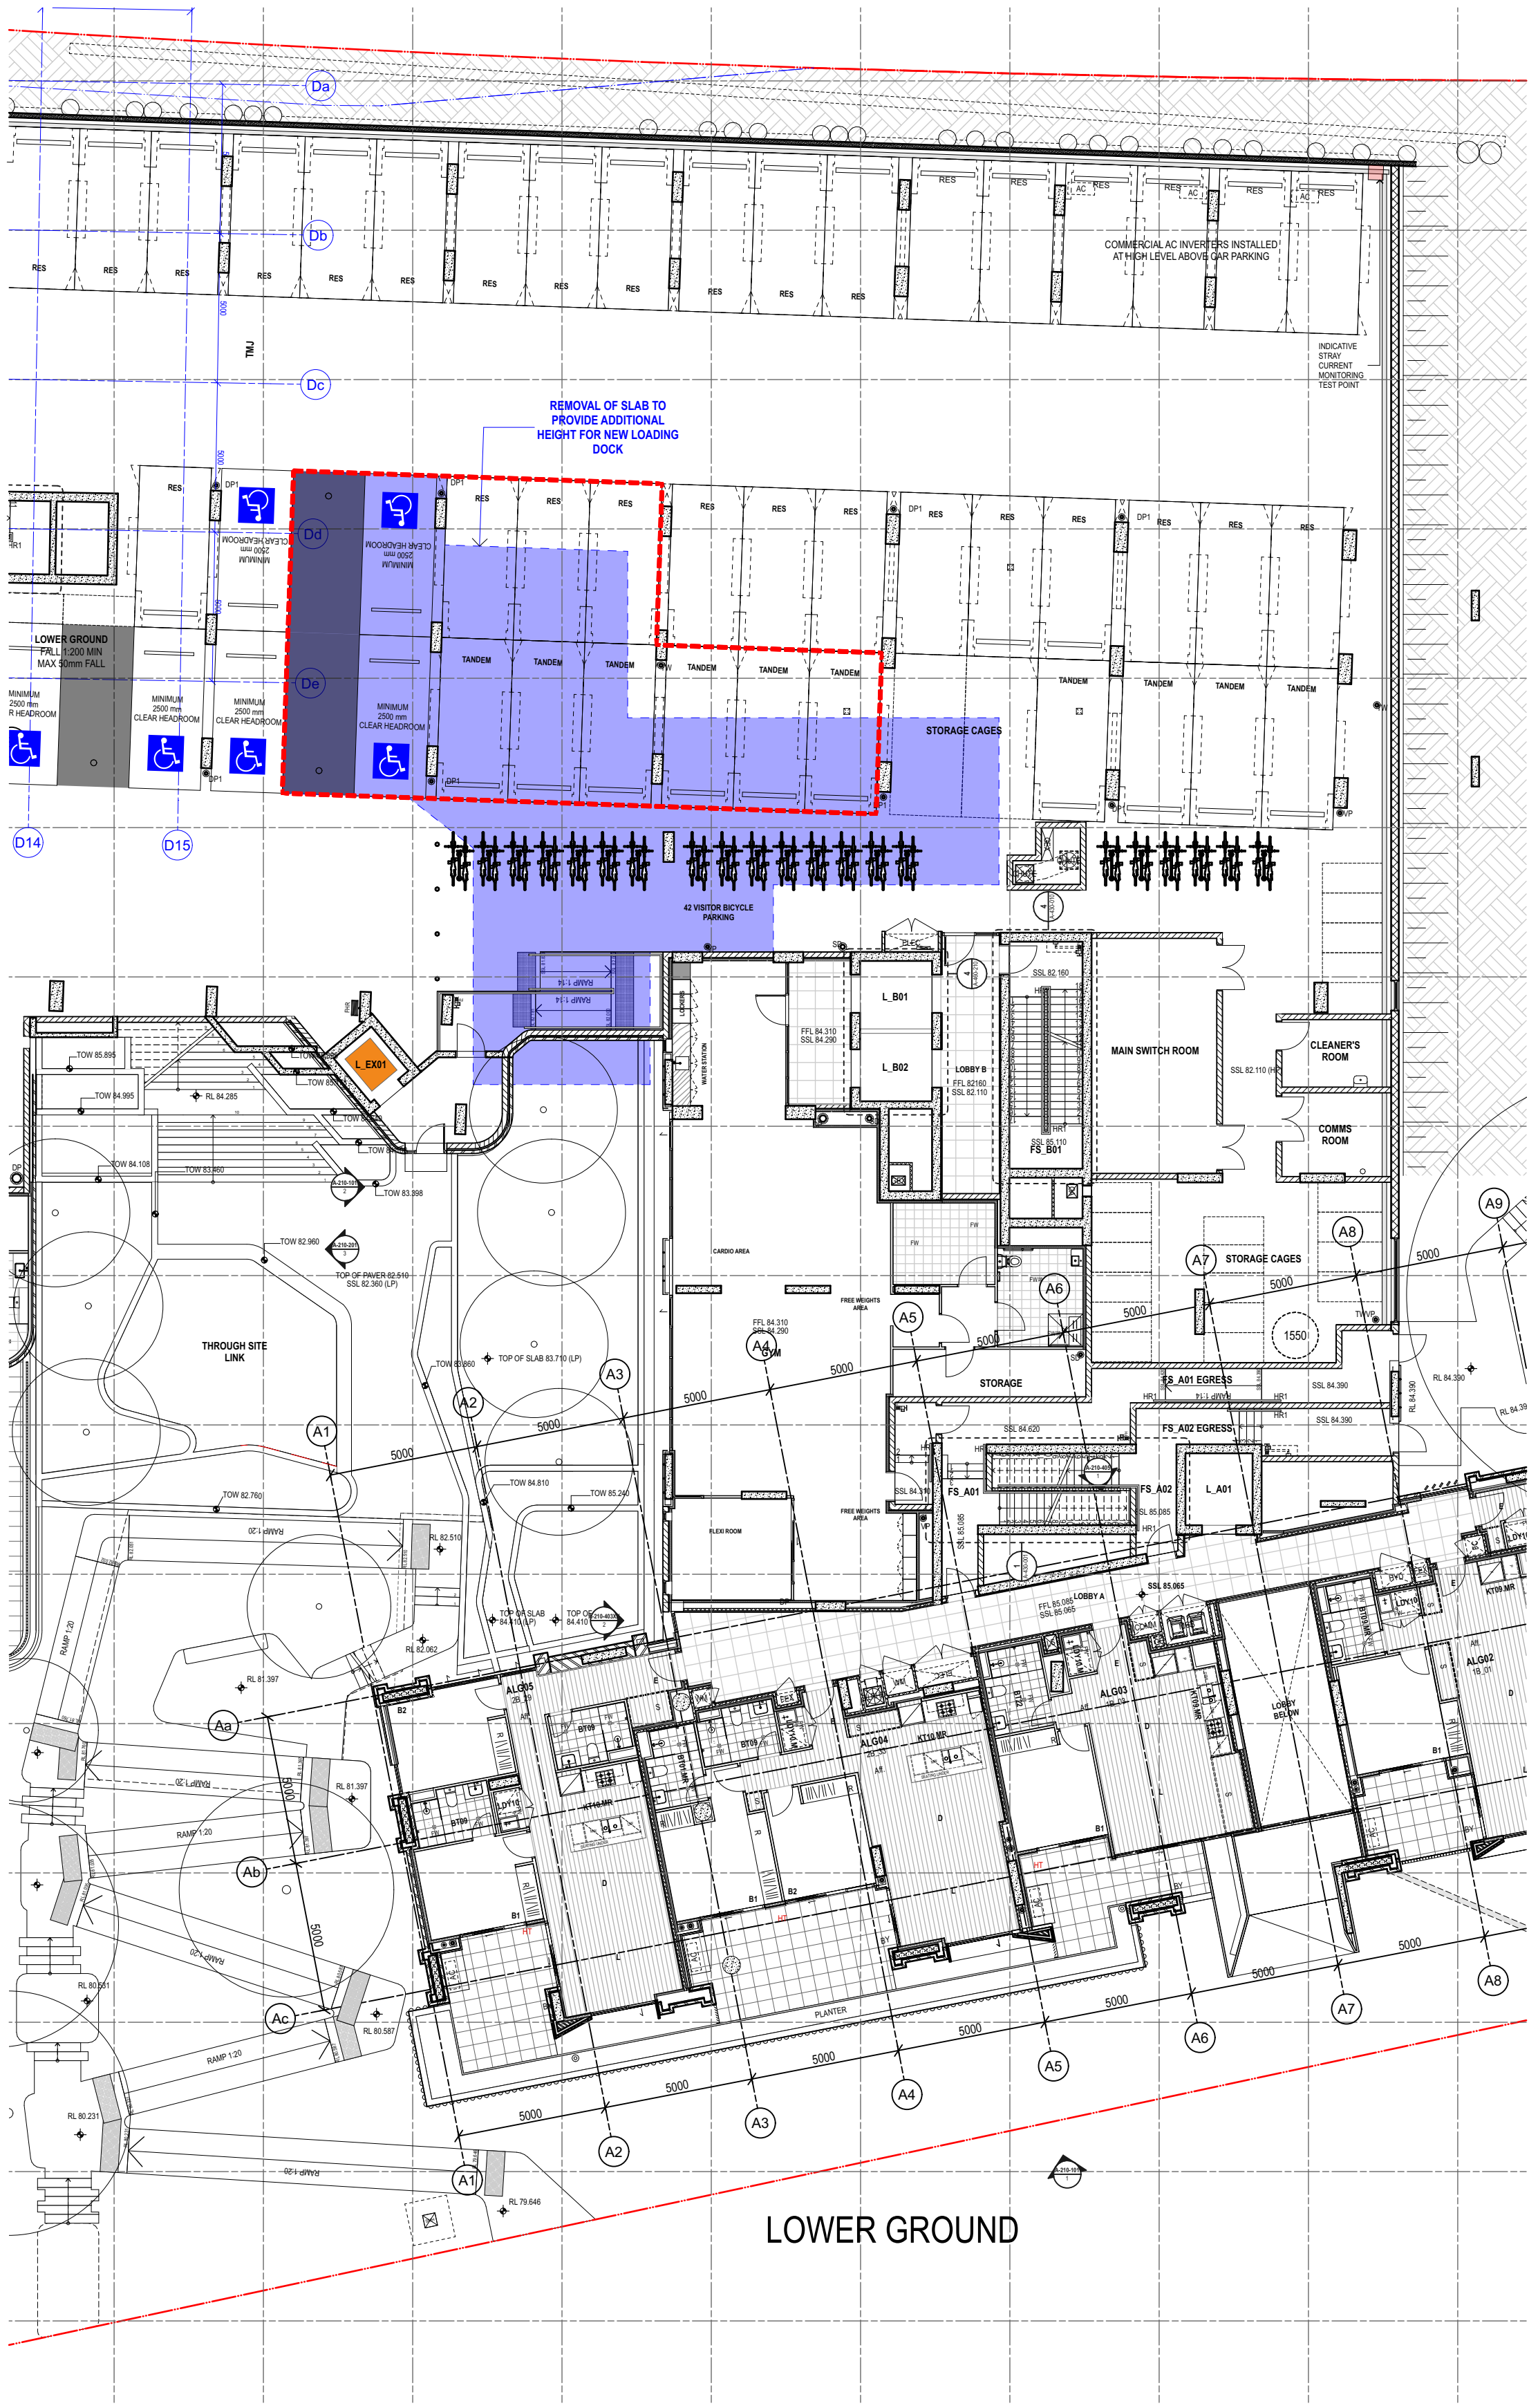


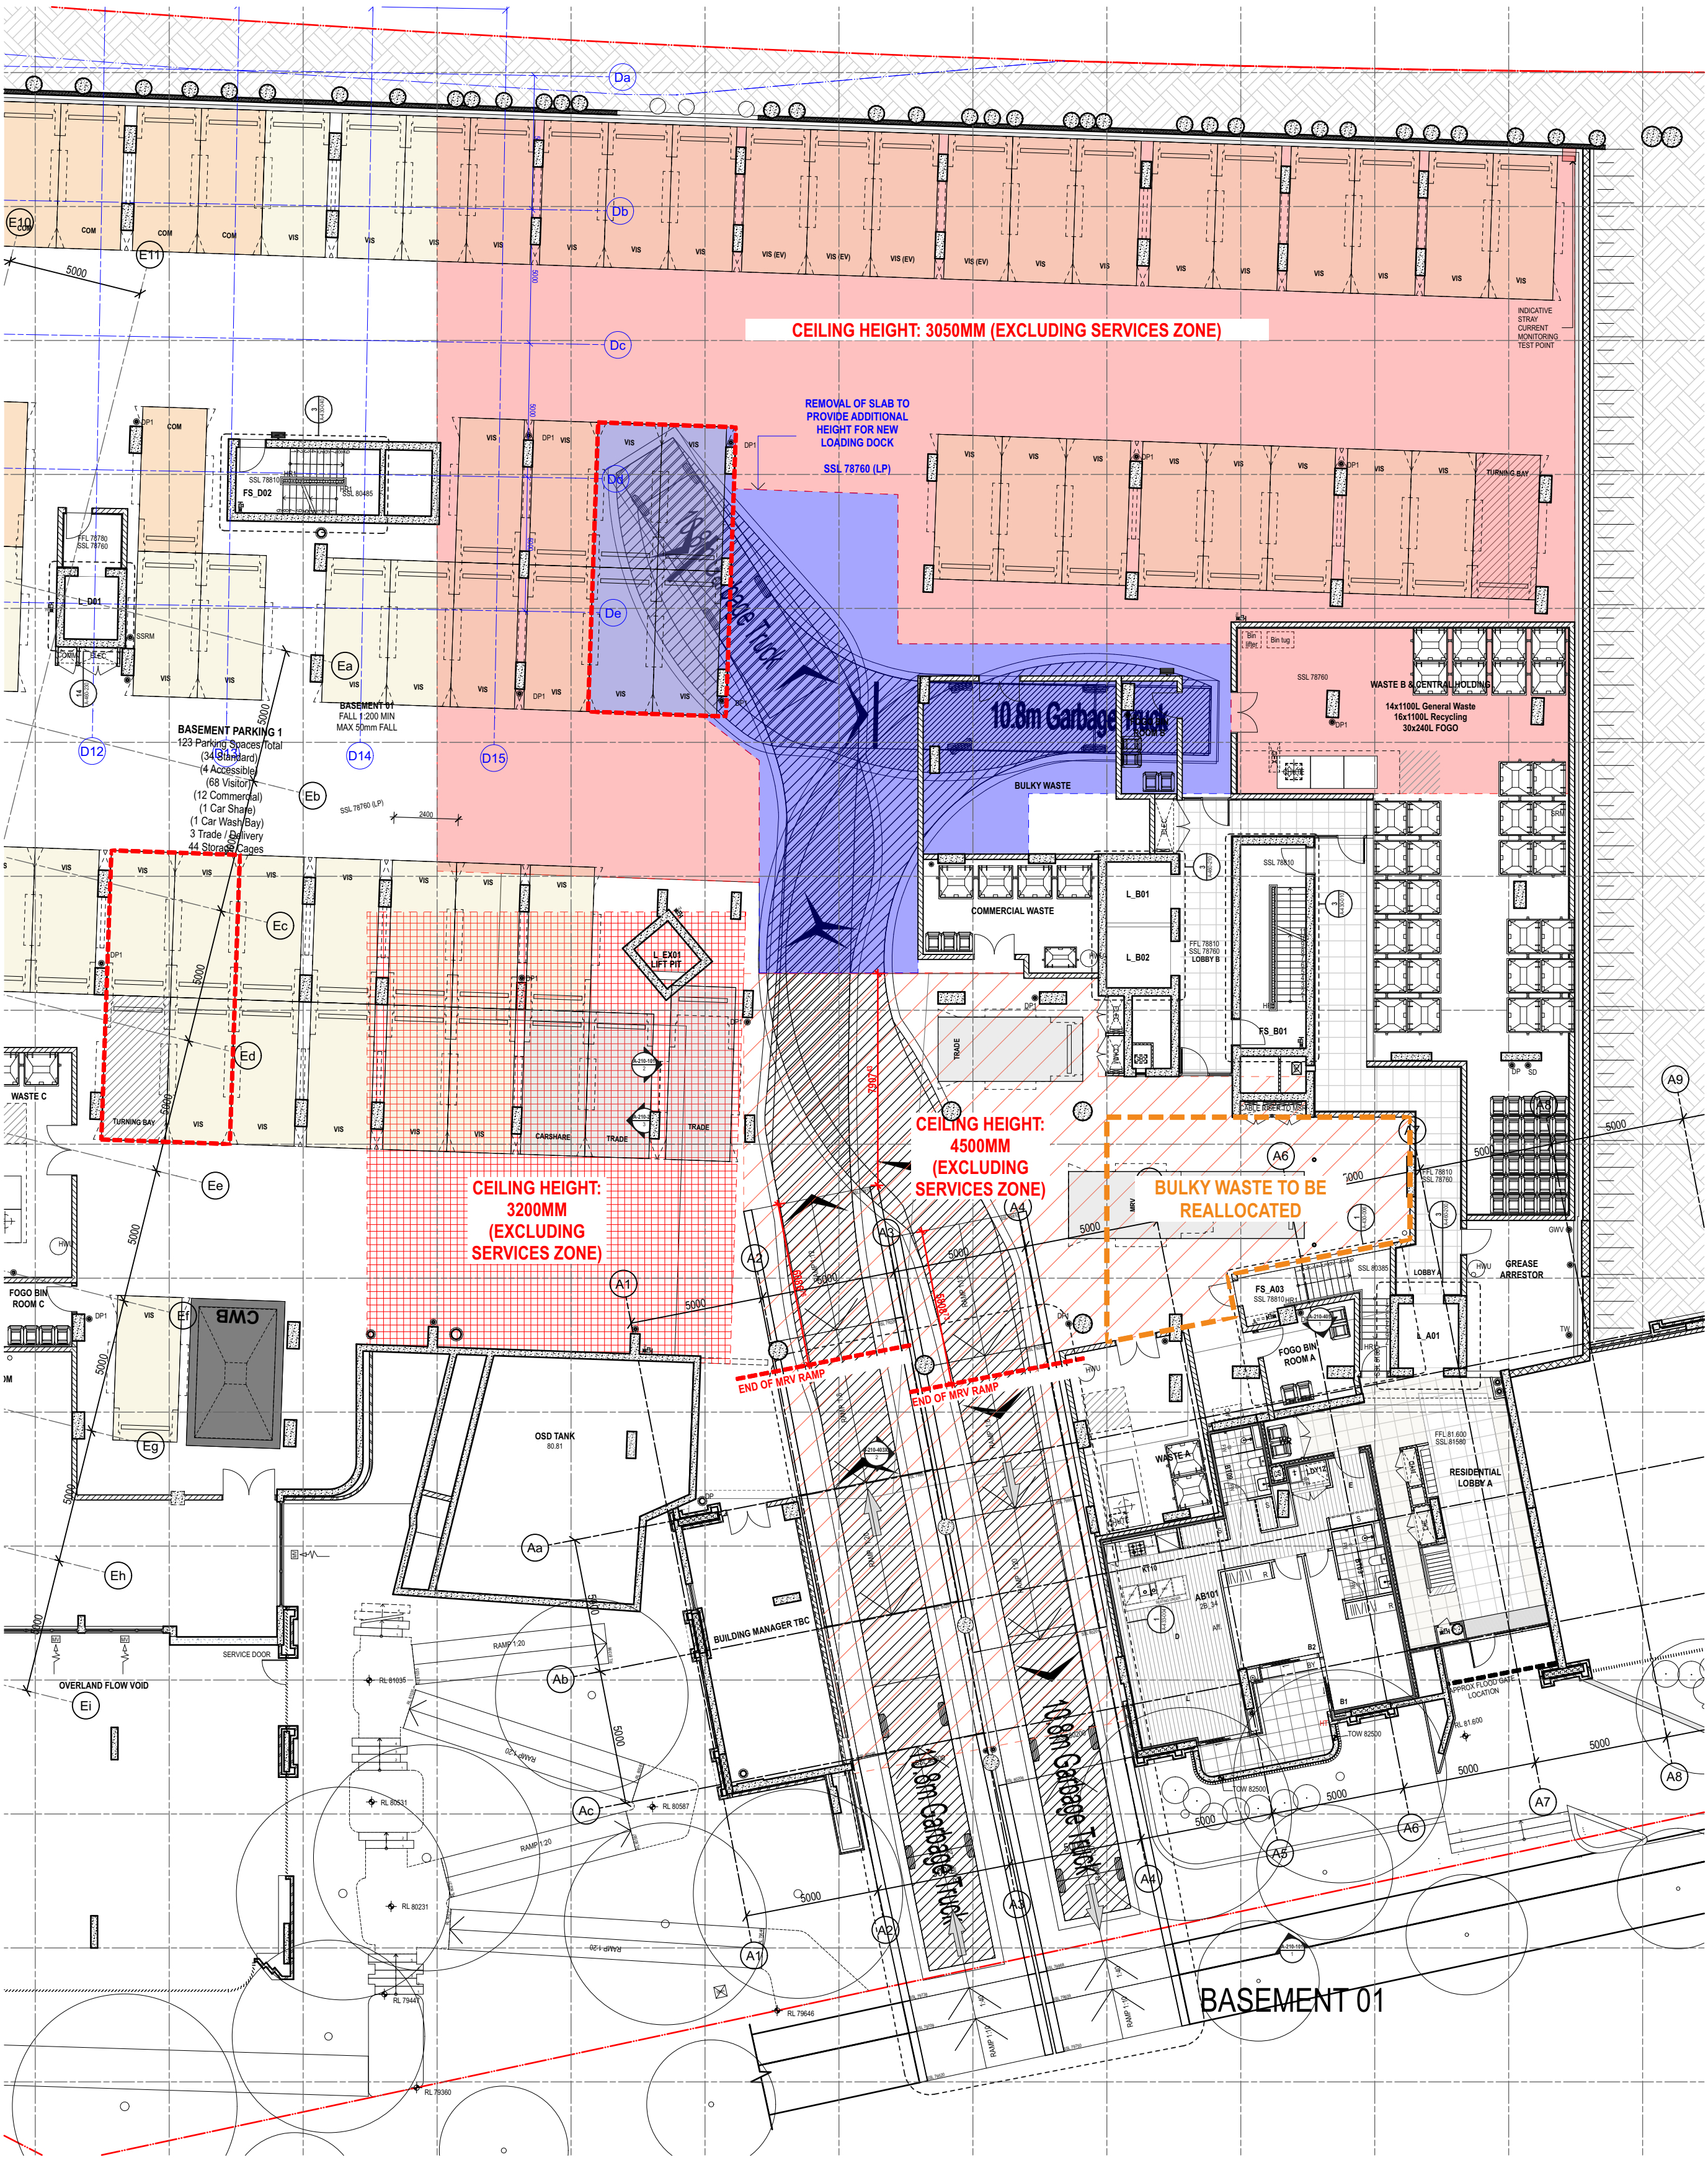

- ALL RED FILLS DENOTES CURRENT BASEMENT CONDITIONS
- ALL BLUE FILLS DENOTES CHANGES TO CURRENT BASEMENT CONDITIONS
- AFFECTED CAR SPACES TO BE REALLOCATED