
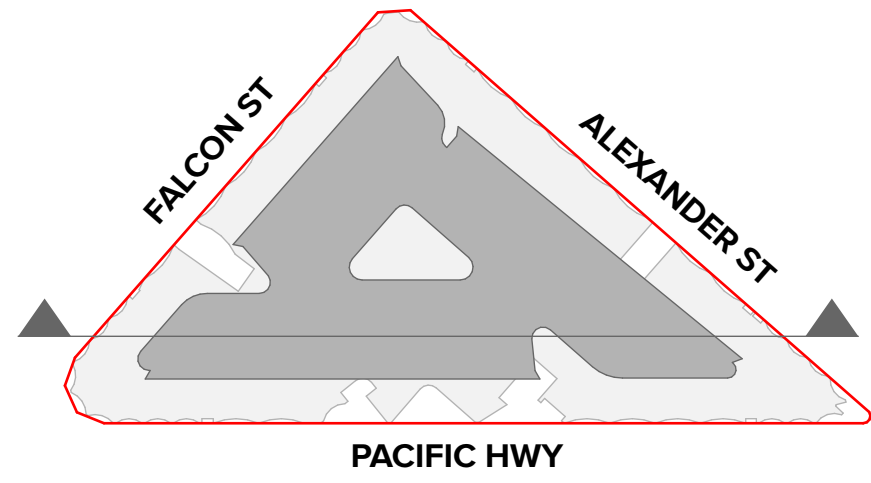


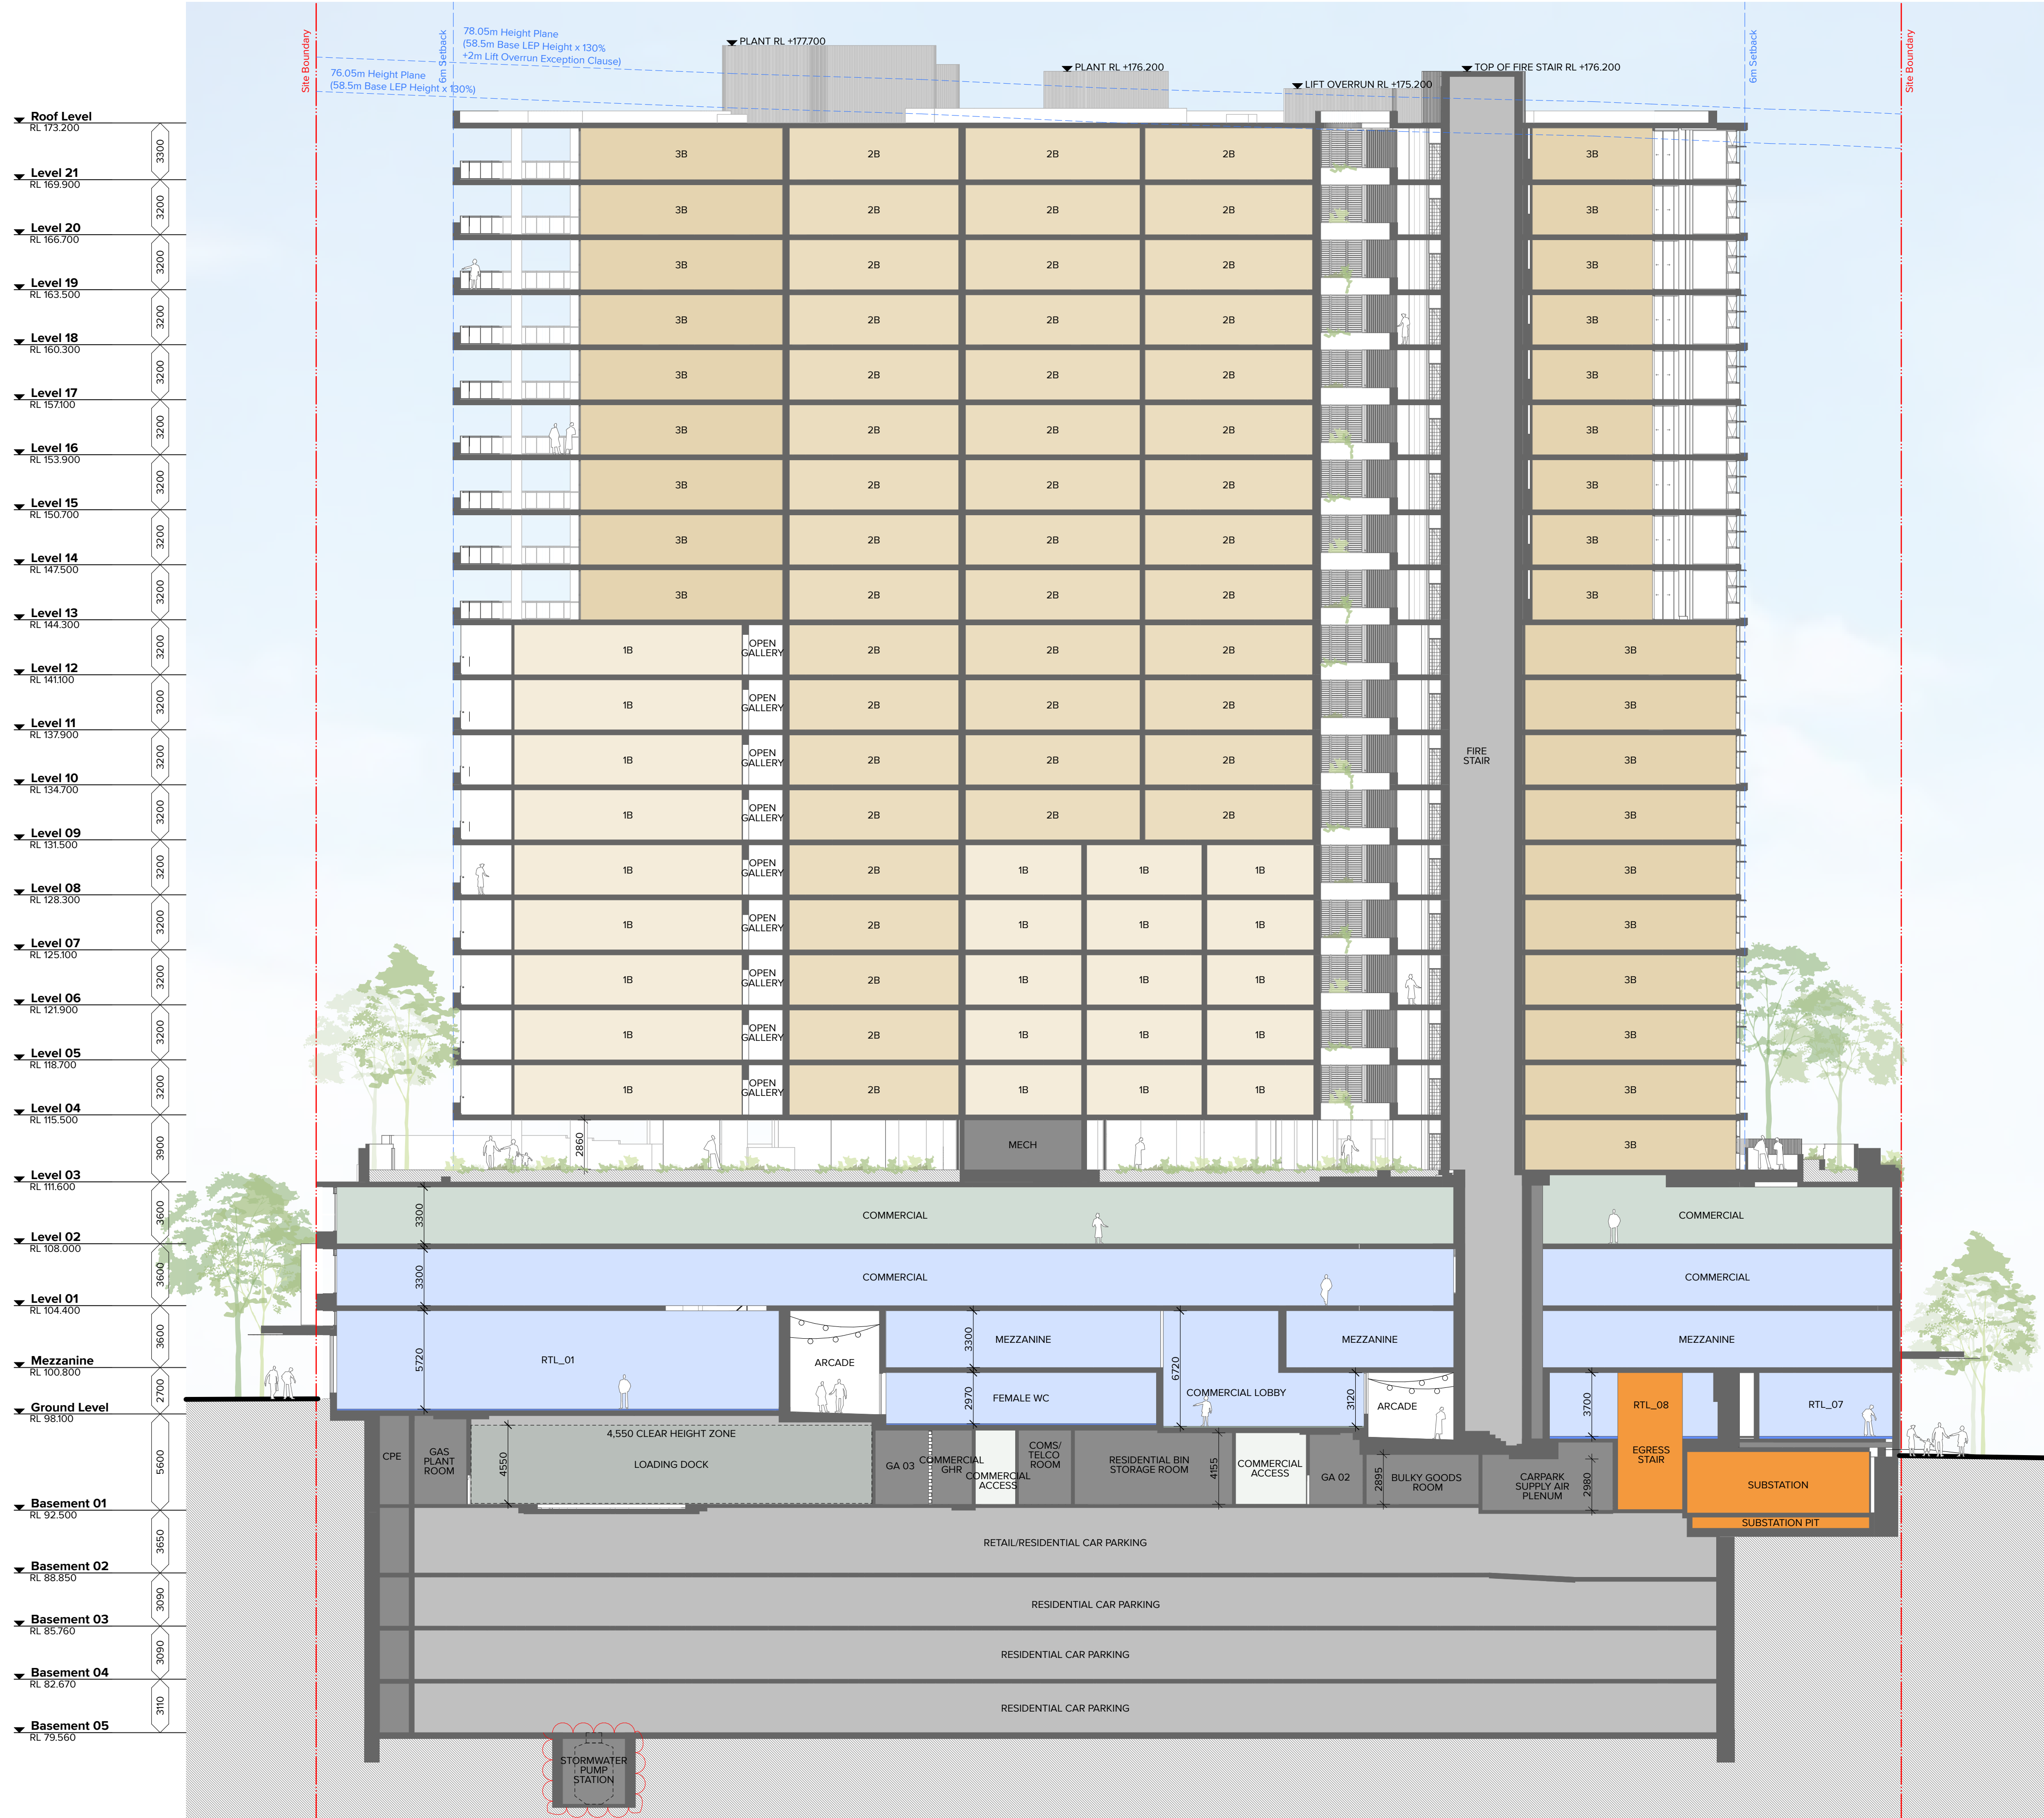

NOTES
THIS DRAWING IS COPYRIGHT © OF TURNER. NO REPRODUCTION WITHOUT PERMISSION. UNLESS NOTED OTHERWISE THIS DRAWING IS NOT FOR CONSTRUCTION. ALL DIMENSIONS AND LEVELS ARE TO BE CHECKED ON SITE PRIOR TO THE COMMENCEMENT OF WORK. INFORM TURNER OF ANY DISCREPANCIES FOR CLARIFICATION BEFORE PROCEEDING WITH WORK. DRAWINGS ARE NOT TO BE SCALED. USE ONLY FIGURED DIMENSIONS. REFER TO CONSULTANT DOCUMENTATION FOR FURTHER INFORMATION (DWG, PC AND BIMA FILES AND UNCONTROLLED DOCUMENTS) AND ARE ISSUED FOR INFORMATION ONLY.

CLIENT
Deicorp
Level 3 161 Redfern Street Redfern NSW
2016

Rev	Date	Approved by	Revision Notes
H	22.04.24	VR	For Information
I	15.08.24	AH	For Coordination
J	30.08.24	AH	For DA Issue
K	06.02.25	AH	For DA Issue
L	26.02.25	AH	For DA Issue
M	19.03.25	AH	For DA Issue - 5 Level Basement
N	24.03.25	AH	For DA Issue - 5 Level Basement
O	02.04.25	AH	For DA Issue - 5 Level Basement
P	06.06.25	BF	For DA Issue - 5 Level Basement

Project Title
Fiveways Crows Nest
391/423 Pacific Hwy Crows Nest NSW 2065 Australia

Drawing Title
GA Sections
Section AA

Scale
1:200 @A1, 50% @A3

Project No.
19073

Drawn by
EW

North

Status
For DA Issue

Dwg No.
DA-310-101



Rev
P

TURNER

Level 7 ONE Oxford Street
Sydney NSW 2010
AUSTRALIA

T +61 2 8668 0000
F +61 2 8668 0068
turner@turner.com.au

▼ Roof Level	RL 173.200	3300
▼ Level 21	RL 169.900	3200
▼ Level 20	RL 166.700	3200
▼ Level 19	RL 163.500	3200
▼ Level 18	RL 160.300	3200
▼ Level 17	RL 157.100	3200
▼ Level 16	RL 153.900	3200
▼ Level 15	RL 150.700	3200
▼ Level 14	RL 147.500	3200
▼ Level 13	RL 144.300	3200
▼ Level 12	RL 141.100	3200
▼ Level 11	RL 137.900	3200
▼ Level 10	RL 134.700	3200
▼ Level 09	RL 131.500	3200
▼ Level 08	RL 128.300	3200
▼ Level 07	RL 125.100	3200
▼ Level 06	RL 121.900	3200
▼ Level 05	RL 118.700	3200
▼ Level 04	RL 115.500	3200
▼ Level 03	RL 111.600	3600
▼ Level 02	RL 108.000	3600
▼ Level 01	RL 104.400	3600
▼ Mezzanine	RL 100.800	2700
▼ Ground Level	RL 98.100	5600
▼ Basement 01	RL 92.500	3650
▼ Basement 02	RL 88.850	3090
▼ Basement 03	RL 85.760	3090
▼ Basement 04	RL 82.670	3110
▼ Basement 05	RL 79.560	

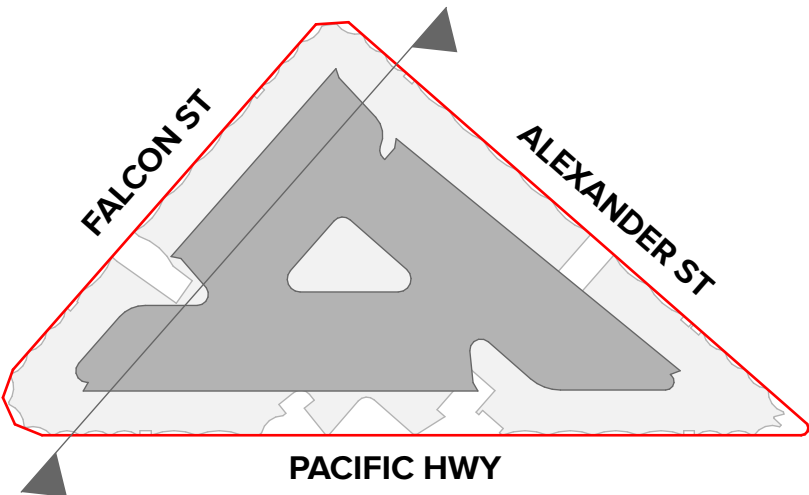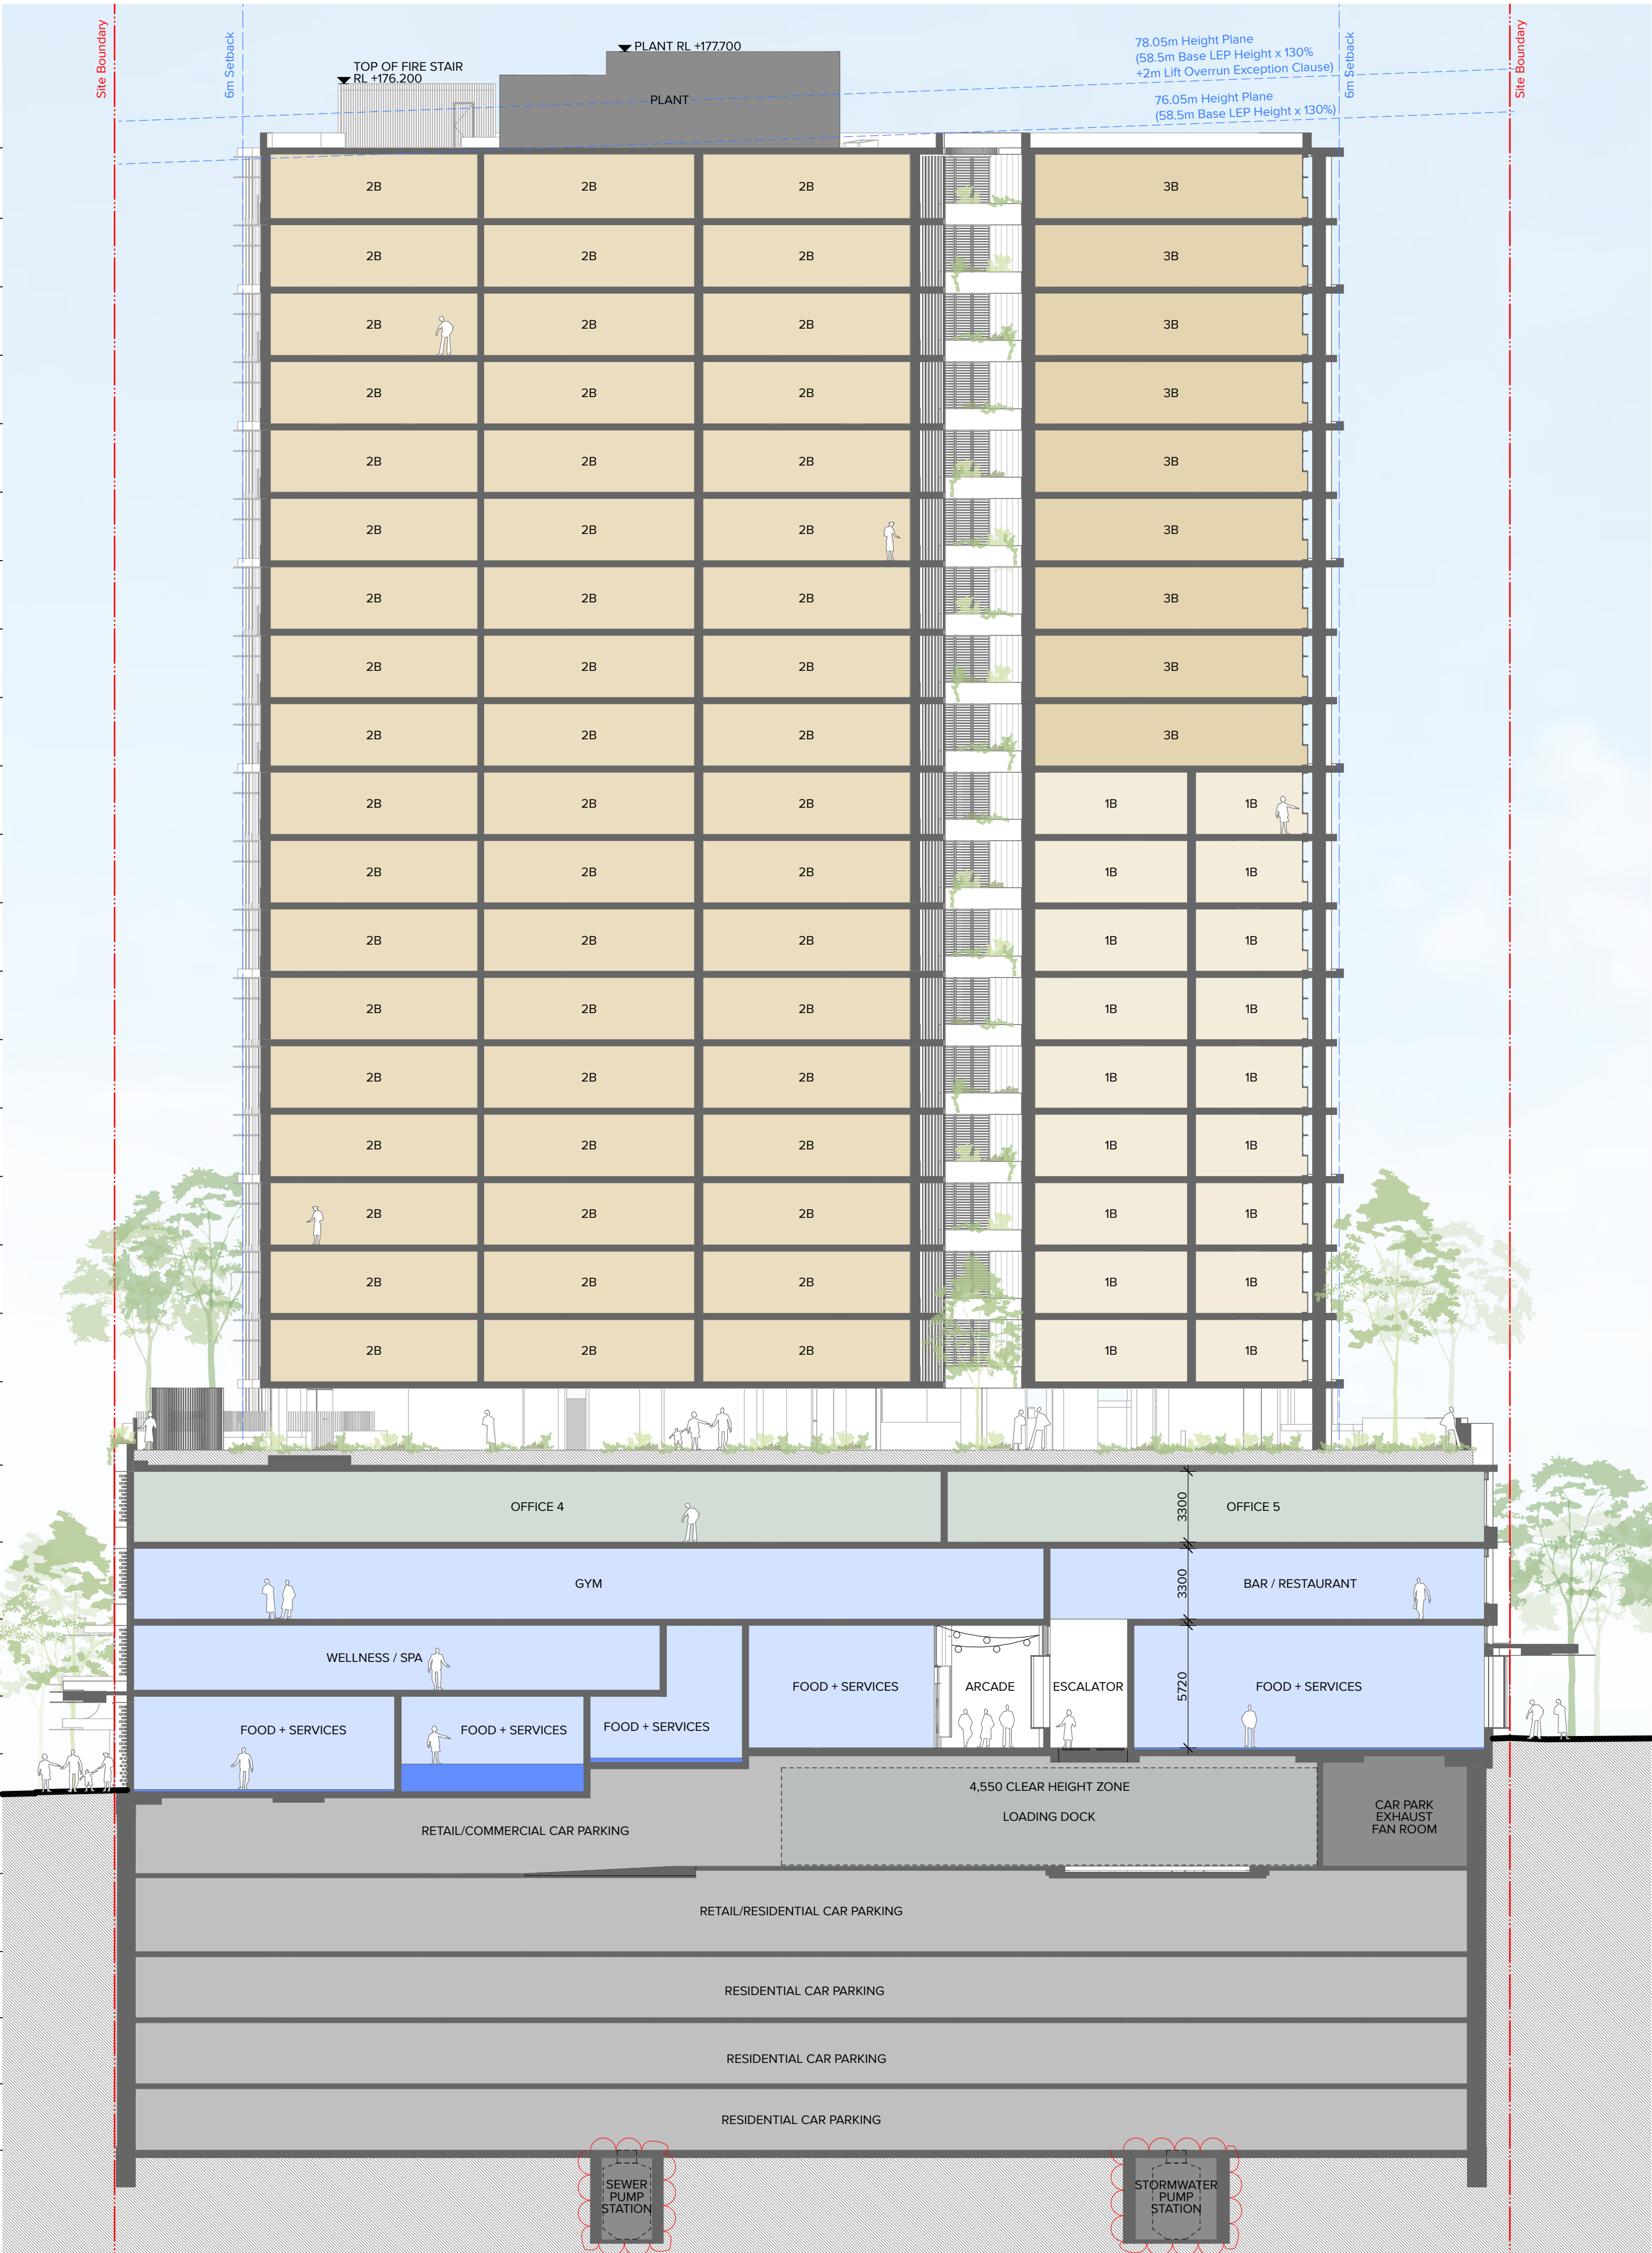

NOTES
THIS DRAWING IS COPYRIGHT © OF TURNER. NO REPRODUCTION WITHOUT PERMISSION. UNLESS NOTED OTHERWISE THIS DRAWING IS NOT FOR CONSTRUCTION. ALL DIMENSIONS AND LEVELS ARE TO BE CHECKED ON SITE PRIOR TO THE COMMENCEMENT OF WORK. INFORM TURNER OF ANY DISCREPANCIES FOR CLARIFICATION BEFORE PROCEEDING WITH WORK. DRAWINGS ARE NOT TO BE SCALED. USE ONLY FIGURED DIMENSIONS. REFER TO CONSULTANT DOCUMENTATION FOR FURTHER INFORMATION (DWG, PC AND BIMA FILES ARE UNCONTROLLED DOCUMENTS AND ARE ISSUED FOR INFORMATION ONLY).

CLIENT
Deicorp
Level 3 161 Redfern Street Redfern NSW 2016

Rev	Date	Approved by	Revision Notes
G	22.04.24	VR	For Information
H	15.08.24	AH	For Coordination
I	30.08.24	AH	For DA Issue
J	06.02.25	AH	For DA Issue
K	26.02.25	AH	For DA Issue
L	19.03.25	AH	For DA Issue - 5 Level Basement
M	24.03.25	AH	For DA Issue - 5 Level Basement
N	02.04.25	AH	For DA Issue - 5 Level Basement
O	06.06.25	BF	For DA Issue - 5 Level Basement

Project Title
Fiveways Crows Nest
391/423 Pacific Hwy Crows Nest NSW 2065 Australia

Drawing Title
GA Sections
Section BB

Scale
1:200 @A1, 50% @A3

Project No.
19073

Drawn by
EW

Status
For DA Issue

Dwg No.
DA-310-201

Rev
O

TURNER

Level 7 ONE Oxford Street
Darlinghurst NSW 2010
AUSTRALIA

T +61 2 8668 0000
F +61 2 8668 0088
turner@turner.com.au

