


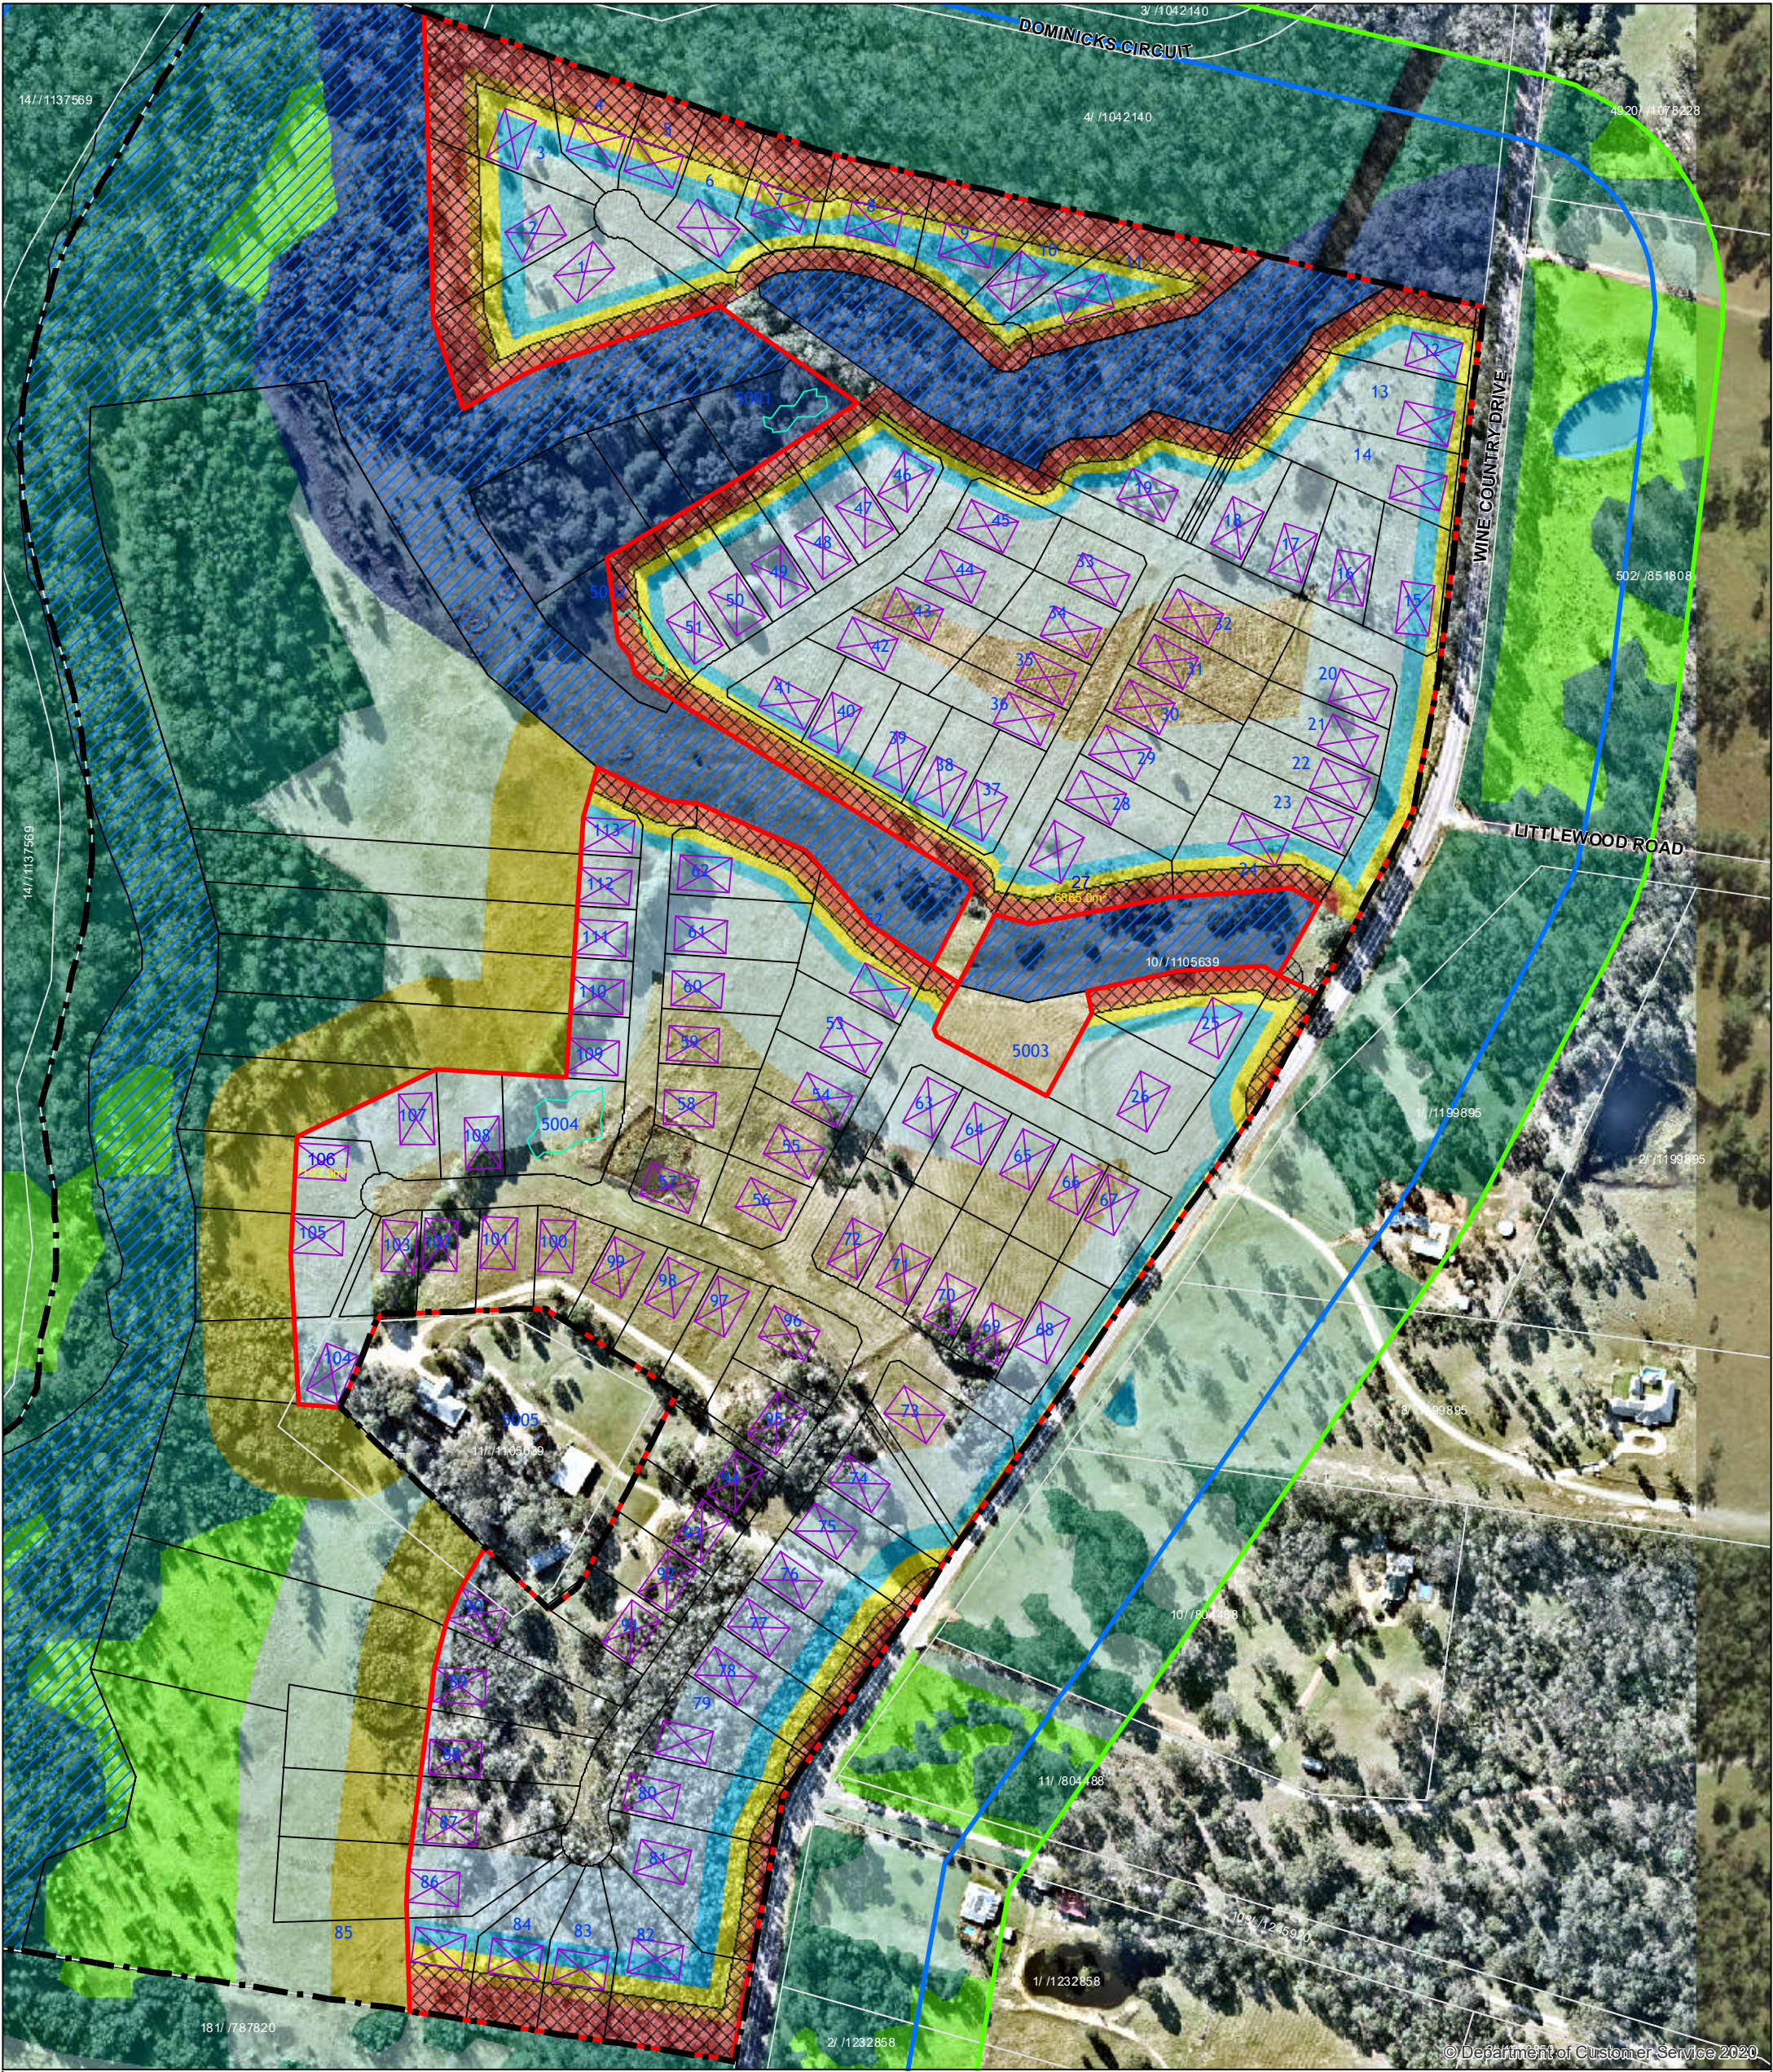


HUNTLEE NEW TOWN - STAGE 1 MODIFICATION (MOD 14)
ATTACHMENT 2: REQUIRED BUSHFIRE ATTACK LEVELS (PBP 2019)

Legend

- Proposed Layout
- Proposed Building Envelope
- Proposed Basin
- Cadastral Boundaries
- Riparian Corridor
- Subject Site
- Study Area
- Slope Classification Buffer (100m)
- Vegetation Classification Buffer (140m)
- Required Asset Protection Zone
- Inner Protection Area

- Vegetation (Keith 2004)**
- Forest
 - Grassland (Managed)
 - Grassland (Unmanaged)
 - Rainforest
 - Power Easement
 - Waterbody

- Required Bushfire Attack Levels**
- PBP 2019
- BAL-FZ
 - BAL-40
 - BAL-29
 - BAL-19
 - BAL-12.5

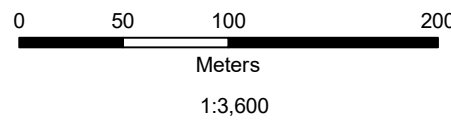

Aerial: NearMap (2020) | Data: MJD Environmental, Daly Smith, ADW Johnson, Northrop, Spatial Services (2020) | Datum/Projection: GDA 1994 MGA Zone 56 | Date: 3/11/2020 | Version 2 | GIS\16015 - Huntlee, Braxton\5. GIS | This plan should not be relied upon for critical design dimensions.