



- STUDIO 3503 33 m²
- BALCONY 5 m²
- STUDIO 3504 31 m²
- BALCONY 4 m²

1 A1 LEVEL 35 - PRIVACY SCREENING



- FULL HEIGHT FRITTED GLASS
- 1100mm HIGH FRITTED GLASS
- ANGLED PALISADE STYLE BALUSTRADE
- SOLID SPANDEL PANEL

Autodesk Docs://23115 410-416 Victoria Avenue Chatswood/23115_GENERAL_R24 - SDA RFI.rvt

REVISION

QUALITY ASSURANCE (FK IS A CERTIFIED COMPANY TO ISO 9001:2015)
THIS PROJECT IS SUBJECT TO THE FK QUALITY ASSURANCE SYSTEM

UNCONTROLLED COPY

IF THIS DRAWING IS STAMPED 'UNCONTROLLED COPY' THEN IT IS TO BE CONSIDERED A DRAFT. SUBJECT TO REVISION WITHOUT NOTICE.
NOT FOR CONSTRUCTION

NOTES

THIS DRAWING IS COPYRIGHT AND SHALL REMAIN THE PROPERTY OF FENDER KATSALIDIS (AUST) PTY LTD. CHECK AND VERIFY ALL DIMENSIONS ON SITE PRIOR TO COMMENCING WORK. DRAWINGS TO BE READ IN CONJUNCTION WITH ALL OTHER CONTRACT DOCUMENTS. DO NOT SCALE DRAWINGS. USE FIGURED DIMENSIONS ONLY. SEEK CLARIFICATION OF INCONSISTENCIES / CONFLICTS.

DRAWN	CHECKED	DATE	JOB NO.	SCALE
Author	Checker	12.11.24	23115	[TYPE SCALE]


PROJECT
NOVUS ON VICTORIA
410-416 VICTORIA AVE CHATSWOOD

DRAWING TITLE
SOUTH FACADE PRIVACY SCREENING

CLIENT
NOVUS

FENDER KATSALIDIS
WWW.FKAUSTRALIA.COM
L21, 259 GEORGE STREET, SYDNEY
NEW SOUTH WALES 2000 AUSTRALIA
TELEPHONE: +61 2 8216 3500
FENDER KATSALIDIS (AUST) PTY LTD ACN 092 943 032

ISSUE PURPOSE

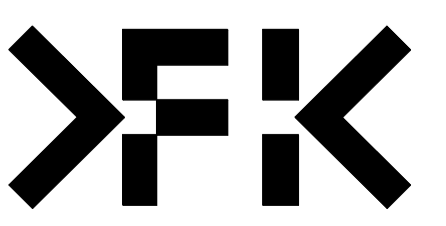

REV. DRAWING NO.
SK 273