
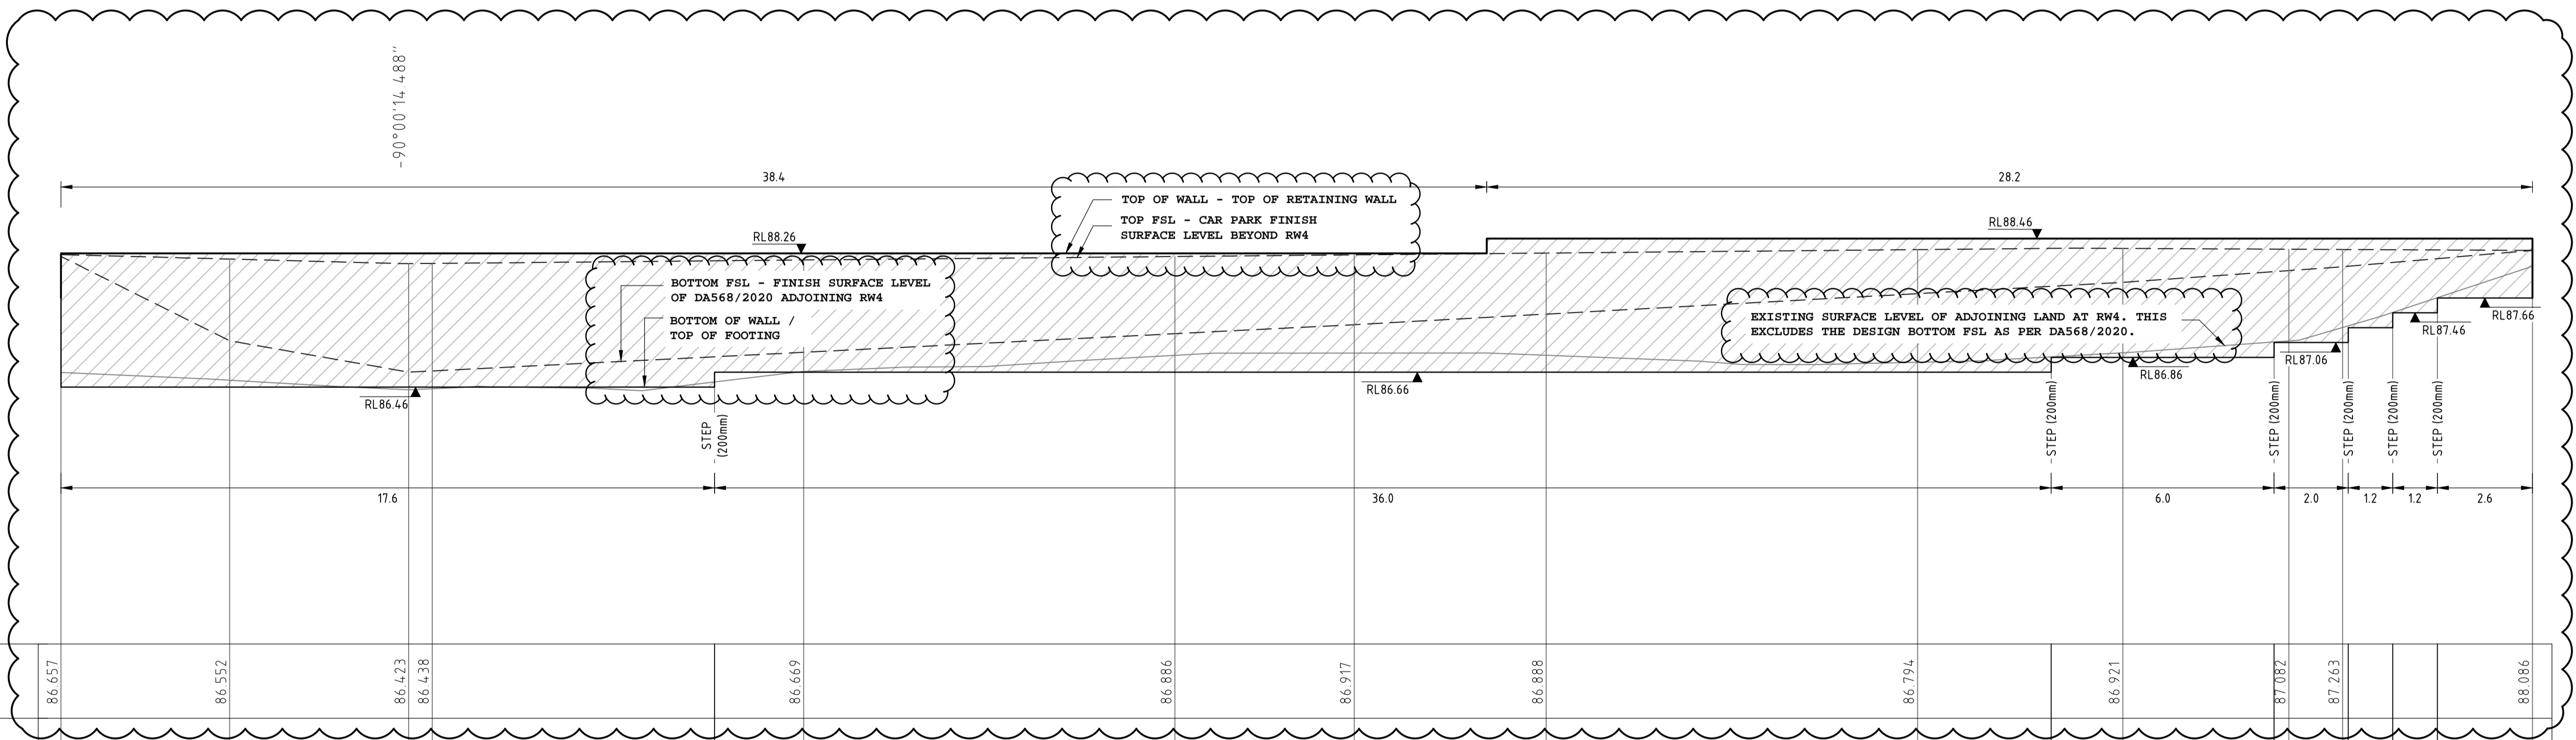


LEGEND	
	BLOCK RETAINING WALL




	0.00	4.54	9.37	10.00	20.00	30.00	34.83	40.00	50.00	55.53	60.00	61.45					66.56
DATUM RL83																	
EXISTING SURFACE	86.657	86.552	86.423	86.438	86.669	86.886	86.917	86.888	86.794	86.921	87.082	87.263					88.086
FUTURE HEIGHT (FSL-FSL)	0.03	1.10	1.46	1.44	1.24	1.04	0.94	0.82	0.59	0.46	0.29	0.23					0.00
RETAINING WALL TOP FSL	88.24	88.18	88.12	88.12	88.17	88.22	88.24	88.26	88.31	88.33	88.32	88.31					88.30
FUT. RETAINING WALL BOTTOM FSL	88.22	87.08	86.66	86.68	86.93	87.18	87.30	87.44	87.72	87.87	88.03	88.08					88.30
CHAINAGE	0.00	4.54	9.37	10.00	20.00	30.00	34.83	40.00	50.00	55.53	60.00	61.45					66.56

SCALE 1:100 HORIZ 1:50 VERT

ELEVATION OF RW04 RETAINING WALL

DESIGNED: T. BUGAEV JOB MANAGER: N. SUTHERLAND VERIFIER: J. O'LLIGAN DRAWN: J. O

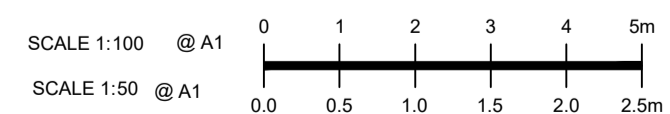

**FOR CONSTRUCTION**

REV	BY	DATE	DESCRIPTION
A	JO	18.06.20	ISSUED FOR CONSTRUCTION
B	AS	23.06.20	ISSUED FOR CONSTRUCTION
C	JO	24.06.20	ISSUED FOR CONSTRUCTION
D	JO	04.08.20	ISSUED FOR CONSTRUCTION
E	AS	02.09.20	RE-ISSUED FOR CONSTRUCTION

ALL DIMENSIONS TO BE VERIFIED ON SITE BEFORE COMMENCING WORK. NORTHROP ACCEPTS NO RESPONSIBILITY FOR THE USABILITY, COMPLETENESS OR SCALE OF DRAWINGS TRANSFERRED ELECTRONICALLY. THIS DRAWING MAY HAVE BEEN PREPARED USING COLOUR, AND MAY BE INCOMPLETE IF COPIED TO BLACK & WHITE.

**NORTHROP**  
Sydney  
Level 11 345 George Street, Sydney NSW 2000  
Ph (02) 9241 4188 Fax (02) 9241 4324  
Email sydney@northrop.com.au ABN 81 094 433 100

**HANSENYUNCKEN**  
Sydney  
NSW GOVERNMENT Education

MECHANICAL & ELECTRICAL  
STEENSEN VARMIING  
(02) 9967 2200  
HYDRAULICS  
WOODACOTTIS  
(02) 6241 9900  
FIRE  
MCD FIRE ENGINEERING  
(04) 2392 2745  
LANDSCAPING  
TAYLOR BRAMMER LANDS ARCH.  
(02) 9387 8655

PERUMAL PEDAVOLI ARCHITECTS  
T: 02 9291 0000  
WEB: www.ppa.com.au  
NOMINATED ARCHITECT:  
Vince Pedavoli NSW reg No.5045

**PERUMAL PEDAVOLI ARCHITECTS**  
CATHERINE FIELD PRIMARY SCHOOL  
NEW HIGH QUALITY CLASSROOMS  
DRAWING NAME  
RETAINING WALL ELEVATIONS  
- SHEET 02

PROJECT NORTH			
DRAWN	CHECKED	VERIFIED	DATE
JO	JG	JG	02.09.20
DRAWING NUMBER			
NHQC2-CF-CV-S-DDC205.22			
REVISION			
			<b>E</b>