

PROJECT INDOOR MOTO X PARK EVENT/PIT CAR PARK PETER BROCK DRIVE, EASTERN CREEK				Drawing Status FOR APPROVAL NOT TO BE USED FOR CONSTRUCTION PURPOSES Drawing Title CIVIL WORKS GENERAL ARRANGEMENT PLAN SHEET 1 OF 4		
Grid	Datum	Sheet	Scale (at original size)	Project No	Drawing No	Revision No
-	A.H.D.	1 of 5	1:250 @ A1	20190125	C201	D

FOR CONTINUATION REFERRING TO C203



FOR CONTINUATION REFERRING TO C201

					Reference Coordination Drawing			
D	FOR APPROVAL	CK	16.11.20	2	Discipline	Drawing Title and Number	Date	Rev.
C	FOR APPROVAL	CK	16.10.20	2	ARCH			
B	FOR APPROVAL	CK	09.10.20	2	ARCH			
A	FOR APPROVAL	CK	24.09.20	2	STRUCT			
P3	PRELIMINARY ISSUE	CK	21.08.20	1	MECH			
P2	PRELIMINARY ISSUE	CK	12.08.20	1	ELEC			
P1	PRELIMINARY ISSUE	CK	07.08.20	1	HYD			
Issue	Last revision title	by	Date	Status	FILE			
Issued internal sequence and revision history 1-preliminary 2-development application 3-construction certificate 4-tender 5-construction 6-other					LANDS			
					CIVIL			
					SURVEY			

 **ENGINEERS AUSTRALIA**
Chartered Professional Engineer
MEMBER


DIMENSIONS NOT SHOWN TO BE CHECKED ON SITE. DO NOT SCALE OF THIS DRAWING. POSITIONS OF AUTHORITIES MAINS AND/OR EXISTING SERVICES ARE TO BE CHECKED PRIOR TO COMMENCEMENT OF WORK. REPORT ANY DISCREPANCIES TO THE CONSULTING ENGINEER FOR DECISION/CLARIFICATION BEFORE PROCEEDING WITH THE WORK. THIS DRAWING IS TO BE READ IN CONJUNCTION WITH THE SPECIFICATIONS AND OTHER CONSULTANTS' DRAWINGS.

QUALITY CONTROL			
4 T	DRAWN	CK	DATE 16.11.20
	CHECKED	SH	DATE 16.11.20
	DESIGNED	CK	DATE 16.11.20
	VERIFIED	SH	DATE 16.11.20
	APPROVED	SH	DATE 16.11.20

WARNING: THE DESIGNS, DRAWINGS, SPECIFICATIONS AND THE COPYRIGHT HEREIN REMAIN THE SOLE INTELLECTUAL PROPERTY OF S&G CONSULTANTS PTY LTD AND MUST NOT BE USED, COPIED, ALTERED OR REPRODUCED WHOLLY OR IN PART IN ANY FORM WITHOUT THE WRITTEN CONSENT OF S&G CONSULTANTS PTY LTD



The logo consists of a stylized 'S' and 'G' intertwined within a circle, with a compass rose design around it.

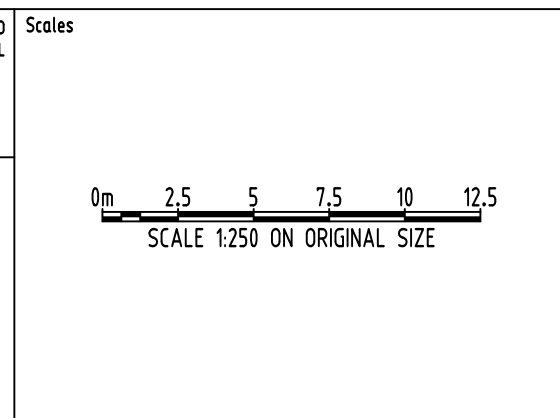

CLIENT
MOTO X
MATT BARTOLO

ARCHITECT

JF

JF ARCHITECTS
26 Stevens Street
emington row 2115
m: 0411 983 758
e: joseph.jf@gmail.com
ABN 91 129 309 238



Suite 5.03, Level 5,
156 PACIFIC HIGHWAY
ST. LEONARDS, NSW 2065
T: +61 2 8883 4239
Email: office@sgce.com.au
Web: www.sgce.com.au

PROJECT			
INDOOR MOTO X PARK EVENT/PIT CAR PARK			
PETER BROCK DRIVE, EASTERN CREEK			
Grid	Datum	Sheet	Scale
-	A.H.D.	2 of 5	

Drawing Status			FOR APPROVAL		
NOT TO BE USED FOR CONSTRUCTION PURPOSES					
Drawing Title					
CIVIL WORKS					
GENERAL ARRANGEMENT PLAN					
SHEET 2 OF 4					
Project No		Drawing No		Revision No	
20190125		C202		D	

A1





FOR CONTINUATION REFERRING TO C202

				Reference Coordination Drawing					
D	FOR APPROVAL		CK	16.11.20	2	Discipline	Drawing Title and Number	Date	Rev.
C	FOR APPROVAL		CK	14.10.20	2	ARCH			
B	FOR APPROVAL		CK	09.10.20	2	ARCH			
A	FOR APPROVAL		CK	24.09.20	2	STRUCT			
P3	PRELIMINARY ISSUE		CK	21.08.20	1	MECH			
P2	PRELIMINARY ISSUE		CK	12.08.20	1	ELEC			
P1	PRELIMINARY ISSUE		CK	07.08.20	1	HYD			
Issue	Last revision title		by	Date	Status				
Issuer internal sequence and revision history						LANDS			
1-preliminary	2-development application	3-construction certificate		CIVIL					
4-tender	5-construction	6-other		SURVEY					

	ENGINEERS AUSTRALIA Chartered Professional Engineer MEMBER
DIMENSIONS NOT SHOWN TO BE CHECKED ON SITE. DO NOT SCALE OF THIS DRAWING. POSTING OF AUTHORITIES NAME AND/OR EXISTING SERVICES ARE TO BE CHECKED PRIOR TO COMMENCEMENT OF WORK. REPORT ANY DISCREPANCIES TO THE CONSULTING ENGINEER FOR DESIGN/CLARIFICATION BEFORE PROCEEDING WITH THE WORK. THIS DRAWING IS TO BE READ IN CONJUNCTION WITH THE SPECIFICATIONS AND OTHER CONSULTANTS' DRAWINGS.	

QUALITY CONTROL			
DRAWN	CK	DATE	16.11.20
CHECKED	SH	DATE	16.11.20
DESIGNED	CK	DATE	16.11.20
VERIFIED	SH	DATE	16.11.20
APPROVED	SH	DATE	16.11.20

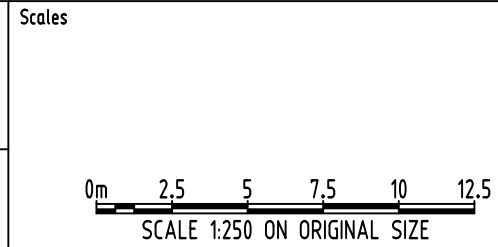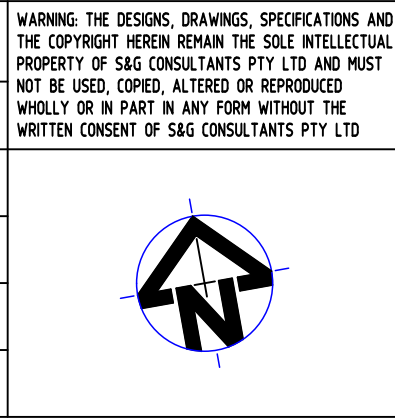

CLIENT
MOTO X
MATT BARTOLO

ARCHITECT

JFH ARCHITECTS
25a Sheverson Street
Sydney NSW 2155
P: 0411 883 758
E: jason@jfharchitect.com.au
ABN: 91 129 359 238



Suite 5.03, Level 5,
156 PACIFIC HIGHWAY
ST. LEONARDS, NSW 2065
T: +61 2 8883 4239
Email: office@sgce.com.au
Web: www.sgce.com.au

A.B.N. 21 118 222 530

PROJECT INDOOR MOTO X PARK EVENT/PIT CAR PARK PETER BROCK DRIVE, EASTERN CREEK			
Grid	Datum	Sheet	Scale (at original size)
-	A.H.D.	3 of 5	1:250 @ A1
Drawing Status NOT TO BE USED FOR CONSTRUCTION PURPOSES			
Drawing Title CIVIL WORKS GENERAL ARRANGEMENT PLAN SHEET 3 OF 4			
Project No	Drawing No	Revision No	
20190125	C203	D	

A1




Reference Coordination Drawing									
D	FOR APPROVAL	CK	16.11.20	2	Discipline	Drawing Title and Number	Date	Rev.	
C	FOR APPROVAL	CK	14.10.20	2	ARCH				
B	FOR APPROVAL	CK	09.10.20	2	ARCH				
A	FOR APPROVAL	CK	24.09.20	2	ARCH				
P3	PRELIMINARY ISSUE	CK	21.08.20	1	STRUCT				
P2	PRELIMINARY ISSUE	CK	12.08.20	1	MECH				
P1	PRELIMINARY ISSUE	ELEC	07.08.20	1	ELEC				
		HYD			HYD				
Issue	Last revision title	by	Date	Status	FIRE				
Issuer internal sequence and revision history									
	1-preliminary	2-development application	3-construction certificate	LANDS					
	4-tender	5-construction	6-other	CIVIL					
				SURVEY					

Reference Coordination Drawing			
Discipline	Drawing Title and Number	Date	Rev.
CK	16.11.20	2	
CK	14.10.20	2	
CK	09.10.20	2	
CK	24.09.20	2	
CK	21.08.20	1	
CK	12.08.20	1	
CK	07.08.20	1	
by	Date	Status	
LANDS			
CIVIL			
SURVEY			

QUALITY CONTROL			
DRAWN	CK	DATE	16.11.20
CHECKED	SH	DATE	16.11.20
DESIGNED	CK	DATE	16.11.20
VERIFIED	SH	DATE	16.11.20
APPROVED	SH	DATE	16.11.20

WARNING: THE DESIGNS, DRAWINGS, SPECIFICATIONS AND THE COPYRIGHT HEREIN REMAIN THE SOLE INTELLECTUAL PROPERTY OF S&G CONSULTANTS PTY LTD AND MUST NOT BE USED, COPIED, ALTERED OR REPRODUCED WHOLLY OR IN PART IN ANY FORM WITHOUT THE WRITTEN CONSENT OF S&G CONSULTANTS PTY LTD			
DIMENSIONS NOT SHOWN TO BE CHECKED ON SITE. DO NOT SCALE THIS DRAWING. POSTING OF AUTHORITIES HAND AND/OR EXISTING SERVICES ARE TO BE CHECKED PRIOR TO COMMENCEMENT OF WORK. REPORT ANY DISCREPANCIES TO THE CONSULTING ENGINEER FOR DESIGN/CLARIFICATION BEFORE PROCEEDING WITH THE WORK. THIS DRAWING IS TO BE READ IN CONJUNCTION WITH THE SPECIFICATIONS AND OTHER CONSULTANTS' DRAWINGS.			

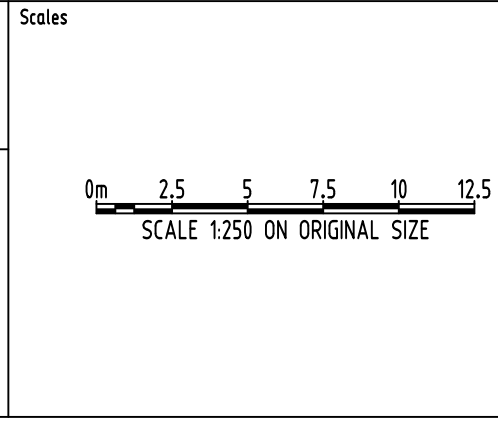

CLIENT
MOTO X
MATT BARTOLO

ARCHITECT
JFH
JFH ARCHITECTS
20 sherrin street
eastern creek nsw 2115
t: 0411 683 758
e: jones@jfh.com.au
ABN 91 129 359 238

Suite 5.03, Level 5,
156 PACIFIC HIGHWAY
ST. LEONARDS, NSW 2065
T: +61 2 8883 4239
Email: office@sgce.com.au
Web: www.sgce.com.au

A.B.N. 21 118 222 530

PROJECT INDOOR MOTO X PARK EVENT/PIT CAR PARK PETER BROCK DRIVE, EASTERN CREEK			
Grid	Datum	Sheet	Scale (at original size)
-	A.H.D.	4 of 5	1:250 @ A1
Drawing Status FOR APPROVAL NOT TO BE USED FOR CONSTRUCTION PURPOSES			
Drawing Title CIVIL WORKS GENERAL ARRANGEMENT PLAN SHEET 4 OF 4			
Project No	Drawing No	Revision No	
20190125	C204	D	




Reference Coordination Drawing				Discipline			Drawing Title and Number		Date	Rev.
D	FOR APPROVAL	CK	16.11.20	2	DISCIPLINE					
C	FOR APPROVAL	CK	14.10.20	2	ARCH					
B	FOR APPROVAL	CK	09.10.20	2	ARCH					
A	FOR APPROVAL	CK	24.09.20	2	STRUCT					
P3	PRELIMINARY ISSUE	CK	21.08.20	1	MECH					
P2	PRELIMINARY ISSUE	CK	12.08.20	1	ELEC					
P1	PRELIMINARY ISSUE	CK	07.08.20	1	HYD					
Issue	Last revision title	by	Date	Status	REVISION					
Issuer internal sequence and revision history										
1	preliminary	2	development application	3	construction certificate	4	construction	5	other	

	ENGINEERS AUSTRALIA Chartered Professional Engineer MEMBER
DIMENSIONS NOT SHOWN TO BE CHECKED ON SITE. DO NOT SCALE OF THIS DRAWING. POSTING OF AUTHORITIES MARK AND/OR EXISTING SERVICES ARE TO BE CHECKED PRIOR TO COMMENCEMENT OF WORK. REPORT ANY DISCREPANCIES TO THE CONSULTING ENGINEER FOR DESIGN/CLARIFICATION BEFORE PROCEEDING WITH THE WORK. THIS DRAWING IS TO BE READ IN CONJUNCTION WITH THE SPECIFICATIONS AND OTHER CONSULTANTS' DRAWINGS.	

QUALITY CONTROL			
DRAWN	CK	DATE	16.11.20
CHECKED	SH	DATE	16.11.20
DESIGNED	CK	DATE	16.11.20
VERIFIED	SH	DATE	16.11.20
APPROVED	SH	DATE	16.11.20

WARNING: THE DESIGNS, DRAWINGS, SPECIFICATIONS AND THE COPYRIGHT HEREIN REMAIN THE SOLE INTELLECTUAL PROPERTY OF SGC CONSULTANTS PTY LTD AND MUST NOT BE USED, COPIED, ALTERED OR REPRODUCED WHOLLY OR IN PART IN ANY FORM WITHOUT THE WRITTEN CONSENT OF SGC CONSULTANTS PTY LTD	

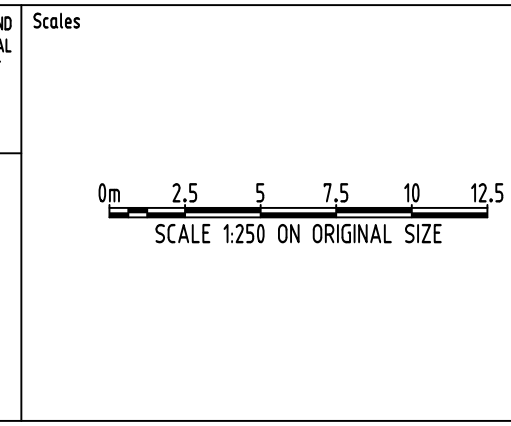

CLIENT
MOTO X
MATT BARTOLO

ARCHITECT

JFH ARCHITECTS
20 Shearwater Street
Wentworth NSW 2115
P: 0411 883 758
E: jason@jfharchitects.com
ABN: 91 129 359 238

Suite 5.03, Level 5,
156 PACIFIC HIGHWAY
ST. LEONARDS, NSW 2065
T: +61 2 8883 4239
Email: office@sgce.com.au
Web: www.sgce.com.au

A.B.N. 21 118 222 530

PROJECT INDOOR MOTO X PARK EVENT/PIT CAR PARK PETER BROCK DRIVE, EASTERN CREEK			Drawing Status FOR APPROVAL NOT TO BE USED FOR CONSTRUCTION PURPOSES		
Drawing Title CIVIL WORKS CAR PARKING LAYOUT PLAN			Project No 20190125		
Grid -			Drawing No C211		
Datum A.H.D.			Revision No D		
Sheet 5 of 5			Scale (at original size) 1:250 @ A1		