


MGA



BORE HOLE COORDINATES & LEVELS			
Bore Hole	Easting	Northing	Elevation
BH1	331526.9	6257977.9	104.17
BH2	331484.4	6257992.0	103.70
BH3	331484.4	6258016.4	103.85 soil
BH4	331478.7	6258033.5	103.44
BH5	331479.4	6258083.4	103.43
BH6	331481.7	6258098.5	103.35
BH7	331494.3	6258116.0	103.28
BH8	331524.9	6258127.3	103.26
BH9	331540.0	6258133.5	103.28

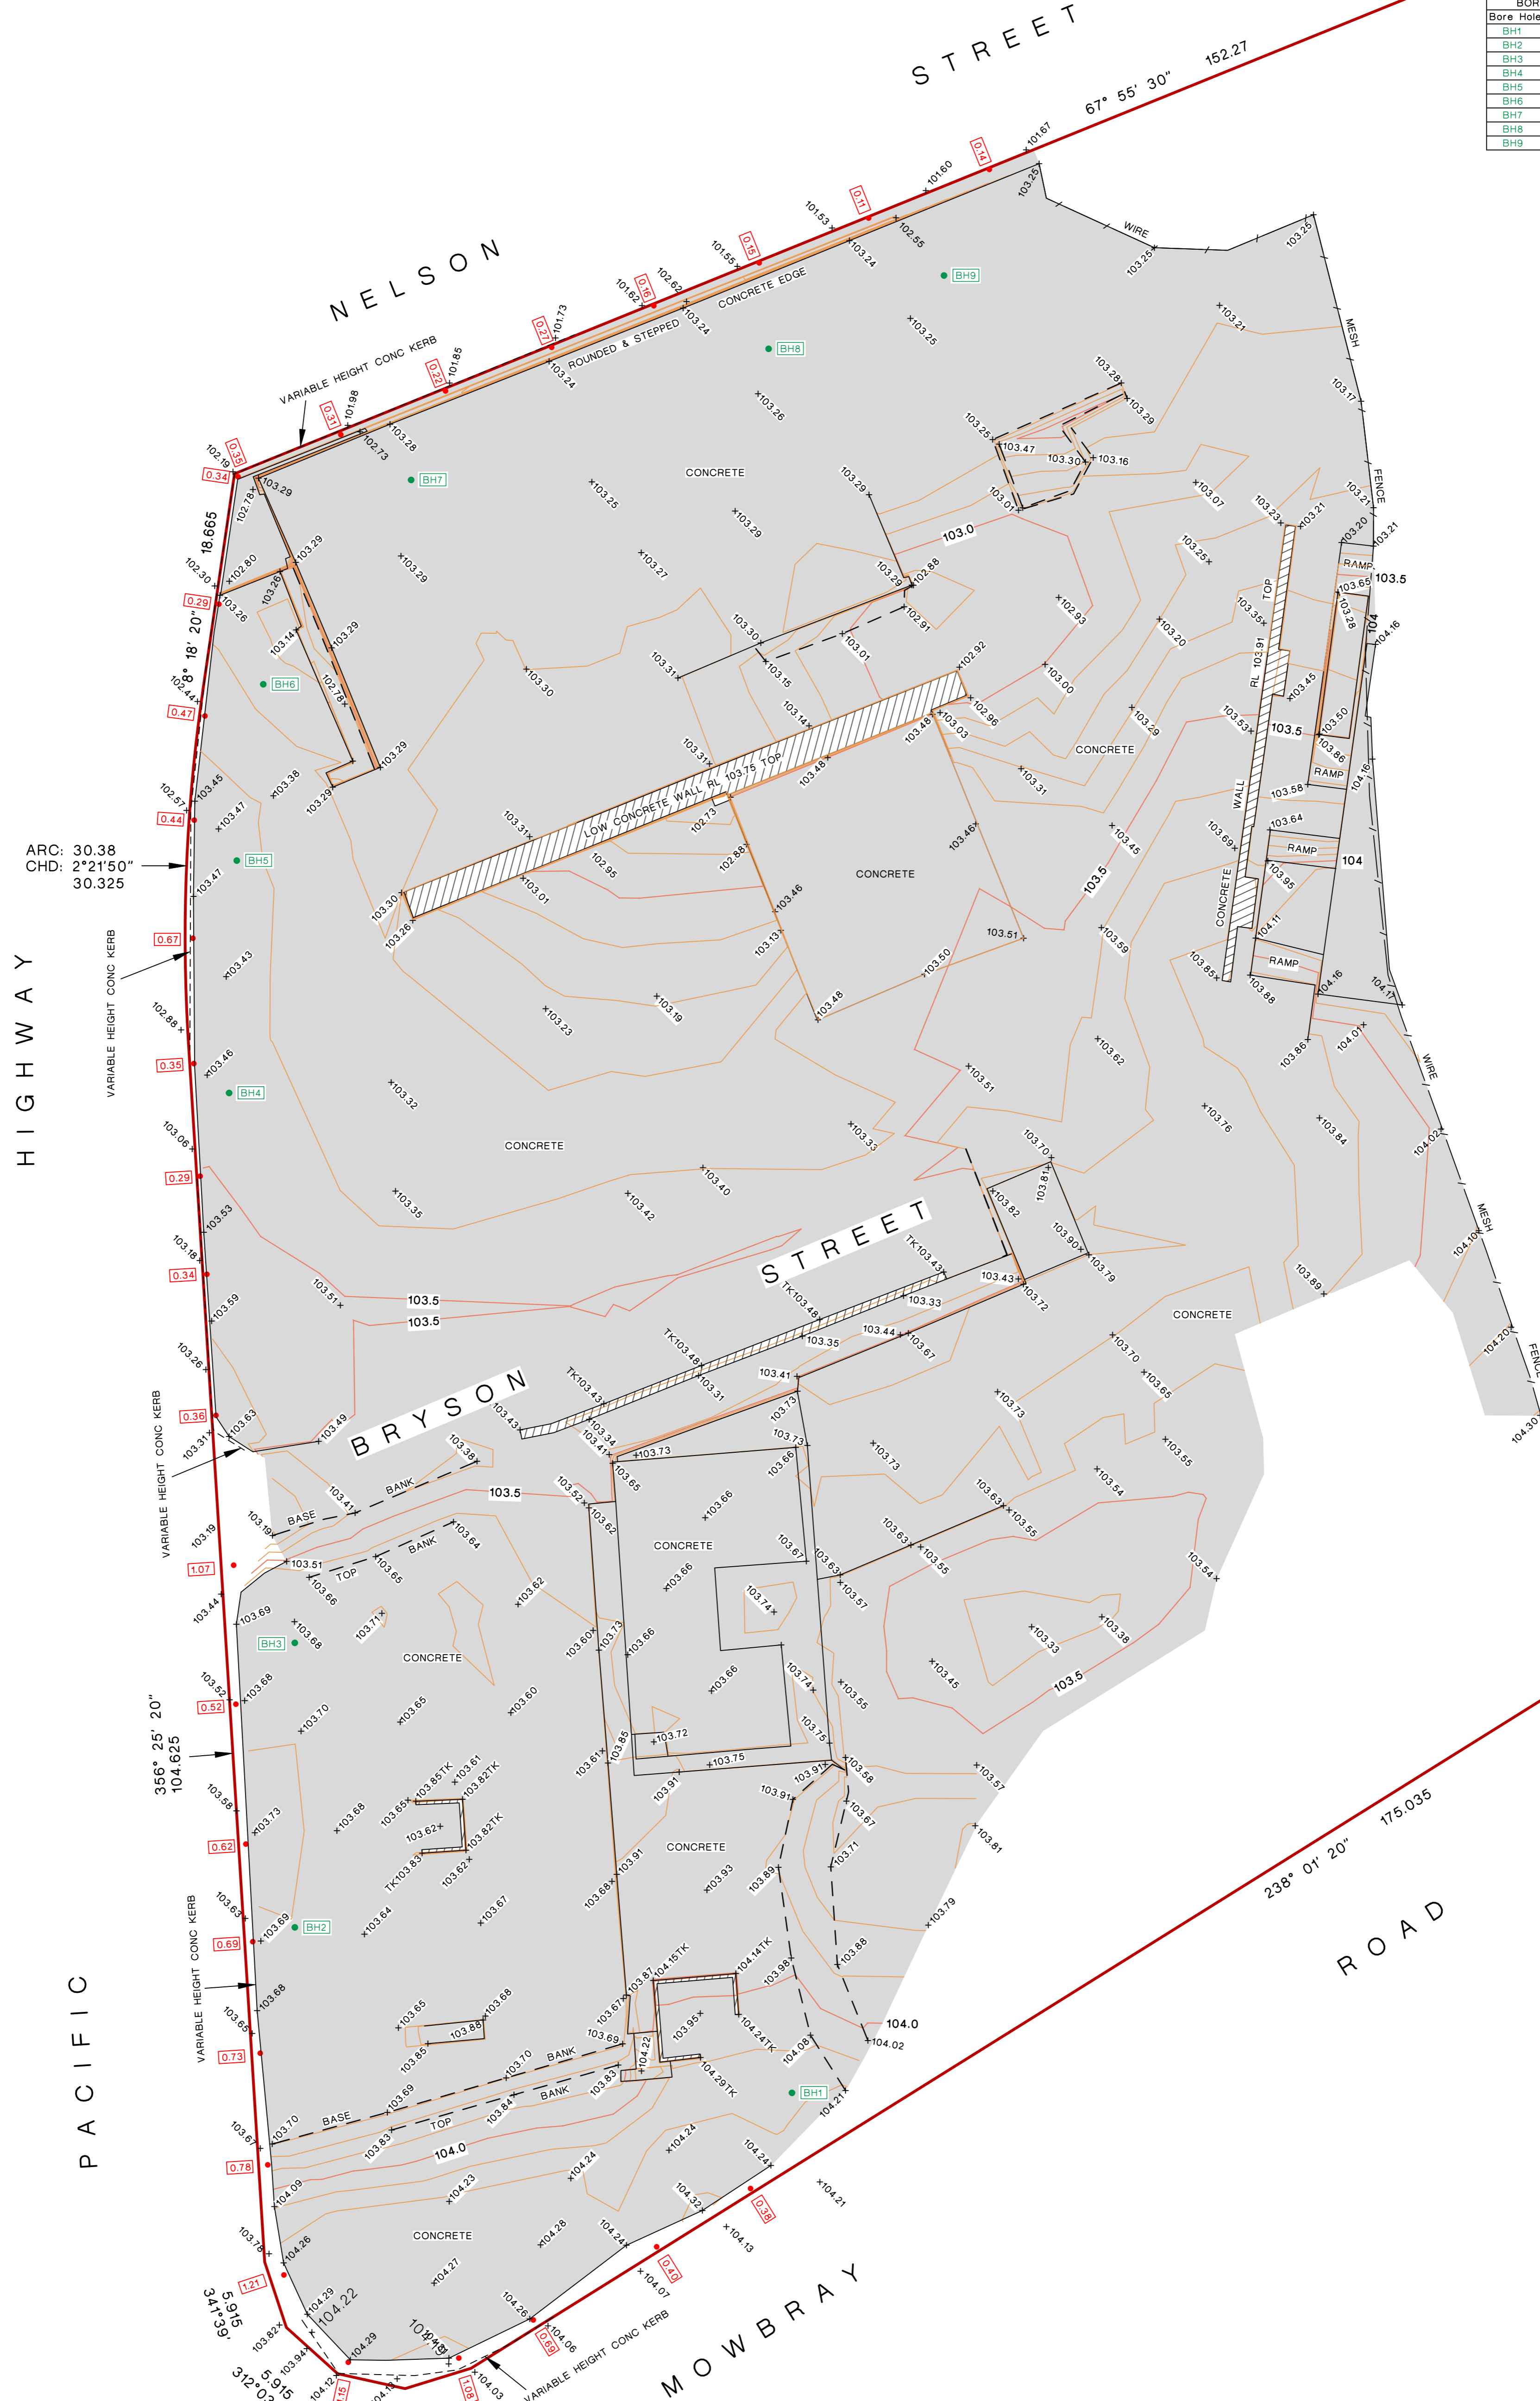

ARC: 30.38
 CHD: 2°21'50"
 30.325

HIGHWAY

PACIFIC


MOWBRAY

NELSON

BRYSON

STREET

ROAD

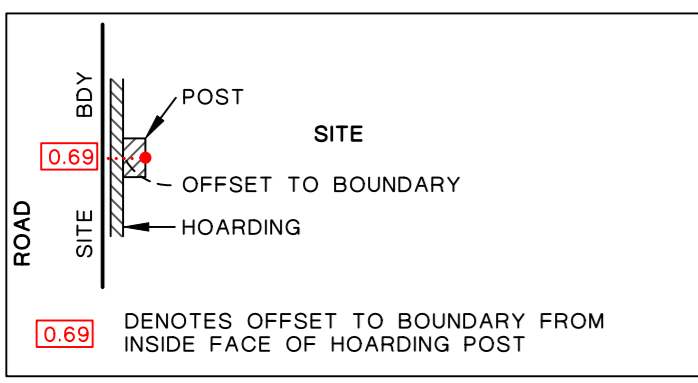

NOTES:
 - SERVICE LINE AND PIT INFORMATION SHOWN RELATES TO VISIBLE ASSETS AT GROUND LEVEL ONLY AND DO NOT INDICATE THE SIZE, LOCATION OR EXTENT OF BELOW GROUND ASSETS.
 - SYMBOLS SHOWN MAY NOT BE DRAWN TO SCALE.
 - CONTRACTORS SHOULD CONSULT WITH SERVICE AUTHORITIES (BYDA) PRIOR TO UNDERTAKING ANY WORKS ON SITE.

STUART DE NETT
 LAND SURVEYORS
 UNIT 1, 20 GYMEA BAY ROAD, GYMEA NSW 2227
 Phone: 9526 6333 office@landsurveyors.net.au

PLAN SHOWING PART SITE DETAILS AT
 SYDNEY METRO CHATSWOOD SITE
 CHATSWOOD
 PLAN OF ACQUISITION
 LOT 20 IN DP 1231822

DATUM OF LEVELS: AUSTRALIAN HEIGHT DATUM (AHD)
 ORIGIN OF LEVELS: SSM 58364
 ADOPTED VALUE: 103.353
 OUR REFERENCE: 12832 SURVEY DATE: 1/03/2024
 SURVEYED: SD/DT DRAWN: MP CHECKED: SD

LEGEND

1,2,3	LEVEL	IH	INSPECTION HATCH
D	DOOR	C	CENTRELINE
SD	SLIDING DOOR	TK	TOP OF KERB
W	WINDOW	T/G	TOP OF GUTTER

TRUNK DIAMETER / SPREAD / APPROX RADIUS / HEIGHT

NOTES:
 - Services have not been searched.
 - Boundary dimensions shown are taken from DP 1231822