



LEGEND

- EXISTING SURFACE CONTOURS
- PROPOSED SURFACE CONTOURS
- EXISTING WATER
- EXISTING SEWERAGE
- EXISTING STORMWATER DRAINAGE
- EXISTING GAS
- EXISTING ELECTRICAL
- SITE BOUNDARY
- APPROXIMATE DIVE STRUCTURE OUTLINE
- DESIGN BY OTHERS
- STAGE 2 BOUNDARIES
- EXCLUDED FROM BULK EARTHWORKS

CUT FILL DEPTH RANGE

Lower_value	Upper_value	Colour	
-9.99	to -3	m	Dark Orange
-3	to -2.5	m	Orange
-2.5	to -2	m	Light Orange
-2	to -1.5	m	Yellow-Orange
-1.5	to -1	m	Yellow
-1	to -0.5	m	Light Yellow
-0.5	to 0.00	m	White
0.000	to 5	m	Light Green
5	to 1	m	Green
1	to 1.5	m	Dark Green
1.5	to 2	m	Teal
2	to 2.5	m	Blue-Teal
2.5	to 3	m	Blue
3	to 999	m	Dark Blue


NOTE:
1. BULK EARTHWORKS LEVELS ARE BASED ON INDICATIVE LIDAR LEVELS. TO BE REASSESSED AT DETAILED DESIGN PHASE

EARTHWORKS VOLUMES

CUT	-965.574m³
FILL	168.633m³
BALANCE	-796.941m³

- ### NOTES
1. BULK EARTHWORKS VOLUMES ARE BASED ON INTERPOLATED VALUES FOR EXISTING LEVELS AND SHOULD BE UPDATED ONCE MORE ACCURATE VALUES ARE AVAILABLE.
 2. BULK EARTHWORKS VOLUMES ARE BASE FOR THE INTERIM LEVELS, THEY DO NOT TAKE INTO ACCOUNT THE FOLLOWING:
 - 2.1. TOP SOIL
 - 2.2. BOXING OUT FOR ROADS
 - 2.3. CONDUIT SPOIL
 - 2.4. FUTURE DESIGN LEVELS FOR THE BTR BUILDING

01	FOR INFORMATION	TS			
Issue	Description	DR	CH	VE	Date

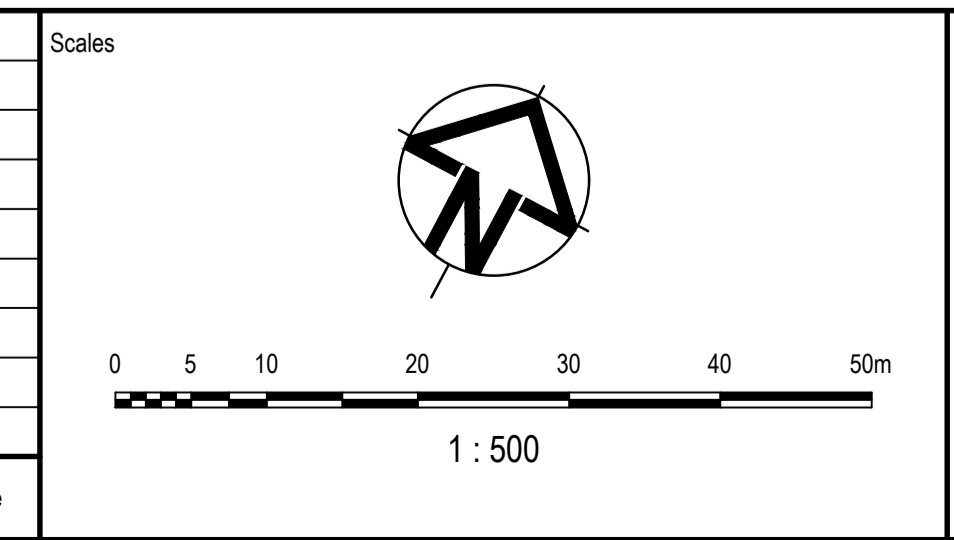

Status

**PRELIMINARY
NOT TO BE USED FOR CONSTRUCTION**

© Copyright reserved

Original Issue Signatures	
Drawn	T. SUMMERSBY
Designed	
Project Manager	
Verified	

Original Size	A1
Height Datum	AHD
Grid	MGA/20-56

Project

**CHATSWOOD
DIVE SITE**

Title

**EARTHWORKS
PLAN**

Arcadis Australia Pacific Pty Limited
Level 16, 580 George Street
SYDNEY NSW 2000
ABN 76 104 485 289
Tel No: +61 2 8907 9000
www.arcadis.com/au

Project Number	30290392
Issue	01

Drawing No: **CDS-AAP-BTR-00-SKC-CI-0101**