

300 BURNS BAY RD, LANE COVE SOIL AND WATER MANAGEMENT



LOCALITY PLAN
NOT TO SCALE
COPYRIGHT OF NEARMAP

DRAWING INDEX			
SHEET No.	DWG. No.	DRAWING TITLE	REV.
01	S03-SW100	COVER SHEET & DRAWING INDEX	A
02	S03-SW201	SOILD AND WATER MANAGEMENT SUB-PLAN (DEMOLITION STAGE)	A
03	S03-SW202	SOILD AND WATER MANAGEMENT SUB-PLAN (EXCAVATION STAGE)	A
04	S03-SW203	SOILD AND WATER MANAGEMENT SUB-PLAN DETAILS SHEET	A

PREPARED BY



S&G CONSULTANTS PTY LTD
SUITE 311, LEVEL 3
480 PACIFIC HIGHWAY
ST. LEONARDS, N.S.W. 2065
T: +61 2 8883 4239
Email: office@sgce.com.au
Web: www.sgce.com.au

ARCHITECT





CLIENT

LEVEL 33

LGA

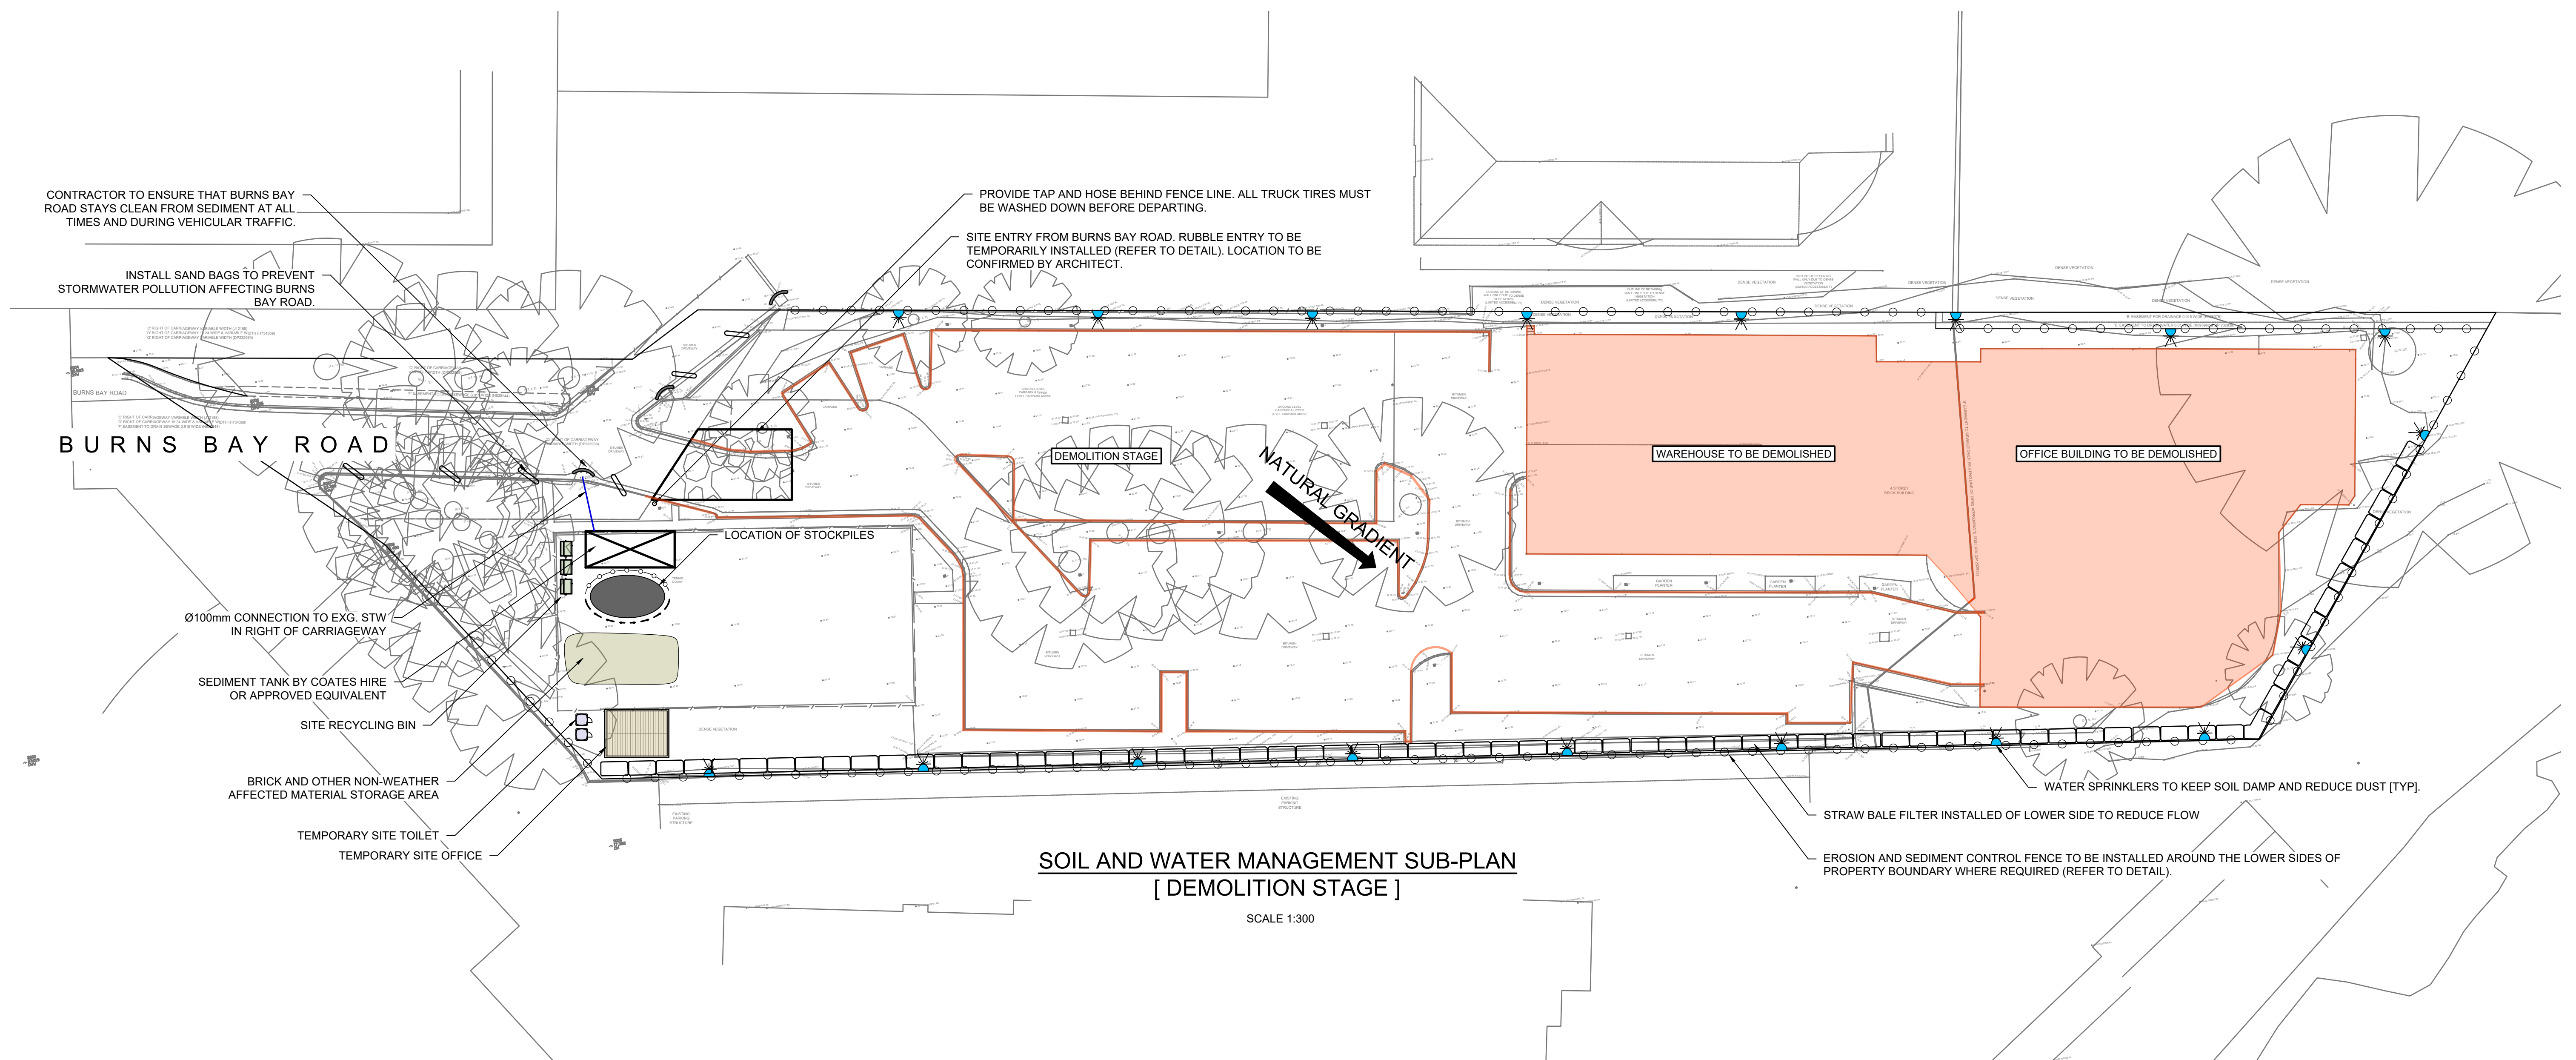

[illegible]

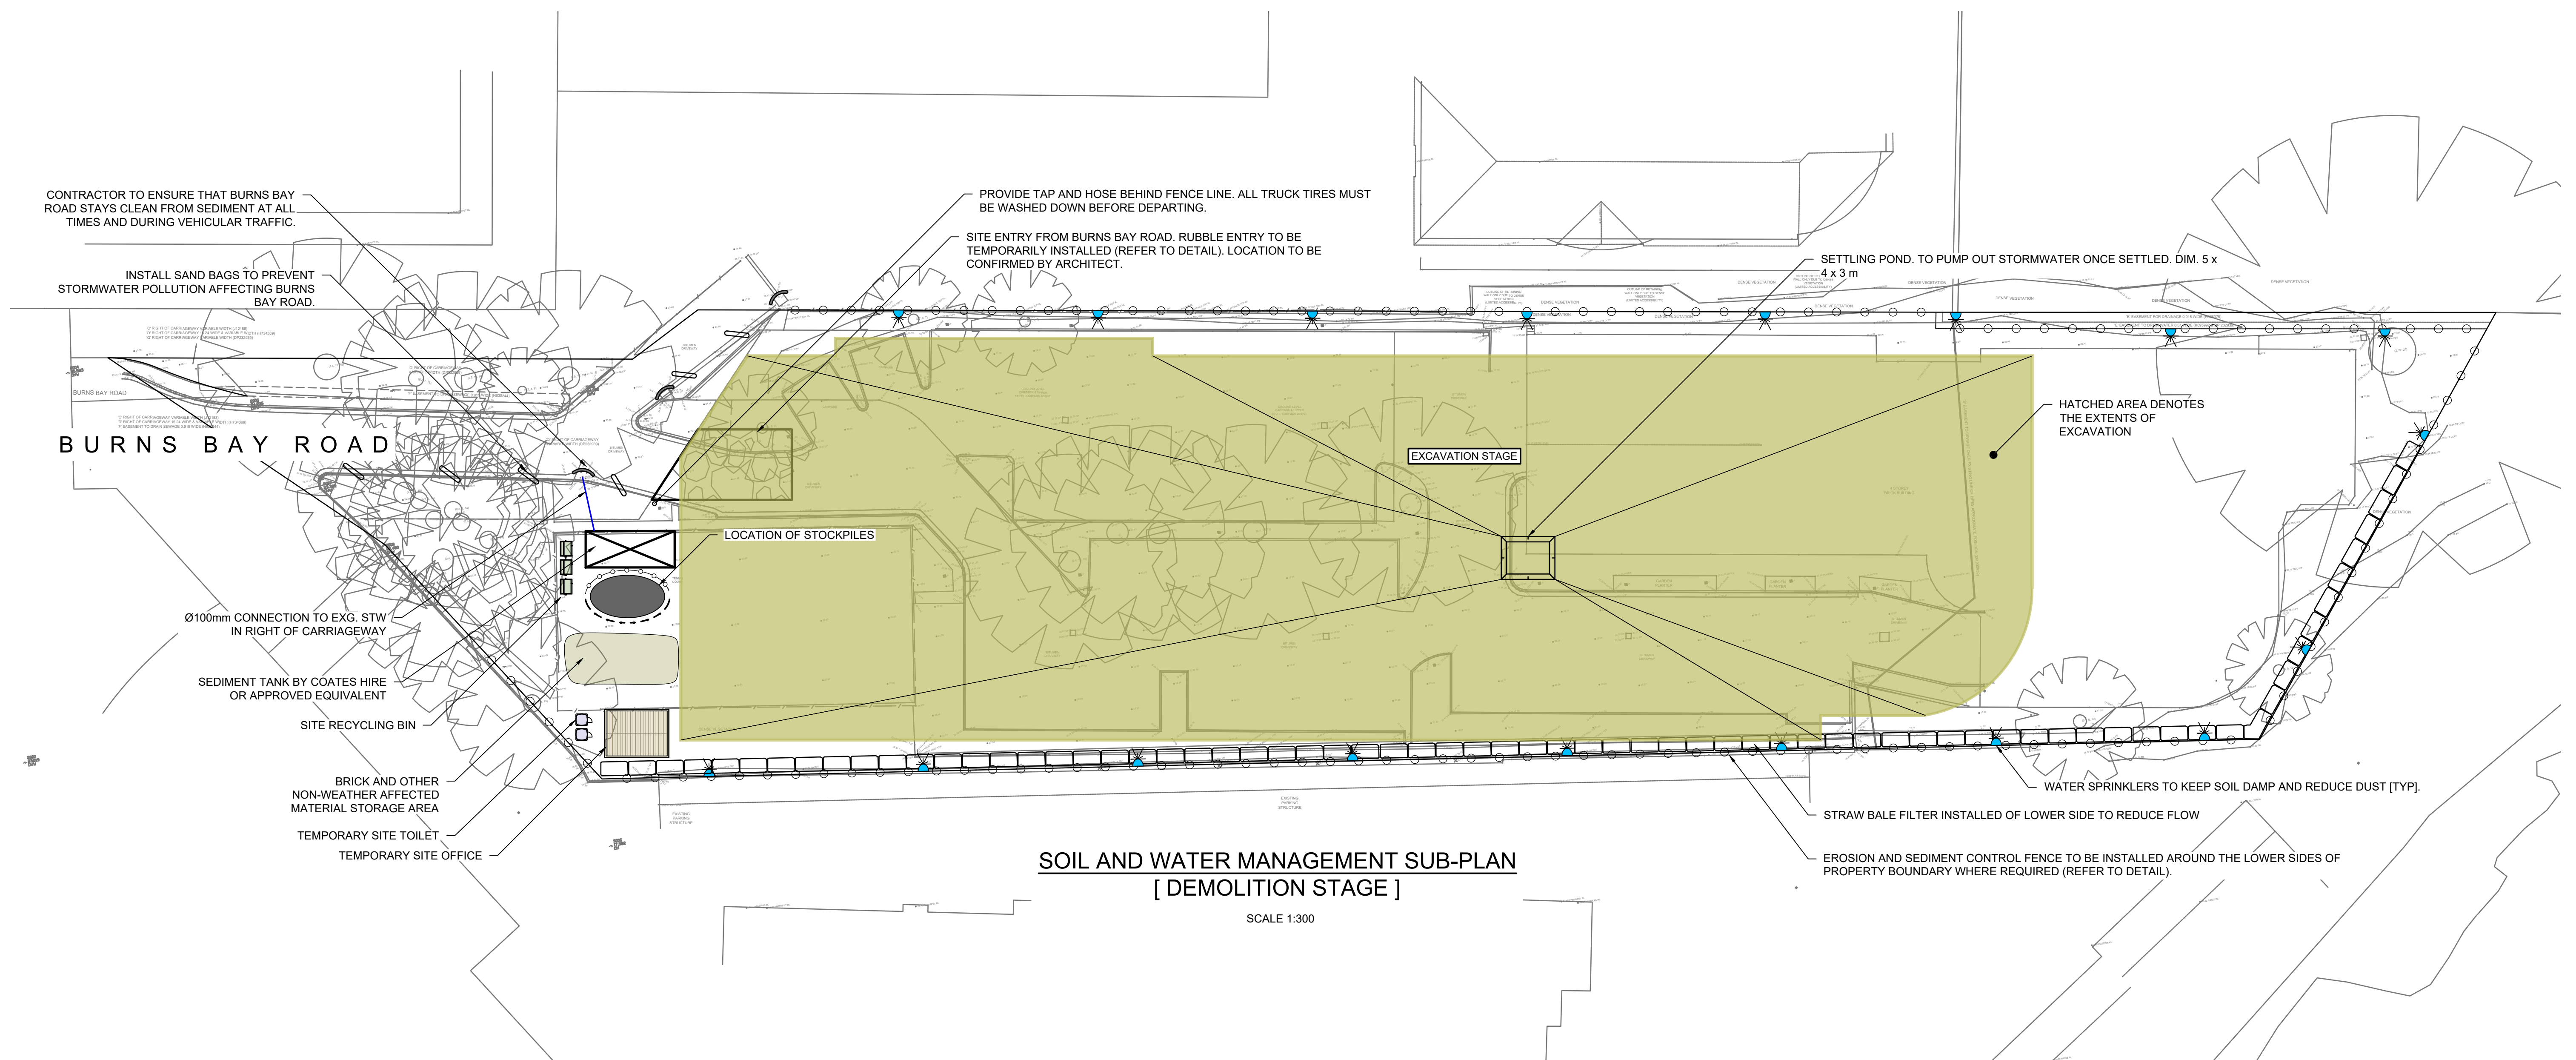

										Reference Coordination Drawing				Quality Control		ENGINEERS AUSTRALIA Chartered Professional Engineer MEMBER		Scales		Client		Architect		<	
--	--	--	--	--	--	--	--	--	--	--------------------------------	--	--	--	-----------------	--	--	--	--------	--	--------	--	-----------	--	---	--



WHERE STAR PICKETS ARE USED, ENSURE THEY ARE FITTED WITH SAFETY CAPS



NOT TO SCALE





NOT TO SCALE

PLAN VIEW




TEMPORARY CONSTRUCTION EXIT - NOT TO SCALE

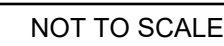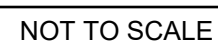

FIT TO ALL KERB INLETS AT SAG POINTS

1. CONTRACTOR SHALL PROVIDE SEDIMENT FENCING MATERIAL DURING CONSTRUCTION TO THE LOW SIDE OF THE WORKS. THE SEDIMENT FENCING MATERIAL TO CYCLONE WIRE SECURITY FENCE. SEDIMENT CONTROL FABRIC SHALL BE AN APPROVED MATERIAL (EG. HUMES PROPEX SILT STOP) STANDING 300mm ABOVE GROUND & EXTENDING 150mm BELOW GROUND.
2. EXISTING DRAINS LOCATED WITHIN THE SITE SHALL ALSO BE ISOLATED BY SEDIMENT FENCING MATERIAL.
3. NO PARKING OR STOCKPILING OF MATERIALS IS PERMITTED ON THE LOWER SIDE OF THE SEDIMENT FENCE.
4. GRASS VERGES SHALL BE MAINTAINED AS MUCH AS PRACTICAL TO PROVIDE A BUFFER ZONE TO THE CONSTRUCTION SITE.
5. CONSTRUCTION ENTRY/EXIT SHALL BE VIA THE LOCATION NOTED ON THE DRAWING. CONSTRUCTION SHALL ENSURE ALL DROPPABLE SOIL & SEDIMENT IS REMOVED PRIOR TO CONSTRUCTION TRAFFIC EXITING SITE. CONTRACTOR SHALL ENSURE ALL CONSTRUCTION TRAFFIC ENTERING & LEAVING THE SITE DO SO IN A FORWARD DIRECTION.

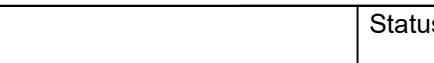										Reference Coordination Drawing				Quality Control				Scales				Client		Architect		 S&G CONSULTANTS PTY LTD SUITE 311, LEVEL 3 480 PACIFIC HIGHWAY ST. LEONARDS, N.S.W. 2065 T: +61 2 8883 4239 Email: office@sgce.com.au Web: www.sgce.com.au A.B.N. 21 118 222 530				PROJECT 300 BURNS BAY RD, LANE COVE SOIL AND WATER MANAGEMENT				Status ISSUED FOR APPROVAL			
										Discipline Drawing Title and Number Date Rev.				DRAWN DATE OK 10.03.26 CHECKED DATE SC 10.03.26 DESIGNED DATE SC 10.03.26 VERIFIED DATE SH 10.03.26 APPROVED DATE SH 10.03.26				WARNING: THE DESIGNS, DRAWINGS, SPECIFICATIONS AND THE COPYRIGHT HEREIN REMAIN THE SOLE INTELLECTUAL PROPERTY OF S&G CONSULTANTS PTY LTD AND MUST NOT BE USED, COPIED, ALTERED OR REPRODUCED WHOLLY OR IN PART IN ANY FORM WITHOUT THE WRITTEN CONSENT OF S&G CONSULTANTS PTY LTD DIMENSIONS NOT SHOWN TO BE CHECKED ON SITE. DO NOT SCALE OF THIS DRAWING. POSITIONS OF AUTHORITIES MANS AND/OR EXISTING SERVICES ARE TO BE CHECKED PRIOR TO COMMENCEMENT OF WORK. REPORT ANY DISCREPANCIES TO THE CONSULTING ENGINEER FOR DECISION/CLARIFICATION BEFORE PROCEEDING WITH THE WORK. THIS DRAWING IS TO BE READ IN CONJUNCTION WITH THE SPECIFICATIONS AND OTHER CONSULTANTS' DRAWINGS.				LEVEL 33				Drawing Title SOLID AND WATER MANAGEMENT SUB-PLAN DETAILS SHEET				Project No. Set No. - Drg No. Revision No. 20240202 S03-SW203 A							
A ISSUED FOR APPROVAL SC 10.03.26 01 P01 PRELIMINARY ISSUE SC 23.02.26 06 Issue Last revision title By Date Status Issuer internal sequence and revision history 1-preliminary 2-development application 3-construction certificate 4-tender 5-construction 6-other																																					