

NOT FOR CONSTRUCTION

WENTWORTH SHIRE COUNCIL

BURONGA LANDFILL EXPANSION
FIGURE 5 - CONCEPT DESIGN OF UPGRADED
RECYCLING & RESOURCE RECOVERY AREAS

tonkin
tonkin.com.au




FILENAME: 202597 CONCEPT DESIGN.DWG
PROJECT NUMBER 202597
DRAWING NUMBER 010
REVISION B

SHEET SIZE			
A1			
COORDS: MGA94 ZONE 54 DATUM: ALL LEVELS TO A.H.D. SCALE: 1:750 SURVEYED: PRICEMERRET SURVEY DATE: 03.03.21			
B	ISSUED FOR INFORMATION		
A	FOR INFORMATION	14.09.21	
REV	AMENDMENT / REASON FOR ISSUE	DATE	DES. DWN.

PUBLIC UTILITIES:
THE SERVICES SHOWN ARE DERIVED FROM PLANS OBTAINED FROM THE RELEVANT SERVICE AUTHORITIES. IT IS THE RESPONSIBILITY OF THE CONTRACTOR TO ARRANGE WITH THE RELEVANT SERVICE AUTHORITIES FOR CONFIRMATION OF SERVICES AND THEIR LOCATION BEFORE EXCAVATION WORK COMMENCES.

NOTE:

FERF SHED TO BE COLOURBOND STEEL WITH DULL FINISH IN GREEN OR GREY

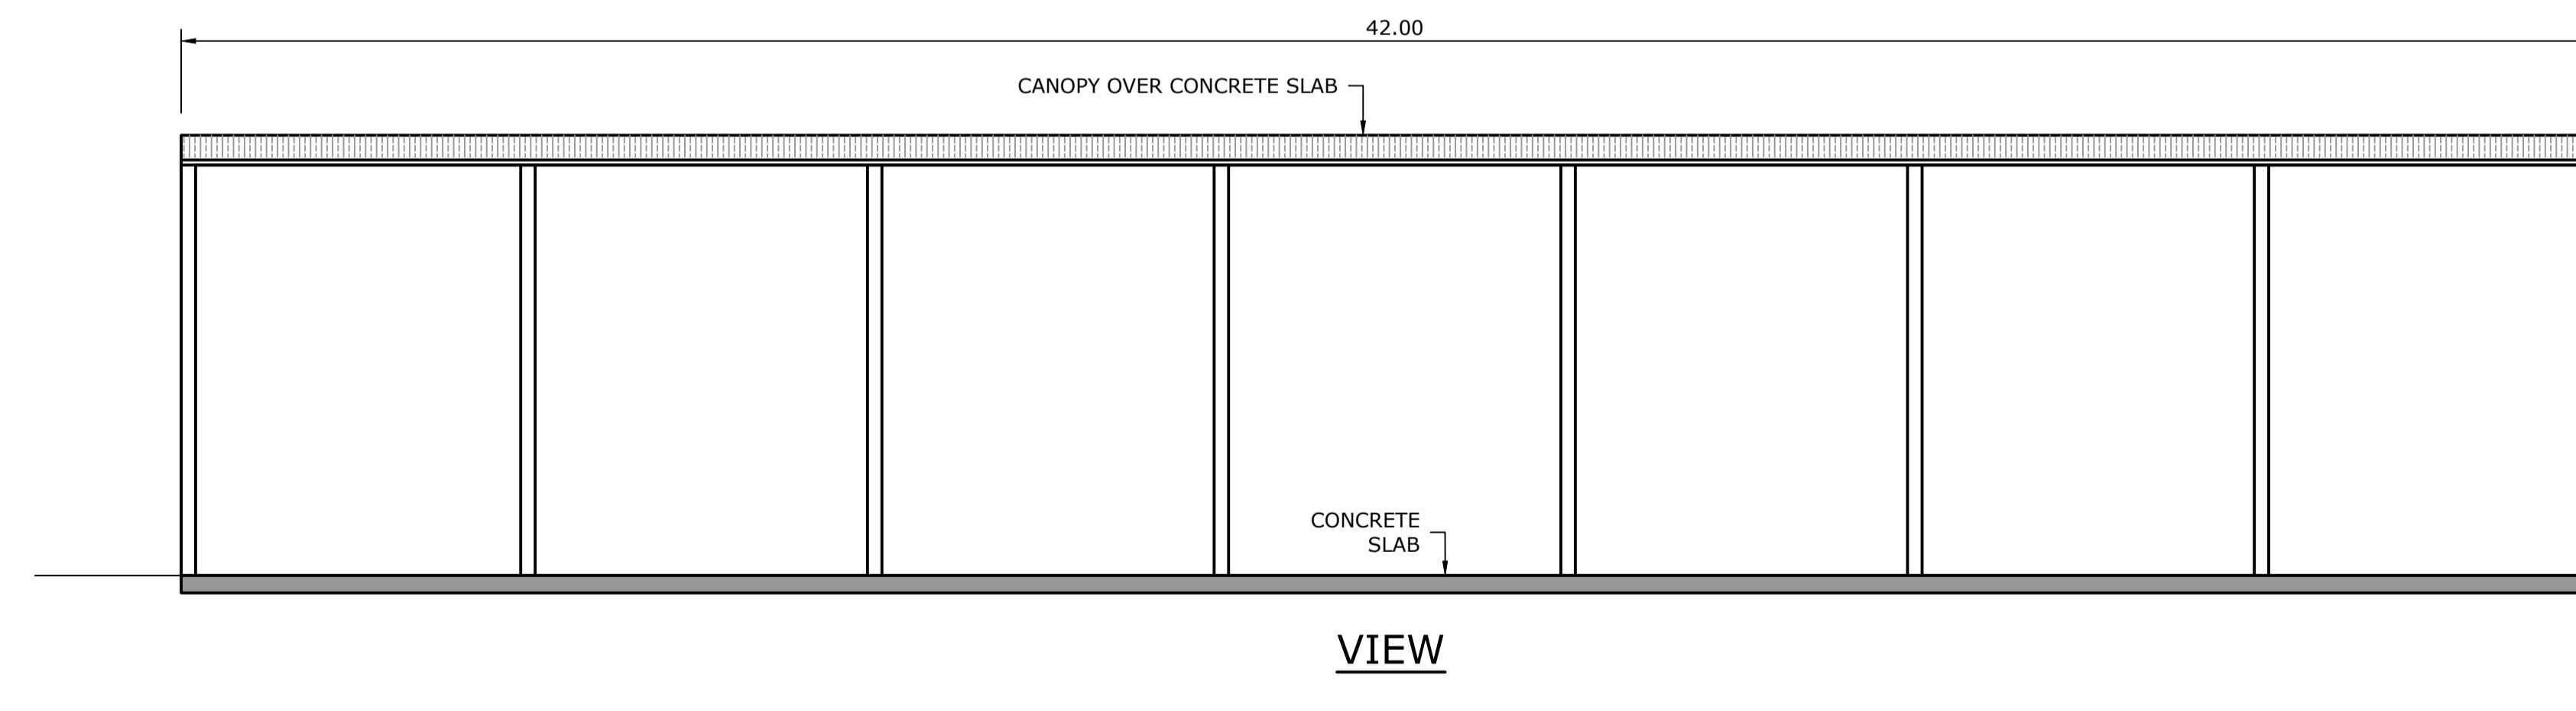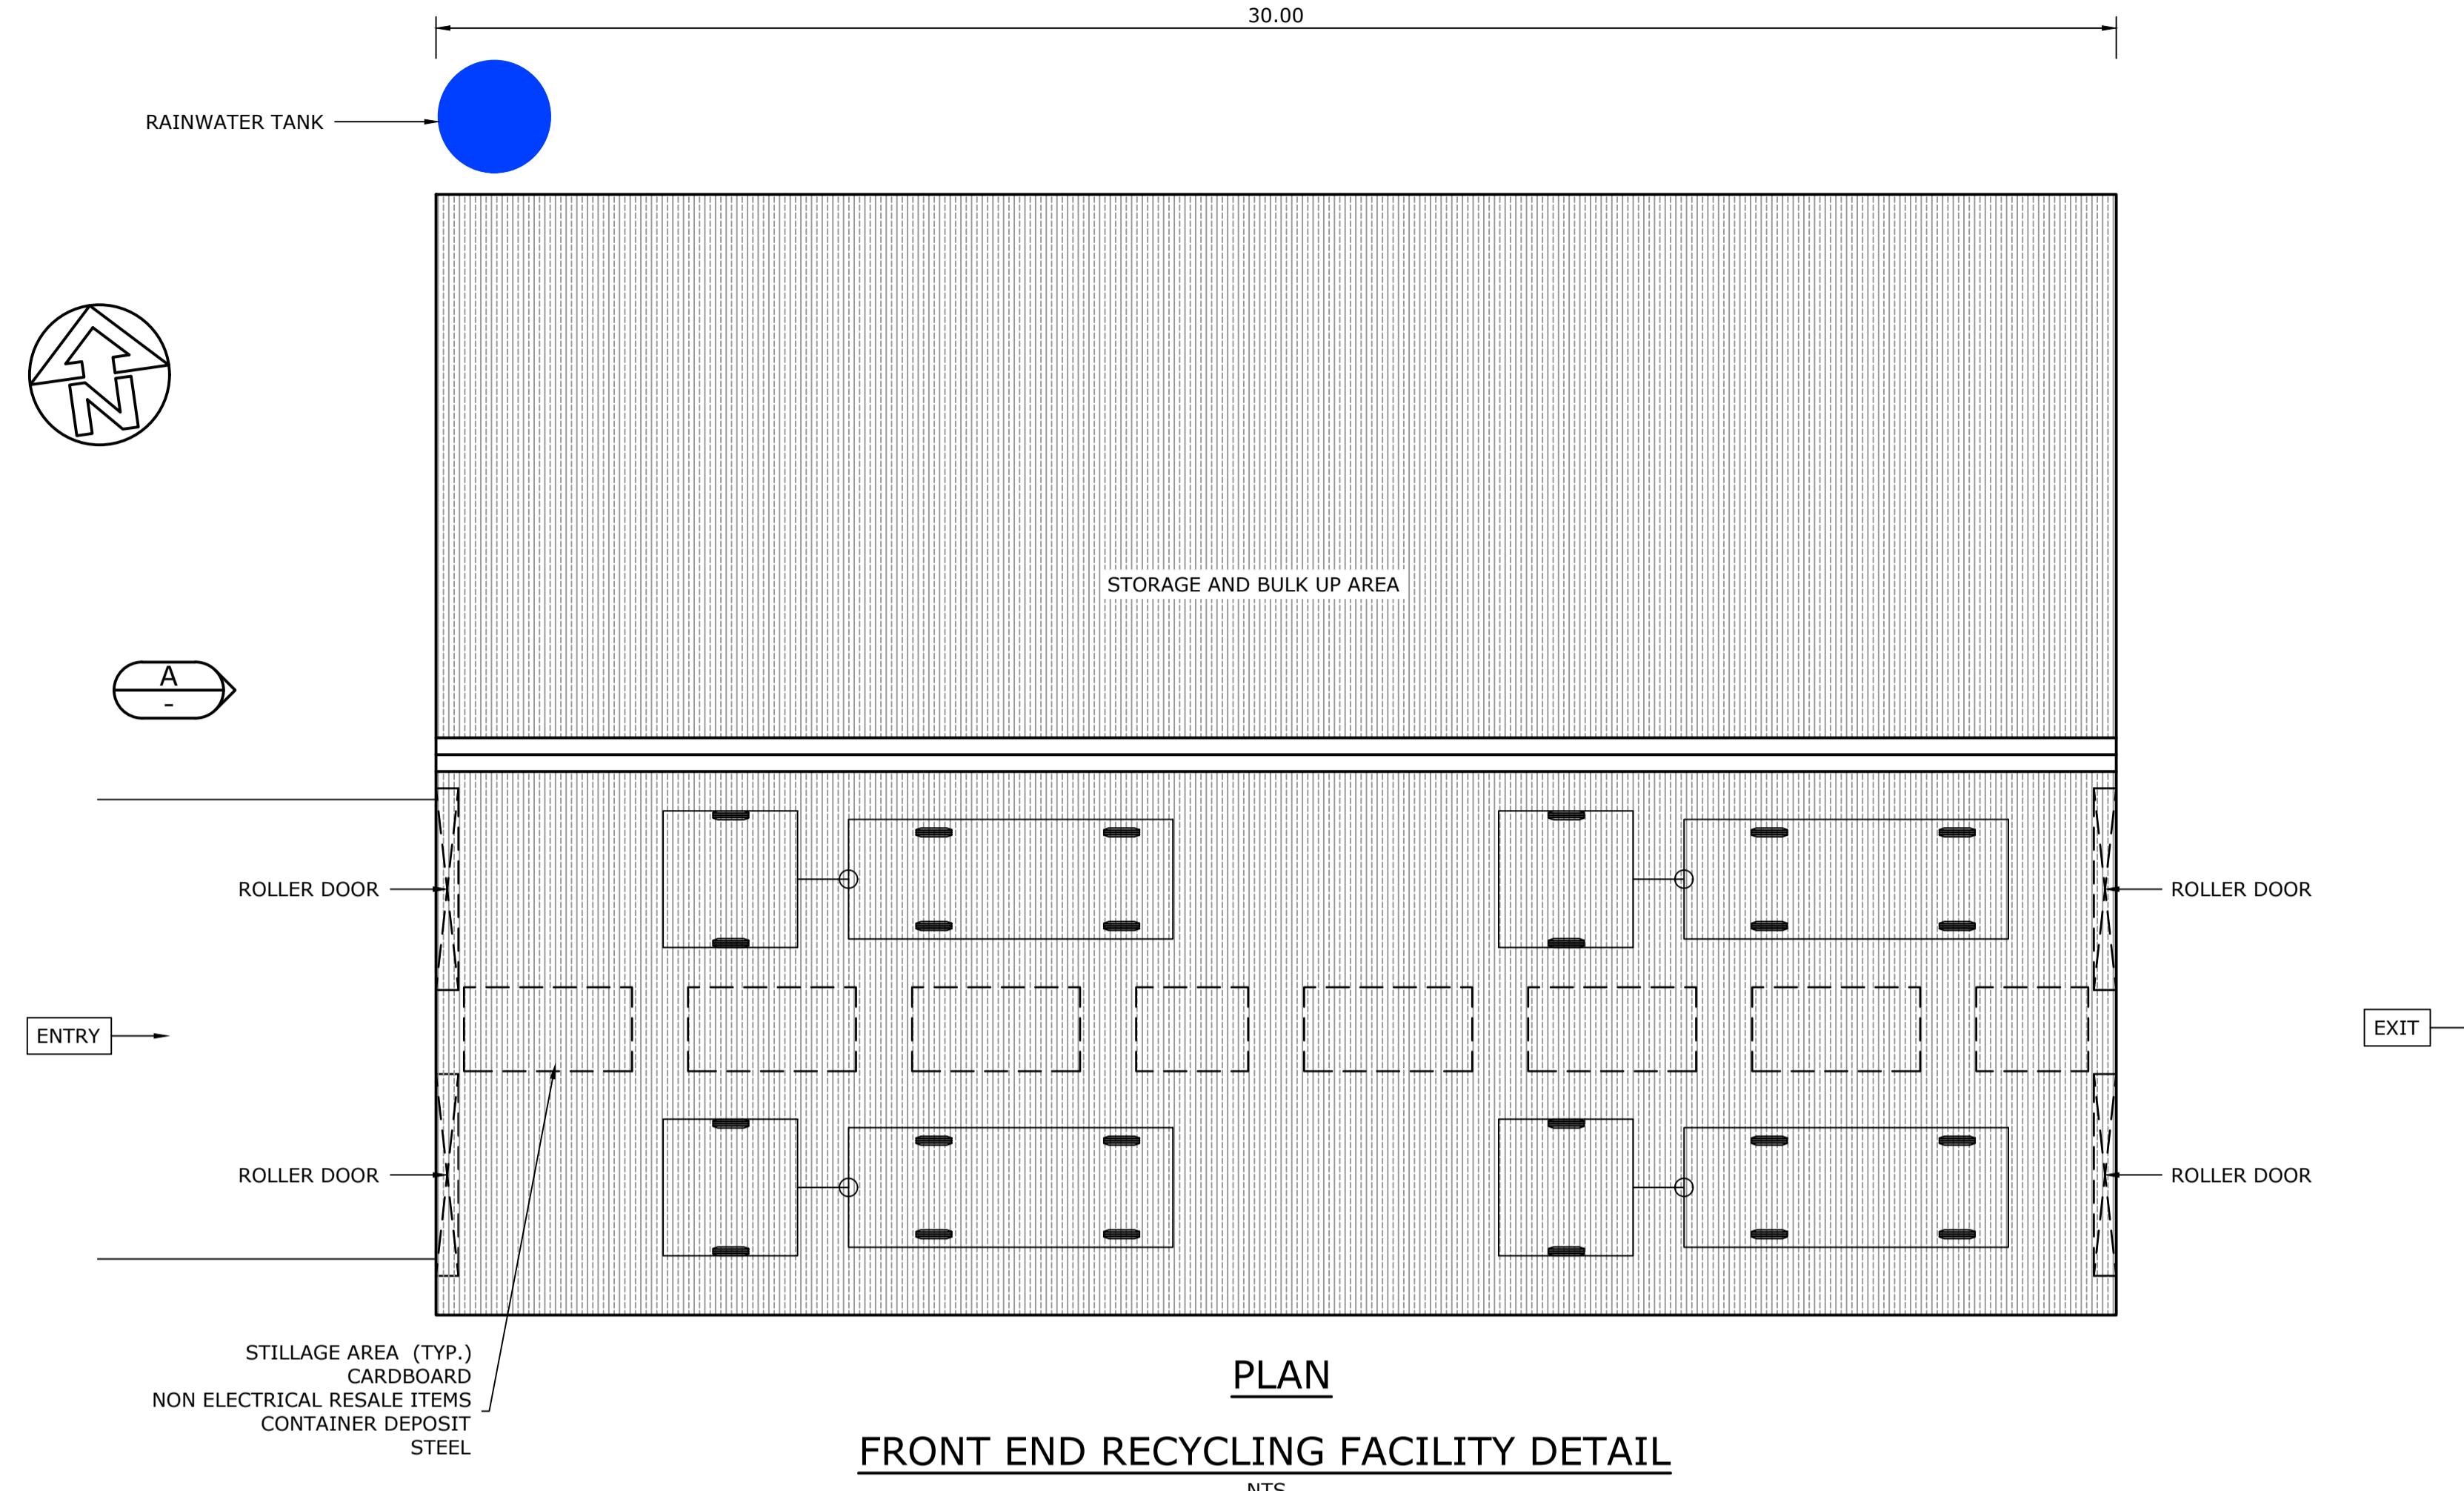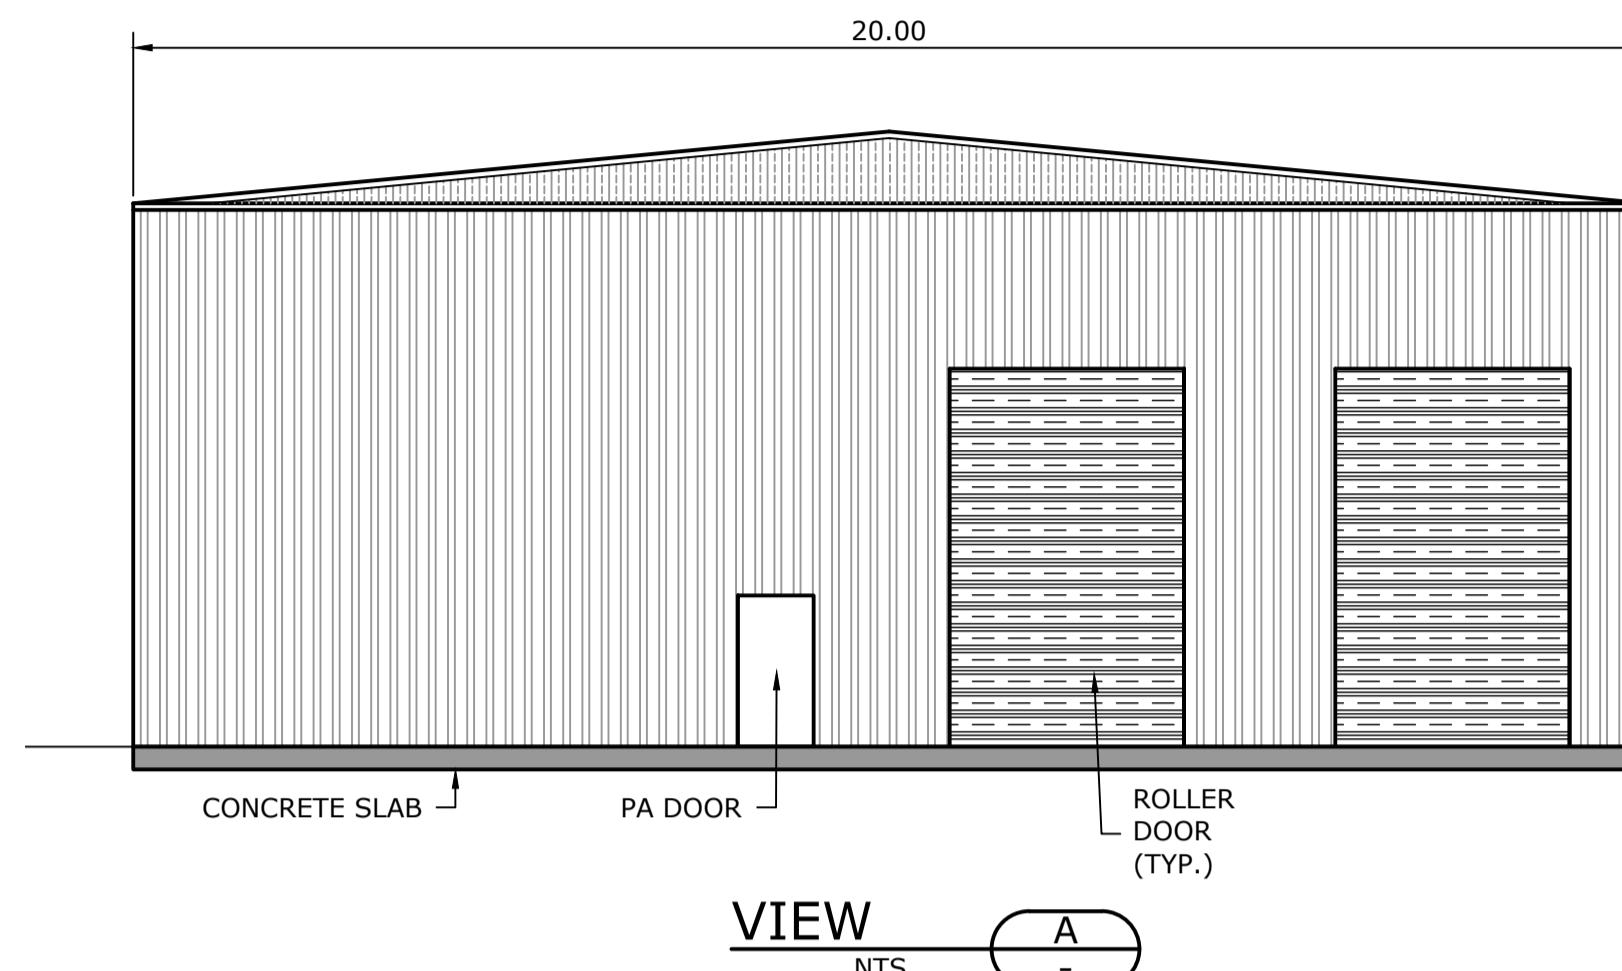

THIS DRAWING IS TO BE VIEWED IN COLOUR AS
SOME FEATURES / SYMBOLS ARE DIFFERENTIATED
BY COLOUR. DRAWING NOT TO BE RELIED ON IF
PRINTED IN GREyscale.

100mm ON ORIGINAL DRAWING - DO NOT SCALE DRAWING

SHEET SIZE

A1

COORDS:
DATUM:
SCALE: NTS
SURVEYED:
SURVEY DATE:
APPROVED / PROJECT LEADER

PUBLIC UTILITIES:

THE SERVICES SHOWN ARE DERIVED FROM PLANS OBTAINED FROM THE RELEVANT SERVICE AUTHORITIES. IT IS THE RESPONSIBILITY OF THE CONTRACTOR TO ARRANGE WITH THE RELEVANT SERVICE AUTHORITIES FOR CONFIRMATION OF SERVICES AND THEIR LOCATION BEFORE EXCAVATION WORK COMMENCES.


tonkin
tonkin.com.au

REV | AMENDMENT / REASON FOR ISSUE


DATE | DES. | DWN.

NOT FOR CONSTRUCTION**WENTWORTH SHIRE COUNCIL****BURONGA LANDFILL EXPANSION****FIGURE 6**
FERF & RESOURCE RECOVERY SHED DETAILS


FILENAME: 202597 CONCEPT DESIGN.DWG
PROJECT NUMBER 202597
DRAWING NUMBER 015
REVISION

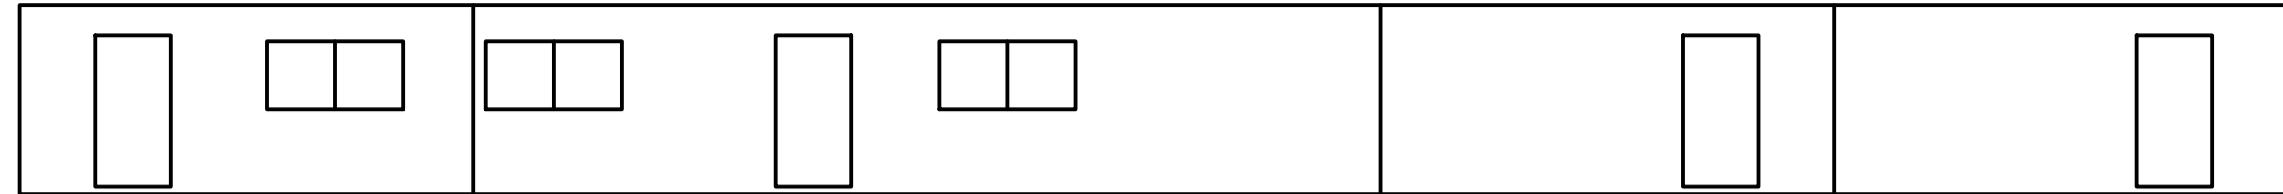

VIEW
NTS

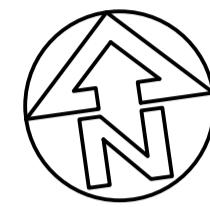

RAINWATER TANK

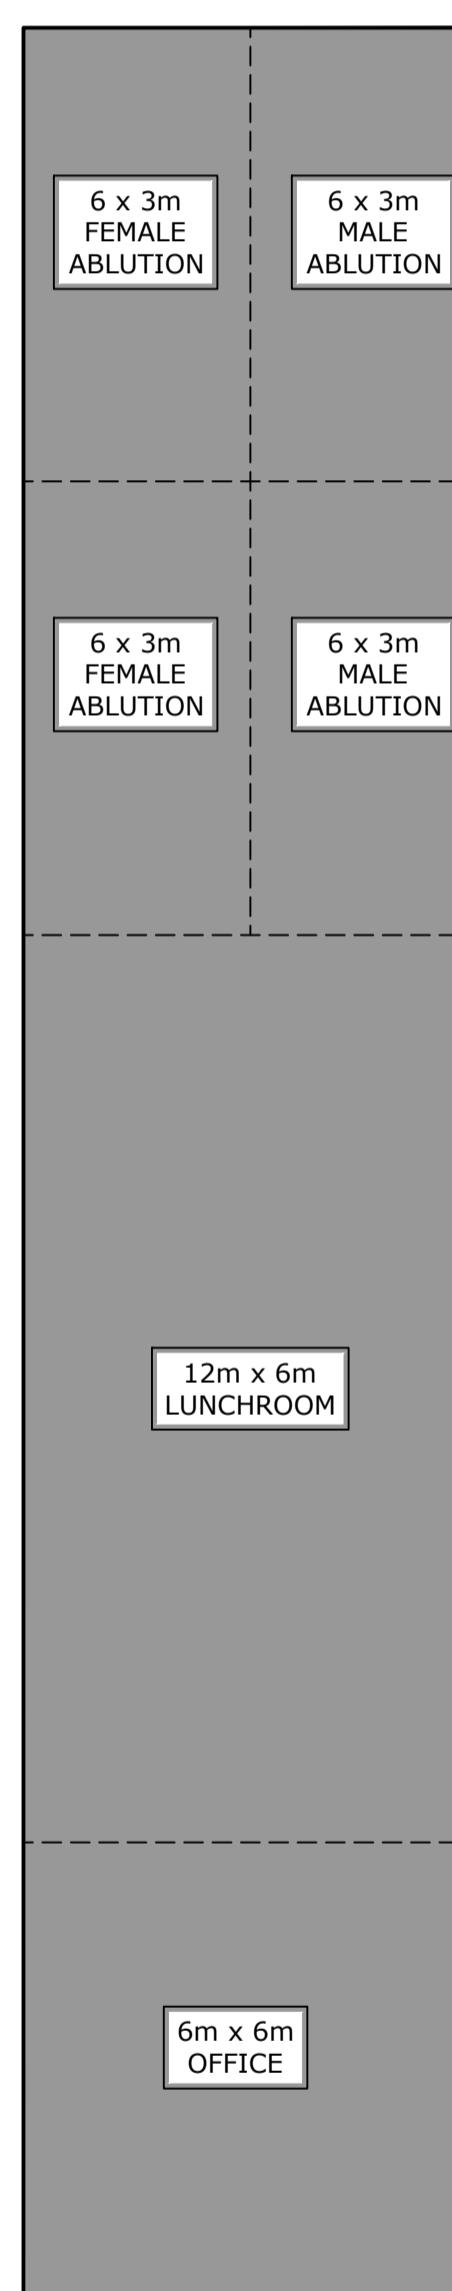

A
-

OFFICE & AMENITIES
PLAN
NTS


SHEET SIZE
A1

100mm ON ORIGINAL DRAWING - DO NOT SCALE DRAWING

COORDS:	
DATUM:	
SCALE: NTS	
SURVEYED:	
SURVEY DATE:	
APPROVED / PROJECT LEADER	
REV	AMENDMENT / REASON FOR ISSUE
	DATE DES. DWN.


PUBLIC UTILITIES:

THE SERVICES SHOWN ARE DERIVED FROM PLANS OBTAINED FROM THE RELEVANT SERVICE AUTHORITIES. IT IS THE RESPONSIBILITY OF THE CONTRACTOR TO ARRANGE WITH THE RELEVANT SERVICE AUTHORITIES FOR CONFIRMATION OF SERVICES AND THEIR LOCATION BEFORE EXCAVATION WORK COMMENCES.

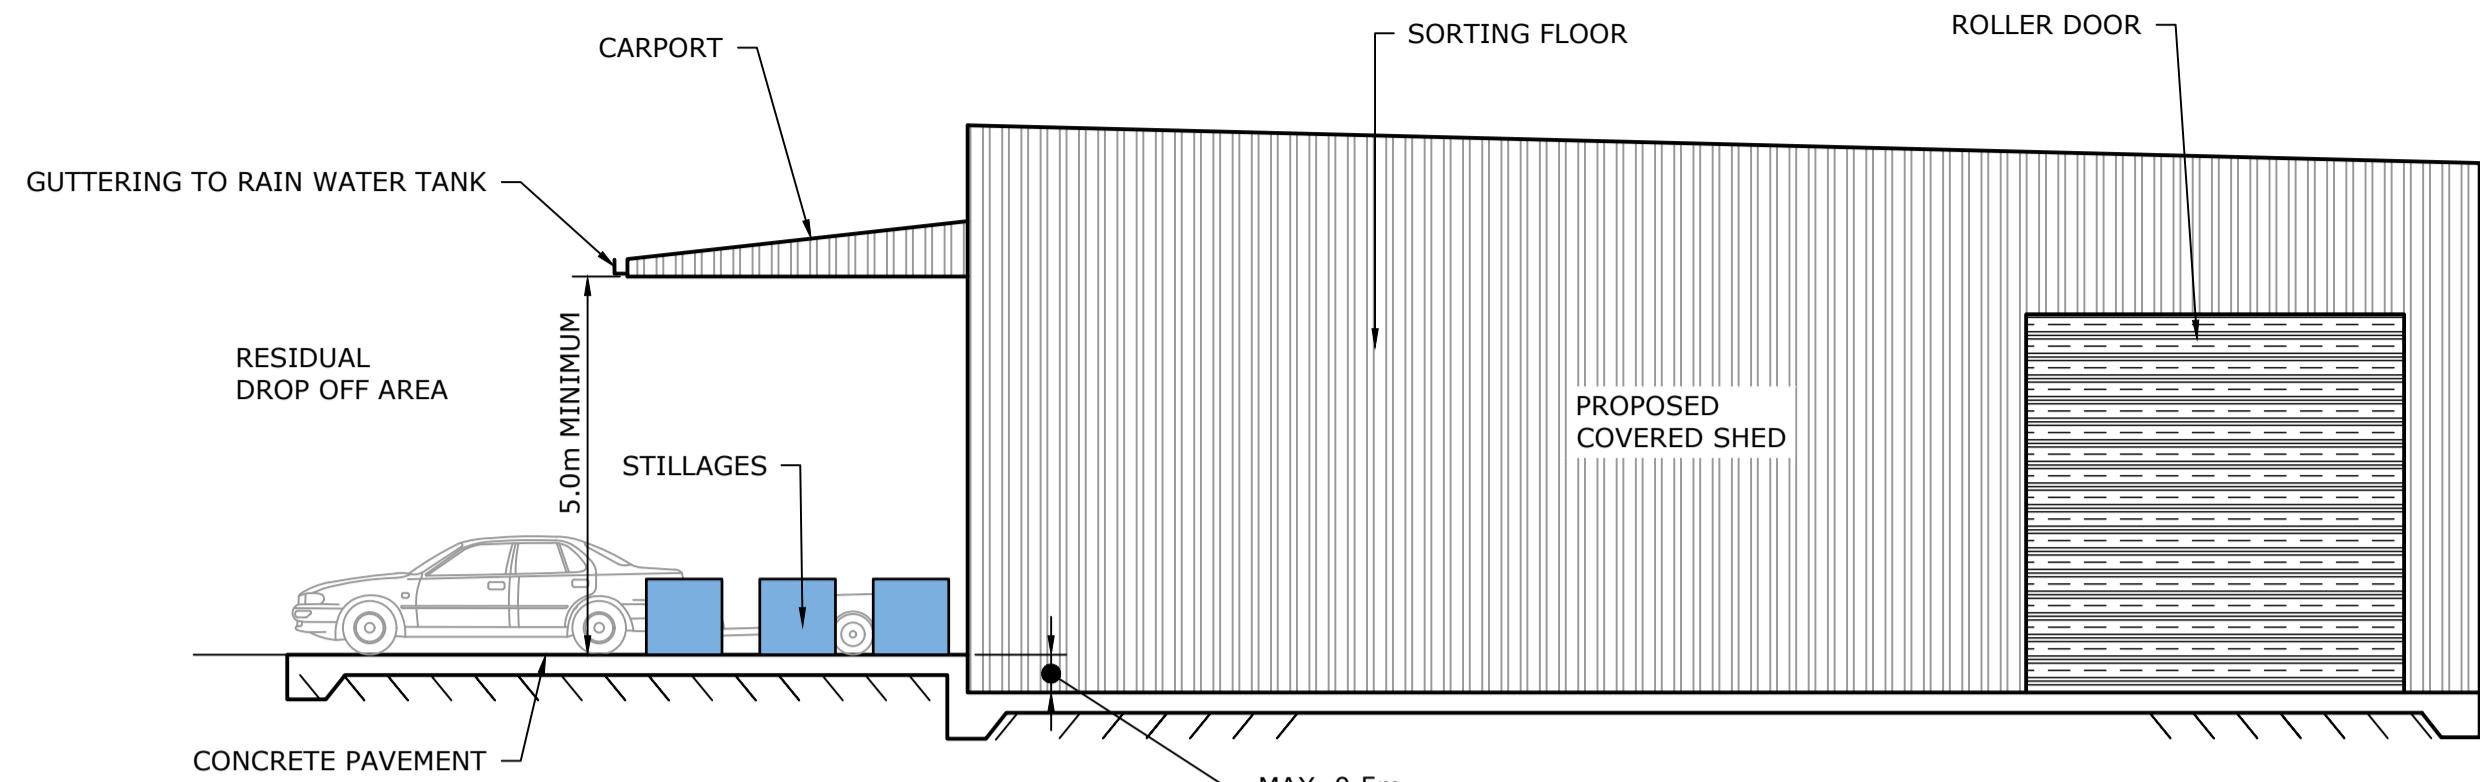

VIEW
NTS

9.00 20.00

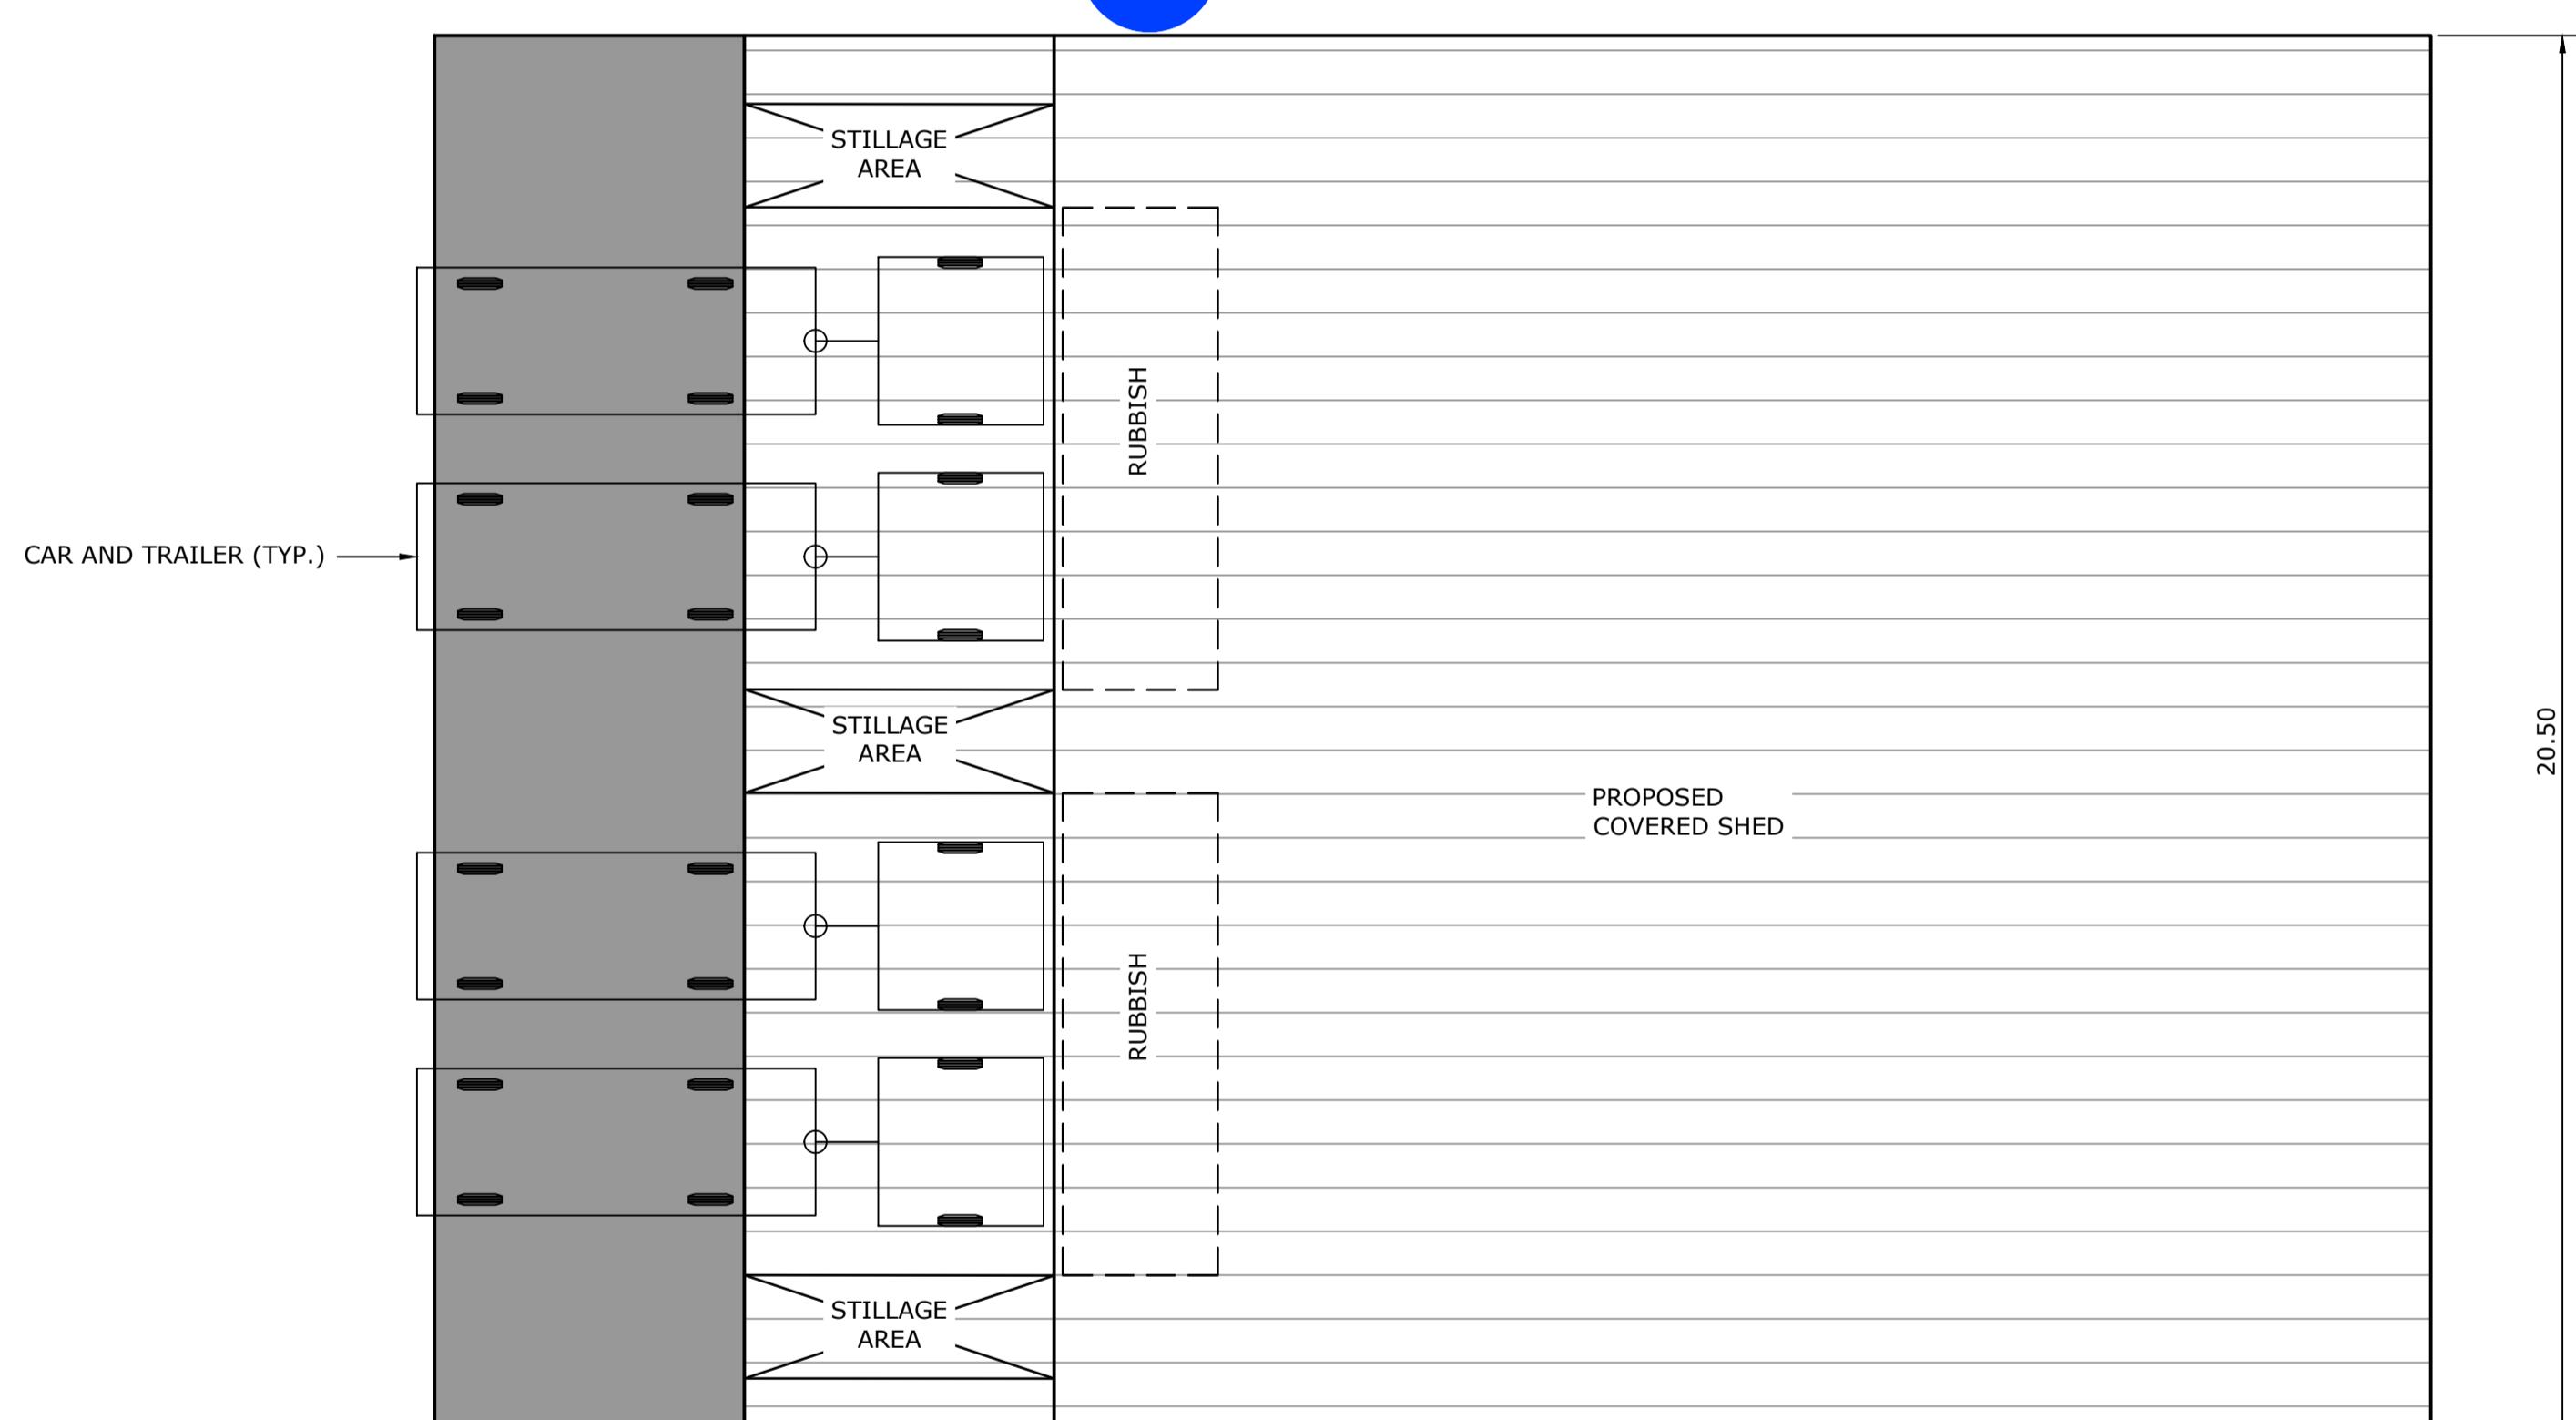

RESIDUAL DROP OFF
PLAN
NTS

THIS DRAWING IS TO BE VIEWED IN COLOUR AS
SOME FEATURES / SYMBOLS ARE DIFFERENTIATED
BY COLOUR. DRAWING NOT TO BE RELIED ON IF
PRINTED IN GREyscale.


tonkin
tonkin.com.au

NOT FOR CONSTRUCTION

WENTWORTH SHIRE COUNCIL

BURONGA LANDFILL EXPANSION
FIGURE 7 OFFICE, AMENITIES &
RESIDUAL DROP OFF DETAILS

FILENAME: 202597 CONCEPT DESIGN.DWG
PROJECT NUMBER 202597
DRAWING NUMBER 016
REVISION

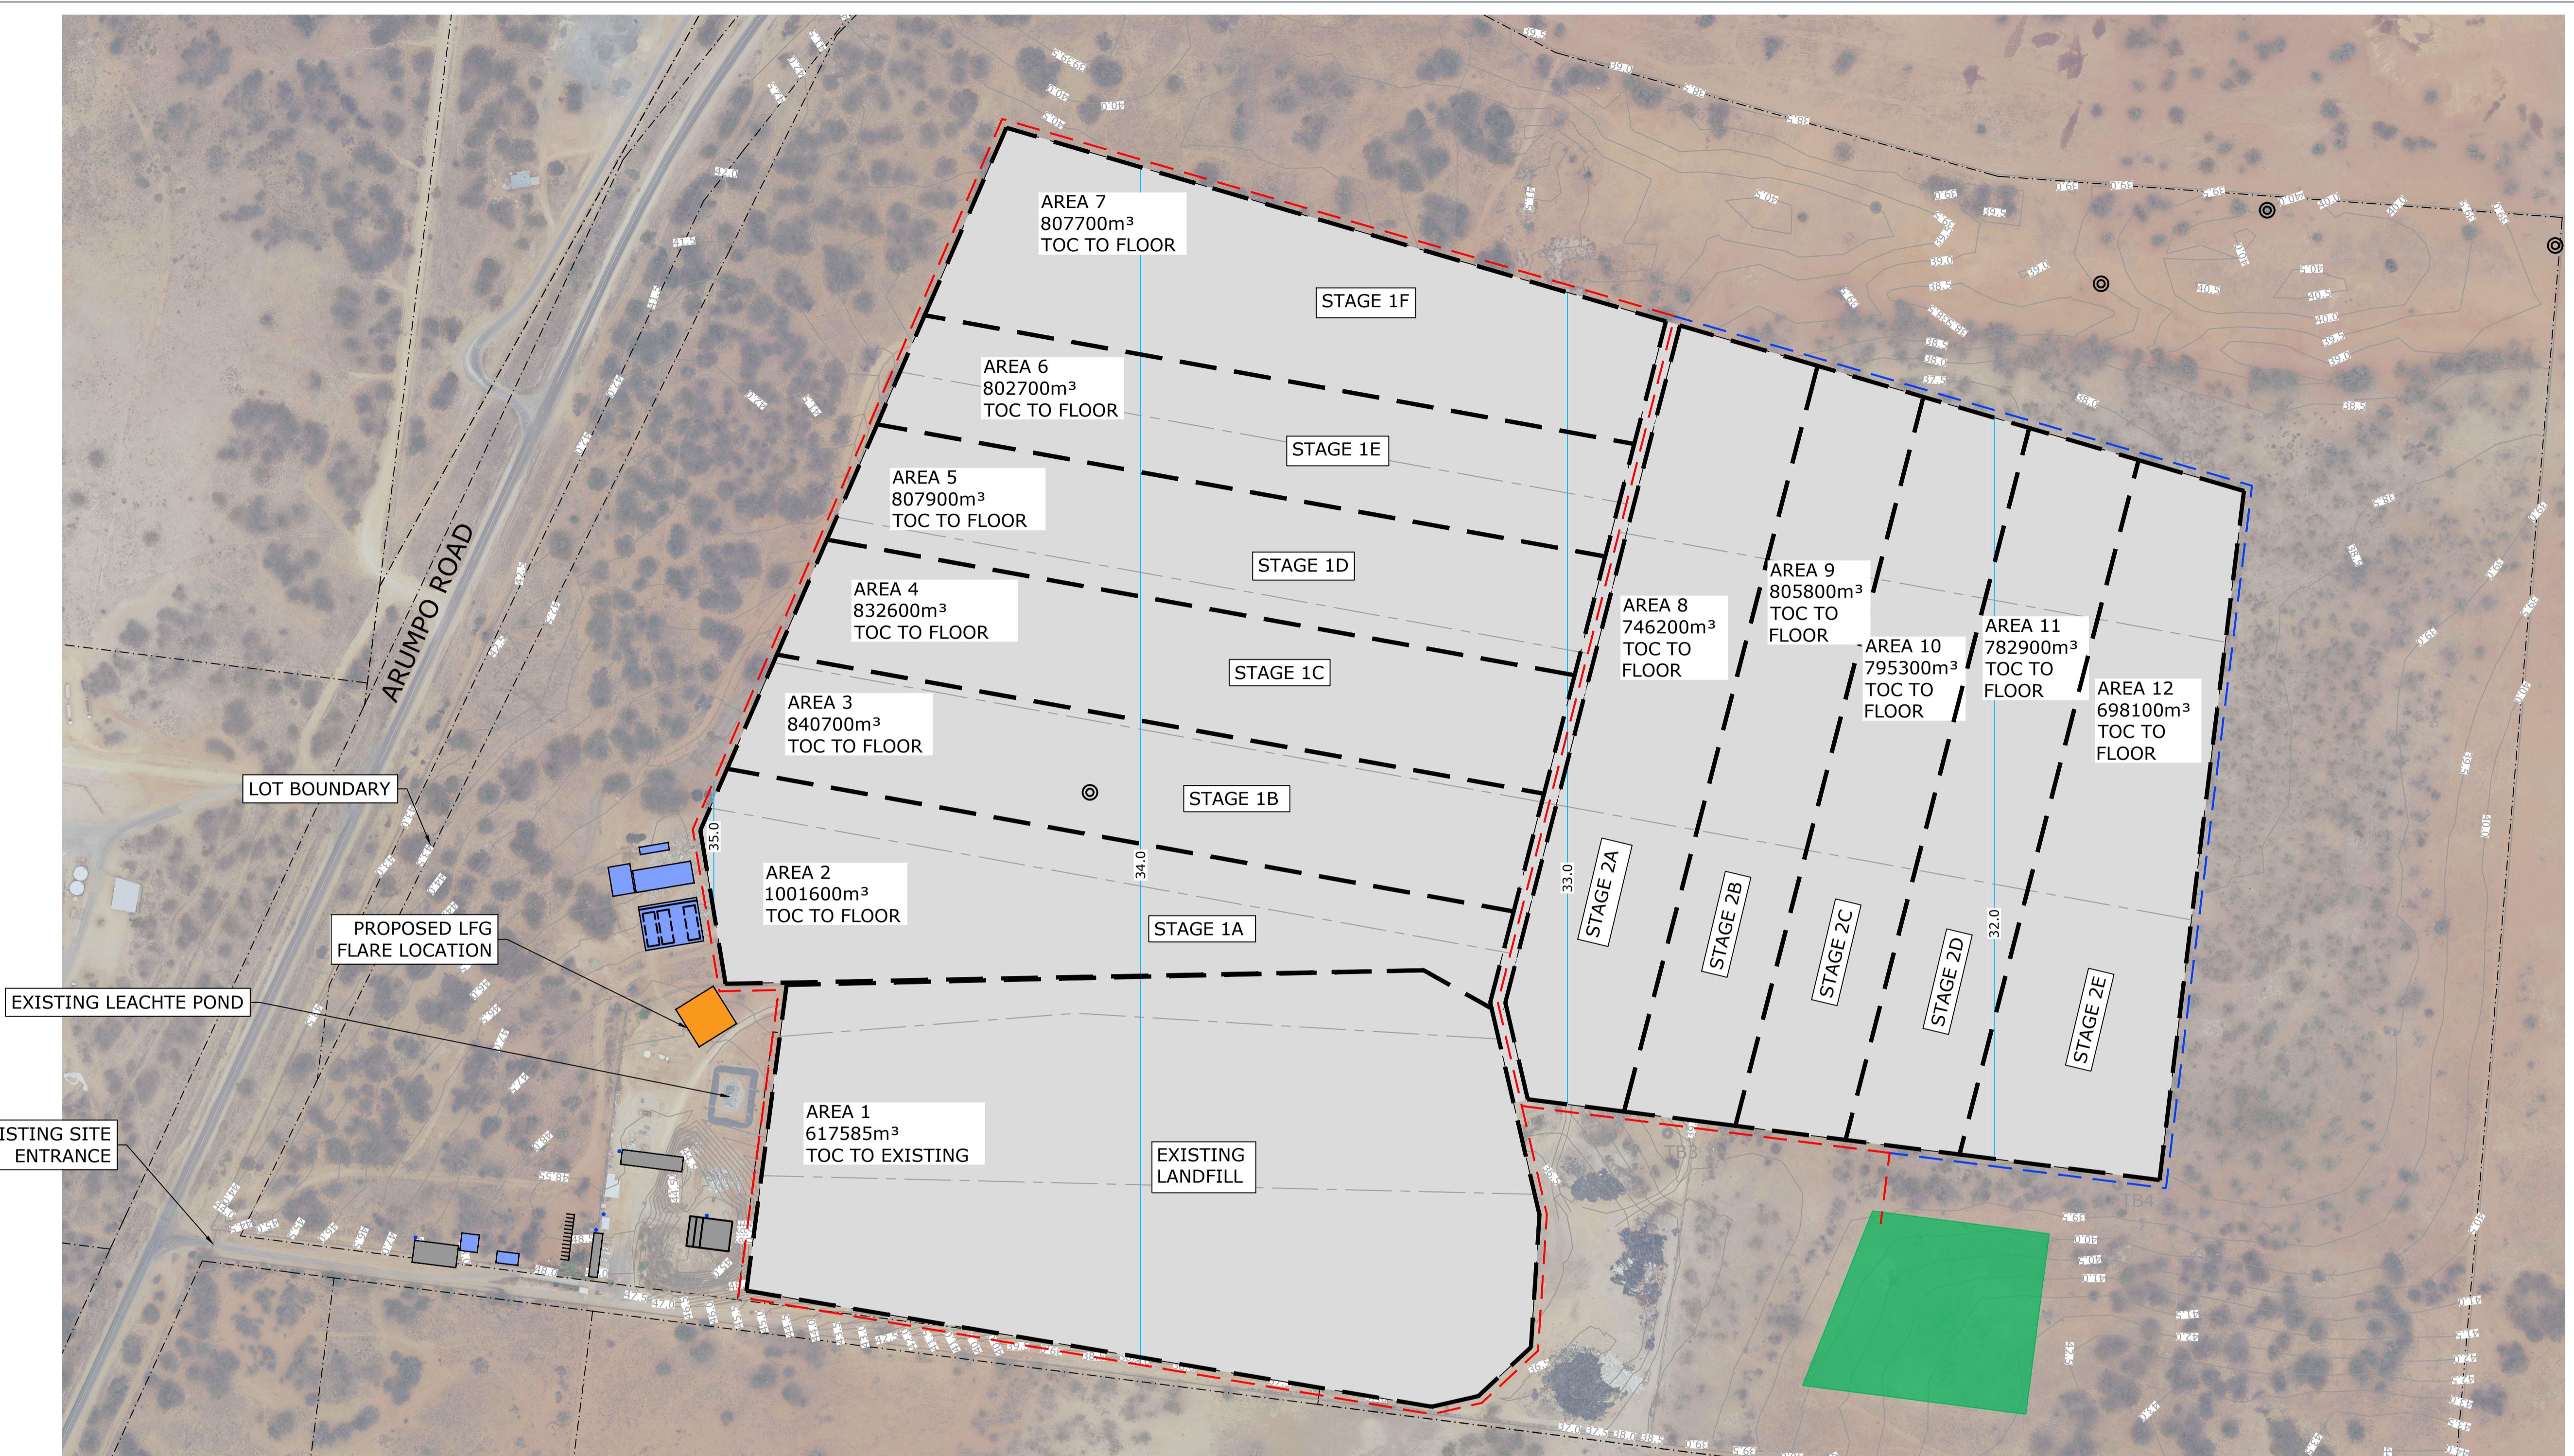

LEGEND


- 40.0 — EXISTING CONTOUR (0.5m INTERVAL)
- 35.0 — PROPOSED STAGE BOUNDARY
- 34.0 — PROPOSED CELL BOUNDARY
- 33.0 — PROPOSED STAGE 1 SERVICE ALIGNMENT
- 33.0 — PROPOSED STAGE 2 SERVICE ALIGNMENT
- 33.0 — PROPOSED FLOOR CONTOURS

- PROPOSED LEACHATE POND
- ◎ ABORIGINAL ARTIFACT SITE
- PROPOSED BUILDING OR SHED
- PROPOSED HARDSTAND AREA
- PROPOSED LFG AREA (FUTURE)

THIS DRAWING IS TO BE VIEWED IN COLOUR AS
SOME FEATURES / SYMBOLS ARE DIFFERENTIATED
BY COLOUR. DRAWING NOT TO BE RELIED ON IF
PRINTED IN GREyscale.

0 25 50 100 150
1:2500 (A1); 1:5000 (A3)
100mm ON ORIGINAL DRAWING - DO NOT SCALE DRAWING


SHEET SIZE
A1
COORDS: MGA94 ZONE 54
DATUM: ALL LEVELS TO A.H.D.
SCALE: 1:2500
SURVEYED: PRICEMERRET
SURVEY DATE: 03.03.21
ISSUED FOR INFORMATION
FOR INFORMATION
AMENDMENT / REASON FOR ISSUE
14.09.21
DATE DES. DWN.
APPROVED / PROJECT LEADER
REV

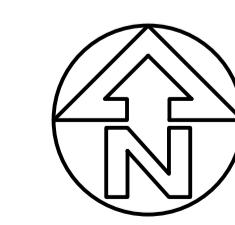

PUBLIC UTILITIES:
THE SERVICES SHOWN ARE DERIVED FROM PLANS OBTAINED FROM THE RELEVANT SERVICE AUTHORITIES. IT IS THE RESPONSIBILITY OF THE CONTRACTOR TO ARRANGE WITH THE RELEVANT SERVICE AUTHORITIES FOR CONFIRMATION OF SERVICES AND THEIR LOCATION BEFORE EXCAVATION WORK COMMENCES.

tonkin
tonkin.com.au

NOT FOR CONSTRUCTION
WENTWORTH SHIRE COUNCIL
BURONGA LANDFILL EXPANSION
FIGURE 9
PROPOSED STAGES AND SUBSTAGES LAYOUT
FILENAME: 202597 CONCEPT DESIGN.DWG
PROJECT NUMBER 202597
DRAWING NUMBER 011
REVISION B

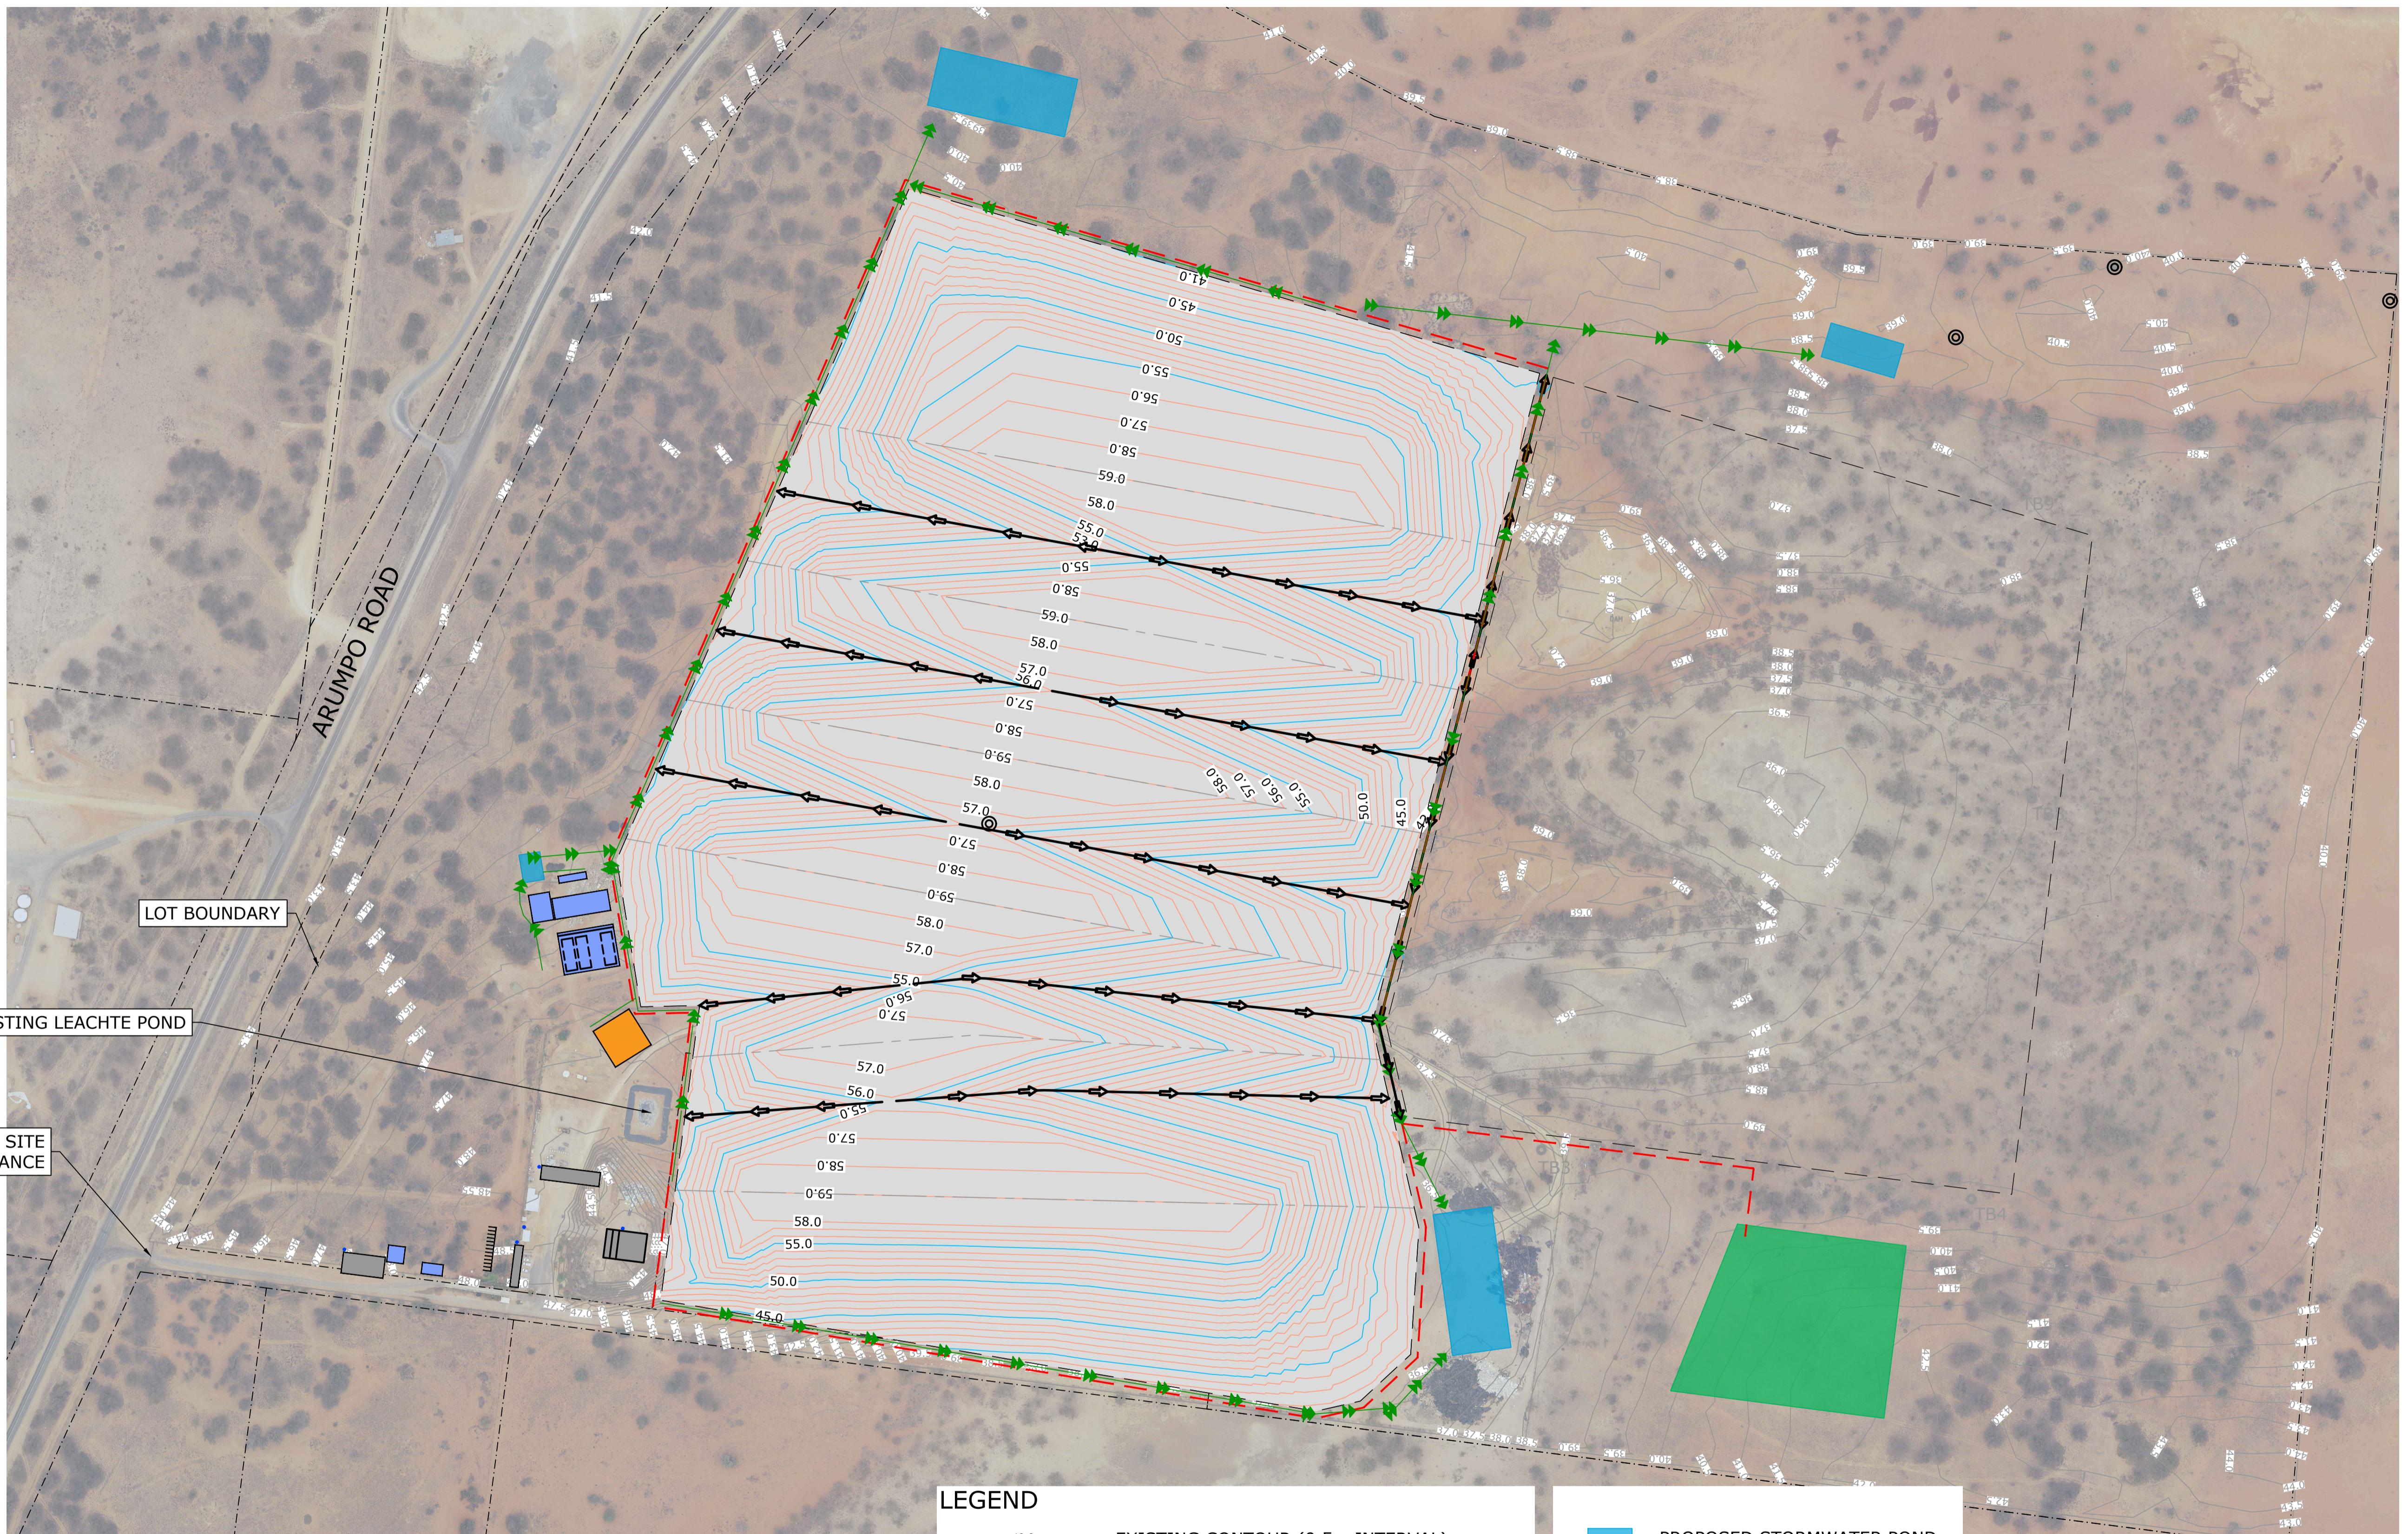

0 25 50 100 150
1:2500 (A1); 1:5000 (A3)

100mm ON ORIGINAL DRAWING - DO NOT SCALE DRAWING

COOADS: MGA94 ZONE 54
DATUM: ALL LEVELS TO A.H.D.
SCALE: 1:2500
SURVEYED: PRICEMERRET
SURVEY DATE: 03.03.21

APPROVED / PROJECT LEADER

B ISSUED FOR INFORMATION
A FOR INFORMATION
REV

14.09.21	DATE	DES.	DWN.
----------	------	------	------

TONKIN CONSULTING

PUBLIC UTILITIES:
THE SERVICES SHOWN ARE DERIVED FROM PLANS OBTAINED FROM THE RELEVANT SERVICE AUTHORITIES. IT IS THE RESPONSIBILITY OF THE CONTRACTOR TO ARRANGE WITH THE RELEVANT SERVICE AUTHORITIES FOR CONFIRMATION OF SERVICES AND THEIR LOCATION BEFORE EXCAVATION WORK COMMENCES.

tonkin
tonkin.com.au

THIS DRAWING IS TO BE VIEWED IN COLOUR AS
SOME FEATURES / SYMBOLS ARE DIFFERENTIATED
BY COLOUR. DRAWING NOT TO BE RELIED ON IF
PRINTED IN GREyscale.

NOT FOR CONSTRUCTION


WENTWORTH SHIRE COUNCIL
BURONGA LANDFILL EXPANSION
FIGURE 10
STORMWATER MANAGEMENT STAGE 1

FILENAME: 202597 CONCEPT DESIGN.DWG
PROJECT NUMBER 202597
DRAWING NUMBER 013
REVISION B



0 25 50 100 150
1:2500 (A1); 1:5000 (A3)
100mm ON ORIGINAL DRAWING - DO NOT SCALE DRAWING

SHEET SIZE
A1

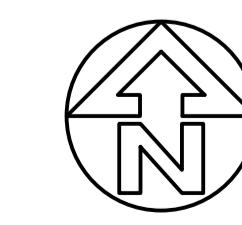

COORDS: MGA94 ZONE 54
DATUM: ALL LEVELS TO A.H.D.
SCALE: 1:2500
SURVEYED: PRICEMERRET
SURVEY DATE: 03.03.21
APPROVED / PROJECT LEADER

B ISSUED FOR INFORMATION
A FOR INFORMATION
REV AMENDMENT / REASON FOR ISSUE
14.09.21
DATE DES. DWN.

PUBLIC UTILITIES:
THE SERVICES SHOWN ARE DERIVED FROM PLANS OBTAINED FROM THE RELEVANT SERVICE AUTHORITIES. IT IS THE RESPONSIBILITY OF THE CONTRACTOR TO ARRANGE WITH THE RELEVANT SERVICE AUTHORITIES FOR CONFIRMATION OF SERVICES AND THEIR LOCATION BEFORE EXCAVATION WORK COMMENCES.

- PROPOSED STORMWATER POND
- PROPOSED LEACHATE POND
- ABORIGINAL ARTIFACT SITE
- PROPOSED BUILDING OR SHED
- PROPOSED HARDSTAND AREA
- PROPOSED LFG AREA (FUTURE)


THIS DRAWING IS TO BE VIEWED IN COLOUR AS
SOME FEATURES / SYMBOLS ARE DIFFERENTIATED
BY COLOUR. DRAWING NOT TO BE RELIED ON IF
PRINTED IN GREyscale.

NOT FOR CONSTRUCTION

WENTWORTH SHIRE COUNCIL
BURONGA LANDFILL EXPANSION
FIGURE 11
STORMWATER MANAGEMENT STAGE 2

tonkin
tonkin.com.au

FILENAME: 202597 CONCEPT DESIGN.DWG
PROJECT NUMBER 202597
DRAWING NUMBER 014
REVISION B

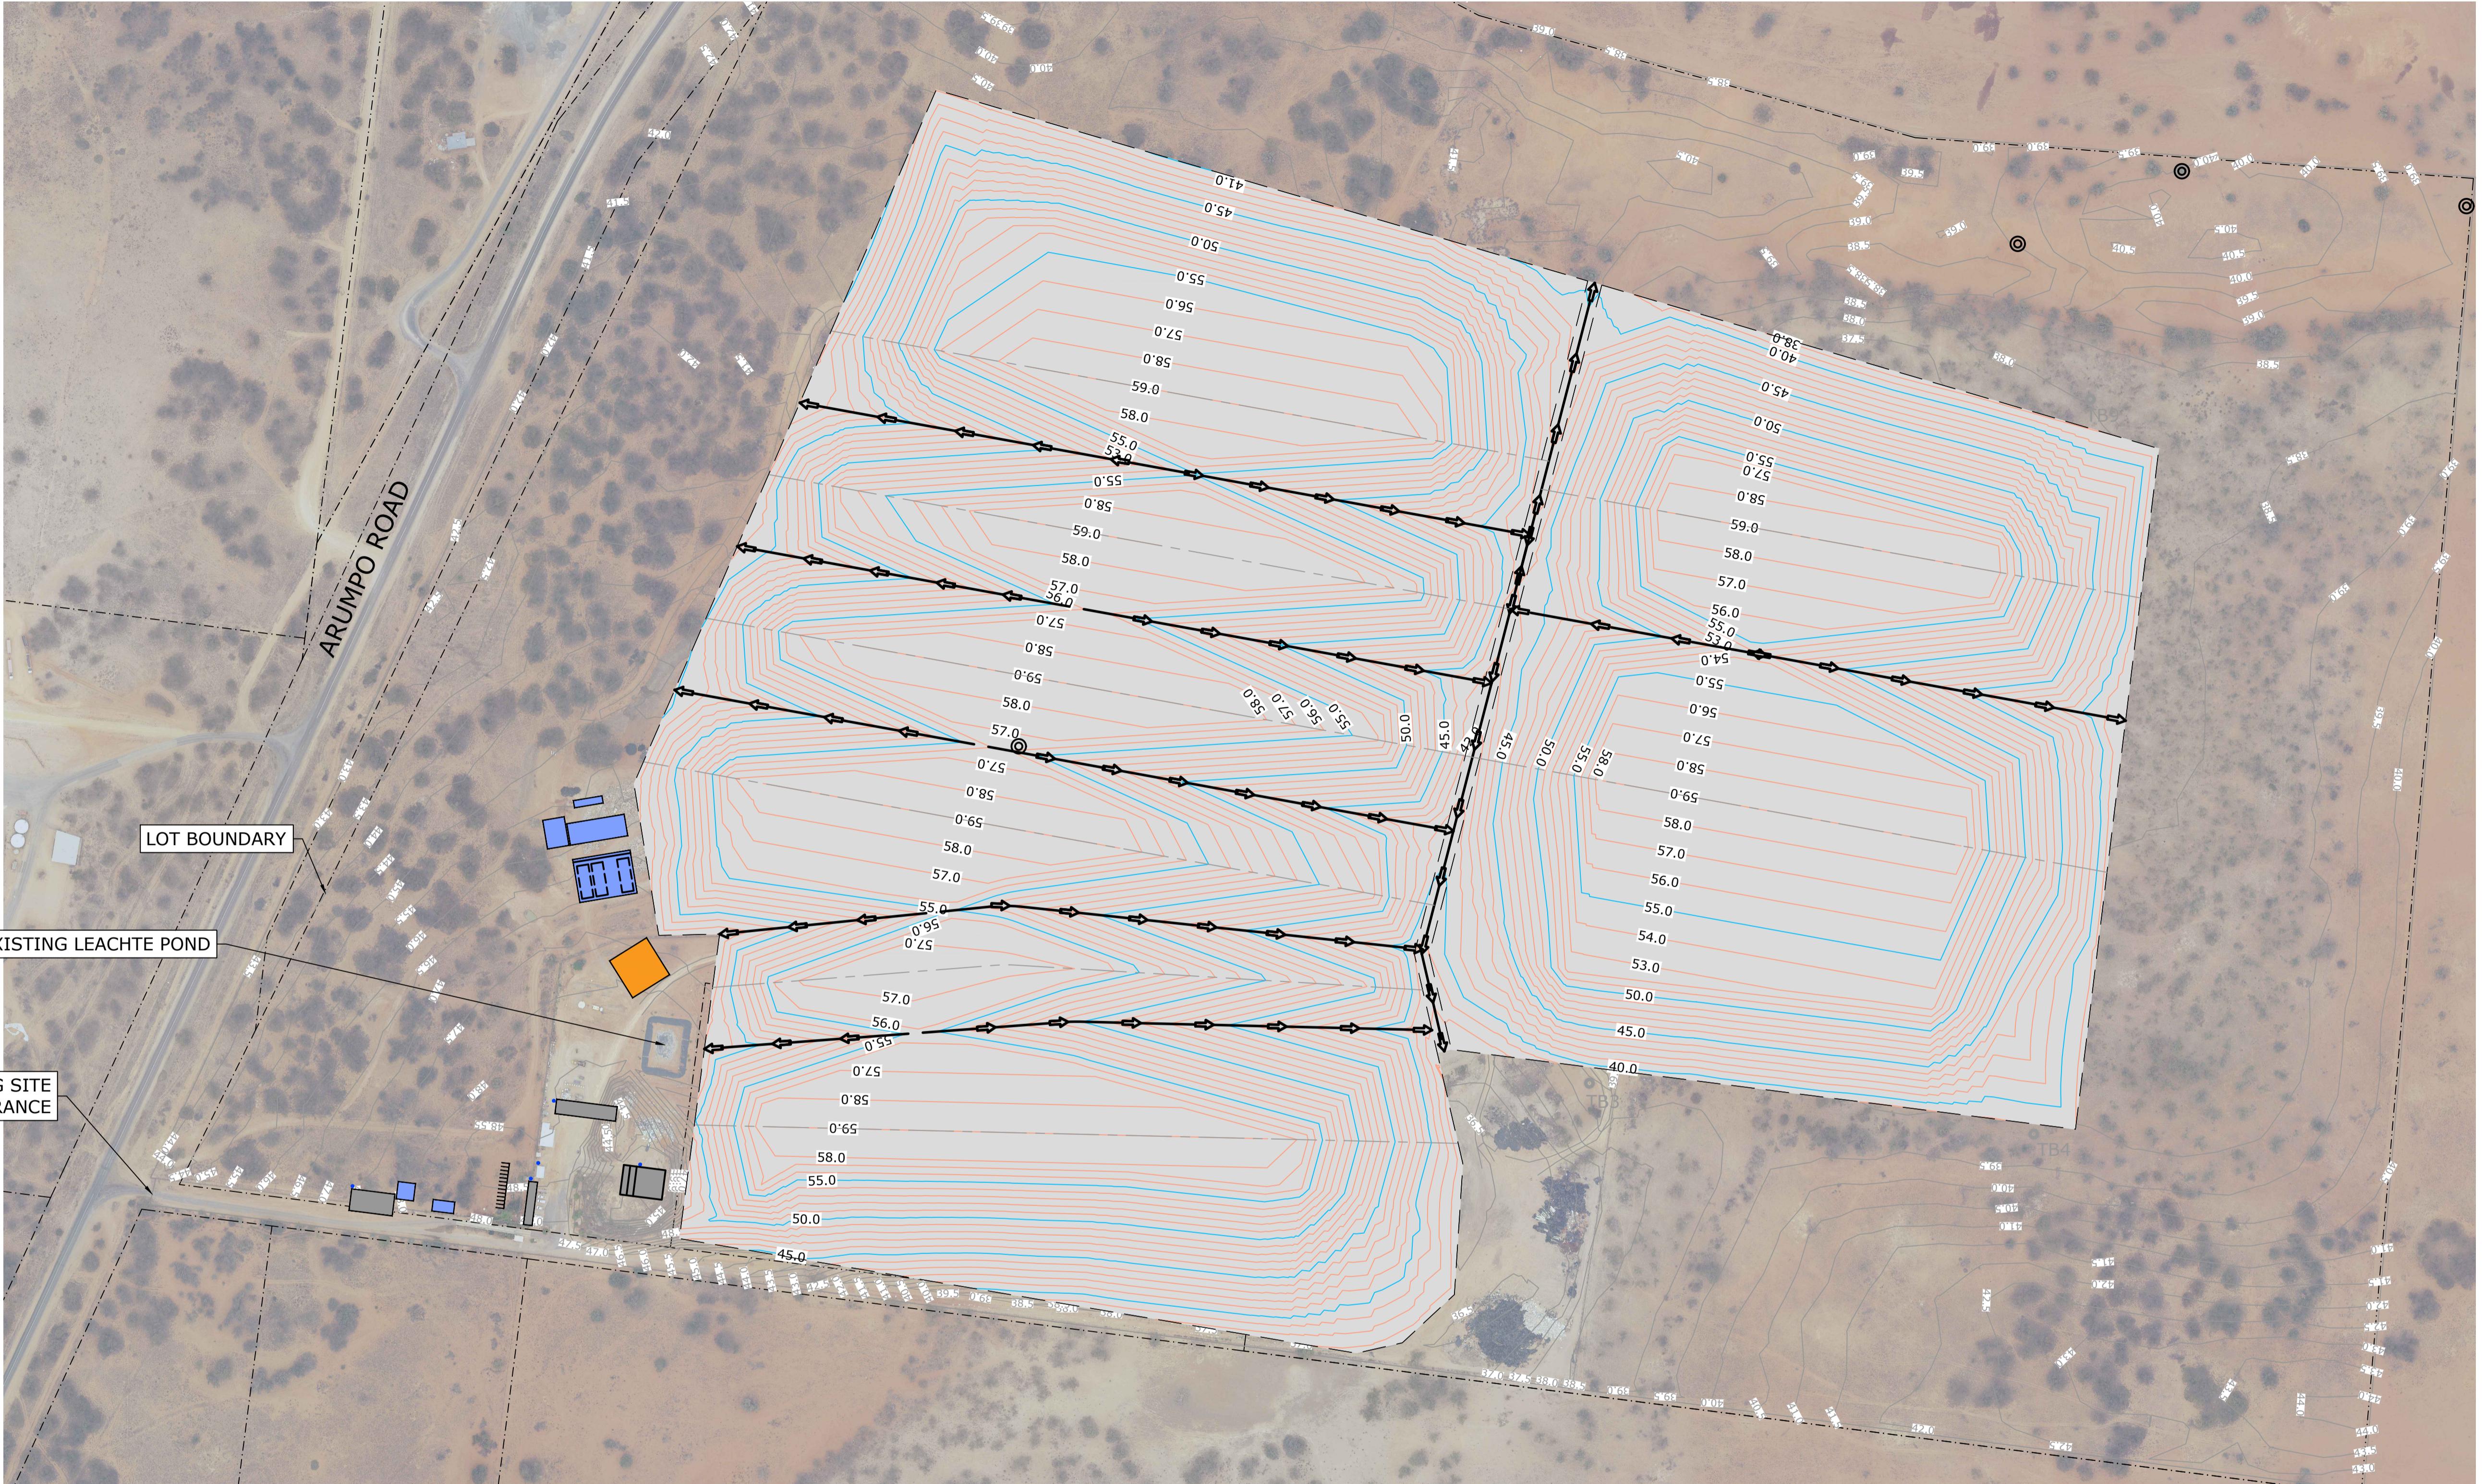

LEGEND


- 40.0 EXISTING CONTOUR (0.5m INTERVAL)
- 51.0 DESIGN CONTOUR MAJ (5.0m INTERVAL)
- 50.1 DESIGN CONTOUR MIN (1.0m INTERVAL)
- PROPOSED STAGE BOUNDARY
- PROPOSED CAP CROWN
- PROPOSED CAP DRAIN

- ◎ ABORIGINAL ARTIFACT SITE
- PROPOSED BUILDING OR SHED
- PROPOSED HARDSTAND AREA
- PROPOSED LGF AREA (FUTURE)

THIS DRAWING IS TO BE VIEWED IN COLOUR AS
SOME FEATURES / SYMBOLS ARE DIFFERENTIATED
BY COLOUR. DRAWING NOT TO BE RELIED ON IF
PRINTED IN GREyscale.

0 25 50 100 150
1:2500 (A1); 1:5000 (A3)
100mm ON ORIGINAL DRAWING - DO NOT SCALE DRAWING

SHEET SIZE
A1
COORDS: MGA94 ZONE 54
DATUM: ALL LEVELS TO A.H.D.
SCALE: 1:2500
SURVEYED: PRICEMERRET
SURVEY DATE: 03.03.21
APPROVED / PROJECT LEADER
B ISSUED FOR INFORMATION
A FOR INFORMATION
REV [] AMENDMENT / REASON FOR ISSUE
14.09.21 DATE DES. DWN.

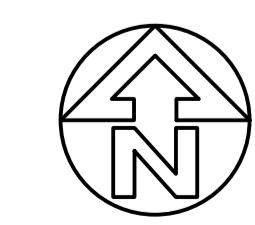

PUBLIC UTILITIES:
THE SERVICES SHOWN ARE DERIVED FROM PLANS OBTAINED FROM
THE RELEVANT SERVICE AUTHORITIES. IT IS THE RESPONSIBILITY
OF THE CONTRACTOR TO ARRANGE WITH THE RELEVANT SERVICE
AUTHORITIES FOR CONFIRMATION OF SERVICES AND THEIR
LOCATION BEFORE EXCAVATION WORK COMMENCES.

tonkin
tonkin.com.au

NOT FOR CONSTRUCTION

WENTWORTH SHIRE COUNCIL

BURONGA LANDFILL EXPANSION

FIGURE 13
PROPOSED TOP OF CAP CONTOURS

FILENAME: 202597 CONCEPT DESIGN.DWG
PROJECT NUMBER 202597
DRAWING NUMBER 012
REVISION B