
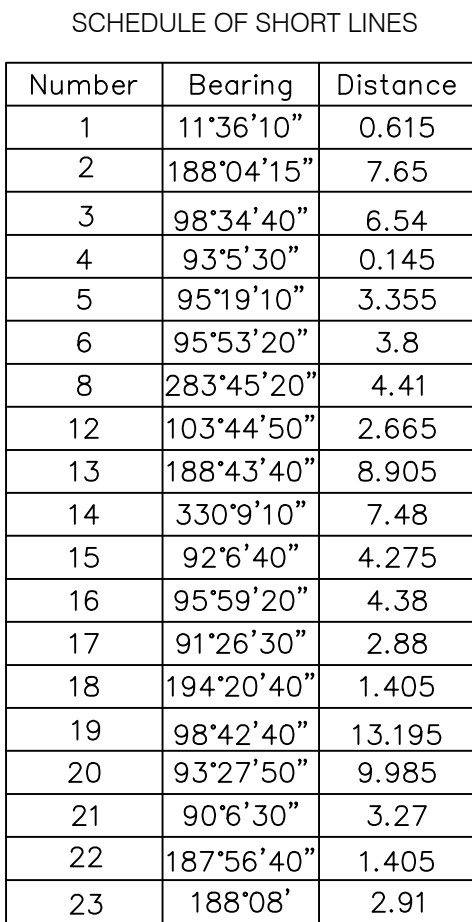
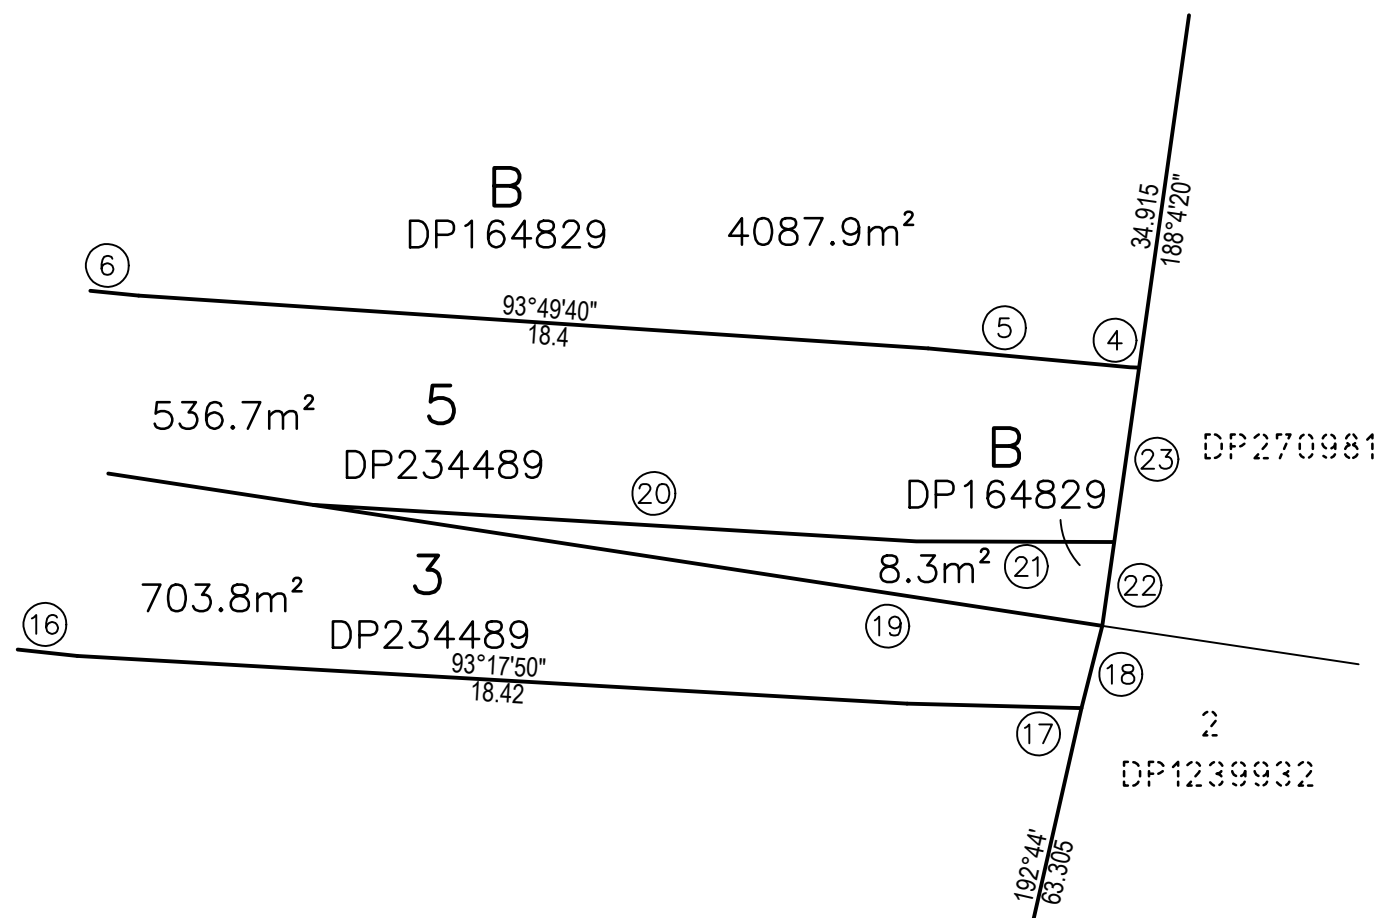


Number	Chord Bearing	Chord Distance	Arc Length	Radius
9	310°01'00"	3.195	3.196	32.460
10	128°21'20"	4.455	4.460	28.500
11	113°49'30"	9.955	10.006	28.500

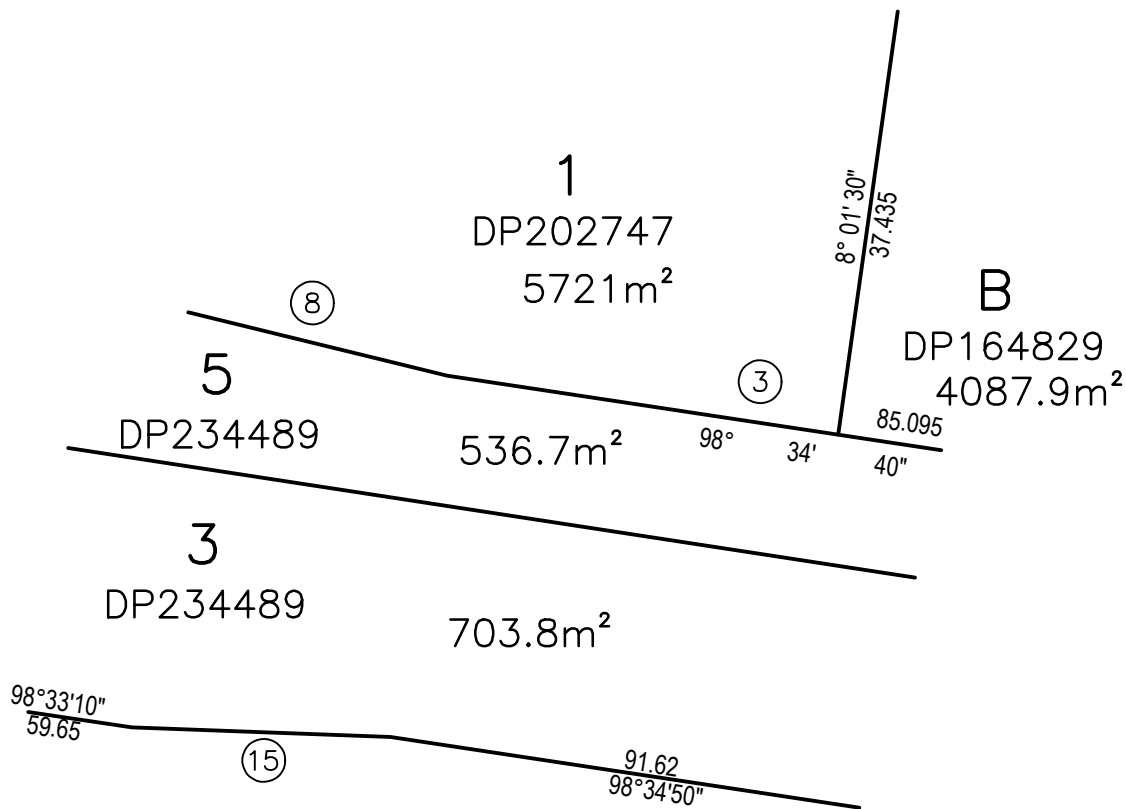

CLIENT

PROJECT

QANTAS

BOUNDARY SKETCH
OF
QANTAS CATERING
FACILITY CARPARK AREA

NOTES


The title boundaries shown hereon were not marked at the time of survey and have been determined by plan dimensions only and not by field survey.

Services shown hereon have been located where possible by field survey. If not able to be so located, services have been plotted from the records of relevant authorities where available and have been noted accordingly on the plan. Where such records do not exist or are inadequate a notation has been made hereon.

Prior to any demolition, excavation or construction on the site, the relevant authority should be contacted for possible location of further underground services and detailed locations of all services.

D	RJ	10/04/2019	ADDED AREAS, FIXED INTERNAL LINE LOTS 2&4
C	GKO	07/03/2019	SHORT LINES & CURVED BOUNDARIES SCHEDULES ADDED
B	GKO	04/03/2019	CLIENT ISSUE
A	GKO	14/02/2019	CLIENT ISSUE
PPP/CF	LPL	DD/MM/YY	COMMENT

SYM	CODE	DESCRIPTION	SYM	CODE	DESCRIPTION
	BIN	BIN		OFM	OPTICAL FIBRE MARKER
	BM	BENCH MARK		OPF	OPTICAL FIBRE PIT
	BOLL	BOLLARD		TM	PALM TREE
	DJM	DRAINAGE MANHOLE		SE	SEAT
	EFP	ELEC FUSE BOX		TS	SHRUB
	ELP	ELEC GARDEN LIGHT		TCA	TELSTRA PIT
	EL	ELEC GREEN PILLAR		SLH	SEWER MANHOLE
	LP	ELEC LIGHT POLE		SMH	SEWER MANHOLE
	EP	ELEC SINGLE PIT		SVP	SEWER VENT PIPE
	SPL	ELEC STAKE PIT		SI	SIGN
	EPP	ELEC POWER POLE		BUS	BUS STOP SIGN
	ELP	ELEC POLE/LIGHT		T	TREE
	TRANS	ELE POLE/TRANSFORM		SGL	TRAFFIC LIGHT
	FD	FUEL PID		SCL	TRAFFIC CONTROLLER
	GM	GAS MAIN		SJC	TRAFFIC JUNCTION BOX
	GMR	GAS METER		US	UNKNOWN SERVICE
	GV	GAS VALVE		WAV	WATER AIR VALVE
	AG	GATE		WMR	WATER METER
	GUL	GULLY PIT		WEP	WATER PUMP
	HYD	HYDRANT		WSV	WATER STOP VALVE
	BOR	BOREHOLE		WTP	WATER TAP

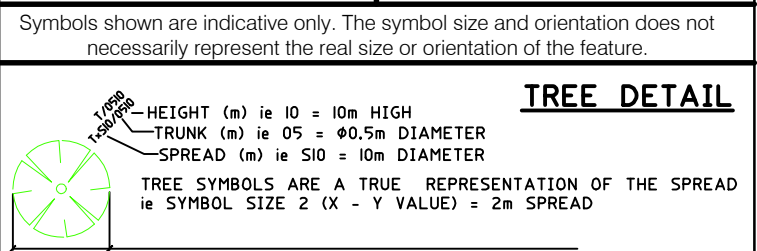

The diagram illustrates the layout of various utility lines using different colors and symbols. The lines are arranged horizontally, with labels on the left and corresponding symbols on the right. The symbols are as follows:

- DRAINAGE PIPE U/G**: Purple line with 'SV' symbols.
- DRAIN**: Blue line with 'D' symbols.
- ELECT. CABLE U/G**: Red line with 'W' symbols.
- ELEC. CABLE U/G**: Red line with 'E' symbols.
- GAS PIPE**: Green line with 'G' symbols.
- FENCE LINE**: Green line with '/' symbols.
- SEWERAGE PIPE**: Yellow line with 'S' symbols.
- TELSTRA CABLE**: Pink line with 'T' symbols.
- WATER PIPE**: Blue line with 'V' symbols.



HEIGHT DATUM N/A	LOCAL AUTHORITY BAYSIDE COUNCIL	
HEIGHT ORIGIN N/A	SCALE 1:1000 (A1)	
MERIDIAN ZONE 56	CONTOUR INTERVAL N/A	
CO-ORD SYSTEM MGA	SURVEYOR RJ	DATE OF SURVEY 29/01/2019
CCAD FILE SY074560.000	DRAWN SF	DATE 10/04/2019
AUTOCAD FILE SY074560.000 BOUNDARIES	CHECKED RJ	DATE 14/02/2019
ARCHIVE FILE SY074560.000 BOUNDARIES	APPROVED GKO	DATE 14/02/2019
PLAN NUMBER	SHEET 1 OF 1	REVISION
SY074560.000 BOUNDARIES		D