



- LEGEND
- NOISE
- BUS ROUTE
- EXISTING TREE TO BE REMOVED
- EXISTING TREE
- EXSITING ITEMS TO BE DEMOLISHED

NOTE
FOR TREES TO BE REMOVED FROM SITE
PLEASE REFER TO ARBORICULTURAL
IMPACT ASSESSMENT

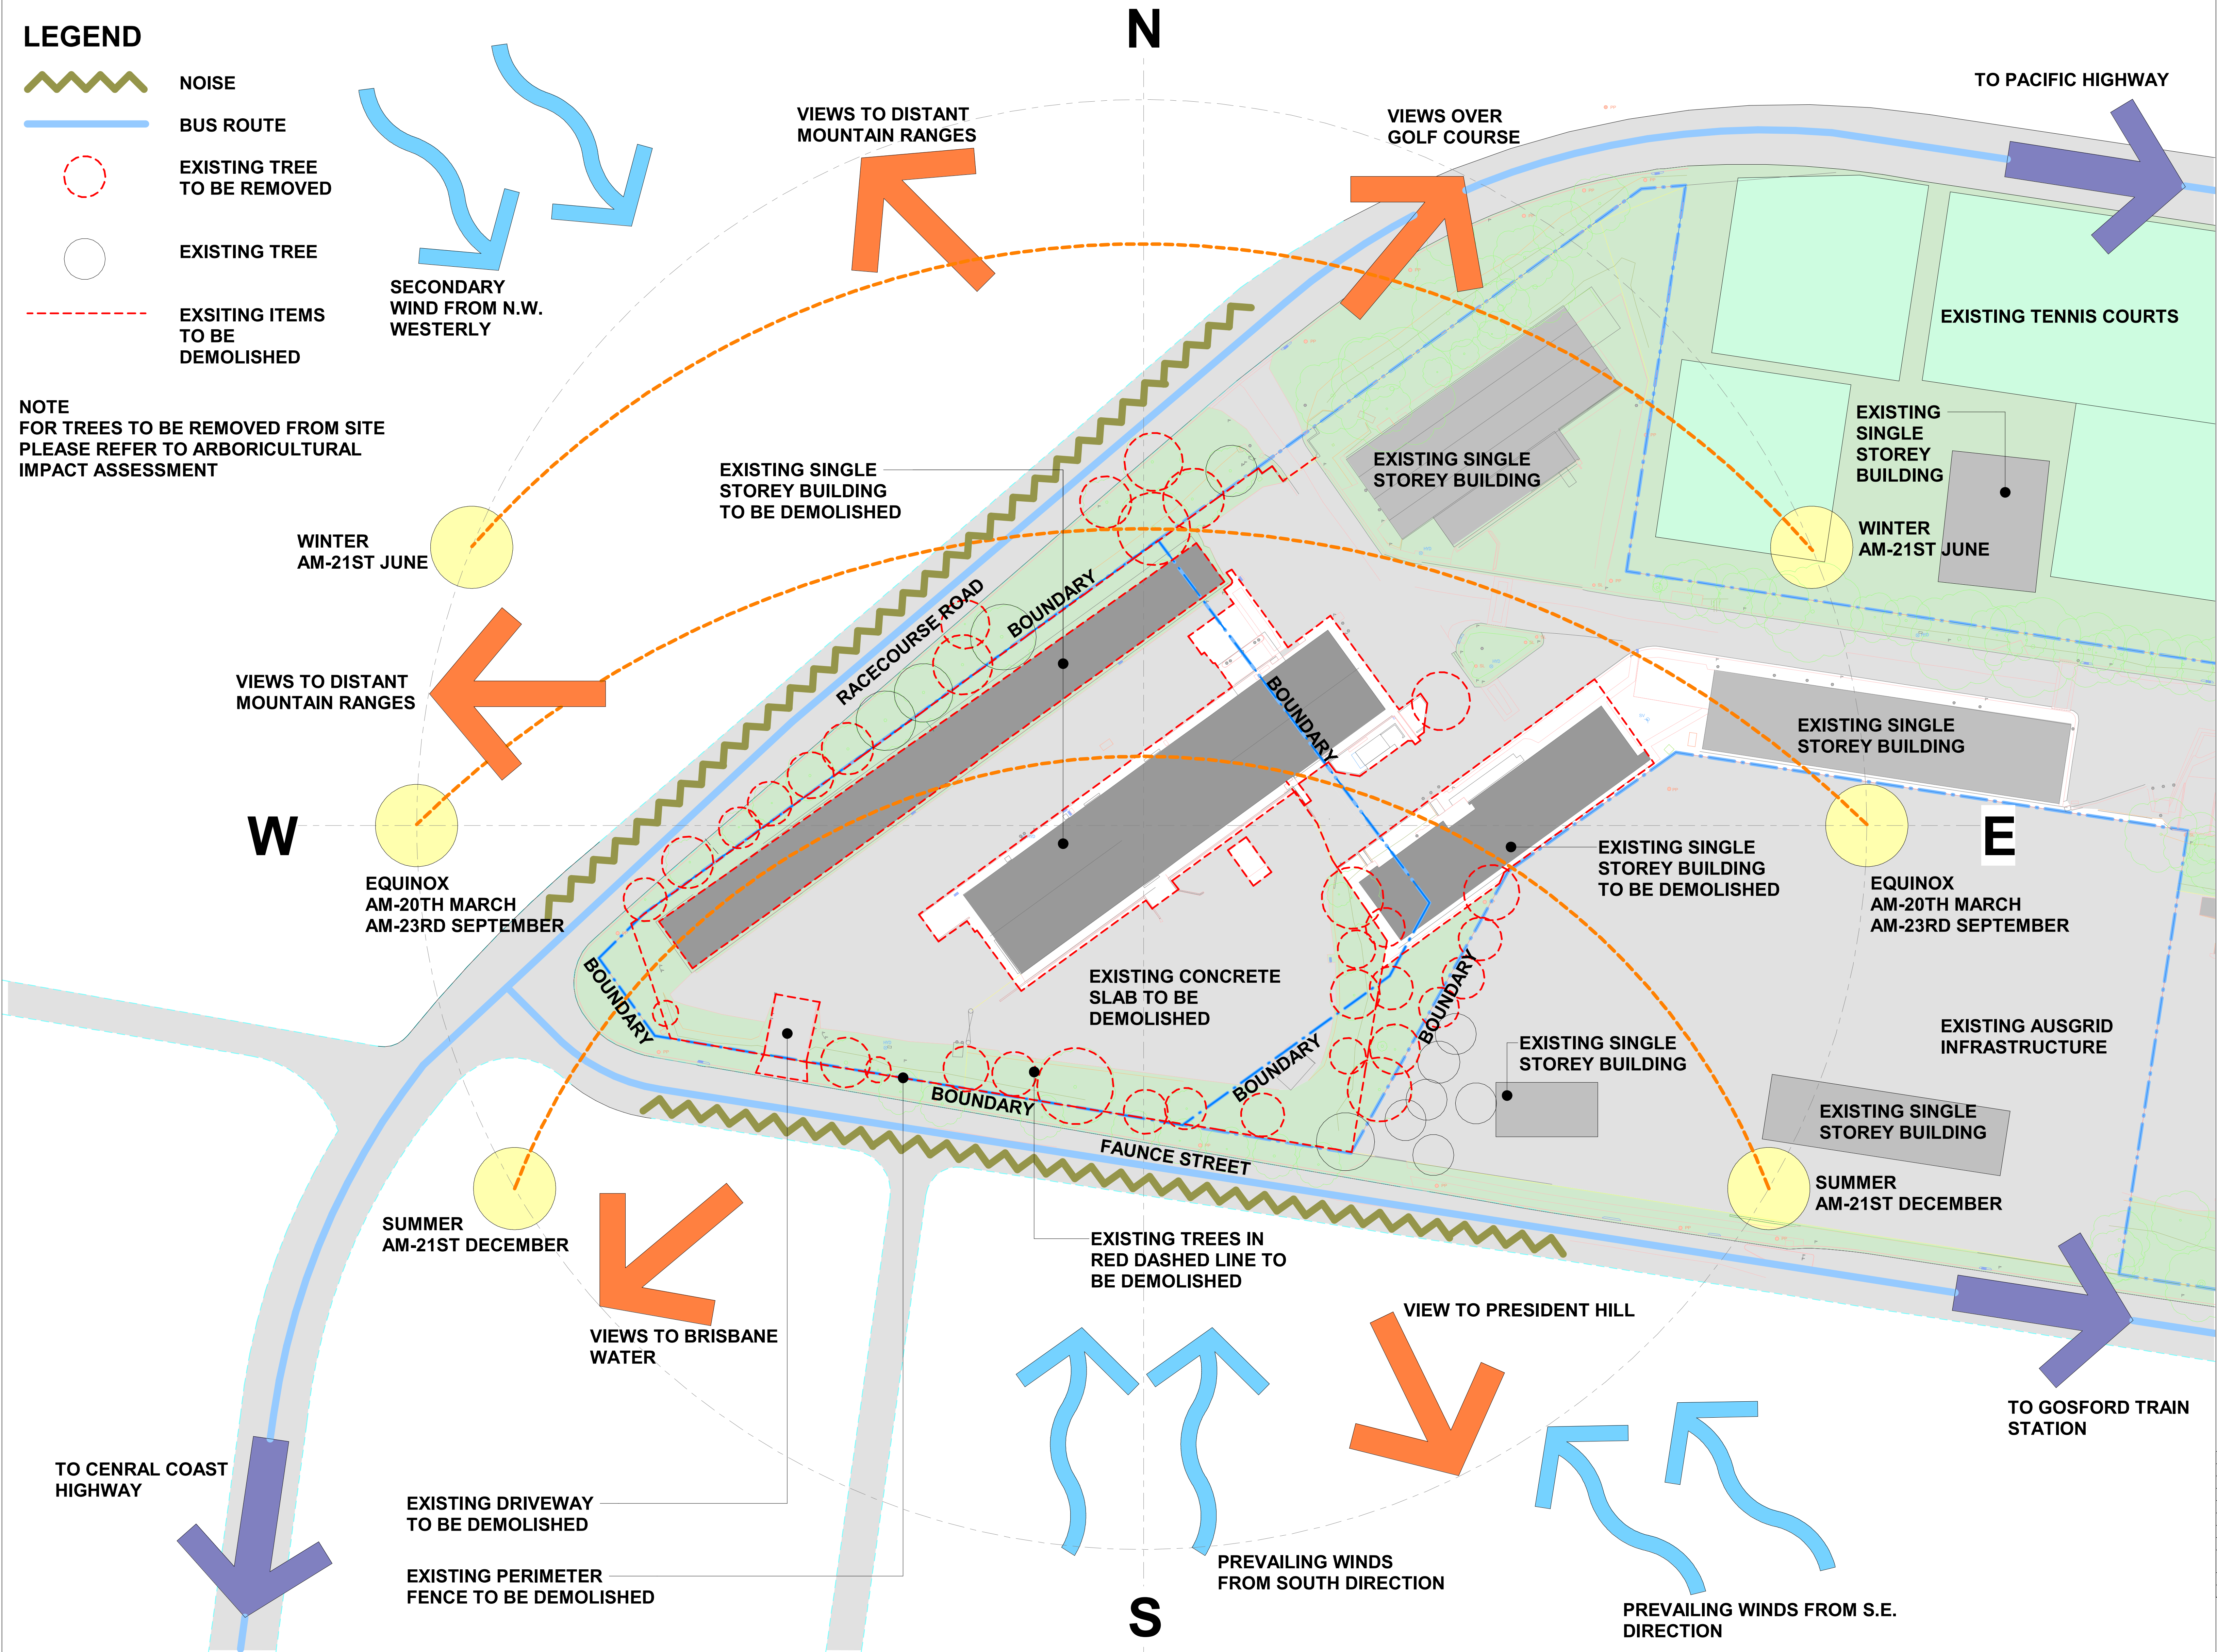

USE FIGURED DIMENSIONS ONLY. DO NOT SCALE.
ALL DIMENSIONS SHALL BE VERIFIED ON SITE AND
DISCREPANCIES IMMEDIATELY BROUGHT TO THE
ATTENTION OF THE PROJECT MANAGER
FOR RESOLUTION

"CLOUDS" & REVISIONS ARE INTENDED AS GUIDES
AND DO NOT NECESSARILY DESCRIBE THE FULL
EXTENT OF REVISIONS.
ASCERTAIN FULL EXTENT BY COMPARISON WITH
PREVIOUS VERSION.

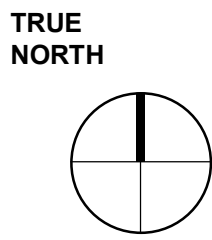

KEY PLAN

Subject	By	Date	Subject	By	Date	Subject	By	Date
RDB			STRUCT			PROJ. ARCH		
ARCH			SPEC. CONS					
AUT			SERV					

Project
Northside Private Hospital
Client
AA Crown
Central Coast, NSW

Block/Zone
Drawing Title
FLOOR PLAN - SITE ANALYSIS

REV	DESCRIPTION	DATE	BY
2	TREES, LEGEND AND NOTES UPDATED	09.09.19	SYH
1	FIRST ISSUE	22.03.19	SYH

WALL SYMBOLS:
FRL 120/120/120
SMOKE WALL

Health Projects International
Suite 1 Ground Floor 68 Alfred Street
Missions Point NSW 2061
PO Box 679 Missions Point NSW 1565
ABN 33 066 856 595 Tel: (02) 9460 4199
Fax: (02) 9460 4199

Project File
Drawing No.
GPH-A-P-SA
Issue
2

