



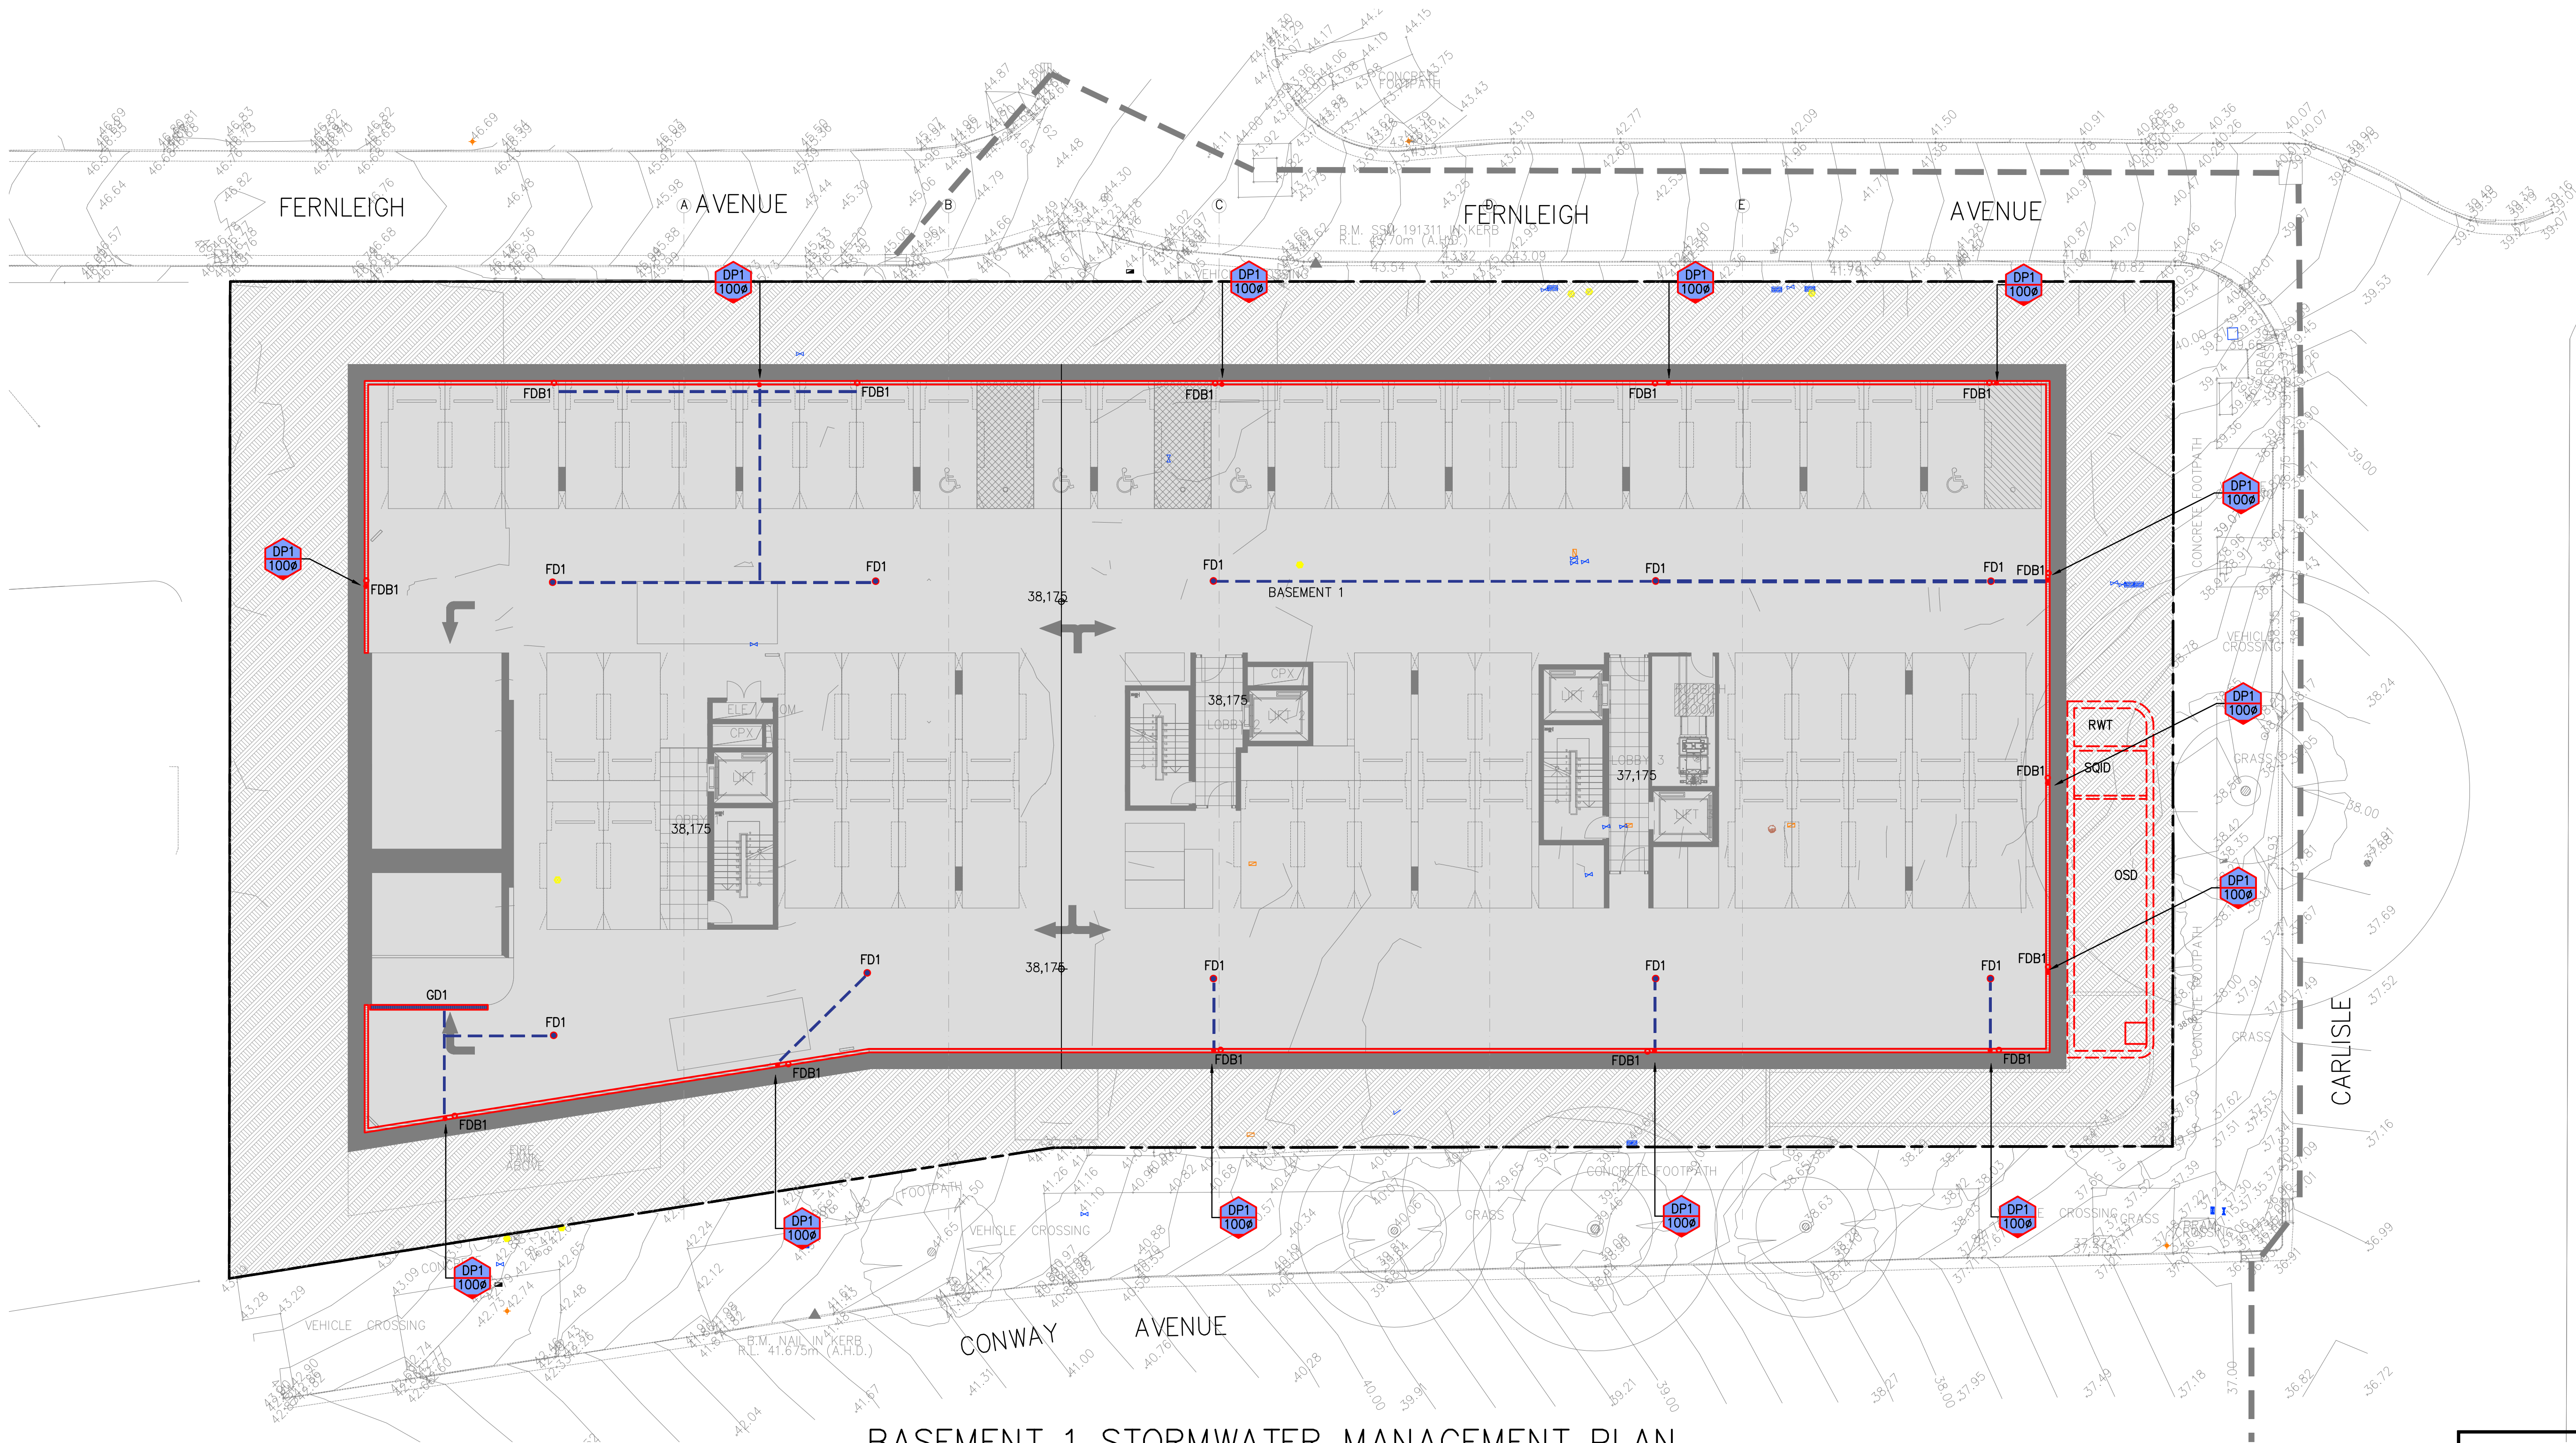

NOTES:
1. U.N.O REFER TO THE COVERPAGE 001 SERIES FOR DETAILED NOTES AND CALCULATIONS.
2. ALL DIMENSIONS SHALL BE VERIFIED ONSITE BY BUILDER BEFORE COMMENCING WITH WORK.

NOT FOR CONSTRUCTION

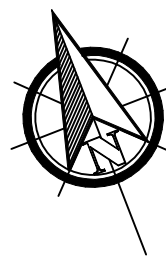

BASEMENT 1 STORMWATER MANAGEMENT PLAN

SCALE = 1 : 150

NOTE:
THE BUILDER/CONTRACTOR SHALL LOCATE ALL EXISTING PUBLIC UTILITY SERVICES WITHIN THE SITE, FOOTPATH AREA AND ROAD RESERVE PRIOR TO THE COMMENCEMENT OF ANY WORKS. ALL LOCATIONS AND LEVELS OF SERVICES SHALL BE REPORTED TO THE STORMWATER ENGINEER PRIOR TO THE COMMENCEMENT OF ANY WORKS TO ENSURE THAT THERE ARE NO OBSTRUCTIONS IN THE LINE OF THE DRAINAGE DISCHARGE PIPES.

NOTE: PIT, PIPE & DOWNPIPE LOCATIONS ARE INDICATIVE ONLY & MAY VARY DUE TO CONSTRAINTS. IF IN DOUBT, ASK!



WARNING! CARE WHEN DIGGING AROUND TREE ROOTS. HAND DIGGING ONLY! MAY REQUIRE ARBORIST SUPERVISION.



A1 ORIGINAL	
-------------	--	--	

NOTES:
1. U.N.O REFER TO THE COVERPAGE 001 SERIES FOR DETAILED NOTES AND CALCULATIONS.
2. ALL DIMENSIONS SHALL BE VERIFIED ONSITE BY BUILDER BEFORE COMMENCING WITH WORK.

NOT FOR CONSTRUCTION

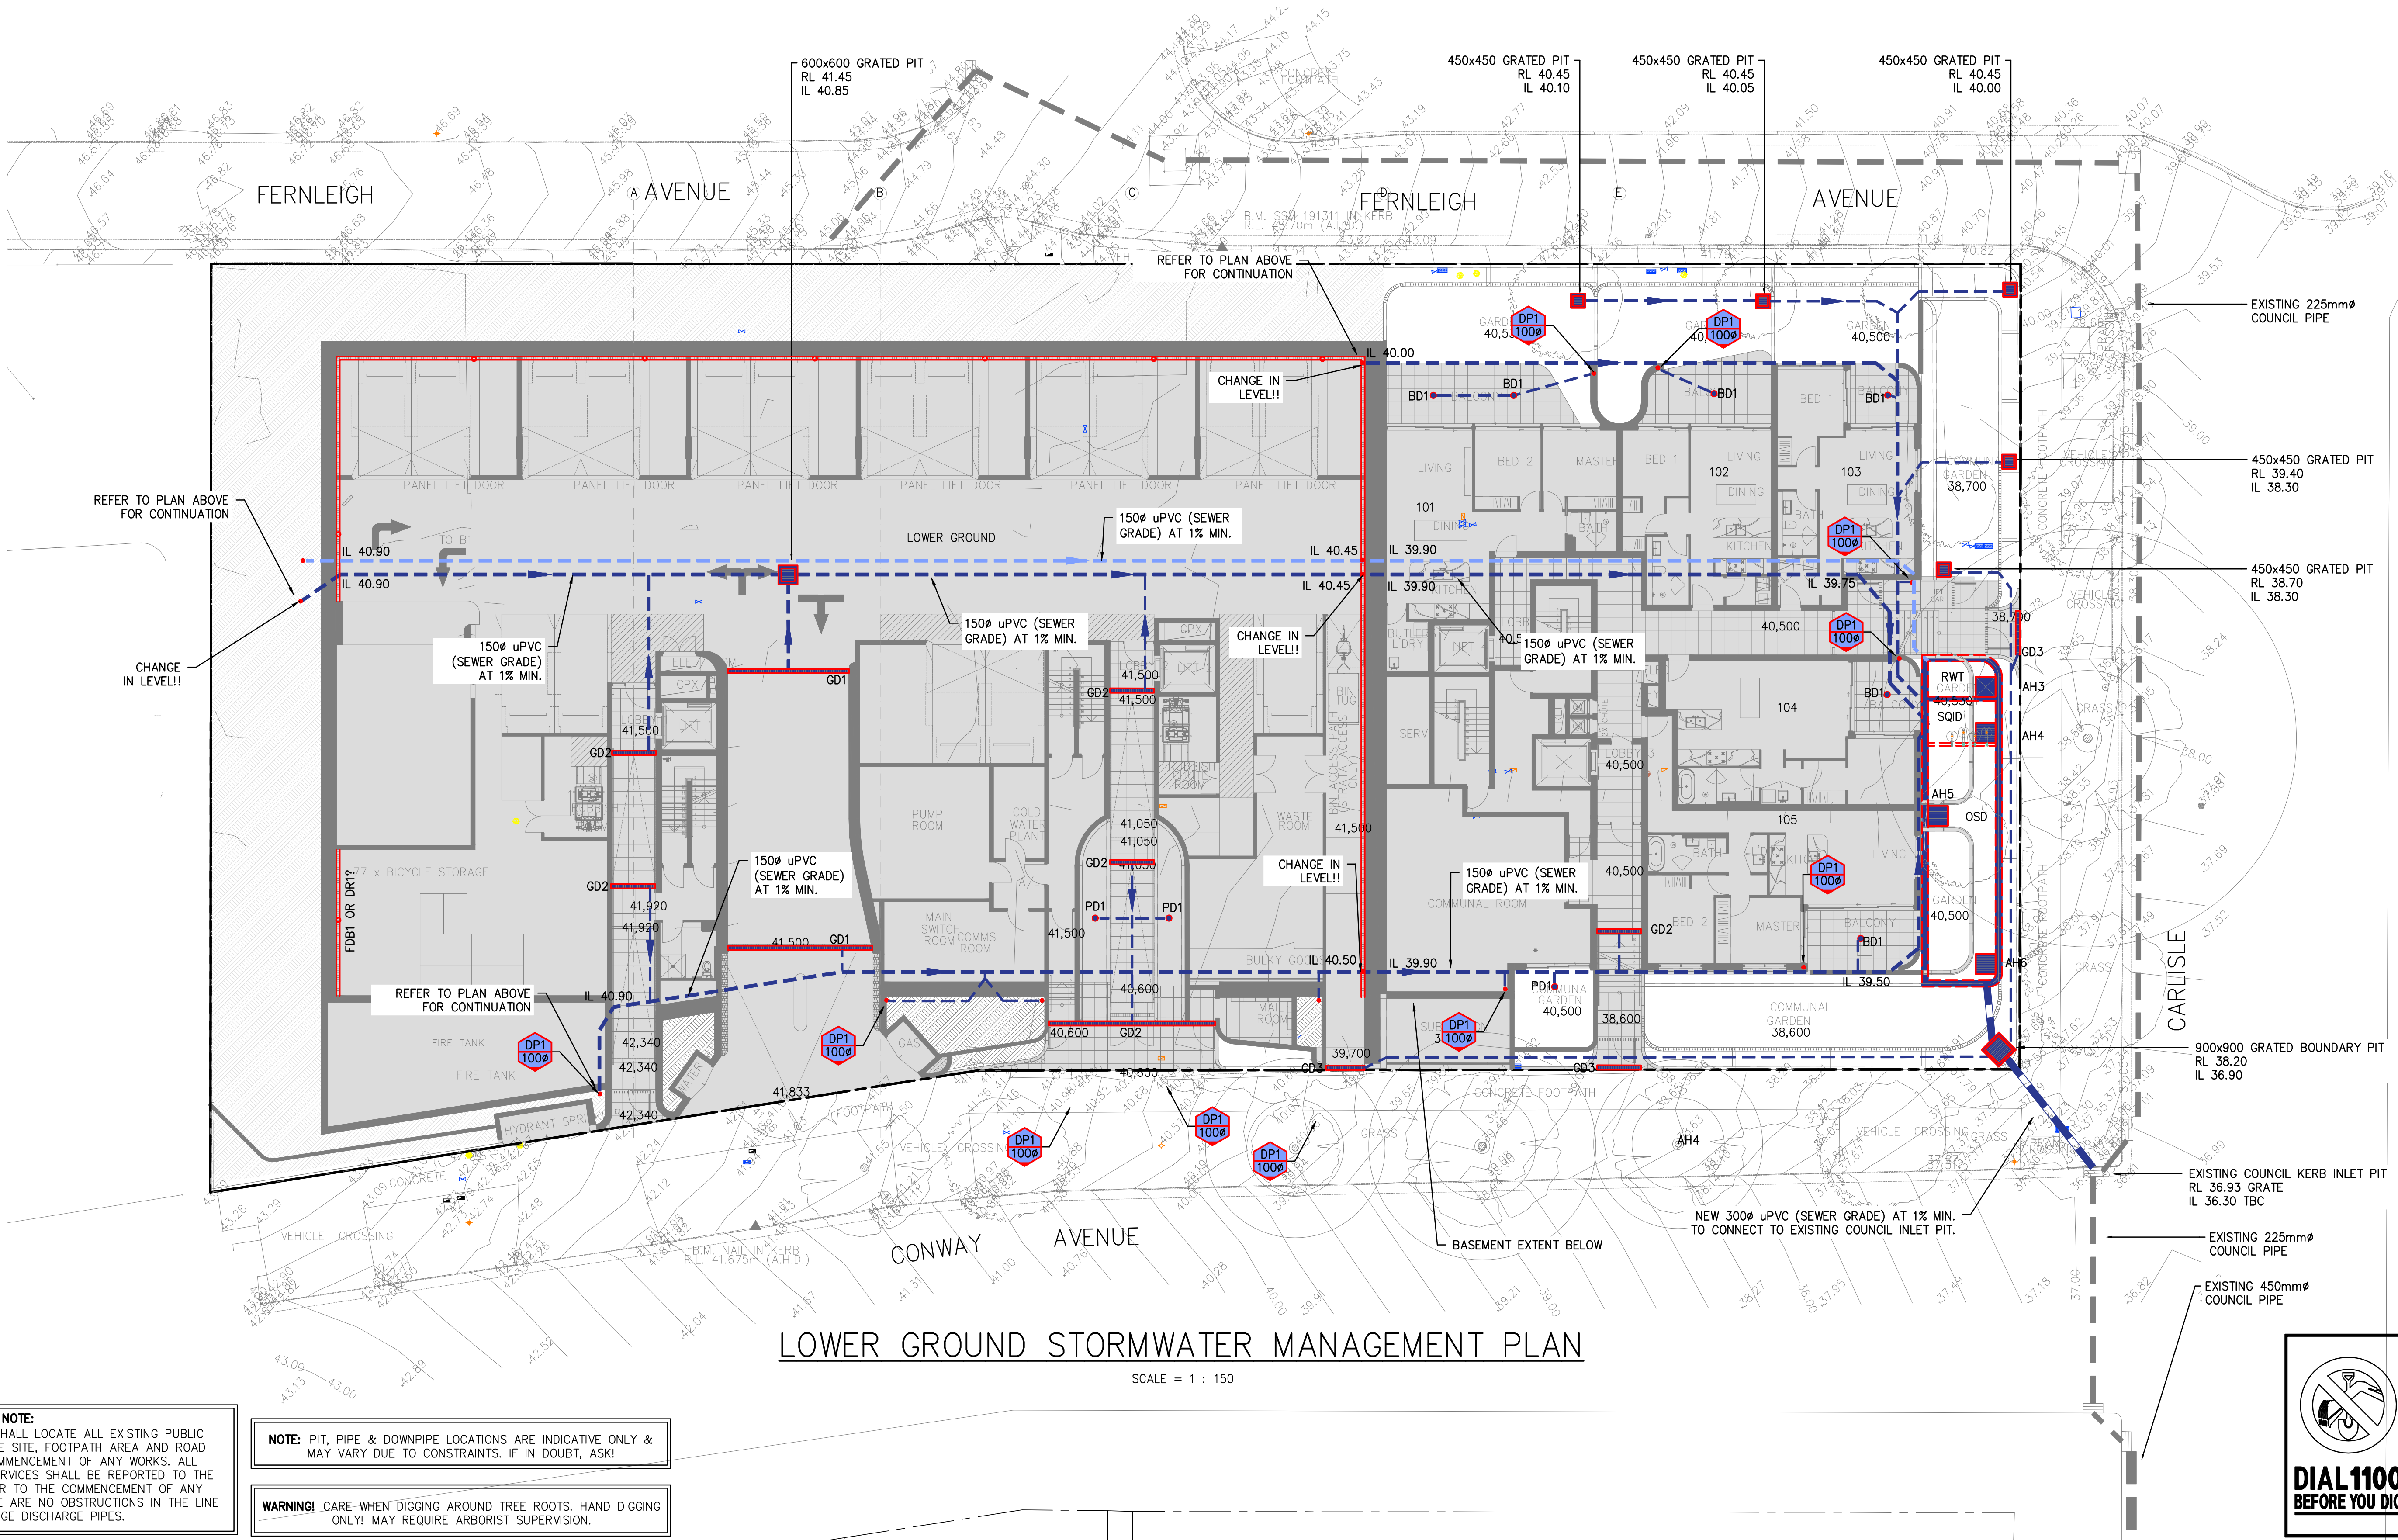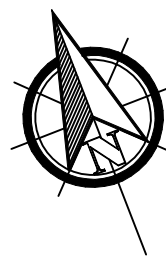

LOWER GROUND STORMWATER MANAGEMENT PLAN

SCALE = 1 : 150



NOTE:
THE BUILDER/CONTRACTOR SHALL LOCATE ALL EXISTING PUBLIC UTILITY SERVICES WITHIN THE SITE, FOOTPATH AREA AND ROAD RESERVE PRIOR TO THE COMMENCEMENT OF ANY WORKS. ALL LOCATIONS AND LEVELS OF SERVICES SHALL BE REPORTED TO THE STORMWATER ENGINEER PRIOR TO THE COMMENCEMENT OF ANY WORKS TO ENSURE THAT THERE ARE NO OBSTRUCTIONS IN THE LINE OF THE DRAINAGE DISCHARGE PIPES.

NOTE: PIT, PIPE & DOWNPIPE LOCATIONS ARE INDICATIVE ONLY & MAY VARY DUE TO CONSTRAINTS. IF IN DOUBT, ASK!

WARNING! CARE WHEN DIGGING AROUND TREE ROOTS. HAND DIGGING ONLY! MAY REQUIRE ARBORIST SUPERVISION.

A1 ORIGINAL								Issued for: DEVELOPMENT APPLICATION		Title:	Initial:	Date:	RTS CIVIL CONSULTING ENGINEERS STORMWATER • CIVIL • FLOOD MITIGATION 18/12/2025 2:57		Architect:		MHNDUNION		Project and Drawing Title:		Local Council:	
								Approved by:	DESIGN	R.M	28.10.2025					2-6 CONWAY AVENUE & 38-40 CARLISLE STREET, ROSEBAY		WOOLLAHRA COUNCIL				
								Date : ?	DRAWN	S.M	28.10.2025					LOWER GROUND STORMWATER MANAGEMENT PLAN						
A	?	STORMWATER MANAGEMENT PLAN FOR DA SUBMISSION				R.M		Rhys Mikhail	CHECKED	J.M	28.10.2025					TWO CONWAY PTY LTD		Client:				
Rev:	Date:	Description:				Reviewed:	BEng (Civil) Hons MIEAust CPEng NER RPEQ APEC InPE(Aus)				APPROVED	R.M	18/12/2025 2:57	The drawing is produced by RTS Civil Consulting Engineers Pty Ltd (RTS) solely for the benefit of and use by the client in accordance with the terms and conditions of RTS. RTS does not and shall not assume any responsibility or liability whatsoever to any third party arising out of any use or reliance by third party on the content of this document.						Project Number:	Drawing ID:	Issue:
																				251004	SW102	A

NOTES:
1. U.N.O REFER TO THE COVERPAGE 001 SERIES FOR DETAILED NOTES AND CALCULATIONS.
2. ALL DIMENSIONS SHALL BE VERIFIED ONSITE BY BUILDER BEFORE COMMENCING WITH WORK.

WSUD MUSIC MODELLING CATCHMENT DETAILS		
CATCHMENT	TREATMENT DEVICE	AREA
IA1 – IMPERVIOUS AREA 1	SQID1	1,825 m ²
PA1 – PERVIOUS AREA 1	SQID1	416 m ²
RA1 – ROOF AREA 1	RWT/SQID2	450 m ²
RA2 – ROOF AREA 2	RWT/SQID2	265 m ²
BA1 – BAYPASS AREA 1	–	149 m ²

NOT FOR CONSTRUCTION



SITE STORMWATER CATCHMENT PLAN

SCALE = 1 : 150

NOTE:

NOTE:
THE BUILDER/CONTRACTOR SHALL LOCATE ALL EXISTING PUBLIC UTILITY SERVICES WITHIN THE SITE, FOOTPATH AREA AND ROAD RESERVE PRIOR TO THE COMMENCEMENT OF ANY WORKS. ALL LOCATIONS AND LEVELS OF SERVICES SHALL BE REPORTED TO THE STORMWATER ENGINEER PRIOR TO THE COMMENCEMENT OF ANY WORKS TO ENSURE THAT THERE ARE NO OBSTRUCTIONS IN THE LINE OF THE DRAINAGE DISCHARGE PIPES.

NOTE: PIT, PIPE & DOWNPIPE LOCATIONS ARE INDICATIVE ONLY & MAY VARY DUE TO CONSTRAINTS. IF IN DOUBT, ASK!


WARNING! CARE WHEN DIGGING AROUND TREE ROOTS. HAZARD TO TREES ONLY! MAY REQUIRE ARBORIST SUPERVISION.

A1 ORIGINAL

AT ORIGINAL				Issued for: DEVELOPMENT APPLICATION				Title:		Initial:	Date:	RTS CIVIL CONSULTING ENGINEERS STORMWATER • CIVIL • FLOOD MITIGATION 1/100-1/101 St Georges Road, St Georges, VIC 3168 Phone: 0490 507 300 Email: admin@rtscivil.com.au Web: rtscivil.com.au		Architect:		Project and Drawing Title: 2-6 CONWAY AVENUE & 38-40 CARLISLE STREET, ROSEBAY SITE STORMWATER CATCHMENT PLAN				Local Council:		Project Number: 251004		Drawing ID:		Issue:
				Approved by:				DESIGN		R.M	28.10.2025			Client:												
				Date : ?				DRAWN		S.M	28.10.2025			TWO CONWAY PTY LTD												
A	?	STORMWATER MANAGEMENT PLAN FOR DA SUBMISSION				R.M	Rhys Mikhail Director Principal Engineer NER: 2570082 RPEQ: 17480 BEng (Civil) Hons MIEAust CPENG NER RPEQ APEC IntPE(Aus)				CHECKED		S.M	28.10.2025												
Rev:	Date:	Description:				Reviewed:	APPROVED				R.M	18/12/2025	25													

NOTES:
1. U.N.O REFER TO THE COVERPAGE 001 SERIES FOR DETAILED NOTES AND CALCULATIONS.
2. ALL DIMENSIONS SHALL BE VERIFIED ONSITE BY BUILDER BEFORE COMMENCING WITH WORK.

NOT FOR CONSTRUCTION

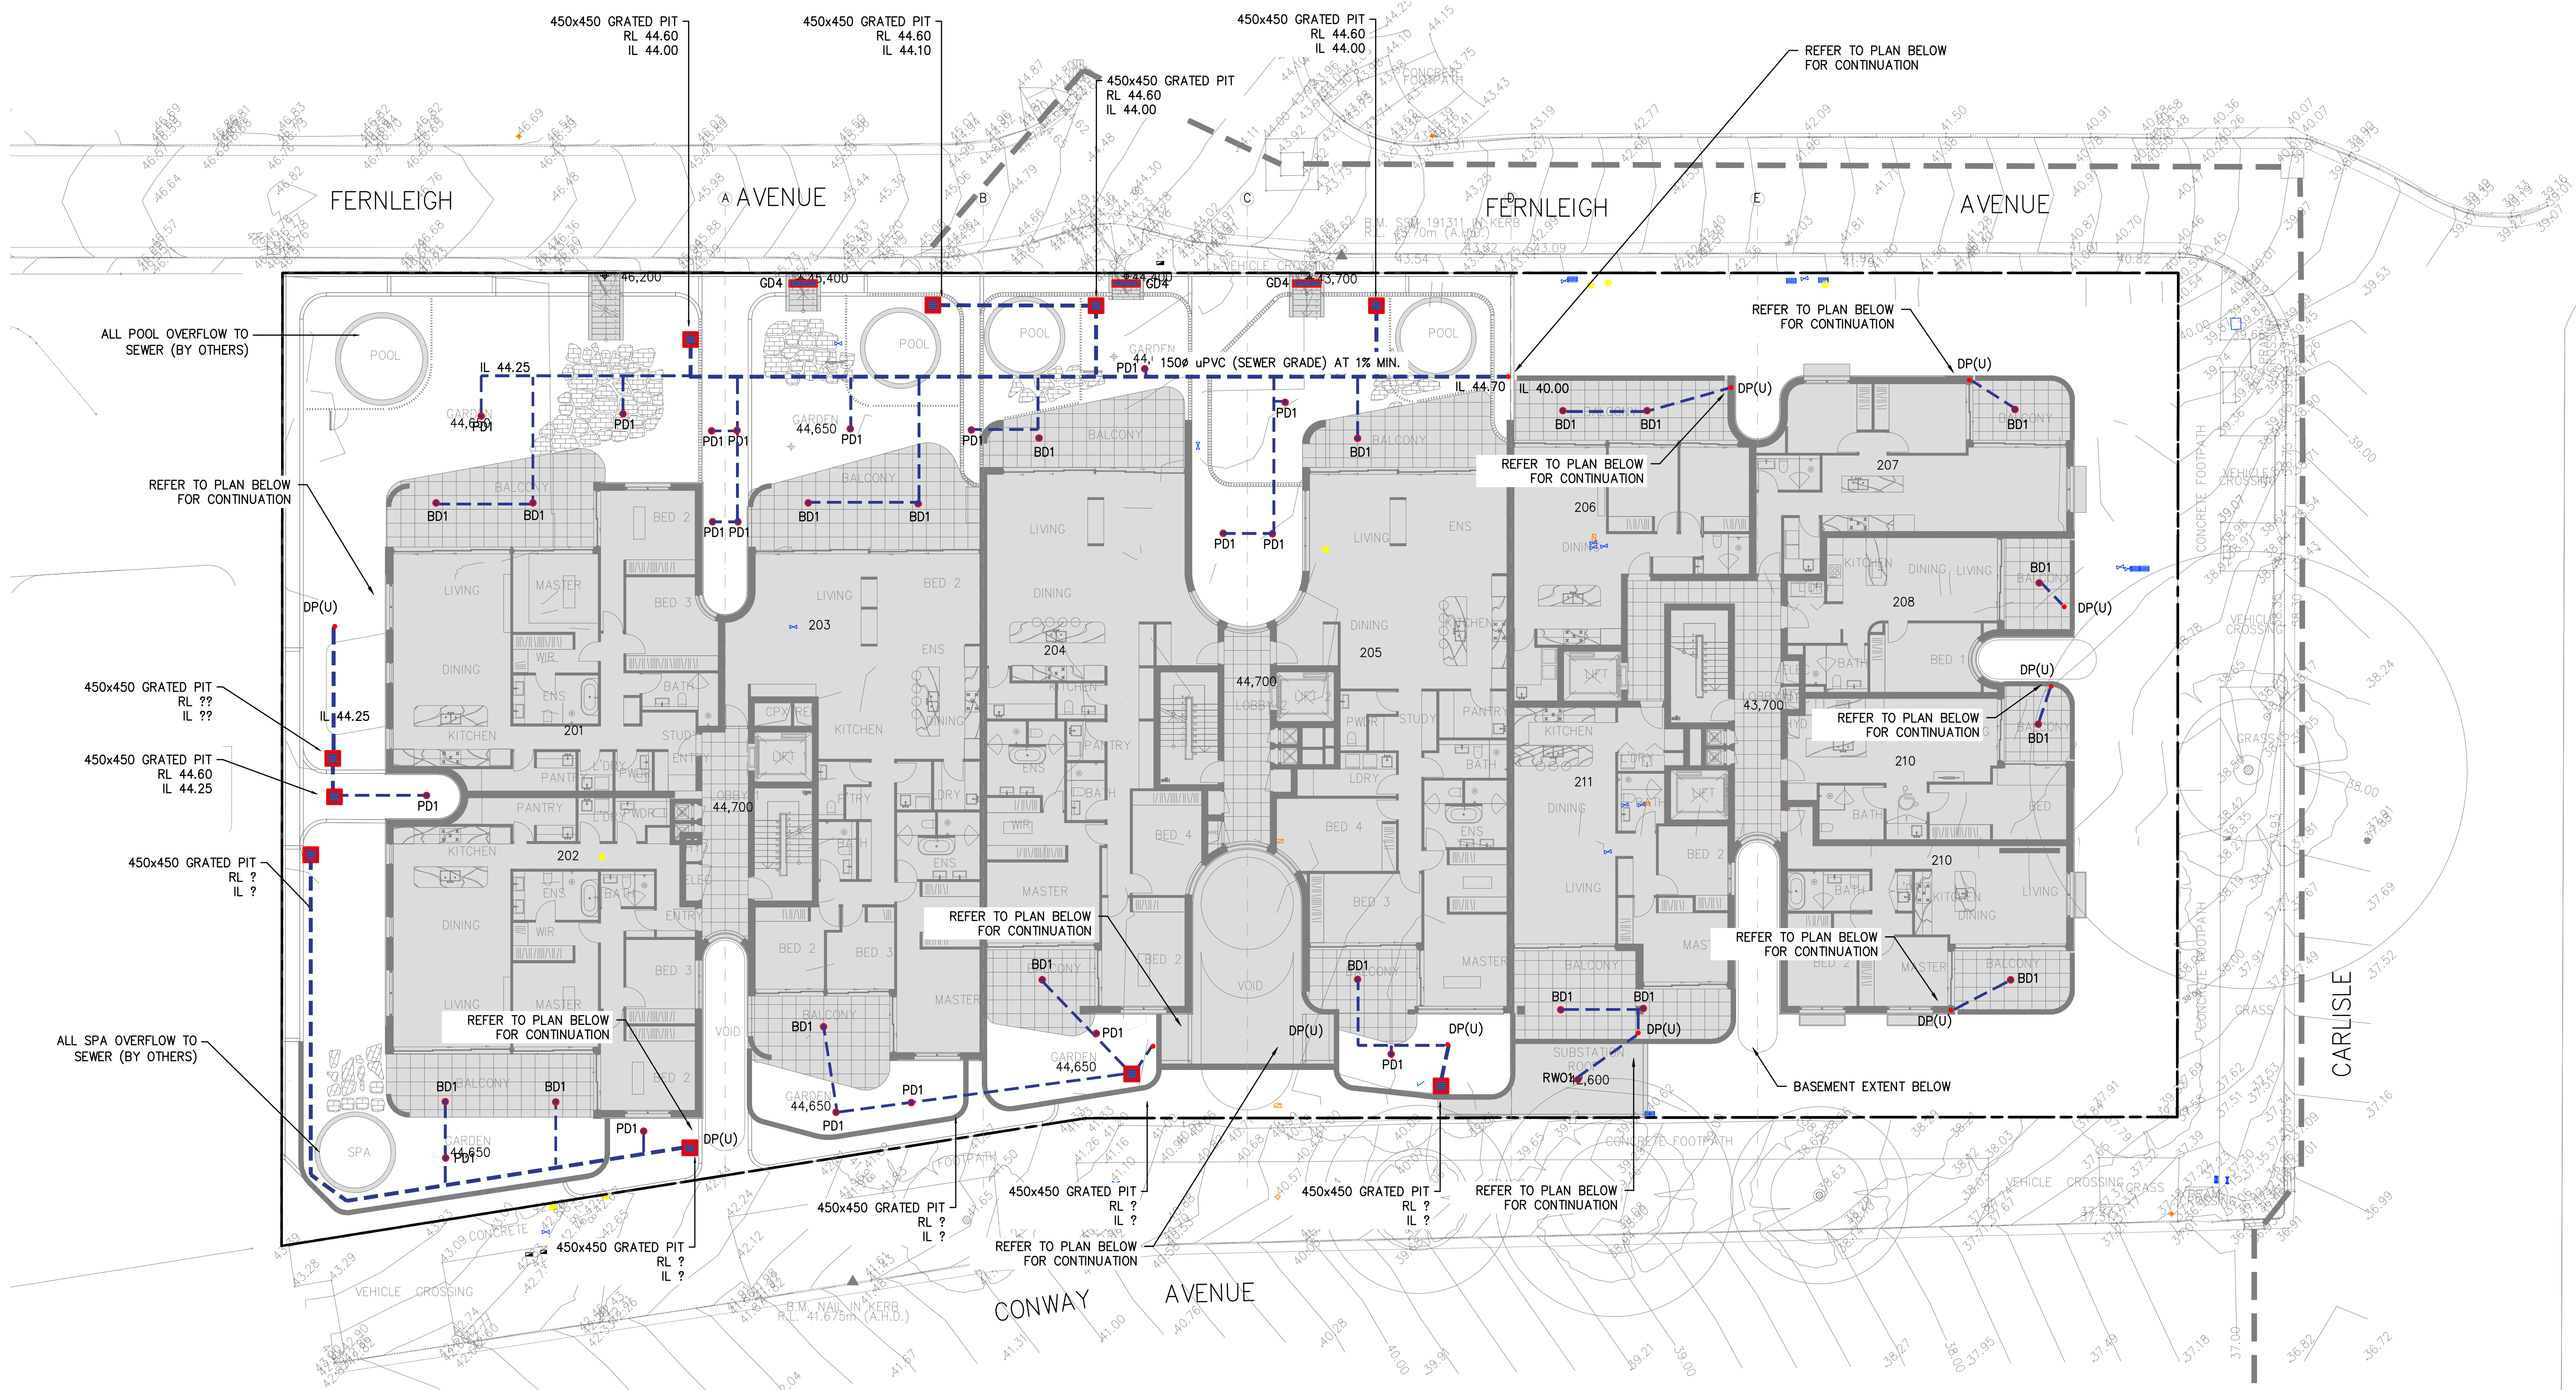

GROUND STORMWATER MANAGEMENT PLAN

SCALE = 1 : 150



NOTE:
THE BUILDER/CONTRACTOR SHALL LOCATE ALL EXISTING PUBLIC UTILITY SERVICES WITHIN THE SITE, FOOTPATH AREA AND ROAD RESERVE PRIOR TO THE COMMENCEMENT OF ANY WORKS. ALL LOCATIONS AND LEVELS OF SERVICES SHALL BE REPORTED TO THE STORMWATER ENGINEER PRIOR TO THE COMMENCEMENT OF ANY WORKS TO ENSURE THAT THERE ARE NO OBSTRUCTIONS IN THE LINE OF THE DRAINAGE DISCHARGE PIPES.

NOTE: PIT, PIPE & DOWNPIPE LOCATIONS ARE INDICATIVE ONLY & MAY VARY DUE TO CONSTRAINTS. IF IN DOUBT, ASK!

WARNING! CARE WHEN DIGGING AROUND TREE ROOTS. HAND DIGGING ONLY! MAY REQUIRE ARBORIST SUPERVISION.


A1 ORIGINAL	
-------------	--	--	

NOTES:

1. U.N.O REFER TO THE COVERAGE 001 SERIES FOR DETAILED NOTES AND CALCULATIONS.
2. ALL DIMENSIONS SHALL BE VERIFIED ONSITE BY BUILDER BEFORE COMMENCING WITH WORK.

Technical drawing of a stormwater detention tank and filter system. The drawing shows a cross-section of a detention tank with a planter, a filter system with a debris screen, and a filter system with a filter fabric. It includes various labels for components like "MAXI MESH DEBRIS SCREEN", "195mm Ø ORIFICE", "BLUE METAL", "BIDIM A24 OR SIMILAR GEOTEXTILE FILTER FABRIC", and "SQUID1". Elevation points are marked throughout the drawing, such as RL 36.93, RL 37.07, RL 37.58, RL 38.45 MAX., RL 38.20, RL 38.60, RL 40.50, RL 37.00, RL 37.03, and RL 38.70. A note at the bottom left states: "IF EXISTING PIT CAN BE MAINTAINED, CUT HOLE IN PIT TO SUIT NEW PIPE. OTHERWISE CONSTRUCT TO PIT TO COUNCIL REQUIREMENTS."

SCALE = 1 : 20

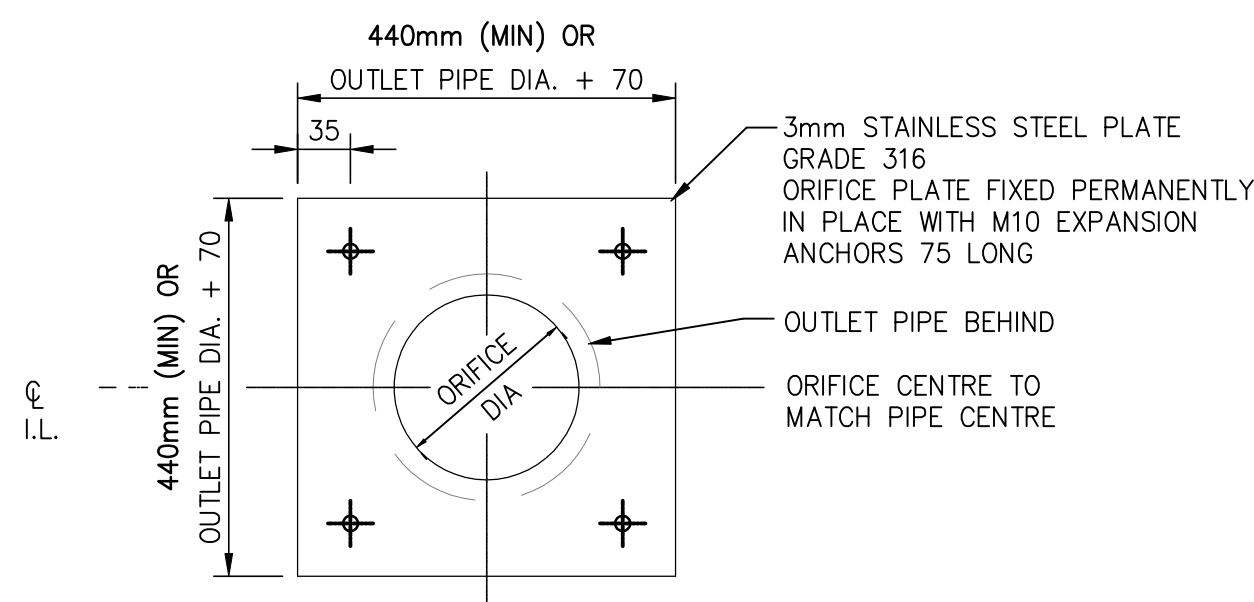

SCALE = N.T.S.

PUMP OUT SYSTEM
FAILURE IN BASEMENT
WHEN LIGHT IS
FLASHING AND SIREN
SOUNDING

**CONFINED SPACE
NO ENTRY WITHOUT
CONFINED SPACE
TRAINING**

NTS

NOTE:
THE BUILDER/CONTRACTOR SHALL LOCATE ALL EXISTING PUBLIC UTILITY SERVICES WITHIN THE SITE, FOOTPATH AREA AND ROAD RESERVE PRIOR TO THE COMMENCEMENT OF ANY WORKS. ALL LOCATIONS AND LEVELS OF SERVICES SHALL BE REPORTED TO THE STORMWATER ENGINEER PRIOR TO THE COMMENCEMENT OF ANY WORKS TO ENSURE THAT THERE ARE NO OBSTRUCTIONS IN THE LINE OF THE DRAINAGE DISCHARGE PIPES.

[illegible]