


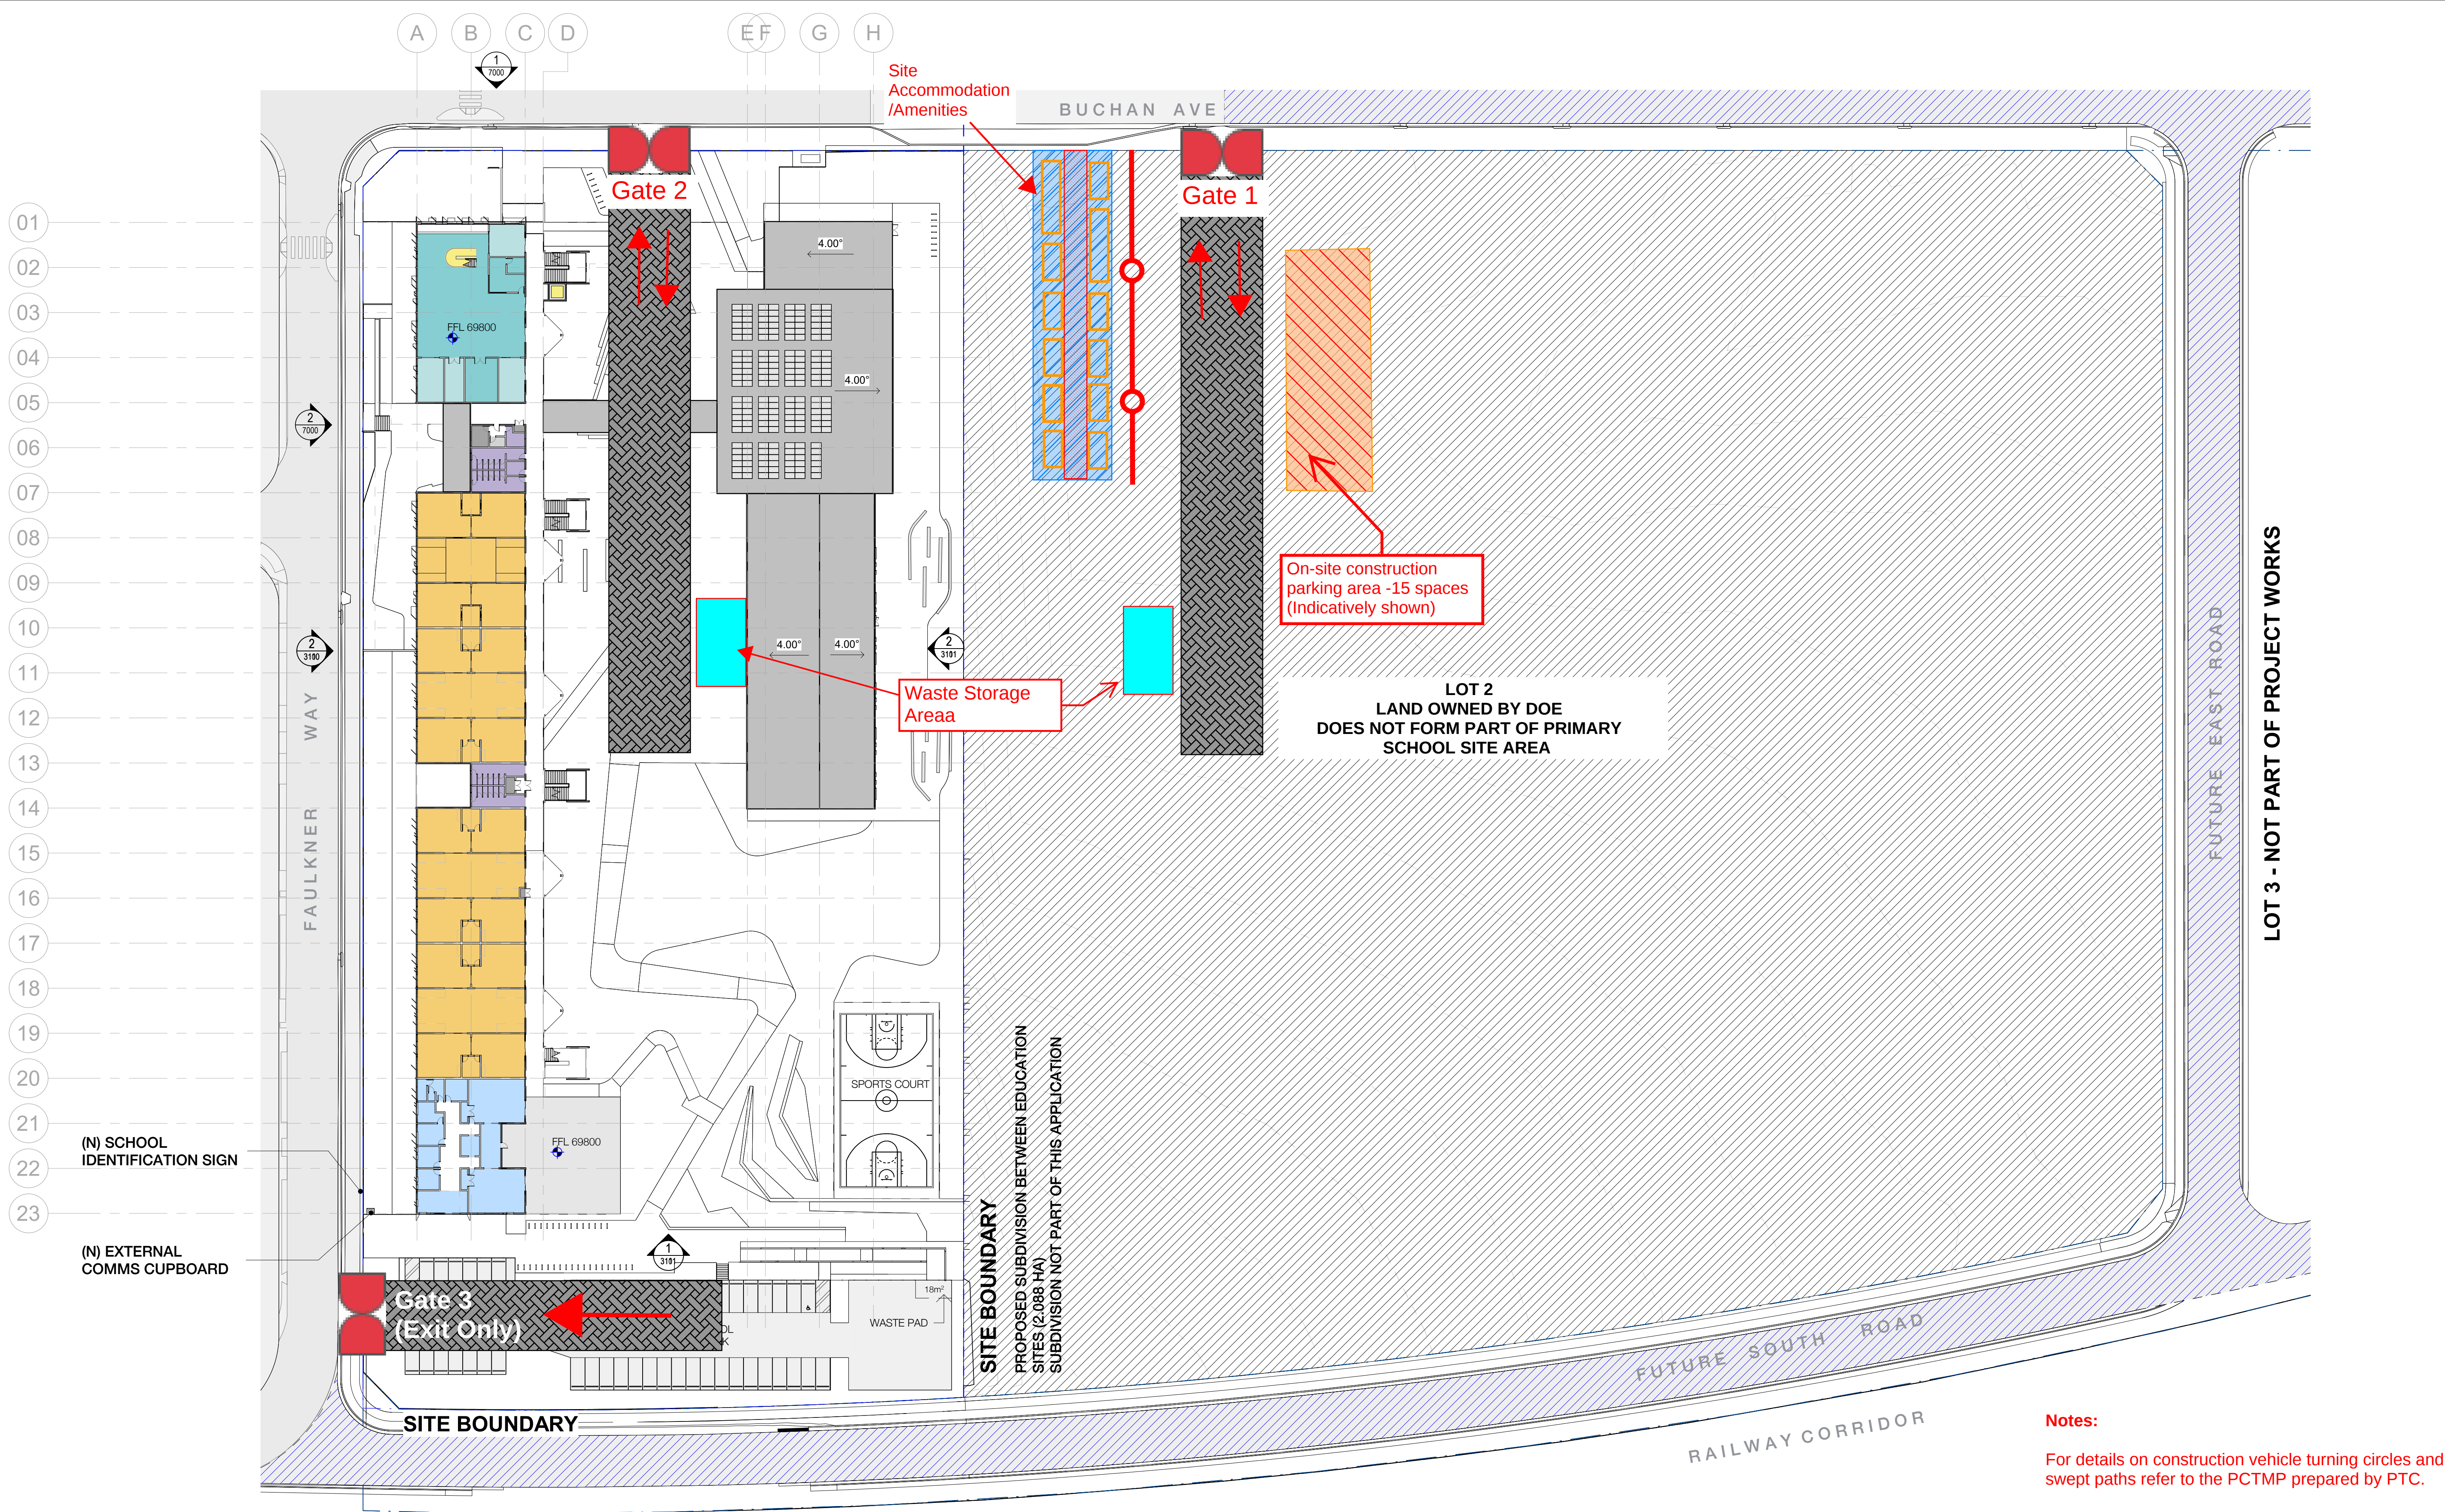

Notes:

For details on construction vehicle turning circles and swept paths refer to the PCTMP prepared by PTC.