

O C U L U S

DRAWING SCHEDULE				
Sheet Number	Sheet Name	Current Revision Date	Current Revision	Drawing Series
L000				
000	COVER SHEET	17.03.22	B	L000
001	LEGEND SHEET	08.03.22	A	L000
002	MATERIALS SCHEDULE	08.03.22	A	L000
003	PLANTING SCHEDULE	17.03.22	B	L000
004	SITE PLAN GROUND FLOOR	17.03.22	B	L000
L200				
200	SURFACE FINISHES PLAN - SHEET 1	08.03.22	A	L200
201	SURFACE FINISHES PLAN - SHEET 2	08.03.22	A	L200
202	SURFACE FINISHES PLAN - SHEET 3	08.03.22	A	L200
203	SURFACE FINISHES PLAN - SHEET 4	08.03.22	A	L200
204	SURFACE FINISHES PLAN - SHEET 5	08.03.22	A	L200
205	SURFACE FINISHES PLAN - SHEET 6	08.03.22	A	L200
206	SURFACE FINISHES PLAN - SHEET 7	08.03.22	A	L200
207	SURFACE FINISHES PLAN - SHEET 8	08.03.22	A	L200
208	SURFACE FINISHES PLAN - SHEET 9	17.03.22	B	L200
L300				
300	LEVELS PLAN - SHEET 1	08.03.22	A	L300
301	LEVELS PLAN - SHEET 2	08.03.22	C	L300
302	LEVELS PLAN - SHEET 3	08.03.22	A	L300
303	LEVELS PLAN - SHEET 4	08.03.22	A	L300
304	LEVELS PLAN - SHEET 5	08.03.22	C	L300
305	LEVELS PLAN - SHEET 6	08.03.22	A	L300
306	LEVELS PLAN - SHEET 7	08.03.22	A	L300
307	LEVELS PLAN - SHEET 8	08.03.22	B	L300
308	LEVELS PLAN - SHEET 9	17.03.22	B	L300
L400				
400	SETOUT PLAN - SHEET 1	08.03.22	A	L400
401	SETOUT PLAN - SHEET 2	08.03.22	A	L400
402	SETOUT PLAN - SHEET 3	08.03.22	A	L400
403	SETOUT PLAN - SHEET 4	08.03.22	A	L400
404	SETOUT PLAN - SHEET 5	08.03.22	A	L400
405	SETOUT PLAN - SHEET 6	08.03.22	A	L400
408	SETOUT PLAN - SHEET 9	17.03.22	B	L400

DRAWING SCHEDULE				
Sheet Number	Sheet Name	Current Revision Date	Current Revision	Drawing Series
L500				
500	PLANTING PLAN - SHEET 1	08.03.22	A	L500
501	PLANTING PLAN - SHEET 2	08.03.22	A	L500
502	PLANTING PLAN - SHEET 3	08.03.22	A	L500
503	PLANTING PLAN - SHEET 4	08.03.22	A	L500
504	PLANTING PLAN - SHEET 5	08.03.22	A	L500
505	PLANTING PLAN - SHEET 6	08.03.22	A	L500
506	PLANTING PLAN - SHEET 7	08.03.22	A	L500
507	PLANTING PLAN - SHEET 8	08.03.22	A	L500
508	PLANTING PLAN - SHEET 9	17.03.22	B	L500
L700				
700	SECTIONS	08.03.22	A	L700
701	SECTIONS	08.03.22	A	L700
702	SECTIONS	08.03.22	A	L700
703	PRESCHOOL PLAYSPACE SECTIONS	08.03.22	B	L700
L800				
800	HARDSCAPE DETAILS	08.03.22	A	L800
810	WALLS AND EDGES	08.03.22	A	L800
811	WALLS AND EDGES	08.03.22	A	L800
820	STAIRS AND RAMPS	08.03.22	A	L800
821	STAIRS AND RAMPS	08.03.22	A	L800
822	STAIRS AND RAMPS	08.03.22	A	L800
823	STAIRS AND RAMPS	08.03.22	A	L800
824	STAIRS AND RAMPS	08.03.22	A	L800
830	FURNITURE	08.03.22	A	L800
840	PLAY EQUIPMENT	08.03.22	A	L800
850	SOFTSCAPE PLANTING	08.03.22	A	L800
851	SOFTSCAPE PLANTING	08.03.22	A	L800
860	PRESCHOOL PLAYSPACE	08.03.22	B	L800
861	PRESCHOOL PLAYSPACE PLANTING	08.03.22	B	L800
862	PRESCHOOL PLAYSPACE DETAILS	08.03.22	B	L800
863	PRESCHOOL PLAYSPACE DETAILS	08.03.22	B	L800



NOTES
THESE DRAWINGS ARE TO BE READ IN CONJUNCTION WITH ALL LANDSCAPE SCHEDULES AND TECHNICAL SPECIFICATION AND OTHER CONSULTANTS' DRAWINGS. CHECK AND VERIFY ALL DIMENSIONS AND SITE CONDITIONS PRIOR TO THE COMMENCEMENT OF ANY WORK. DO NOT SCALE DRAWINGS - REFER TO FIGURED DIMENSIONS ONLY. INFORM OCULUS OF ANY DISCREPANCIES FOR CLARIFICATION BEFORE PROCEEDING. UNLESS NOTED OTHERWISE THIS DRAWING IS NOT FOR CONSTRUCTION.

© OCULUS 2017 All rights reserved




SERVICES SHOWN ON THIS DRAWING ARE APPROXIMATELY ONLY. THE EXACT LOCATION IS TO BE CONFIRMED ON SITE BY CONTRACTOR PRIOR TO COMMENCEMENT WORK.



Planning & Environment

Issued under the Environmental Planning and Assessment Act 1979

Approved Section: 4.55(1A) Application No: SSD-10224 Mod-1

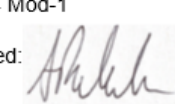Granted on: 26th April 2022 Sheet no: 1 of 16 Signed: 

ISSUE	DATE	AMENDMENT	DRN	APRVD
1	25.08.21	50% DESIGN DEVELOPMENT	GH/AS	TC
2	10.09.21	DRAFT DESIGN DEVELOPMENT	GH/AS	TC
3	23.09.21	100% DESIGN DEVELOPMENT	GH/AS	TC
4	01.10.21	RESPONSE TO RFIS	GH/AS	TC
5	22.10.21	ISSUE FOR TENDER	GH/AS	TC
6	16.12.21	ISSUE FOR TENDER	GH/AS	TC
7	27.01.22	REVISED MECH ENCLOSURES	GH/AS	TC
A	08.03.22	ISSUE FOR CONSTRUCTION	GH/AS	TC
B	17.03.22	SSDA MODIFICATION	GH	TC

O C U L U S

Level 1, 5 Wilson Street, p.o. box 307, Newtown, 2042
p 03.9670.0699 australia@oculus.info
MELBOURNE SYDNEY WASHINGTON

PROJECT
EDMONDSON PARK PRIMARY SCHOOL
EDMONDSON PARK

CLIENT
SCHOOLS
INFRASTRUCTURE NSW

ARCHITECT
TKD ARCHITECTS



STATUS
FOR CONSTRUCTION

DRAWING TITLE
COVER SHEET

PROJECT N ^o S21-008	SHEET SIZE A1
DRAWING N ^o LA-SW-CD 000	ISSUE B

TREE AND SPECIMEN PLANTING SCHEDULE

Code	Botanical Name	Common Name	Height at Planting (m)	Spread at Planting (m)	Pot Size (L)	Count
AF	Angophora floribunda	Rough Barked Apple	3m	1m	100L	6
AP	Acacia pubescens	Downy Wattle	2m	1m	75L	1
BA	Brachychiton acerifolius	Illawara Flame Tree	4m	2m	200L	7
BC	Backhousia citriodora	Lemon Scented Gum	2m	1m	75L	7
BP	Brachychiton populneus	Kurrajong	3m	1m	100L	13
CS	Callistemon salignus	Bottlebrush	3m	1m	100L	13
DJ	Davidsonia jerseyana	Davidson's Plum	2m	1m	75L	1
EL	Eucalyptus longifolia	Woolybutt	3m	1m	100L	7
EM	Eucalyptus moluccana	Grey Box	3m	1m	100L	7
ER	Elaeocarpus reticulatus 'Prima Donna'	Blueberry Ash	4m	2m	200L	8
ES	Eucalyptus sideroxyton	Red Ironbark	3m	1m	100L	6
LC	Lophostemon confertus	Brush Box	3m	1m	100L	4
LI	Lagerstroemia indica 'Biloxi'	Crepe Myrtle	4m	2m	200L	1
ML	Melaleuca linariifolia	Snow in Summer	3m	1m	100L	13
PC	Pyrus calleryana 'Chanticleer'	Ornamental Pear	4m	2m	200L	12
SA	Sambucus australasica	Yellow Elderberry	2m	1m	75L	1
TL	Tristaniopsis laurina 'Luscious	Water Gum	4m	2m	200L	15
WF	Waterhousia floribunda	Weeping Lilly Pilly	4m	2m	200L	5

Grand total: 141

PLANTING SCHEDULE

Code	Botanical Name	Area	Plant Density (m²)	Quantity
PL01-1	Boundary Groundcover Mix	1067 m²	<varies>	5251
PL01-2	Boundary Shrubs Mix	1445 m²	2	2891
PL02-1	Groundcovers Mix (full sun)	447 m²	6	2682
PL02-2	Grasses Mix (full sun)	396 m²	6	2379
PL02-3	Grasses Mix (part shade)	258 m²	6	1549
PL02-4	Shrubs Mix (full sun)	815 m²	3	2444
PL02-5	Shrubs Mix (part shade)	762 m²	4	3048
Zote	Zoysia tenuifolia	6 m²	6	36
		5197 m²		20280

* REFER BELOW SCHEDULE FOR GROUNDCOVER/GRASSES/SHRUB PLANT MIX SPECIES

SHRUBS AND GROUND COVERS

PL01 - PERIMETER MASS PLANTING ON GRADE

BOTANICAL NAME	COMMON NAME	POT SIZE	SPACING
PL01-1 Groundcovers and grasses			
<i>Hibbertia scandens</i>	Climbing Guinea Vine	200mm	500mm
<i>Dianella caerulea</i>	Paroo Lily	150mm	400mm
<i>Myoporum parvifolium</i>	Myoporum	150mm	400mm
PL01-2 Shrubs			
<i>Callistemon 'Sweet Burst'</i>	Dwarf Bottlebrush	200mm	800mm
<i>Leptospermum Pink Cascade</i>	Tea Tree Hybrid	200mm	800mm
<i>Acacia howittii 'Honey Bun'</i>	Wattle	200mm	800mm
<i>Darwinia citriodora</i>	Lemon Scented Darwinia	200mm	800mm
PL02 - FEATURE AND EMBANKMENT PLANTING			
PL02-1 Border groundcovers (full sun)			
<i>Myoporum parvifolium</i>	Myoporum	150mm	200mm
<i>Chrysocephalum apiculatum</i>	Yellow Buttons	150mm	200mm
<i>Brachyscome diversifolia 'White Wash'</i>	Cut leaf daisy	150mm	300mm
PL02-2 Grasses			
<i>Cymbopogon refractus</i>	Barbed Wire Grass	tube	400mm
<i>Dichelachne micrantha</i>	Short Hair Plume Grass	tube	200mm
<i>Juncus usitatus</i>	Common Rush	150mm	400mm
<i>Doryanthes excelsa</i>	Gymea Lily	300mm	1000mm
<i>Lomandra multiflora</i>	Many-Flowered Mat-Rush	150mm	400mm
<i>Themeda triandra</i>	Kangaroo Grass	150mm	400mm
PL02-3 Grasses (part shade)			
<i>Libertia paniculata 'LPP01' PBR</i>	Shadow Star	200mm	400mm
<i>Dianella caerulea 'Cassa Blue'</i>	Flax Lily	200mm	400mm
PL02-4 Shrubs Mix 1 (full sun)			
<i>Hardenbergia 'Alba'</i>	Happy Wanderer	tube	400mm
<i>Indigofera australis</i>	Australian Indigo	200mm	1000mm
<i>Grevillea sericea</i>	Silky Grevillea	200mm	1000mm
<i>Banksia spinulosa</i>	Hairpin Banksia	200mm	800mm
<i>Pelargonium Australe</i>	Native Geranium	200mm	800mm
<i>Wahlenbergia gracilis</i>	Sprawling Bluebell	150mm	400mm
PL02-5 Shrubs Mix 2 (part shade)			
<i>Melaleuca 'Claret Tops'</i>	Claret Tops	300mm	300mm
<i>Grevillea juniperina</i>	Juniper-Leaved Grevillea	200mm	1000mm
<i>Ozothamnus diosmifolius</i>	Rice Flower	200mm	600mm
<i>Acacia howittii 'Honey Bun'</i>	Wattle	150mm	300mm
<i>Lomandra longifolia 'tanika'</i>	Tanika	150mm	300mm

PL04 - EDIBLE PLANTING

BOTANICAL NAME	COMMON NAME	POT SIZE	SPACING	QTY
BED 1 - INTERNATIONAL EDIBLE PLANTS				
<i>Beta vulgaris</i>	Beetroot	150mm	mix	1
<i>Beta vulgaris ssp. vulgaris 'Rainbow'</i>	Rainbow Silverbeet	150mm	mix	1
<i>Capsicum annuum 'Redskin'</i>	Red capsicum	150mm	mix	1
<i>Citrus reticulata 'Imperial'</i>	Dwarf Mandarin	300mm	as shown	1
<i>Salvia officinalis</i>	Sage	150mm	mix	1
BED 2 - INDIGENOUS EDIBLE PLANTS				
<i>Hibiscus sabdariffa</i>	Rosella	300mm	mix	1
<i>Kunzea pomifera</i>	Muntries	200mm	mix	1
<i>Mentha australis</i>	River Mint	150mm	mix	2
<i>Apium annuum</i>	Sea Celery	150mm	mix	2
BED 3 - INDIGENOUS EDIBLE PLANTS				
<i>Platysace deflexa</i>	Youlk	150mm	mix	2
<i>Enchylaena tomentosa</i>	Saltbush	150mm	mix	3
<i>Trachymene coerulea</i>	Blue lace flower	150mm	mix	3
<i>Rubus Probus</i>	Native Raspberry	150mm	mix	1
BED 4 - INDIGENOUS EDIBLE PLANTS				
<i>Antidesma erostre</i>	Wild currant	300mm	mix	1
<i>Melastoma affine</i>	Blue Tongue or Native Lasiandra	300mm	mix	1
<i>Astromyrtus dulcis</i>	Midyim berry	150mm	mix	3
<i>Disphyma crassifolium</i>	Karkalla	150mm	mix	1
BED 5 - INDIGENOUS EDIBLE PLANTS				
<i>Atriplex nummularia</i>	Old man salt bush	150mm	mix	2
<i>Solanum Centrale</i>	Bush tomato	150mm	mix	3
<i>Citrus australasica</i>	Finger Lime	75L	as shown	1
<i>Rubus Parvifolius</i>	Native raspberry	150mm	mix	1
BED 6 - INDIGENOUS EDIBLE PLANTS				
<i>Prostanthera cineolifera</i>	Singleton Mint	150mm	mix	1
<i>Carissa spinarum</i>	Bush plum	300mm	mix	1
<i>Prostanthera rotundifolia</i>	Native Oregano	150mm	mix	1
<i>Tetragonia Tetragonioides</i>	Warrigal Greens	150mm	mix	3
BED 7 - INTERNATIONAL EDIBLE PLANTS WITH TRELLIS				
<i>Solanum lycopersicum 'Totem'</i>	Tomato Totem	200mm	mix	1
<i>Ocimum basilicum</i>	Basil	150mm	mix	2
<i>Ocimum basilicum anise</i>	Thai Basil	150mm	mix	1
<i>Helianthus annuus</i>	Common Sunflower	150mm	mix	1
<i>Tagetes erecta sp</i>	Marigold	150mm	mix	2
BED 8 - INTERNATIONAL EDIBLE PLANTS WITH TRELLIS				
<i>Cucurbita pepo hybrid</i>	Zucchini 'gold max'	300mm	mix	1
<i>Pisum sativum var. saccharatum</i>	Snow pea	150mm	mix	1
<i>Borago officinalis</i>	Borage	150mm	mix	2
<i>Melissa officinalis</i>	Lemon balm	150mm	mix	1
<i>Raphanus raphanistrum subsp. sativus</i>	Radish	200mm	mix	1
BED 9 - INTERNATIONAL EDIBLE PLANTS				
<i>Vigna unguiculata</i>	Snake bean	150mm		1
<i>Rheum x hybridum</i>	Rhubarb 'ever red'	200mm	mix	1
<i>Pisum sativum var. saccharatum</i>	Sugar Snap Pea	300mm	mix	1
<i>Allium cepa - red onion</i>	Red onion	200mm	mix	1
<i>Aloysia citriodora</i>	Lemon verbena	150mm	mix	2
BED 10 - POTATOES				
<i>solanum tuberosum - potato pontiac</i>	Pontiac	seed	mix	2
<i>solanum tuberosum - potato snow gem</i>	Snow Gem	seed	mix	2
<i>solanum tuberosum - potato royal blue</i>	Royal Blue	seed	mix	2
BED 11 - INTERNATIONAL EDIBLE PLANTS				
<i>Allium porrum</i>	Leek	150mm	mix	1
<i>Brassica oleracea var. gemmifera</i>	Brussel sprouts	150mm	mix	1
<i>Brassica oleracea var. capitata</i>	Chinese cabbage	150mm	mix	1
<i>Brassica oleracea var.acephala 'dinosaur kale'</i>	Dinosaur kale	150mm	mix	1
<i>Solanum melongena 'mini lebanese'</i>	Mini Lebanese eggplant	150mm	mix	1
BED 12 - INTERNATIONAL EDIBLE PLANTS				
<i>Vaccinium corymbosum</i>	Blueberry 'sunshine blue'	300mm	mix	2
<i>Thymus vulgaris</i>	Thyme	150mm	mix	1
<i>Fragaria x ananassa 'sugarbaby'</i>	Strawberry 'sugarbaby'	200mm	mix	3
<i>Allium sativum - garlic purple</i>	Purple garlic	150mm	mix	1

NOTES

THESE DRAWINGS ARE TO BE READ IN CONJUNCTION WITH ALL LANDSCAPE SCHEDULES AND TECHNICAL SPECIFICATION AND OTHER CONSULTANTS' DRAWINGS. CHECK AND VERIFY ALL DIMENSIONS AND SITE CONDITIONS PRIOR TO THE COMMENCEMENT OF ANY WORK. DO NOT SCALE DRAWINGS - REFER TO FIGURED DIMENSIONS ONLY. INFORM OCULUS OF ANY DISCREPANCIES FOR CLARIFICATION BEFORE PROCEEDING. UNLESS NOTED OTHERWISE THIS DRAWING IS NOT FOR CONSTRUCTION.

© OCULUS 2017 All rights reserved



SERVICES SHOWN ON THIS DRAWING ARE APPROXIMATELY ONLY. THE EXACT LOCATION IS TO BE CONFIRMED ON SITE BY CONTRACTOR PRIOR TO COMMENCEMENT WORK.



Planning & Environment

Issued under the Environmental Planning and Assessment Act 1979

Approved Section: 4.55(1A) Application No: SSD-10224 Mod-1

Granted on: 28th April 2022 Sheet no: 3 of 16 Signed:

ISSUE	DATE	AMENDMENT	DRN	APRVD
1	10.09.21	DRAFT DESIGN DEVELOPMENT	GH/AS	TC
2	23.09.21	100% DESIGN DEVELOPMENT	GH/AS	TC
3	01.10.21	RESPONSE TO RFPS	GH/AS	TC
4	22.10.21	ISSUE FOR TENDER	GH/AS	TC
5	16.12.21	ISSUE FOR TENDER	GH/AS	TC
A	08.03.22	ISSUE FOR CONSTRUCTION	GH/AS	TC
B	17.03.22	SSDA MODIFICATION	GH	TC

OCULUS

Level 1, 5 Wilson Street, p.o. box 307, Newtown, 2042
p 03.9670.0699 australia@oculus.info
MELBOURNE SYDNEY WASHINGTON

PROJECT
EDMONDSON PARK PRIMARY SCHOOL
EDMONDSON PARK

CLIENT
SCHOOLS
INFRASTRUCTURE NSW

ARCHITECT
TKD ARCHITECTS



STATUS
FOR CONSTRUCTION

DRAWING TITLE
PLANTING SCHEDULE

PROJECT N^o
S21-008

SHEET SIZE
A1

DRAWING N^o
LA-SW-CD 003

ISSUE
B

[illegible]ISSUE
6

- Boundary Groundcover Mix
- Boundary Shrubs Mix
- Grasses Mix (part shade)
- Shrubs Mix (full sun)



C:\Users\georgia\Documents\EPPS_OCU_LA_RVT_MASTER_22_georgiaLW9J4.rvt

- Boundary Groundcover Mix
- Boundary Shrubs Mix
- Grasses Mix (part shade)
- Shrubs Mix (part shade)
- Calculating...



© OCULUS 2017 All rights reserved




Planning & Environment

Issued under the Environmental Planning and Assessment Act 1979

Approved Section: 4.55(1A) Application No: SSD-10224 Mod-1

KEY PLAN

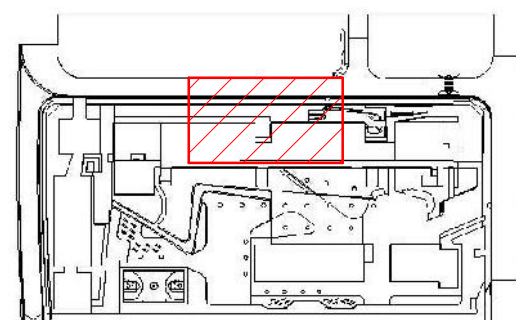[illegible]

O C U L U S

Level 1, 5 Wilson Street, p.o. box 307, Newtown, 2042
p 03.9670.0699 australia@oculus.info
MELBOURNE SYDNEY WASHINGTON



CLIENT
SCHOOLS
INFRASTRUCTURE NSW

ARCHITECT
TKD ARCHITECTS



TKD Architects
Tanner Kibble Denton

STATUS
TENDER

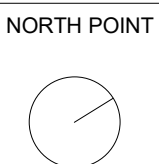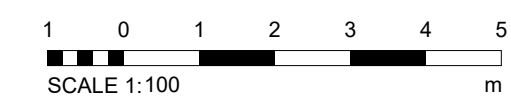

DRAWING TITLE
PLANTING PLAN - SHEET 4

PROJECT N°
S21-008


DRAWING N°
LA-SW-CD 503

SHEET SIZE
A1

ISSUE
4

- Boundary Groundcover Mix
- Boundary Shrubs Mix
- Grasses Mix (part shade)
- Groundcovers Mix (full sun)
- Shrubs Mix (part shade)
- Calculating...

FOR CONTINUATION REFER: 503

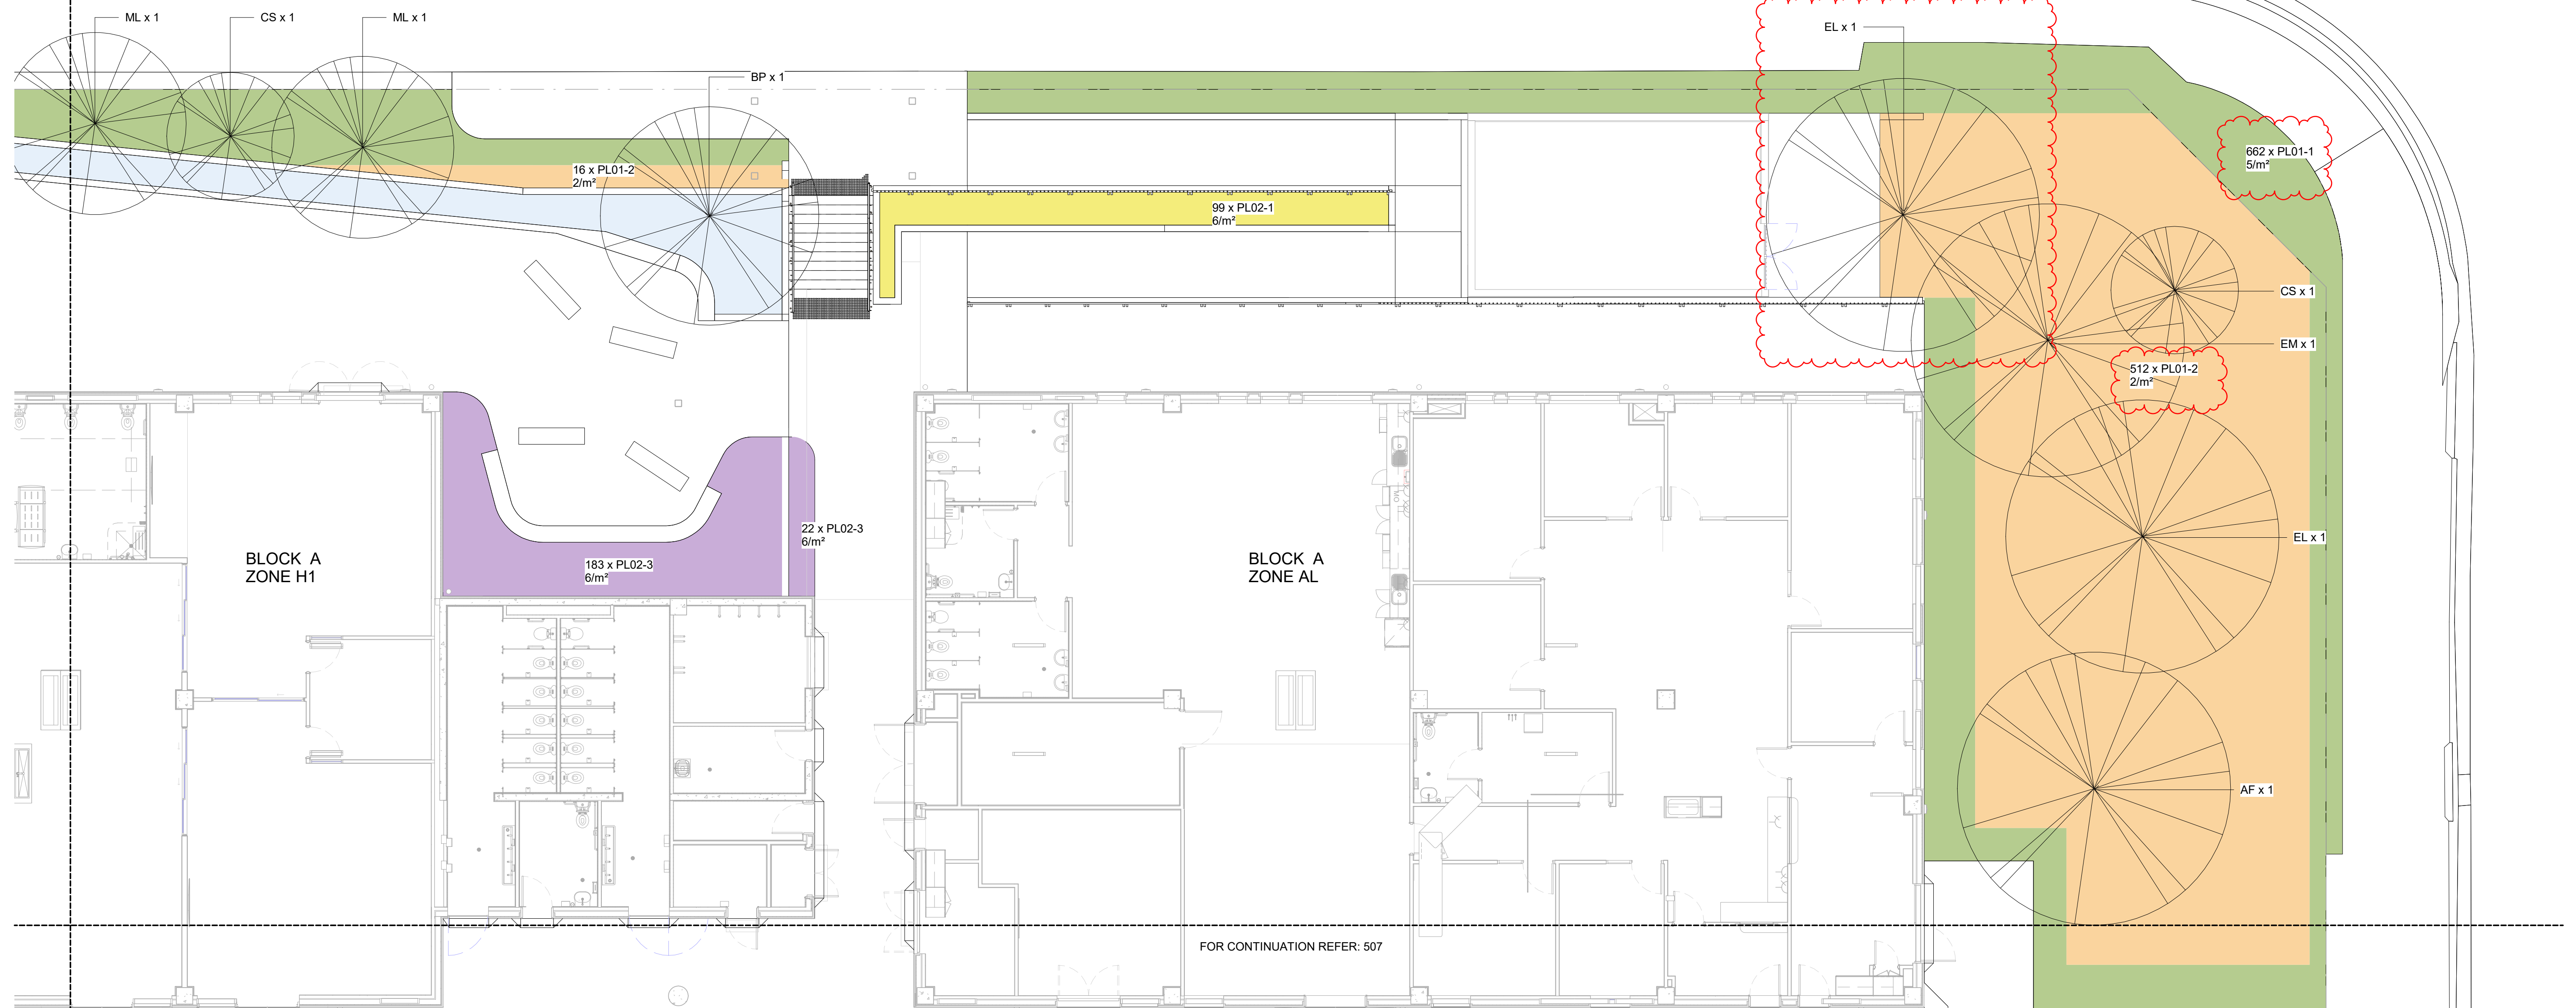

FOR CONTINUATION REFER: 507

THESE DRAWINGS ARE TO BE READ IN CONJUNCTION WITH ALL LANDSCAPE SCHEDULES AND TECHNICAL SPECIFICATION AND OTHER CONSULTANTS DRAWINGS. CHECK AND VERIFY ALL DIMENSIONS AND SITE CONDITIONS PRIOR TO THE COMMENCEMENT OF ANY WORK. DO NOT SCALE DRAWINGS - REFER TO FIGURED DIMENSIONS ONLY. INFORM OCULUS OF ANY DISCREPANCIES FOR CLARIFICATION BEFORE PROCEEDING. UNLESS NOTED OTHERWISE THIS DRAWING IS NOT FOR CONSTRUCTION.

© OCULUS 2017 All rights reserved



SERVICES SHOWN ON THIS DRAWING ARE APPROXIMATELY ONLY. THE EXACT LOCATION IS TO BE CONFIRMED ON SITE BY CONTRACTOR PRIOR TO COMMENCEMENT WORK.



Planning & Environment

Issued under the Environmental Planning and Assessment Act 1979

Approved Section: 4.55(1A)

Application No: SSD-10224 Mod-1

Signe 

ISSUE	DATE	AMENDMENT	DRN	APRVD
1	10.09.21	DRAFT DESIGN DEVELOPMENT	GH/AS	TC
2	23.09.21	100% DESIGN DEVELOPMENT	GH/AS	TC
3	22.10.21	ISSUE FOR TENDER	GH/AS	TC
4	16.12.21	ISSUE FOR TENDER	GH/AS	TC
5	27.01.22	REVISED MECH ENCLOSURES	GH/AS	TC

O C U L U S



Level 1, 5 Wilson Street, p.o. box 307, Newtown, 2042
p 03.9670.0699 australia@oculus.info
MELBOURNE SYDNEY WASHINGTON

CLIENT
SCHOOLS
INFRASTRUCTURE NSW

ARCHITECT
TKD ARCHITECTS

TKD Architects
Tanner Kibbilo Denton

STATUS
TENDER

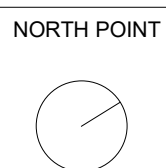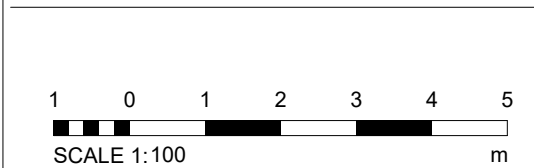

DRAWING TITLE
PLANTING PLAN - SHEET 7

PROJECT N°
S21-008

DRAWING N^o
LA-SW-CD 506

EET SIZE
A1

5

