

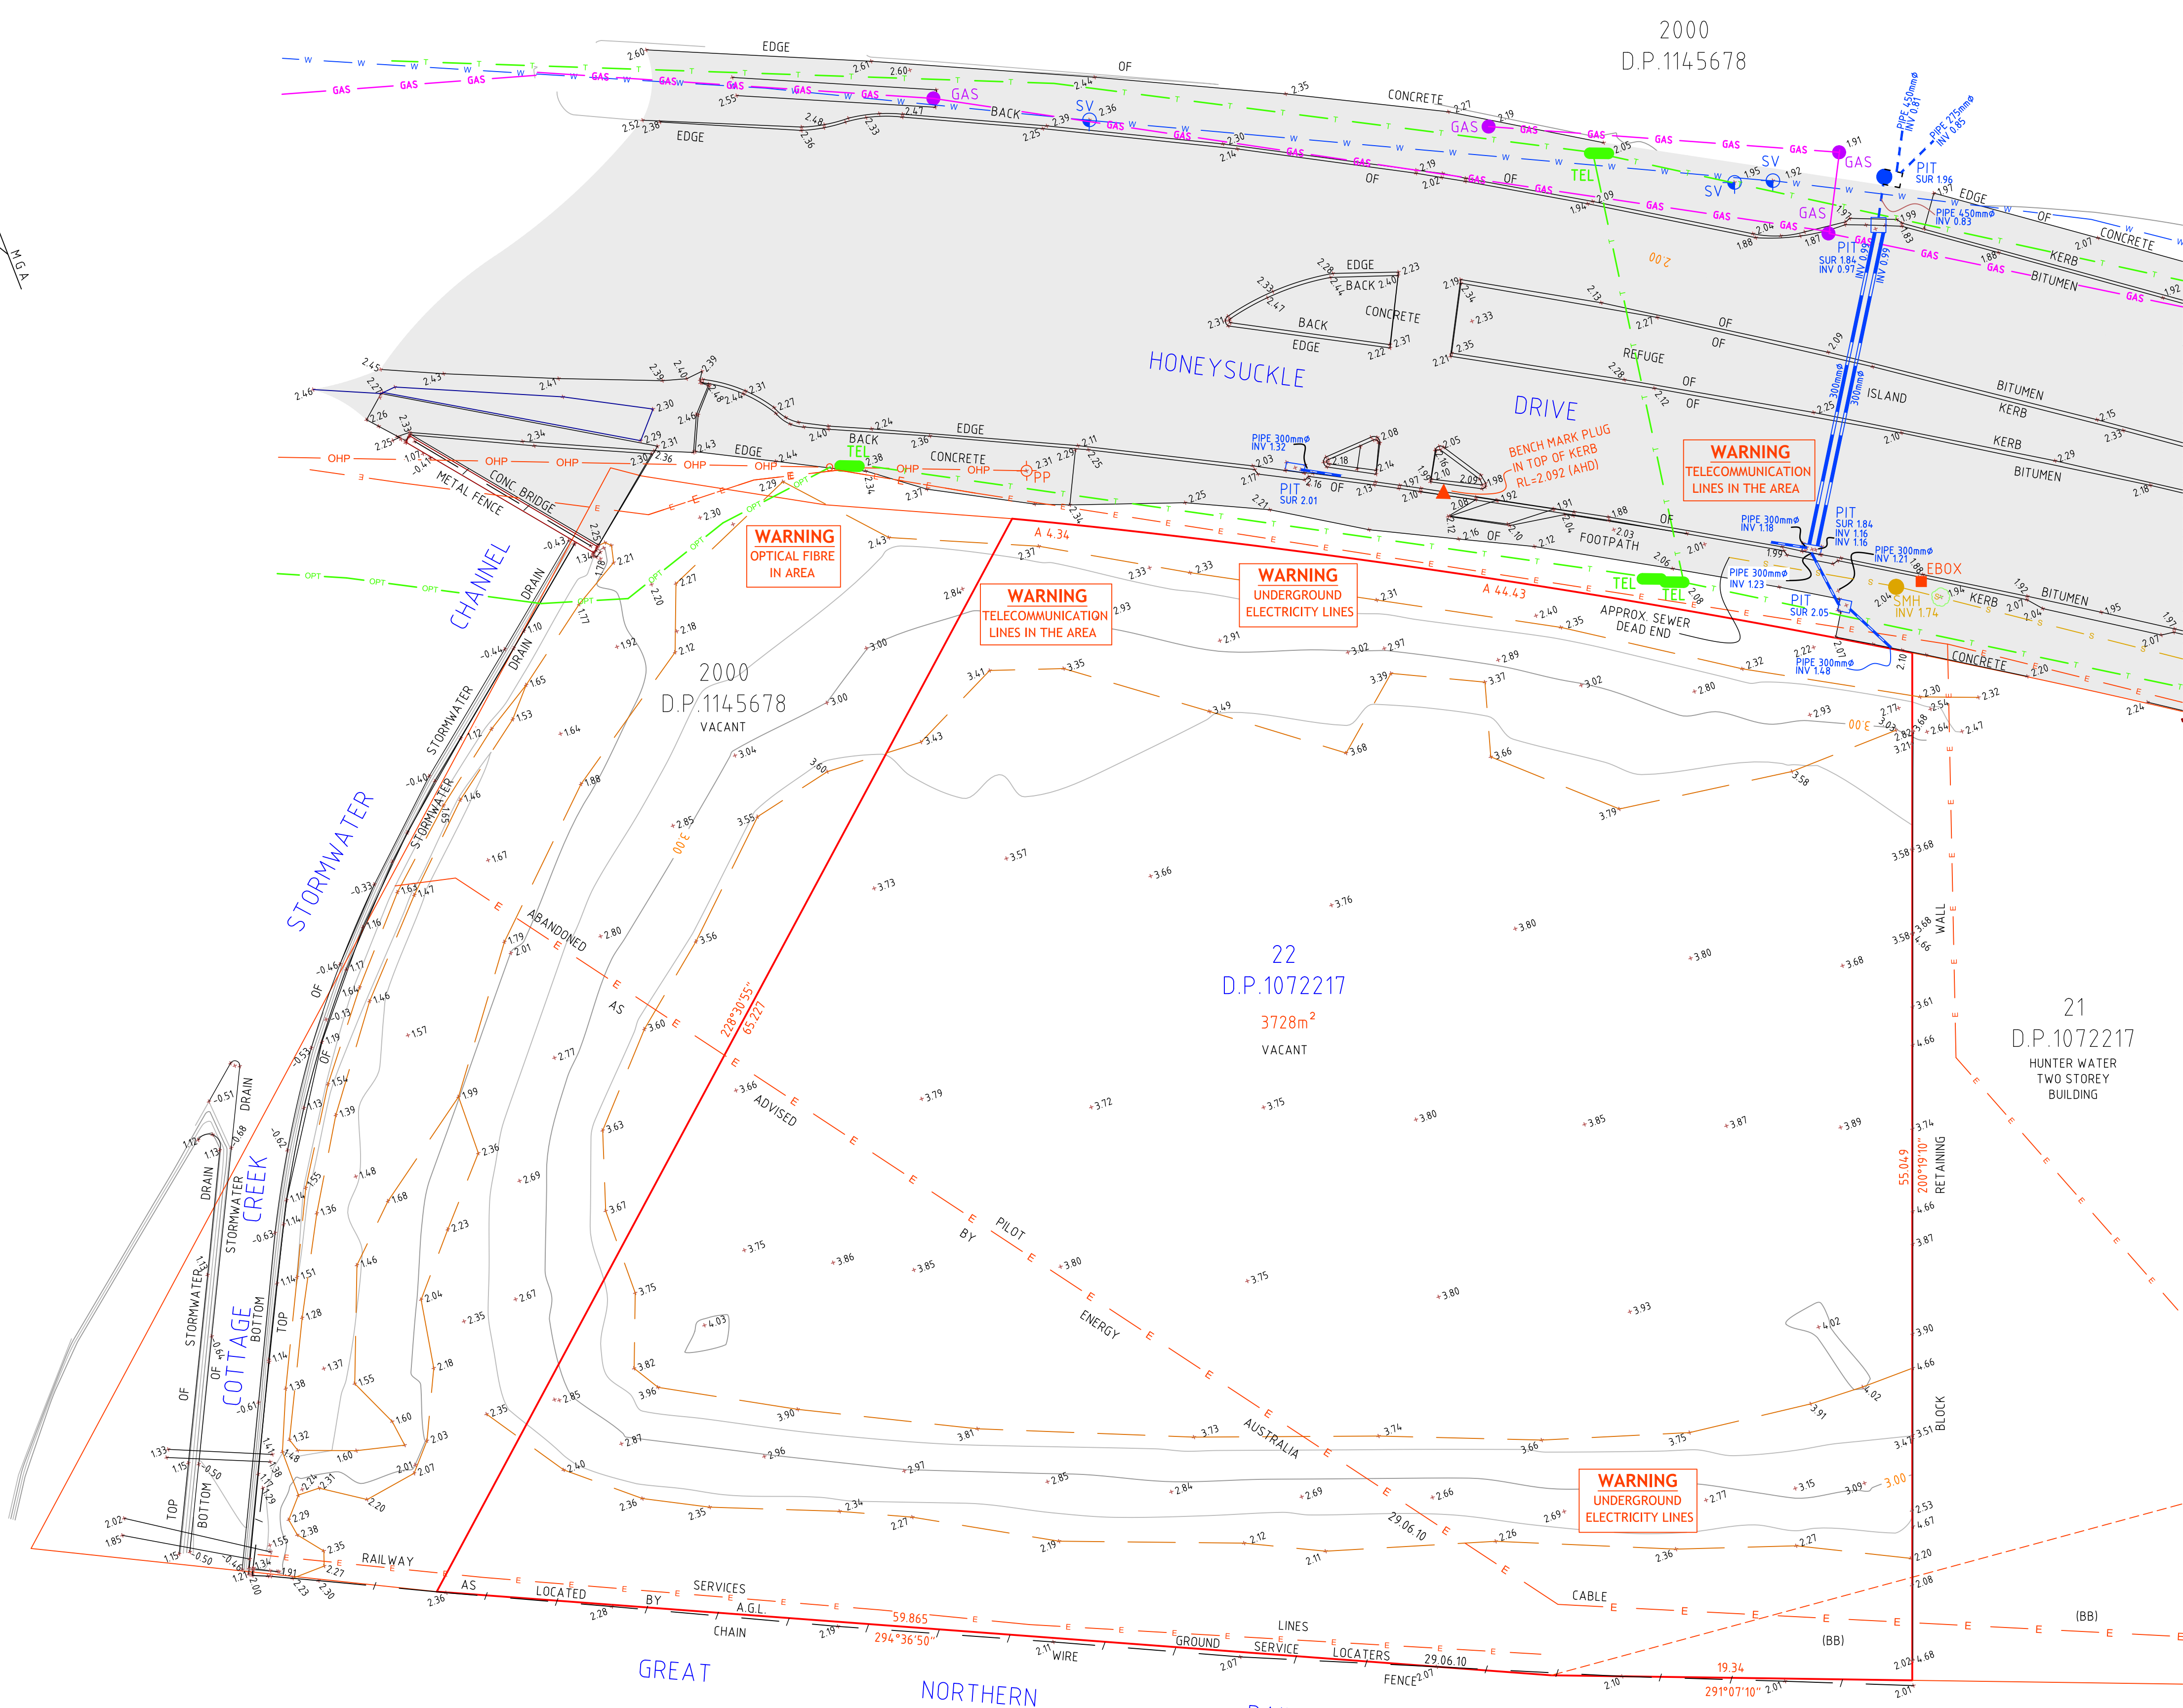


LEGEND

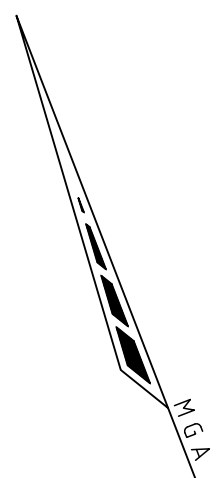

NOTES:

1. FEATURES SHOWN TO SCALE ACCURACY.
2. THIS PLAN IS SUITABLE FOR DETAILED PLANNING AND DESIGN AT THE SCALE/S STATED. THE PLAN MAY NOT BE SUITABLE FOR ANY OTHER PURPOSE OR FOR USE AT ANY OTHER SCALE/S.
3. THE LOCATION OF ALL UNDERGROUND SERVICES WHETHER SHOWN ON THE PLAN OR NOT, SHOULD BE PRECISELY DETERMINED BEFORE ANY CONSTRUCTION WORK COMMENCES AND MEASURES TAKEN TO PROTECT THESE SERVICES FROM DAMAGE.
4. UNDERGROUND SERVICES SHOWN HAVE BEEN SCALED FROM DIAL BEFORE YOU DIG PLANS DATED 05.07.2017.
5. CONTOUR INTERVAL - 0.5m
6. THE BOUNDARIES SHOWN ARE APPROXIMATE ONLY. THE BOUNDARIES SHOWN HAVE BEEN COMPILED FROM THE RELEVANT DEPOSITED PLANS. FURTHER SURVEY WILL BE REQUIRED IF CONSTRUCTION IS TO TAKE PLACE ON OR ADJACENT TO THE BOUNDARIES.
7. DURING THE COURSE OF THIS SURVEY NO INVESTIGATION HAS BEEN UNDERTAKEN TO DETERMINE THE EXISTENCE OF ANY POSSIBLE SUBTERRANEAN ENCROACHMENTS.
8. THE SUBJECT PROPERTY IS AFFECTED BY A COVENANT. THE RELEVANT CONDITIONS OF THE COVENANT SHOULD BE CHECKED FOR COMPLIANCE PRIOR TO DESIGN & CONSTRUCTION.

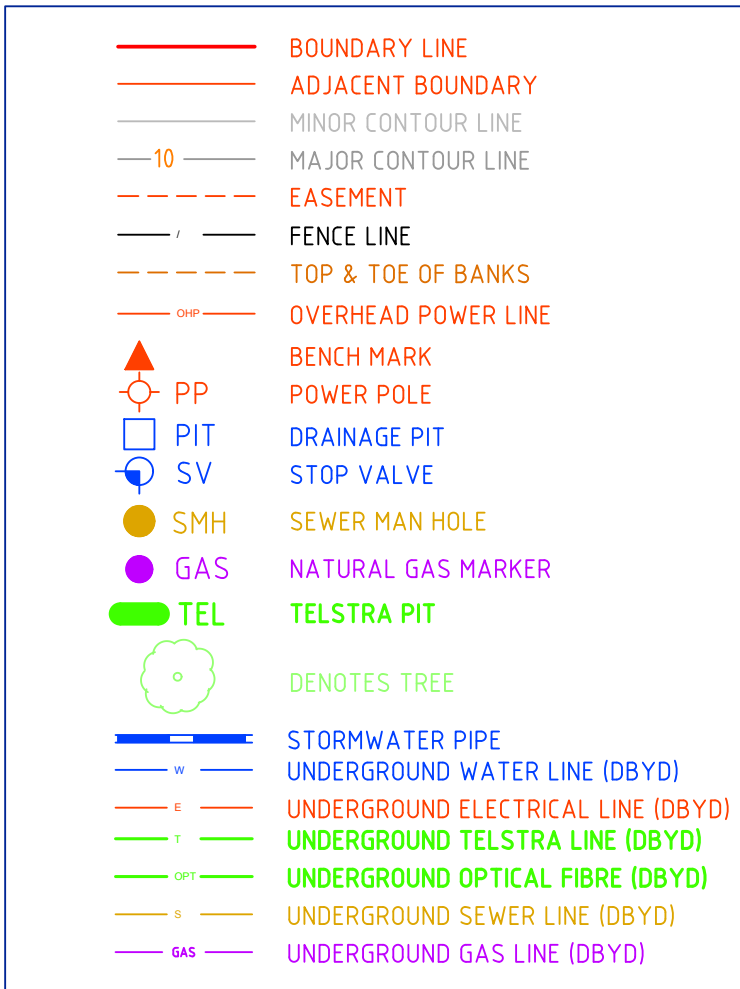

(BB) LAND EXCLUDES MINERALS S.141 PUBLIC WORKS ACT 1912

THIS PLAN IS COPYRIGHT AND SHALL REMAIN THE PROPERTY OF DE WITT CONSULTING. THE CLIENT NAMED ON THE PLAN IS GRANTED A LICENCE TO USE THE INFORMATION. USING THE INFORMATION CONTAINED IN THIS PLAN IS PROHIBITED UNLESS WRITTEN APPROVAL IS GRANTED BY DE WITT CONSULTING. THE PLAN AND INFORMATION MAY ONLY BE USED FOR THE PURPOSE FOR WHICH THE PLAN WAS DESIGNED.



de Witt Consulting
planning ■ surveying ■ project management

HUNTER REGION
7 Canberra Street Charlestown
PO Box 850 Charlestown NSW 2290
P 02 4942 5441 F 02 4942 5301
E admin@dewittconsulting.com.au

WESTERN REGION
87 Herbert Street Gulgong
PO Box 232 Gulgong NSW 2852
P 02 6374 2911 F 02 6374 2922
ABN 23 104 067 405

TITLE

DETAIL SURVEY OF
LOT 22 D.P.1072217

H		
G		
F		
E		
D		
C		
B		
A	27.07.17	INITIAL ISSUE
Ed.	Date	Amendment

JOB ADDRESS: 42 HONEYSUCKLE DRIVE, NEWCASTLE

CLIENT: DOMA HOLDINGS

SCALE: A1 1:200 A3 1:400
SURVEY DATE: 18.07.17
PLAN DATE: 27.07.17
DATUM: AHD
CAD REF: 7768DETAILgp.mjo

ORIGIN OF LEVELS
SSM 135836
RL 2.071

DRAWN CJ
SURVEYOR NB/GP
CHECKED WS
APPROVED WS

DRAWING REF: 7768-DET-27.07.17

PLAN No
001

JOB REF:
7768

SHEET No
1/1