




SEWER MAIN PLOTTED FROM SYDNEY WATER DIAGRAM APPROXIMATE POSITION ONLY

THE

D.P.116004

AVENUE

SRV STANDARDS (AU)

SRV STANDARDS (AU)

SRV STANDARDS (AU)

SRV STANDARDS (AU)










PACIFIC

(BITUMEN FORMATION)

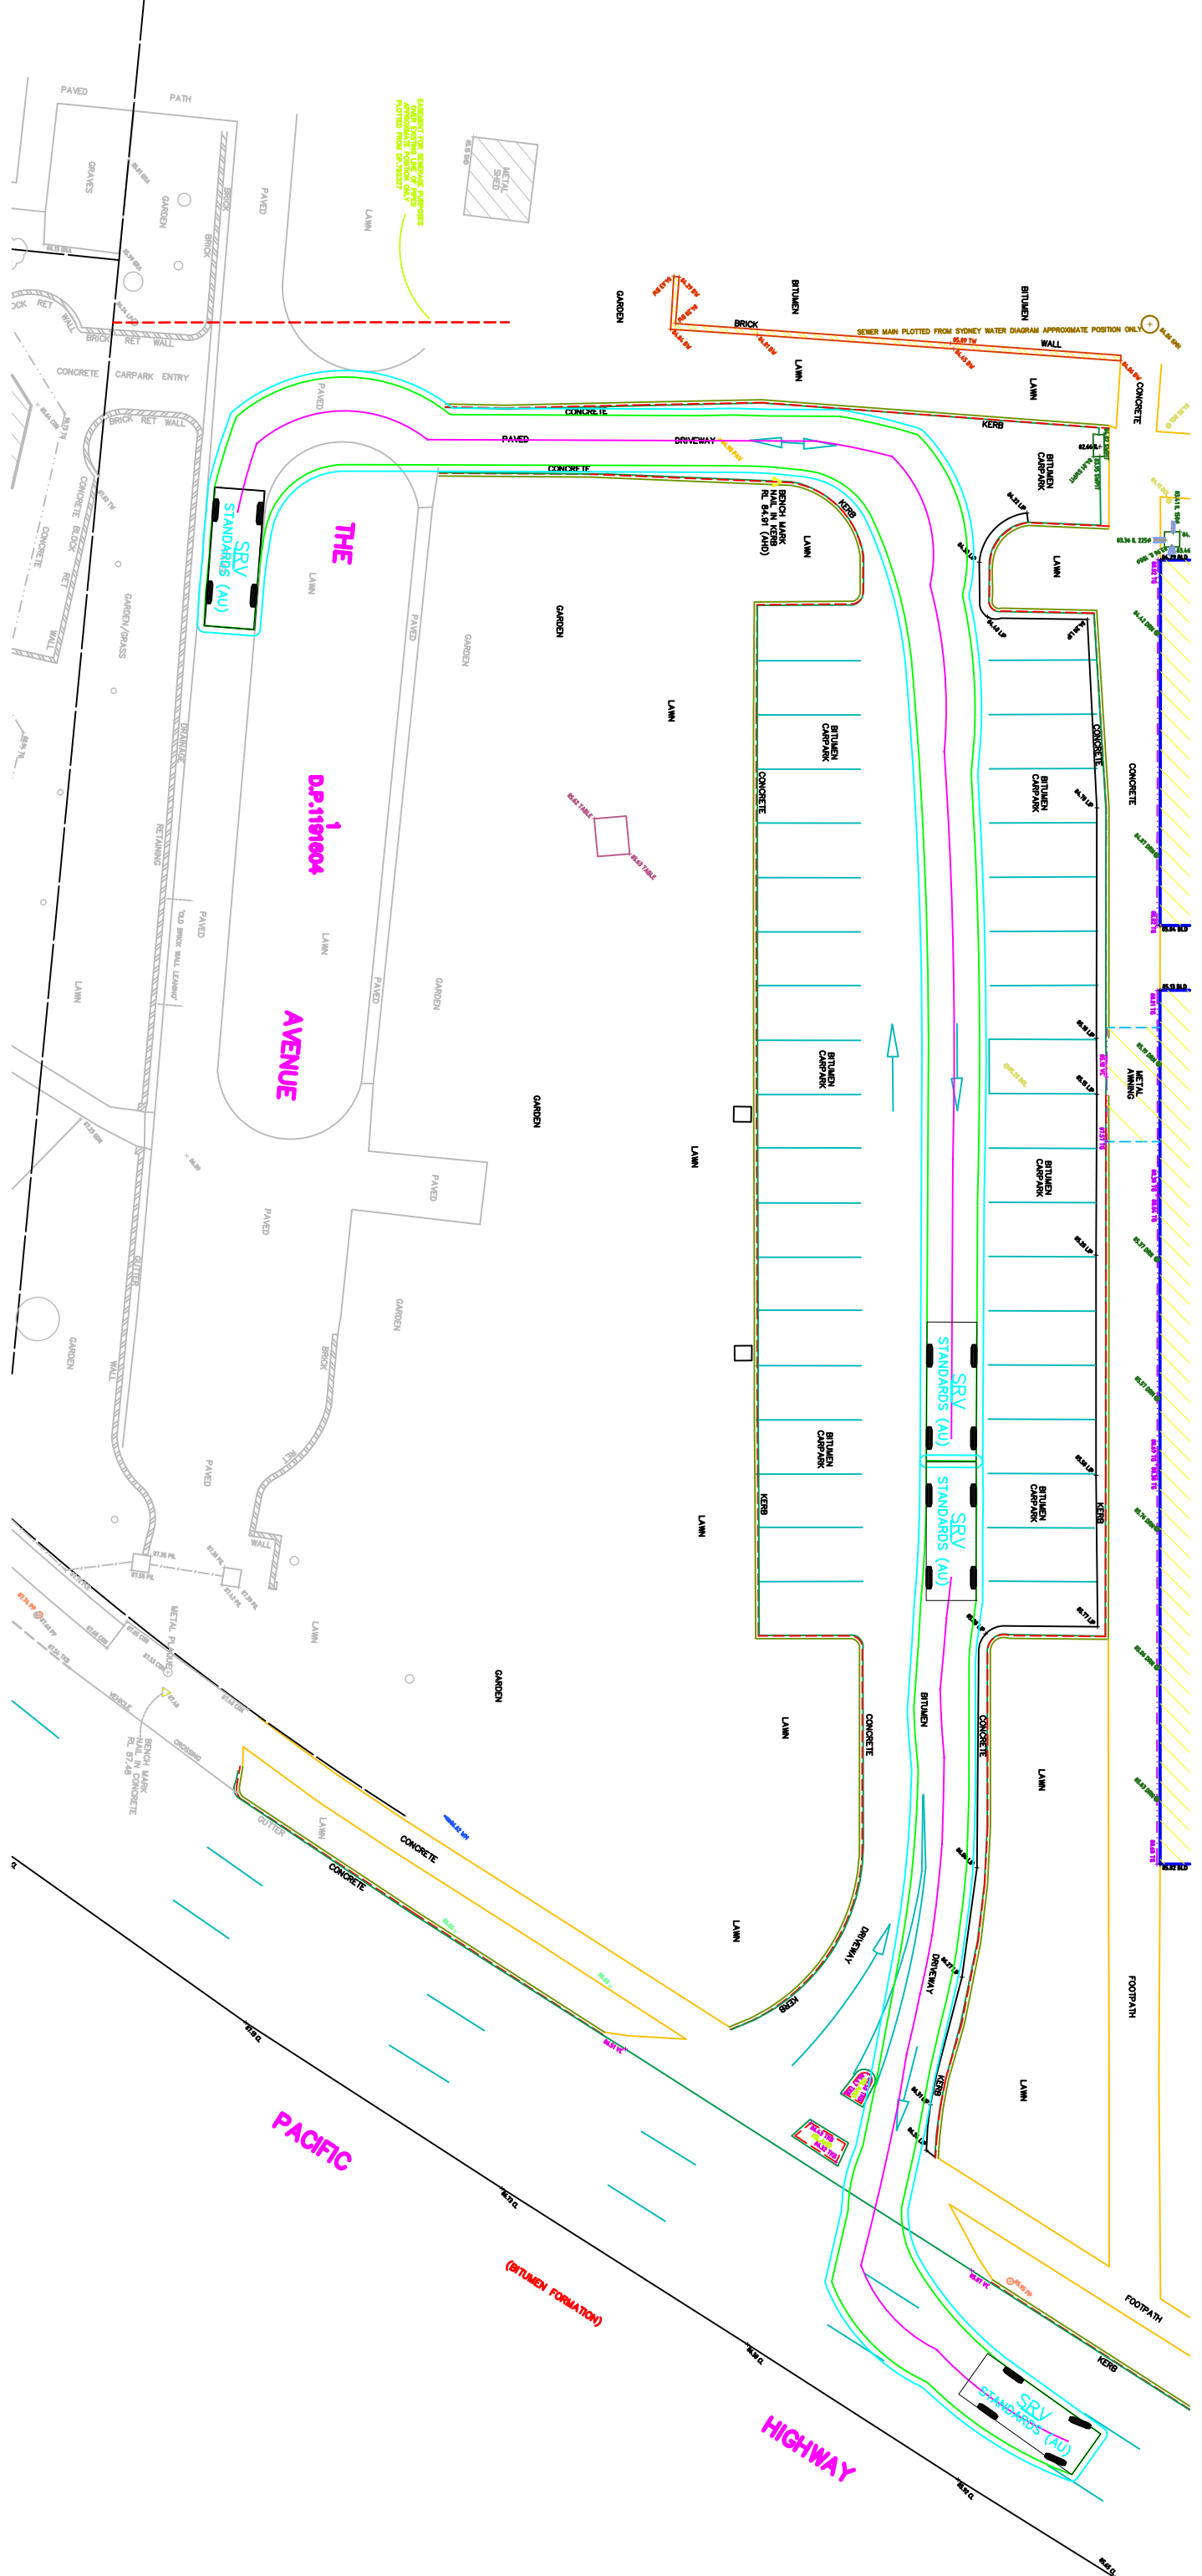


SEWER MAIN PLOTTED FROM SYDNEY WATER DIAGRAM APPROXIMATE POSITION ONLY

SRV STANDARDS (AU)

THE


AVENUE

SRV STANDARDS (AU)


SRV STANDARDS (AU)

SRV STANDARDS (AU)


PACIFIC

HIGHWAY


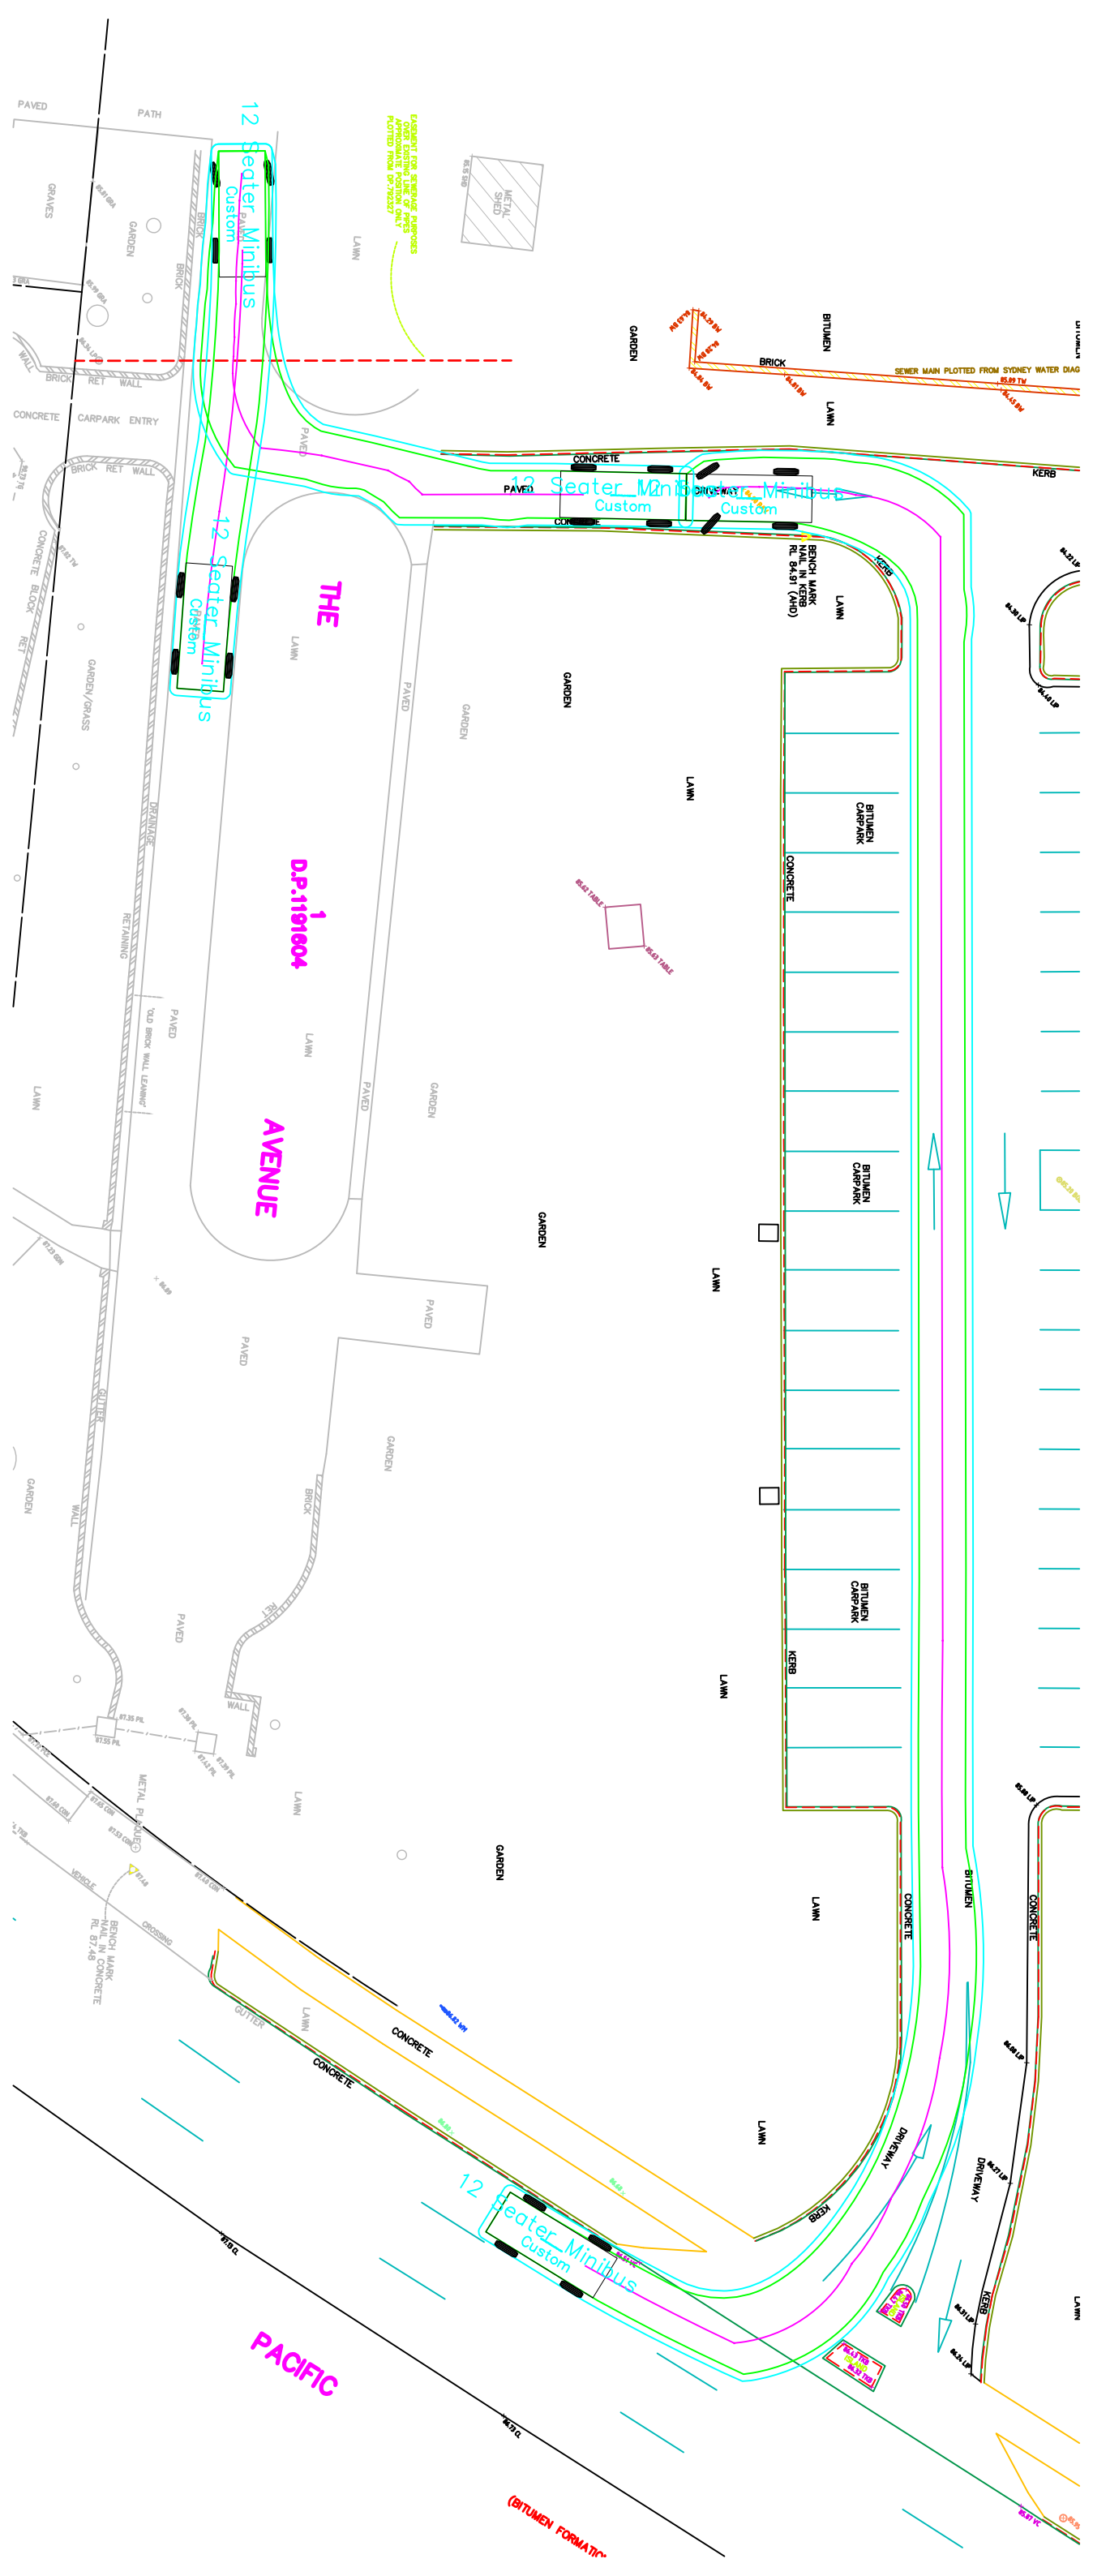

PLOTTED FROM DP/102227

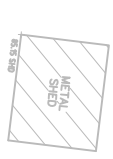

SEWER MAIN PLOTTED FROM SYDNEY WATER DIAG

12 Seater Minibus Custom

12 Seater Minibus Custom


12 Seater Minibus Custom



12 Seater Minibus Custom

12 Seater Minibus Custom

12 Seater Minibus Custom

BITUMEN FORMATION

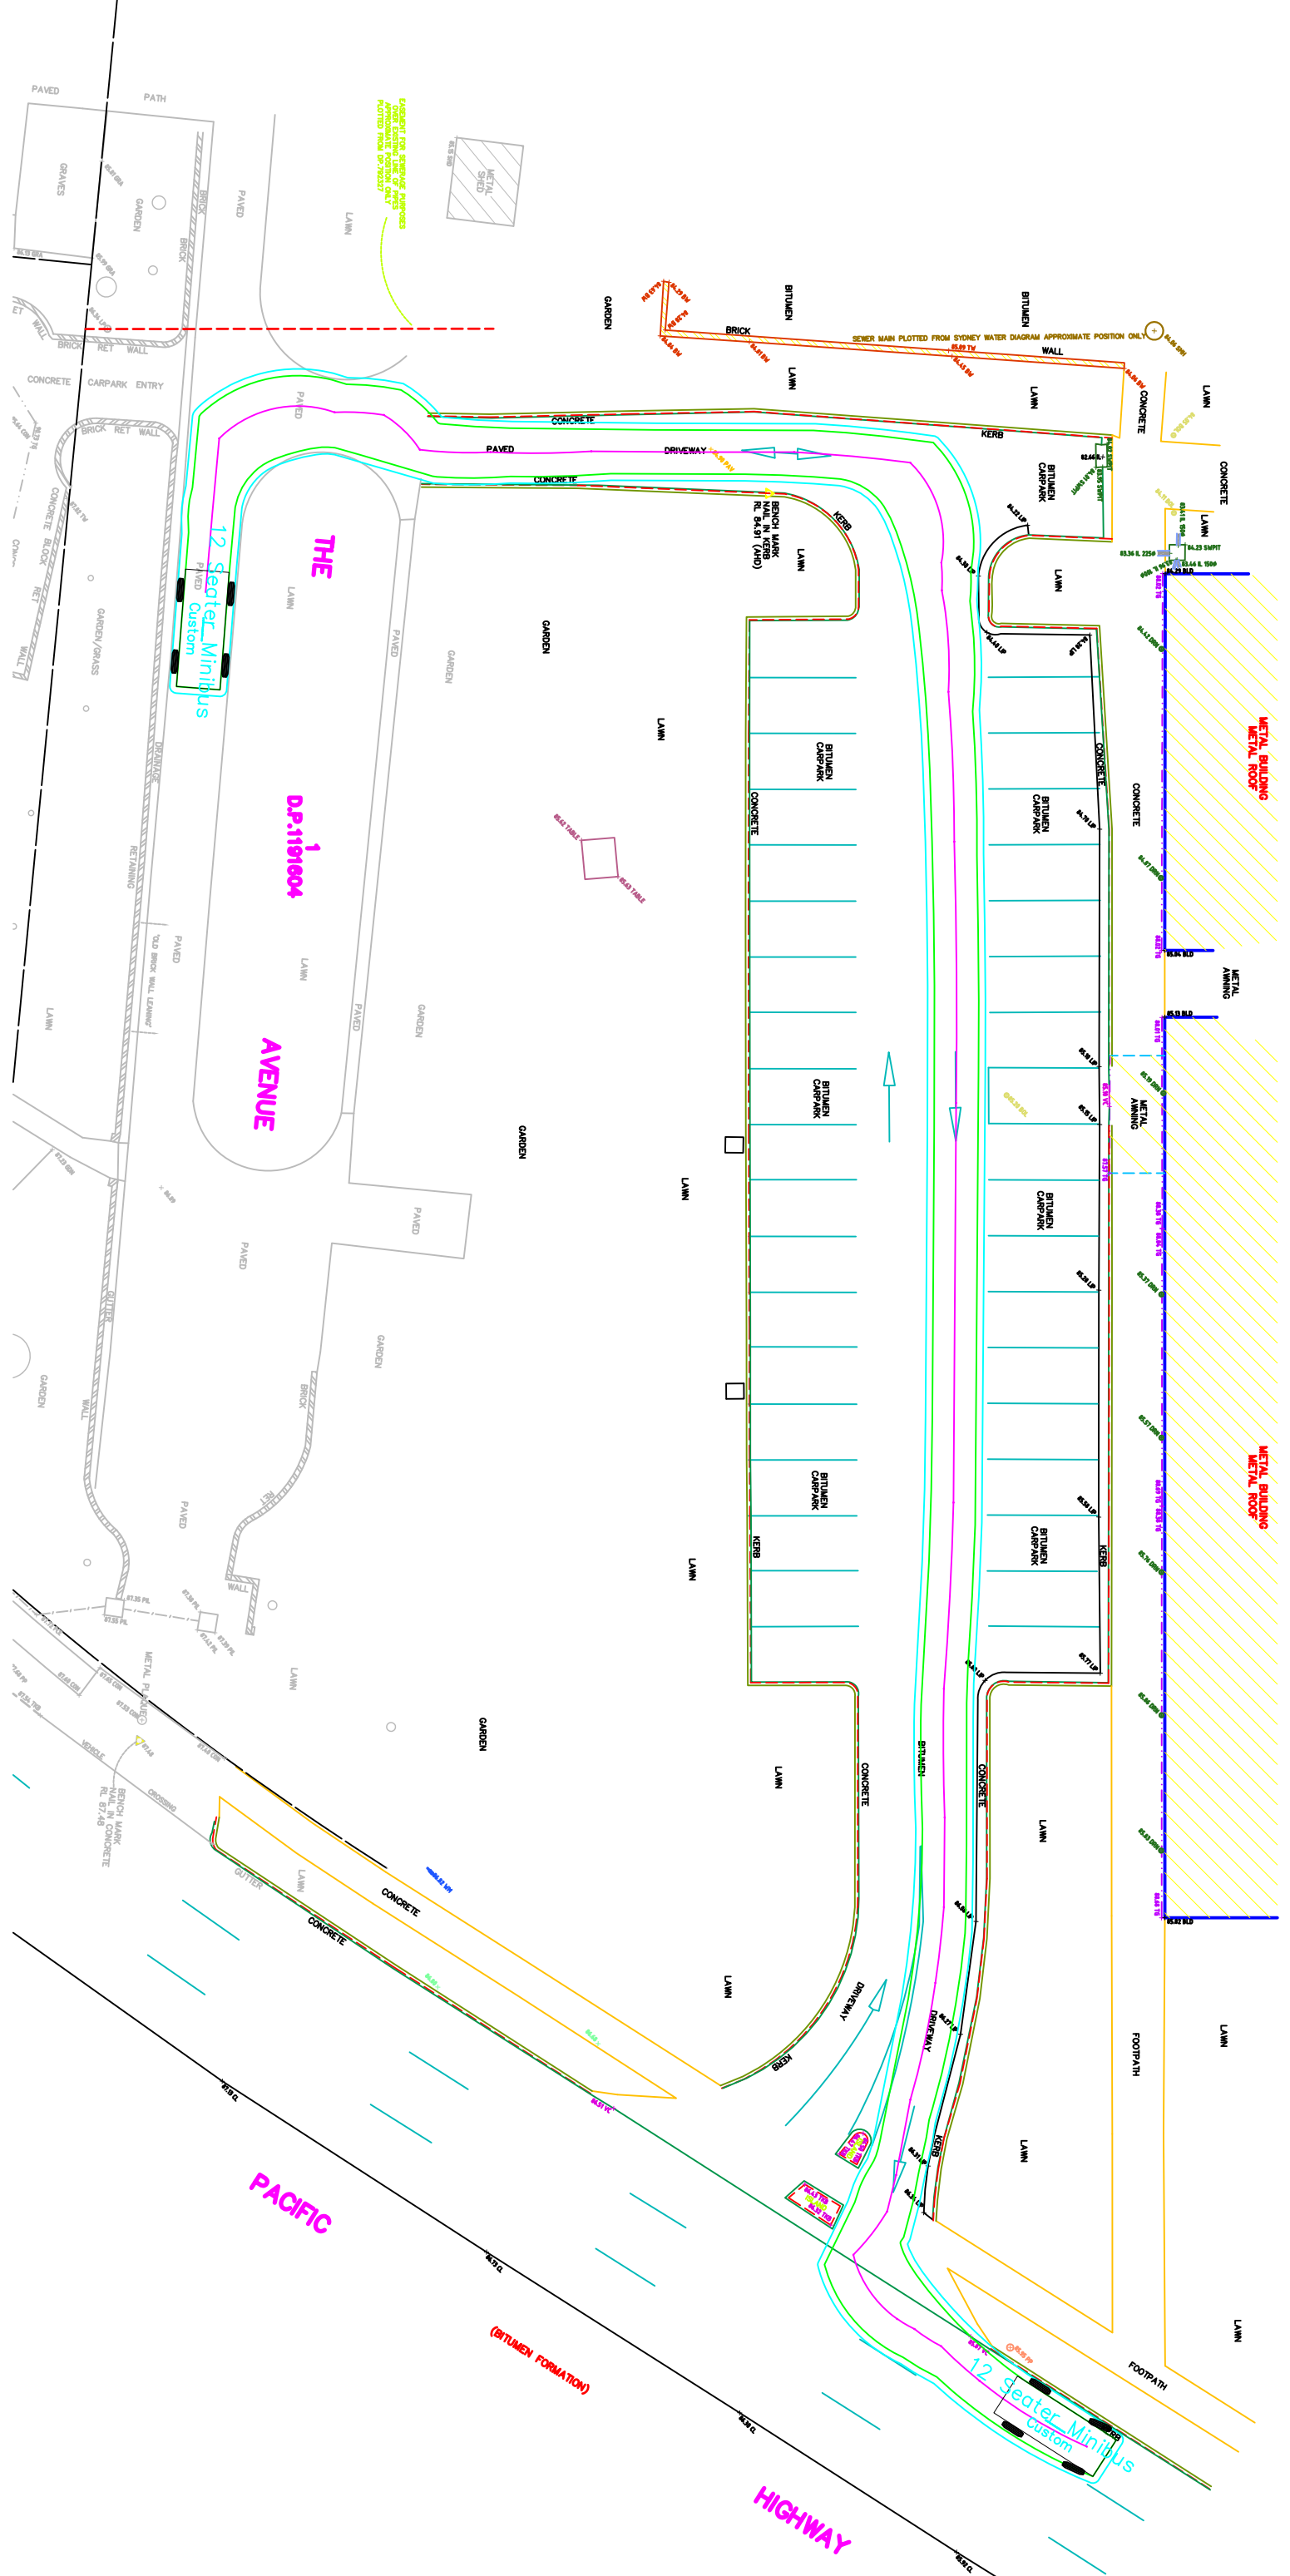

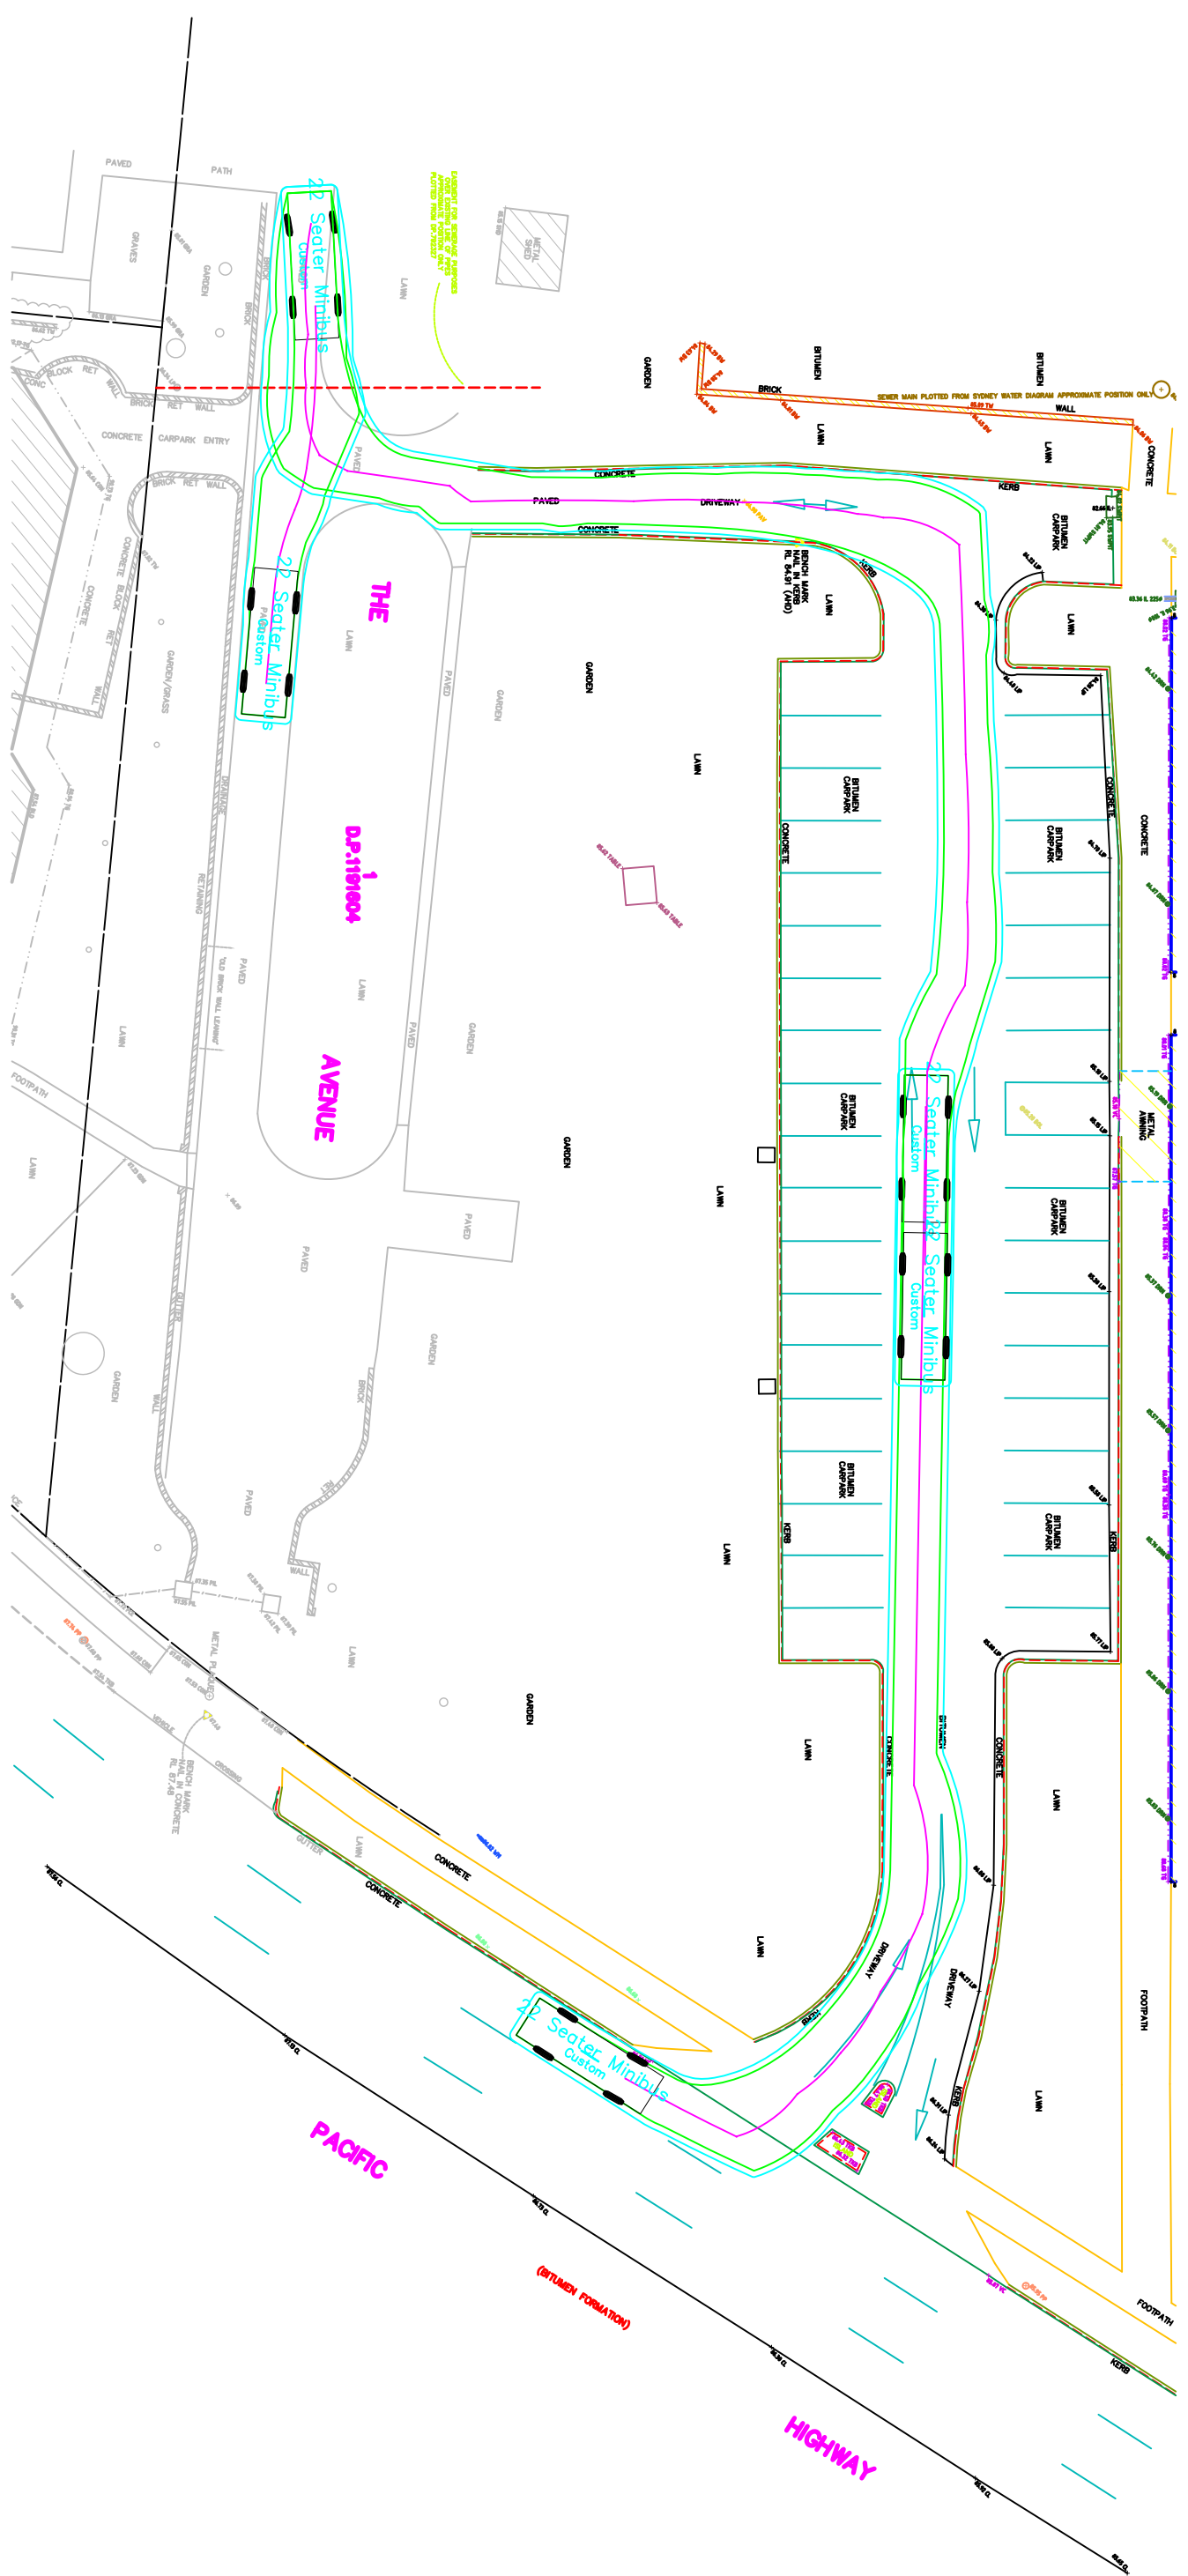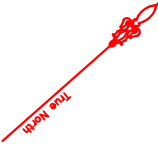


PACIFIC


HIGHWAY

True North

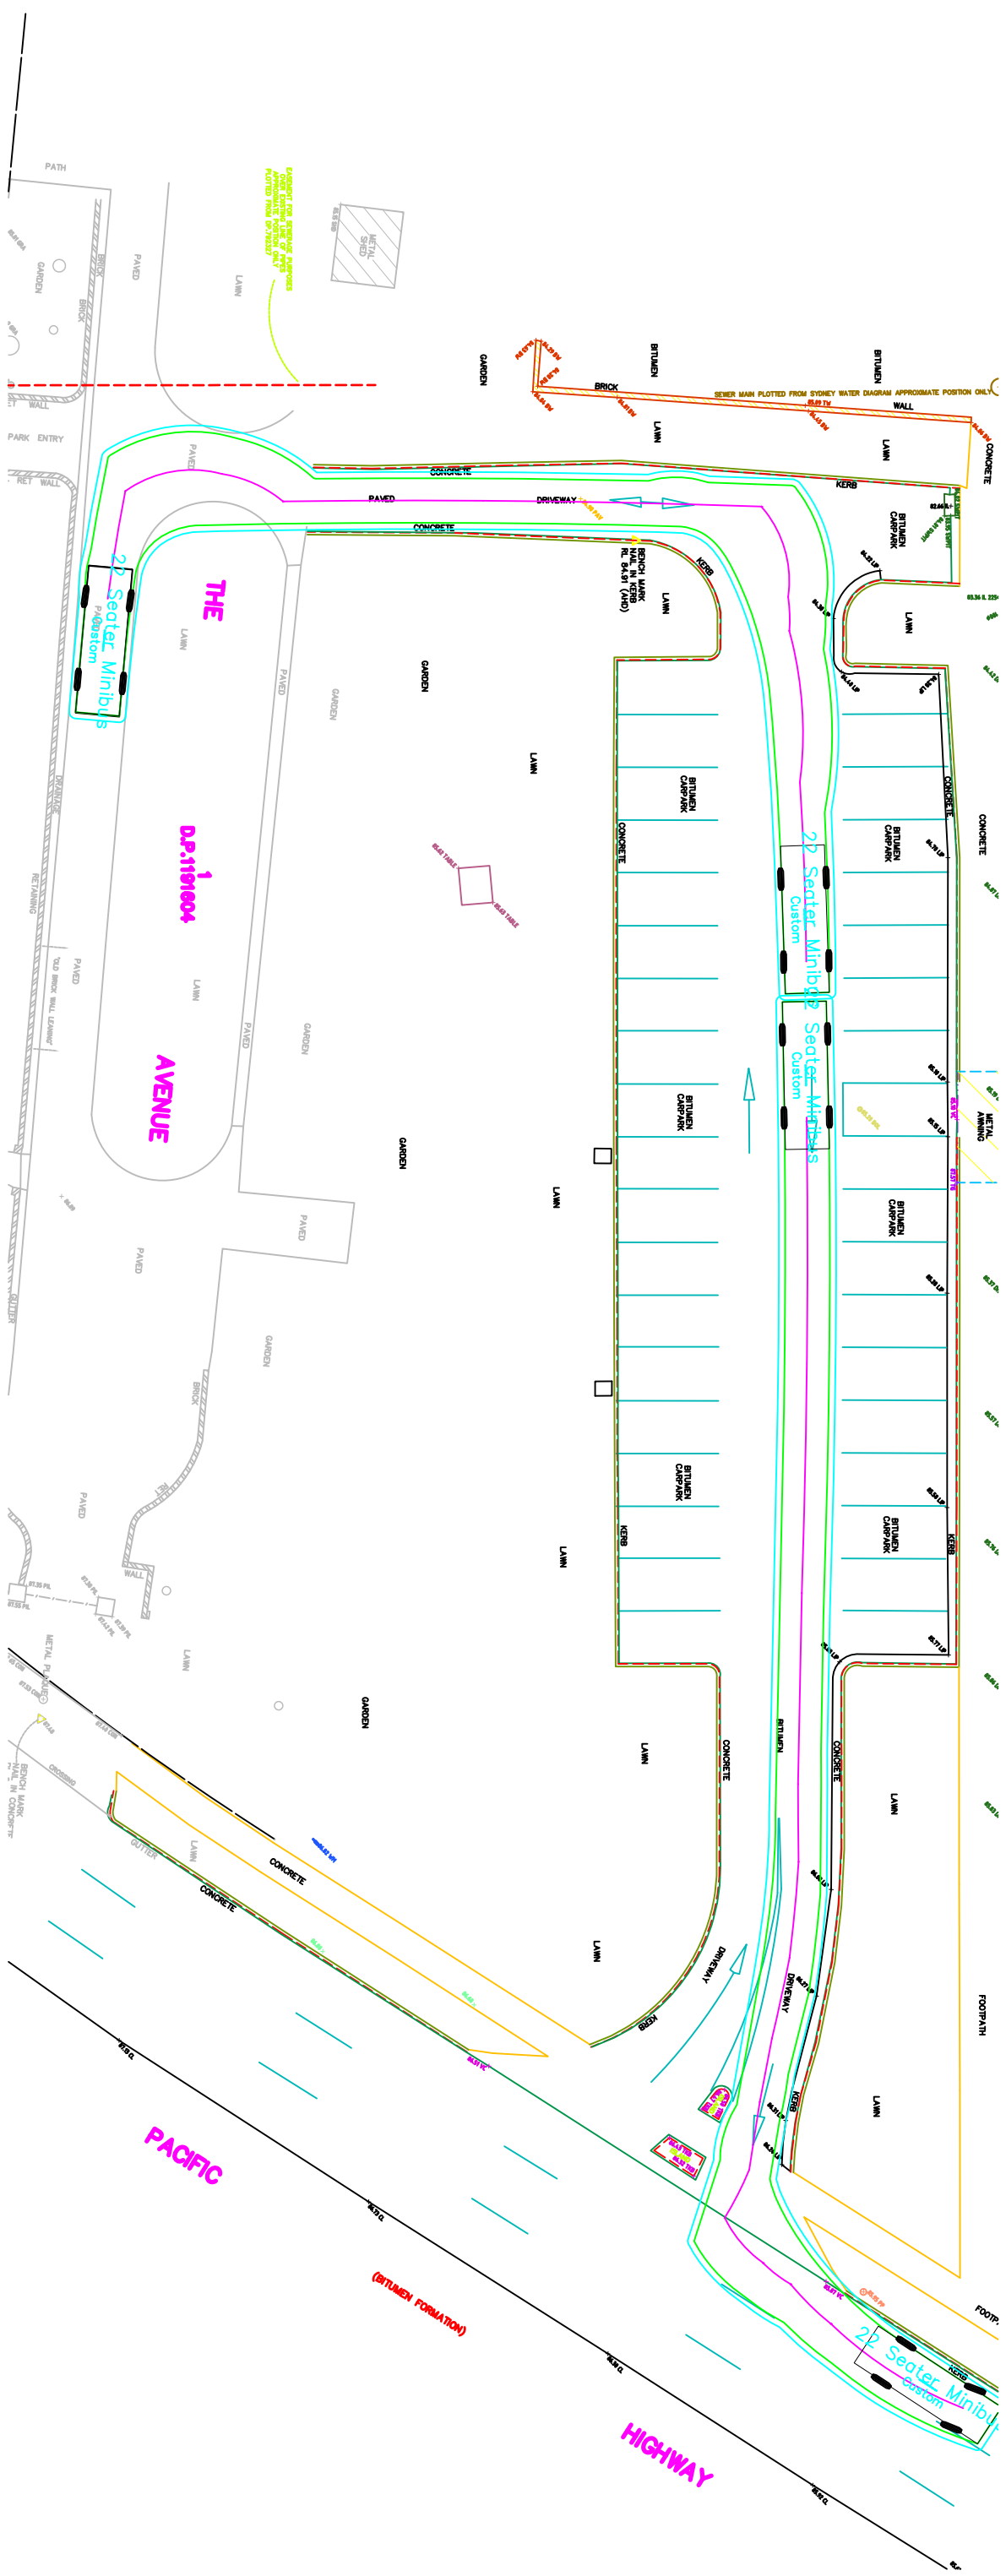


22 Seater Minibus
Custom

THE

AVENUE

22 Seater Minibus
Custom

22 Seater Minibus
Custom

22 Seater Minibus
Custom

PACIFIC

HIGHWAY

(BITUMEN FORMATION)