




01 Section A
1:100

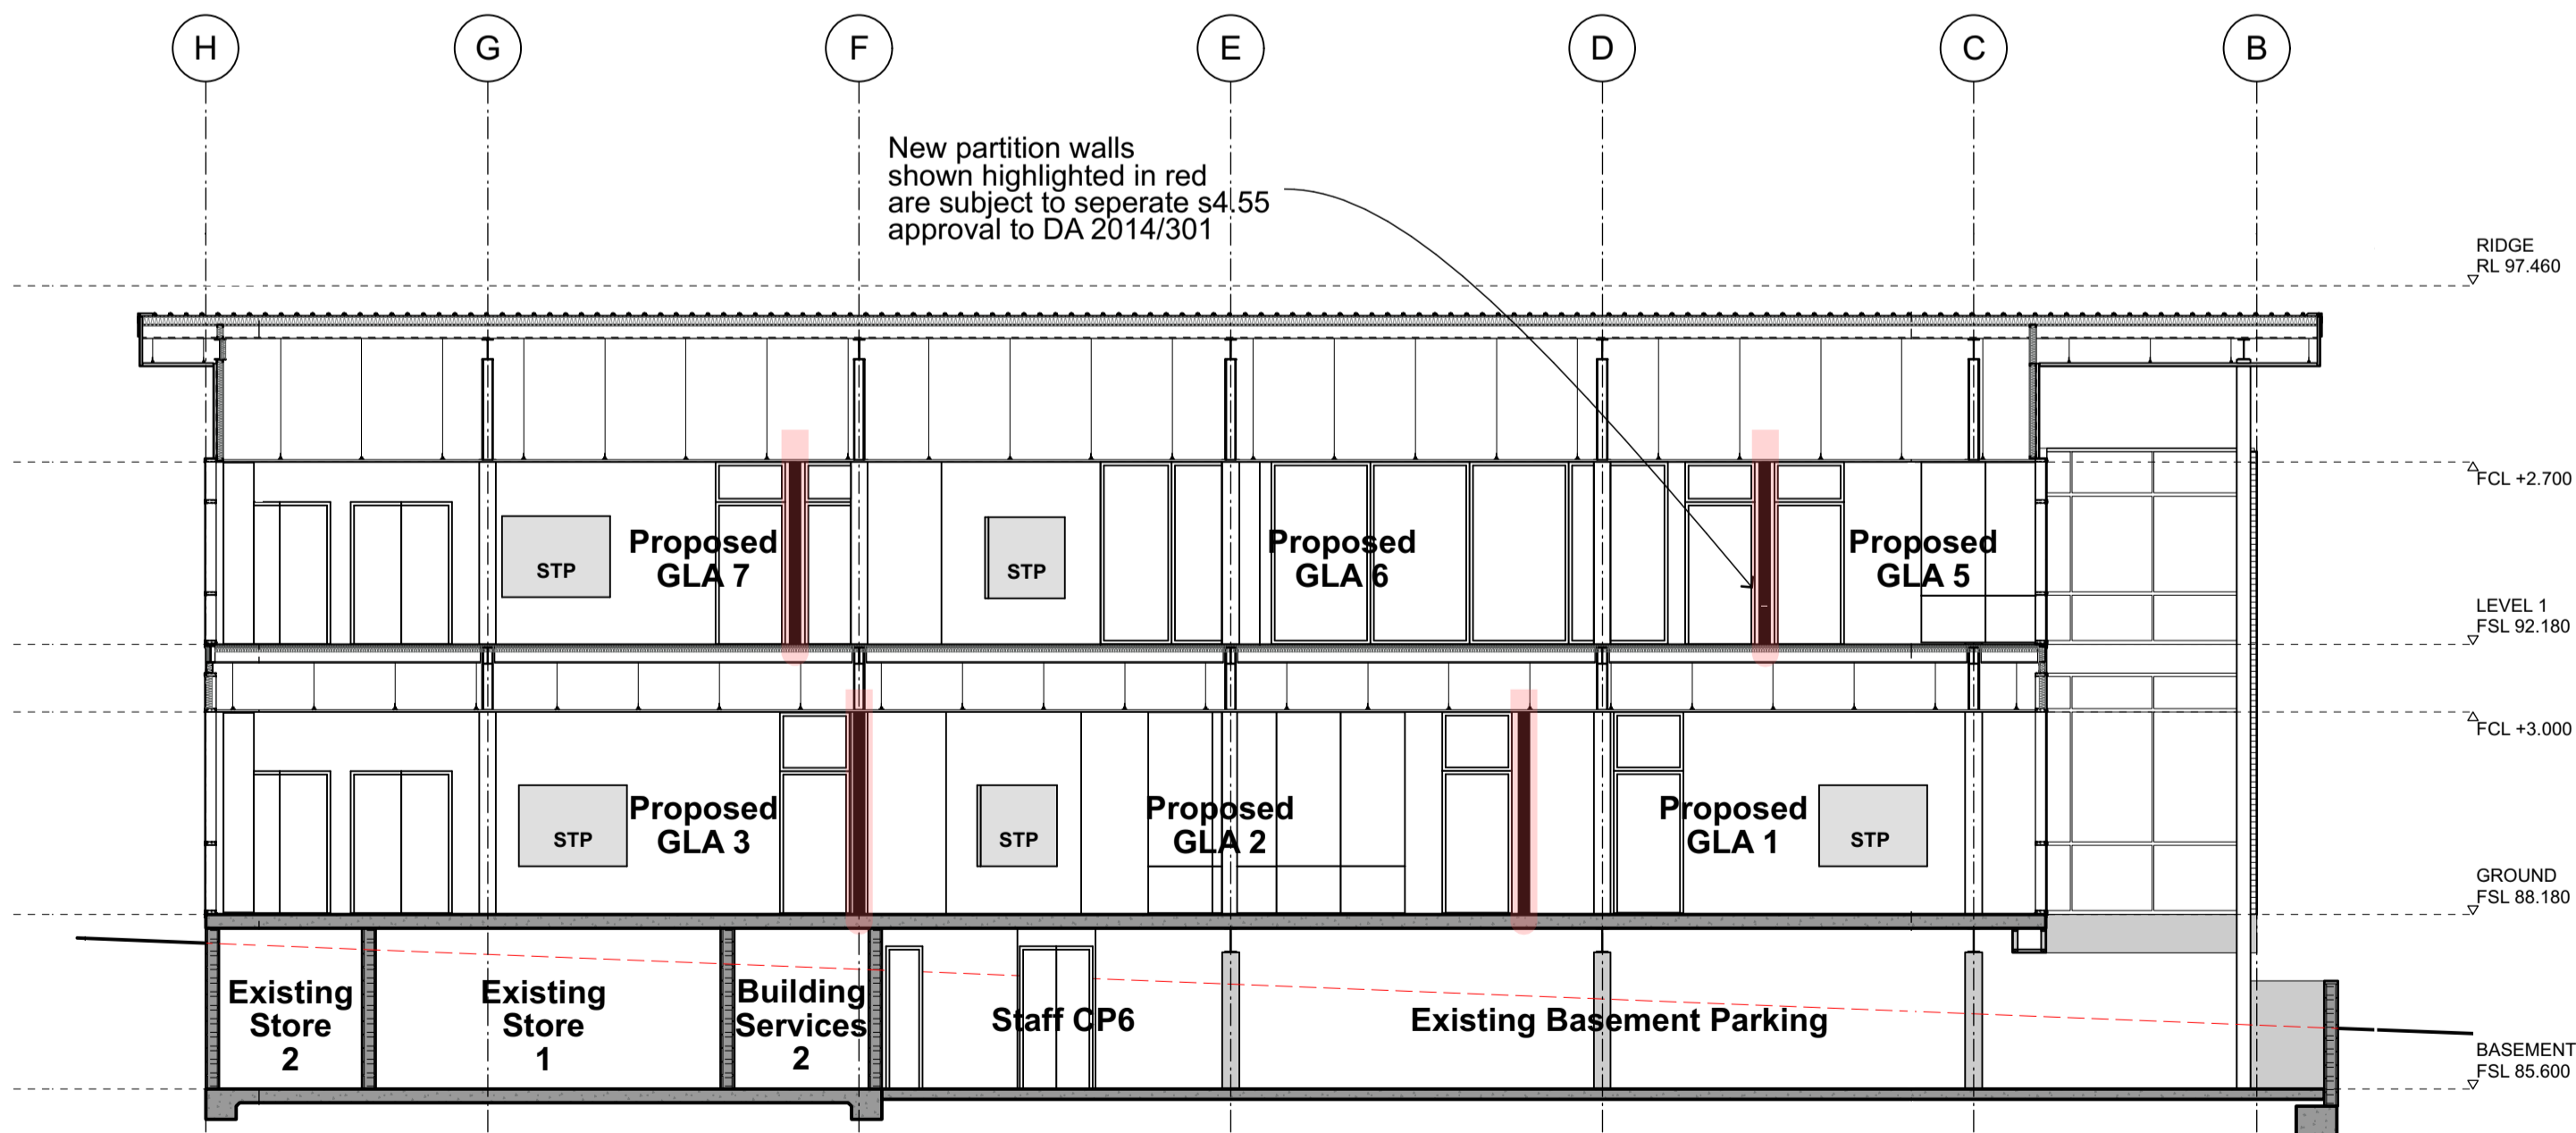

02 Section B
1:100

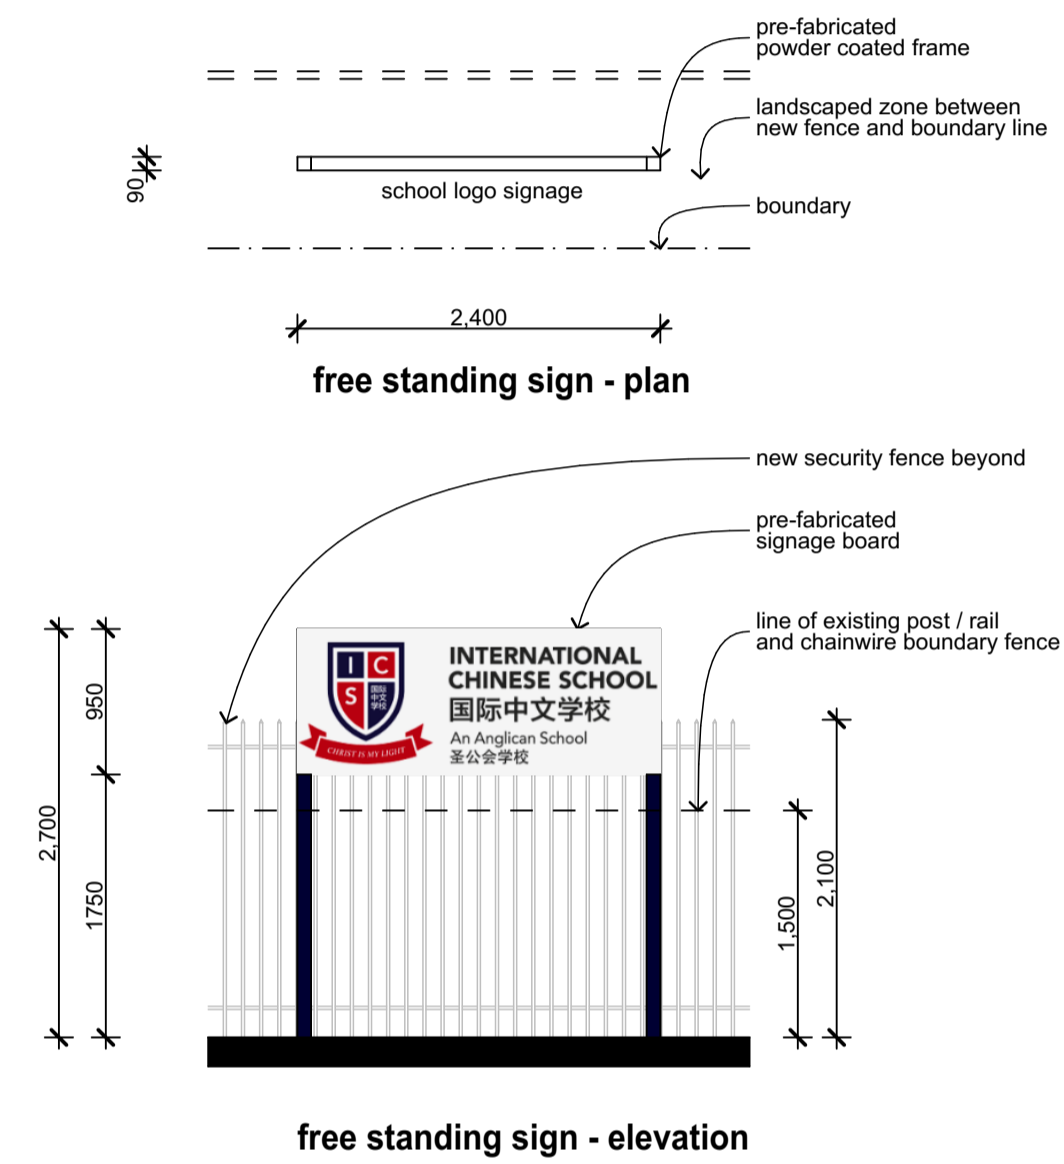

03 Signage Details - Pacific Highway
1:50

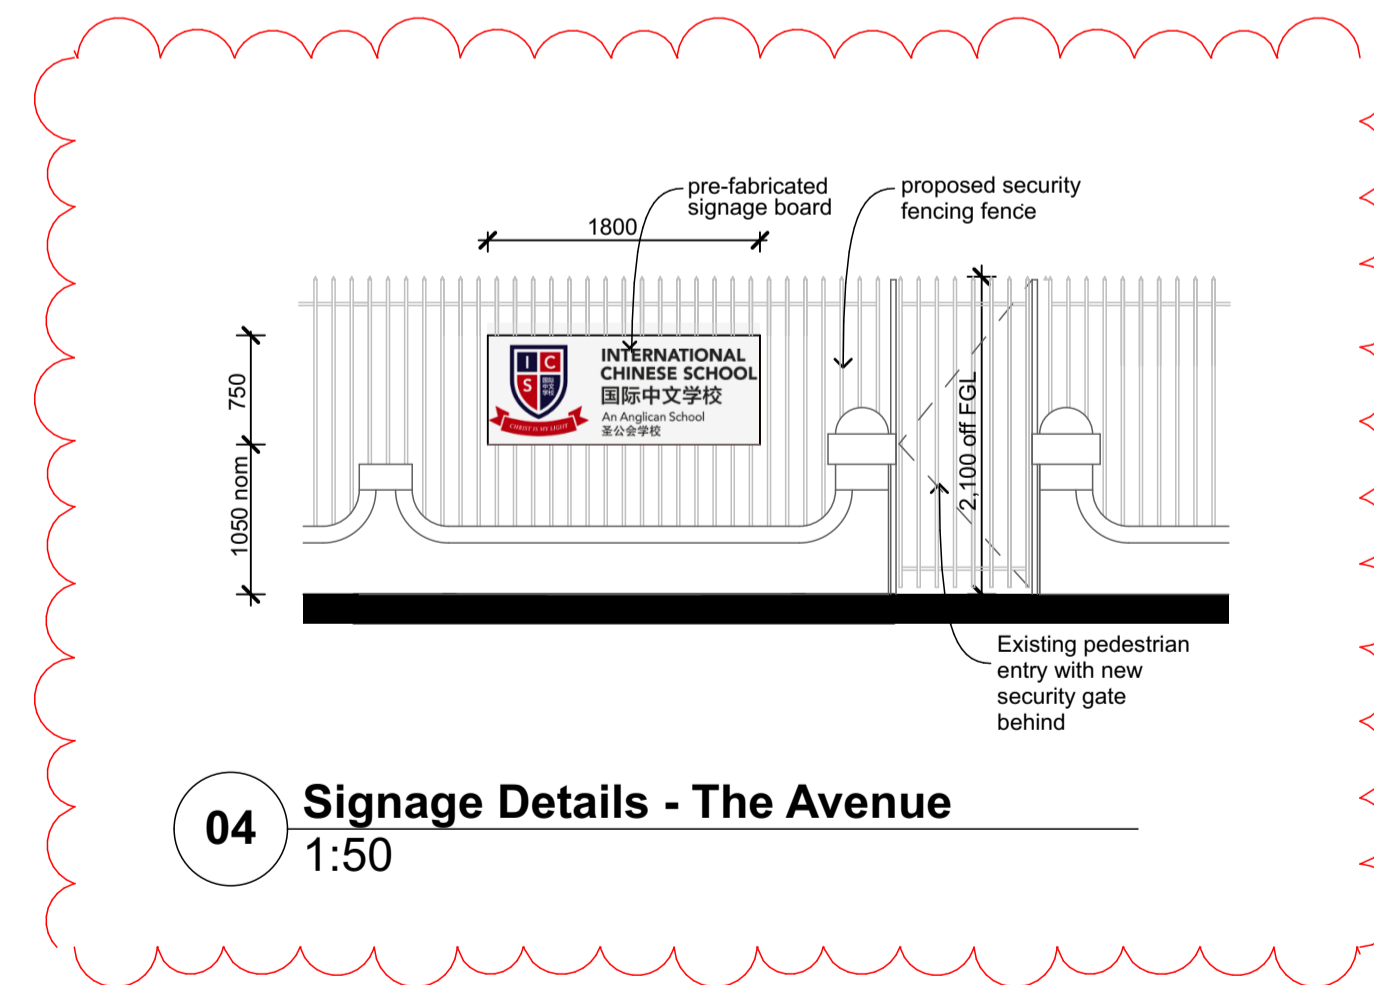

04 Signage Details - The Avenue
1:50

| Rev | Issue | Date |
|-----|-----------------------|----------|
| 01 | SSD DRAFT Issue | 12.06.19 |
| 02 | SSD Final DRAFT Issue | 19.06.19 |
| 03 | SSD Issue | 26.06.19 |
| 04 | Revised SSD Issue | 13.12.19 |

