
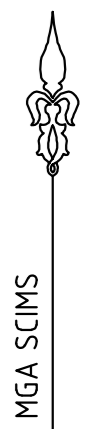


COORDINATE SCHEDULE						
MARK	MGA COORDINATES		CLASS	PU	METHOD	STATE
	EASTING	NORTHING				
PM 53726	332538.181	6255816.81	B	NA	FROM SCIMS	GONE
SSM 85280	332502.8	6255785.423	B	NA	FROM SCIMS	FOUND
SSM 86480	332619.156	6255819.623	B	NA	FROM SCIMS	FOUND
SSM 86481	332610.889	6255761.838	B	NA	FROM SCIMS	FOUND
DATE OF SCIMS COORDINATES: 12-08-2022			MGA ZONE: 56		MGA DATUM: GDA2020	
COMBINED SCALE FACTOR: 0.999928						

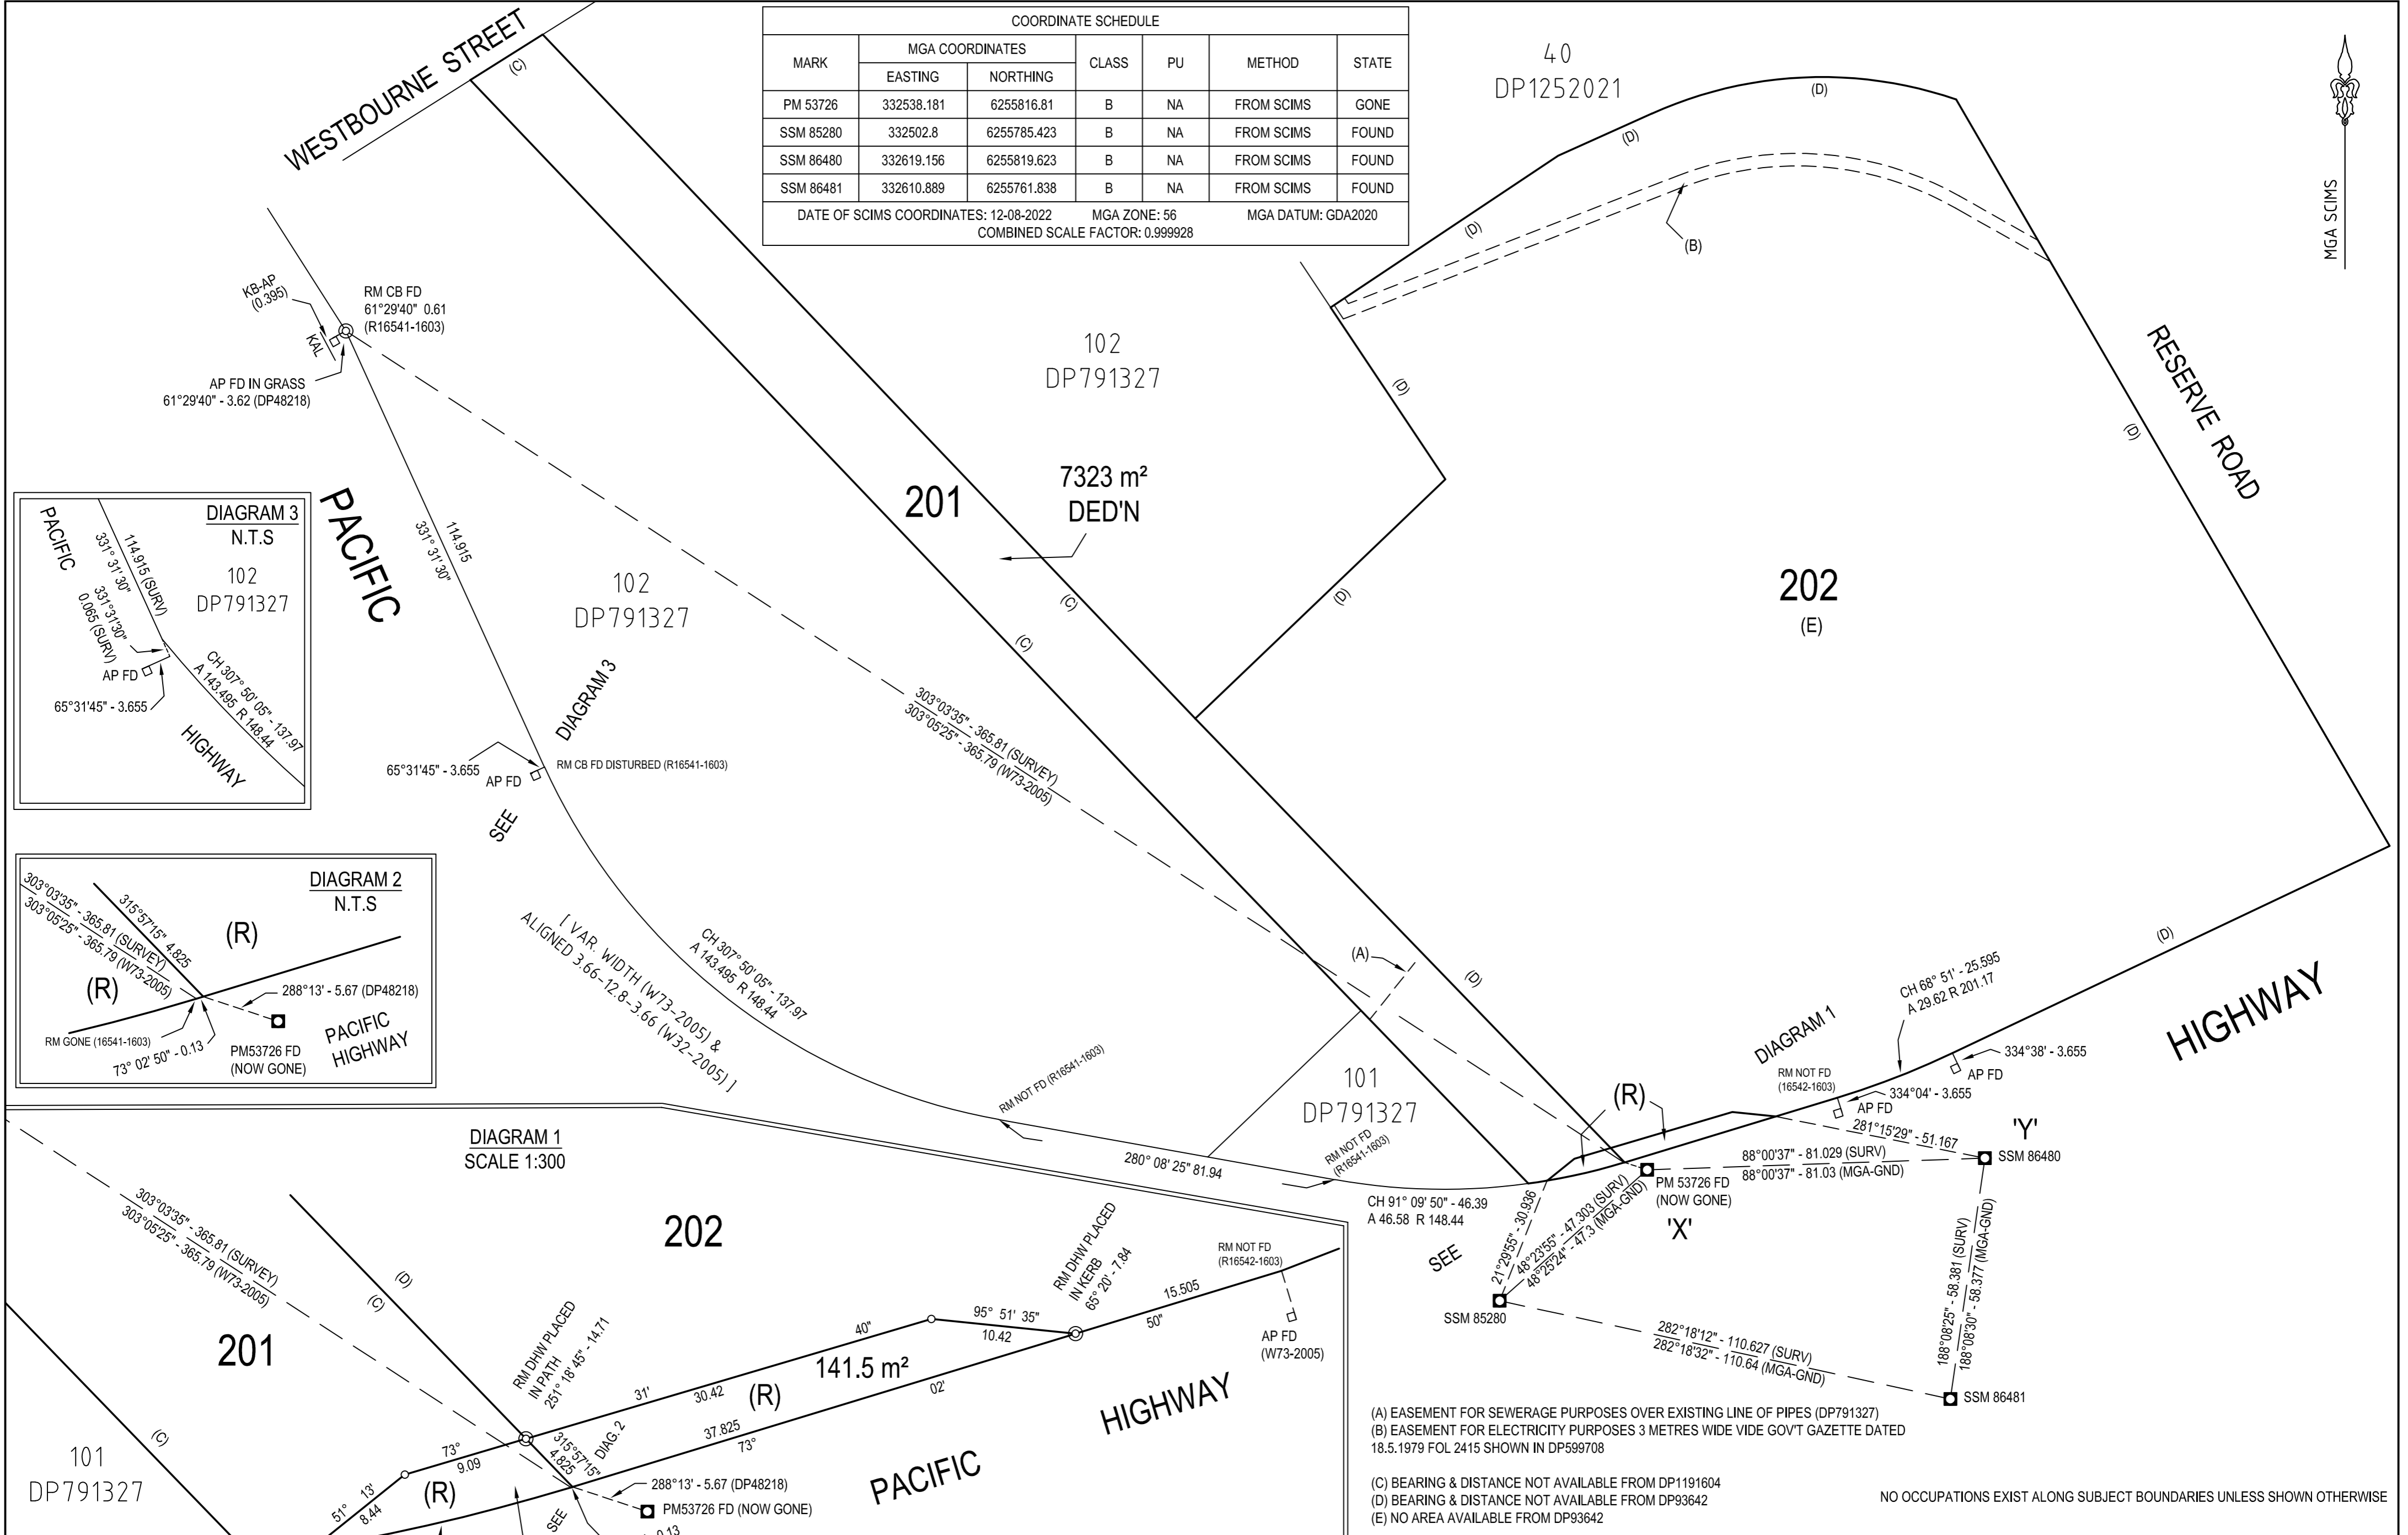

(A) EASEMENT FOR SEWERAGE PURPOSES OVER EXISTING LINE OF PIPES (DP791327)
 (B) EASEMENT FOR ELECTRICITY PURPOSES 3 METRES WIDE VIDE GOV'T GAZETTE DATED 18.5.1979 FOL 2415 SHOWN IN DP599708
 (C) BEARING & DISTANCE NOT AVAILABLE FROM DP1191604
 (D) BEARING & DISTANCE NOT AVAILABLE FROM DP93642
 (E) NO AREA AVAILABLE FROM DP93642

NO OCCUPATIONS EXIST ALONG SUBJECT BOUNDARIES UNLESS SHOWN OTHERWISE

SURVEYOR Name: MATTHEW JAMES CLARKE Date: 25 NOVEMBER, 2022 Reference: 2022S429 '2022M7100 (547) PARTIAL SURVEY'	PLAN OF SUBDIVISION OF LOT 7083 IN DP93642 AND LOT 1 IN DP1191604	LGA: WILLOUGHBY Locality: ST LEONARDS Reduction Ratio 1:1000 Lengths are in metres.	Registered
--	--	--	------------

10	20	30	40	50	Table of mm	90	100	110	120	130	140
----	----	----	----	----	-------------	----	-----	-----	-----	-----	-----