



RAFTS MODEL PRE-DEVELOPMENT CATCHMENT PLAN

FOR INFORMATION ONLY

20m 0 50 100 150 200m

SCALE 1:2000 AT A0 SIZE SHEET

ISSUED FOR INFORMATION	27.05.21	A
AMENDMENTS	DATE	ISSUE



RAFTS MODEL PRE-DEVELOPMENT CATCHMENT PLAN

CLIENT


	<p>PROJECT YIRIBANA LOGISTICS ESTATE 754-770 & 784-786 MAMRE ROAD KEMPS CREEK NSW</p>					
	DESIGNED MC	DRAWN MC	DATE APRIL '21	CHECKED MW	SIZE A0	SCALE AS SHOWN

Costin Roe Consulting Pty Ltd.
Consulting Engineers ACN 003 696 446
Level 1, 8 Windmill Street
Walsh Bay, Sydney NSW 2000
Tel: (02) 9251-7699 Fax: (02) 9241-3731
email: mail@costinroe.com.au ©

Costin

Roe Consulting

DRAWING TITLE
**RAFTS MODEL CATCHMENT PLAN
PRE-DEVELOPMENT**

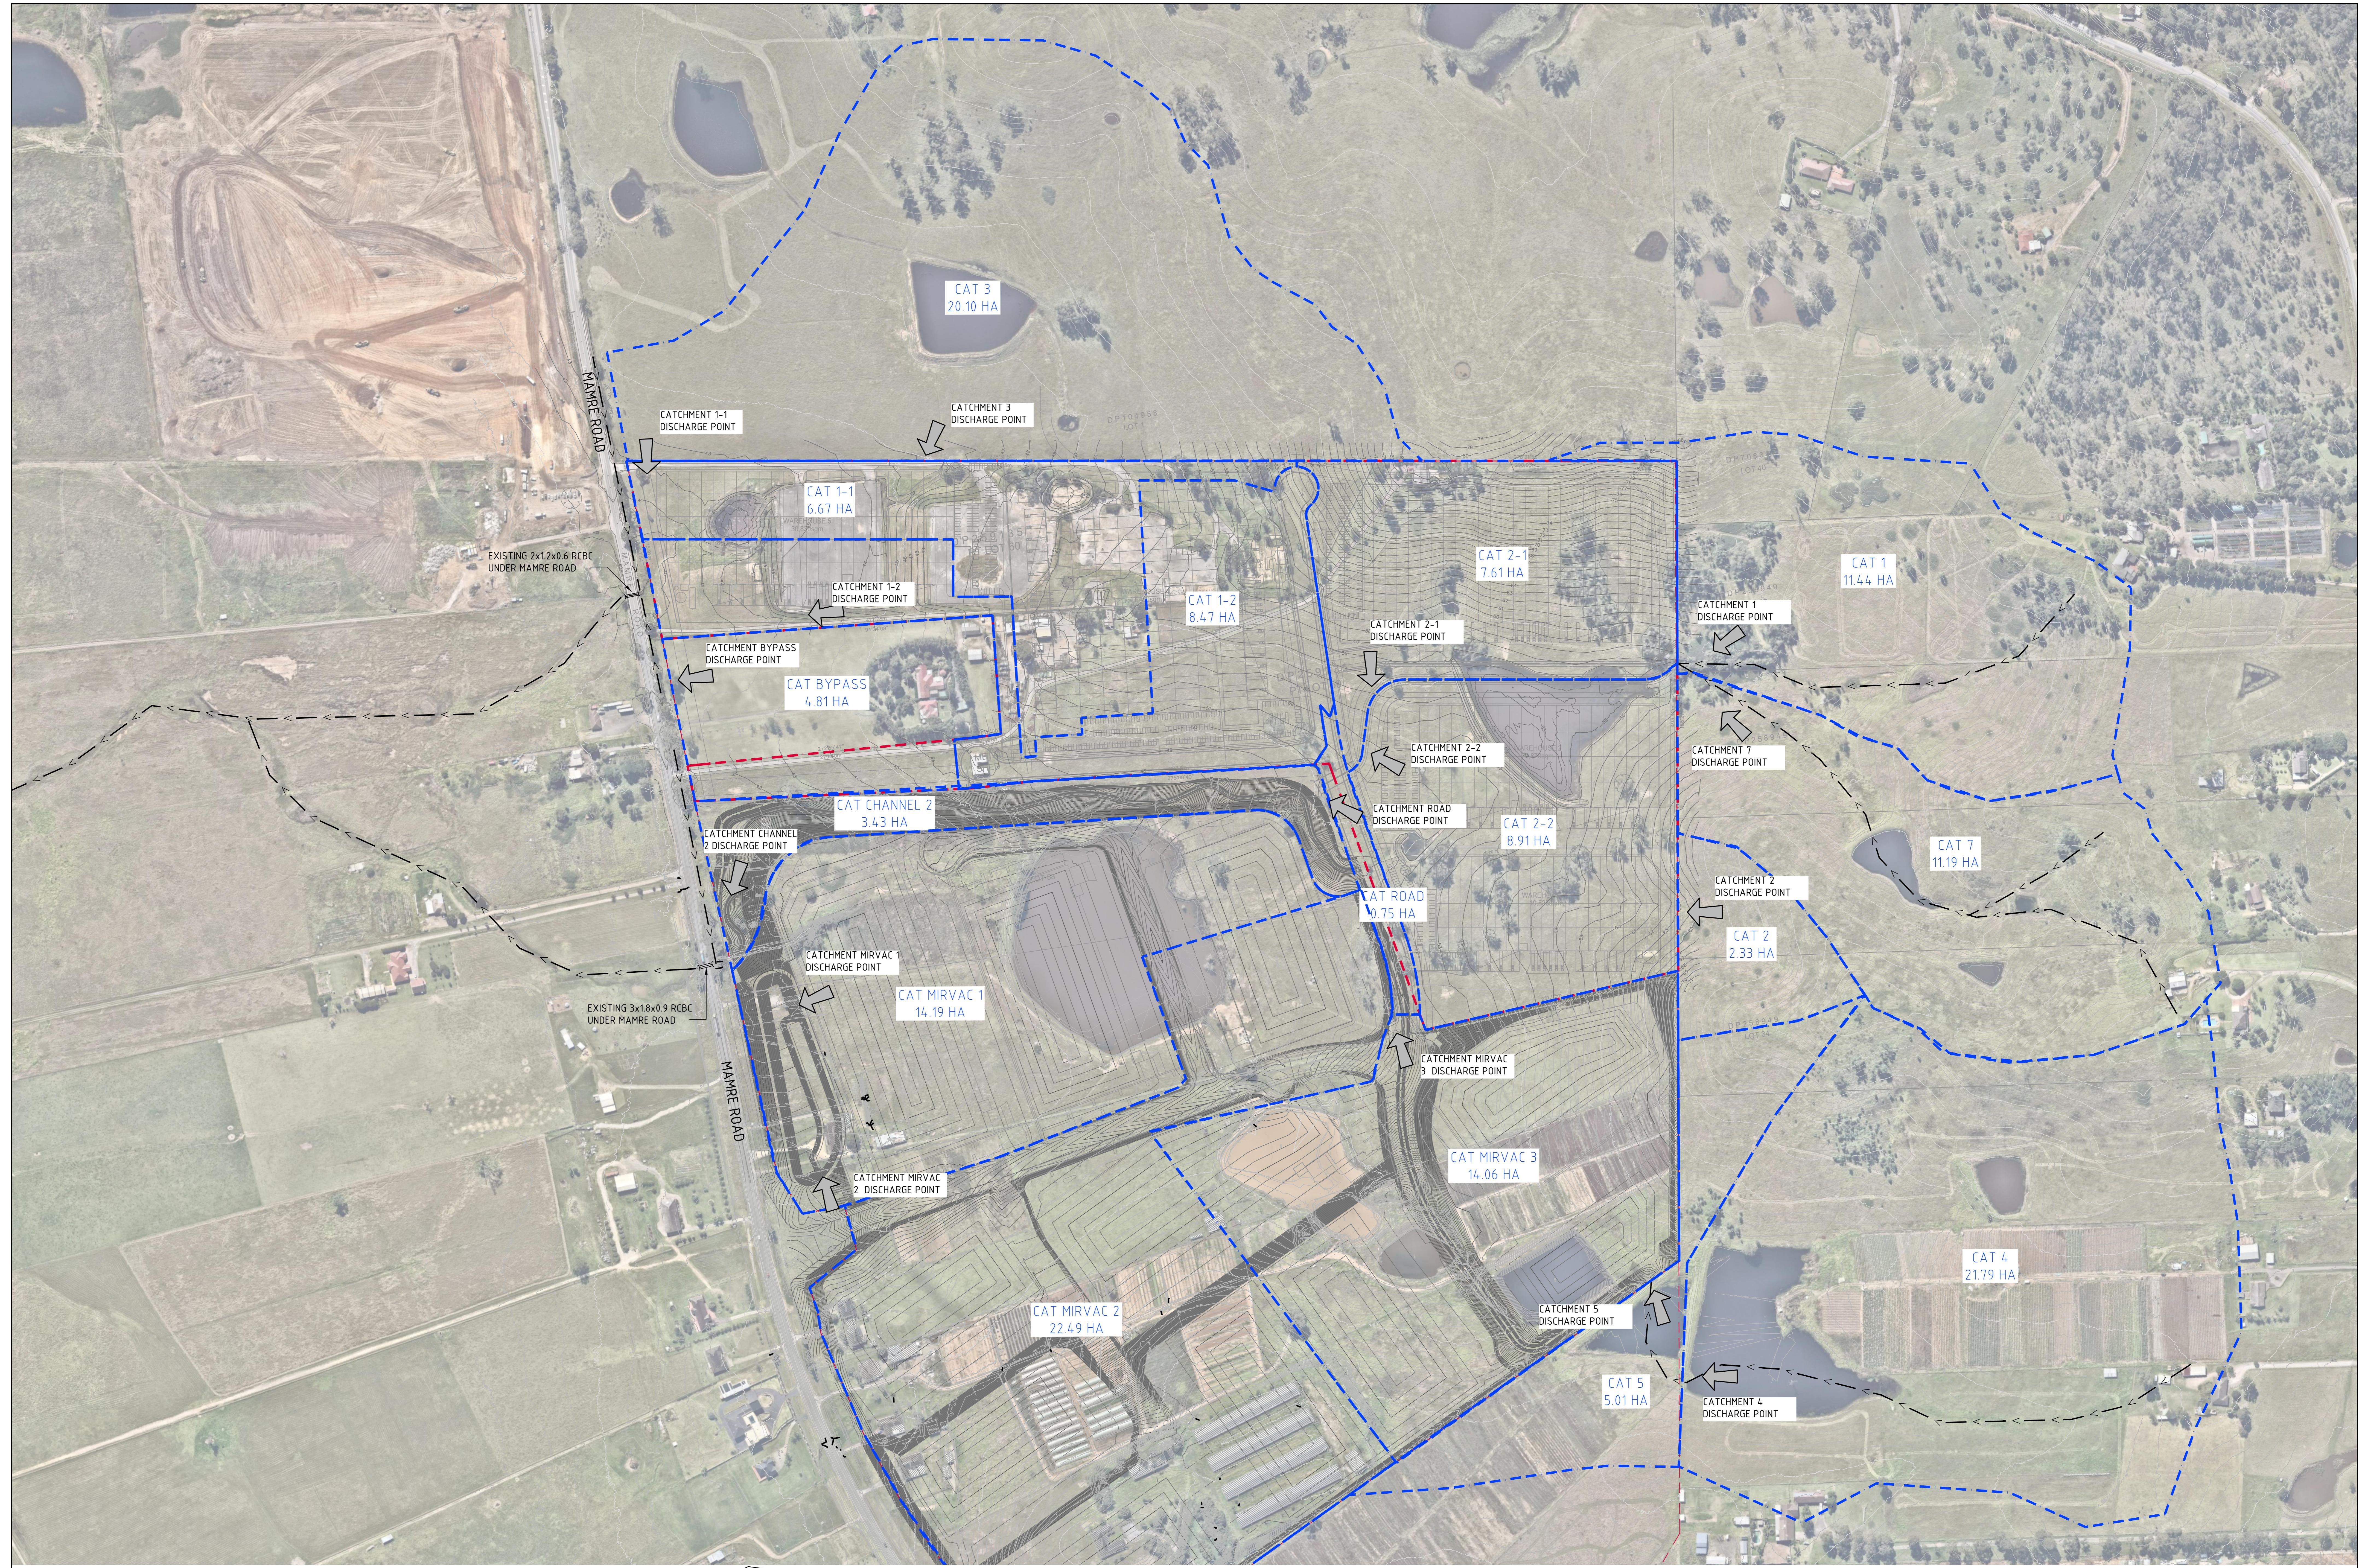

RAFTS MODEL POST DEVELOPMENT CATCHMENT PLAN
SCALE 1:2000

FOR INFORMATION ONLY

20m 0 50 100 150 200m
Scale 1:2000 at A0 size sheet

Scale 1:2000 at A0 size sheet

AMENDMENTS	DATE ISSUE	AMENDMENTS	DATE ISSUE	AMENDMENTS	DATE ISSUE
ISSUED FOR INFORMATION	27.05.21	A			

AMENDMENTS	DATE ISSUE	AMENDMENTS	DATE ISSUE	AMENDMENTS	DATE ISSUE
AMENDMENTS	DATE ISSUE	AMENDMENTS	DATE ISSUE	AMENDMENTS	DATE ISSUE

ARCHITECT

GPT
The GPT Group


PROJECT
YIRIBANA LOGISTICS ESTATE
754-770 & 784-786 MAMRE ROAD
KEMPS CREEK NSW

CONSULT AUSTRALIA
Level 1, B Street
Woolstonecraft NSW 2065
Tel: (02) 8251-7699 Fax: (02) 8241-3701
Email: mail@costinroe.com.au ©

Costin Roe Consulting Pty Ltd
Consulting Engineers
Level 1, B Street
Woolstonecraft NSW 2065
Tel: (02) 8251-7699 Fax: (02) 8241-3701
Email: mail@costinroe.com.au ©

Costin Roe Consulting
PRECISION | COMMUNICATION | ACCOUNTABILITY

DRAWING TITLE
RAFTS MODEL POST DEVELOPMENT
STORMWATER CATCHMENT PLAN
DRAWING NO
C013874.06-F02
ISSUE A

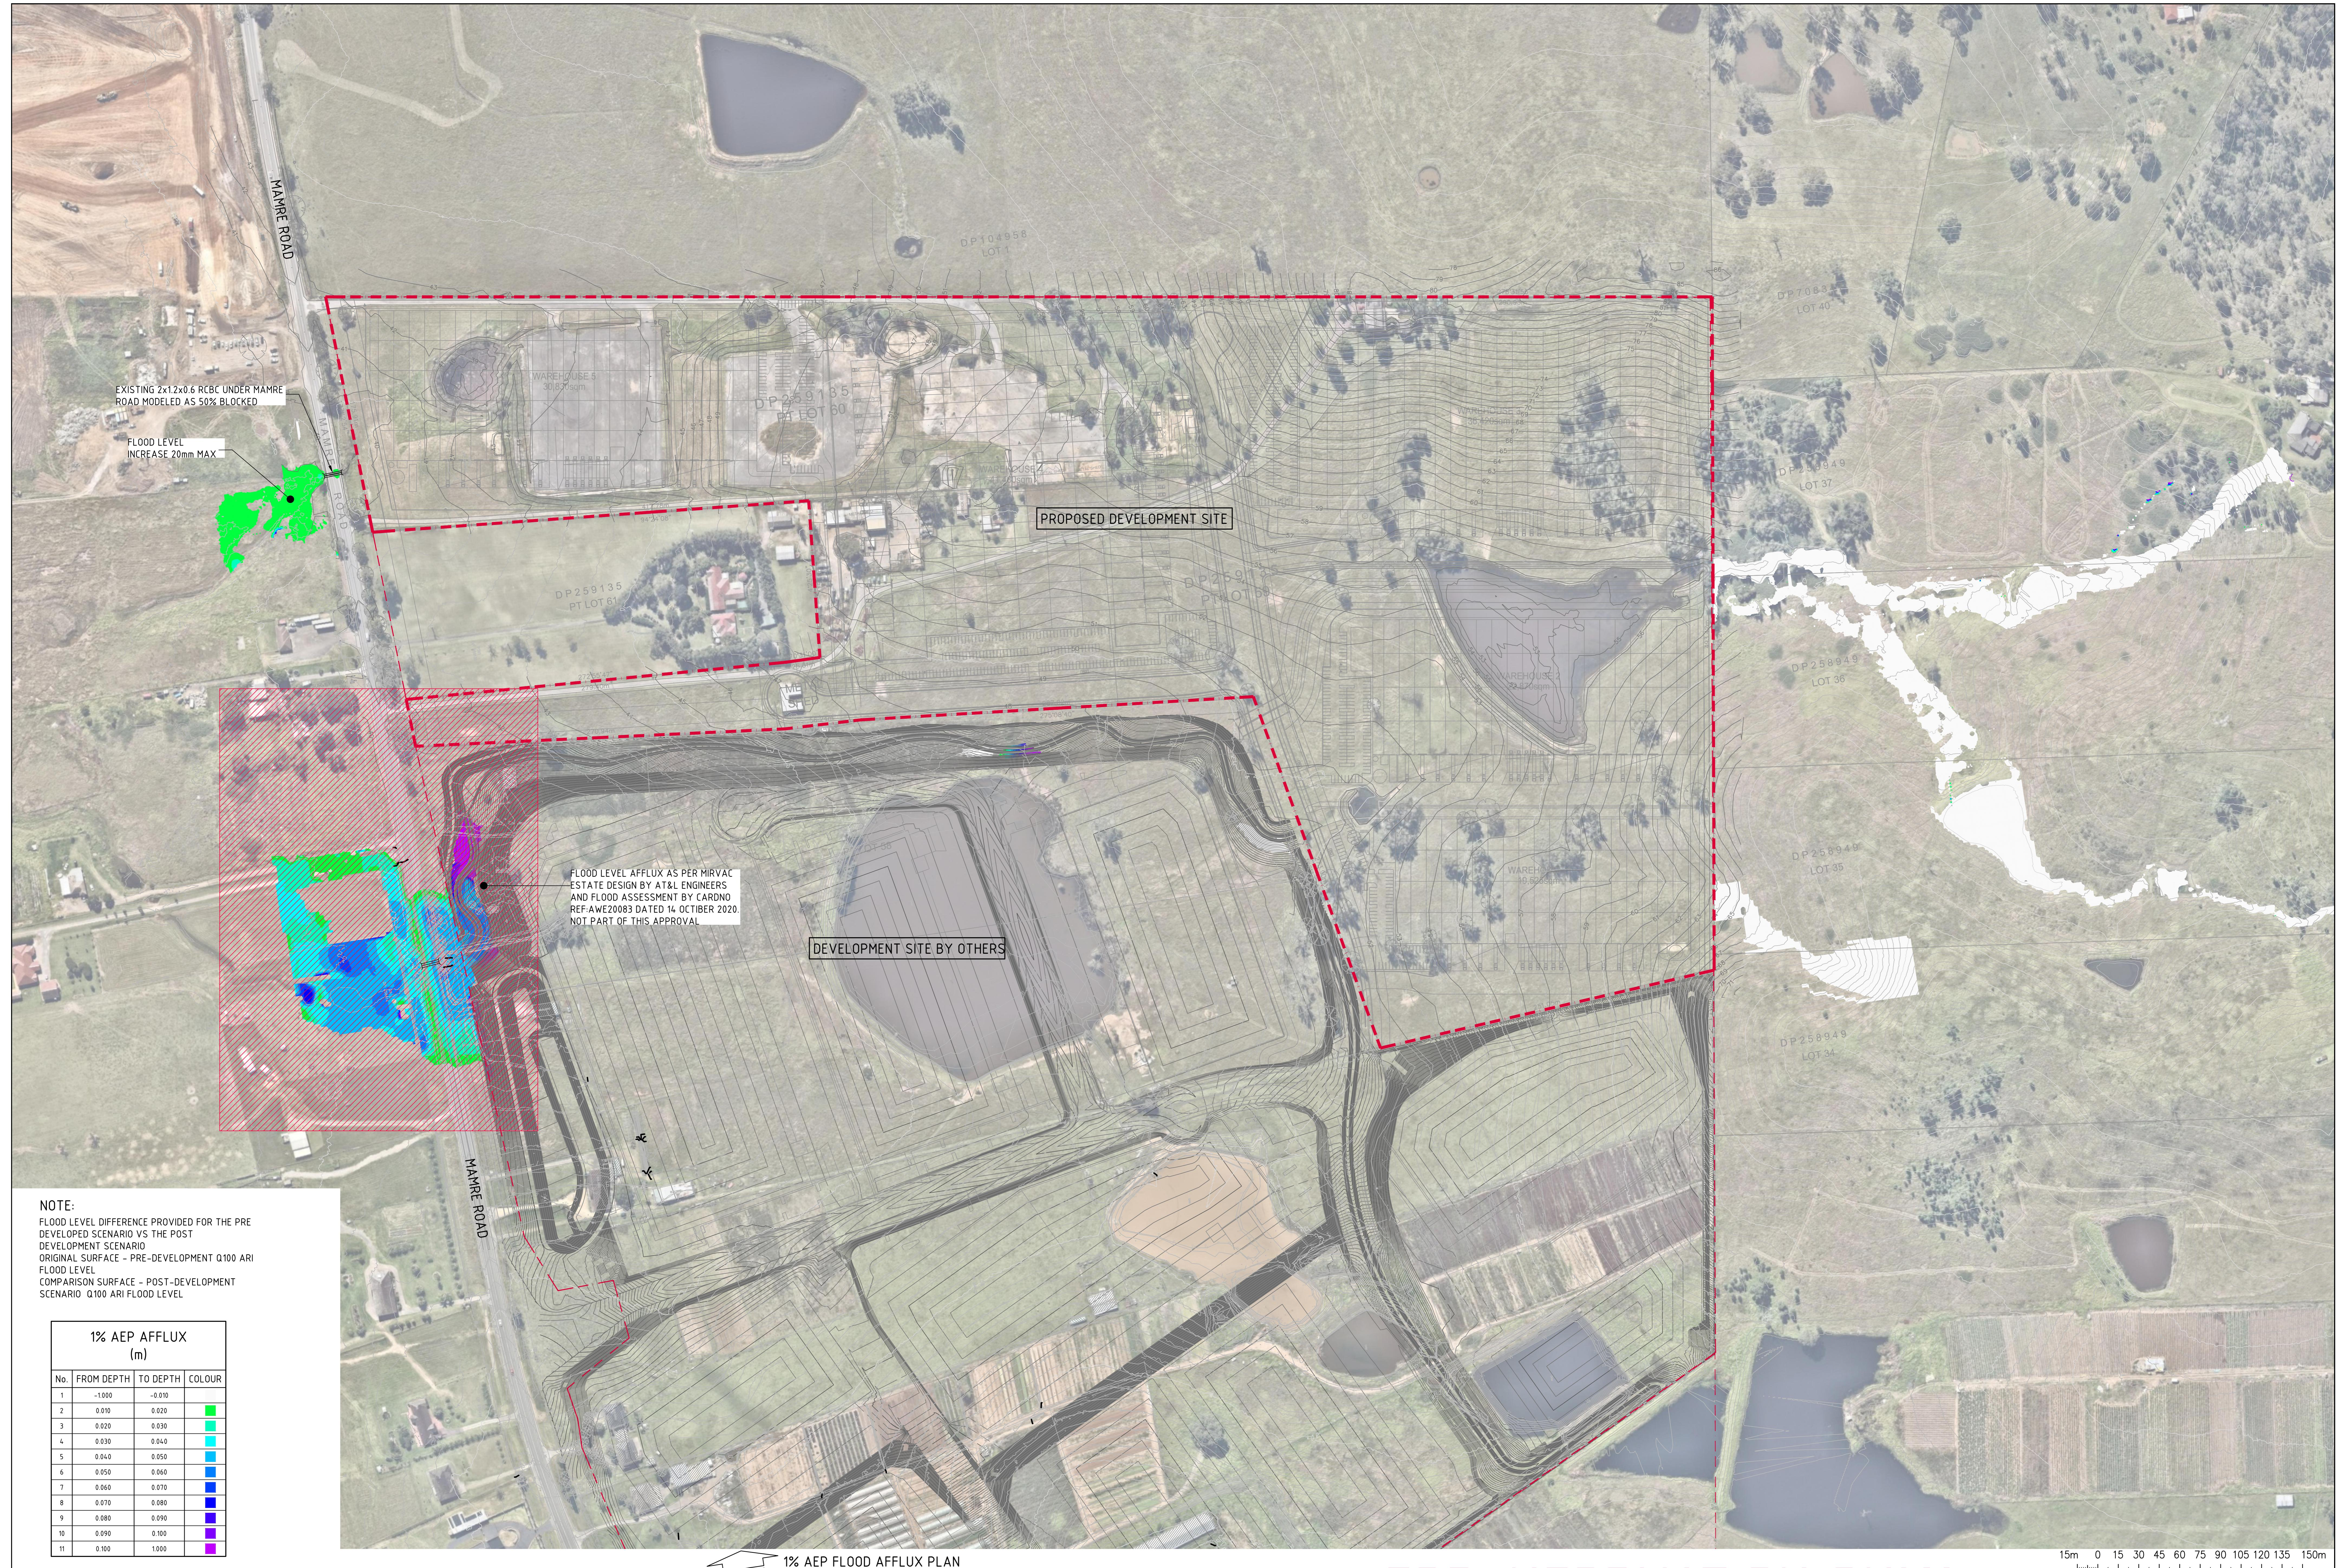

FOR INFORMATION ONLY

Costin Roe Consulting

PRECISION | COMMUNICATION | ACCOUNTABILITY

WING TITLE
6 AEP FLOOD AFFLUX PLAN

ING No C013874.06-F03 ISSUE A