

A close-up photograph of a garden bed. In the foreground, there are several bright yellow flowers, possibly buttercups, and some green grasses. In the background, there are dark purple foliage plants, possibly Salvia, and some white flowers. The overall scene is a lush, colorful garden.

Legend:

- Property boundary
- Easement Drainage
- Existing tree to be retained
- Existing tree to be removed
- Proposed broom finished coloured concrete path
- Proposed mass planting
- Proposed new tree

ACCESS CHAMBER

EXISTING CONCRETE ACCESS PATHS TO RETAIN

Ex. G

• • — Property boundary

- ### Lasernet Drainage

-

- Existing tree to be retained

- _____

- Existing tree to be retained

- Proposed human field**

- coloured concrete p

- Figure 1** | *Phylogenetic tree of the 12 species of the genus *Phragmites* based on the *rbcL* gene. The tree is rooted with *Phragmites communis* as the outgroup. The scale bar represents 0.1 substitutions per site. The species names are listed at the tips of the branches.*

- 
- Proposed mass plant

-

- 


Plant List				
ID	Scientific Name	Common Name	Pot Size	QTY
EH	<i>Eucalyptus haemastoma</i>	Scrubby Gum	100L	6
AD	<i>Acacia decurrens</i>	Green Wattle	50L	2
DE	<i>Doryanthes excelsa</i>	Gynea Lily	300mm	8
SF	<i>Syzygium francisii</i> 'Hobbit'	Lilly Pilly	25L	4
CR	<i>Cycas revoluta</i>	Cycad	300mm	2
DC	<i>Dianella caerulea</i>	blue flax lily	150mm	330
AY	<i>Anigozanthos 'Yellow Gem'</i>	Kangaroo Paw	150mm	37
PD	<i>Phormium 'Dark Delight'</i>	New Zealand Flax	150mm	11
DR	<i>Dichondra repens</i>	Dichondra Silver Falls	150mm	60
CA	<i>Chryscephalum apiculatum</i>	Yellow Buttons	150mm	82
VH	<i>Viola hederacea</i>	Native Violet	150mm	108
TA	<i>Lomandra 'Tanika'</i>	Lomandra 'Tanika'	150mm	80



Eucalyptus
haemastoma



Acacia decurrens

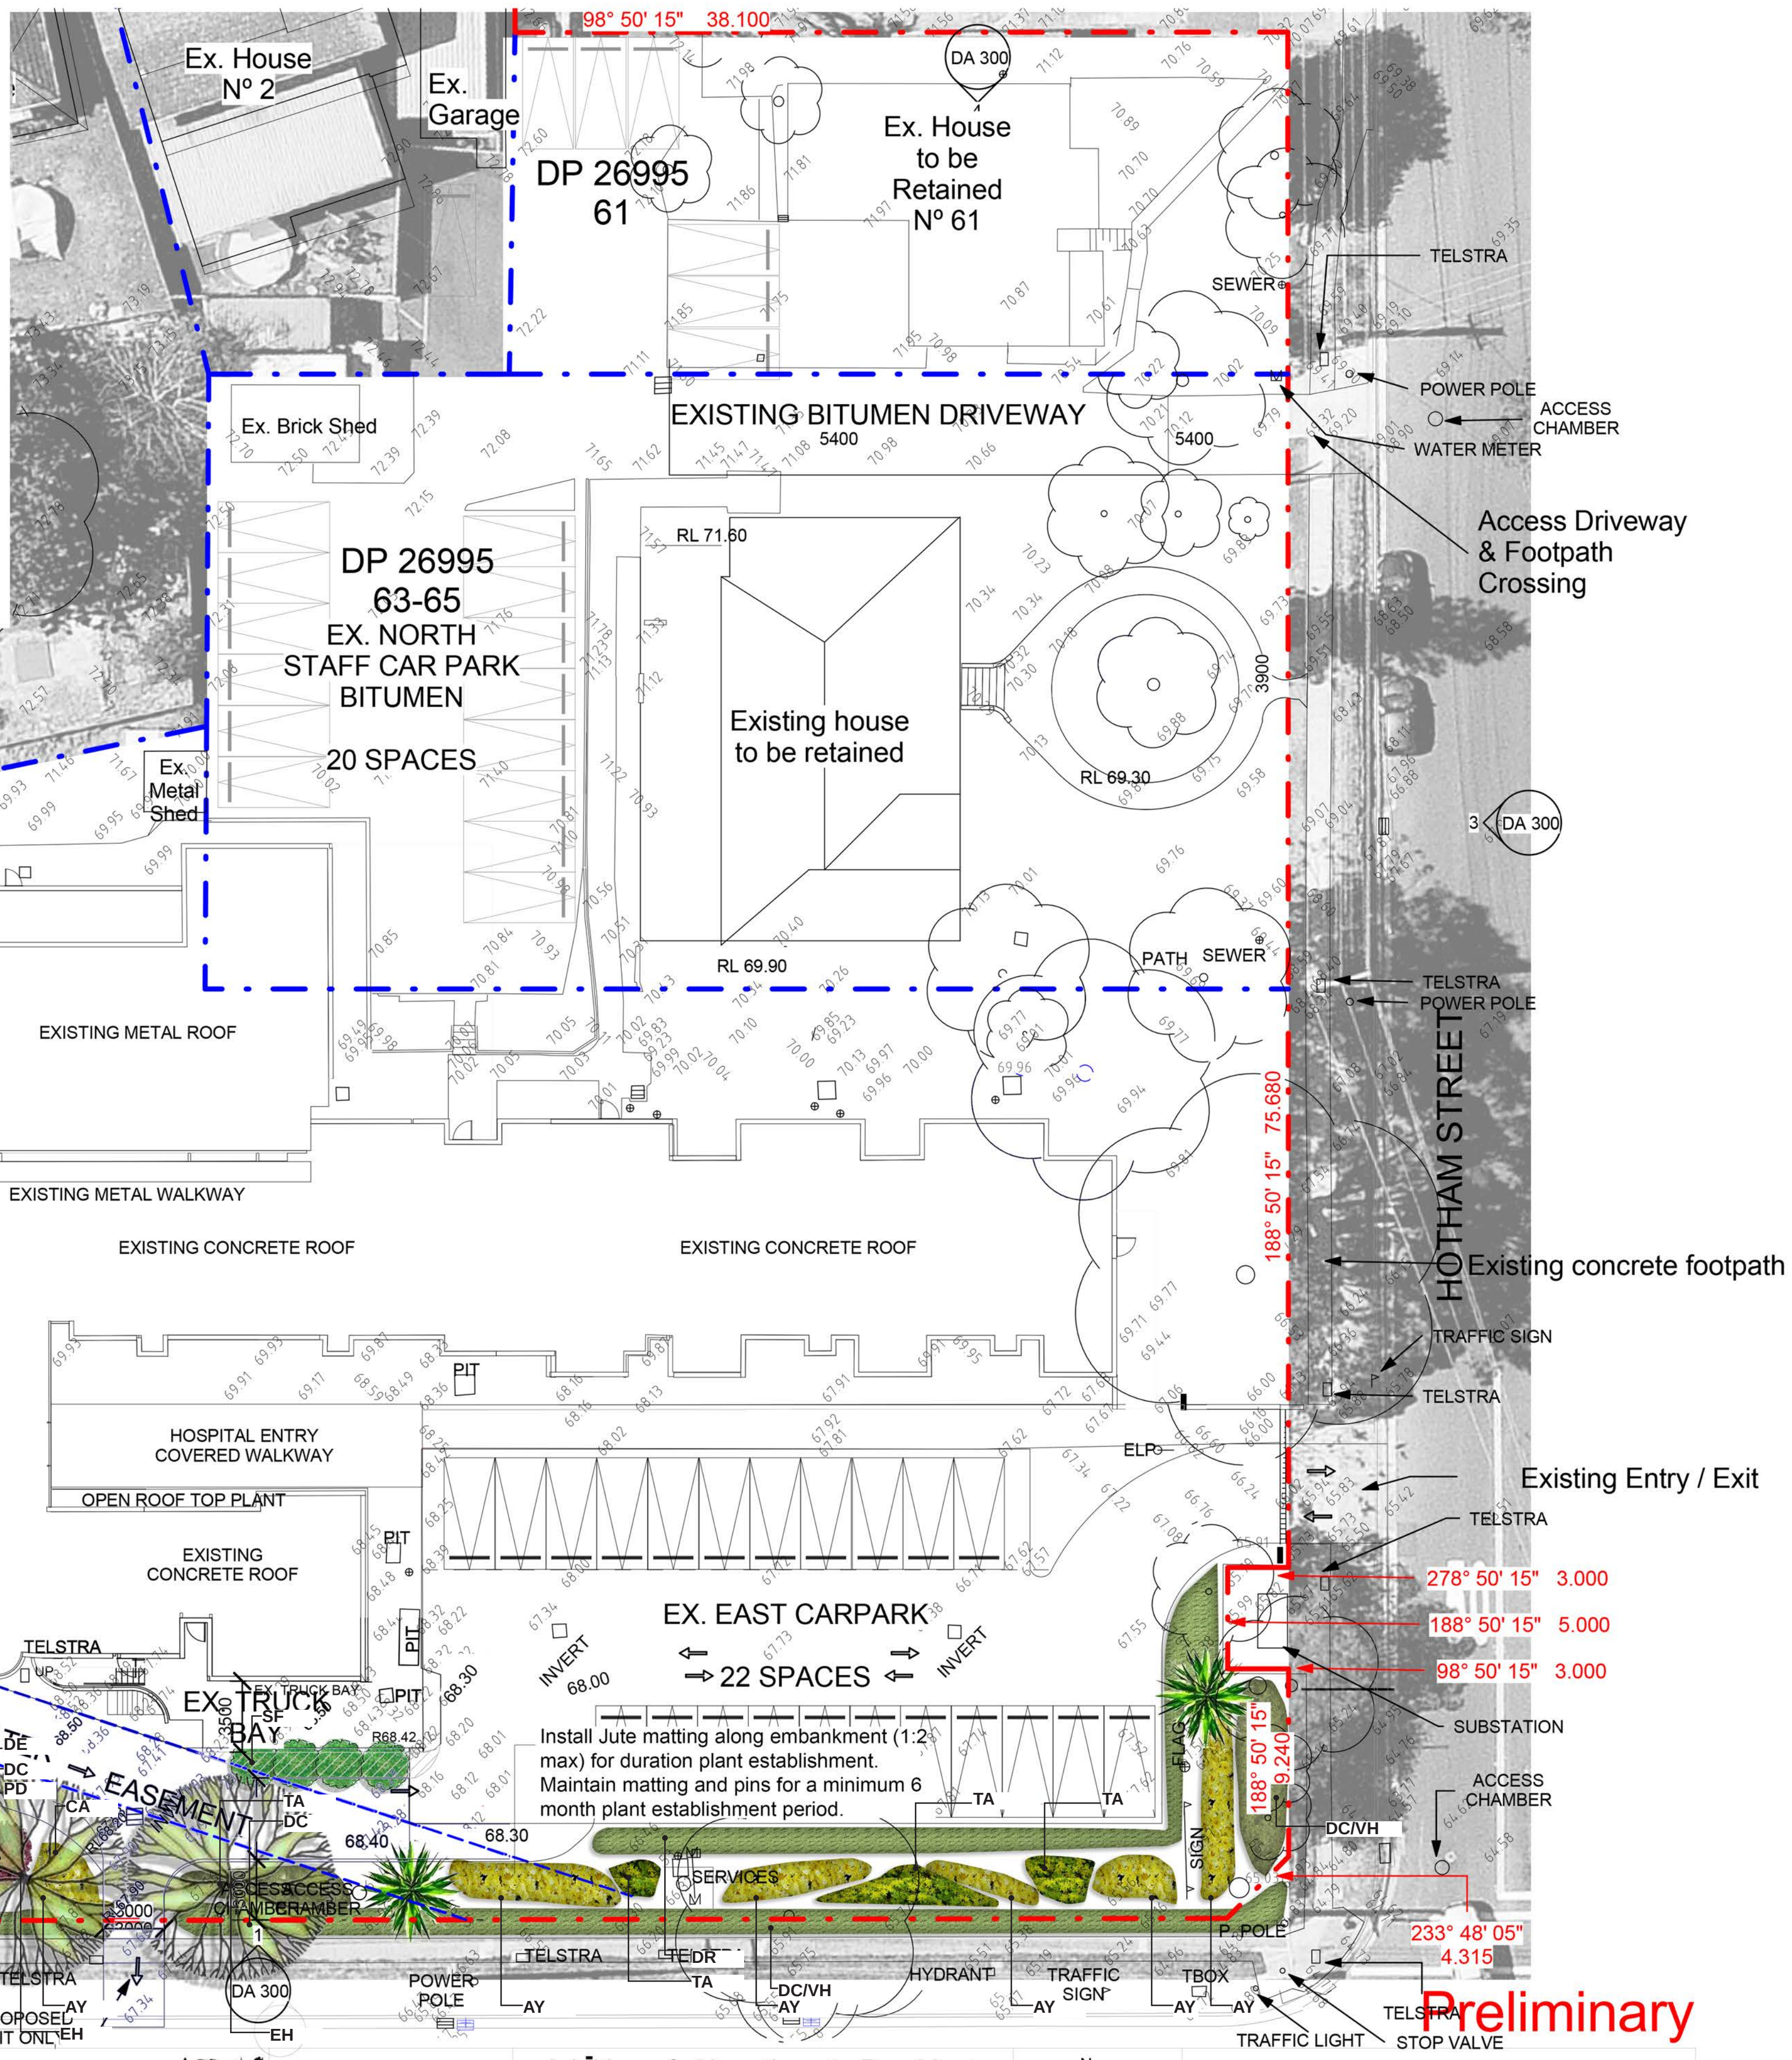

Consultant Team:

BCA Engineer:	ML Traffic Engineers	- Ph. 02 8004 2434
BCA Consultant:	Blackett Maguire and Goldsmith	- Ph. 02 9221 7777
Electrical Consultant:	Erbas and Associates	- Ph. 02 9437 1022
Hydraulic Consultant:	Erbas and Associates	- Ph. 02 9437 1022
Mechanical Services Engineer:	Erbas and Associates	- Ph. 02 9437 1022
Structural Engineer:	Northrop Engineers Pty Ltd	- Ph. 02 924 4193
Landscape Architect:	Vanessa Philips	- Ph. 0417 274 282
	Each LandArch (2009)	
	Masters Urban Design (2012)	
Surveyor:	Dunlop Thorpe & Co.	- Ph. 02 9283 6677


Amendment Issue:		
No.	Description	Date
11		04/04/2018
22	For Development Application	28/06/2018
23	For Development Application	12/01/2019

imagescape design studios

G10 53 Miller St, Pyrmont NSW 2009 02 9518 5500 02 9578 6677 studio@imagescape.com.au imagescape.com

Imagescape Design Studios (ABN: 24 137 940 017) is an architect corporation registered under the provisions of the NSW Architects Act 2003. Nominated architects are Christine Kelly registration no. 60001 & Stephen Phillips registration no. 4608

Additions & Alterations to President
 Private Hospital
Macquarie Health Corporation
 369-381 President Ave
 Kirawee NSW

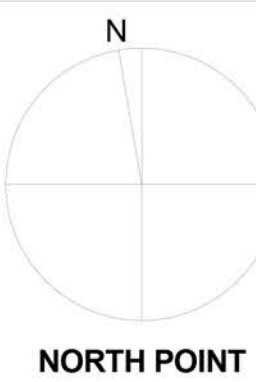

Landscape Concept Plan

Project number MacHealth-06		L 01	
Date	12/01/2019		
Drawn by	VP	Scale @ A1	Plot stamp: 4/4/2018 3:25:38 PM
Checked by	SP	1 : 200	Version: 23