


THE NEW PRIMARY SCHOOL IN GOOGONG DETAIL SURVEY

TREE TABLE

Tree No.	Easting	Northing	Trunk Dia.(m)	Canopy Dia.(m)	Type	Height.(M)	No.Trunks	Tree No.	Easting	Northing	Trunk Dia.(m)	Canopy Dia.(m)	Type	Height.(M)	No.Trunks
1	703279.24	6077854.35	0.08	3.5	DECIDUOUS	4.0	1	76	703277.61	6077655.77	0.10	2.0	EUCALYPT	3.0	1
2	703263.73	6077855.71	0.08	3.5	DECIDUOUS	4.0	1	77	703269.20	6077654.56	0.12	2.0	EUCALYPT	3.5	1
3	703228.73	6077845.14	0.08	3.5	DECIDUOUS	4.0	1	78	703265.22	6077659.78	0.12	2.0	EUCALYPT	3.5	1
4	703248.35	6077844.19	0.08	3.5	DECIDUOUS	4.0	1	79	703288.38	6077756.23	0.09	2.0	EUCALYPT	2.5	1
5	703263.07	6077843.00	0.08	3.5	DECIDUOUS	-	-	80	703317.10	6077848.33	0.05	1.0	ORNAMENTAL	2.0	1
6	703248.40	6077856.85	0.08	3.5	DECIDUOUS	4.0	1	81	703191.96	6077610.30	0.11	3.0	EUCALYPT	3.0	1
7	703234.49	6077857.58	0.08	3.5	DECIDUOUS	4.0	1	82	703087.16	6077736.67	0.03	0.4	ORNAMENTAL	2.0	1
8	703280.47	6077841.35	0.08	3.5	DECIDUOUS	-	-	83	703082.46	6077734.58	0.04	0.4	ORNAMENTAL	3.0	1
9	703143.75	6077845.49	0.09	3.5	DECIDUOUS	4.0	1	84	703080.69	6077737.15	0.10	3.0	ORNAMENTAL	5.0	1
10	703220.30	6077858.00	0.08	3.5	DECIDUOUS	-	-	85	703088.99	6077662.61	0.04	0.5	ORNAMENTAL	1.6	1
11	703157.68	6077845.53	0.09	3.5	DECIDUOUS	4.0	1	86	703097.88	6077669.67	0.04	0.5	ORNAMENTAL	3.5	1
12	703295.43	6077839.98	0.08	3.5	DECIDUOUS	4.0	1	87	703122.02	6077840.19	0.03	0.5	ORNAMENTAL	2.0	1
13	703201.63	6077858.26	0.08	3.5	DECIDUOUS	4.0	1	88	703099.65	6077744.96	0.05	3.0	ORNAMENTAL	3.0	1
14	703183.97	6077858.42	0.08	3.5	DECIDUOUS	4.0	1	89	703114.84	6077840.17	0.03	1.0	ORNAMENTAL	2.0	1
15	703143.72	6077858.17	0.09	3.5	DECIDUOUS	4.0	1	90	703108.48	6077842.35	0.05	0.5	ORNAMENTAL	2.0	4
16	703297.34	6077852.29	0.08	3.5	DECIDUOUS	4.0	1	91	703100.42	6077715.46	0.10	2.0	DECIDUOUS	6.0	1
17	703181.60	6077845.51	0.08	3.5	DECIDUOUS	4.0	1	92	703104.93	6077709.63	0.10	2.0	DECIDUOUS	6.0	1
18	703195.94	6077845.49	0.08	3.5	DECIDUOUS	-	-	93	703109.56	6077703.88	0.10	2.0	DECIDUOUS	6.0	1
19	703214.21	6077845.41	0.08	3.5	DECIDUOUS	4.0	1	94	703114.51	6077697.60	0.10	2.0	DECIDUOUS	6.0	1
20	703125.90	6077858.20	0.09	3.5	DECIDUOUS	4.0	1	95	703121.33	6077689.10	0.10	2.0	DECIDUOUS	4.0	1
21	703274.67	6077684.10	0.05	1.0	EUCALYPT	2.0	1	96	703134.72	6077671.94	0.10	2.0	DECIDUOUS	4.5	1
22	703267.09	6077671.69	0.02	1.0	EUCALYPT	1.0	1	97	703141.95	6077662.96	0.10	1.5	DECIDUOUS	5.0	1
23	703282.41	6077702.00	0.18	3.0	EUCALYPT	3.0	1	98	703153.66	6077648.49	0.10	1.5	DECIDUOUS	5.0	1
24	703300.35	6077831.01	0.08	1.5	EUCALYPT	2.0	1	99	703163.43	6077636.20	0.10	2.0	DECIDUOUS	5.0	1
25	703290.35	6077765.18	0.05	1.5	EUCALYPT	2.0	1	100	703111.71	6077754.72	0.05	3.0	ORNAMENTAL	3.0	1
26	703310.46	6077825.77	0.11	3.0	EUCALYPT	4.0	1	101	703120.20	6077763.47	0.03	0.5	ORNAMENTAL	2.0	1
27	703318.92	6077836.27	0.05	1.0	ORNAMENTAL	2.0	1	102	703122.57	6077760.92	0.01	0.1	ORNAMENTAL	1.8	1
28	703326.72	6077835.00	0.05	1.0	ORNAMENTAL	2.0	1	103	703182.52	6077594.11	0.15	3.0	EUCALYPT	6.0	1
29	703292.21	6077774.36	0.10	2.0	EUCALYPT	4.5	1	104	703189.31	6077585.75	0.15	2.0	EUCALYPT	6.0	1
30	703228.93	6077639.95	0.08	2.0	EUCALYPT	2.0	1	105	703189.95	6077579.82	0.13	2.0	EUCALYPT	5.0	1
31	703242.48	6077650.94	0.07	2.0	EUCALYPT	2.0	1	106	703183.43	6077588.04	0.10	2.0	EUCALYPT	6.0	1
32	703316.53	6077865.89	0.05	1.0	ORNAMENTAL	2.0	1	107	703112.77	6077858.24	0.05	0.5	ORNAMENTAL	3.0	1
33	703293.69	6077783.38	0.07	2.0	EUCALYPT	2.0	1	108	703163.08	6077618.53	0.10	1.5	EUCALYPT	4.0	1
34	703186.69	6077619.83	0.10	2.0	EUCALYPT	3.0	1	109	703157.19	6077620.60	0.10	2.5	EUCALYPT	5.0	1
35	703196.51	6077627.72	0.10	2.0	EUCALYPT	3.0	1	110	703156.69	6077626.19	0.10	2.5	EUCALYPT	5.0	1
36	703266.13	6077633.04	0.15	2.0	EUCALYPT	3.0	1	111	703150.92	6077628.32	0.10	2.0	EUCALYPT	3.5	1
37	703261.57	6077638.90	0.15	2.0	EUCALYPT	4.0	1	112	703150.26	6077634.19	0.10	2.5	EUCALYPT	5.0	1
38	703256.82	6077644.82	0.15	2.5	EUCALYPT	3.0	1	113	703144.56	6077636.28	0.13	2.5	EUCALYPT	5.0	1
39	703252.34	6077650.46	0.12	2.0	EUCALYPT	3.0	1	114	703143.62	6077642.31	0.13	2.0	EUCALYPT	5.8	1
40	703295.50	6077795.34	0.07	2.0	EUCALYPT	2.0	1	115	703138.06	6077644.28	0.10	2.0	EUCALYPT	4.5	1
41	703212.32	6077640.31	0.07	2.0	EUCALYPT	2.0	1	116	703137.32	6077650.34	0.80	1.0	EUCALYPT	3.0	1
42	703222.25	6077648.33	0.07	2.0	EUCALYPT	2.0	1	117	703131.76	6077652.37	0.10	1.5	EUCALYPT	4.0	1
43	703228.53	6077653.27	0.06	2.0	EUCALYPT	4.0	1	118	703130.96	6077657.88	0.10	2.0	EUCALYPT	3.5	1
44	703233.82	6077657.59	0.10	2.0	EUCALYPT	3.0	1	119	703125.39	6077659.99	0.13	2.0	EUCALYPT	6.0	1
45	703237.66	6077660.65	0.08	2.0	EUCALYPT	3.0	1	120	703124.94	6077665.92	0.10	2.0	EUCALYPT	4.0	1
46	703247.11	6077668.28	0.08	2.0	EUCALYPT	3.0	1	121	703119.73	6077667.80	0.08	1.5	EUCALYPT	3.8	1
47	703259.29	6077678.87	0.11	2.0	EUCALYPT	3.0	1	122	703109.53	6077663.83	0.10	2.0	DECIDUOUS	5.0	1
48	703263.39	6077685.27	0.08	2.0	EUCALYPT	2.0	1	123	703120.80	6077649.85	0.10	2.0	DECIDUOUS	5.0	1
49	703266.69	6077692.25	0.02	1.0	EUCALYPT	1.5	1	124	703145.01	6077619.50	0.10	1.5	DECIDUOUS	5.4	1
50	703269.65	6077699.17	0.10	2.0	EUCALYPT	3.0	1	125	703134.31	6077632.71	0.13	1.5	DECIDUOUS	5.5	1
51	703272.31	6077705.75	0.11	2.0	EUCALYPT	3.0	1	126	703130.65	6077637.30	0.04	1.0	ORNAMENTAL	2.5	1
52	703275.07	6077712.85	0.11	2.0	EUCALYPT	3.0	1	127	703074.32	6077717.23	0.13	2.0	DECIDUOUS	6.0	1
53	703278.57	6077722.39	0.08	1.0	DEAD	2.0	1	128	703105.21	6077729.34	0.10	2.0	EUCALYPT	4.0	1
54	703296.70	6077804.31	0.04	1.0	EUCALYPT	2.0	1	129	703178.76	6077577.60	0.10	1.5	DECIDUOUS	5.0	1
55	703281.41	6077730.51	0.10	2.0	EUCALYPT	2.5	1	130	703170.69	6077587.68	0.08	1.0	DECIDUOUS	4.5	1
56	703343.56	6077844.98	0.05	1.0	ORNAMENTAL	2.5	1	131	703121.50	6077742.55	0.10	2.0	EUCALYPT	4.0	1
57	703283.89	6077739.25	0.08	2.0	EUCALYPT	2.0	1	132	703134.08	6077752.62	0.10	1.5	EUCALYPT	3.5	1
58	703336.03	6077846.42	0.05	1.0	ORNAMENTAL	2.5	1	133	703174.02	6077866.31	0.10	2.5	EUCALYPT	5.0	1
59	703327.35	6077868.65	0.08	2.0	ORNAMENTAL	2.5	1	134	703174.23	6077877.68	0.10	2.5	EUCALYPT	5.5	1
60	703327.16	6077862.75	0.06	1.0	ORNAMENTAL	2.5	1	135	703165.71	6077881.45	0.05	1.0	ORNAMENTAL	3.5	1
61	703326.87	6077855.98	0.07	1.5	ORNAMENTAL	2.5	1	136	703165.64	6077867.19	0.04	1.0	ORNAMENTAL	3.0	1
62	703297.86	6077812.95	0.09	2.0	EUCALYPT	3.0	1	137	703074.55	6077744.30	0.10	2.0	DECIDUOUS	5.5	1
63	703299.12	6077821.69	0.10	2.0	EUCALYPT	3.0	1	138	703081.97	6077670.65	0.04	0.5	ORNAMENTAL	3.0	1
64	703307.18	6077801.99	0.15	3.0	EUCALYPT	4.0	1	139	703092.25	6077678.79	0.04	0.5	ORNAMENTAL	3.5	1
65	703304.35	6077781.86	0.13	2.0	EUCALYPT	3.0	1	140	703138.18	6077827.86	0.01	1.5	DECIDUOUS	3.5	1
66	703301.67	6077767.43	0.11	2.0	EUCALYPT	3.0	1	141	703138.22	6077806.64	0.10	1.5	EUCALYPT	3.0	1
67	703300.15	6077759.40	0.07	2.0	EUCALYPT	2.0	1	142	703138.37	6077785.44	0.10	1.5	EUCALYPT	4.5	1
68	703295.93	6077742.54	0.18	3.0	EUCALYPT	5.0	1	143	703173.82	6077623.22	0.10	2.0	EUCALYPT	6.0	1
69	703291.58	6077726.87	0.10	2.0	EUCALYPT	2.0	1	144	703153.56	6077595.77	0.04	0.5	ORNAMENTAL	4.0	1
70	703286.27	6077747.98	0.11	2.0	EUCALYPT	2.5	1	145	703122.52	6077780.53	0.04	2.0	DECIDUOUS	3.0	1
71	703281.32	6077688.95	0.06	1.0	ORNAMENTAL	2.5	1	146	703122.44	6077794.31	0.04	1.5	DECIDUOUS	3.0	1
72	703205.57	6077621.14	0.11	3.0	EUCALYPT	3.0	1	147	703197.25	6077591.79	0.10	1.5	DECIDUOUS	4.0	1
73	703276.32	6077645.00	0.07	2.0	ORNAMENTAL	2.5	1	148	703189.86	6077600.87	0.10	1.5	DECIDUOUS	4.0	1
74	703275.88	6077649.56	0.06	2.0	ORNAMENTAL	2.0	1	149	703090.32	6077697.43	0.10	2.0	DECIDUOUS	6.0	1
75	703271.18	6077651.12	0.06	2.0	ORNAMENTAL	2.0	1	150	703154.89	6077607.40	0.11	3.0	DECIDUOUS	5.0	1

SURVEY CONTROL MARKS - MGA2020				
NAME	EASTING	NORTHING	RL	DESCRIPTION
9000	703183.693	6077615.520	743.658	DRILL HOLE & WING
9001	703272.213	6077682.660	744.534	DRILL HOLE & WING
9002	703135.201	6077845.627	744.765	NAIL IN CONCRETE
9003	703133.120	6077757.669	743.926	DRILL HOLE & WING
SSM177676	703317.095	6077848.315	734.654	BRASS PLAQUE
SSM190241	703092.248	6077722.734	743.533	BRASS PLAQUE
SSM190244	703243.945	6077654.015	745.347	BRASS PLAQUE

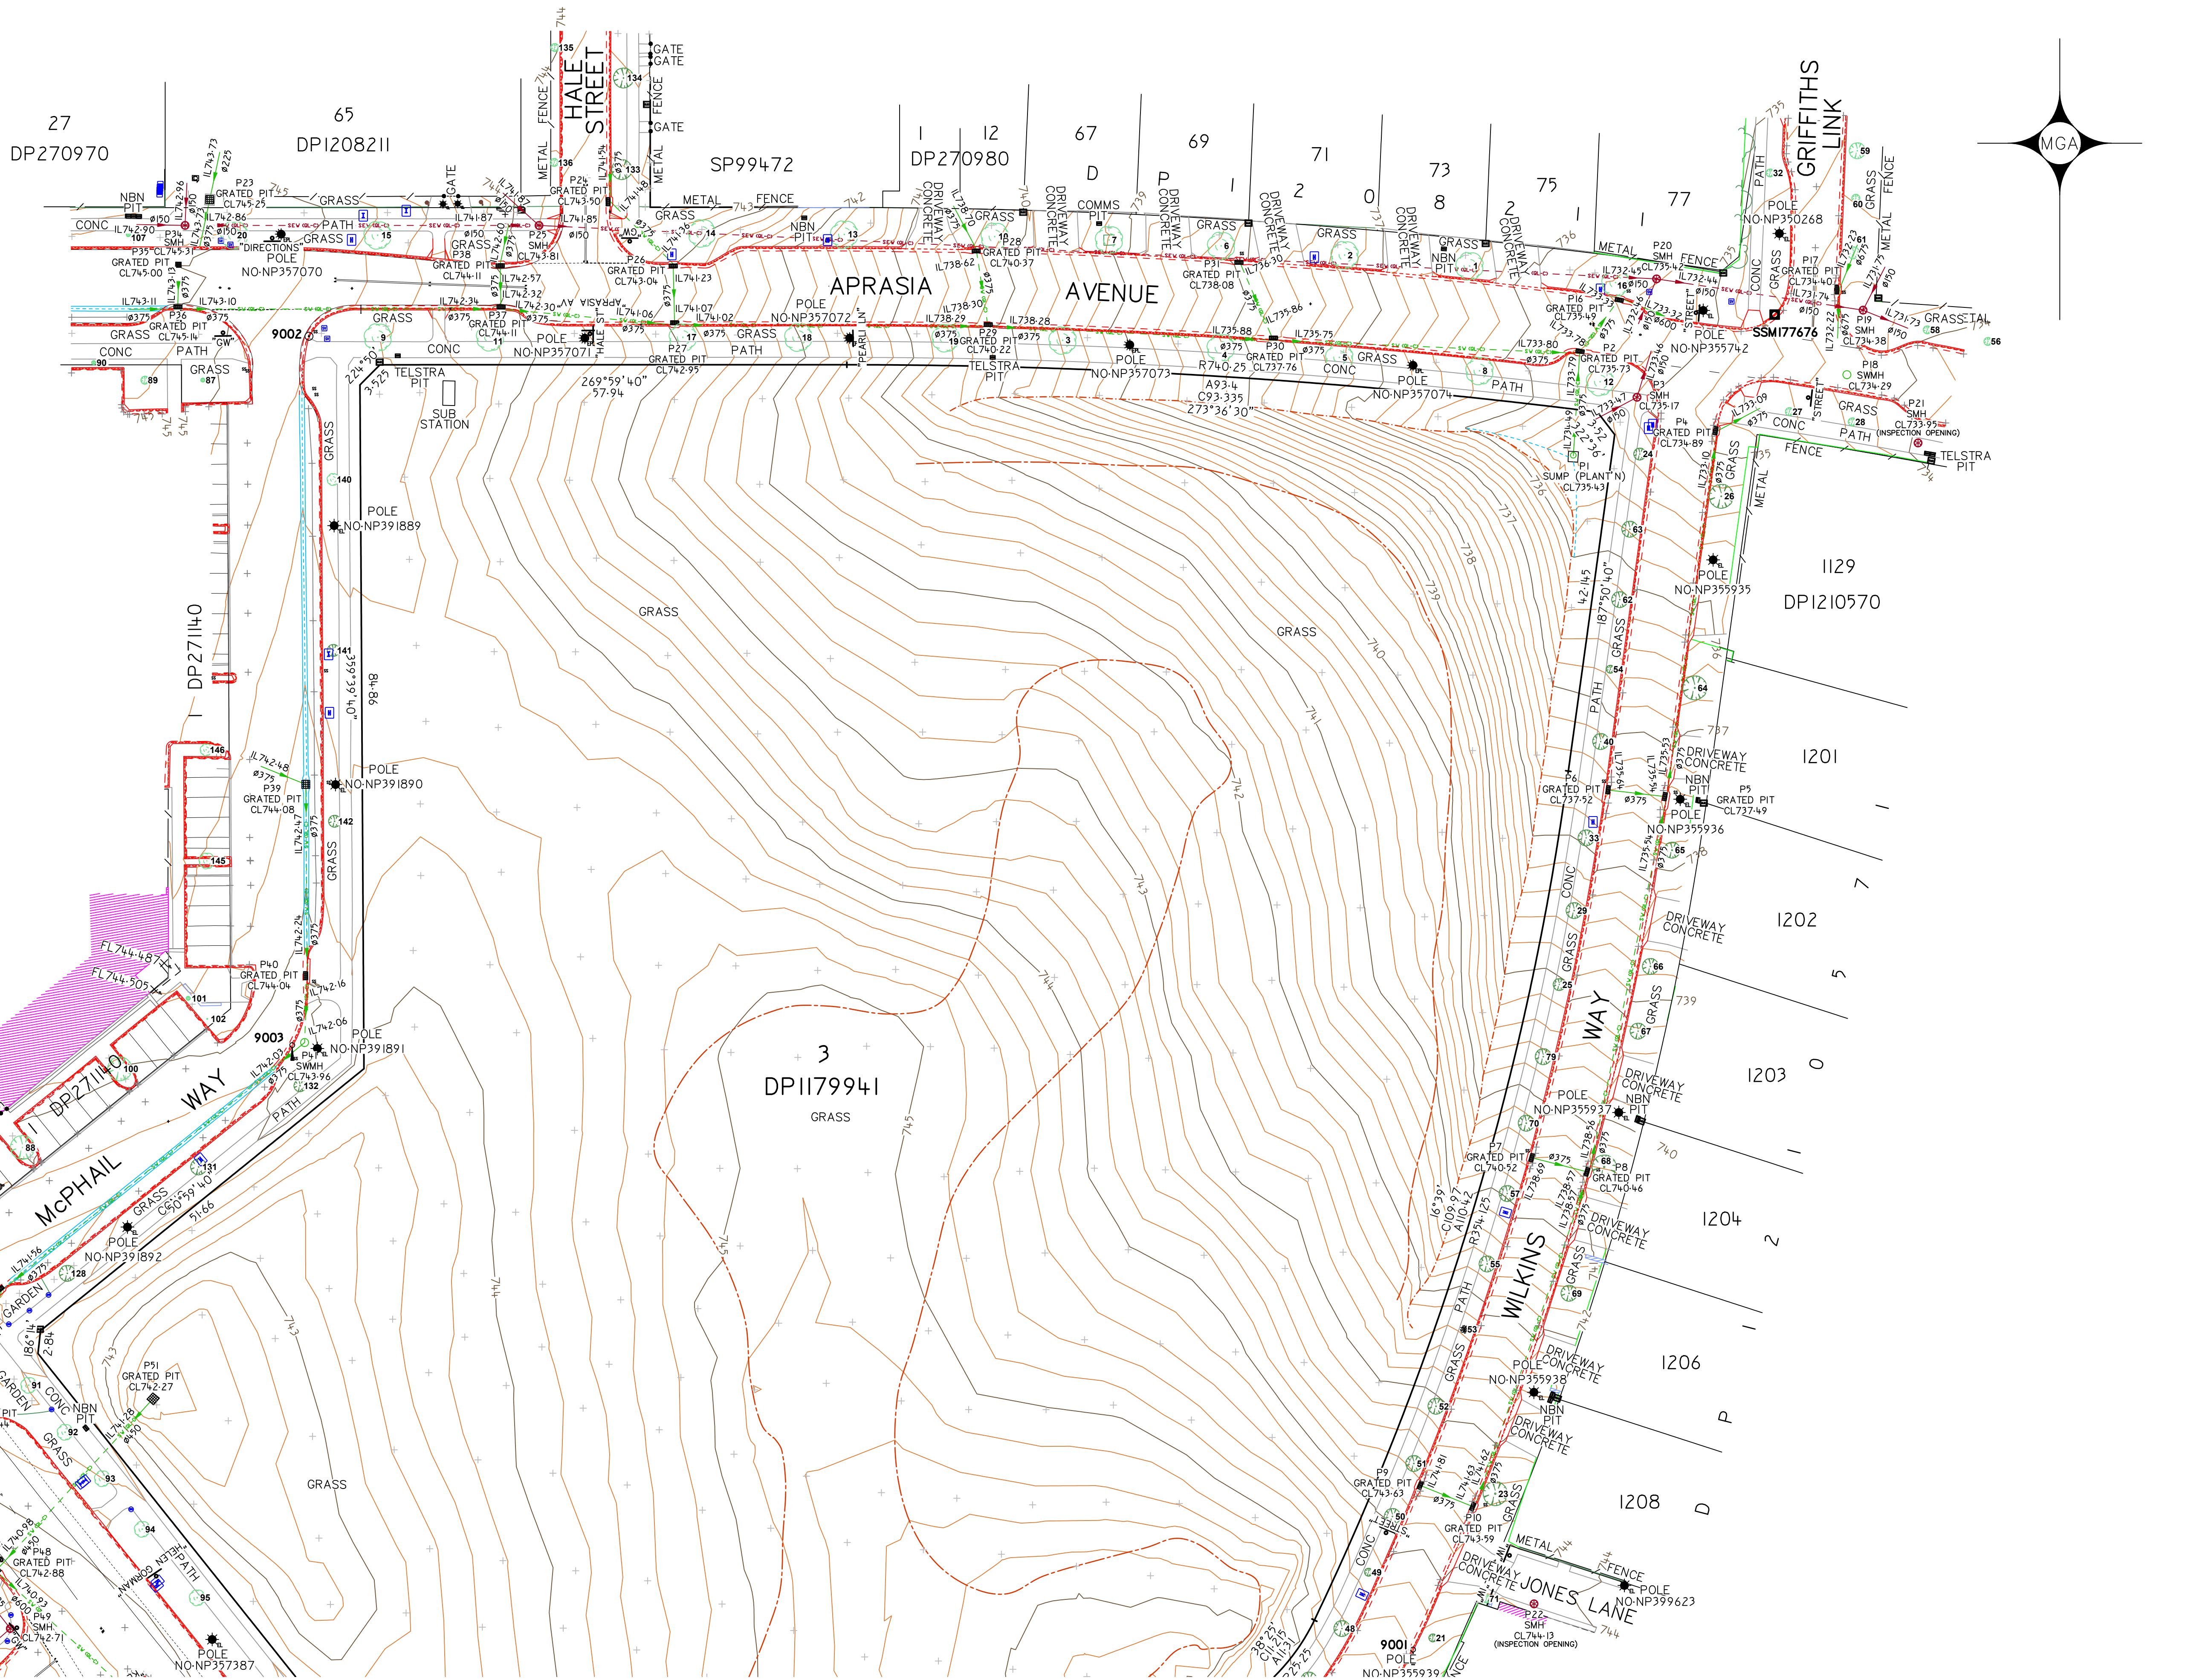

Notes:

Prepared By:



STEGER
& ASSOCIATES
 registered land surveyors

Client:

HANSEN YUNCKEN


Sydney Corporate Park
Building 1, L3, 75-85 O'Riordan Street
Alexandria NSW 2015
PO Box 7002 Alexandria NSW 2015

Horizontal Datum:
MGA2020/55

Vertical Datum:
MARK: SSM190241
LEVEL: RL743.533
SYSTEM: AHD 71

Contour Interval: 0.20m

DETAIL SURVEY LOT: 3 DP1179941 LOCALITY: GOOGONG LGA: QPRC	
Job: 20011 Sheet: 1 of 2	Scale (metres):  Size: A1 Drawing: 20011_001_RevB.dwg

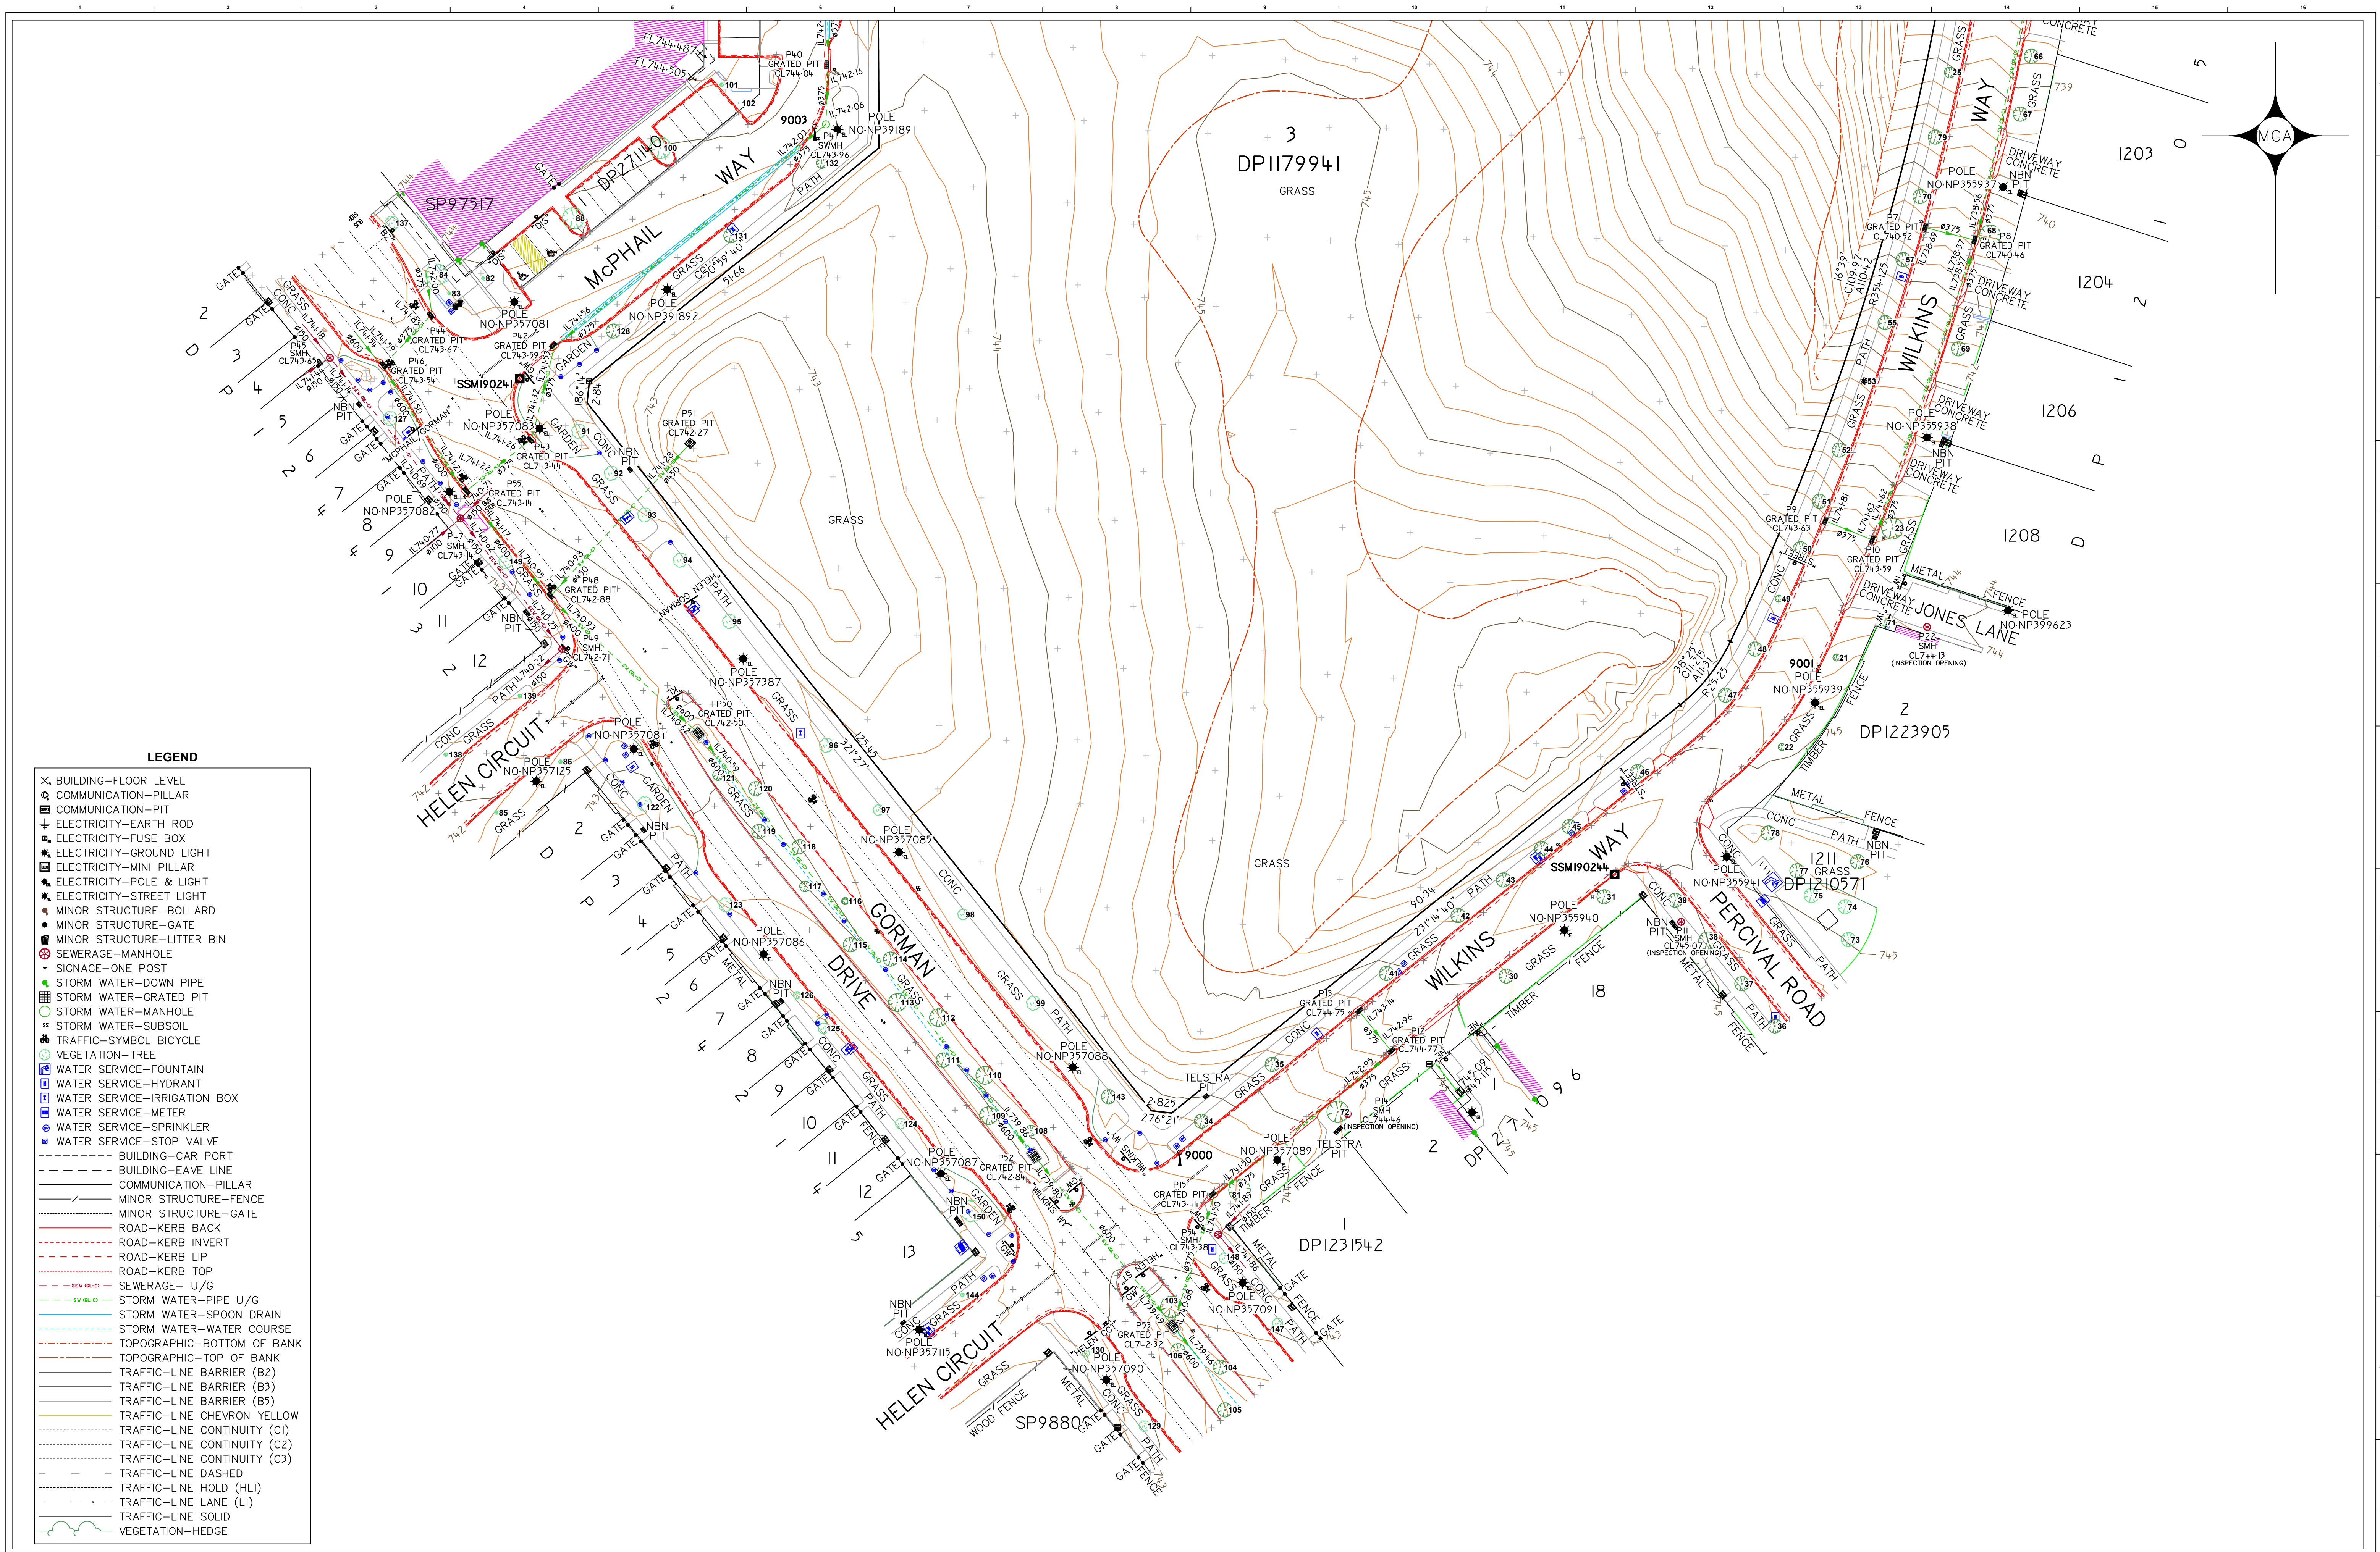

ORIGINAL ISSUE	SURVEY	DRAWN	CHECK	APPROVED	ZONE	SURVEY	ISSUE	Notes:
A	MM	SG	WJ	JS		20/04/20	30/04/20	
B	MM	SG	WJ	JS		19/04/21	05/05/21	
C		WJ	WJ	JS			05/05/21	
D								
E								

SHEET 1

SHEET 2

Prepared By:

**STEEGER**
registered land surveyors

Unit 2, 10 Kett Street
KAMBAH ACT 2902
PO Box 2001
KAMBAH ACT 2902
P - (02) 6296 4089
F - (02) 6296 4090
enquiries@steger.com.au
www.steger.com.au
ABN 12 920 463 267

Client:

HANSEN YUNCKEN
Sydney Corporate Park
Building 1, L3, 75-85 O'Riordan Street
Alexandria NSW 2015
PO Box 7852 Alexandria NSW 2015

Horizontal Datum:

MGA2020/55

Vertical Datum:

MARK: SSM190241
LEVEL: RL743.533
SYSTEM: AHD 71
Contour Interval: 0.20m

Title:

DETAIL SURVEY
LOT: 3 DP1179941
LOCALITY: GOOGONG
LGA: QPRC

Job: 20011
Scale (metres): 1:400
Sheet: 2 of 2

Scale (metres): 0 2 4 6 8 10 12
Size: A1
Drawing: 20011_001_RevB.dwg