


LEGEND	
	SITE BOUNDARY LINE
	ADJACENT BOUNDARY LINE
	PROPOSED BUILDING LINE
	PROPOSED SIGNAGE (SINGLE SIDED)
	PROPOSED SIGNAGE (DOUBLE SIDED)

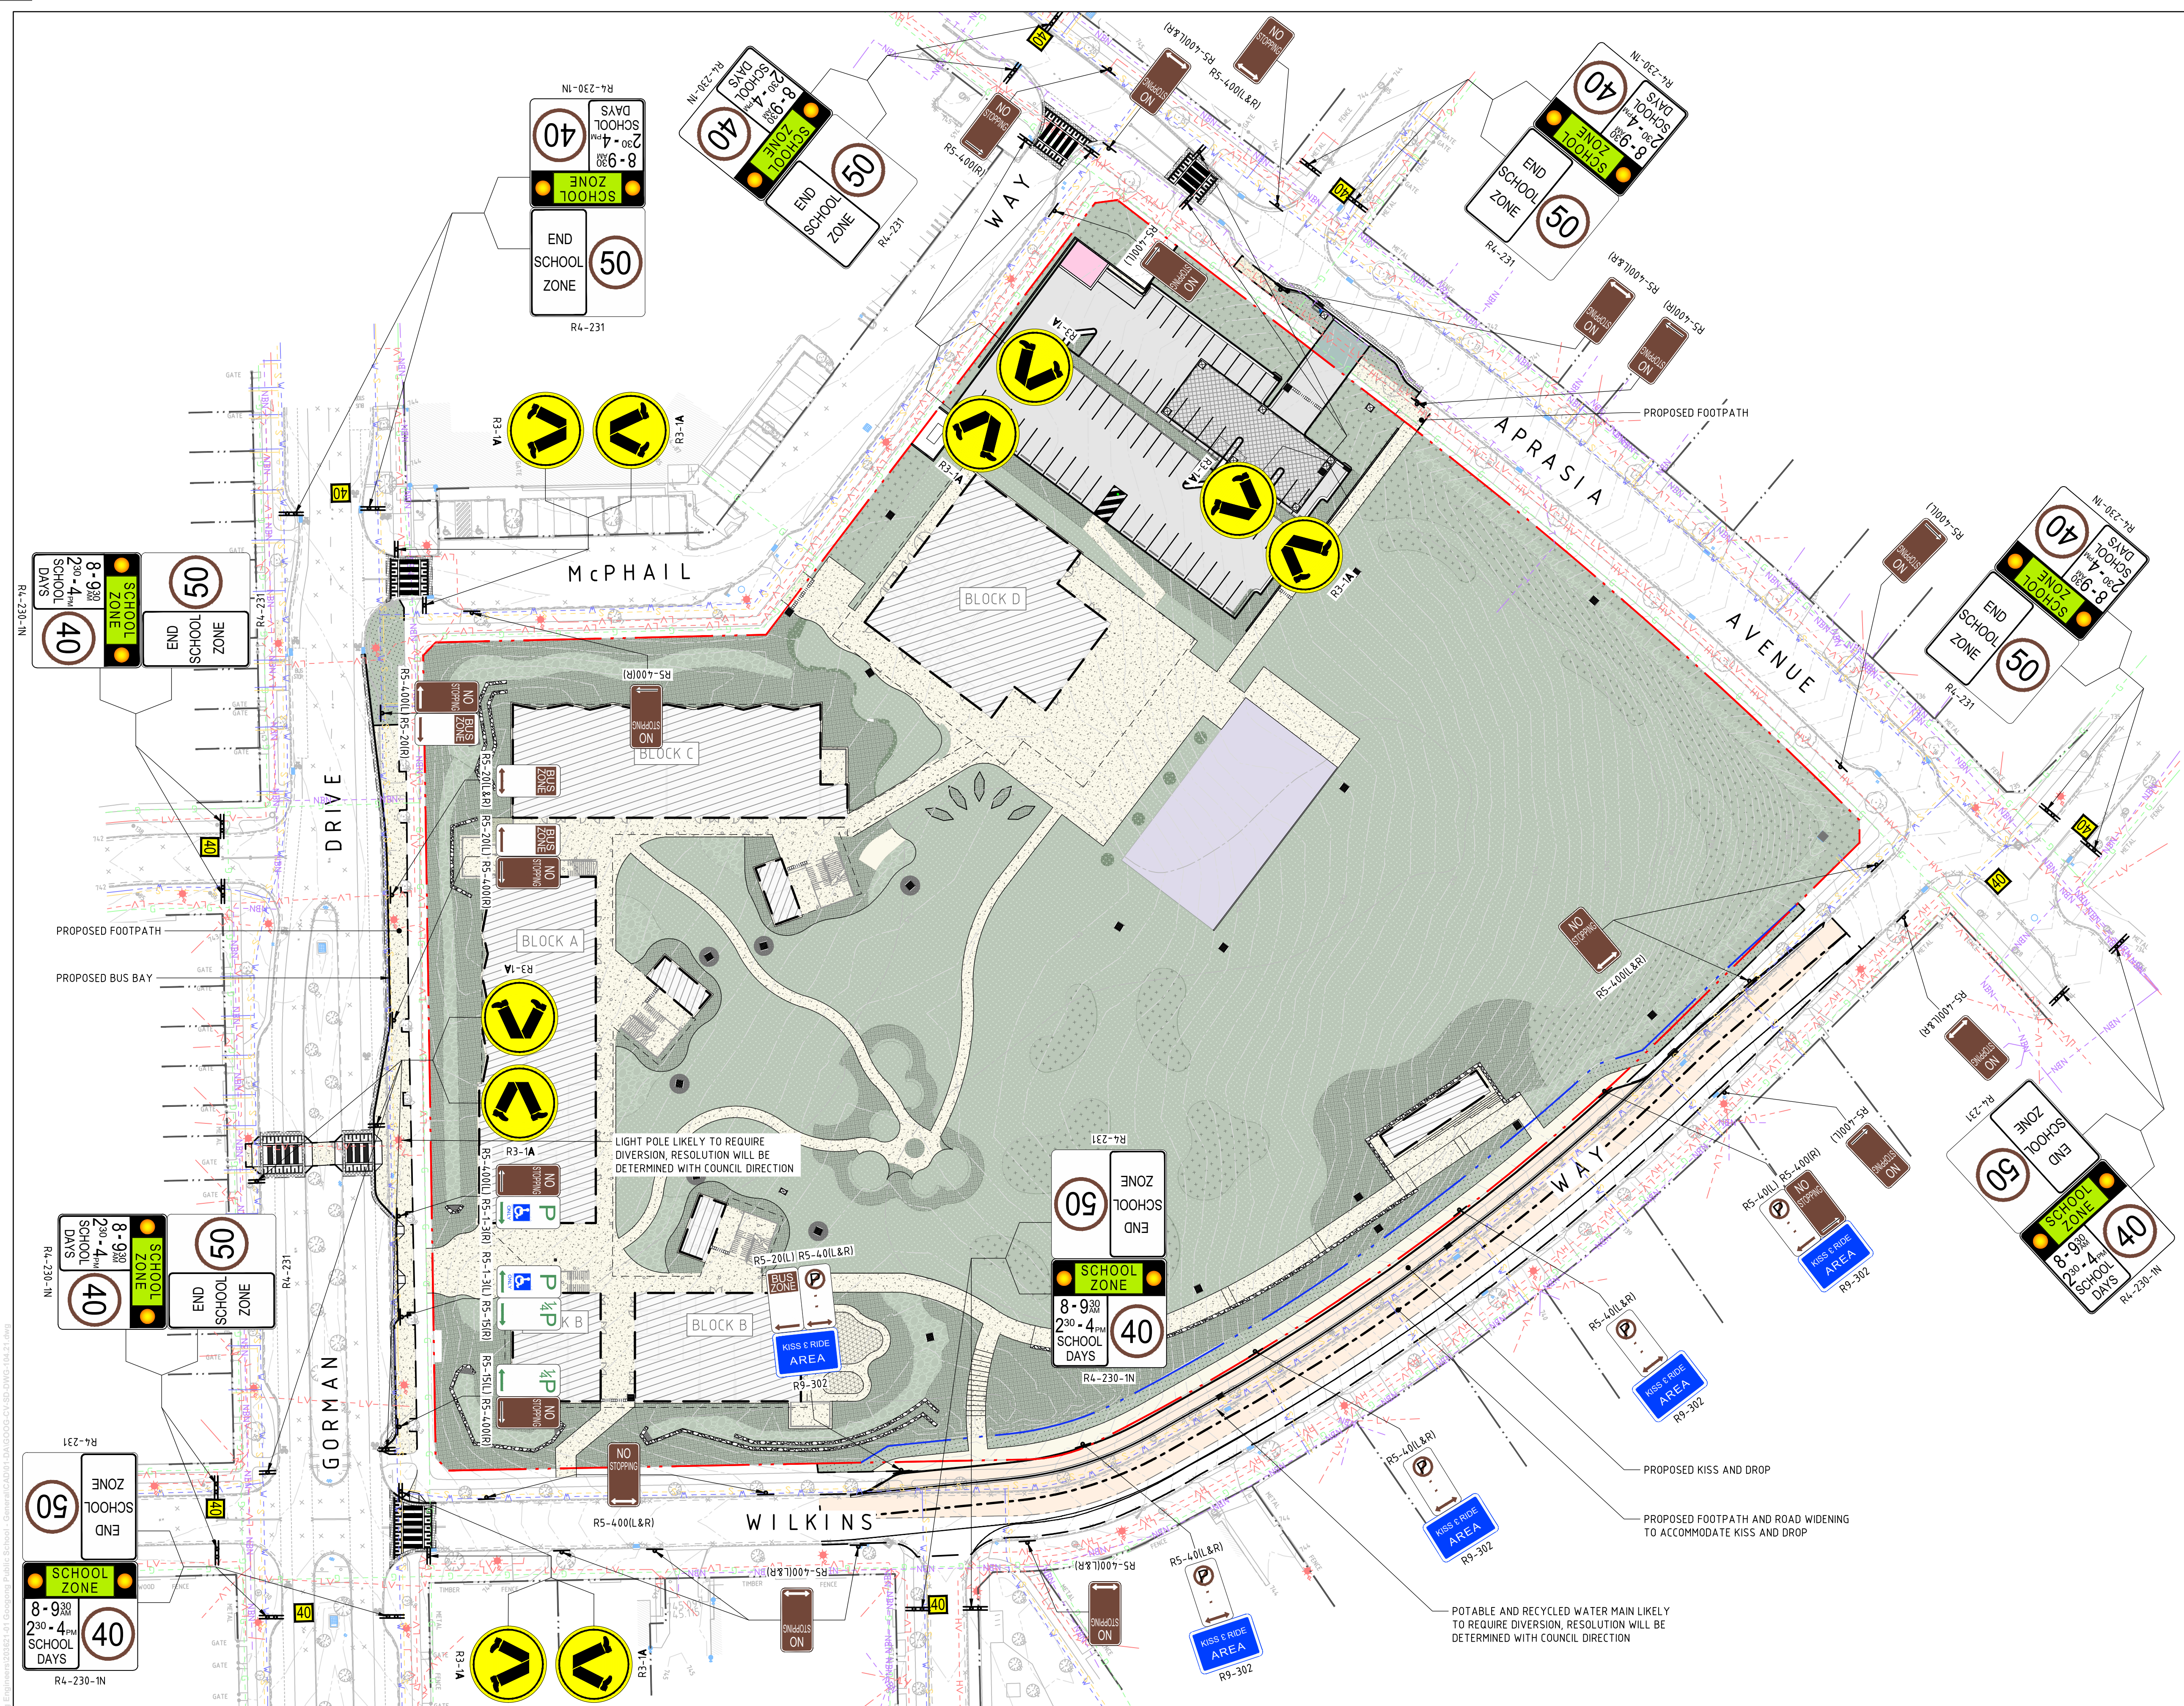

NOT FOR CONSTRUCTION

AMENDMENTS		DATE	DESCRIPTION
REV	BY		
01	MM	20.09.21	ISSUED FOR SSDA
02	MM	22.09.21	ISSUED FOR SSDA

NORTHROP
Sydney
Level 11 345 George Street, Sydney NSW 2000
Ph (02) 9241 4188 Fax (02) 9241 4324
Email sydney@northrop.com.au ABN 81 094 433 100
ALL DIMENSIONS TO BE VERIFIED ON SITE BEFORE COMMENCING WORK.
NORTHROP ACCEPTS NO RESPONSIBILITY FOR THE USABILITY, COMPLETENESS OR SCALE OF DRAWINGS.
TRANSFERRED ELECTRONICALLY
THIS DRAWING MAY HAVE BEEN PREPARED USING COLOUR, AND MAY BE INCOMPLETE IF COPIED TO BLACK & WHITE

HANSEN YUNCKEN
NSW GOVERNMENT Education

PEDAVOLI ARCHITECTS PTY LTD
LEVEL 2
458-468 WATTLE STREET
ULTIMO NSW 2007 AUSTRALIA
TEL: +61 2 9291 0000
WEB: www.ppa.com.au
NOMINATED ARCHITECT:
VINCE PEDAVOLI
NSW REG. No. 5045

PEDAVOLI
ARCHITECTS

DRAWING NAME
SIGNAGE & LINEMARKING PLAN -
PUBLIC DOMAIN WORKS

PROJECT
NEW PRIMARY SCHOOL IN
GOOGONG
GORMAN DRIVE, GOOGONG

PROJECT NORTH
SCALE 1:500 @ A1
0 5 10 15 20 25m
MM AC 22.09.21
DRAWN CHECKED VERIFIED DATE REVISION
GOOG-CV-SD-DWG-104.21
02