


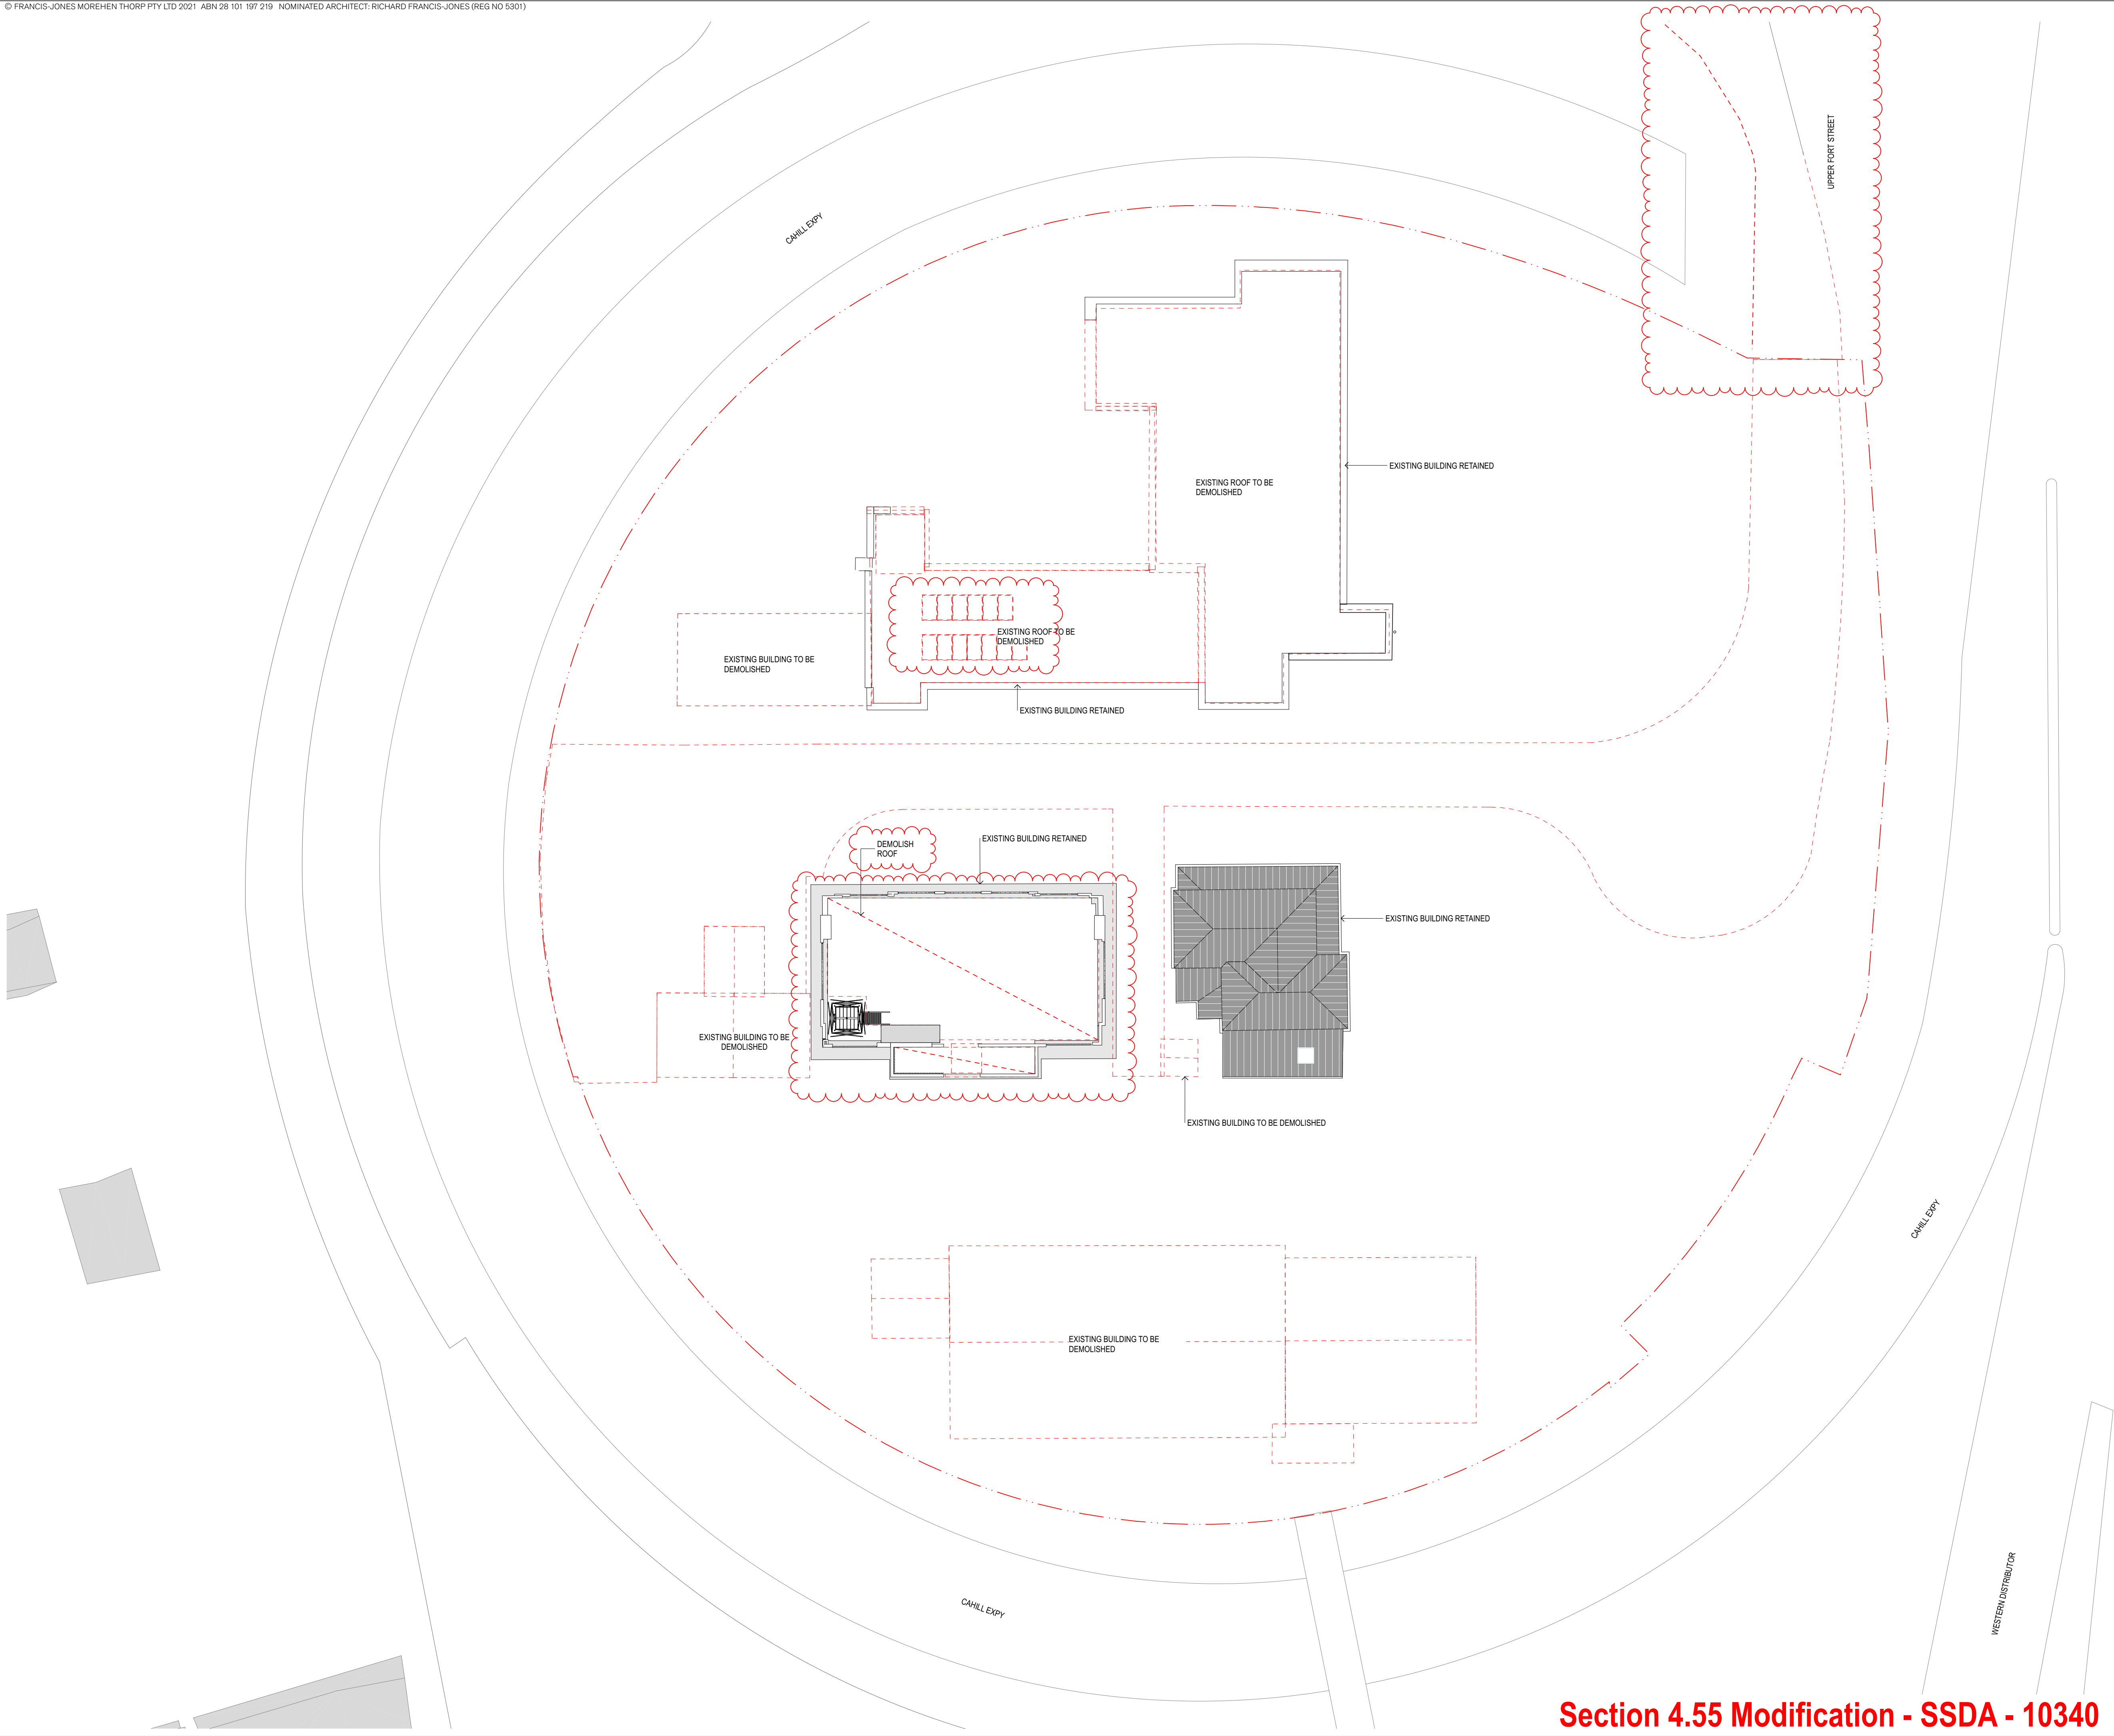

GENERAL NOTES

- ALL DIMENSIONS AND EXISTING CONDITIONS SHALL BE CHECKED AND VERIFIED BY THE CONTRACTOR BEFORE PROCEEDING WITH THE WORK.
- ALL LEVELS RELATIVE TO 'AUSTRALIAN HEIGHT DATUM'.
- DO NOT SCALE DRAWINGS.
- USE FIGURED DIMENSIONS ONLY.

Legend

- DEMOLITION
- WINDOW REMOVED AND WALL UNDERNEATH DEMOLISHED TO FLOOR LEVEL

SSDA02	28/1/21	S455 Modification	AWY	
SSDA01	18/12/19	State Significance Development Application	CTK	
rev	date	name	by	chk

fjmt studio architecture interiors landscape urban community
sydney melbourne uk
Level 5, 70 King Street E +61 2 9251 7077 fjmtstudio.com



project
Fort Street Public School
Observatory Hill
Sydney NSW 2000

title
Demolition Plans
Demolition Plan - Roof

scale	1:200 @ A1	first issued	23/9/19
project code	sheet no.	revision	
FSS	DA-2104	SSDA02	

Section 4.55 Modification - SSDA - 10340