

02510m

GENERAL NOTES

ALL DIMENSIONS AND EXISTING CONDITIONS SHALL BE CHECKED AND VERIFIED BY THE CONTRACTOR BEFORE PROCEEDING WITH THE WORK.

ALL LEVELS RELATIVE TO 'AUSTRALIAN HEIGHT DATUM'.

DO NOT SCALE DRAWINGS.


USE FIGURED DIMENSIONS ONLY.

legend

DEMOLITION

*

WINDOW REMOVED AND WALL UNDERNEATH DEMOLISHED TO FLOOR LEVEL

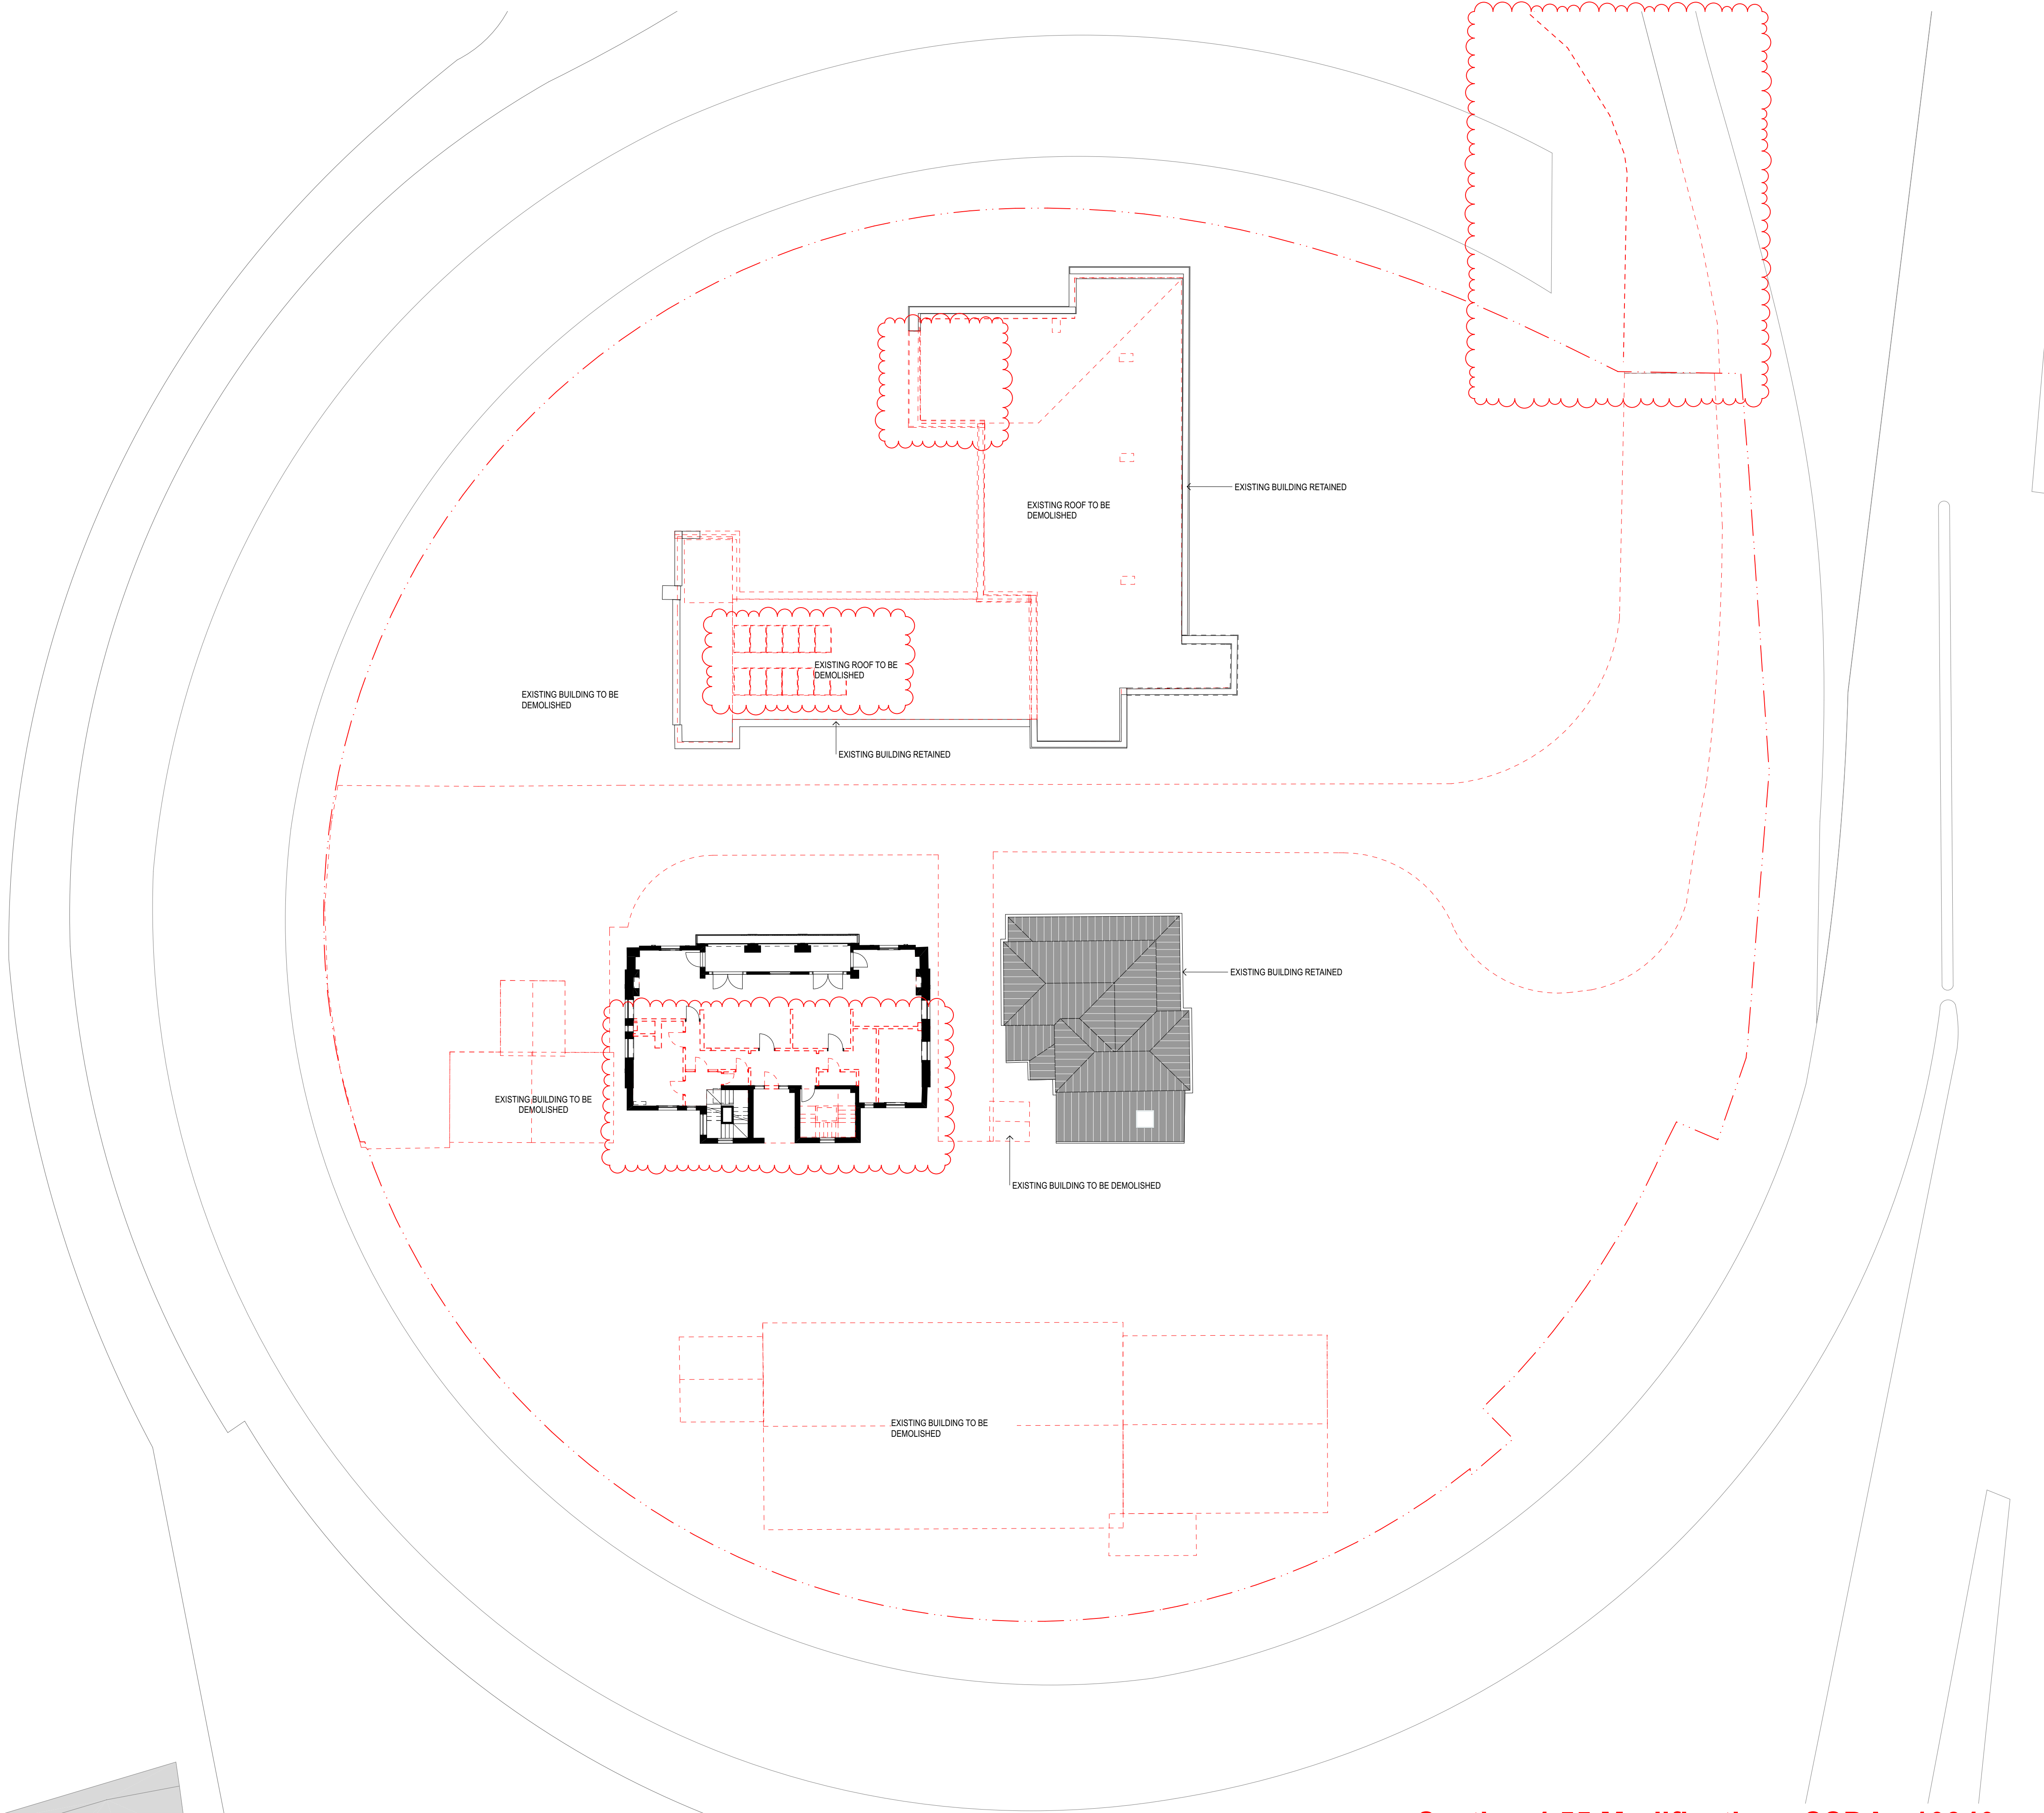

Section 4.55 Modification - SSDA - 10340

SSDA02	28/1/21	S455 Modification	AWY	
SSDA01	18/12/19	State Significance Development Application	CTK	
rev	date	name	by	chk
fjmt studio architecture interiors landscape urban community				fjmt
sydney melbourne uk				
Level 5, 70 King Street E +61 2 9251 7077 w fjmtstudio.com				
project				
Fort Street Public School				
Observatory Hill				
Sydney NSW 2000				
title				
Demolition Plans				
Demolition Plan - Level 2				
scale	1:200 @ A1	first issued	23/9/19	
project code	sheet no.	revision		
FSS	DA-2103	SSDA02		