


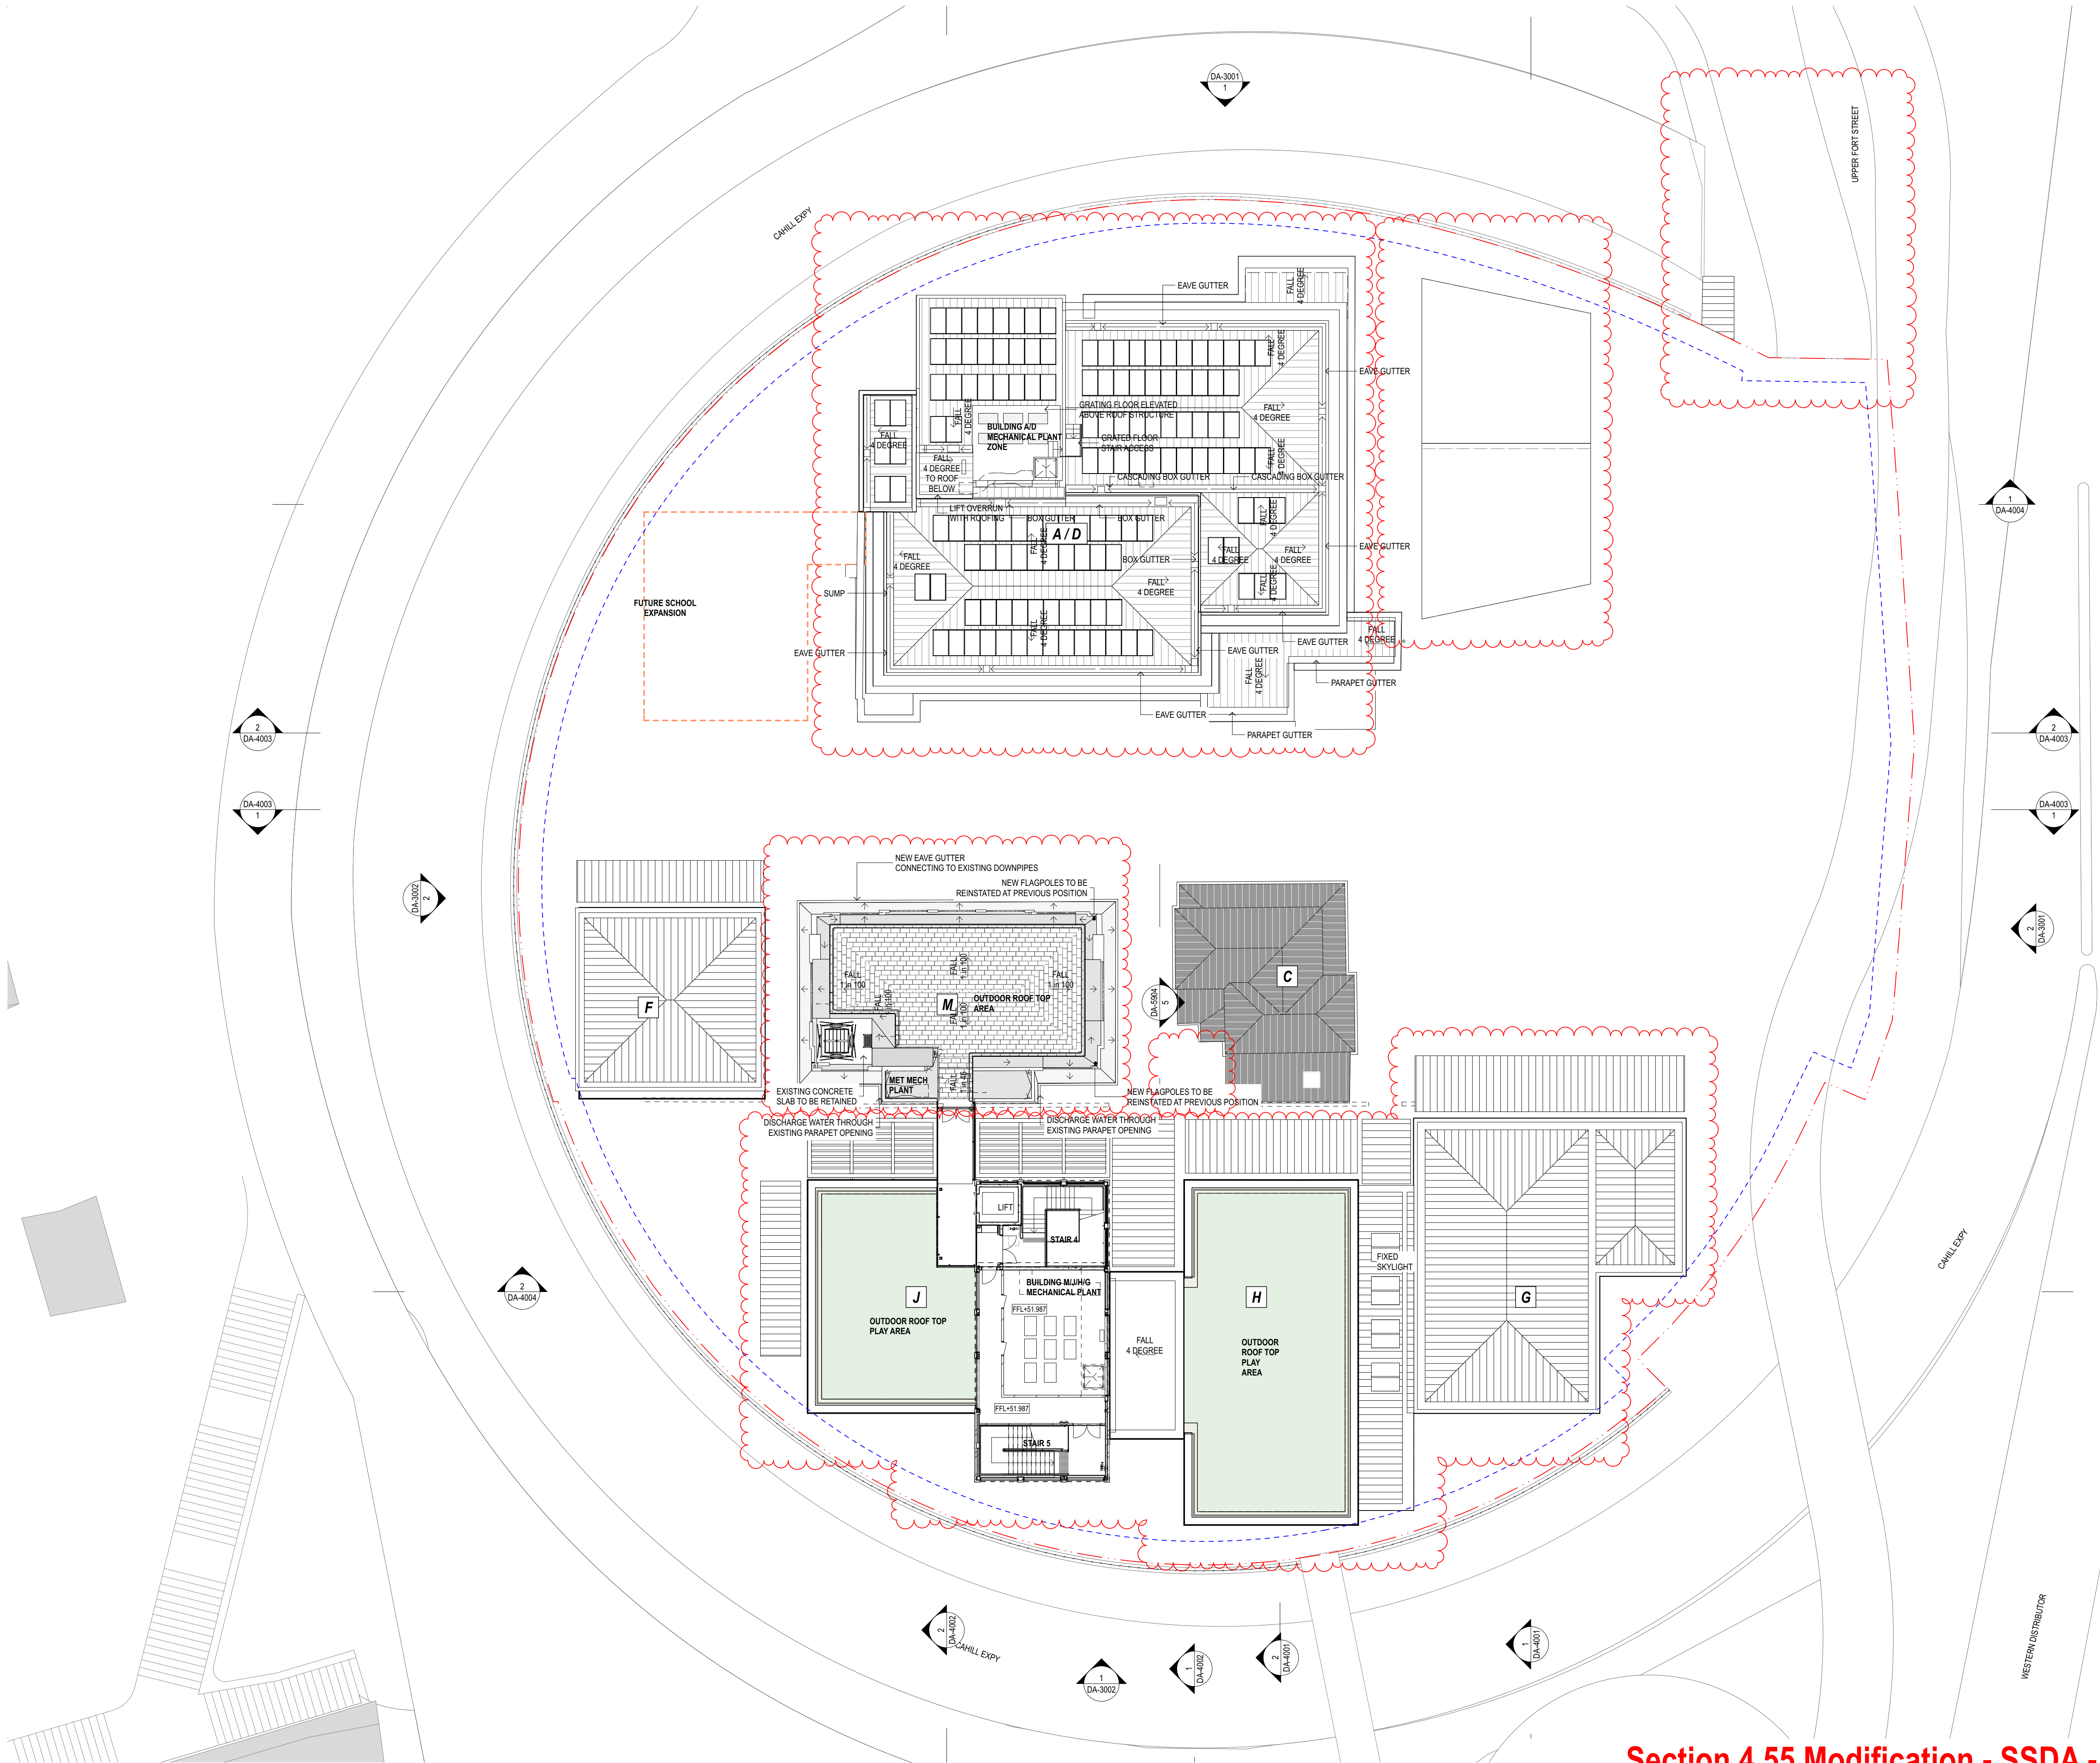

GENERAL NOTES

- ALL DIMENSIONS AND EXISTING CONDITIONS SHALL BE CHECKED AND VERIFIED BY THE CONTRACTOR BEFORE PROCEEDING WITH THE WORK.
- ALL LEVELS RELATIVE TO AUSTRALIAN HEIGHT DATUM.
- DO NOT SCALE DRAWINGS.
- USE FIGURED DIMENSIONS ONLY.

Legend

- SITE BOUNDARY

NOTE:

- FURNITURE SHOWN INDICATIVELY. SUBJECT TO FURTHER CONSULTATION AND COORDINATION

FUTURE SCOPE

COLD SHELL

COLD SHELL Inclusions:

- Envelope and superstructure including structural floors and walls, facades, roofs, etc.
- Essential circulation elements including required stairs, lifts, fire isolated passages, etc.
- Irreversible fire isolation measures to services and detection, sprinklering, to facilitate minimum egress requirements, etc.
- Essential services infrastructure including in-ground and/or encased trunking pathways and risers to facilitate future brief functions.
- Section J NCC requirements where not subject to future alteration due to fitout requirements.

COLD SHELL Exclusions:

- All internal non-essential walls, suspended ceilings, linings and finishes.
- All Fitout, Furnishings and Equipment (FFE), lights, hydraulic fixtures, ICT, etc.
- Services from trunk reticulation paths to FFE installations
- Essential life safety measures to satisfy fitout requirements.

SSDA02	28/1/21	S455 Modification	AWY	DB
rev	date	name	by	chk

fjmt studio architecture interiors landscape urban community
sydney melbourne uk
Level 5, 70 King Street E +61 2 9291 7077 fjmtstudio.com

project
Fort Street Public School
Observatory Hill
Sydney NSW 2000

title
General Arrangement Plans
Proposed Plan - Level 3

scale	1:200 @ A1	first issued	28/1/21
project code	sheet no.	revision	
FSS	DA-2005	SSDA02	

Section 4.55 Modification - SSDA - 10340