
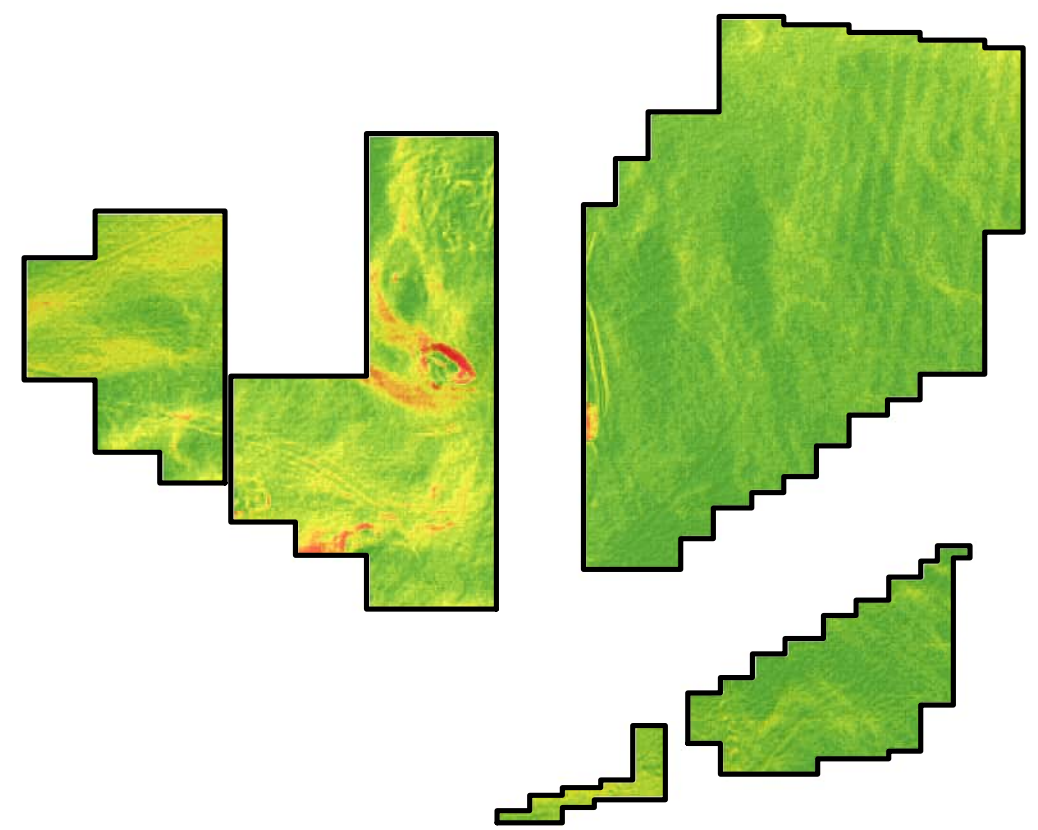
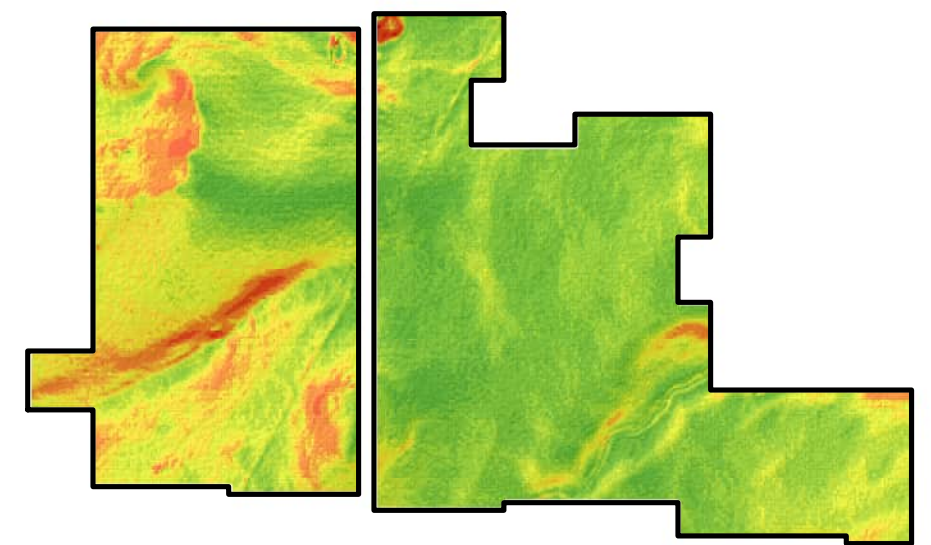


Appendix C Supporting information

C.1 Slope analysis

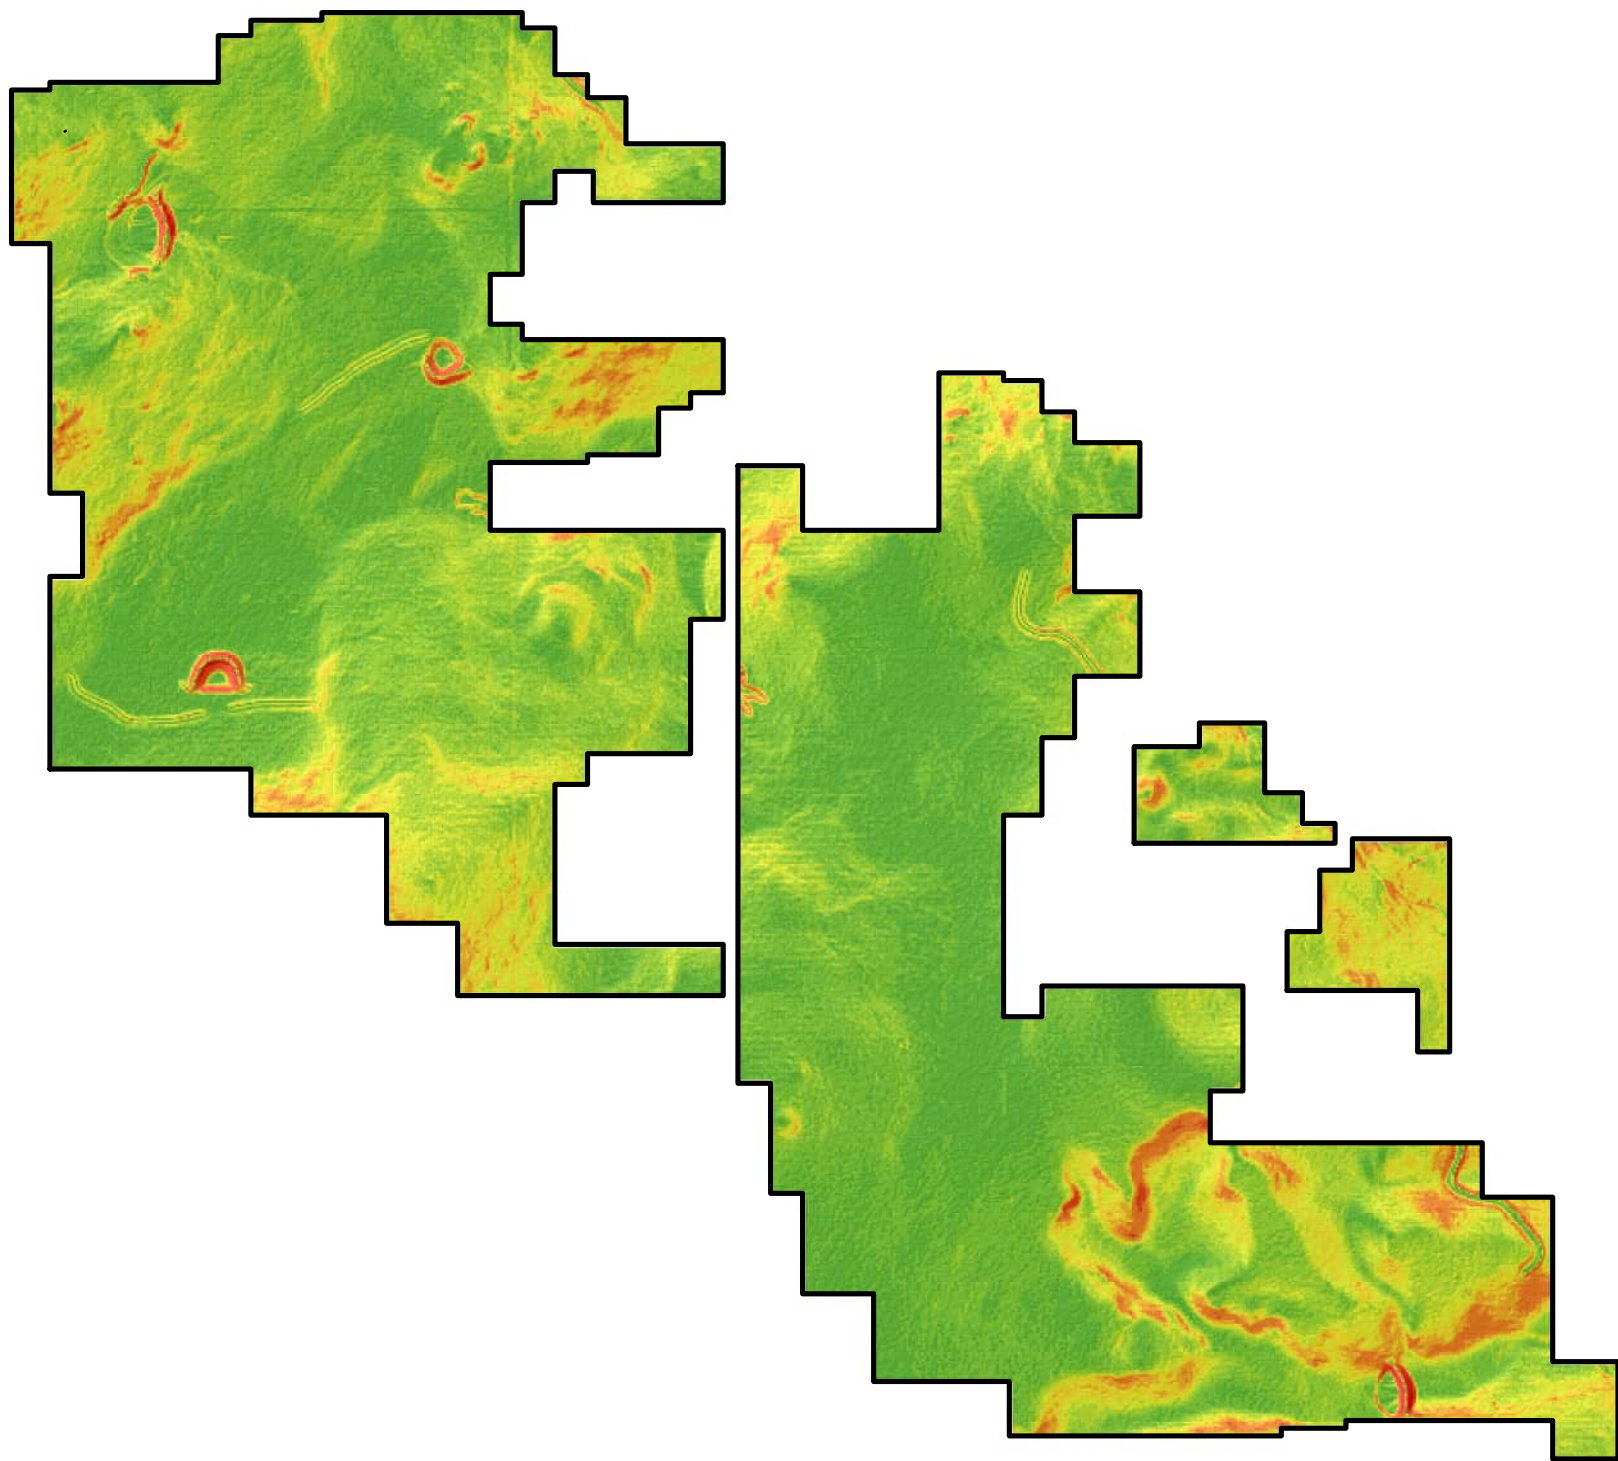

Legend

Array Layout

Slope (Degree)

