

GENERAL ARRANGEMENT PLAN LEGEND

GENERAL

EXISTING TREE TO BE RETAINED AND PROTECTED REFER TO ARBORIST REPORT FOR TREE DETAILS

EXISTING TREE TO BE REMOVED REFER TO ARBORIST REPORT FOR TREE DETAILS

SITE BOUNDARY

PROJECT BOUNDARY

SOFTSCAPE

TRISTANIOPSIS LAURINA ALLOW TO INSTALL 13 NEW TREES AS PER GENERAL ARRANGEMENT PLANS

75mm MULCH OVER 300mm IMPORTED TOPSOIL OVER 200mm CULTIVATED SUBGRADE ALLOW 100mm SUBSOIL DRAINAGE

HARDSCAPE

PAVEMENT TYPE 1A PEDESTRIAN PAVING 100mm BROOM FINISH CONCRETE OVER COMPACTED SUBGRADE

NOTE: FOR PAVING SAW CUTS AND EXPANSION JOINTS SEE CIVIL DOCUMENTATION


TURF - SOFT LEAF BUFFOLO 150mm TURF UNDERLAY OVER 200mm CULTIVATED SUBGRADE

PAVING TO BE DEMOLISHED AND REMOVED FROM SITE

TIMBER EDGE

PRELIMINARY DESIGN LEVEL TO BE CONFIRM WITH ENGINEERS. PROPOSED DESIGN LEVELS INDICATIVE ONLY

NOTE: CONTACT DIAL BEFORE YOU DIG PRIOR TO ANY EXCAVATION TO ENSURE UNDERGROUND SERVICES ARE AVOIDED AND GIVEN ADEQUATE OFFSET

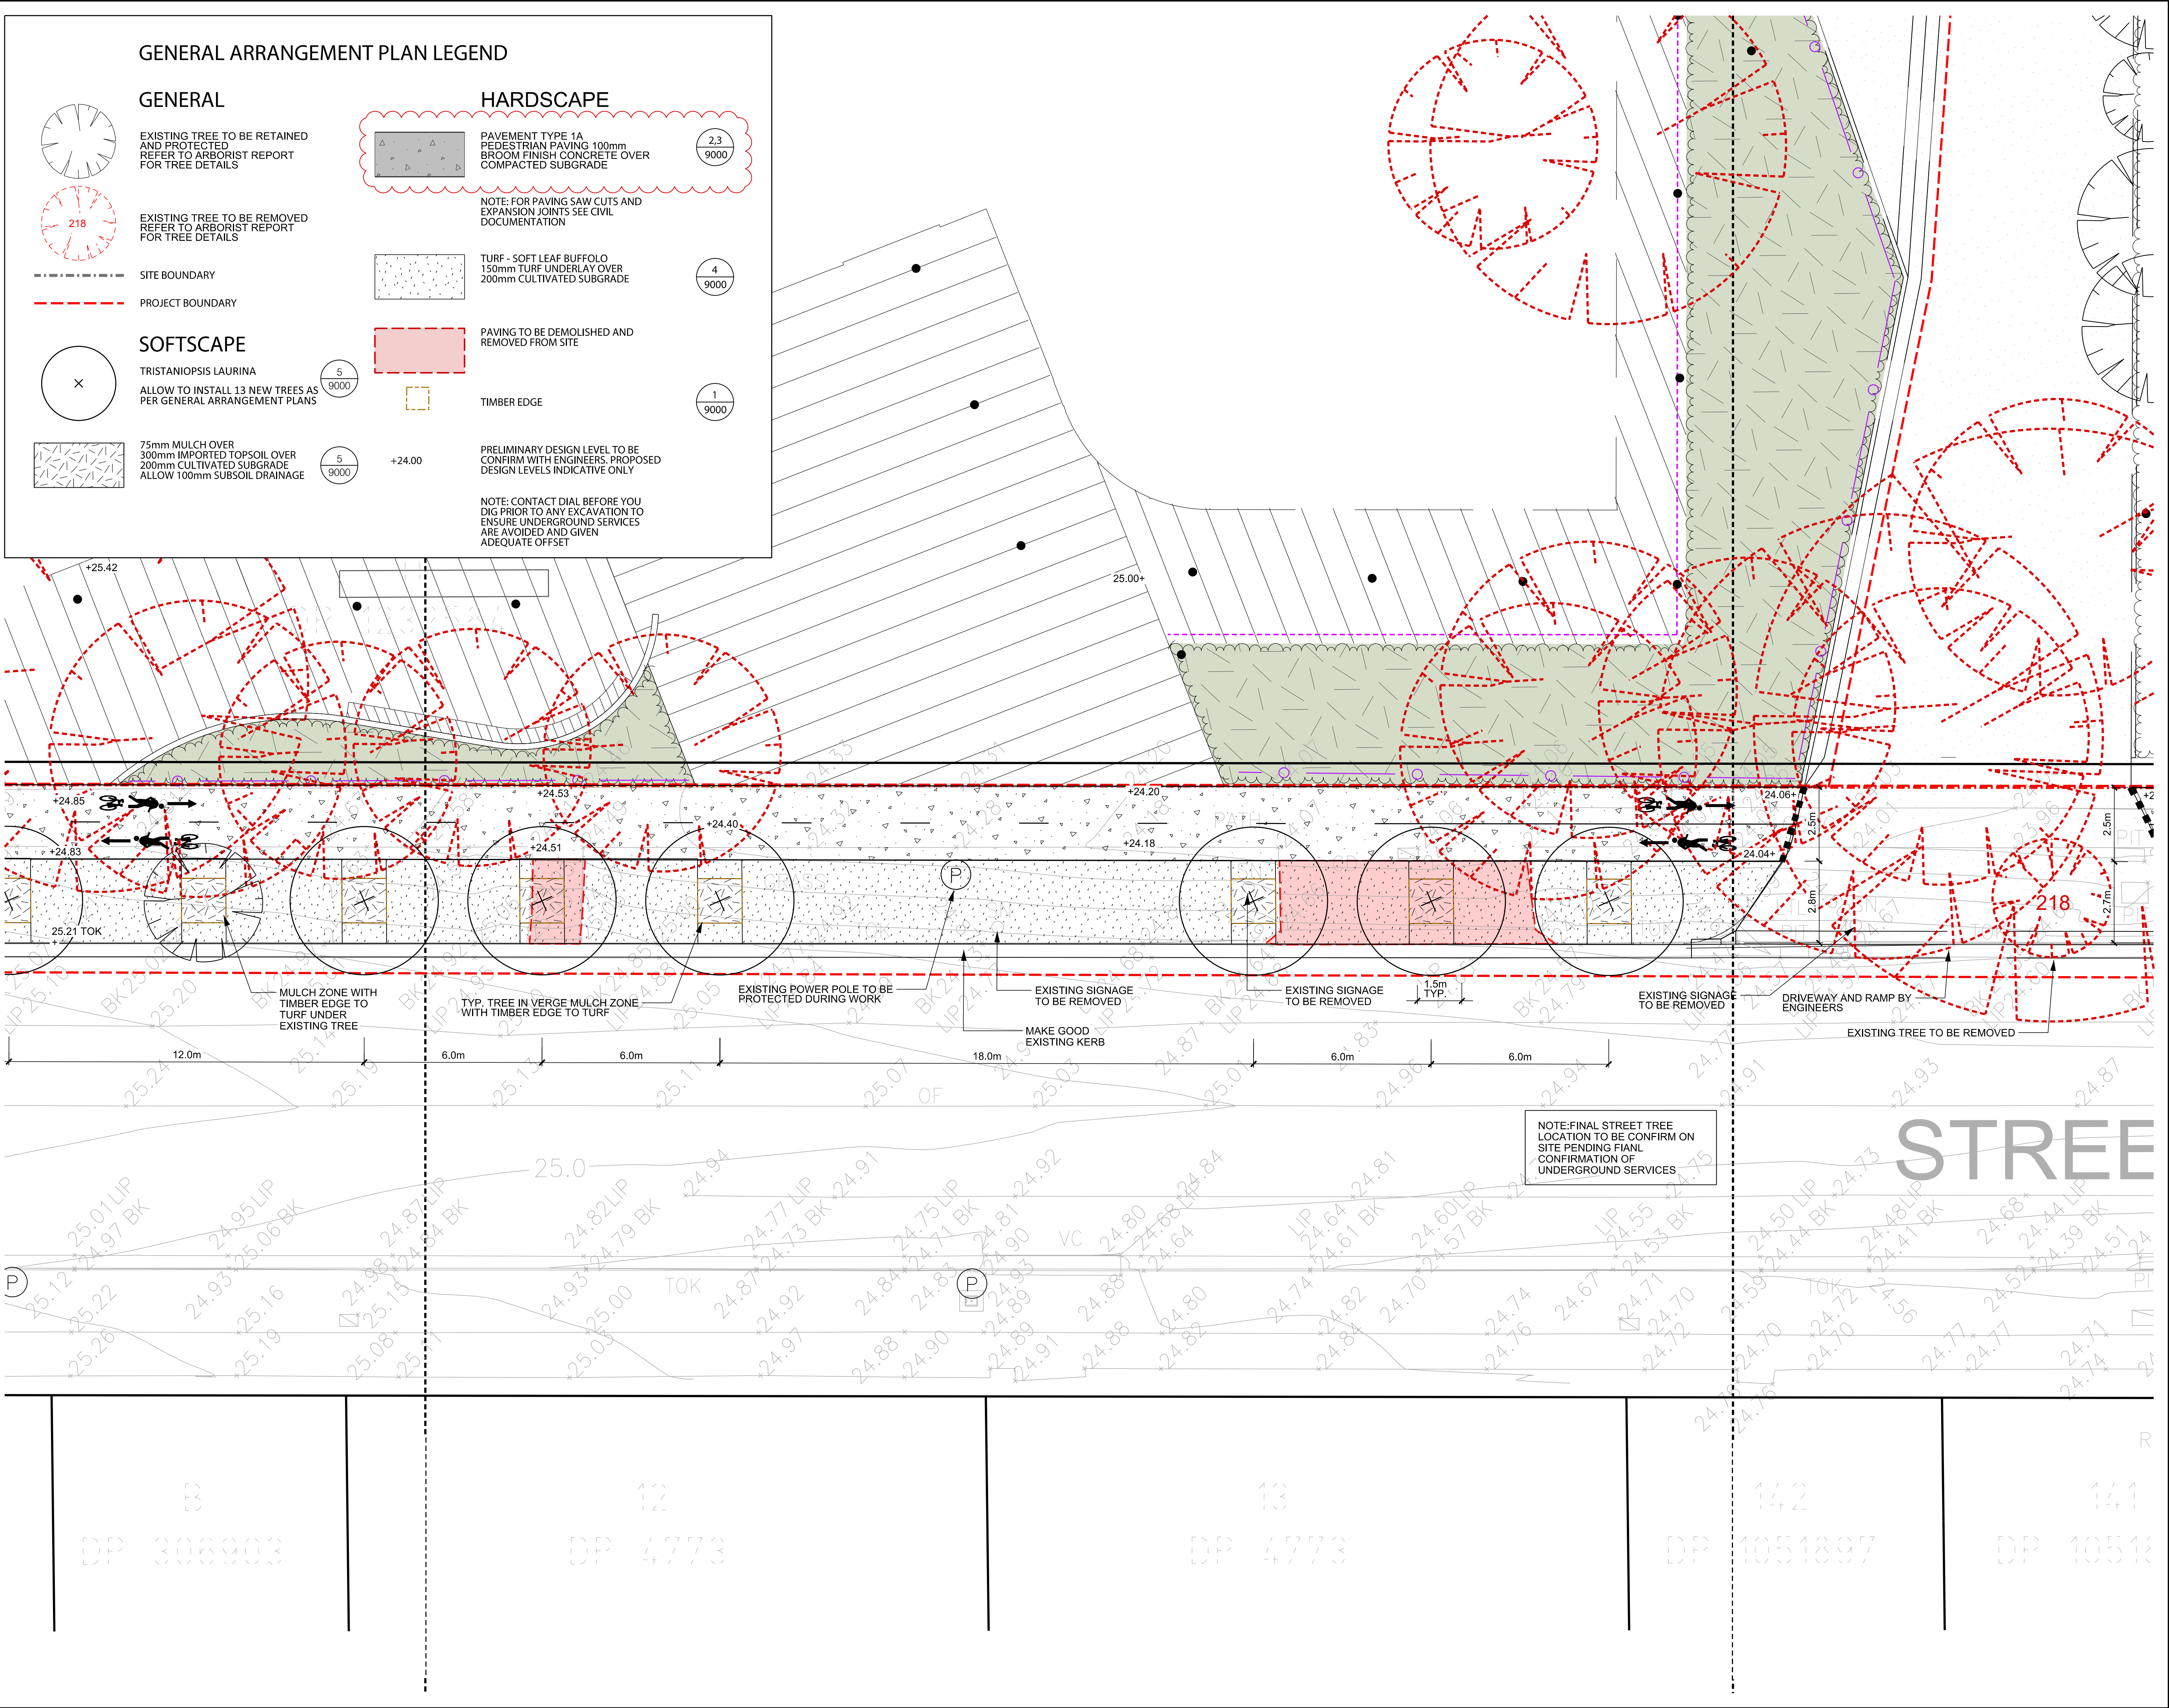

GENERAL NOTES

- DO NOT SCALE DRAWINGS. FIGURED DIMENSIONS HAVE PREFERENCE OVER SCALED DIMENSIONS.
- ANY DISCREPANCIES MUST BE REPORTED IMMEDIATELY TO THE SUPERINTENDENT.
- THESE DRAWINGS ARE TO BE READ IN CONJUNCTION WITH THE DETAILS, SPECIFICATIONS AND ENGINEERING DOCUMENTS.
- LOCATE AND PROTECT ALL UNDERGROUND SERVICES PRIOR TO ANY EXCAVATION. MAKE GOOD ALL DAMAGE TO EXISTING WORKS CAUSED BY THE ACTIVITY OF THESE WORKS.
- THESE DRAWINGS ARE TO BE PRINTED IN COLOUR

These designs, plans and specifications and the copyright therein are the property of TRACT CONSULTANTS PTY. LTD. and must not be used, reproduced or copied, wholly or in part, without the written permission of TRACT CONSULTANTS PTY. LTD.

**GRAY PUKSAND
HANSENYUNCKEN**

**PRELIMINARY
NOT FOR CONSTRUCTION**

REV	DESCRIPTION	DATE	DRN	CHKD
0	COORDINATION ISSUE - 50%	11.12.2021	MH	NN
1	COORDINATION ISSUE 2 - 50%	14.12.2021	MH	NN
2	COORDINATION ISSUE 3 - 50%	15.12.2021	MH	NN
3	COORDINATION ISSUE 4 - 80%	19.01.2022	LL	LH
4	ISSUED FOR COUNCIL REVIEW 1	08.02.2022	LL	LH
5	COORDINATION ISSUE	03.05.2022	LL	LH
6	COORDINATION ISSUE	11.05.2022	LL	LH

**Tract
Landscape Architects
Urban Designers
Town Planners**

Melbourne P: 03 9429 6133
Brisbane P: 07 3002 6400
Sydney P: 02 9954 3733
Geelong P: 03 5221 0105
Adelaide P: 08 8223 1324
www.tract.com.au

PROJECT
TAFE NSW - MEADOWBANK
PUBLIC WORKS

CLIENT

DRAWING TITLE
GENERAL ARRANGEMENT PLAN

DRAWING NUMBER TR-LA-DWG-P0101
REVISION 6

DRAWN MH
CHECKED NN
APPROVED LH
DATE 15.12.2020

SCALE 1:100
0 1 2 5m