



GENERAL ARRANGEMENT PLAN LEGEND

GENERAL

HARDSCAPE

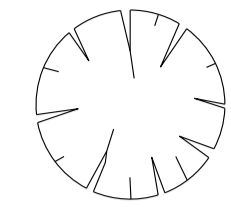

EXISTING TREE TO BE RETAINED AND PROTECTED REFER TO ARBORIST REPORT FOR TREE DETAILS

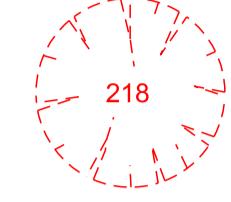


EXISTING TREE TO BE REMOVED REFER TO ARBORIST REPORT FOR TREE DETAILS



SITE BOUNDARY




PROJECT BOUNDARY

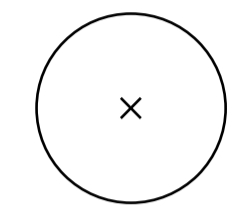


SOFTSCAPE


TRISTANIOPSIS LAURINA ALLOW TO INSTALL 13 NEW TREES AS PER GENERAL ARRANGEMENT PLANS

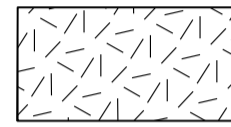

75mm MULCH OVER 300mm IMPORTED TOPSOIL OVER 200mm CULTIVATED SUBGRADE ALLOW 100mm SUBSOIL DRAINAGE

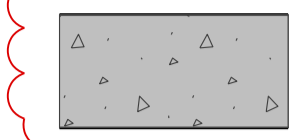

PAVEMENT TYPE 1A PEDESTRIAN PAVING 100mm BROOM FINISH CONCRETE OVER COMPACTED SUBGRADE

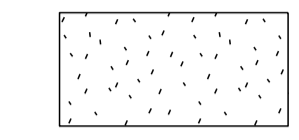


TURF - SOFT LEAF BUFFOLO 150mm TURF UNDERLAY OVER 200mm CULTIVATED SUBGRADE



PAVING TO BE DEMOLISHED AND REMOVED FROM SITE



TIMBER EDGE

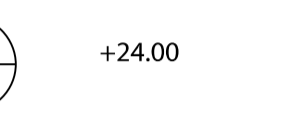


PRELIMINARY DESIGN LEVEL TO BE CONFIRM WITH ENGINEERS. PROPOSED DESIGN LEVELS INDICATIVE ONLY

NOTE: CONTACT DIAL BEFORE YOU DIG PRIOR TO ANY EXCAVATION TO ENSURE UNDERGROUND SERVICES ARE AVOIDED AND GIVEN ADEQUATE OFFSET

GENERAL NOTES

- DO NOT SCALE DRAWINGS. FIGURED DIMENSIONS HAVE PREFERENCE OVER SCALED DIMENSIONS.
- ANY DISCREPANCIES MUST BE REPORTED IMMEDIATELY TO THE SUPERINTENDENT.
- THESE DRAWINGS ARE TO BE READ IN CONJUNCTION WITH THE DETAILS, SPECIFICATIONS AND ENGINEERING DOCUMENTS.
- LOCATE AND PROTECT ALL UNDERGROUND SERVICES PRIOR TO ANY EXCAVATION. MAKE GOOD ALL DAMAGE TO EXISTING WORKS CAUSED BY THE ACTIVITY OF THESE WORKS.
- THESE DRAWINGS ARE TO BE PRINTED IN COLOUR

These designs, plans and specifications and the copyright therein are the property of TRACT CONSULTANTS PTY. LTD. and must not be used, reproduced or copied, wholly or in part, without the written permission of TRACT CONSULTANTS PTY. LTD.

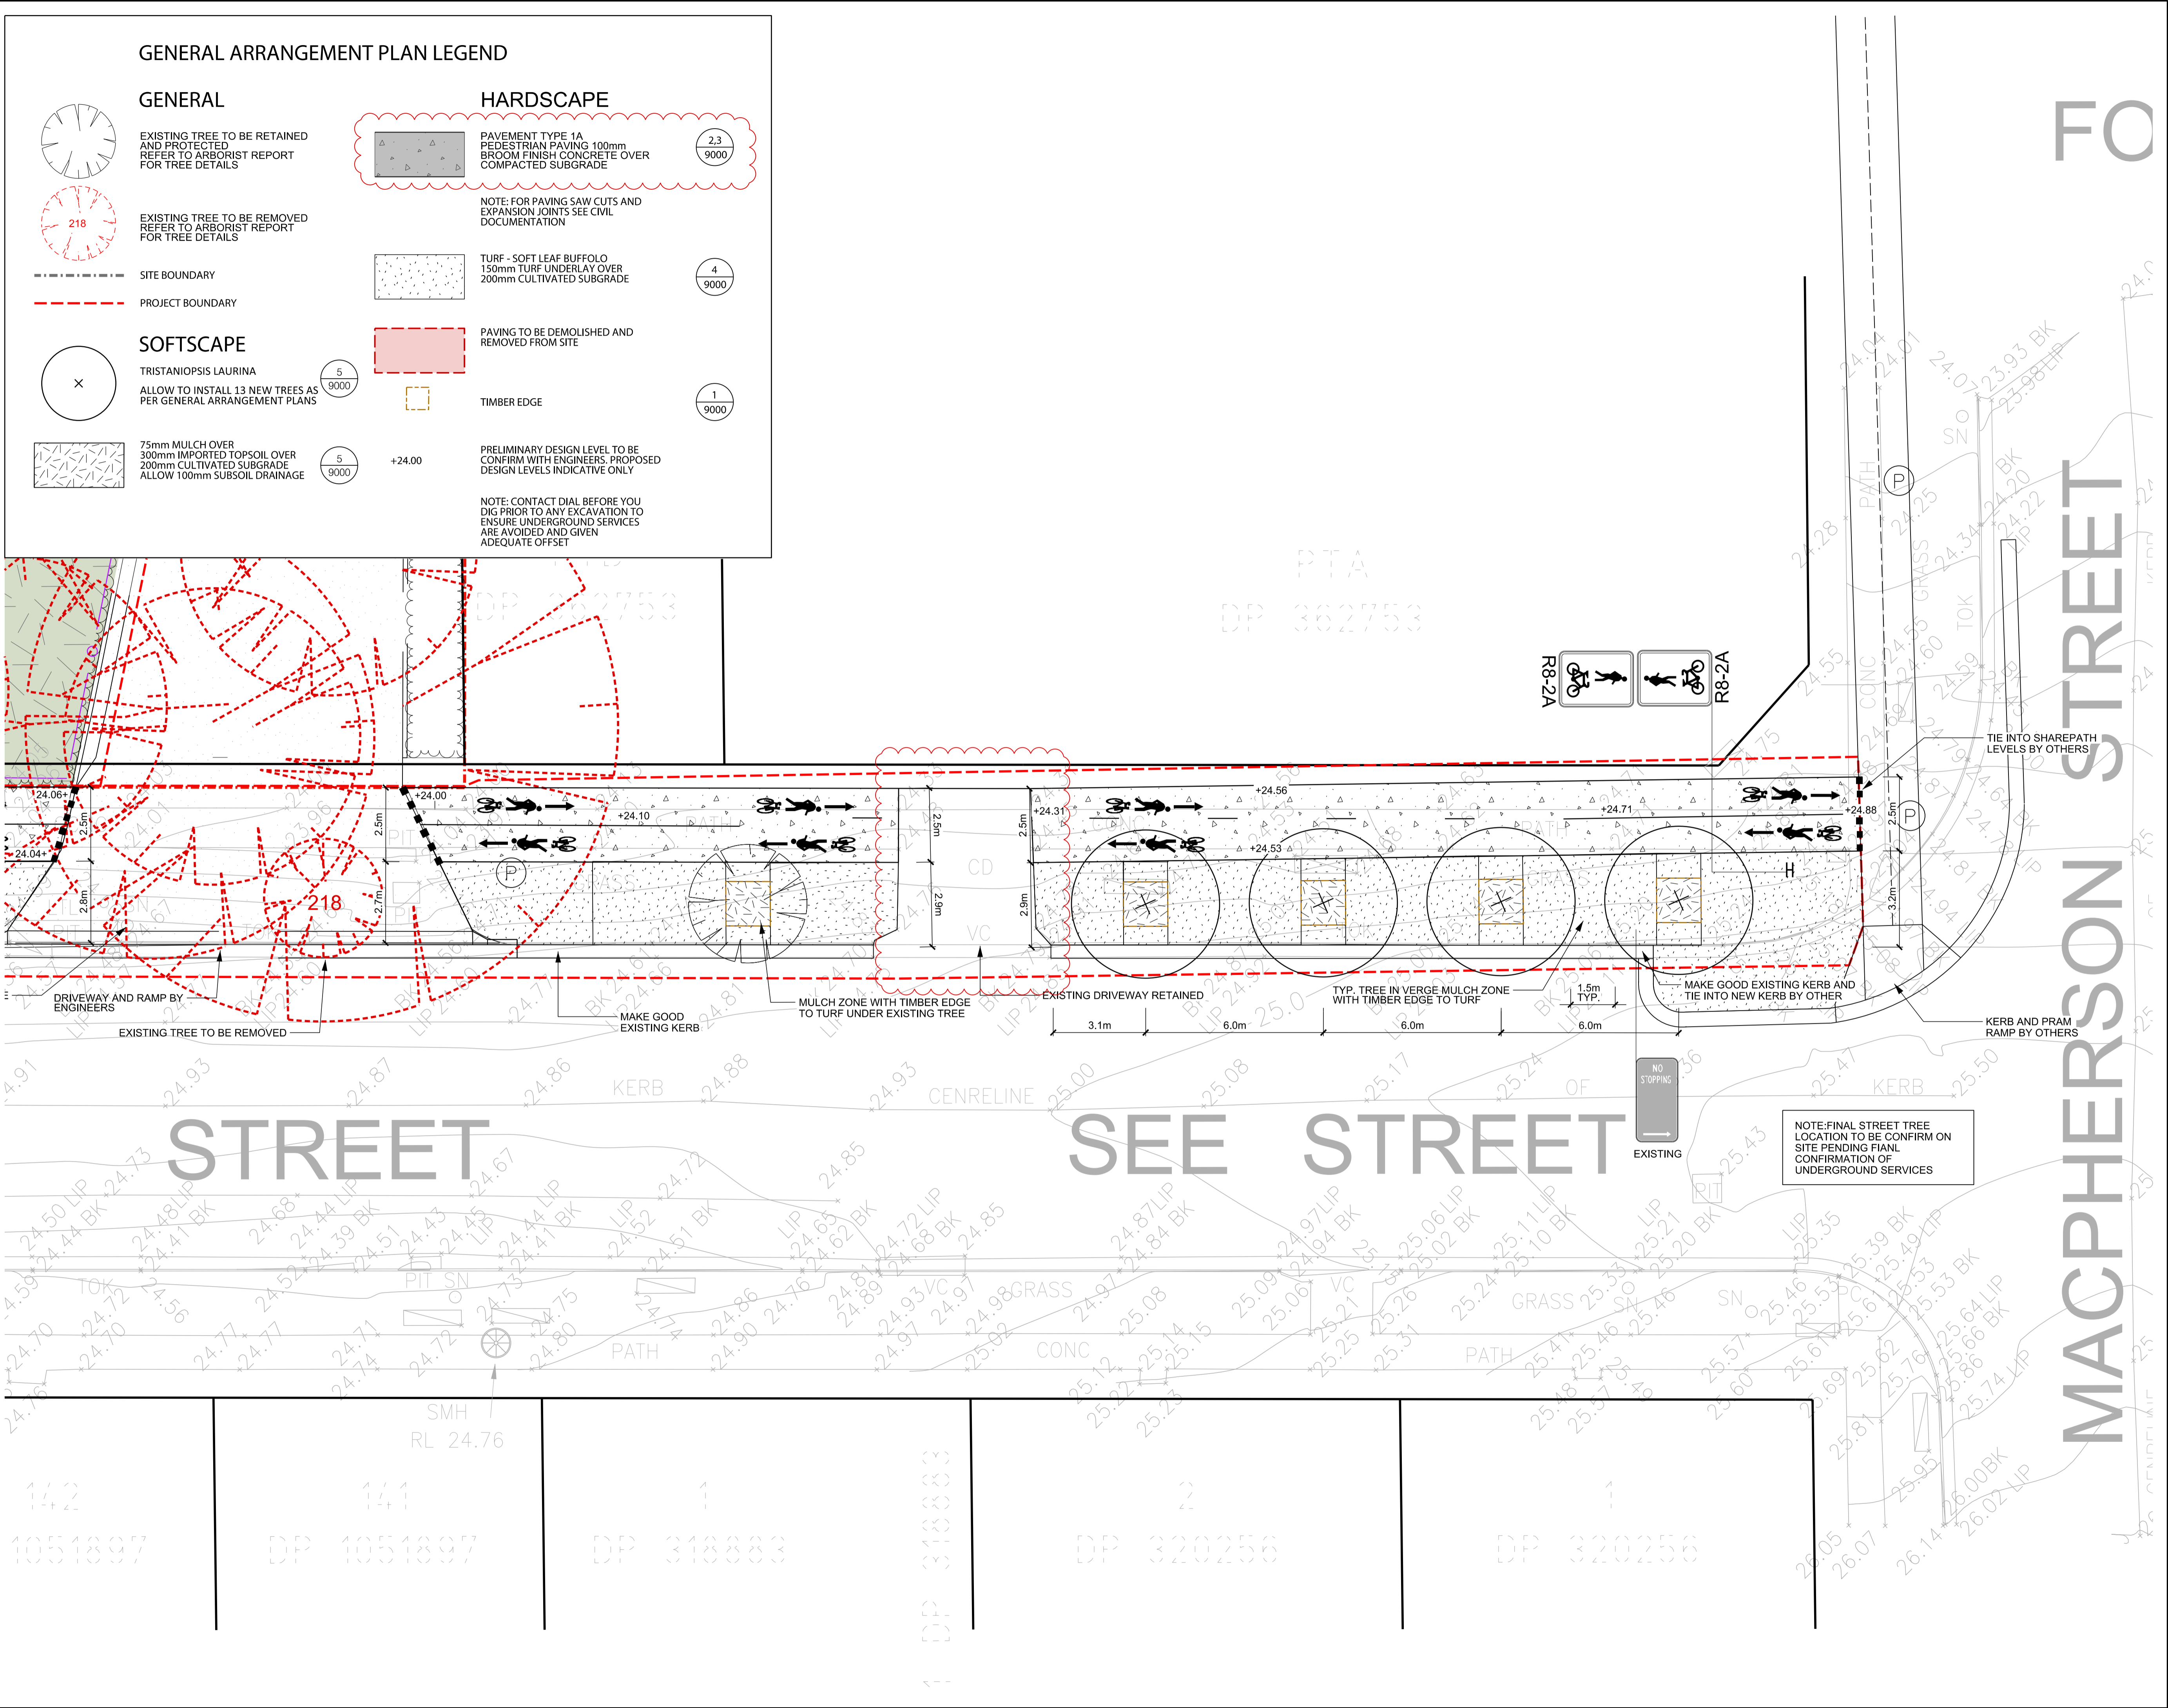

GRAY PUKSAND
HANSENYUNCKEN

PRELIMINARY
NOT FOR CONSTRUCTION

REV	DESCRIPTION	DATE	DRN	CHKD
0	COORDINATION ISSUE - 50%	11.12.2021	MH	NN
1	COORDINATION ISSUE 2 - 50%	14.12.2021	MH	NN
2	COORDINATION ISSUE 3 - 50%	15.12.2021	MH	NN
3	COORDINATION ISSUE 4 - 80%	19.01.2021	LL	LH
4	ISSUED FOR COUNCIL REVIEW 1	08.02.2021	LL	LH
5	COORDINATION ISSUE	03.05.2021	LL	LH
6	COORDINATION ISSUE	11.05.2021	LL	LH

Tract
Landscape Architects
Urban Designers
Town Planners

Melbourne P: 03 9429 6133
Brisbane P: 07 3002 6400
Sydney P: 02 9954 3733
Geelong P: 03 5221 0105
Adelaide P: 08 8223 1324
www.tract.com.au

PROJECT
TAFE NSW - MEADOWBANK
PUBLIC WORKS

CLIENT

DRAWING TITLE
GENERAL ARRANGEMENT PLAN

DRAWING NUMBER REVISION
TR-LA-DWG-P0102 6

DRAWN CHECKED APPROVED DATE
MH NN LH 15.12.2020

SCALE: 1:100
0 1 2 5m