


- GENERAL NOTES**
- DO NOT SCALE DRAWINGS. FIGURED DIMENSIONS HAVE PREFERENCE OVER SCALED DIMENSIONS.
 - ANY DISCREPANCIES MUST BE REPORTED IMMEDIATELY TO THE SUPERINTENDENT.
 - THESE DRAWINGS ARE TO BE READ IN CONJUNCTION WITH THE DETAILS, SPECIFICATIONS AND ENGINEERING DOCUMENTS.
 - LOCATE AND PROTECT ALL UNDERGROUND SERVICES PRIOR TO ANY EXCAVATION. MAKE GOOD ALL DAMAGE TO EXISTING WORKS CAUSED BY THE ACTIVITY OF THESE WORKS.
 - THESE DRAWINGS ARE TO BE PRINTED IN COLOUR
- These designs, plans and specifications and the copyright therein are the property of TRACT CONSULTANTS PTY. LTD. and must not be used, reproduced or copied, wholly or in part, without the written permission of TRACT CONSULTANTS PTY. LTD.

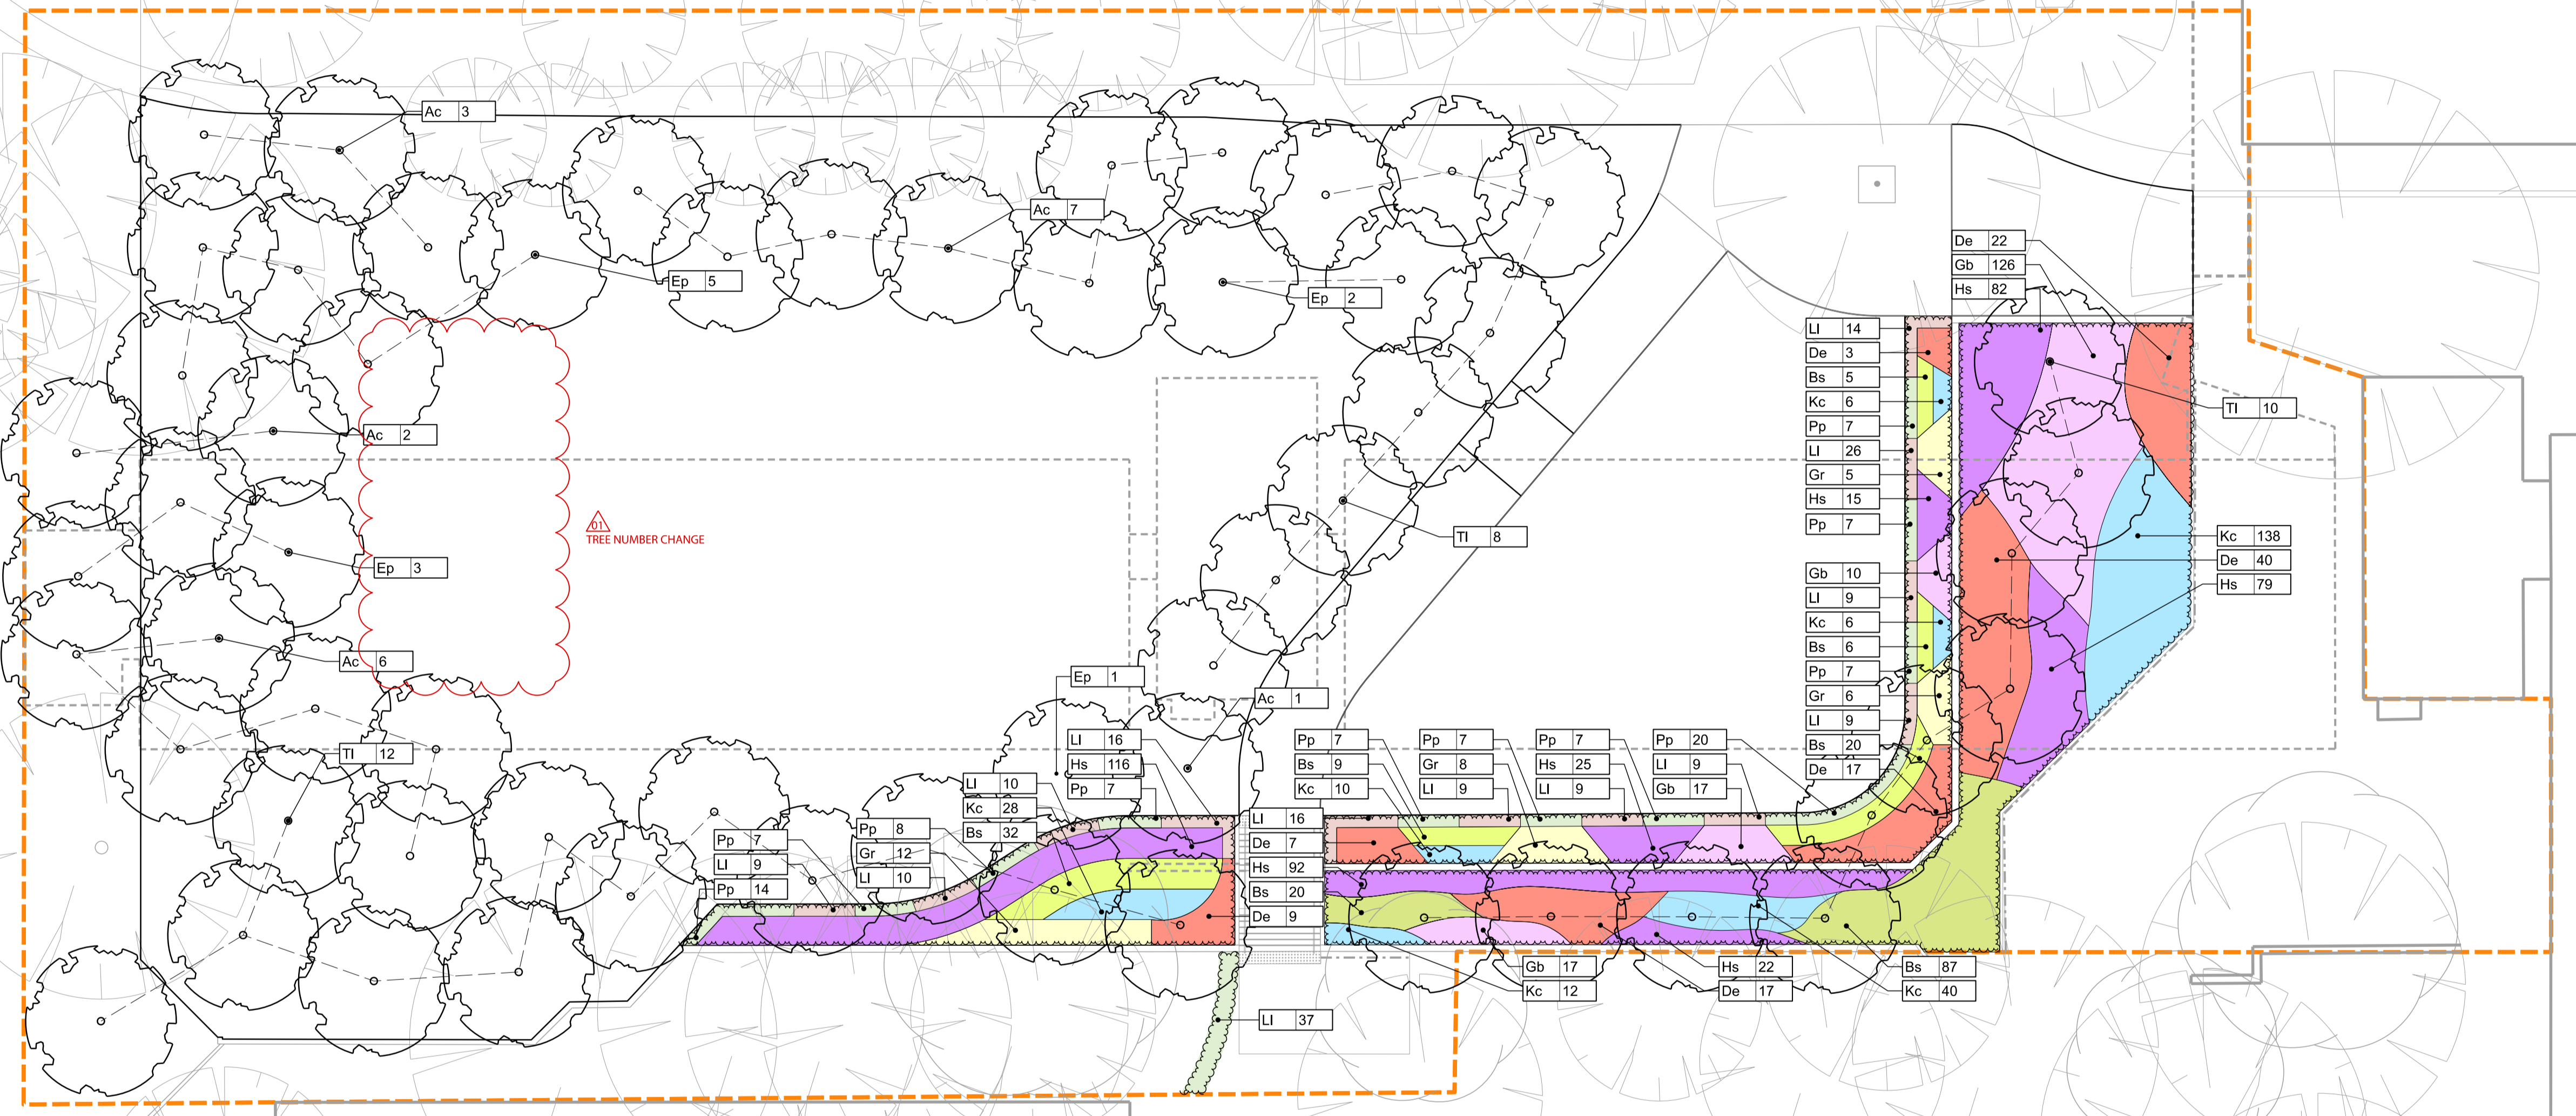

FOR CONSTRUCTION

REV	DESCRIPTION	DATE	DRN	CHKD
E	Issued for Main Works Offer	28.08.2020	MH	NN
0	Issued for Construction	24.02.2021	LL	LH
1	Reissued for Construction	10.05.2021	MH	LH

Tract
Landscape Architects
Urban Designers
Town Planners

Melbourne: Level 6, 6 Riverside Quay, Southbank VIC 3006
 Geelong: 4/65 Brougham Street, Geelong VIC 3220
 P: 03 9429 6133 www.tract.com.au

PROJECT
 TAFE NSW - MEADOWBANK
 PHASE 2.1 PEDESTRIAN SPINE

CLIENT

DRAWING TITLE
BUILDING D AND E
PLANTING PLAN

DRAWING NUMBER TR-LA-DWG-S0201
REVISION 1

DRAWN MH
CHECKED LH
APPROVED LH
DATE 10.05.2021

SCALE 1:200 @ A1
 0 2 4 10m

BUILDING L
 FFL 13.50

BUILDING B
 FFL 14.74

BUILDING H
 FFL 16.74

▲ TREE NUMBER CHANGE