

# TAFE NSW MEADOWBANK

## SEE STREET PUBLIC DOMAIN WORKS

### DRAWING LIST

#### GENERAL DRAWINGS

TR-LA-DWG-P0001 COVER SHEET  
TR-LA-DWG-P0002 OVERALL PLAN AND SECTION

#### GENERAL ARRANGEMENT PLANS

TR-LA-DWG-P0100 GENERAL ARRANGEMENT PLAN (SHEET 1 OF 3)  
TR-LA-DWG-P0101 GENERAL ARRANGEMENT PLAN (SHEET 2 OF 3)  
TR-LA-DWG-P0102 GENERAL ARRANGEMENT PLAN (SHEET 3 OF 3)

#### DETAIL DRAWINGS

TR-LA-DWG-P9000 DETAILS



#### GENERAL NOTES

- DO NOT SCALE DRAWINGS. FIGURED DIMENSIONS HAVE PREFERENCE OVER SCALED DIMENSIONS.
- ANY DISCREPANCIES MUST BE REPORTED IMMEDIATELY TO THE SUPERINTENDENT.
- THESE DRAWINGS ARE TO BE READ IN CONJUNCTION WITH THE DETAILS, SPECIFICATIONS AND ENGINEERING DOCUMENTS.
- LOCATE AND PROTECT ALL UNDERGROUND SERVICES PRIOR TO ANY EXCAVATION. MAKE GOOD ALL DAMAGE TO EXISTING WORKS CAUSED BY THE ACTIVITY OF THESE WORKS.
- THESE DRAWINGS ARE TO BE PRINTED IN COLOUR

These designs, plans and specifications and the copyright therein are the property of TRACT CONSULTANTS PTY. LTD. and must not be used, reproduced or copied, wholly or in part, without the written permission of TRACT CONSULTANTS PTY. LTD.

GRAY PUKSAND  
HANSEN YUNCKEN

PRELIMINARY  
NOT FOR CONSTRUCTION

REV	DESCRIPTION	DATE	DRN	CHKD
0	COORDINATION ISSUE 50%	11.12.2021	MH	NN
1	COORDINATION ISSUE 2 - 50%	14.12.2021	MH	NN
2	COORDINATION ISSUE 3 - 50%	15.12.2021	MH	NN
3	COORDINATION ISSUE 4 - 80%	19.01.2021	LL	LH
4	ISSUED FOR COUNCIL REVIEW 1	08.02.2021	LL	LH
5	COORDINATION ISSUE	03.05.2021	LL	LH
6	COORDINATION ISSUE	11.05.2021	LL	LH

Tract  
Landscape Architects  
Urban Designers  
Town Planners

Melbourne P: 03 9429 6133  
Brisbane P: 07 3002 6400  
Sydney P: 02 9954 3733  
Geelong P: 03 5221 0105  
Adelaide P: 08 8223 1324

www.tract.com.au

PROJECT  
TAFE NSW - MEADOWBANK  
PUBLIC WORKS

#### CLIENT




DRAWING TITLE  
COVER SHEET

DRAWING NUMBER REVISION  
TR-LA-DWG-P0001 6


DRAWN CHECKED APPROVED DATE  
MH NN LH 15.12.2020

SCALE 1:1000 @ A1  
0 10 20 50m



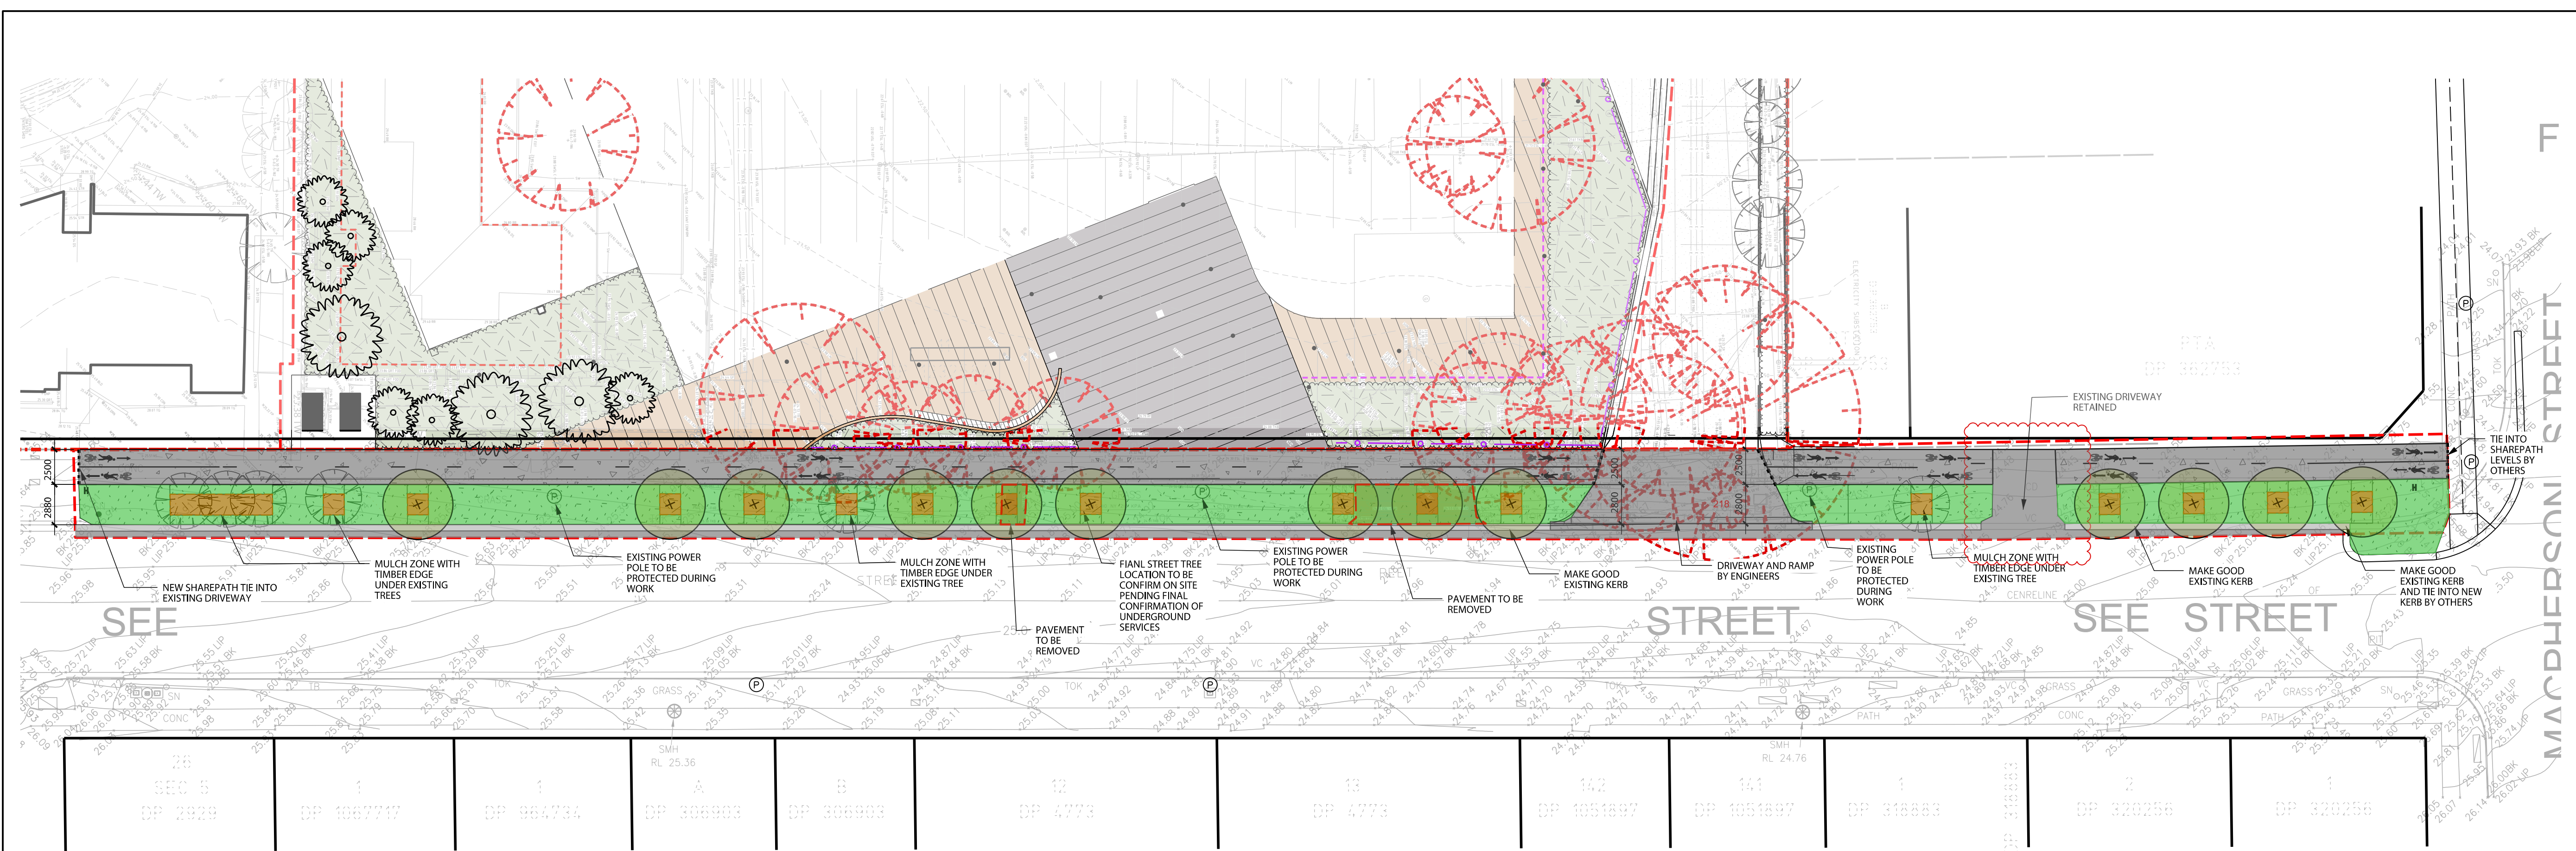

1 OVERALL PLAN  
1:250/1:100

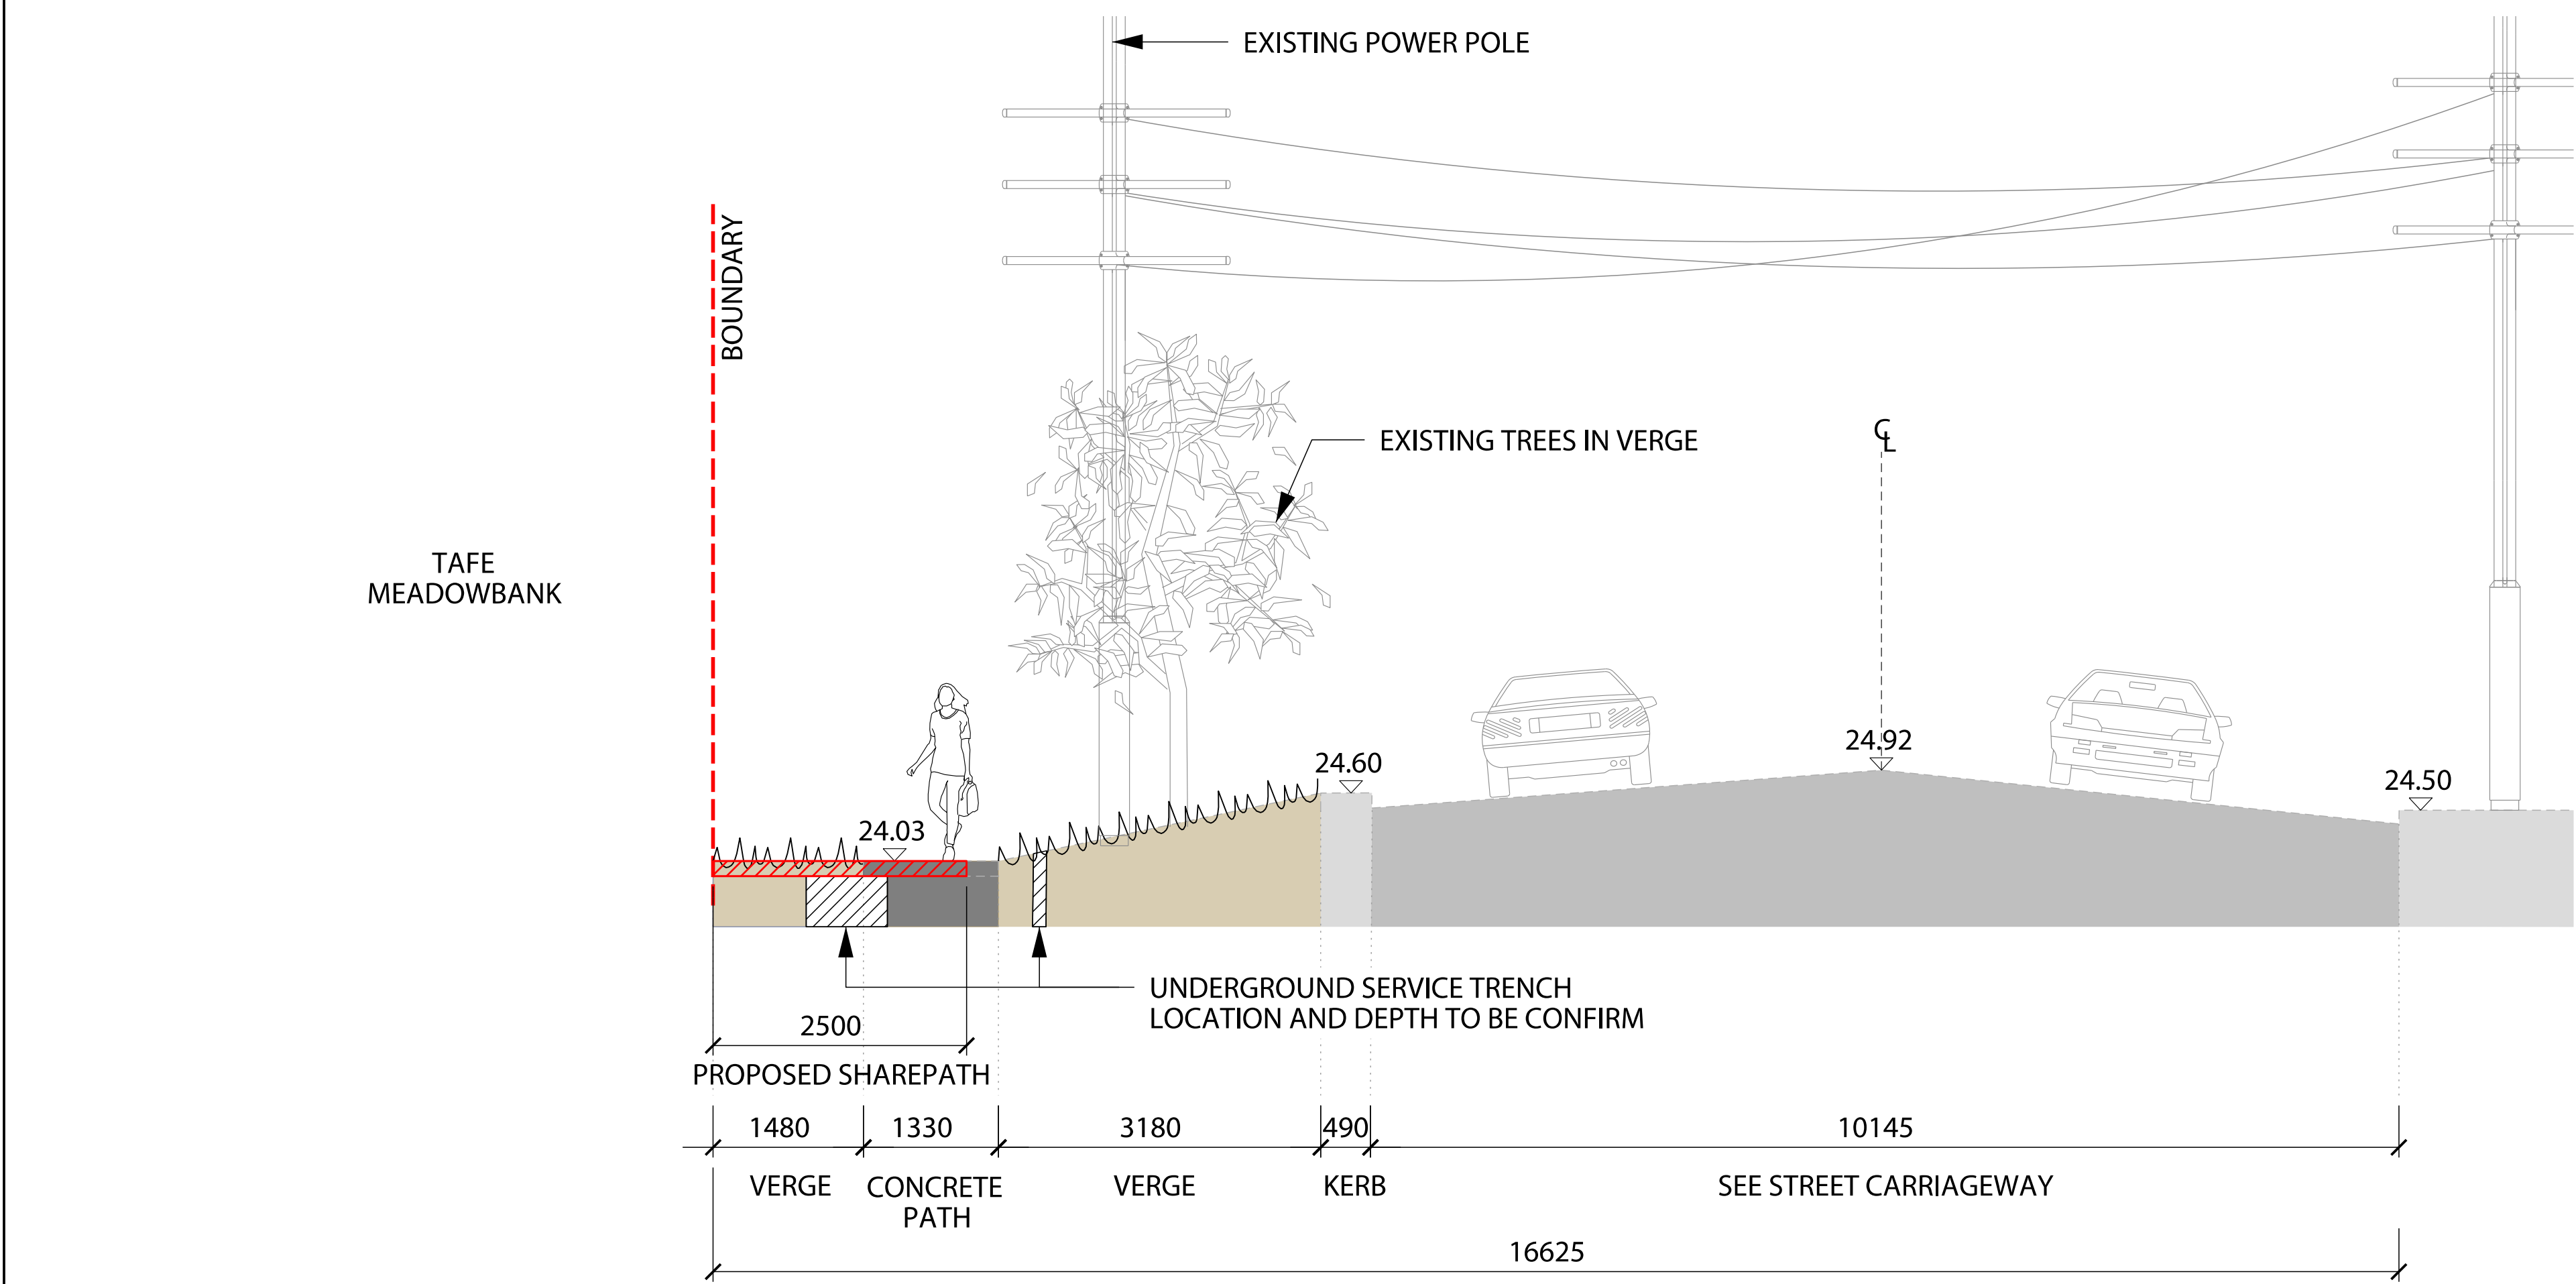

2 TYPICAL SECTION  
1:250/1:100



3 PROPOSED NEW TREE  
Tristaniopsis laurina  
1:250/1:100

- GENERAL NOTES
1. DO NOT SCALE DRAWINGS. FIGURED DIMENSIONS HAVE PREFERENCE OVER SCALED DIMENSIONS.
  2. ANY DISCREPANCIES MUST BE REPORTED IMMEDIATELY TO THE SUPERINTENDENT.
  3. THESE DRAWINGS ARE TO BE READ IN CONJUNCTION WITH THE DETAILS, SPECIFICATIONS AND ENGINEERING DOCUMENTS.
  4. LOCATE AND PROTECT ALL UNDERGROUND SERVICES PRIOR TO ANY EXCAVATION. MAKE GOOD ALL DAMAGE TO EXISTING WORKS CAUSED BY THE ACTIVITY OF THESE WORKS.
  5. THESE DRAWINGS ARE TO BE PRINTED IN COLOUR
- These designs, plans and specifications and the copyright therein are the property of TRACT CONSULTANTS PTY. LTD. and must not be used, reproduced or copied, wholly or in part, without the written permission of TRACT CONSULTANTS PTY. LTD.

## GRAY PUKSAND HANSEN YUNCKEN

### PRELIMINARY NOT FOR CONSTRUCTION

REV	DESCRIPTION	DATE	DRN	CHKD
0	ISSUE FOR TPG MEETING	19.01.2021	LL	LH
1	ISSUED FOR COUNCIL REVIEW 1	09.02.2021	LL	LH
2	COORDINATION ISSUE	03.05.2021	LL	LH
3	COORDINATION ISSUE	11.06.2021	LL	LH

### Tract Landscape Architects Urban Designers Town Planners

Melbourne P: 03 9429 6133  
Brisbane P: 07 5002 6400  
Sydney P: 02 9954 3733  
Geelong P: 03 5221 0105  
Adelaide P: 08 8223 1324  
www.tract.com.au

PROJECT  
TAFE NSW - MEADOWBANK  
PUBLIC WORKS

CLIENT



DRAWING TITLE  
OVERALL PLAN AND SECTION

DRAWING NUMBER  
TR-LA-DWG-P0002

REVISION  
3

DRAWN  
LL


CHECKED  
LH

APPROVED  
LH

DATE  
19.01.2021

SCALE  
1:250/1:100 A1



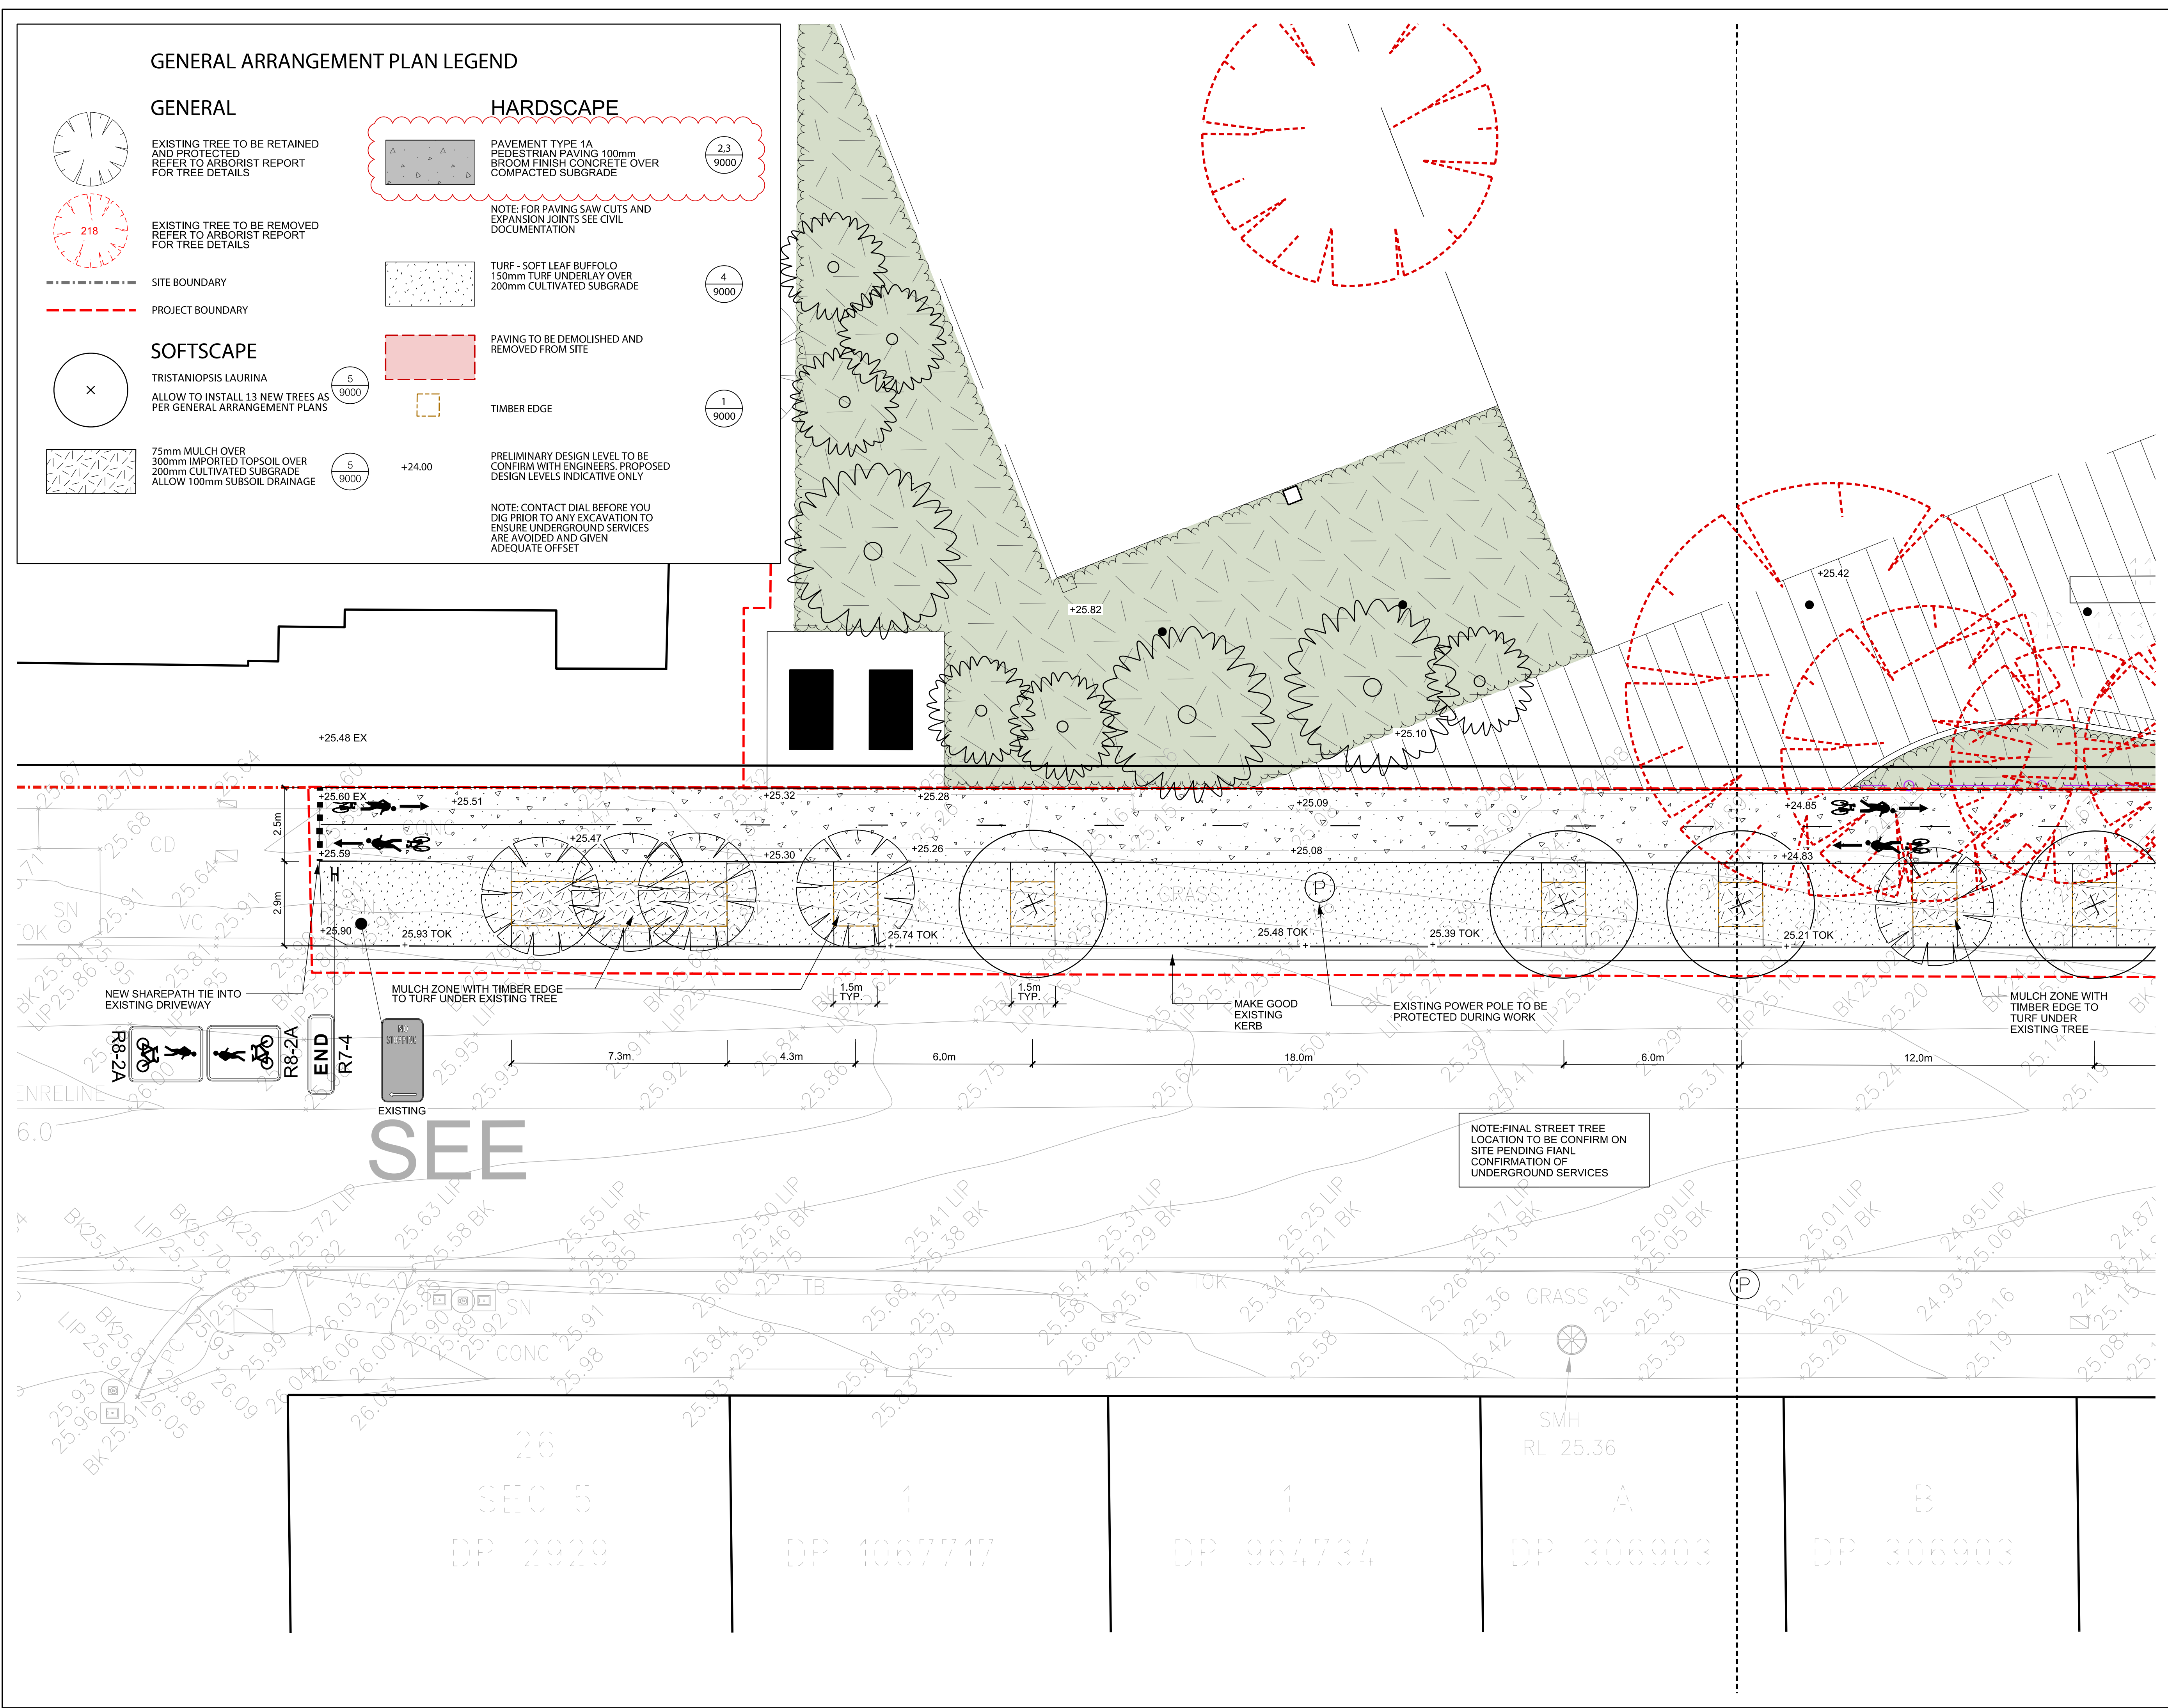

GENERAL NOTES

- DO NOT SCALE DRAWINGS. FIGURED DIMENSIONS HAVE PREFERENCE OVER SCALED DIMENSIONS.
- ANY DISCREPANCIES MUST BE REPORTED IMMEDIATELY TO THE SUPERINTENDENT.
- THESE DRAWINGS ARE TO BE READ IN CONJUNCTION WITH THE DETAILS, SPECIFICATIONS AND ENGINEERING DOCUMENTS.
- LOCATE AND PROTECT ALL UNDERGROUND SERVICES PRIOR TO ANY EXCAVATION. MAKE GOOD ALL DAMAGE TO EXISTING WORKS CAUSED BY THE ACTIVITY OF THESE WORKS.
- THESE DRAWINGS ARE TO BE PRINTED IN COLOUR

These designs, plans and specifications and the copyright therein are the property of TRACT CONSULTANTS PTY. LTD. and must not be used, reproduced or copied, wholly or in part, without the written permission of TRACT CONSULTANTS PTY. LTD.

GRAY PUKSAND  
HANSEN YUNCKEN

PRELIMINARY  
NOT FOR CONSTRUCTION

REV	DESCRIPTION	DATE	DRN	CHKD
0	COORDINATION ISSUE - 50%	11.12.2021	MH	NN
1	COORDINATION ISSUE 2 - 50%	14.12.2021	MH	NN
2	COORDINATION ISSUE 3 - 50%	14.12.2021	MH	NN
3	COORDINATION ISSUE 4 - 80%	19.01.2021	LL	LH
4	ISSUED FOR COUNCIL REVIEW 1	08.02.2021	LL	LH
5	COORDINATION ISSUE	03.05.2021	LL	LH
6	COORDINATION ISSUE	11.05.2021	LL	LH

Tract  
Landscape Architects  
Urban Designers  
Town Planners

Melbourne P: 03 9429 6133  
Brisbane P: 07 5002 6400  
Sydney P: 02 9954 3733  
Geelong P: 03 5221 0105  
Adelaide P: 08 8223 1324

www.tract.com.au

PROJECT  
TAFE NSW - MEADOWBANK  
PUBLIC WORKS

CLIENT  
TAFE NSW

DRAWING TITLE  
GENERAL ARRANGEMENT PLAN

DRAWING NUMBER  
TR-LA-DWG-P0100

REVISION  
6

DRAWN  
MH

CHECKED  
NN


APPROVED  
LH

DATE  
15.12.2020

SCALE: 1:100 @ A1

0 1 2 5m



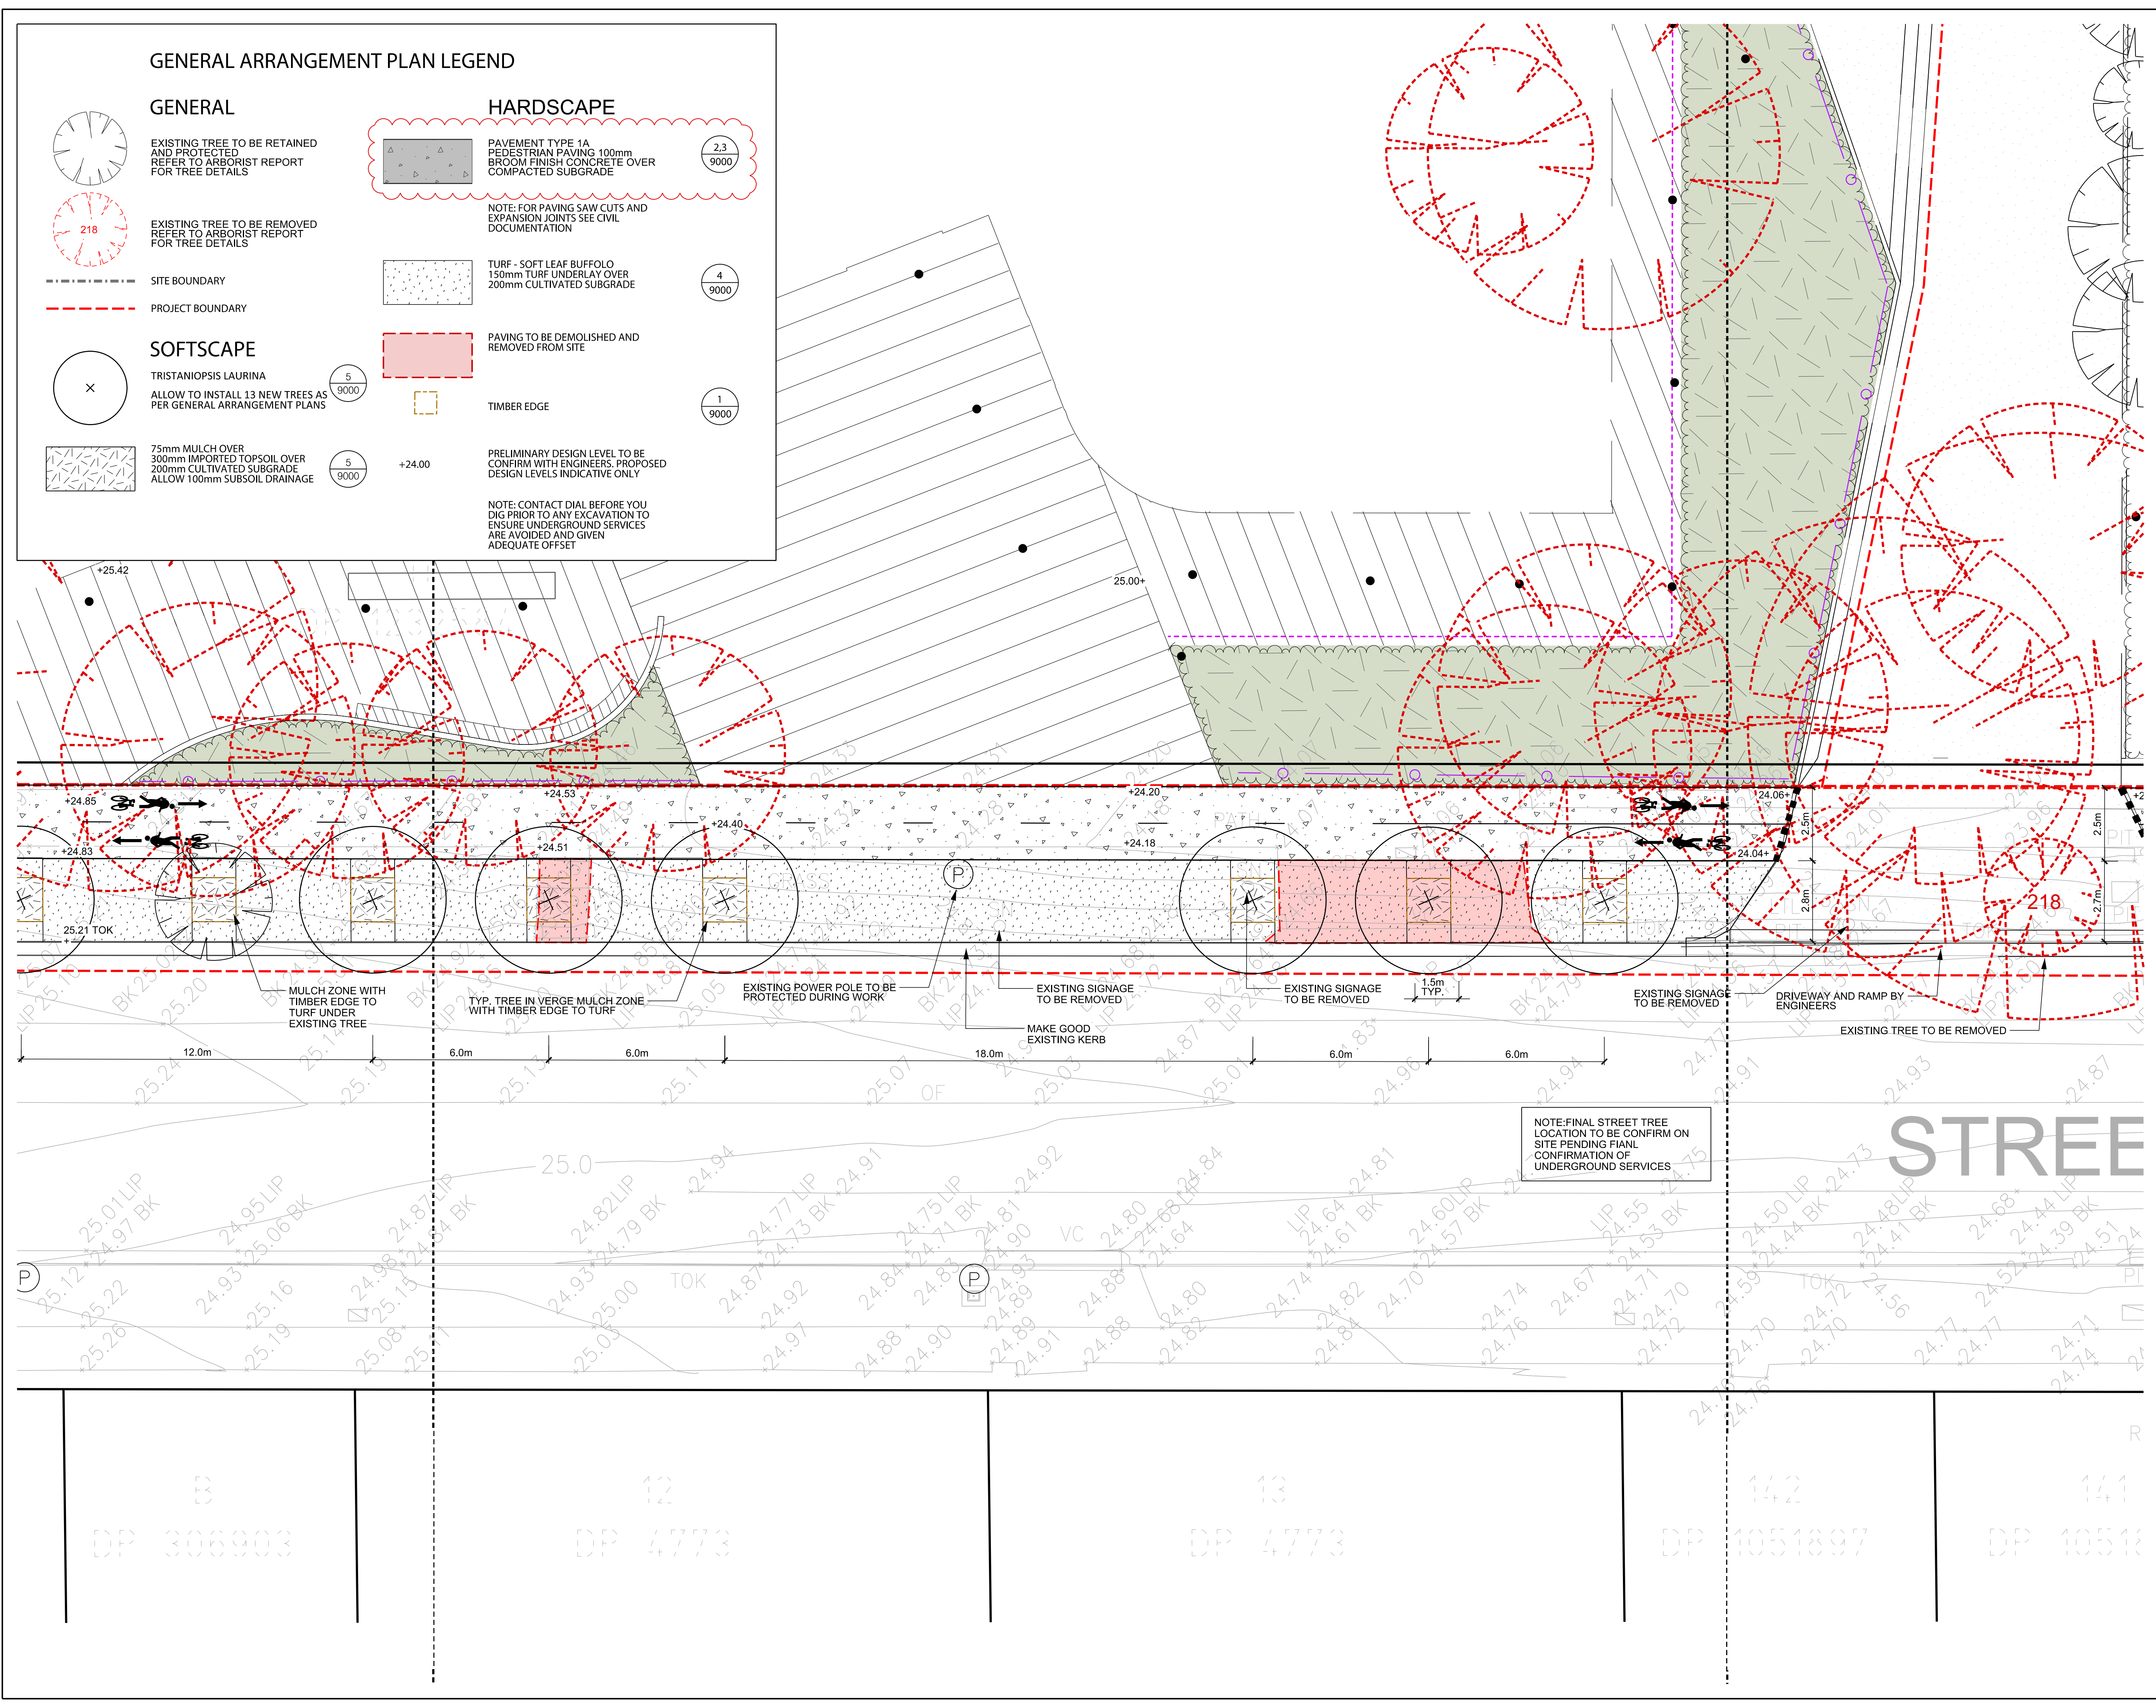

- GENERAL NOTES
- DO NOT SCALE DRAWINGS. FIGURED DIMENSIONS HAVE PREFERENCE OVER SCALED DIMENSIONS.
  - ANY DISCREPANCIES MUST BE REPORTED IMMEDIATELY TO THE SUPERINTENDENT.
  - THESE DRAWINGS ARE TO BE READ IN CONJUNCTION WITH THE DETAILS, SPECIFICATIONS AND ENGINEERING DOCUMENTS.
  - LOCATE AND PROTECT ALL UNDERGROUND SERVICES PRIOR TO ANY EXCAVATION. MAKE GOOD ALL DAMAGE TO EXISTING WORKS CAUSED BY THE ACTIVITY OF THESE WORKS.
  - THESE DRAWINGS ARE TO BE PRINTED IN COLOUR
- These designs, plans and specifications and the copyright therein are the property of TRACT CONSULTANTS PTY. LTD. and must not be used, reproduced or copied, wholly or in part, without the written permission of TRACT CONSULTANTS PTY. LTD.

GRAY PUKSAND  
HANSEN YUNCKEN

PRELIMINARY  
NOT FOR CONSTRUCTION

REV	DESCRIPTION	DATE	DRN	CHKD
0	COORDINATION ISSUE - 50%	11.12.2021	MH	NN
1	COORDINATION ISSUE 2 - 50%	14.12.2021	MH	NN
2	COORDINATION ISSUE 3 - 50%	15.12.2021	MH	NN
3	COORDINATION ISSUE 4 - 80%	19.01.2021	LL	LH
4	ISSUED FOR COUNCIL REVIEW 1	08.02.2021	LL	LH
5	COORDINATION ISSUE	03.05.2021	LL	LH
6	COORDINATION ISSUE	11.05.2021	LL	LH

Tract  
Landscape Architects  
Urban Designers  
Town Planners

Melbourne P: 03 9429 6133  
Brisbane P: 07 5002 6400  
Sydney P: 02 9954 3733  
Geelong P: 03 5221 0105  
Adelaide P: 08 8223 1324

www.tract.com.au

PROJECT  
TAFE NSW - MEADOWBANK  
PUBLIC WORKS

CLIENT  
NSW TAFE

DRAWING TITLE  
GENERAL ARRANGEMENT PLAN

DRAWING NUMBER  
TR-LA-DWG-P0101

REVISION  
6

DRAWN  
MH

CHECKED  
NN


APPROVED  
LH

DATE  
15.12.2020

SCALE 1:100

0 1 2 5m



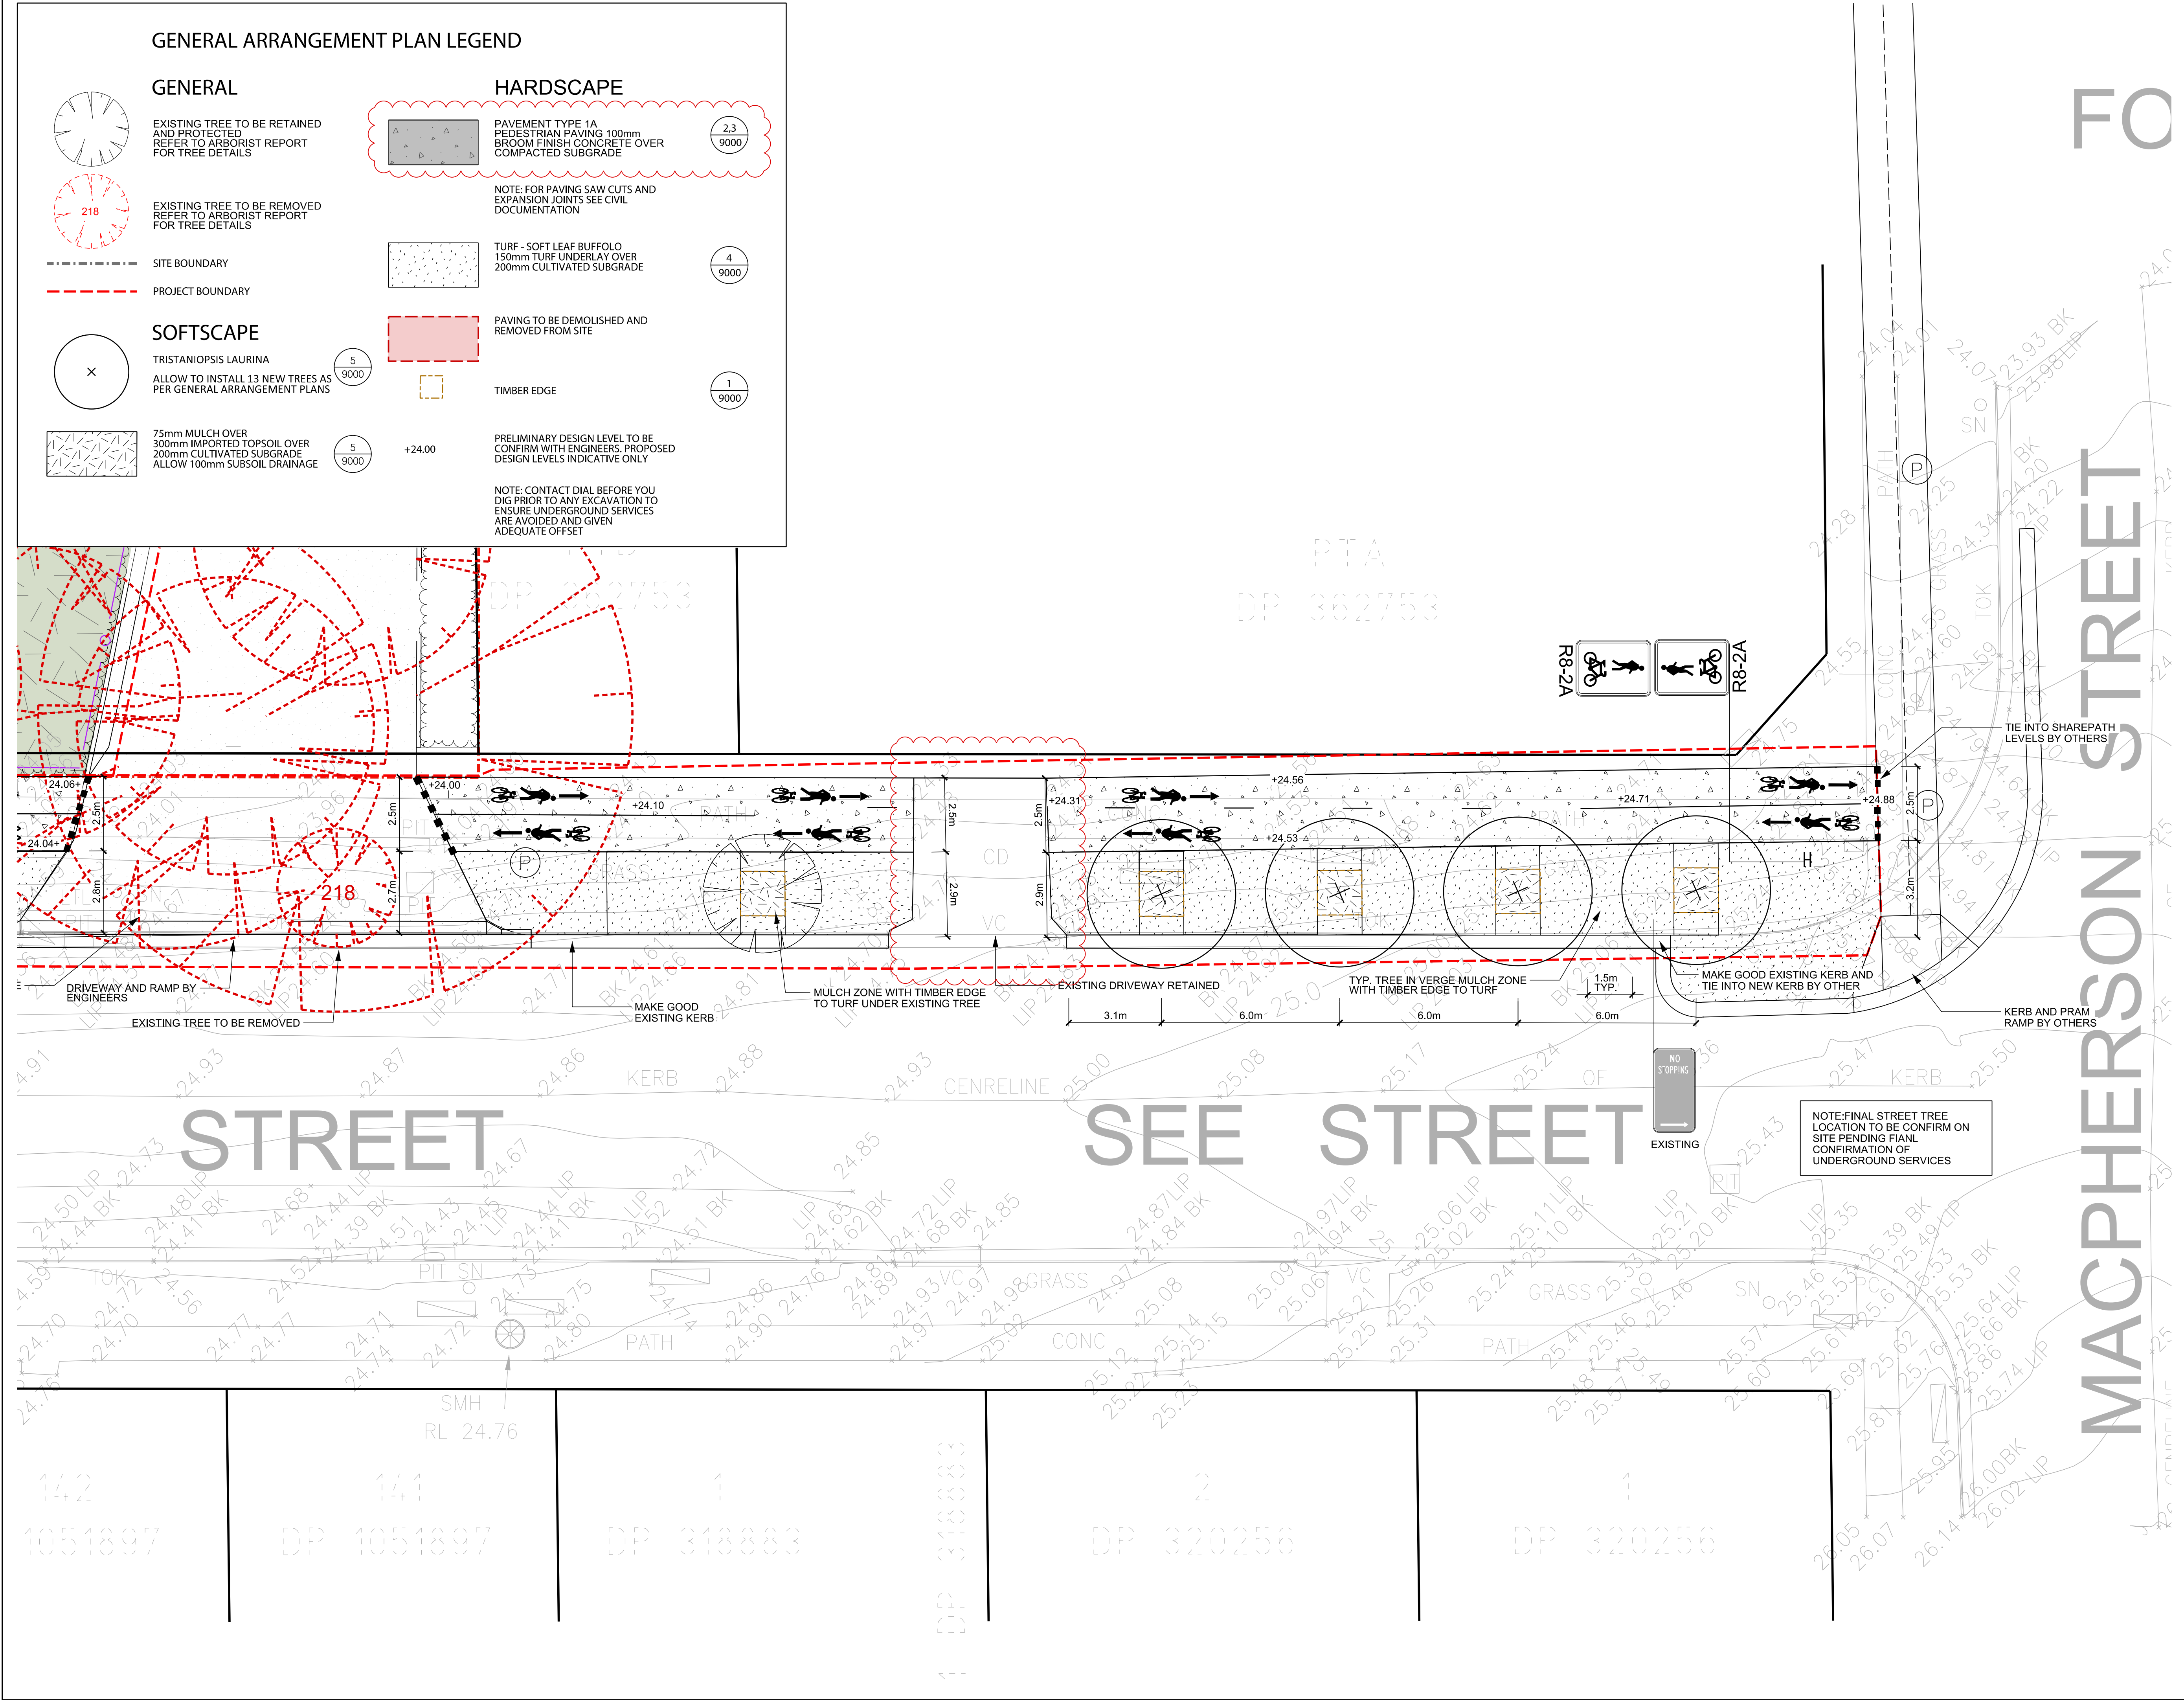

GENERAL NOTES

- DO NOT SCALE DRAWINGS. FIGURED DIMENSIONS HAVE PREFERENCE OVER SCALED DIMENSIONS.
- ANY DISCREPANCIES MUST BE REPORTED IMMEDIATELY TO THE SUPERINTENDENT.
- THESE DRAWINGS ARE TO BE READ IN CONJUNCTION WITH THE DETAILS, SPECIFICATIONS AND ENGINEERING DOCUMENTS.
- LOCATE AND PROTECT ALL UNDERGROUND SERVICES PRIOR TO ANY EXCAVATION. MAKE GOOD ALL DAMAGE TO EXISTING WORKS CAUSED BY THE ACTIVITY OF THESE WORKS.
- THESE DRAWINGS ARE TO BE PRINTED IN COLOUR

These designs, plans and specifications and the copyright therein are the property of TRACT CONSULTANTS PTY. LTD. and must not be used, reproduced or copied, wholly or in part, without the written permission of TRACT CONSULTANTS PTY. LTD.

GRAY PUKSAND  
HANSEN YUNCKEN

PRELIMINARY  
NOT FOR CONSTRUCTION

REV	DESCRIPTION	DATE	DRN	CHKD
0	COORDINATION ISSUE - 50%	11.12.2021	MH	NN
1	COORDINATION ISSUE 2 - 50%	14.12.2021	MH	NN
2	COORDINATION ISSUE 3 - 50%	15.12.2021	MH	NN
3	COORDINATION ISSUE 4 - 80%	19.01.2021	LL	LH
4	ISSUED FOR COUNCIL REVIEW 1	08.02.2021	LL	LH
5	COORDINATION ISSUE	03.05.2021	LL	LH
6	COORDINATION ISSUE	11.05.2021	LL	LH

Tract  
Landscape Architects  
Urban Designers  
Town Planners

Melbourne P: 03 9429 6133  
Brisbane P: 07 5002 6400  
Sydney P: 02 9954 3733  
Geelong P: 03 5221 0105  
Adelaide P: 08 8223 1324

www.tract.com.au

PROJECT  
TAFE NSW - MEADOWBANK  
PUBLIC WORKS

CLIENT

DRAWING TITLE  
GENERAL ARRANGEMENT PLAN

DRAWING NUMBER  
TR-LA-DWG-P0102

REVISION  
6

DRAWN  
MH

CHECKED  
NN


APPROVED  
LH

DATE  
15.12.2020

SCALE 1:100


0 1 2 5m



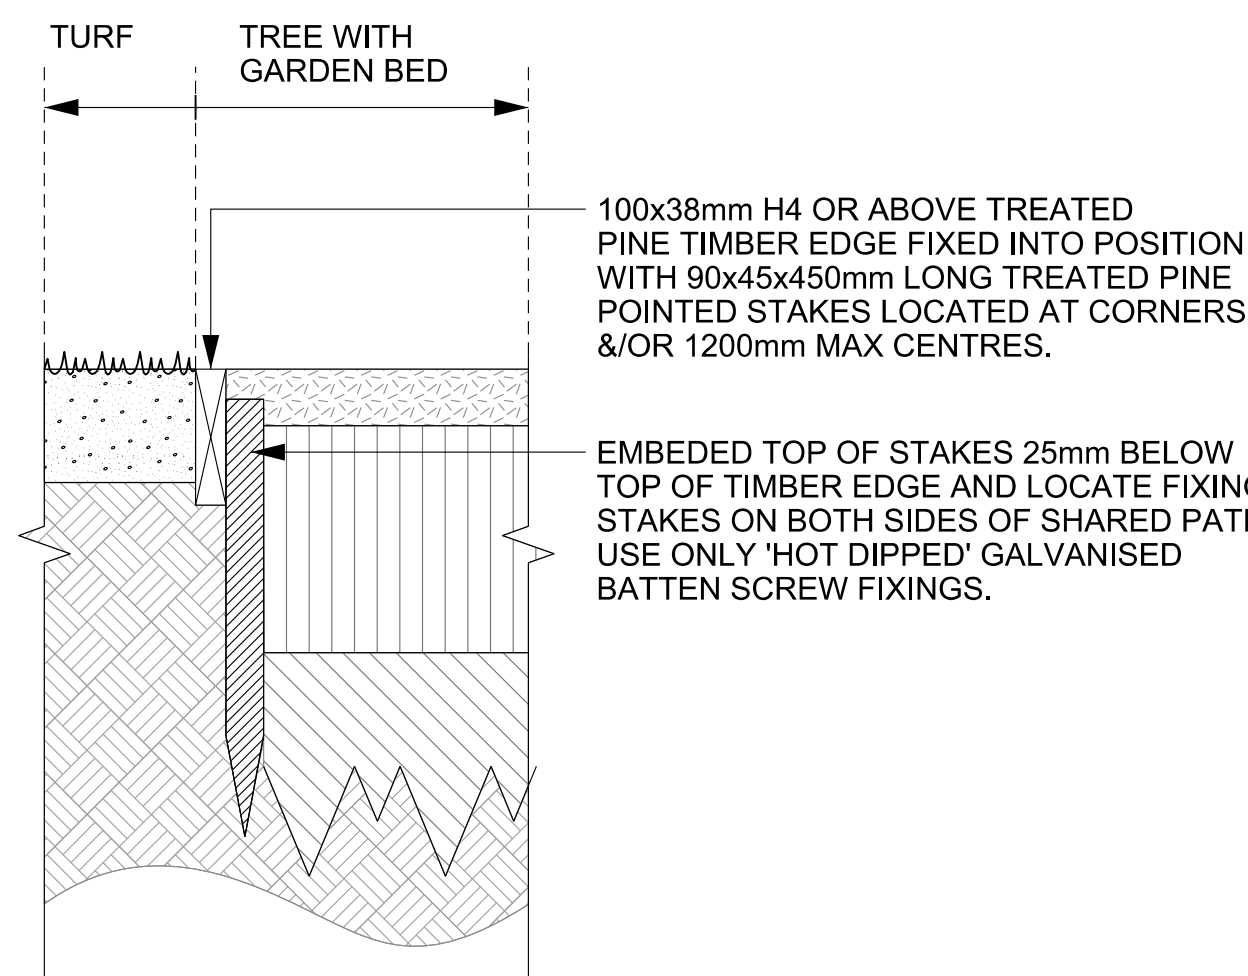


1 TIMBER EDGE  
TYPICAL DETAIL 1:10


NOTE: ALLOW TO INSTALL SHARED PATH LINEMARKING IN ACCORDANCE TO AUSROAD GUIDELINES AND TFNSW TECHICAL GUIDELINES.

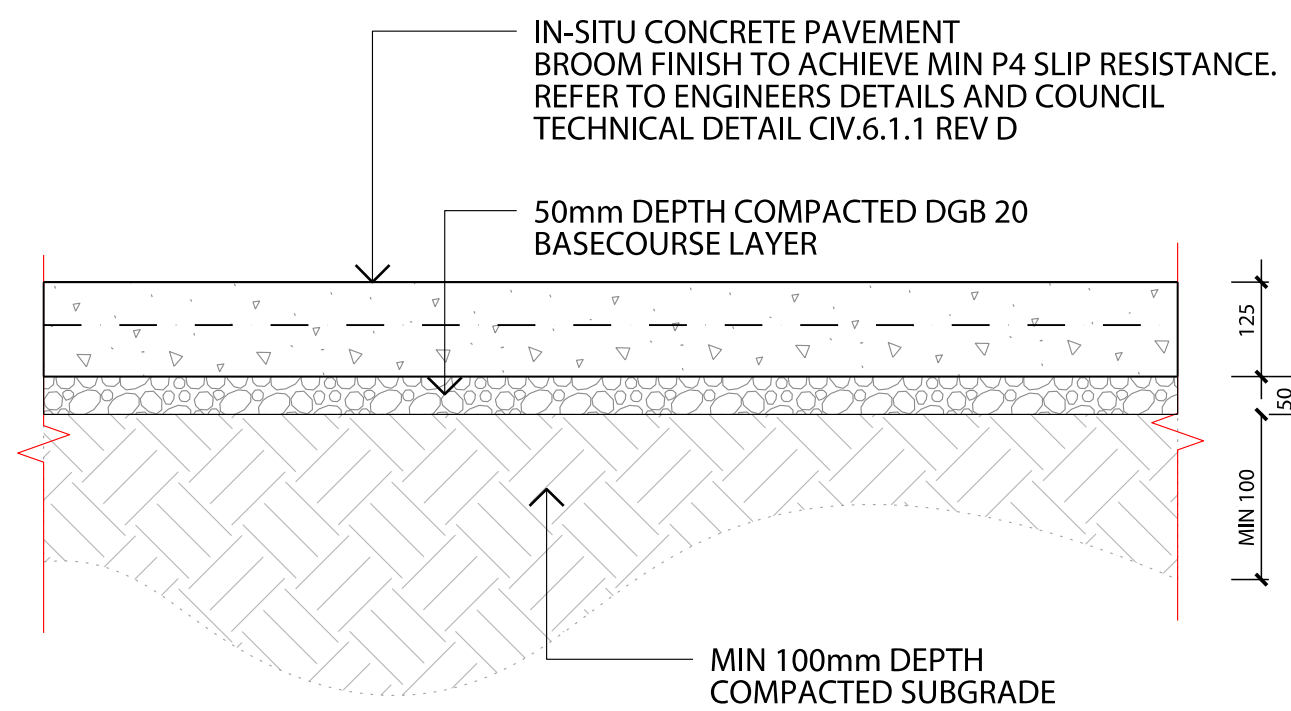


2 SHARED PATH PAVING  
TYPICAL DETAIL 1:10

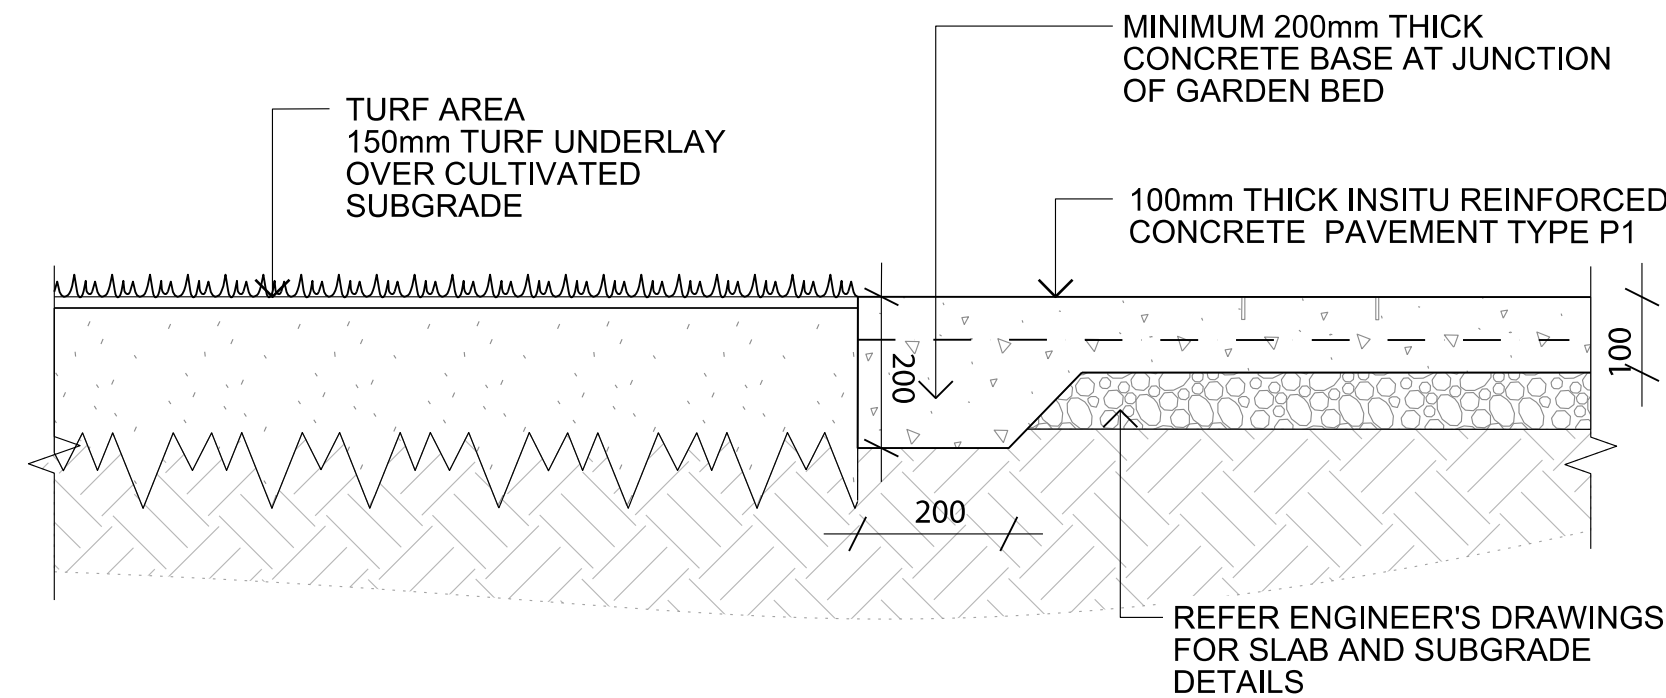

3 CONCRETE PAVING TURF JUNCTION  
TYPICAL DETAIL 1:10

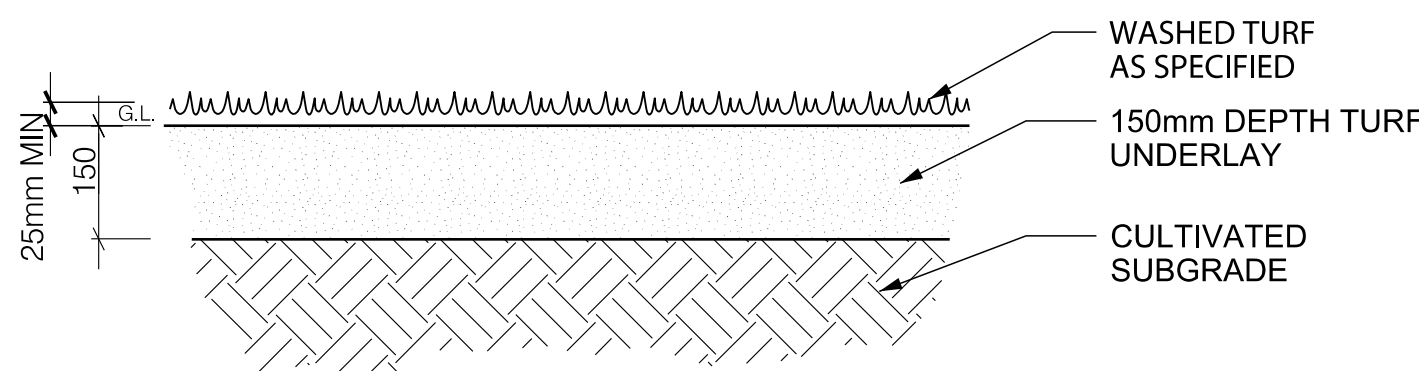

4 TURFING  
TYPICAL DETAIL 1:10

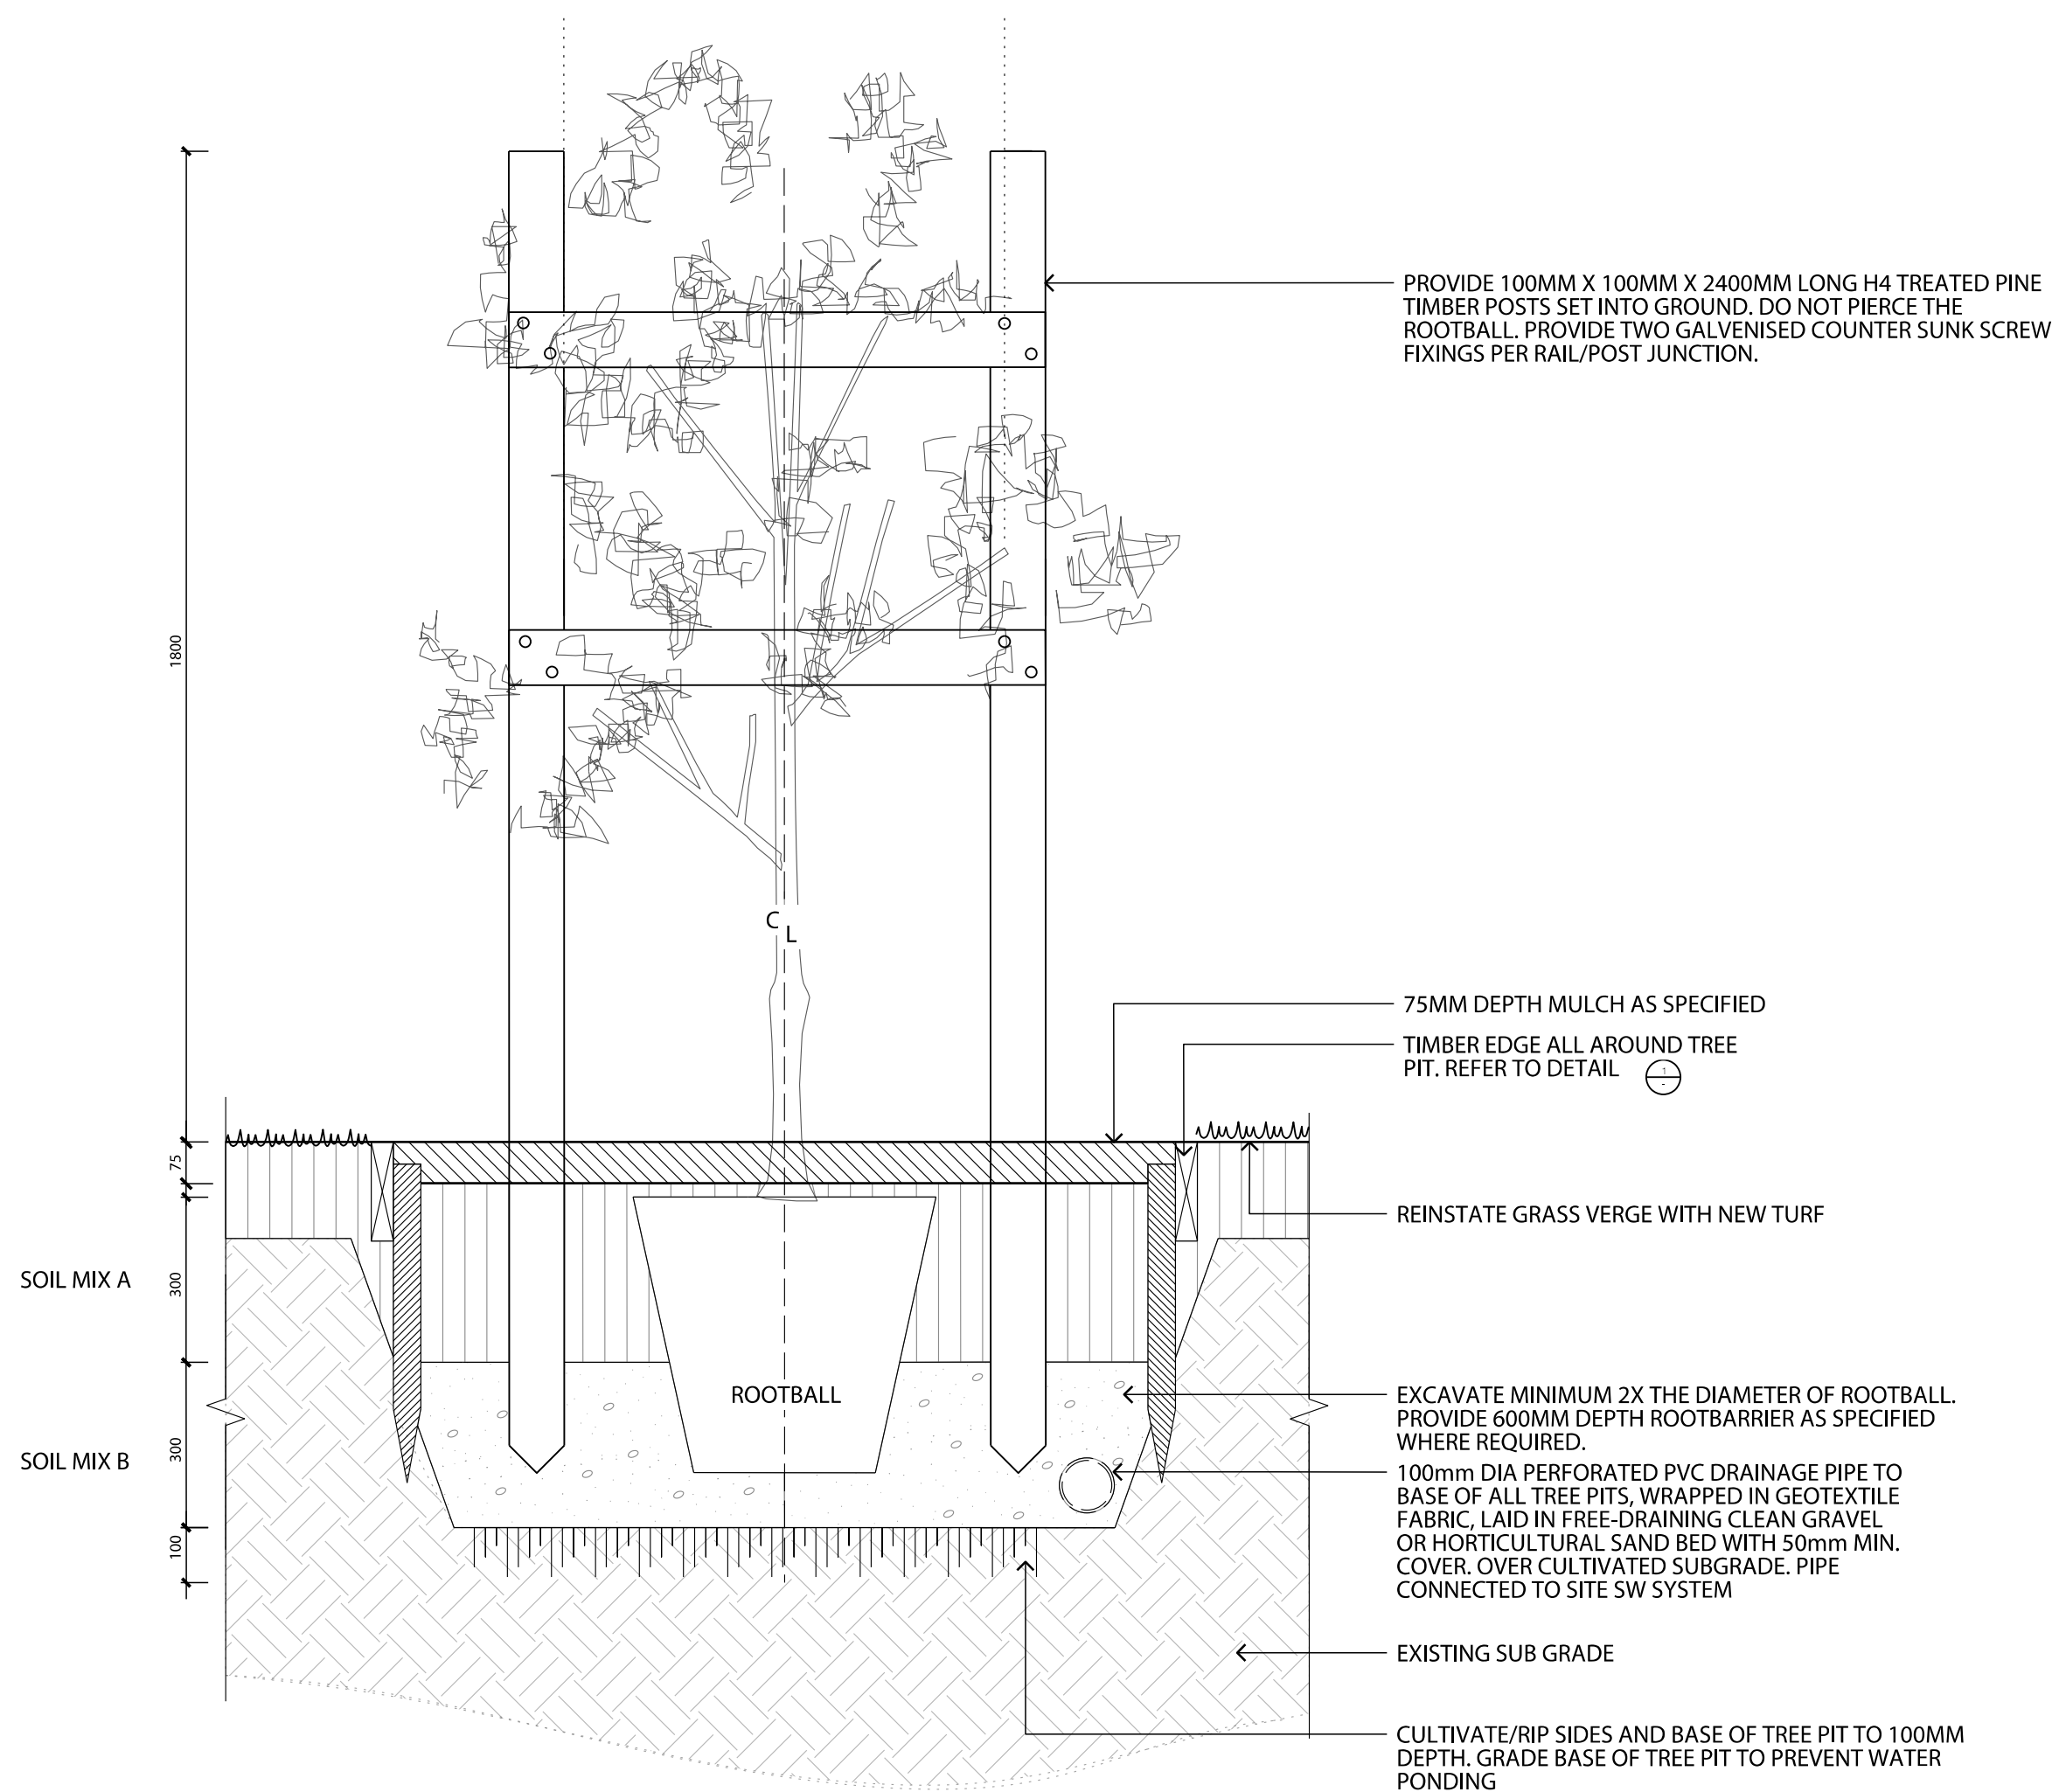

5 TREE IN VERGE  
TYPICAL DETAIL 1:10

#### GENERAL NOTES

- DO NOT SCALE DRAWINGS. FIGURED DIMENSIONS HAVE PREFERENCE OVER SCALED DIMENSIONS.
- ANY DISCREPANCIES MUST BE REPORTED IMMEDIATELY TO THE SUPERINTENDENT.
- THESE DRAWINGS ARE TO BE READ IN CONJUNCTION WITH THE DETAILS, SPECIFICATIONS AND ENGINEERING DOCUMENTS.
- LOCATE AND PROTECT ALL UNDERGROUND SERVICES PRIOR TO ANY EXCAVATION. MAKE GOOD ALL DAMAGE TO EXISTING WORKS CAUSED BY THE ACTIVITY OF THESE WORKS.
- THESE DRAWINGS ARE TO BE PRINTED IN COLOUR

These designs, plans and specifications and the copyright therein are the property of TRACT CONSULTANTS PTY. LTD. and must not be used, reproduced or copied, wholly or in part, without the written permission of TRACT CONSULTANTS PTY. LTD.

## GRAY PUKSAND HANSEN YUNCKEN

### PRELIMINARY NOT FOR CONSTRUCTION

REV	DESCRIPTION	DATE	DRN	CHKD
0	COORDINATION ISSUE- 50%	11.12.2021	MH	LH
1	COORDINATION ISSUE 2 - 50%	14.12.2021	MH	LH
2	COORDINATION ISSUE 3 - 50%	15.12.2021	MH	NN
3	COORDINATION ISSUE 4 - 80%	19.01.2021	LL	LH
4	ISSUED FOR COUNCIL REVIEW 1	08.02.2021	LL	LH
5	COORDINATION ISSUE	03.05.2021	LL	LH
6	COORDINATION ISSUE	11.05.2021	LL	LH

### Tract Landscape Architects Urban Designers Town Planners

Melbourne P: 03 9429 6133  
Brisbane P: 07 5002 6400  
Sydney P: 02 9954 3733  
Geelong P: 03 5221 0105  
Adelaide P: 08 8223 1324  
www.tract.com.au

#### PROJECT TAFE NSW - MEADOWBANK PUBLIC WORKS

#### CLIENT TAFE NSW

#### DRAWING TITLE DETAILS

#### DRAWING NUMBER TR-LA-DWG-P9000

#### REVISION 6

#### DRAWN MH

#### CHECKED NN

#### APPROVED LH

#### DATE 15.12.2020

#### SCALE 1:10 A1