




- LEGEND**
- CAM CAMERA
 - CL CONCRETE LID
 - CO COMMUNICATIONS LID
 - DB DISTRIBUTION BOARD
 - DS DOOR STEP LEVEL
 - EL ELECTRICITY LID
 - GL GAS LID
 - HYD HYDRANT
 - INV INVERT
 - LP LIGHT POLE
 - ML METAL LID
 - PL PLASTIC LID
 - PP POWER POLE
 - SE SECURITY LID
 - SV STOP VALVE
 - SW STORMWATER LID
 - TEL TELSTRA PIT
 - TG TOP OF GUTTER
 - UB UNDERSIDE OF BEAM
 - UL UNKNOWN LID
 - US UNKNOWN SERVICE
 - WL WATER LID
 - 12/0.4/9 TREE WITH APPROX. - 12m SPREAD
- 0.4m DIAMETER
- 9m HEIGHT

- NOTES**
- 1) SURVEY MARKS MUST BE PLACED PRIOR TO ANY CONSTRUCTION WORK.
 - 2) ORIGIN OF LEVELS PM 55145, RL+49.882 A.I.D.
 - 3) BOUNDARY DIMENSIONS OBTAINED FROM DP1180260 & CONFIRMED FROM SITE SURVEY.
 - 4) SITE SURVEY HAS BEEN CARRIED OUT
 - 5) NO UNDERGROUND SERVICES SEARCH MADE, ONLY PITS ETC. VISIBLE AT TIME OF SURVEY PLOTTED.
 - 6) BEARINGS ARE ON MAGNETIC MERIDIAN.
 - 7) EXTEND OF TREE CANOPY IS APPROXIMATE & DIAGRAMMATIC ONLY.
 - 8) THE INFORMATION ON THIS SURVEY IS TO BE USED FOR DESIGN AND DA PURPOSES ONLY. SURVEY MARKS MUST BE PLACED PRIOR TO ANY CONSTRUCTION.
 - 9) CONTOURS ARE COMPUTER GENERATED AND SPOT LEVELS SHOULD BE USED IN PREFERENCE.
 - 10) THE RECORDS OF THE SERVICE AUTHORITIES HAVE NOT BEEN INVESTIGATED, ONLY THOSE SERVICES THAT ARE VISIBLE AND ACCESSIBLE AT THE DATE OF HAVE BEEN SHOWN.
 - 11) SERVICES SHOWN ARE INDICATIVE ONLY. OTHER SERVICES MAY EXIST THAT ARE NOT SHOWN. THEREFORE FIELD CONFIRMATION OF THEIR EXACT POSITION SHOULD BE MADE PRIOR TO COMMENCEMENT OF EXCAVATION.
 - 12) IF THERE IS ANY POINT OR FEATURE (e.g. FLOOR LEVEL, WALL POSITION, ROOF, RIDGE ETC) CRITICAL TO THE PREPARATION OF DESIGN PLANS OR CONSTRUCTION, THAT POINT SHOULD BE ACCURATELY LOCATED PRIOR TO THE COMPLETION OF THOSE PLANS OR COMMENCEMENT OF CONSTRUCTION.
 - 13) STAIR RISES, STEPS AND LANDINGS HAVE NOT BEEN INDIVIDUALLY LOCATED, AND ARE DIAGRAMMATIC ONLY.
 - 14) THREE DIMENSIONAL TRIANGLE LAYER IS TURNED OFF.

- (A) PROPOSED EASEMENT FOR ELECTRICITY PURPOSES 2 WIDE
- (B) PROPOSED RIGHT OF WAY 3.5 & 8.8 WIDE AND VARIABLE WIDTH
- (C) PROPOSED RIGHT OF WAY AND EASEMENT FOR ELECTRICITY PURPOSES 1.92 WIDE AND VARIABLE WIDTH
- (D) SUBSTATION PREMISES No. 6718

M G A

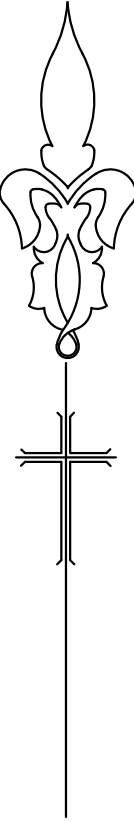

CONTOURS ARE AT 1 METRE INTERVALS

COPYRIGHT:


THE INFORMATION SHOWN/CONTAINED IN THIS DRAWING/FILE IS COPYRIGHT. THE INFORMATION MAY ONLY BE USED FOR THE PURPOSE FOR WHICH IT WAS PRODUCED. NO PART OF THIS DRAWING/FILE MAY BE USED OR REPRODUCED IN PART OR WHOLE, FOR ANY OTHER CLIENT, PERSON OR COMPANY WITHOUT THE PRIOR WRITTEN PERMISSION OF HILL & BLUME PTY. LTD.



Hill & Blume
CONSULTING SURVEYORS
ACN 000 721 004

Hill & Blume Pty Ltd
102 Crown Street
Woolloomooloo
NSW 2011
Tel (02) 9332 4888
Fax (02) 9331 6422
surveyors@hillandblume.com.au

PROJECT		
SITE PLAN AND DETAIL OVER LOT 1 & 2 OF DP 701512 BEING MORIAH COLLEGE QUEENS PARK RD, QUEENS PARK NSW 2022		
LGA	REGISTERED SURVEYOR	
WAVERLEY	PC	
SCALE	DRAWN/PAPER SIZE	
NOT TO SCALE	KJ/A1	
SURVEY DATE	DRAWING No.	REVISION
12/08/19	01	A

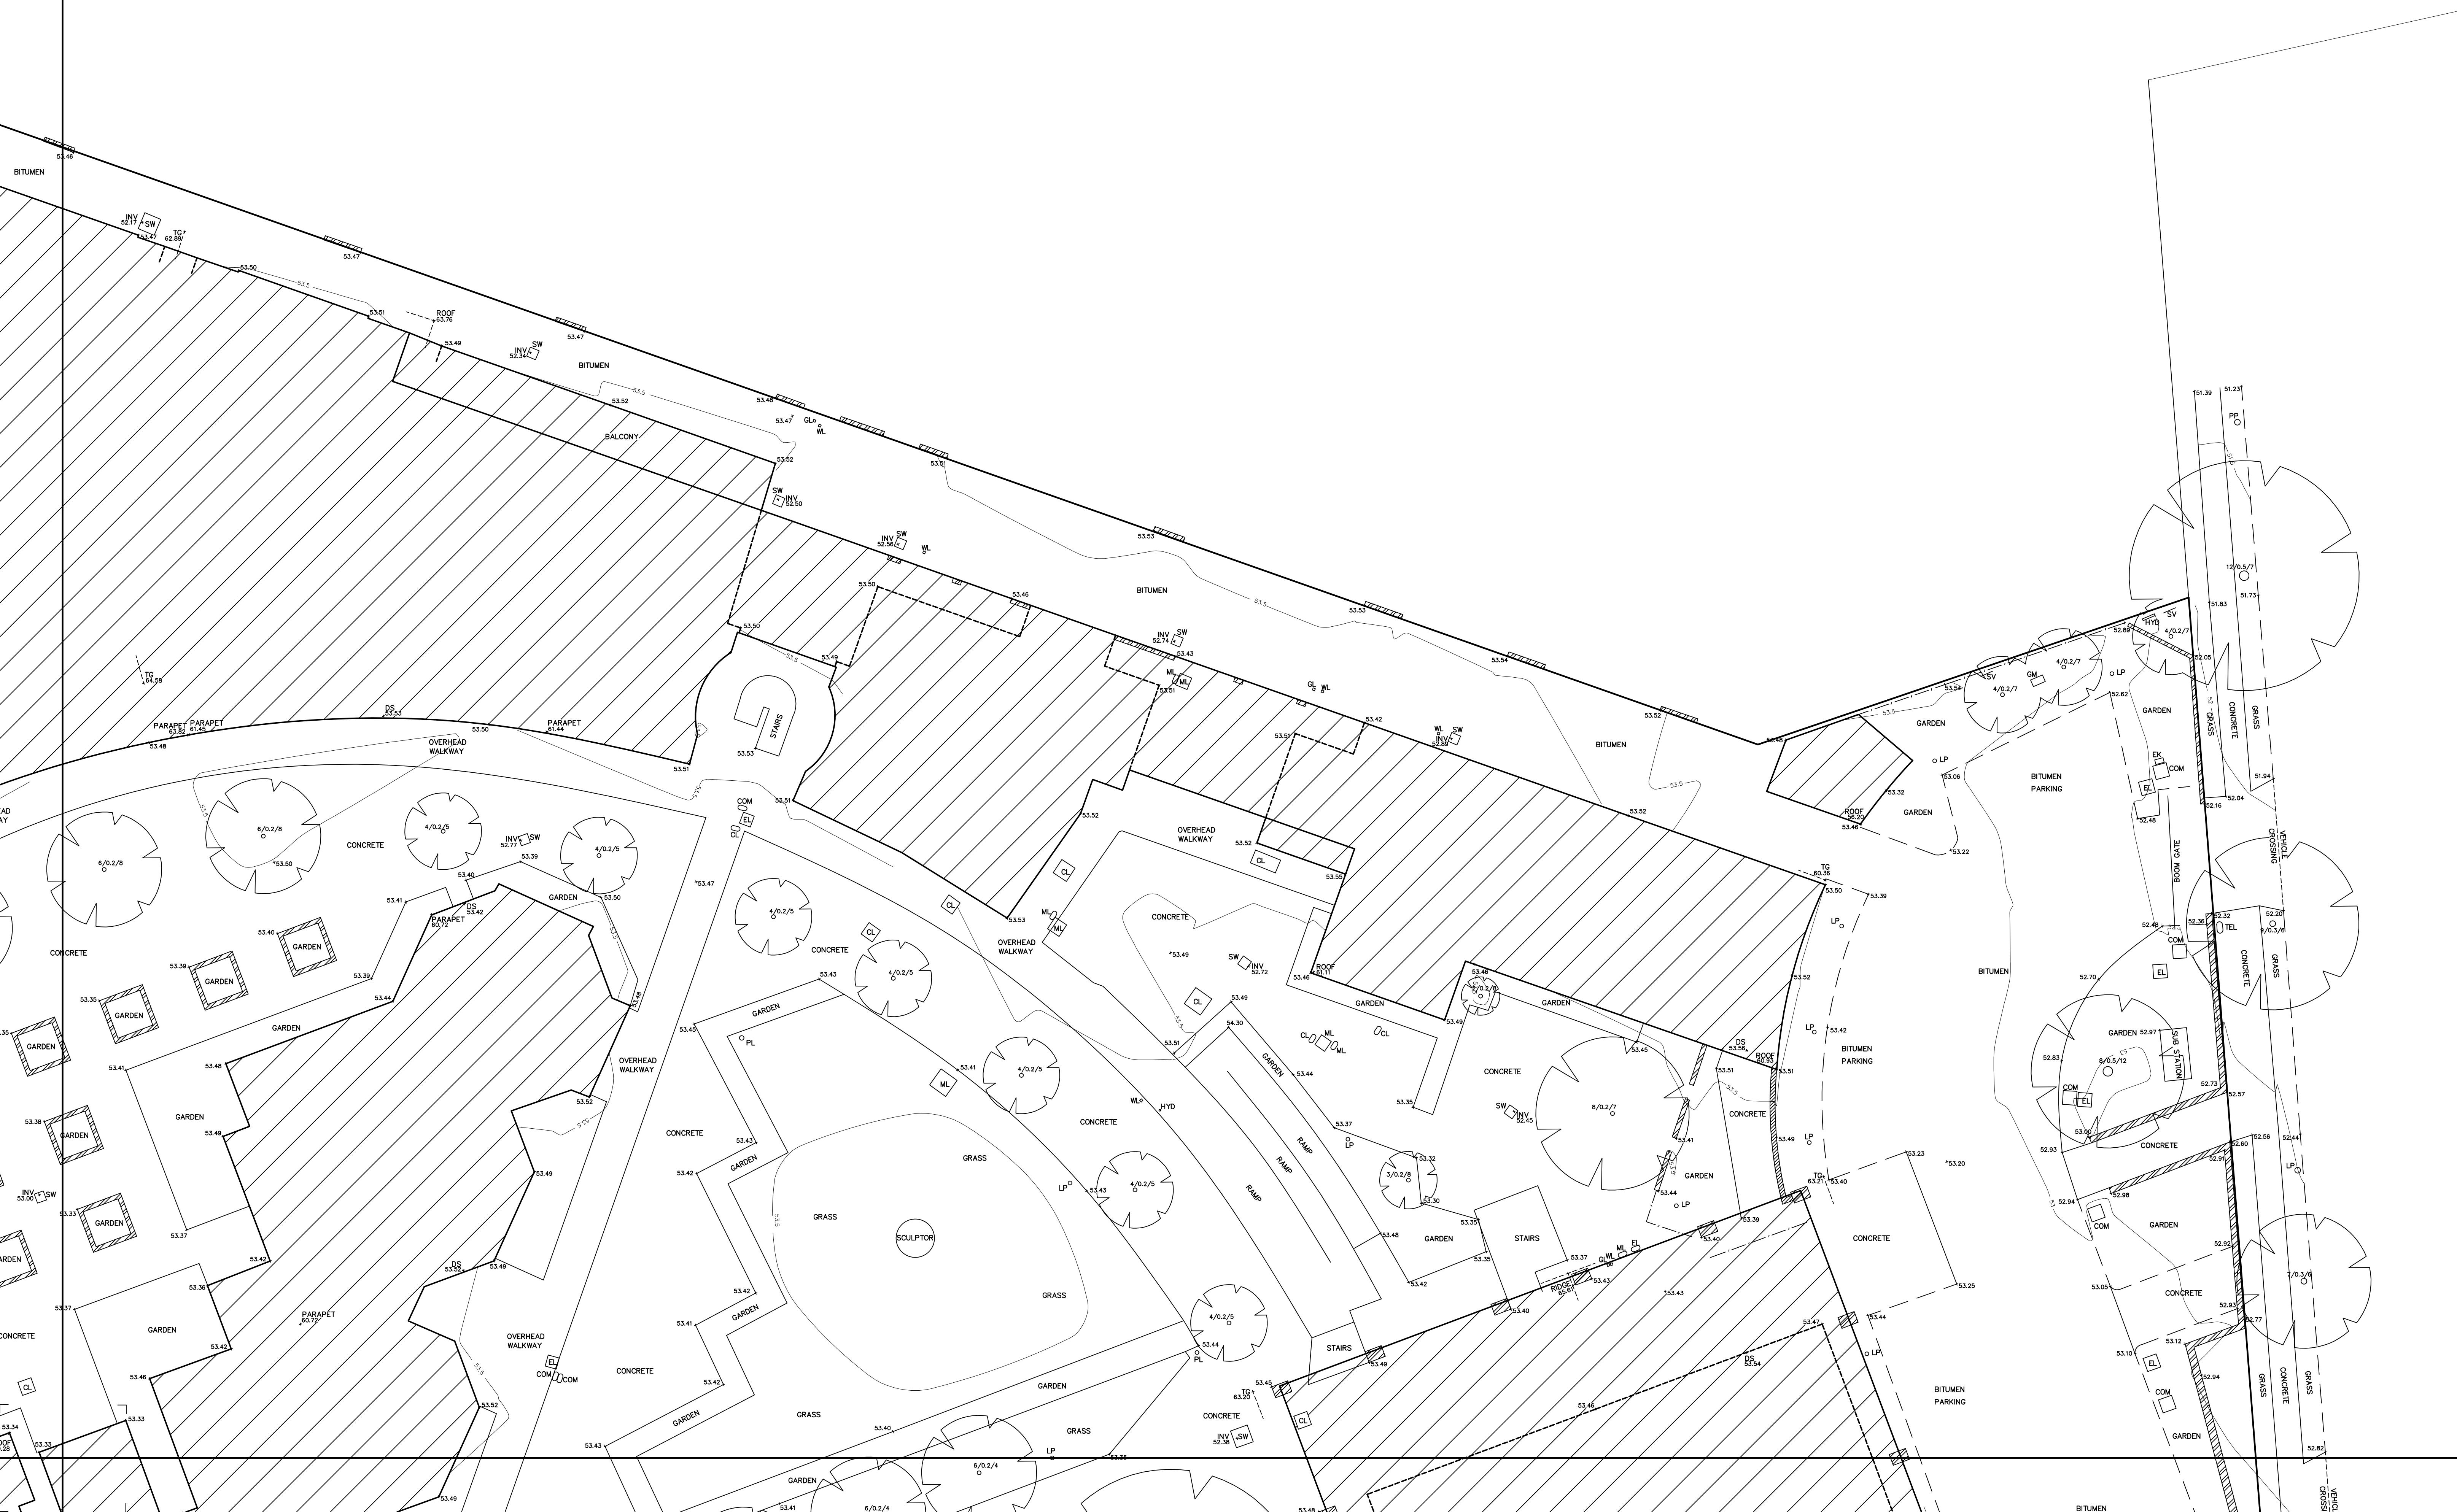

L.G.A. WAVERLEY

SITE PLAN
SHOWING SELECTED LEVELS AND DETAIL OVER
LOT 3 IN DP 701512 BEING PART OF MORIAH COLLEGE
QUEENS PARK ROAD, QUEENS PARK

DATUM : A.H.D.

0 2 4 6 8 10 15

PLOT SCALE 1 : 150 ON A0 SHEETS



- (A) PROPOSED EASEMENT FOR ELECTRICITY PURPOSES 2' WIDE
- (B) PROPOSED RIGHT OF WAY 3.5' & 8.8' WIDE AND VARIABLE WIDTH
- (C) PROPOSED RIGHT OF WAY AND EASEMENT FOR ELECTRICITY PURPOSES 1.92' WIDE AND VARIABLE WIDTH
- (D) SUBSTATION PREMISES No. 6718

COPYRIGHT WARNING
THE INFORMATION SHOWN/CONTAINED IN THIS DRAWING/FILE IS COPYRIGHT. THE INFORMATION MAY ONLY BE USED FOR THE PURPOSE FOR WHICH IT WAS PRODUCED. NO PART OF THIS DRAWING/FILE MAY BE USED OR REPRODUCED, IN PART OR WHOLE, FOR ANY OTHER CLIENT, PERSON OR COMPANY WITHOUT THE PRIOR WRITTEN PERMISSION OF HILL & BLUME PTY. LTD.



Hill & Blume Pty Ltd
102 Crown Street
Woolloomooloo
NSW 2011
Tel (02) 9332 4888
Fax (02) 9331 6422
ACN 000 721 004 surveyors@hillandblume.com.au
DATE OF SURVEY: 24/03/17 REF No. 56278
CAD FILE: 56278002D.DWG ISSUE "D"

25/07/19	"D"	UPDATE SURVEY
05/12/17	"C"	ADDITIONAL LEVELS & DETAIL ALONG YORK ROAD
07/09/17	"B"	30 TRIANGLES ADDED
24/03/14	"A"	FIRST ISSUE
DATE	ISSUE	AMENDMENTS

LEGEND

CAM	CAMERA
CL	CONCRETE LID
CO	COMMUNICATIONS LID
DB	DISTRIBUTION BOARD
DS	DOOR STEP LEVEL
EL	ELECTRICITY LID
GL	GAS LID
HYD	HYDRANT
INV	INVERT
LP	LIGHT POLE
ML	METAL LID
PL	PLASTIC LID
PF	POWER POLE
SE	SECURITY LID
SV	STOP VALVE
SW	STORMWATER LID
TEL	TELSTRA PIT
TG	TOP OF GUTTER
UB	UNDERSIDE OF BEAM
UL	UNKNOWN LID
US	UNKNOWN SERVICE
WL	WATER LID
12/0.4/9	TREE WITH APPROX. - 12m SPREAD - 0.4m DIAMETER - 9m HEIGHT

NOTES

- 1) SURVEY MARKS MUST BE PLACED PRIOR TO ANY CONSTRUCTION WORK.
- 2) ORIGIN OF LEVELS PM 55142, RL=49.882 A.H.D.
- 3) BOUNDARY DIMENSIONS OBTAINED FROM DP1180260 & CONFIRMED FROM SITE SURVEY.
- 4) SITE SURVEY HAS BEEN CARRIED OUT.
- 5) NO UNDERGROUND SERVICES SEARCH MADE, ONLY PITS ETC. VISIBLE AT TIME OF SURVEY PLOTTED.
- 6) BEARINGS ARE ON MAGNETIC MERIDIAN.
- 7) EXTEND OF TREE CANOPY IS APPROXIMATE & DIAGRAMMATIC ONLY.
- 8) THE INFORMATION ON THIS SURVEY IS TO BE USED FOR DESIGN AND DA PURPOSES ONLY. SURVEY MARKS MUST BE PLACED PRIOR TO ANY CONSTRUCTION.
- 9) CONTOURS ARE COMPUTER GENERATED AND SPOT LEVELS SHOULD BE USED IN PREFERENCE.
- 10) THE RECORDS OF THE SERVICE AUTHORITIES HAVE NOT BEEN INVESTIGATED, ONLY THOSE SERVICES THAT ARE VISIBLE AND ACCESSIBLE AT THE DATE OF HAVE BEEN SHOWN.
- 11) SERVICES SHOWN ARE INDICATIVE ONLY, OTHER SERVICES MAY EXIST THAT ARE NOT SHOWN. THEREFORE FIELD CONFIRMATION OF THEIR EXACT POSITION SHOULD BE MADE PRIOR TO COMMENCEMENT OF EXCAVATION.
- 12) IF THERE IS ANY POINT OR FEATURE I.e (FLOOR LEVEL, WALL POSITION, ROOF, RIDGE ETC) CRITICAL TO THE PREPARATION OF DESIGN PLANS OR CONSTRUCTION, THAT POINT SHOULD BE ACCURATELY LOCATED PRIOR TO THE COMPLETION OF THOSE PLANS OR COMMENCEMENT OF CONSTRUCTION.
- 13) STAIR RISES, STEPS AND LANDINGS HAVE NOT BEEN INDIVIDUALLY LOCATED, AND ARE DIAGRAMMATIC ONLY.
- 14) THREE DIMENSIONAL TRIANGLE LAYER IS TURNED OFF.

