



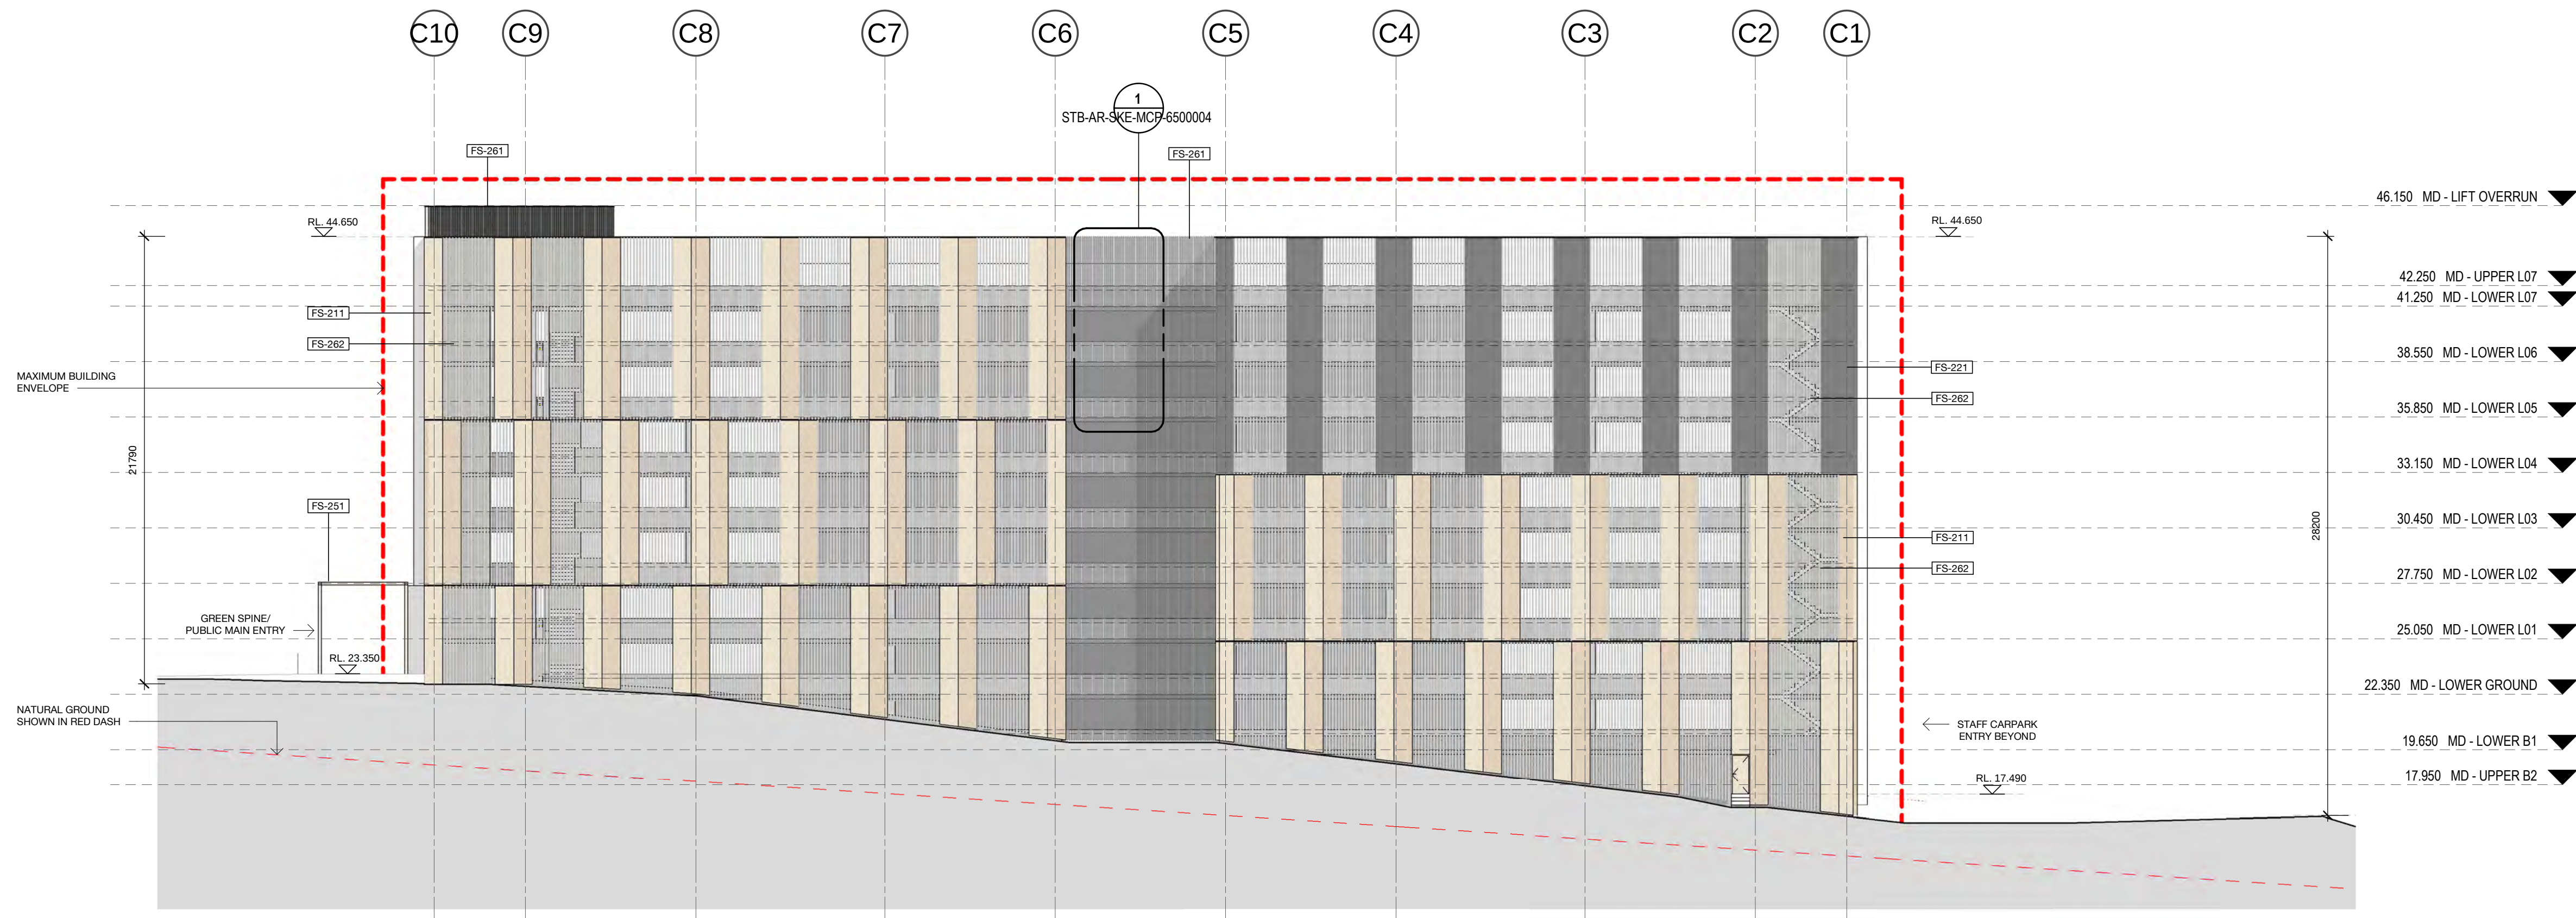

1 ELEVATION 1 (NORTH)
Elevation 1 : 200

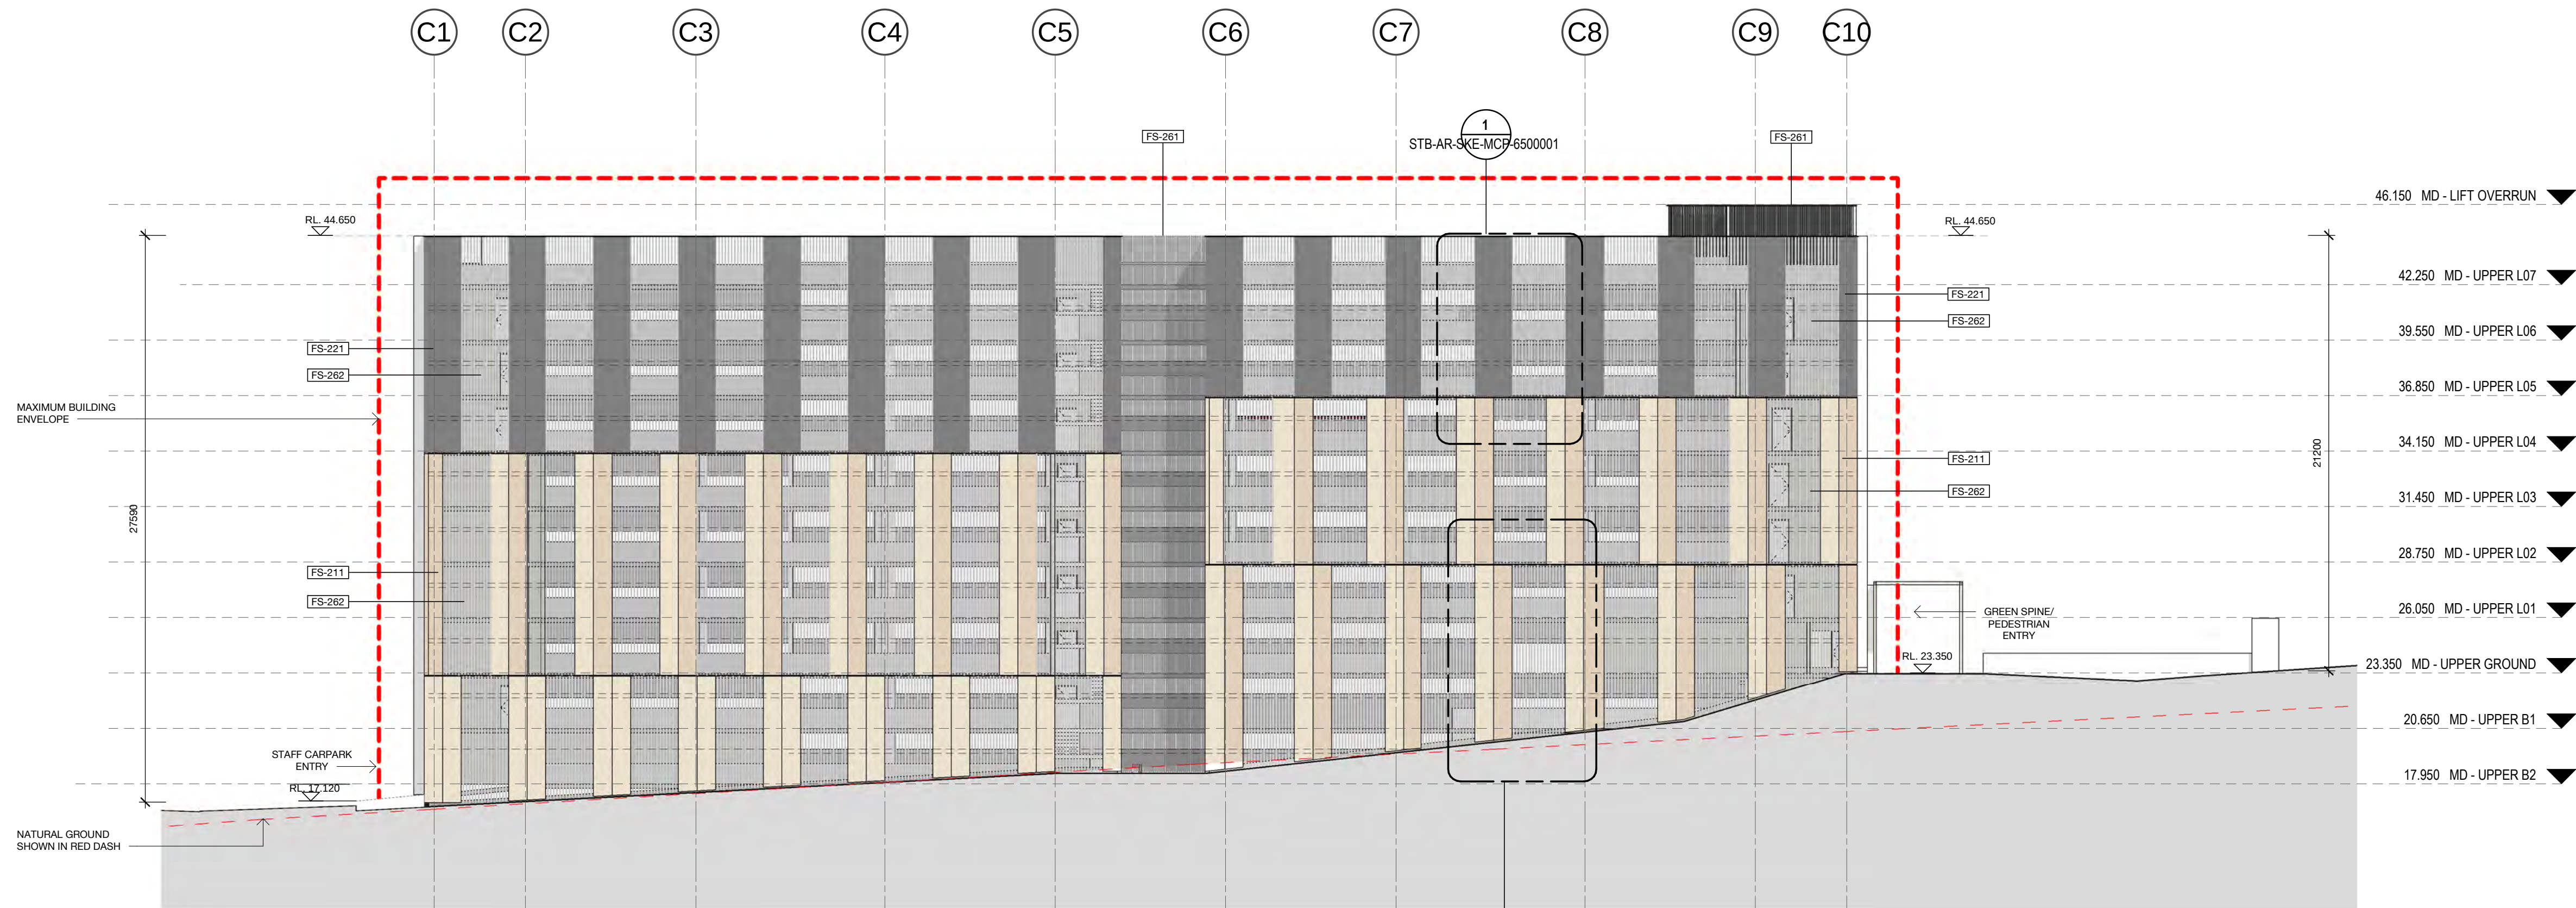

2 ELEVATION 2 (SOUTH)
Elevation 2 : 200

FACADE TYPE LEGEND

FS-211 PRECAST CONCRETE PANEL, PIGMENTED,
OFF FORM FINISHES TO PANELS. FINISH TBC

FS-221 METAL CLADDING/ SPANDEK,
POWDERCOAT FINISHES TBC.

FS-251 GROUND LEVEL CANOPY,
FINISHES TBC

FS-261 LOUVRE SCREEN TYPE 01
FINISHES TBC

FS-213 PRECAST CONCRETE PANEL / BASEMENT WALL /
SERVICE AREAS

FS-262 LOUVRE SCREEN TYPE 02
FINISHES TBC

FS-263 EXPANDED MESH
FINISHES TBC

FS-264 METAL BALUSTRADE, FINISHES TBC

KEY PLAN

REVDESCRIPTIONDRNDATE1ISSUED FOR SSD 2BM06/09/19

1

2

