

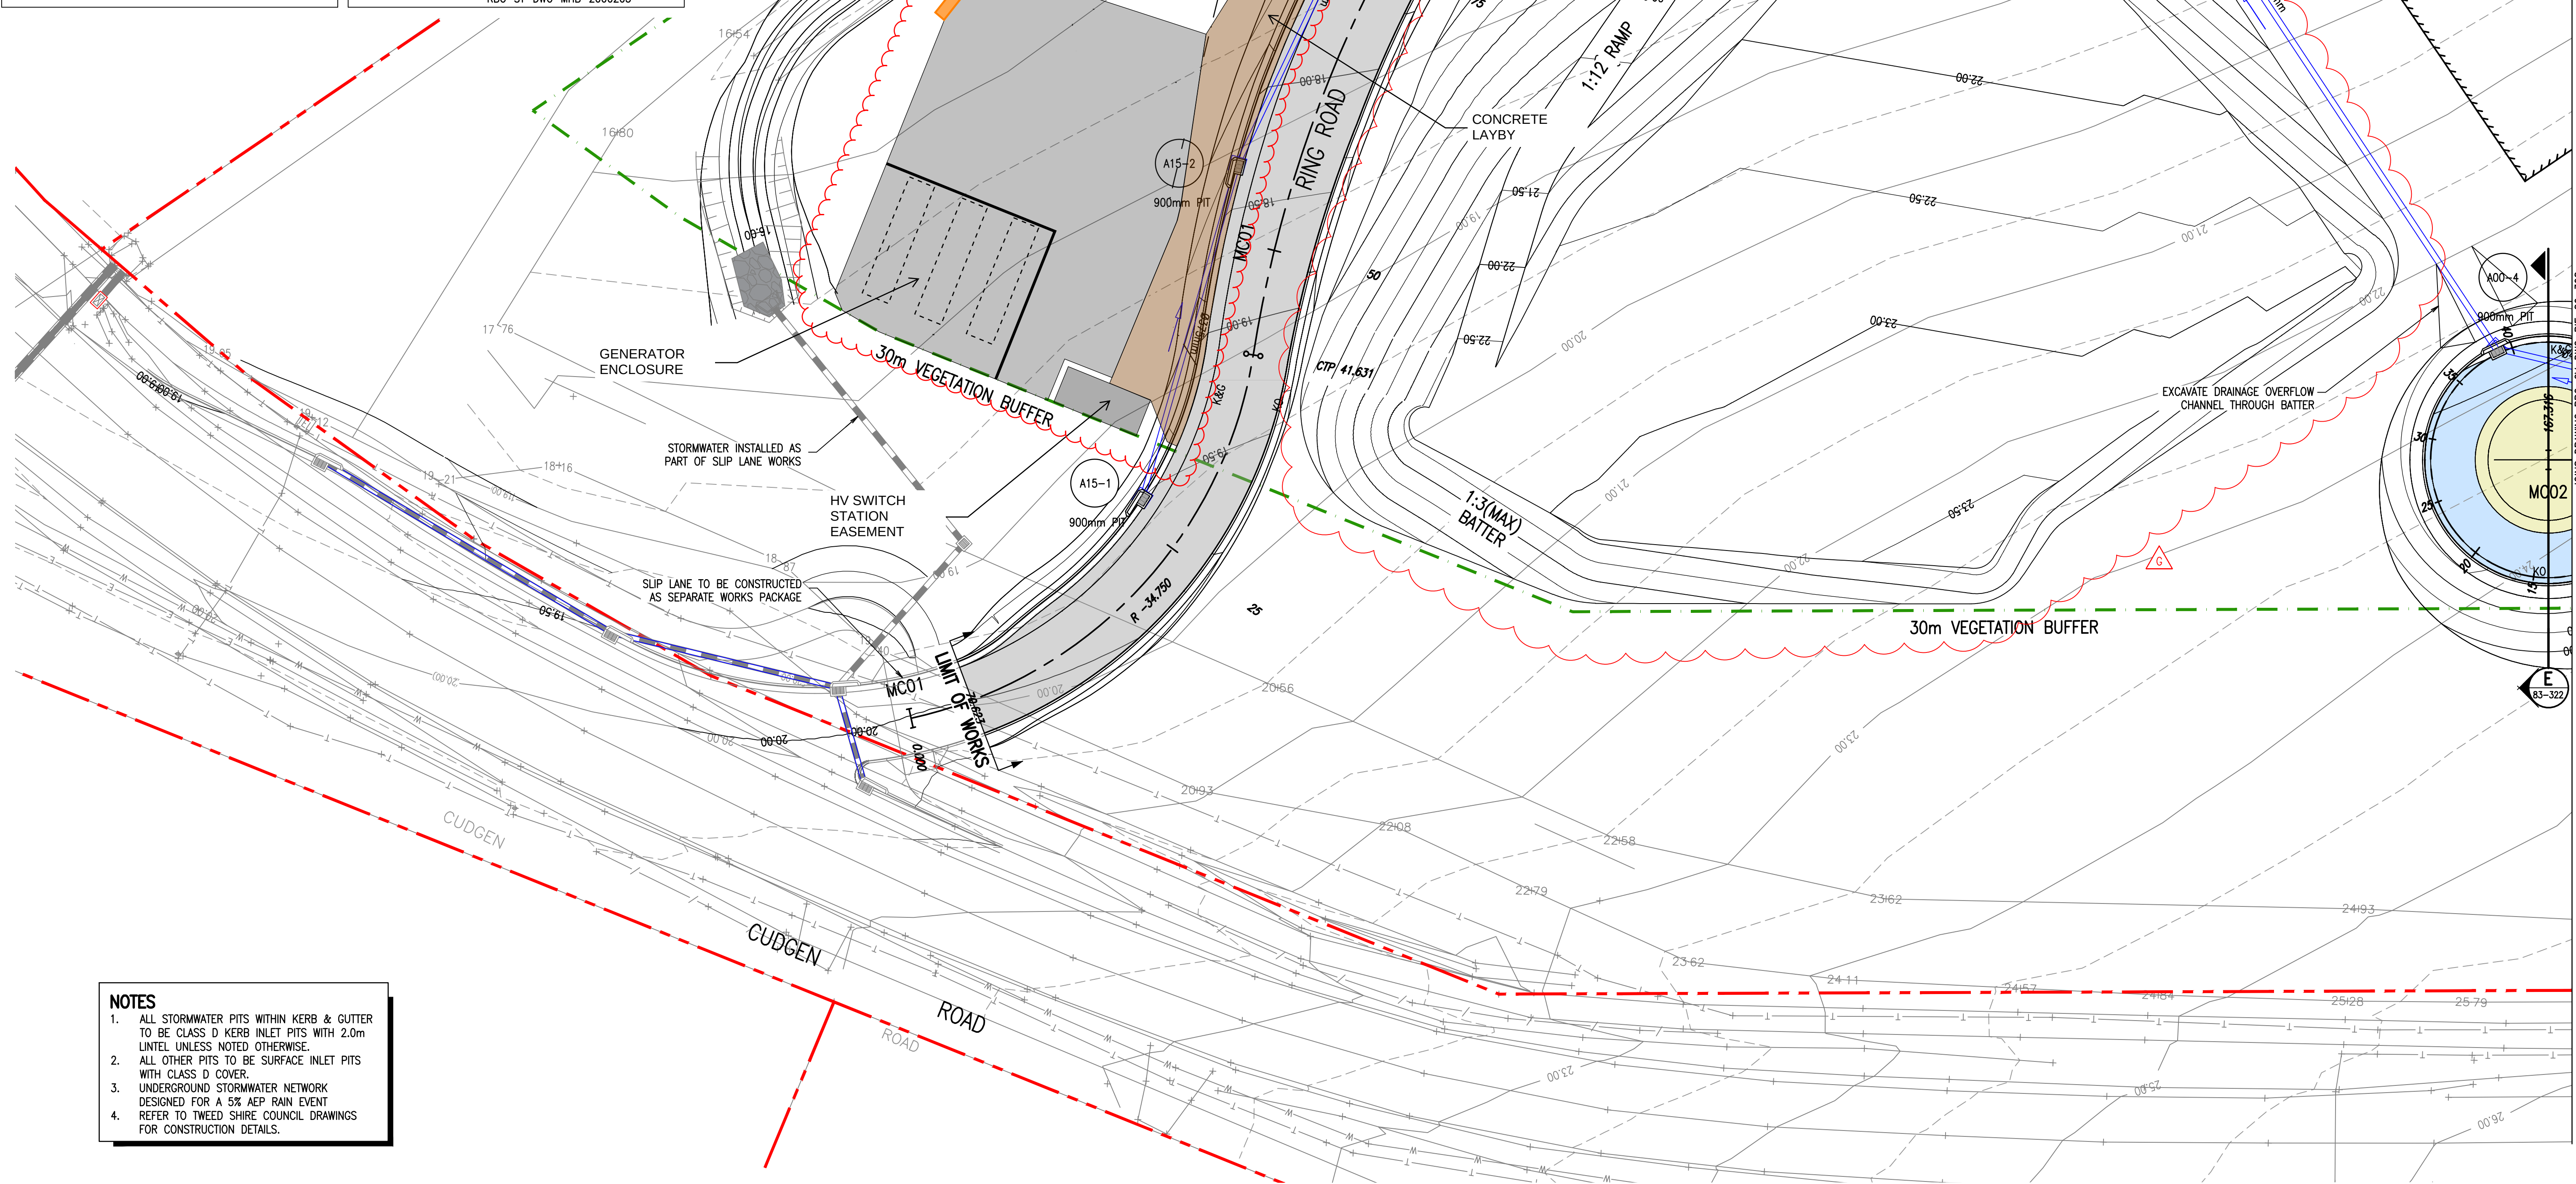


- LEGEND**
- EXISTING SITE BOUNDARY
 - PROPOSED MAJOR CONTOUR
 - PROPOSED MINOR CONTOUR
 - EXISTING MAJOR CONTOUR
 - EXISTING MINOR CONTOUR
 - PROPOSED BUILDING
 - PROPOSED STOCKPILE
 - PROPOSED ROAD CENTRELINE
 - PROPOSED HANDRAIL
 - PROPOSED GUARD RAIL
 - GUARDRAIL DEPARTURE TERMINAL
 - PROPOSED KERB & GUTTER
 - PROPOSED KERB ONLY
 - PROPOSED MOUNTABLE KERB
 - PROPOSED VEHICLE CROSSING

- PROPOSED SURFACE INLET PIT
- PROPOSED KERB INLET PIT
- PROPOSED SAG PIT
- PROPOSED STORMWATER PIT LABEL
- 900mm PIT
- 1200mm PIT
- PRECAST CONCRETE HEADWALL WITH SECURITY GRATE OVER PIPE OUTLETS REFER TO TSC DRAWING S.D.105
- TYPE 1 - ASPHALT PAVEMENT REFER TO RBG-CV-DWG-RIE-83-321 FOR DETAIL
- TYPE 2 - ASPHALT PAVEMENT REFER TO RBG-CV-DWG-RIE-83-321 FOR DETAIL
- TYPE 3 - CONCRETE PAVEMENT REFER TO RBG-CV-DWG-RIE-83-321 FOR DETAIL
- PROPOSED GABION RETAINING WALL. REFER TO DRAWING RBG-ST-DWG-MHB-2000203

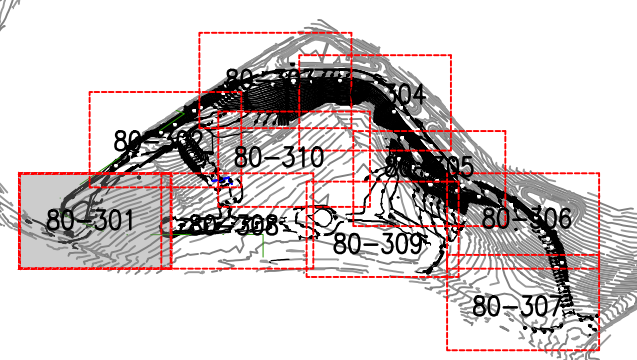

- NOTES**
- ALL STORMWATER PITS WITHIN KERB & GUTTER TO BE CLASS D KERB INLET PITS WITH 2.0m LINTEL UNLESS NOTED OTHERWISE.
 - ALL OTHER PITS TO BE SURFACE INLET PITS WITH CLASS D COVER.
 - UNDERGROUND STORMWATER NETWORK DESIGNED FOR A 5% AEP RAIN EVENT REFER TO TWEED SHIRE COUNCIL DRAWINGS FOR CONSTRUCTION DETAILS.

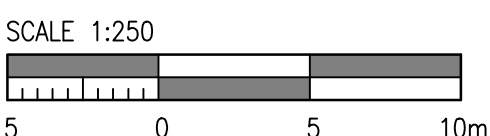

Rev	Revision Description	By	App	Date
1	ISSUED FOR TENDER	RG	CR	20.05.19
A	ISSUED FOR CONSTRUCTION	RG	CR	13.09.19
B	ISSUED FOR CONSTRUCTION	RG	CR	27.09.19
C	ISSUED FOR CONSTRUCTION	RG	CR	03.10.19
D	ISSUED FOR CONSTRUCTION	MC	CR	25.11.19
E	ISSUED FOR CONSTRUCTION	MC	CR	27.11.19
F	ISSUED FOR CONSTRUCTION	MC	CR	12.12.19
G	ISSUED FOR CONSTRUCTION	MC	CR	28.02.20
G.1	ISSUED FOR SSDA MOD	RG	CR	10.02.21

Rev	Revision Description	By	App	Date
1	ISSUED FOR TENDER	RG	CR	20.05.19
A	ISSUED FOR CONSTRUCTION	RG	CR	13.09.19
B	ISSUED FOR CONSTRUCTION	RG	CR	27.09.19
C	ISSUED FOR CONSTRUCTION	RG	CR	03.10.19
D	ISSUED FOR CONSTRUCTION	MC	CR	25.11.19
E	ISSUED FOR CONSTRUCTION	MC	CR	27.11.19
F	ISSUED FOR CONSTRUCTION	MC	CR	12.12.19
G	ISSUED FOR CONSTRUCTION	MC	CR	28.02.20
G.1	ISSUED FOR SSDA MOD	RG	CR	10.02.21

Disclaimer: Robert Bird Group Pty Ltd ACN 010 580 246 and its related entities (RBG) do not warrant the accuracy, currency or completeness of any information or data they supply or transfer by electronic means. You are responsible for verifying that any information or data supplied or transferred by electronic means matches the information or data on the corresponding PDF or DWG version issued by RBG. RBG will not be liable for any loss or damage you or any other party incur as a result of acting in reliance on any information or data supplied or transferred by electronic means and you release RBG from any liability for any loss or damage however caused which you or any other party may directly or indirectly suffer in connection with your access to or use of that information or data. RBG provides this information for the express purpose contemplated by the underlying terms of engagement for the project which must not be used for any other purpose. The information is not a contractual document. Unless otherwise agreed in writing by RBG, all intellectual property rights in any information supplied by RBG are owned by, or licensed to, RBG. RBG only provides you with a non-transferable, fully revocable licence to use the intellectual property rights for the express purpose.

DO NOT SCALE DRAWINGS. USE FIGURED DIMENSIONS REFER TO GENERAL NOTES UNLESS NOTED OTHERWISE

Structural, Civil & Construction Engineering Consultant

Robert Bird Group
Member of the Surbana Jurong Group

SYDNEY OFFICE
Robert Bird Group Pty Ltd
PO Box A2309
Sydney South, NSW 1235
Level 11, 181 Castlereagh St
Sydney NSW 2000

Ph: (02) 8246 3200
Fax: (02) 8246 3201
Email: sydney@robertbird.com.au
Web: www.robertbird.com
ACN 010 580 246



Client

GENERAL ARRANGEMENT - SHEET 1 OF 10

Project
**TWEED VALLEY HOSPITAL
TWEED SHIRE, GREENFIELD SITE,
NORTHERN RIVERS, NSW 2485**

Scale at A1
AS SHOWN
Date
28.02.20

Drawn
M.CLAVEL
Designer
M.CLAVEL

Design Checker
C.WAITE
Approved
C.ROPE
Job Number
19005

NOT FOR CONSTRUCTION

Drawing Number
RBG-CV-DWG-RIE-80-301


Revision
G.1

LEGEND

- EXISTING SITE BOUNDARY
- 21.00 PROPOSED MAJOR CONTOUR
- PROPOSED MINOR CONTOUR
- 19.00 EXISTING MAJOR CONTOUR
- EXISTING MINOR CONTOUR
- PROPOSED BUILDING
- PROPOSED STOCKPILE
- PROPOSED ROAD CENTRELINE
- K&G PROPOSED KERB & GUTTER
- KO PROPOSED KERB ONLY
- MK PROPOSED MOUNTABLE KERB
- PROPOSED STORMWATER PIPE
- PROPOSED STORMWATER PIPE FLOW DIRECTION
- PROPOSED SURFACE INLET PIT
- PROPOSED KERB INLET PIT
- PROPOSED SAG PIT
- D02-2 PROPOSED STORMWATER PIT LABEL
- 900mm PIT PROPOSED STORMWATER PIT SIZE
- PROPOSED HEADWALL OUTLET
- ASPHALT PAVEMENT REFER TO RBG-CV-DWG-RIE-83-321 FOR DETAIL
- PROPOSED RETAINING WALL

NOTES



- ALL STORMWATER PITS WITHIN KERB & GUTTER TO BE CLASS D KERB INLET PITS WITH 2.0m LINTEL UNLESS NOTED OTHERWISE.
- ALL OTHER PITS TO BE SURFACE INLET PITS WITH CLASS D COVER.
- UNDERGROUND STORMWATER NETWORK DESIGNED FOR A 5% AEP RAIN EVENT.
- REFER TO TWEED SHIRE COUNCIL DRAWINGS FOR CONSTRUCTION.

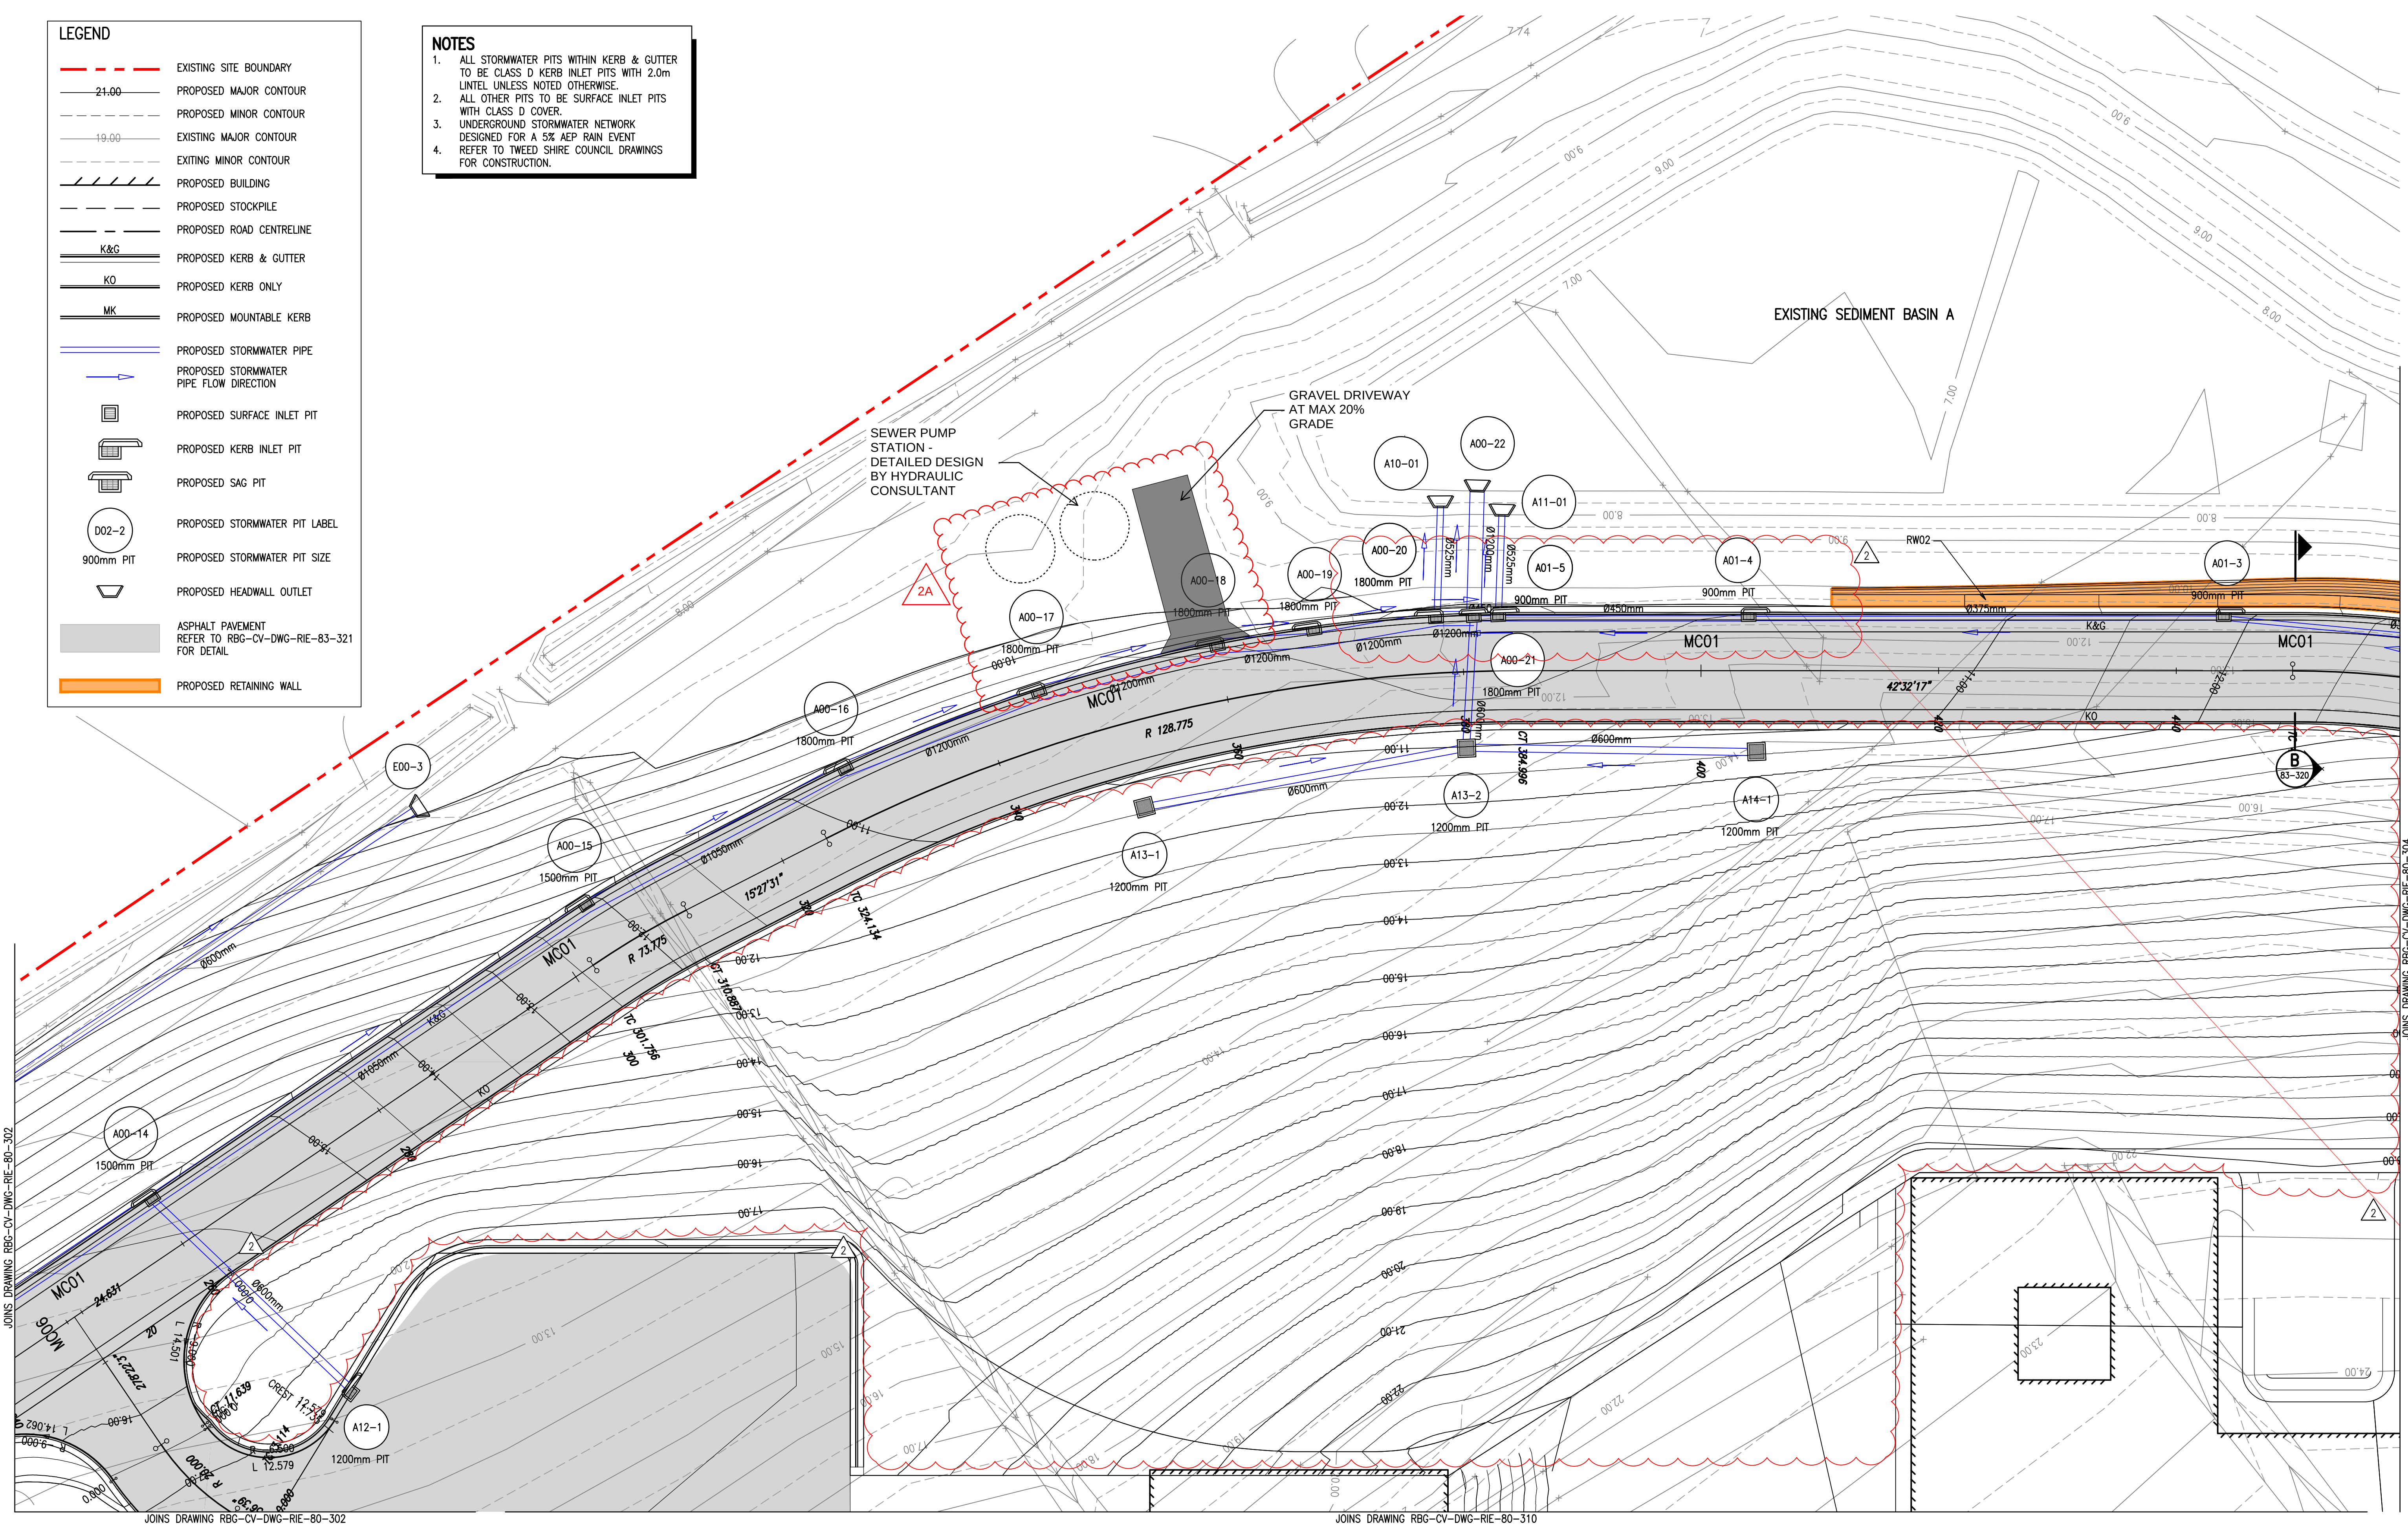

JOINS DRAWING RBG-CV-DWG-RIE-80-302

JOINS DRAWING RBG-CV-DWG-RIE-80-310

JOINS DRAWING RBG-CV-DWG-RIE-80-304

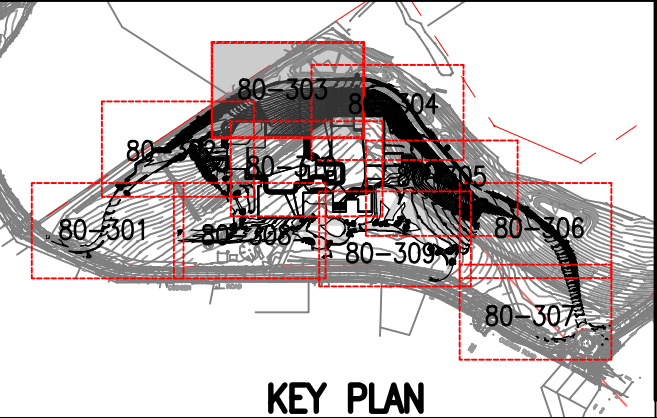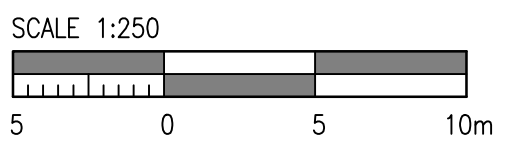

Rev	Revision Description	By	App	Date
1	ISSUED FOR TENDER	RG	CR	20.05.19
2	ISSUED FOR TENDER	RG	CR	27.05.19
2A	ISSUED FOR SSDA MOD	RG	CR	10.02.21

Rev	Revision Description	By	App	Date
-----	----------------------	----	-----	------

Disclaimer: Robert Bird Group Pty Ltd ACN 010 580 248 and its related entities (RBG) do not warrant the accuracy, currency or completeness of any information or data they supply or transfer by electronic means. You are responsible for verifying that any information or data supplied or transferred by electronic means matches the information or data on the corresponding PDF or DWG version issued by RBG. RBG will not be liable for any loss or damage you or any other party incurs as a result of acting in reliance on any information or data supplied or transferred by electronic means and you release RBG from any liability for any loss or damage however caused which you or any other party may directly or indirectly suffer in connection with your access to or use of that information or data. RBG provides this information for the express purpose contemplated by the underlying terms of engagement for the project which must not be used for any other purpose. The information is not a contractual document. Unless otherwise agreed in writing by RBG, all intellectual property rights in any information supplied by RBG are owned by, or licensed to, RBG. RBG only provides you with a non-transferable, fully revocable licence to use the intellectual property rights for the express purpose.

DO NOT SCALE DRAWINGS, USE FIGURED DIMENSIONS REFER TO GENERAL NOTES UNLESS NOTED OTHERWISE

Structural, Civil & Construction Engineering Consultant

RobertBirdGroup
Member of the Surbana Jurong Group

SYDNEY OFFICE
Robert Bird Group Pty Ltd
PO Box A2309
Sydney South, NSW 1235
Level 11, 131 Castlereagh St
Sydney NSW 2000

Ph: (02) 8246 3200
Fax: (02) 8246 3201
Email: sydney@robertbird.com.au
Web: www.robertbird.com
ACN 010 580 248



GENERAL ARRANGEMENT - SHEET 3 OF 10

Project
**TWEED VALLEY HOSPITAL
TWEED SHIRE, GREENFIELD SITE,
NORTHERN RIVERS, NSW 2485**

Scale at A1
AS SHOWN
Date
27.05.19

Drawn
R.GILL
Designer
D.RAVANDEH

Design Checker
D.RAVANDEH
Approved
C.ROPE
Job Number
19005

NOT FOR CONSTRUCTION

Drawing Number
RBG-CV-DWG-RIE-80-303

Revision
2A

