




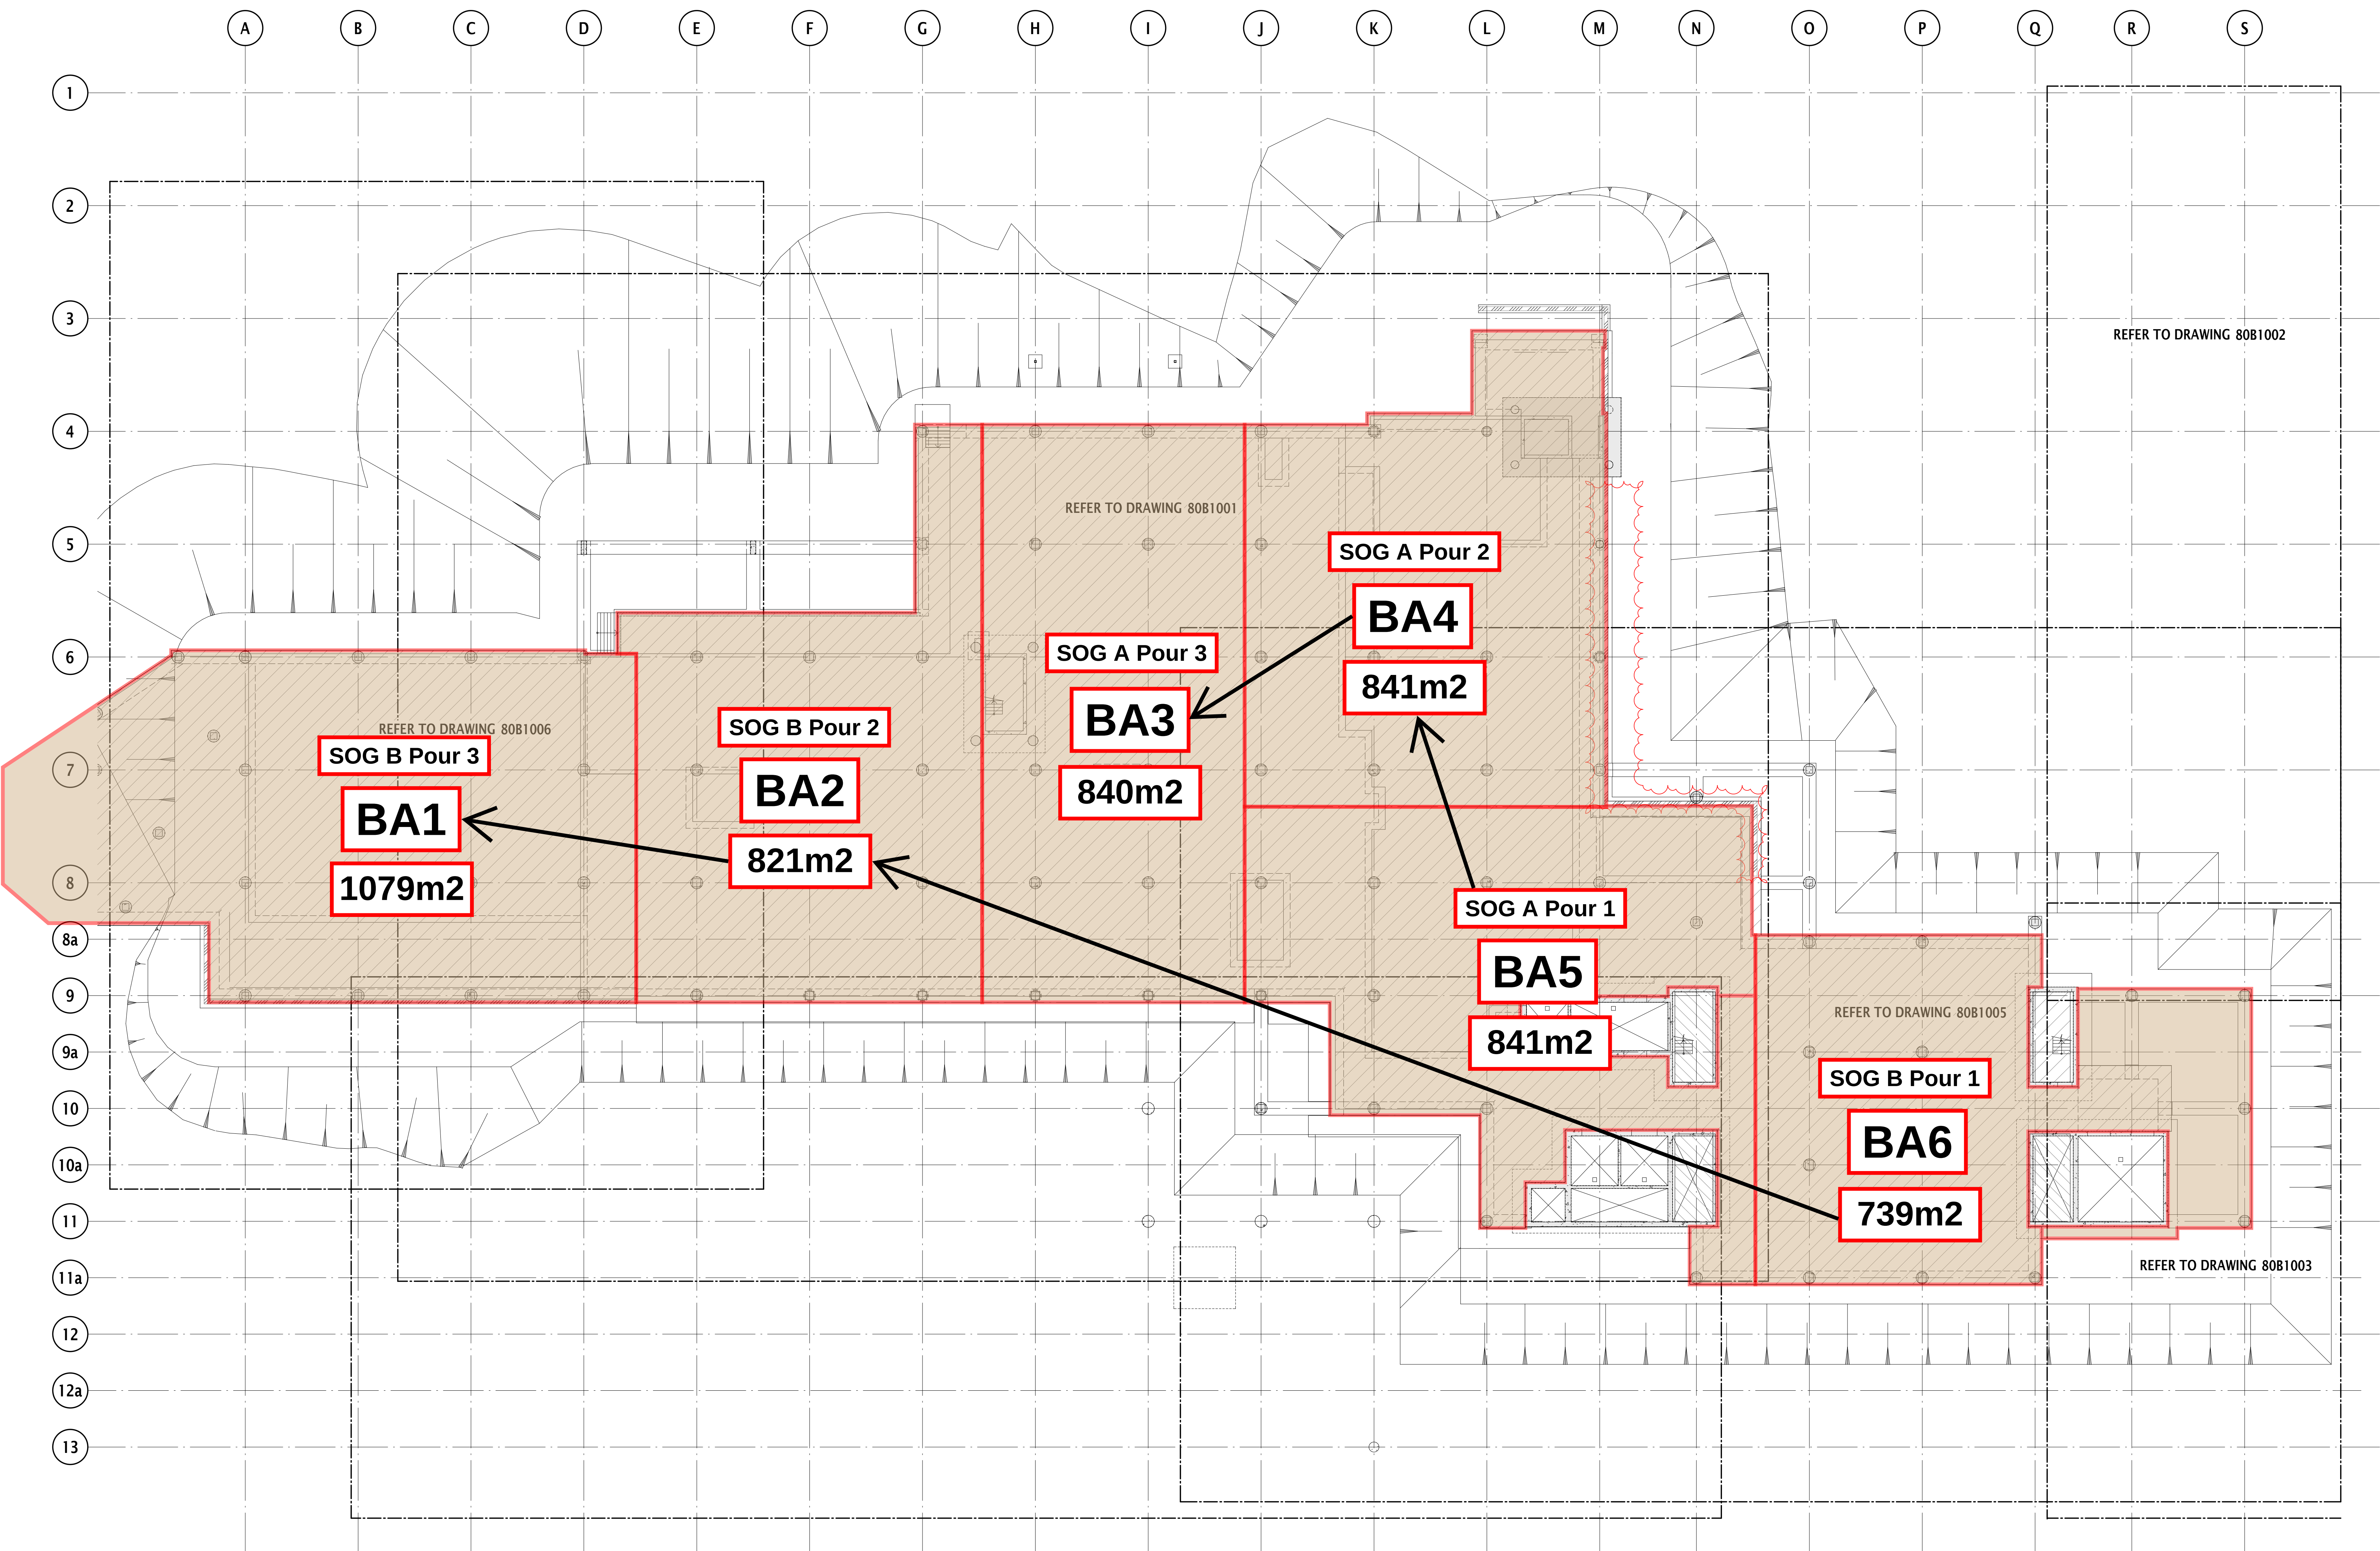

BASEMENT 1 OVERALL GENERAL ARRANGEMENT PLAN
SCALE 1 : 200

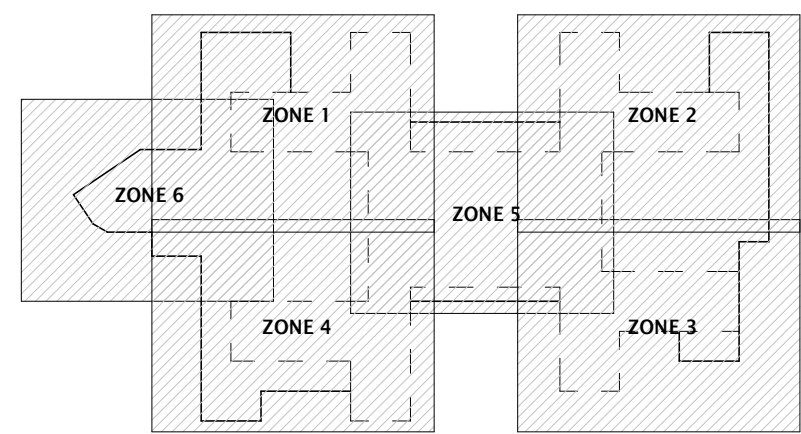


Revision	Description	Appr.	Date		Client: HEALTH INFRASTRUCTURE NSW	Project: TWEED VALLEY HOSPITAL	Project No.: 261067	Drawing Title: LLB Management Plan - MHB Concrete Pour Sequence - Basement
1	Updated for Tender	FR	24/07/20				Project Address: 771 Cudgen Rd, Cudgen	ACONEX Document No.: LLB-PMP-103

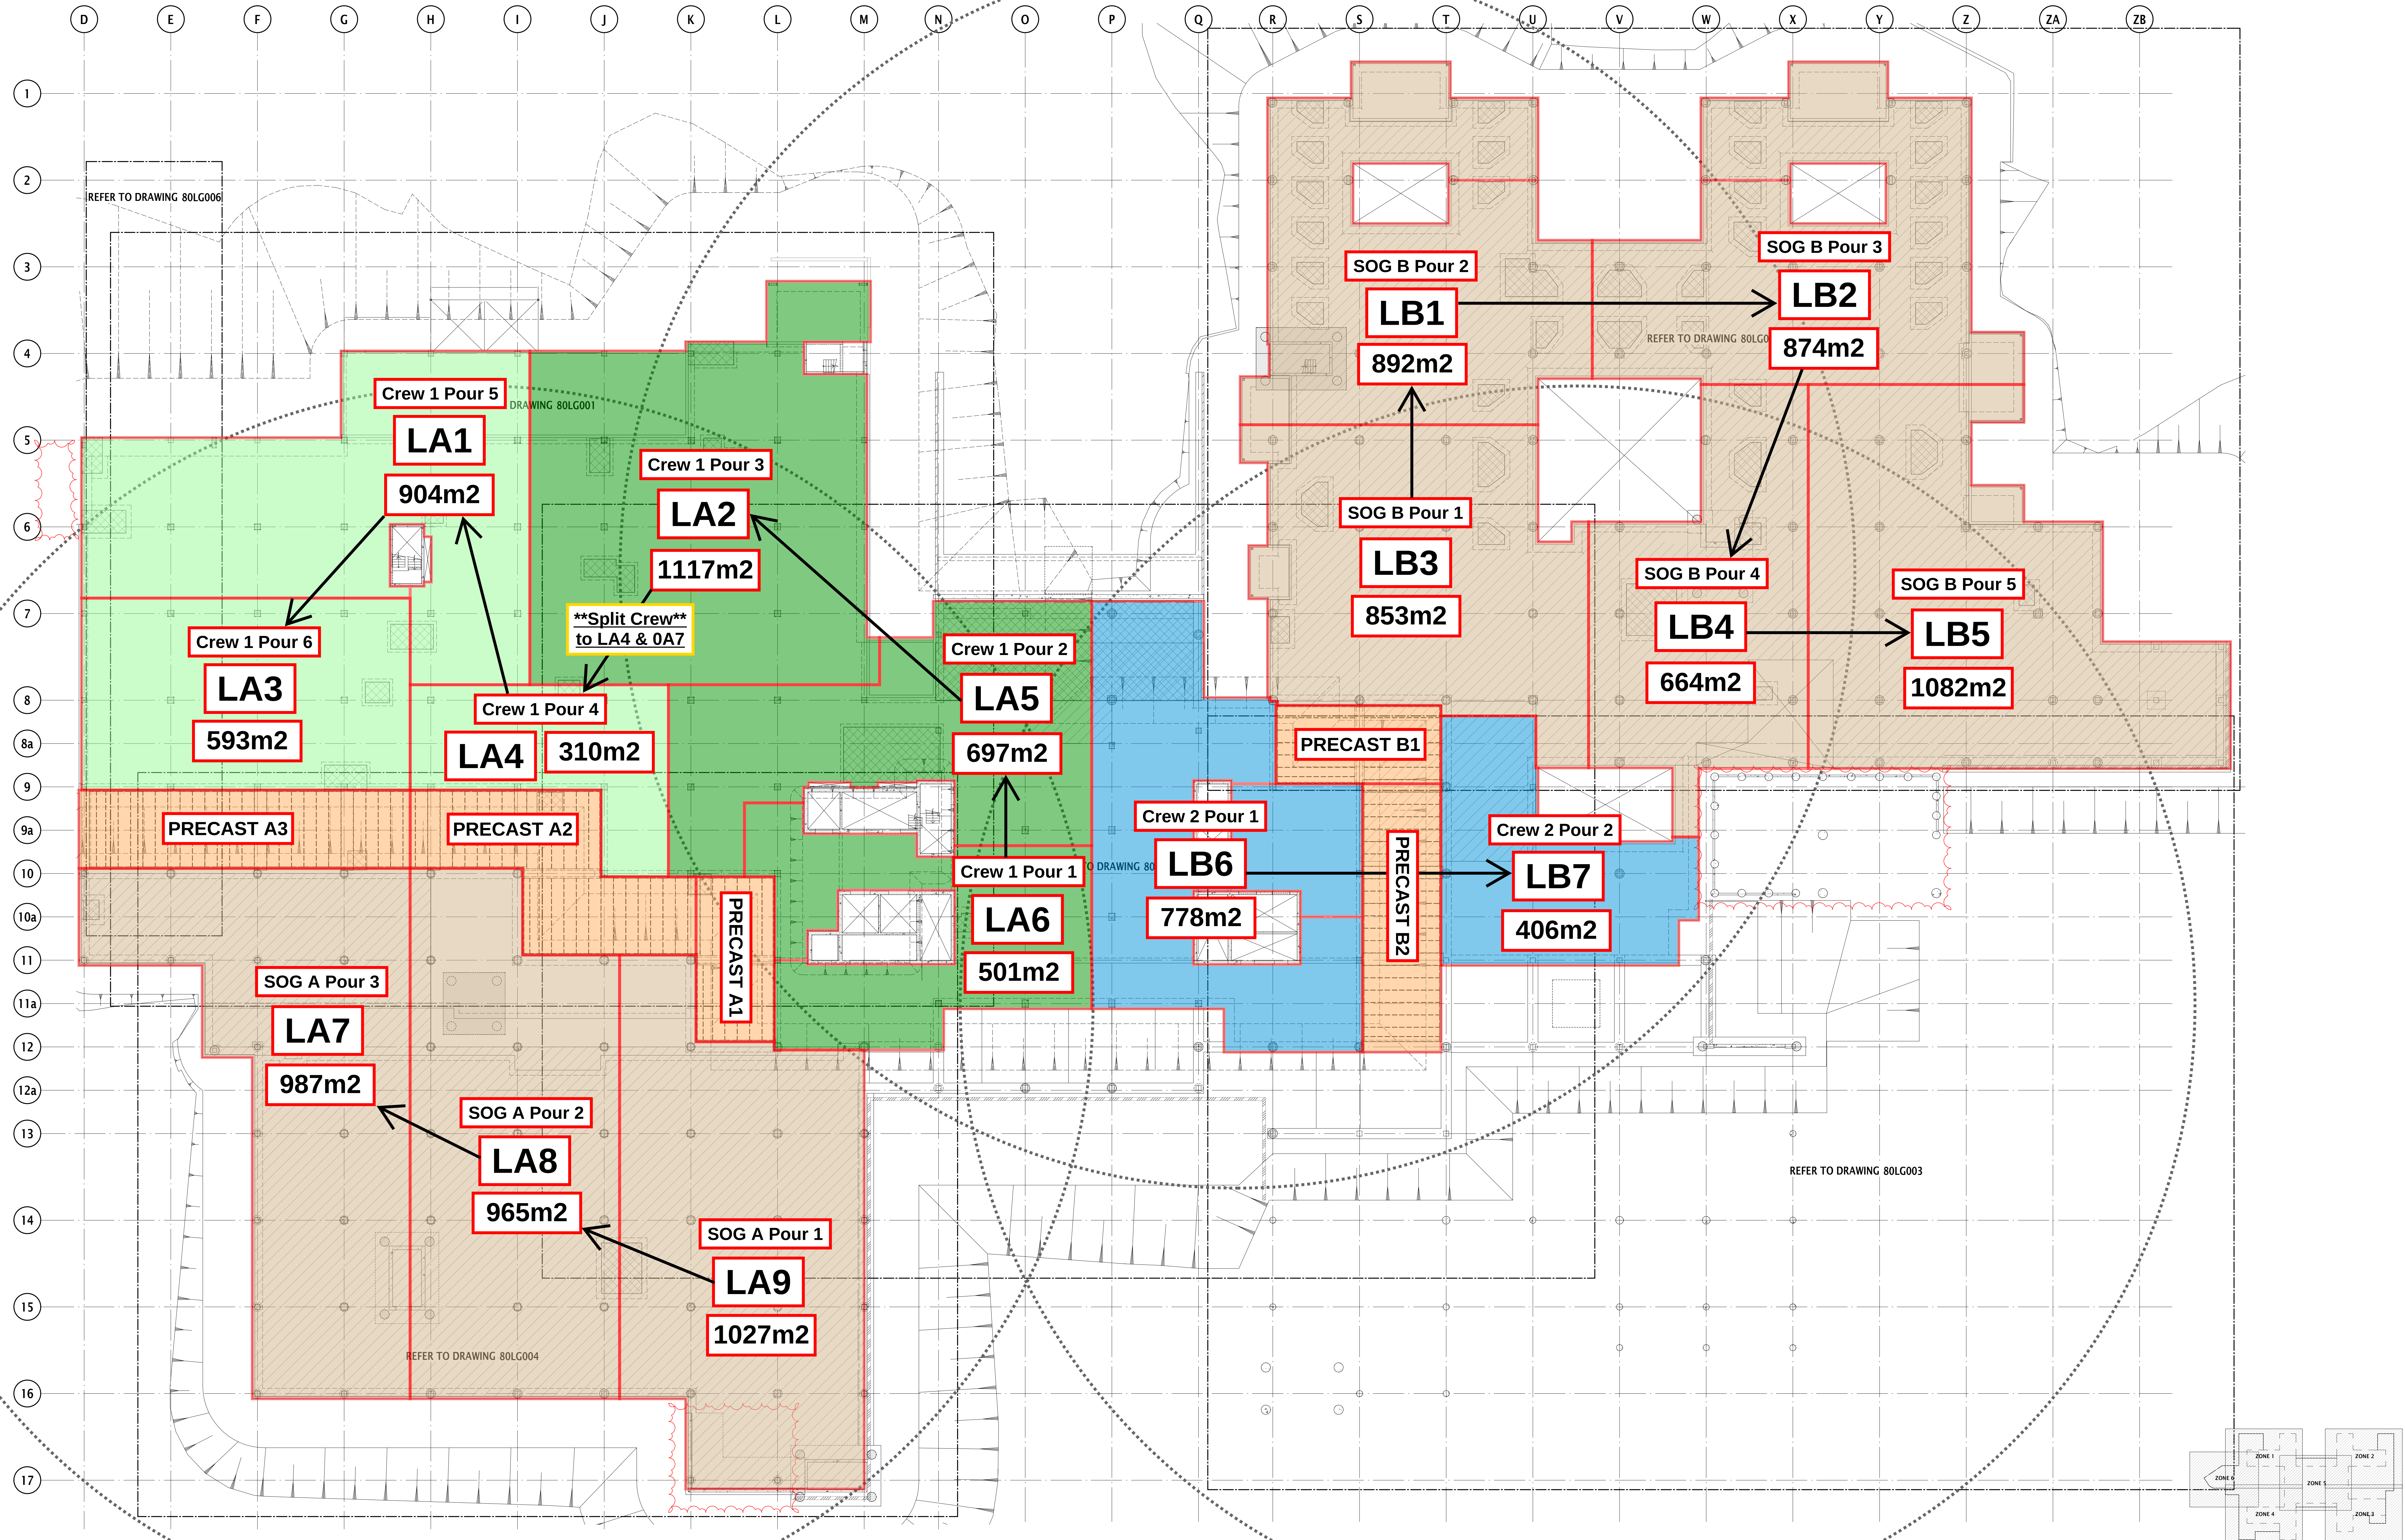



LOWER GROUND OVERALL GENERAL ARRANGEMENT PLAN
SCALE 1:200

Revision	Description	Appr.	Date		Client: HEALTH INFRASTRUCTURE NSW	Project: TWEED VALLEY HOSPITAL	Project No.: 261067	Drawing Title: LLB Management Plan - MHB Concrete Pour Sequence - Lower Ground
1	Updated for Tender	FR	24/07/20				Project Address: 771 Cudgen Rd, Cudgen	ACONEX Document No.: LLB-PMP-103

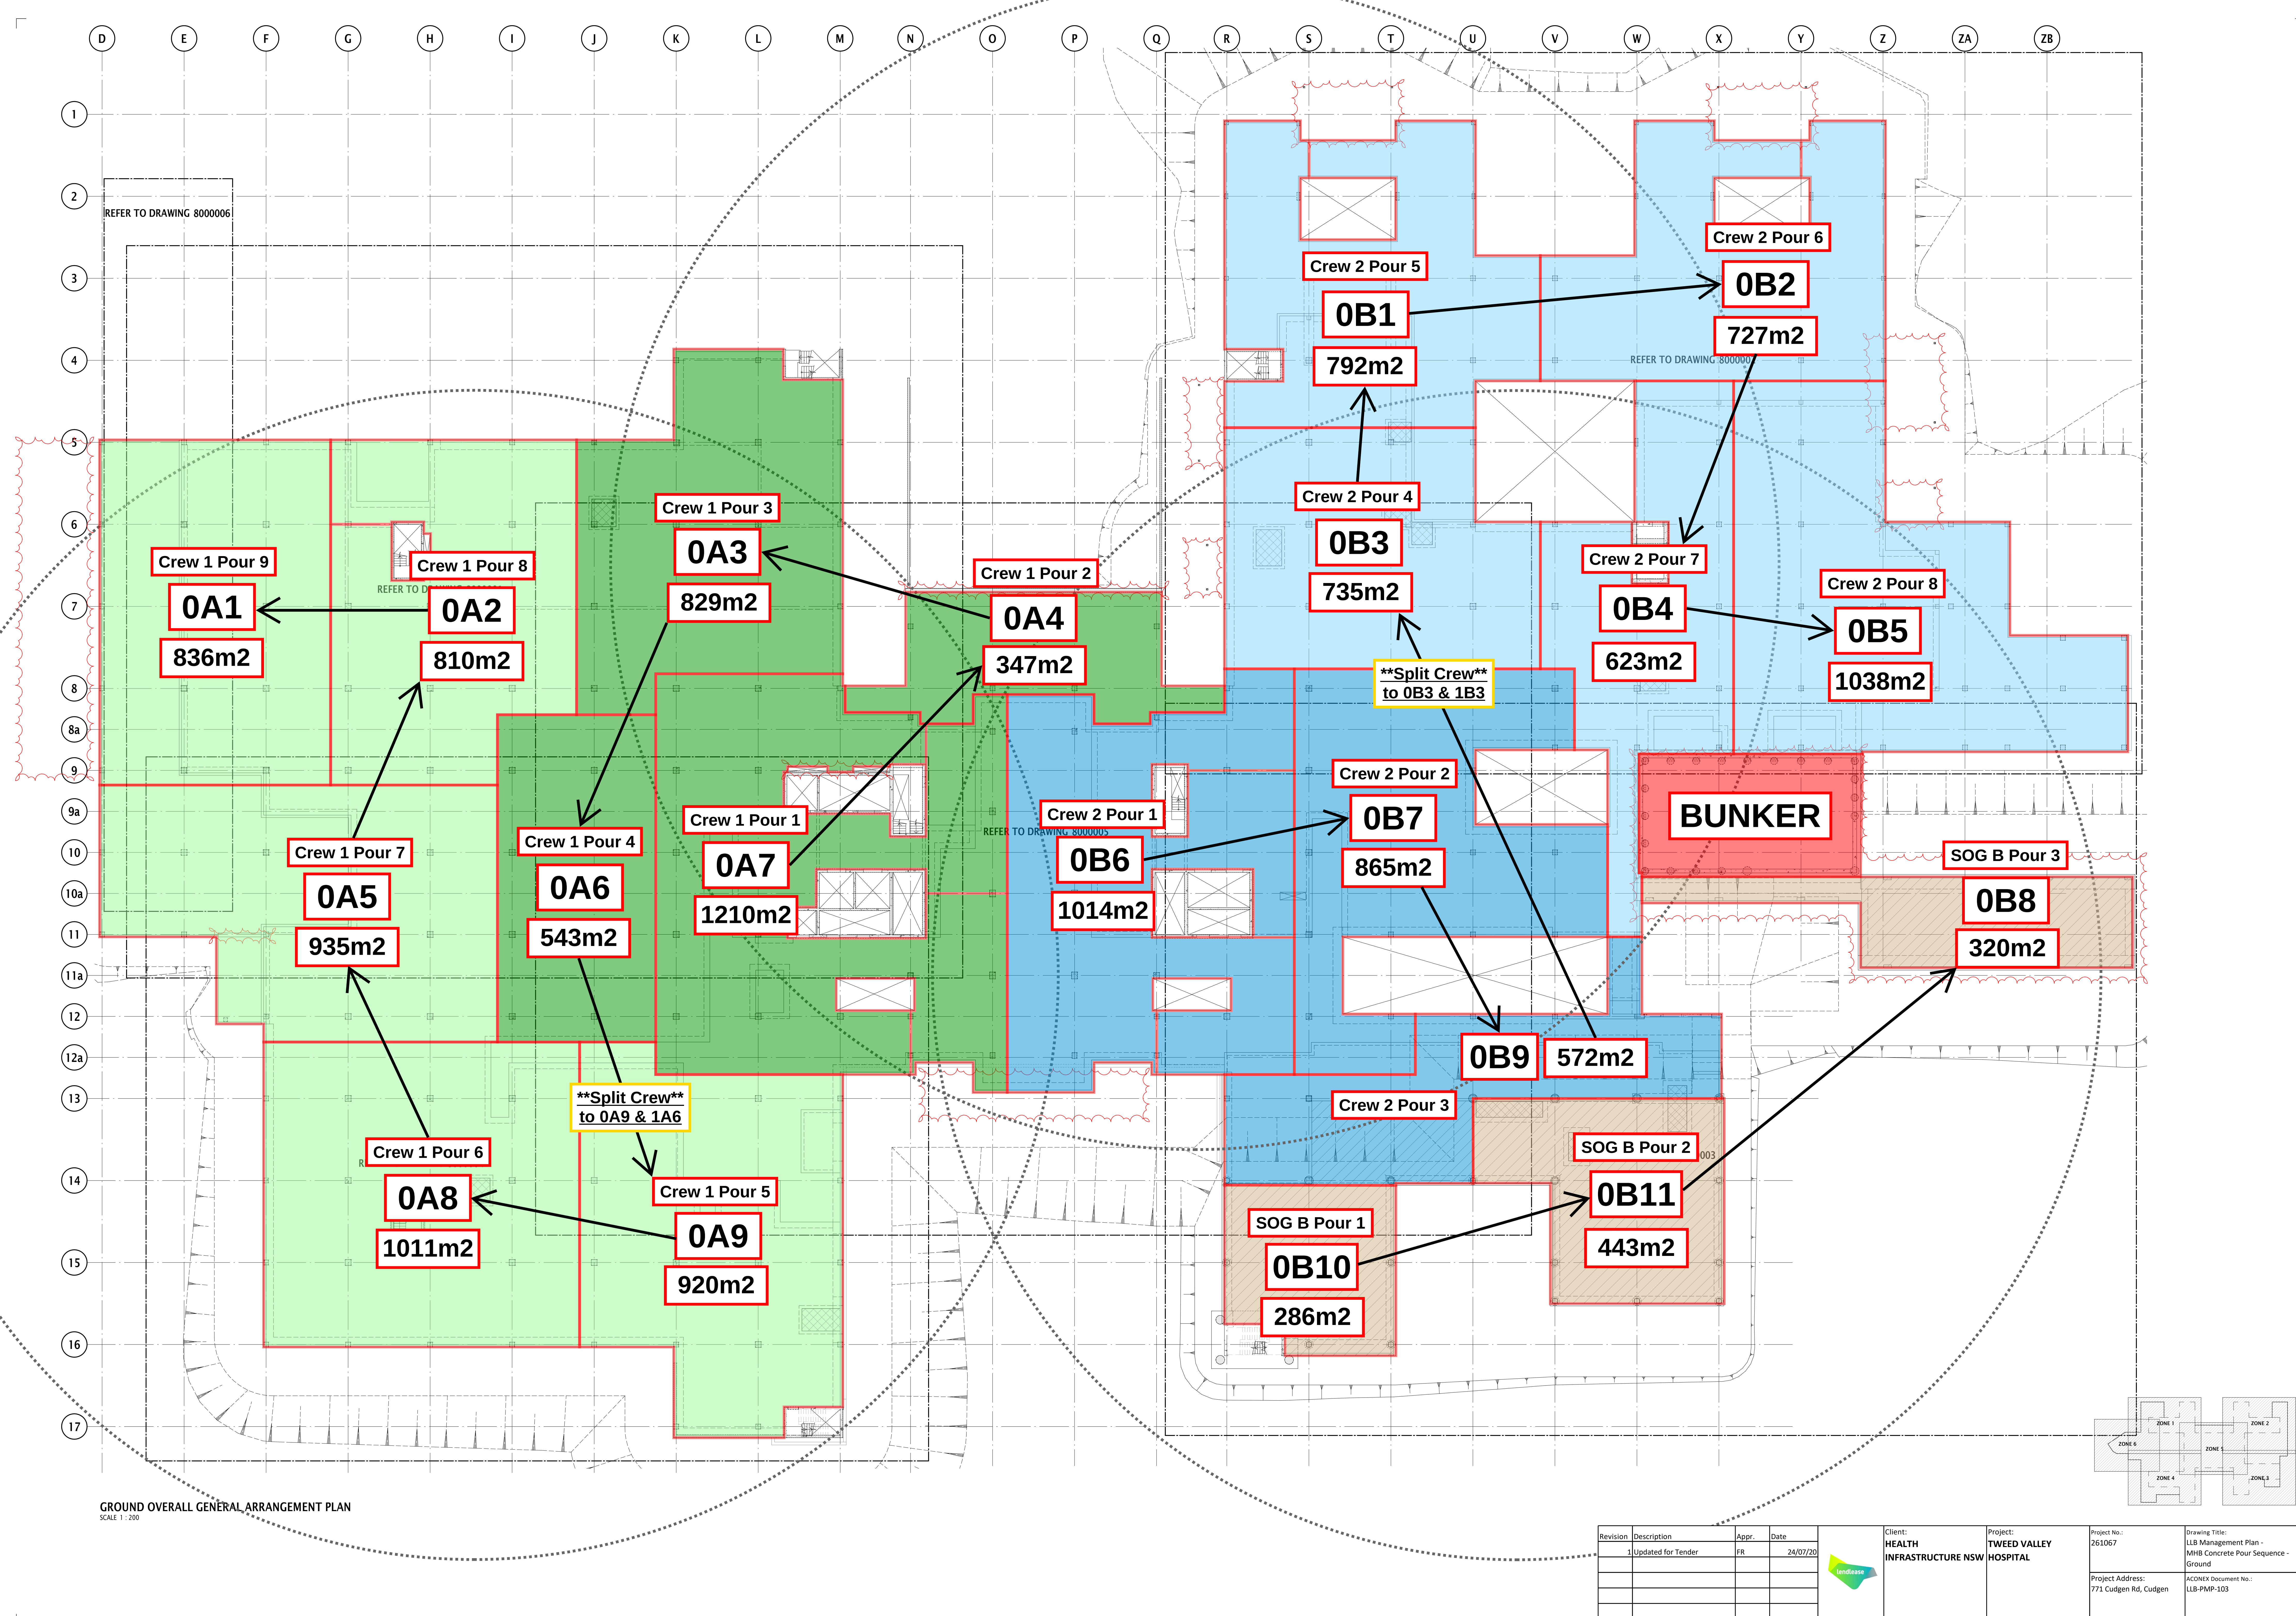


Revision	Description	Appr.	Date		Client: HEALTH INFRASTRUCTURE NSW	Project: TWEED VALLEY HOSPITAL	Project No.:	Drawing Title:
1	Updated for Tender	FR	24/07/20				261067	LLB Management Plan - MHS Concrete Pour Sequence - Ground
							Project Address:	ACONEX Document No.:
							771 Cudgen Rd, Cudgen	LLB-PMP-103

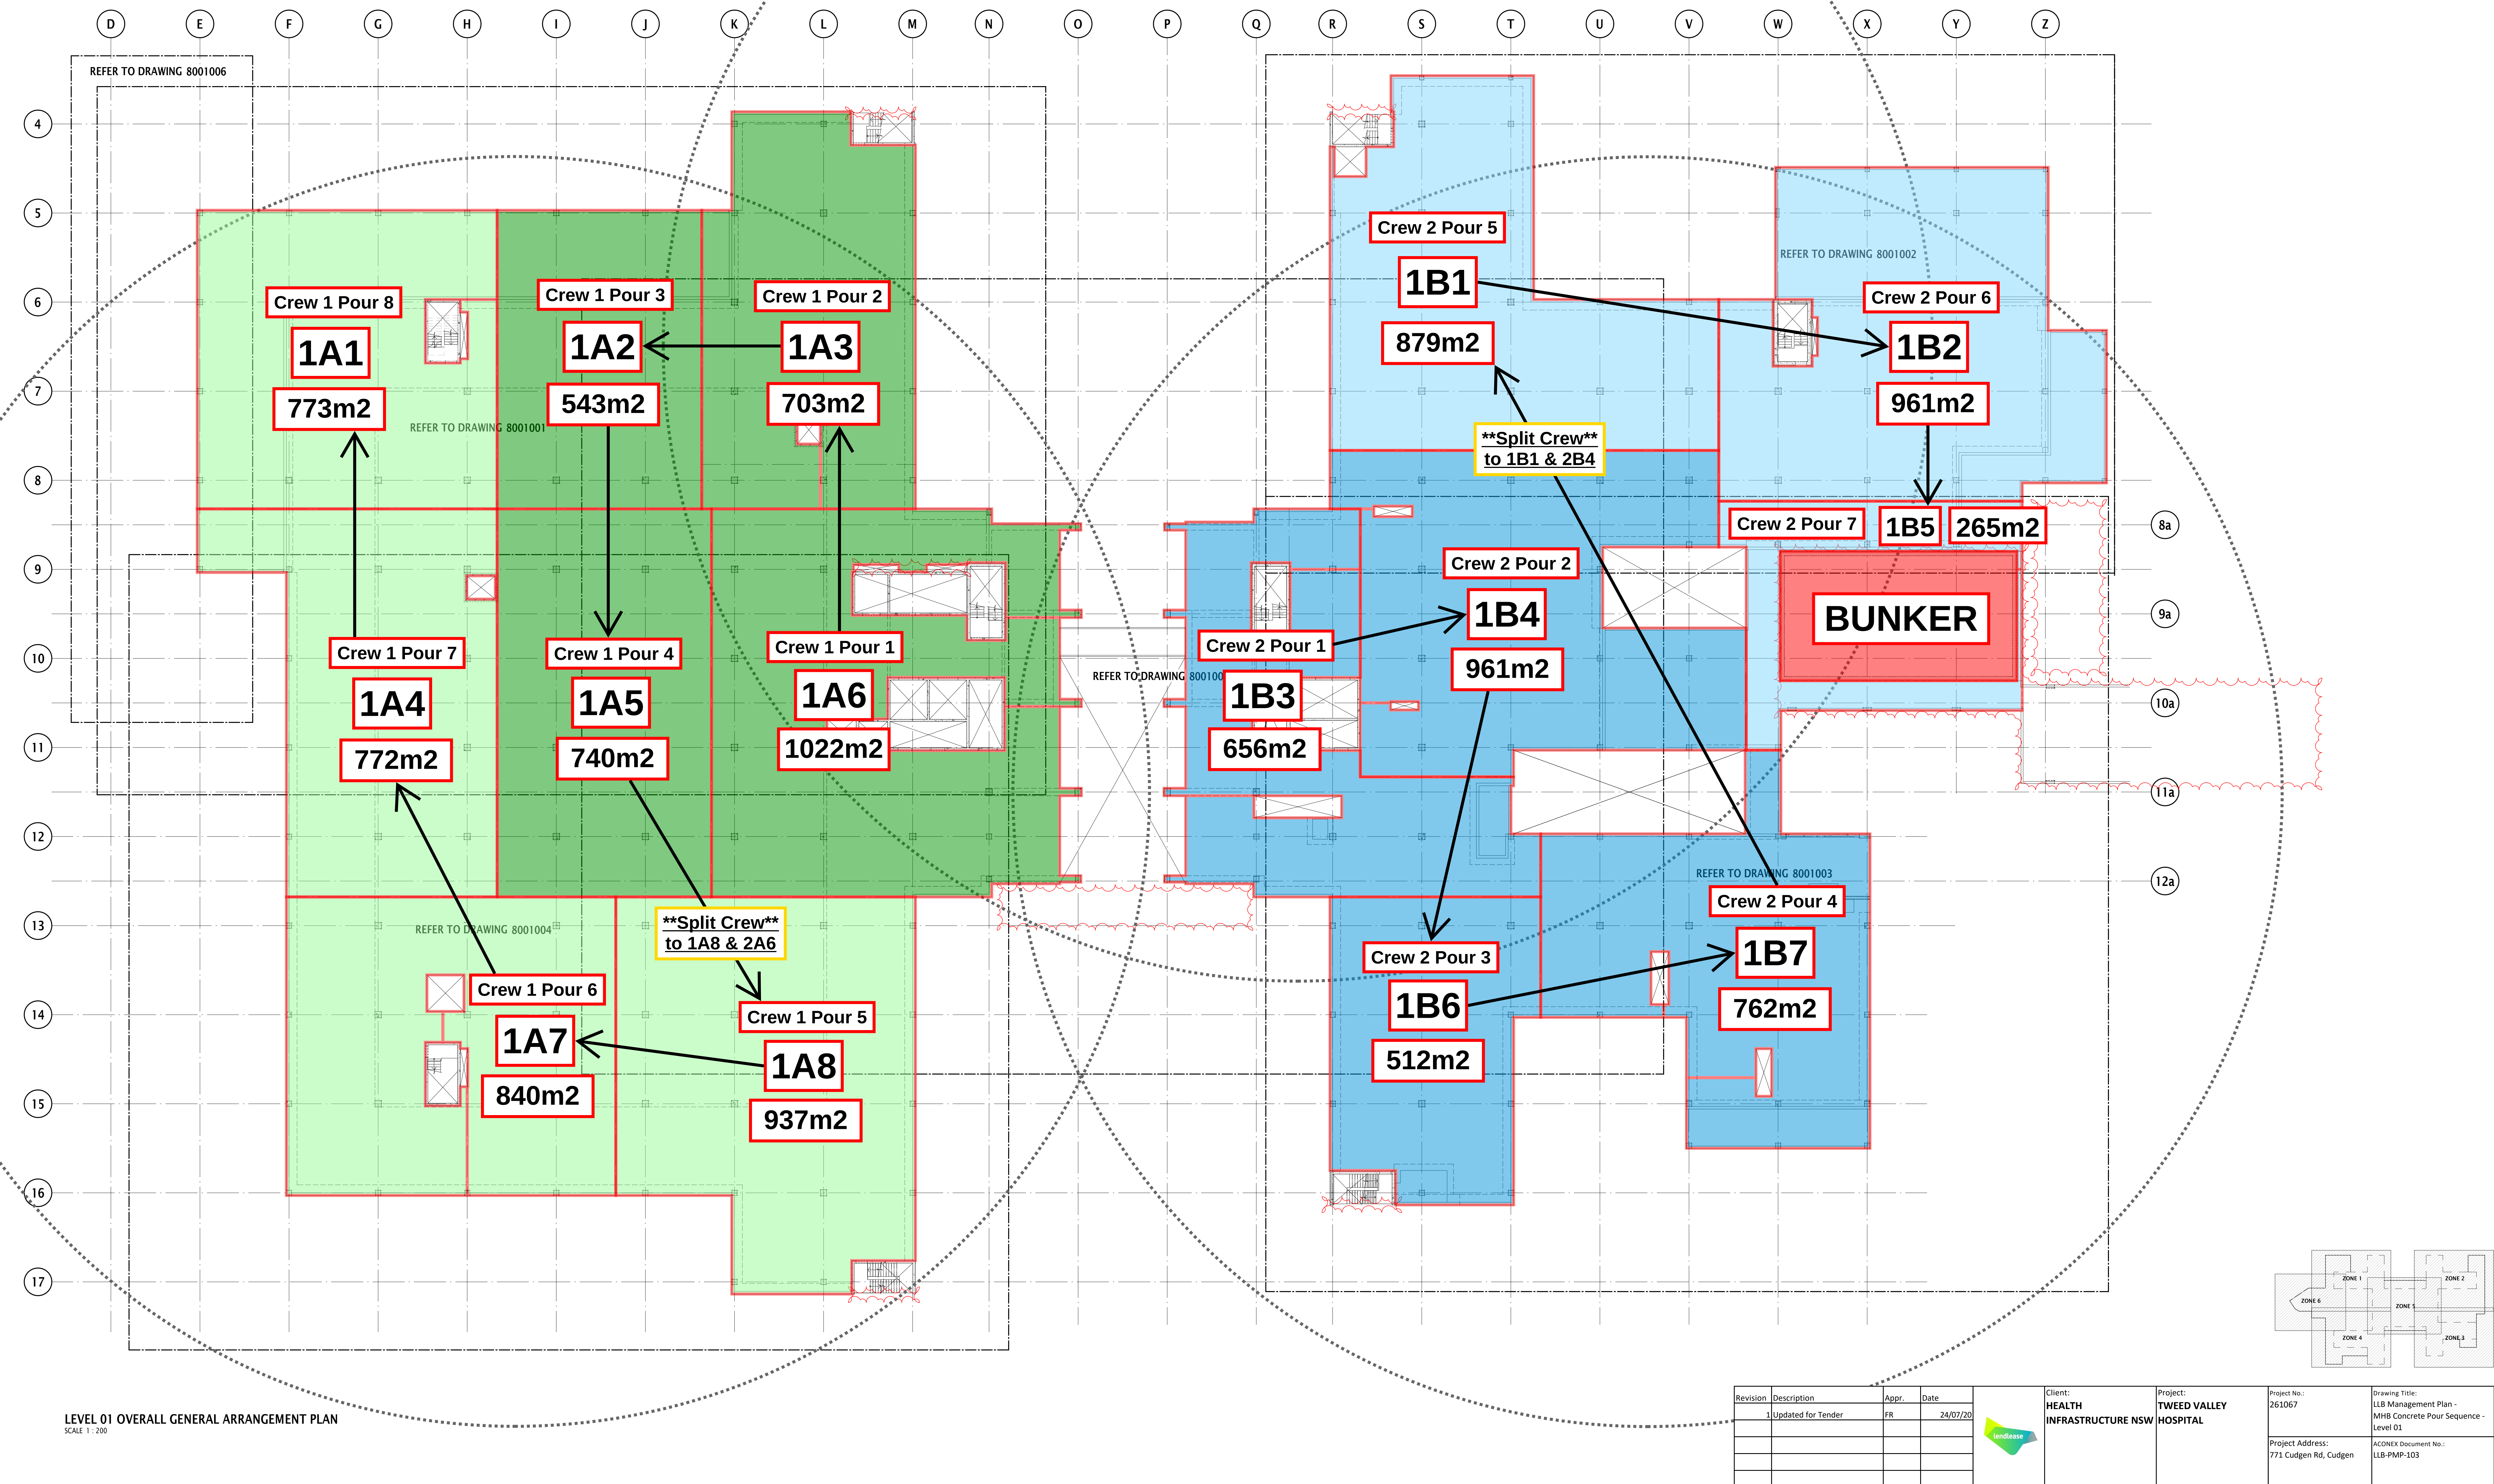

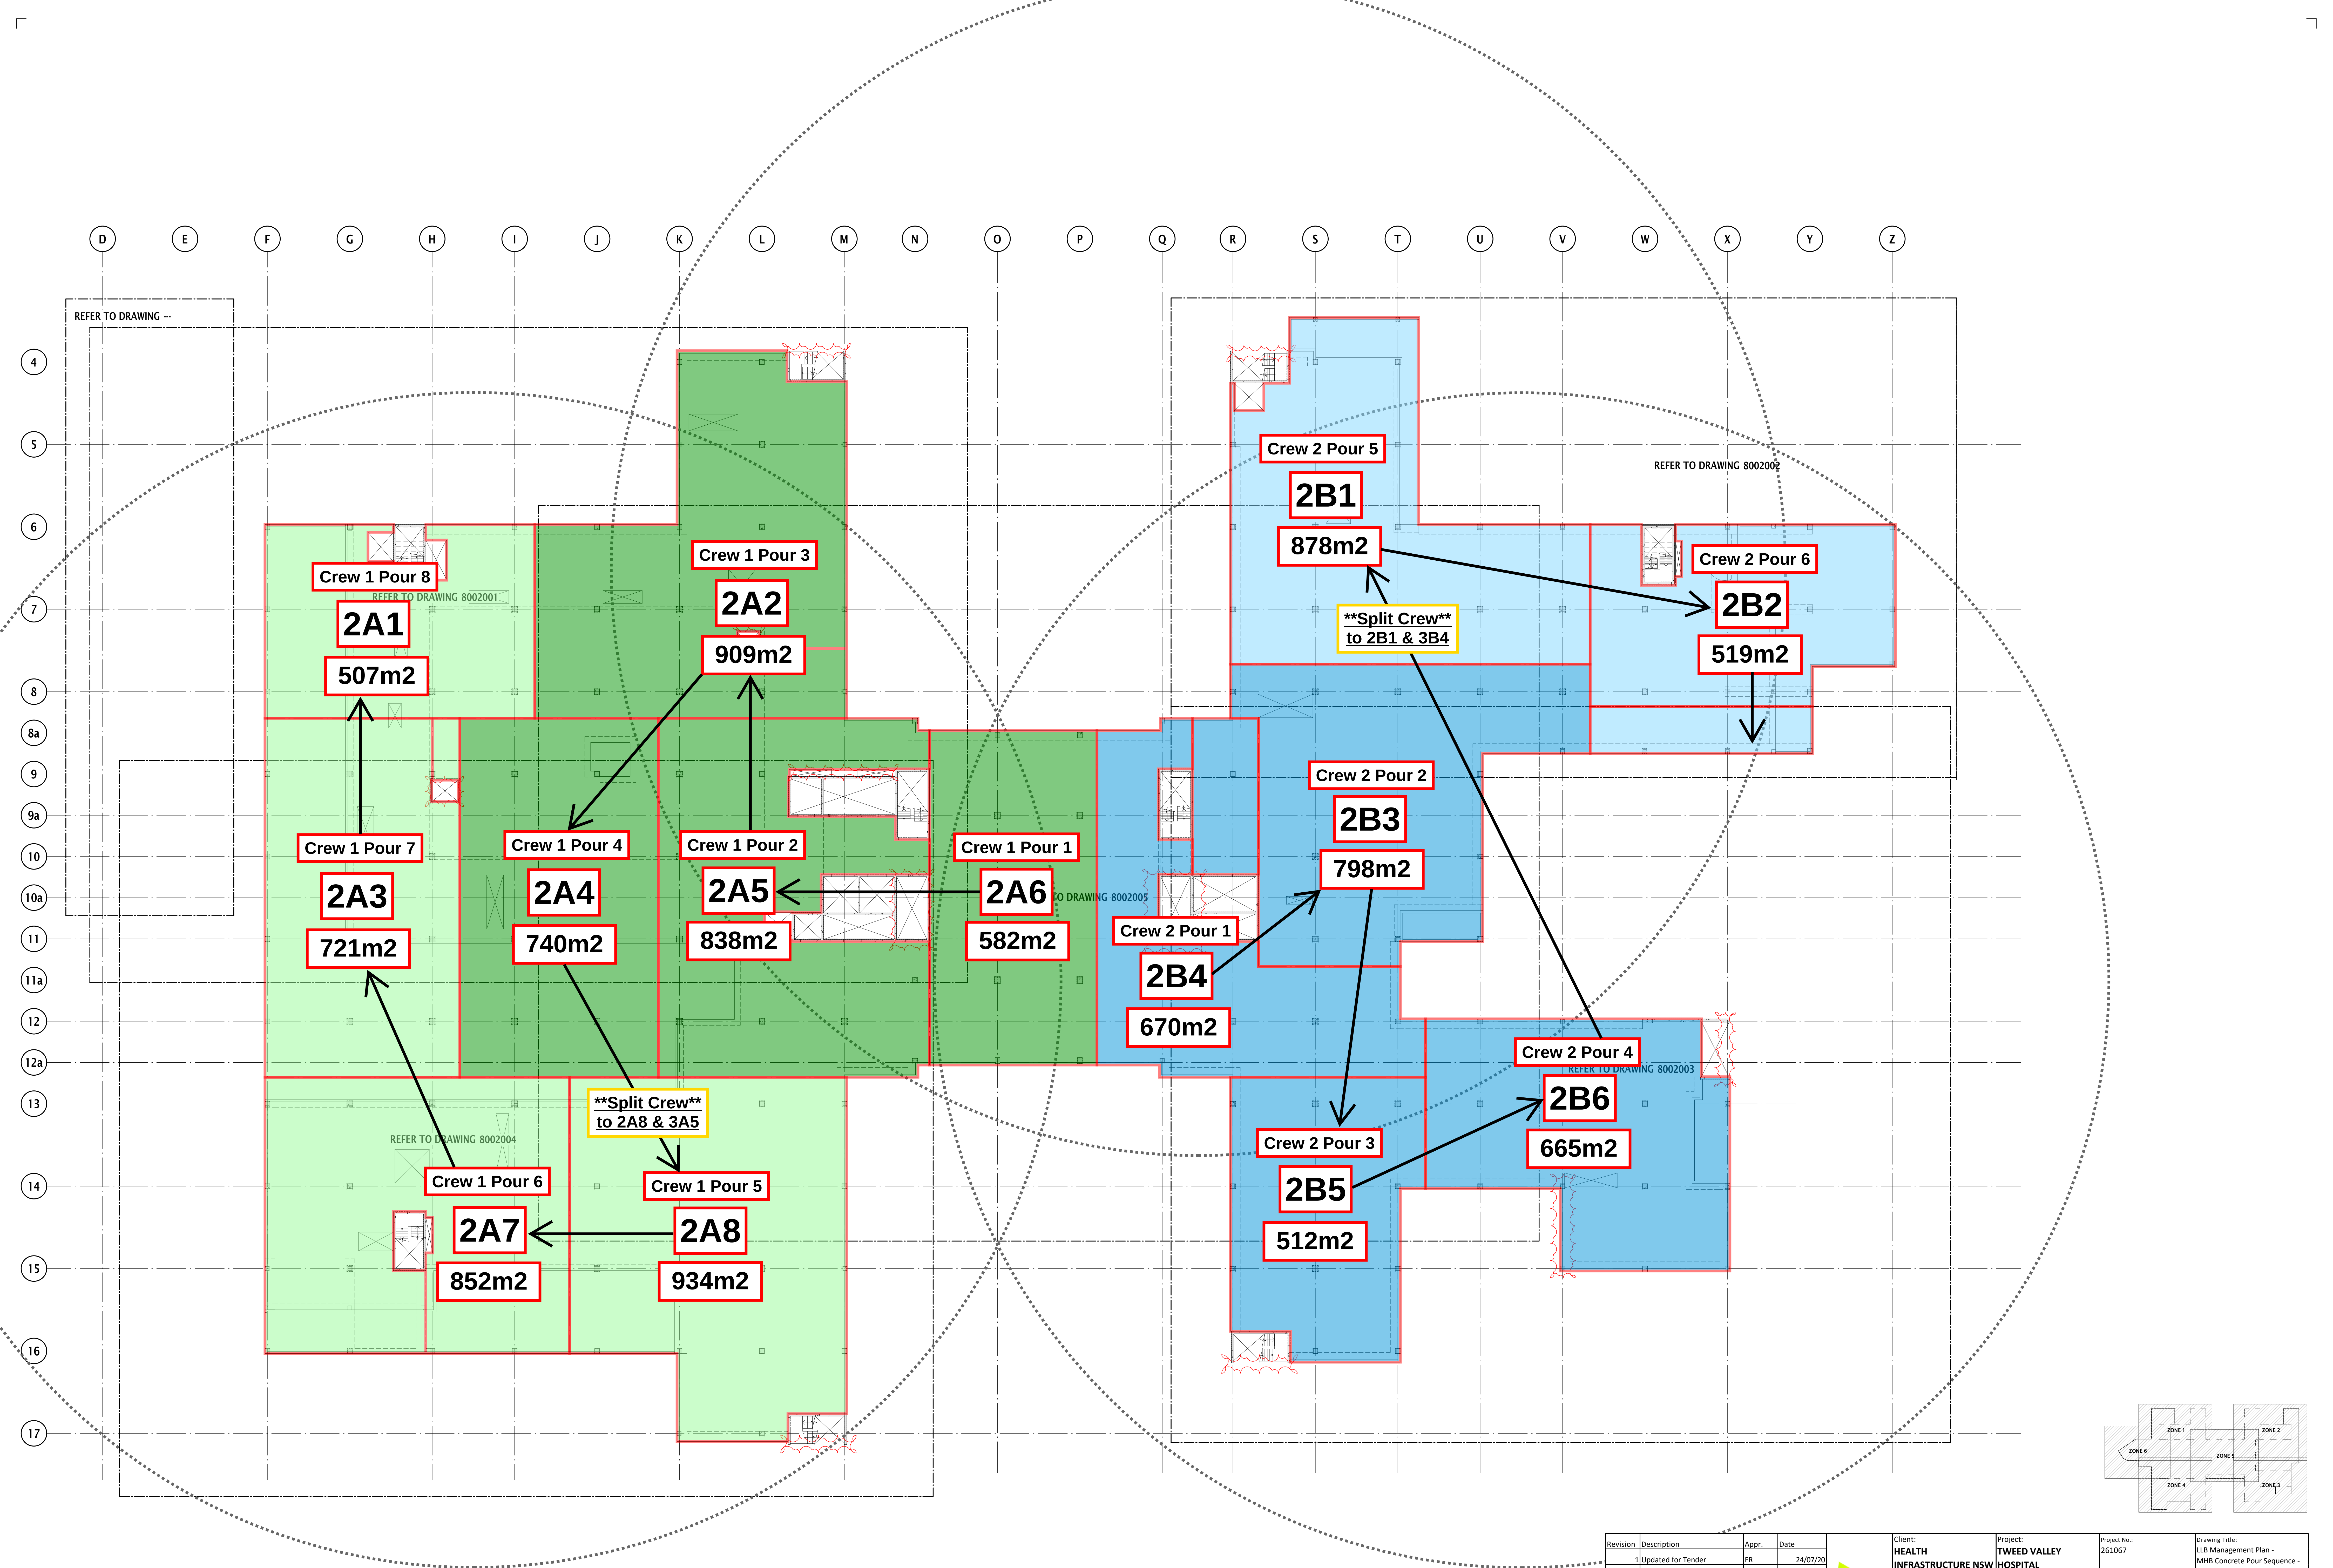

LEVEL 02 OVERALL GENERAL ARRANGEMENT PLAN
SCALE 1:200


Revision	Description	Appr.	Date		Client: HEALTH INFRASTRUCTURE NSW	Project: TWEED VALLEY HOSPITAL	Project No.:	Drawing Title:
1	Updated for Tender	FR	24/07/20				261067	LLB Management Plan - MHB Concrete Pour Sequence - Level 02
							Project Address: 771 Cudgen Rd, Cudgen	ACONEX Document No.: LLB-PMP-103

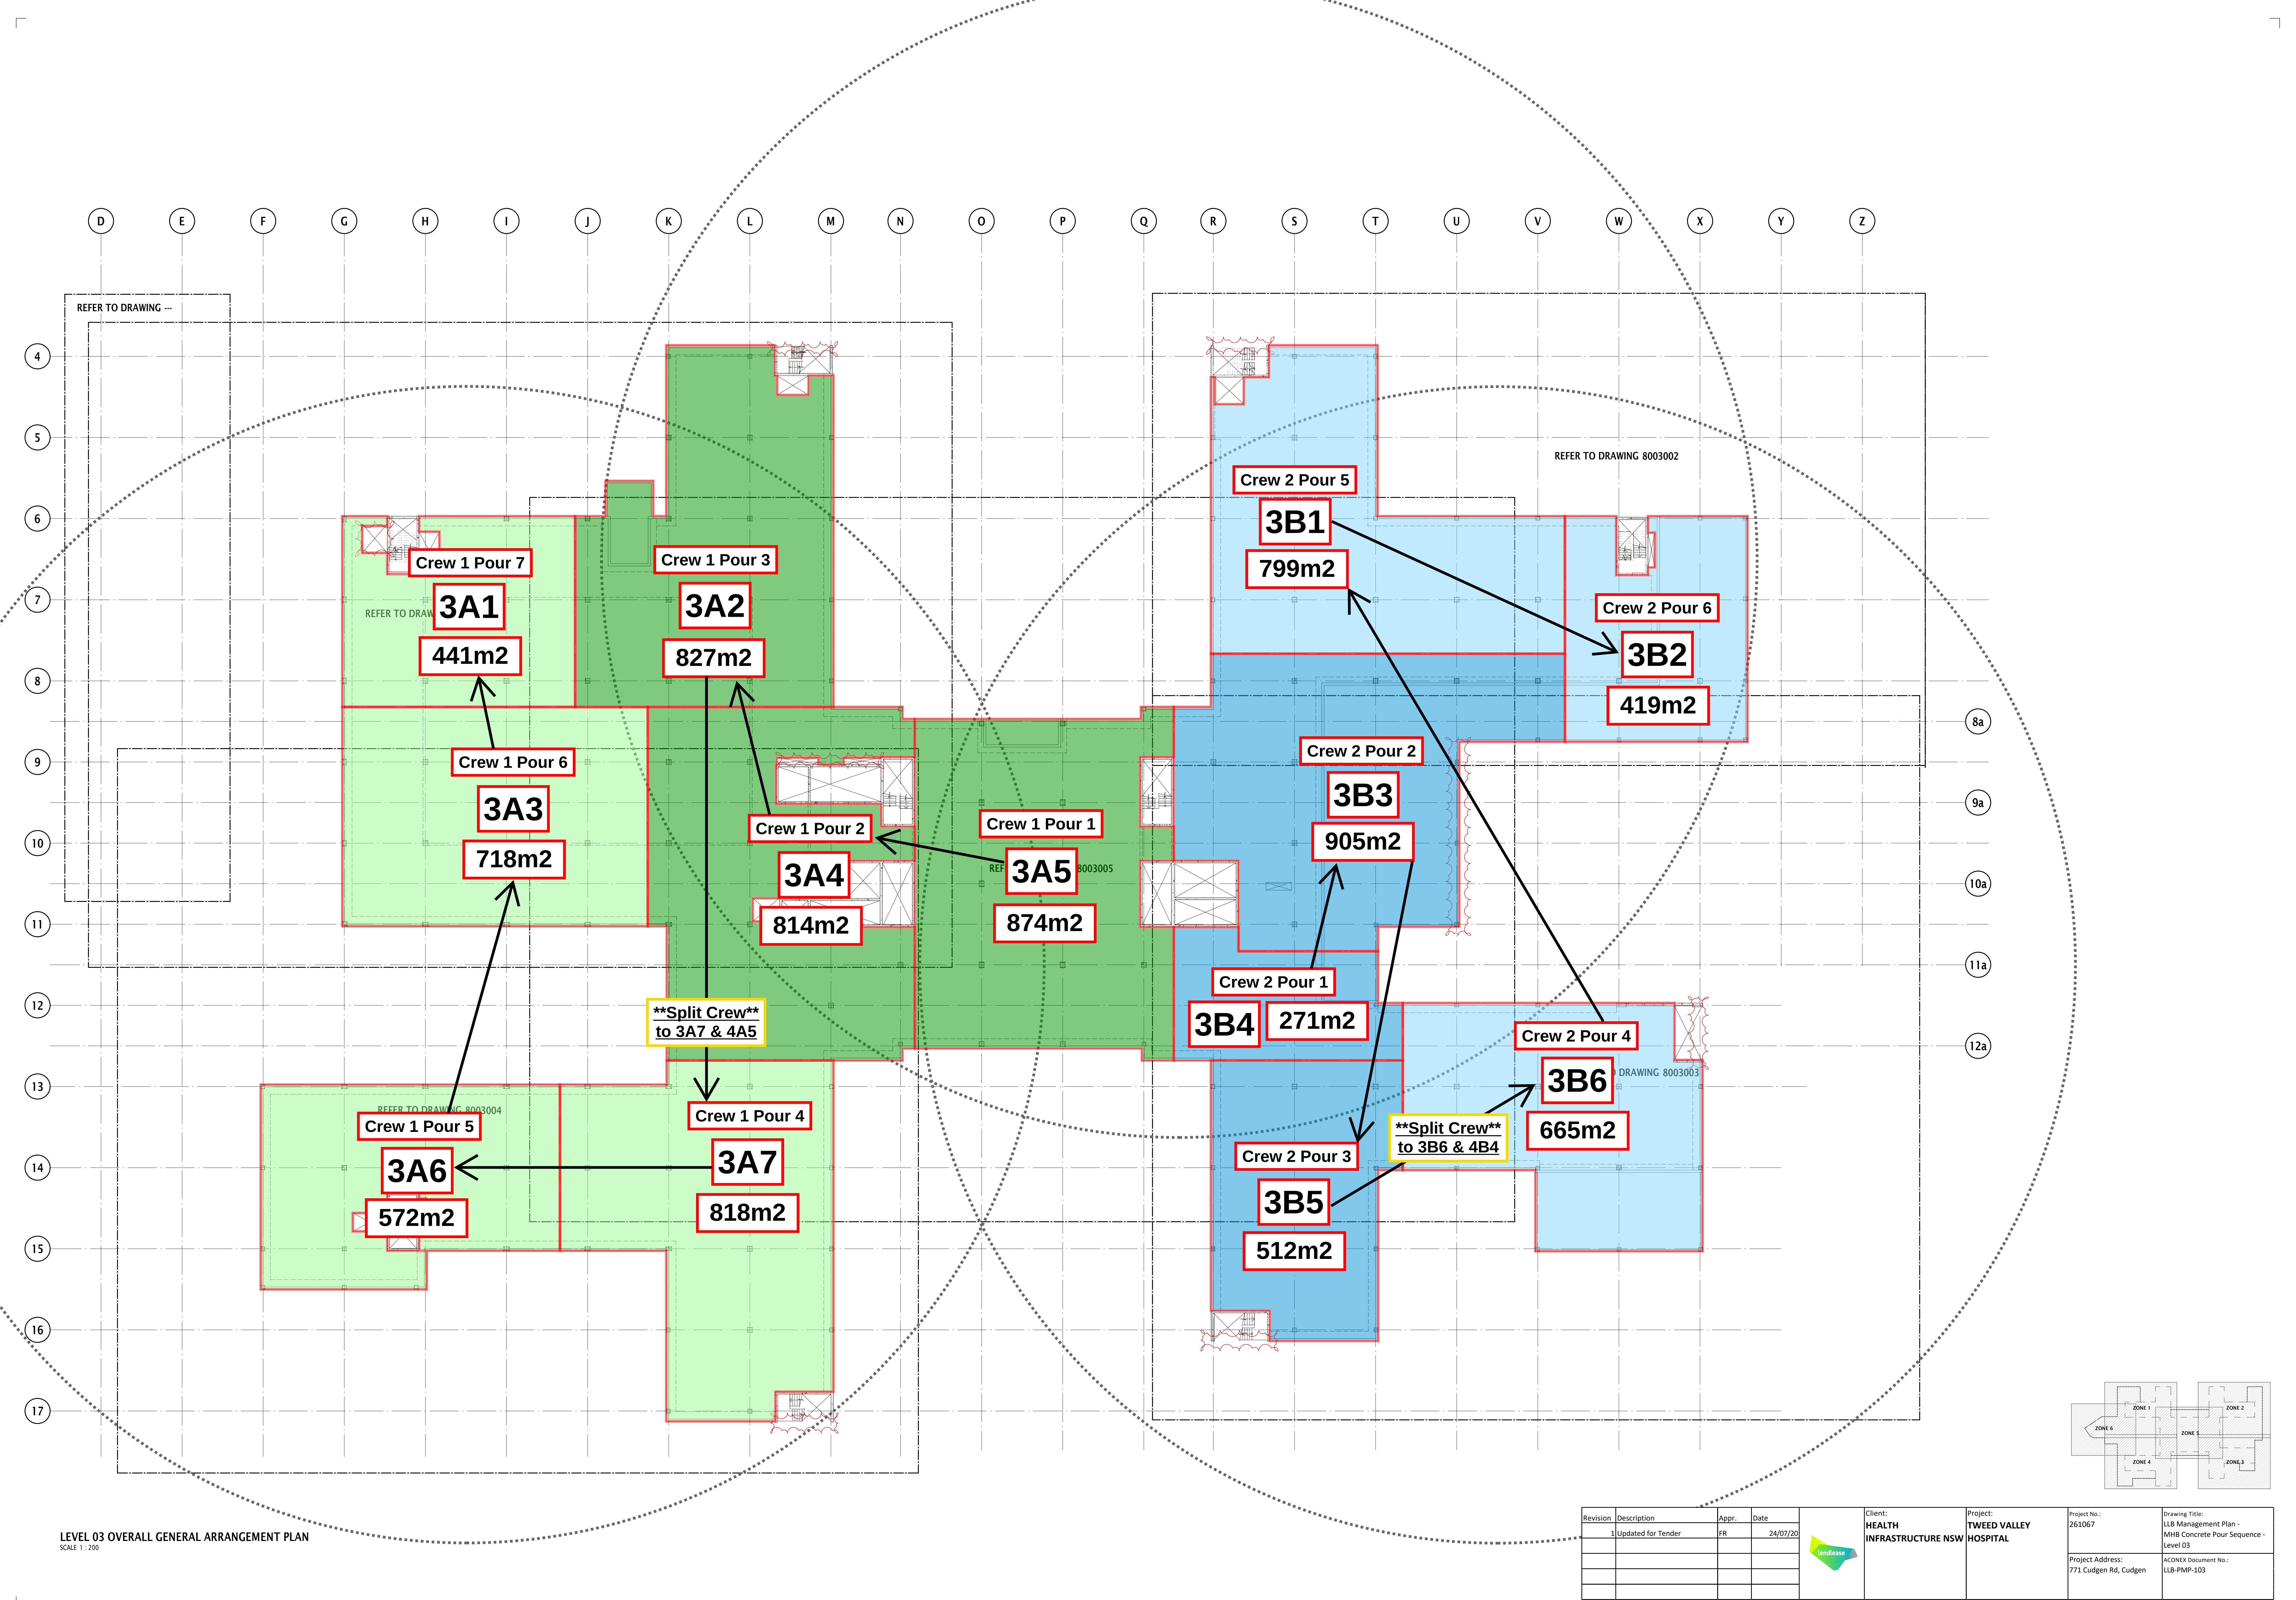

LEVEL 03 OVERALL GENERAL ARRANGEMENT PLAN

SCALE 1:200


Revision	Description	Appr.	Date		Client: HEALTH INFRASTRUCTURE NSW	Project: TWEED VALLEY HOSPITAL	Project No.: 261067		Drawing Title: LLB Management Plan - MHB Concrete Pour Sequence - Level 03
1	Updated for Tender	FR	24/07/20				Project Address: 771 Cudgen Rd, Cudgen		ACONEX Document No.: LLB-PMP-103

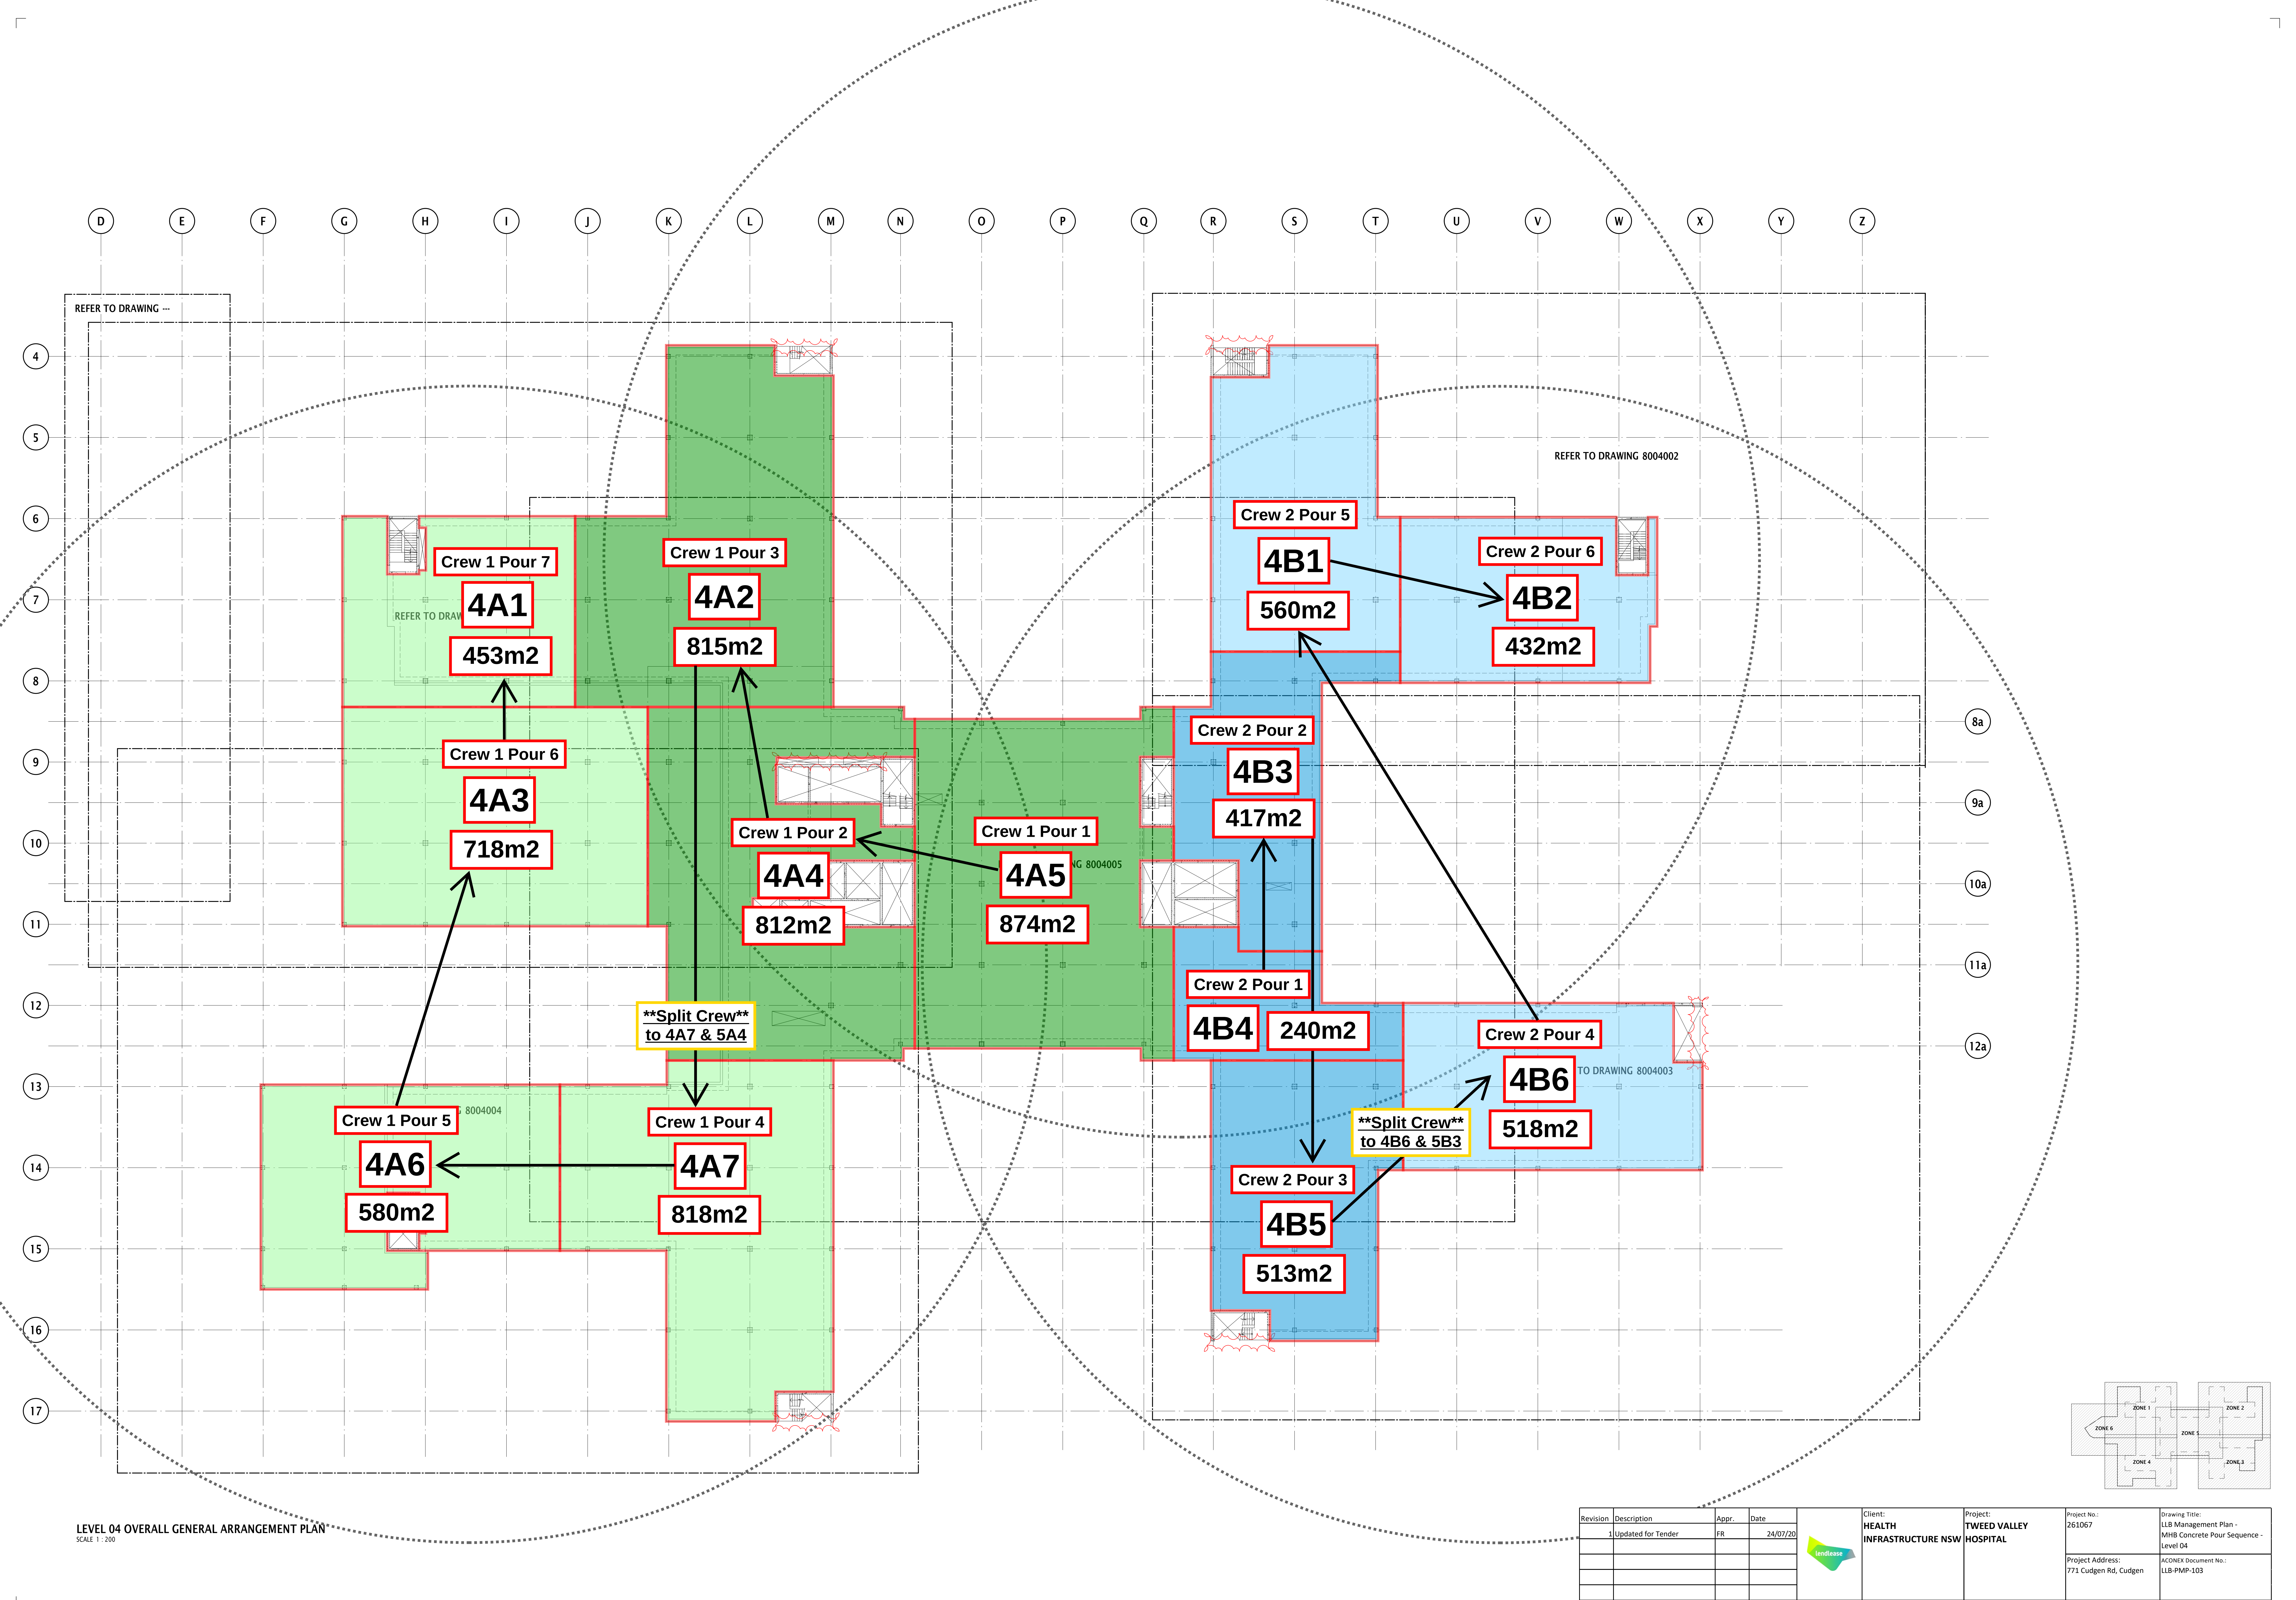

LEVEL 04 OVERALL GENERAL ARRANGEMENT PLAN


SCALE 1 : 200

Revision	Description	Appr.	Date		Client: HEALTH INFRASTRUCTURE NSW	Project: TWEED VALLEY HOSPITAL	Project No.: 261067	Drawing Title: L1B Management Plan - MHB Concrete Pour Sequence - Level 04
1	Updated for Tender	FR	24/07/20				Project Address: 771 Cudgen Rd, Cudgen	ACONEX Document No.: L1B-PMP-103

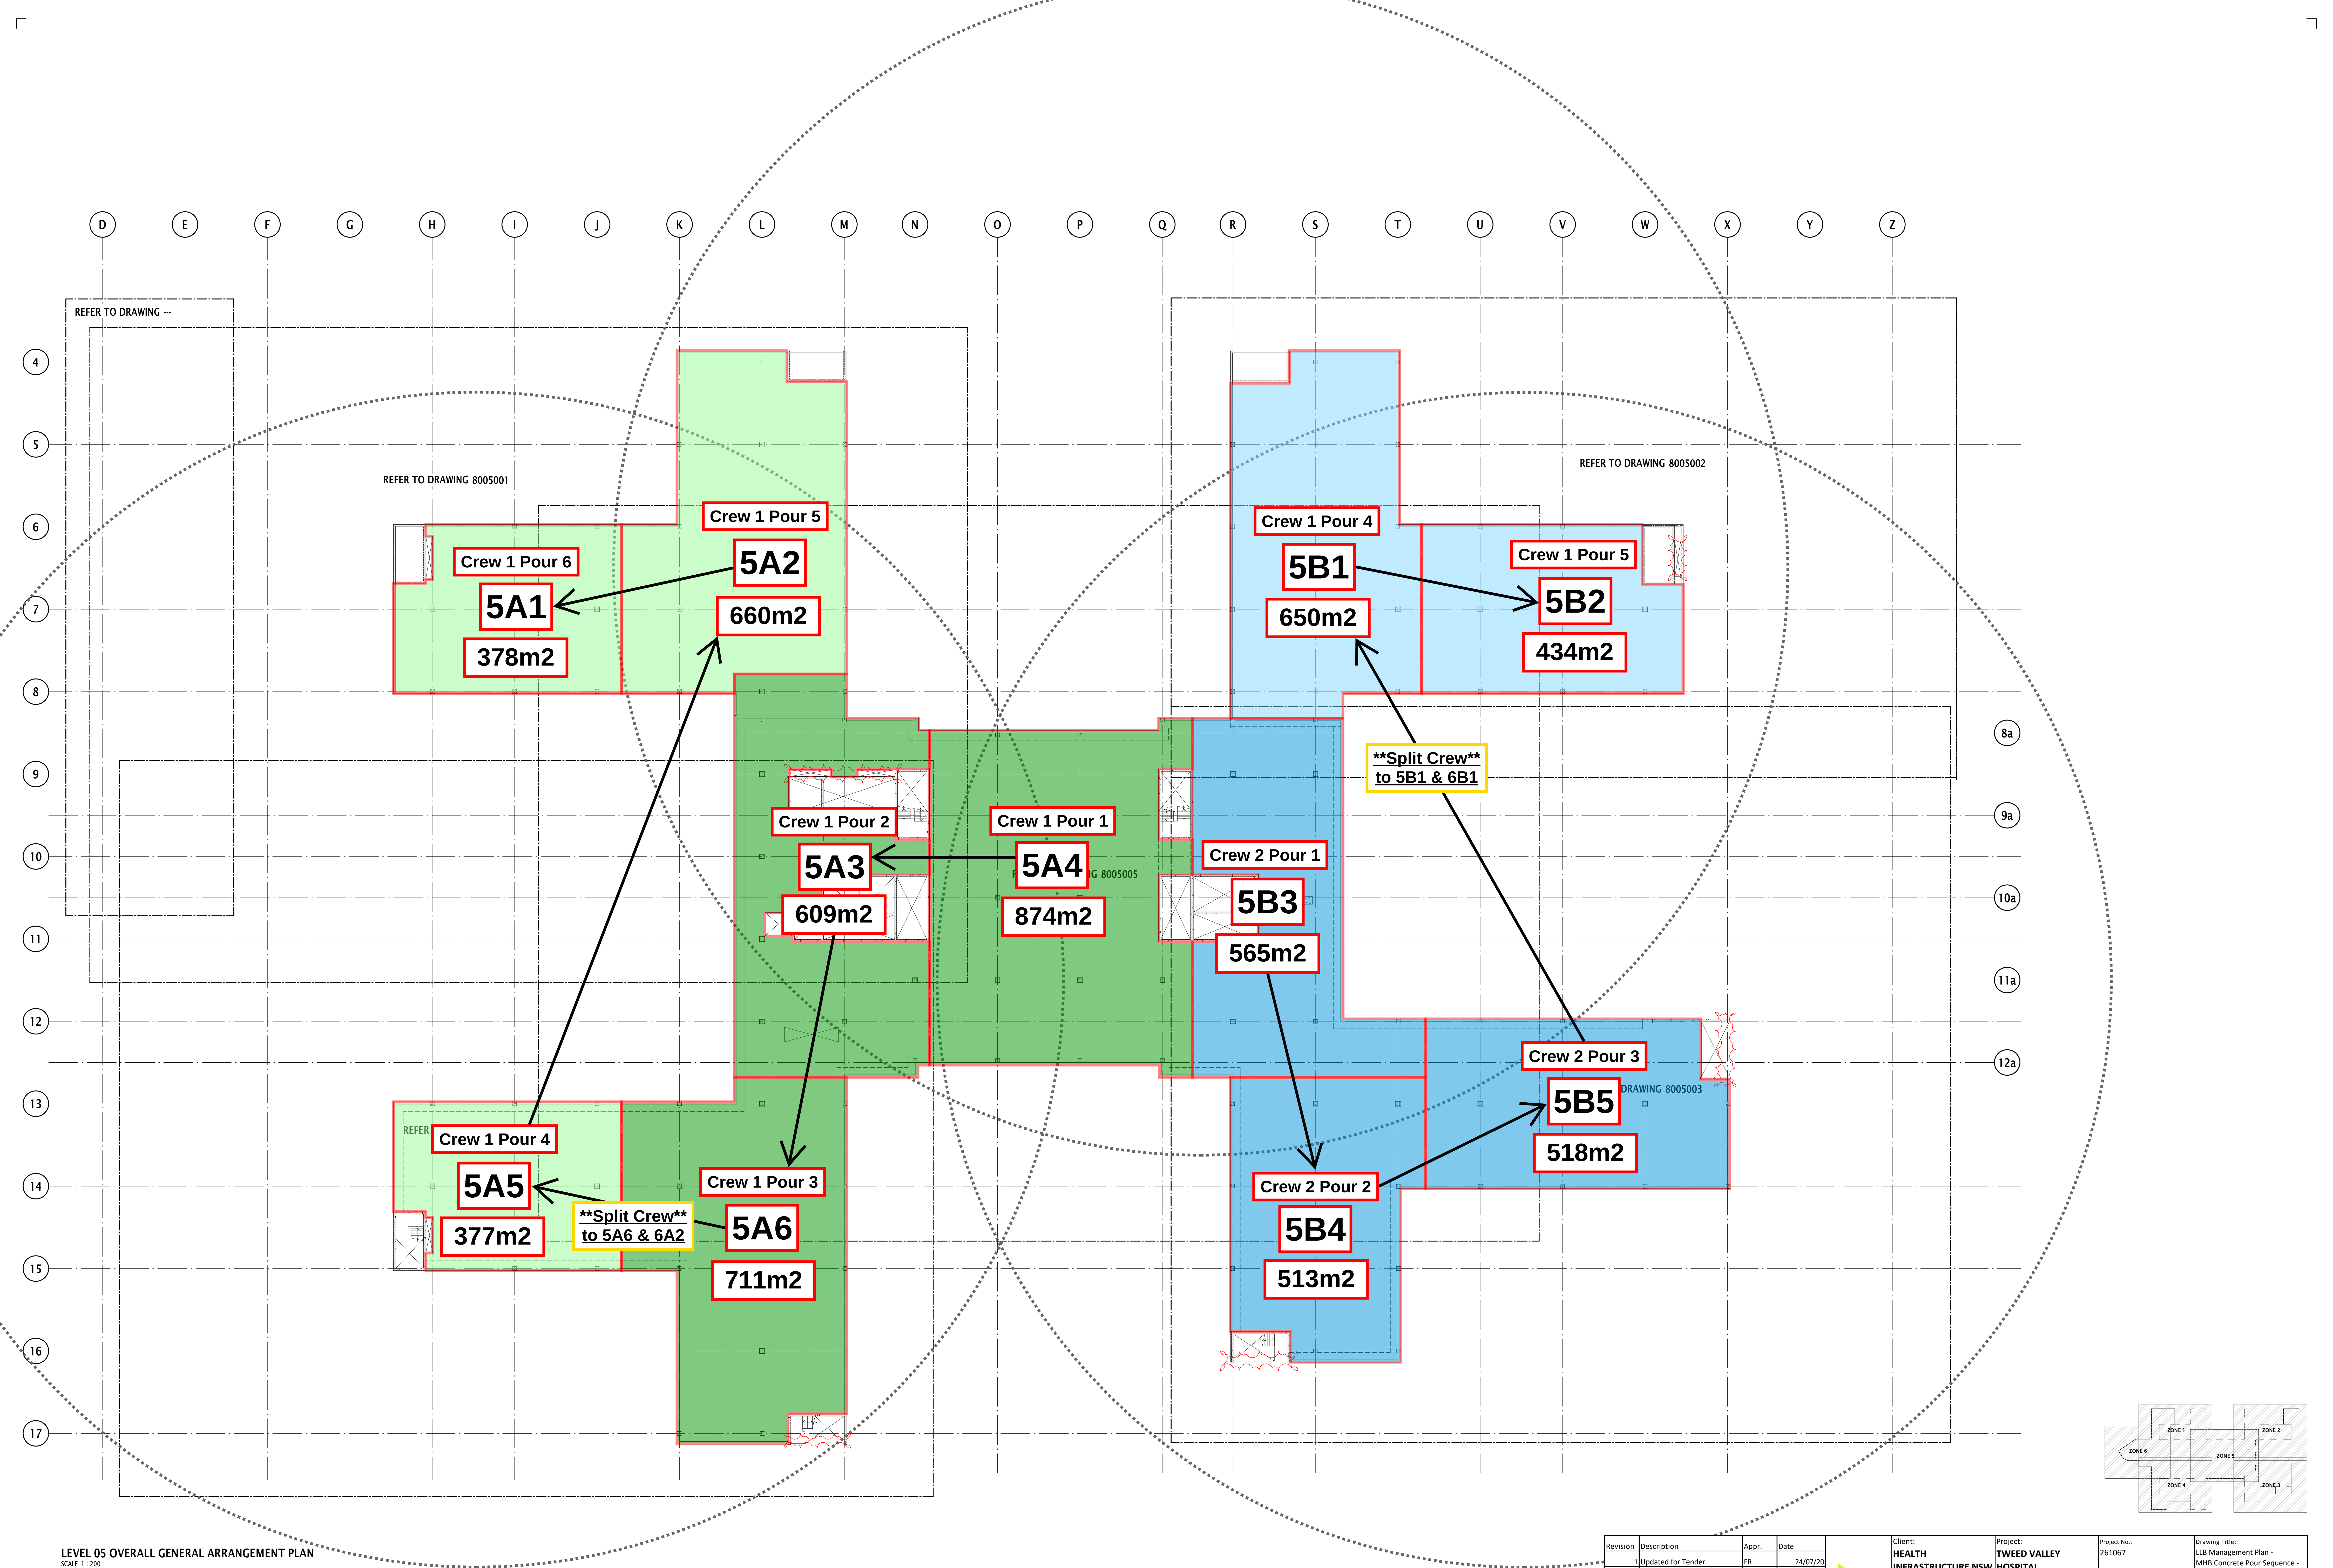

LEVEL 05 OVERALL GENERAL ARRANGEMENT PLAN
SCALE 1:200


Revision	Description	Appr.	Date		Client: HEALTH INFRASTRUCTURE NSW	Project: TWEED VALLEY HOSPITAL	Project No.: 261067	Drawing Title: LLB Management Plan - MHF Concrete Pour Sequence - Level 05
1	Updated for Tender	FR	24/07/20				Project Address: 771 Cudgen Rd, Cudgen	ACONEX Document No.: LLB-PMP-103

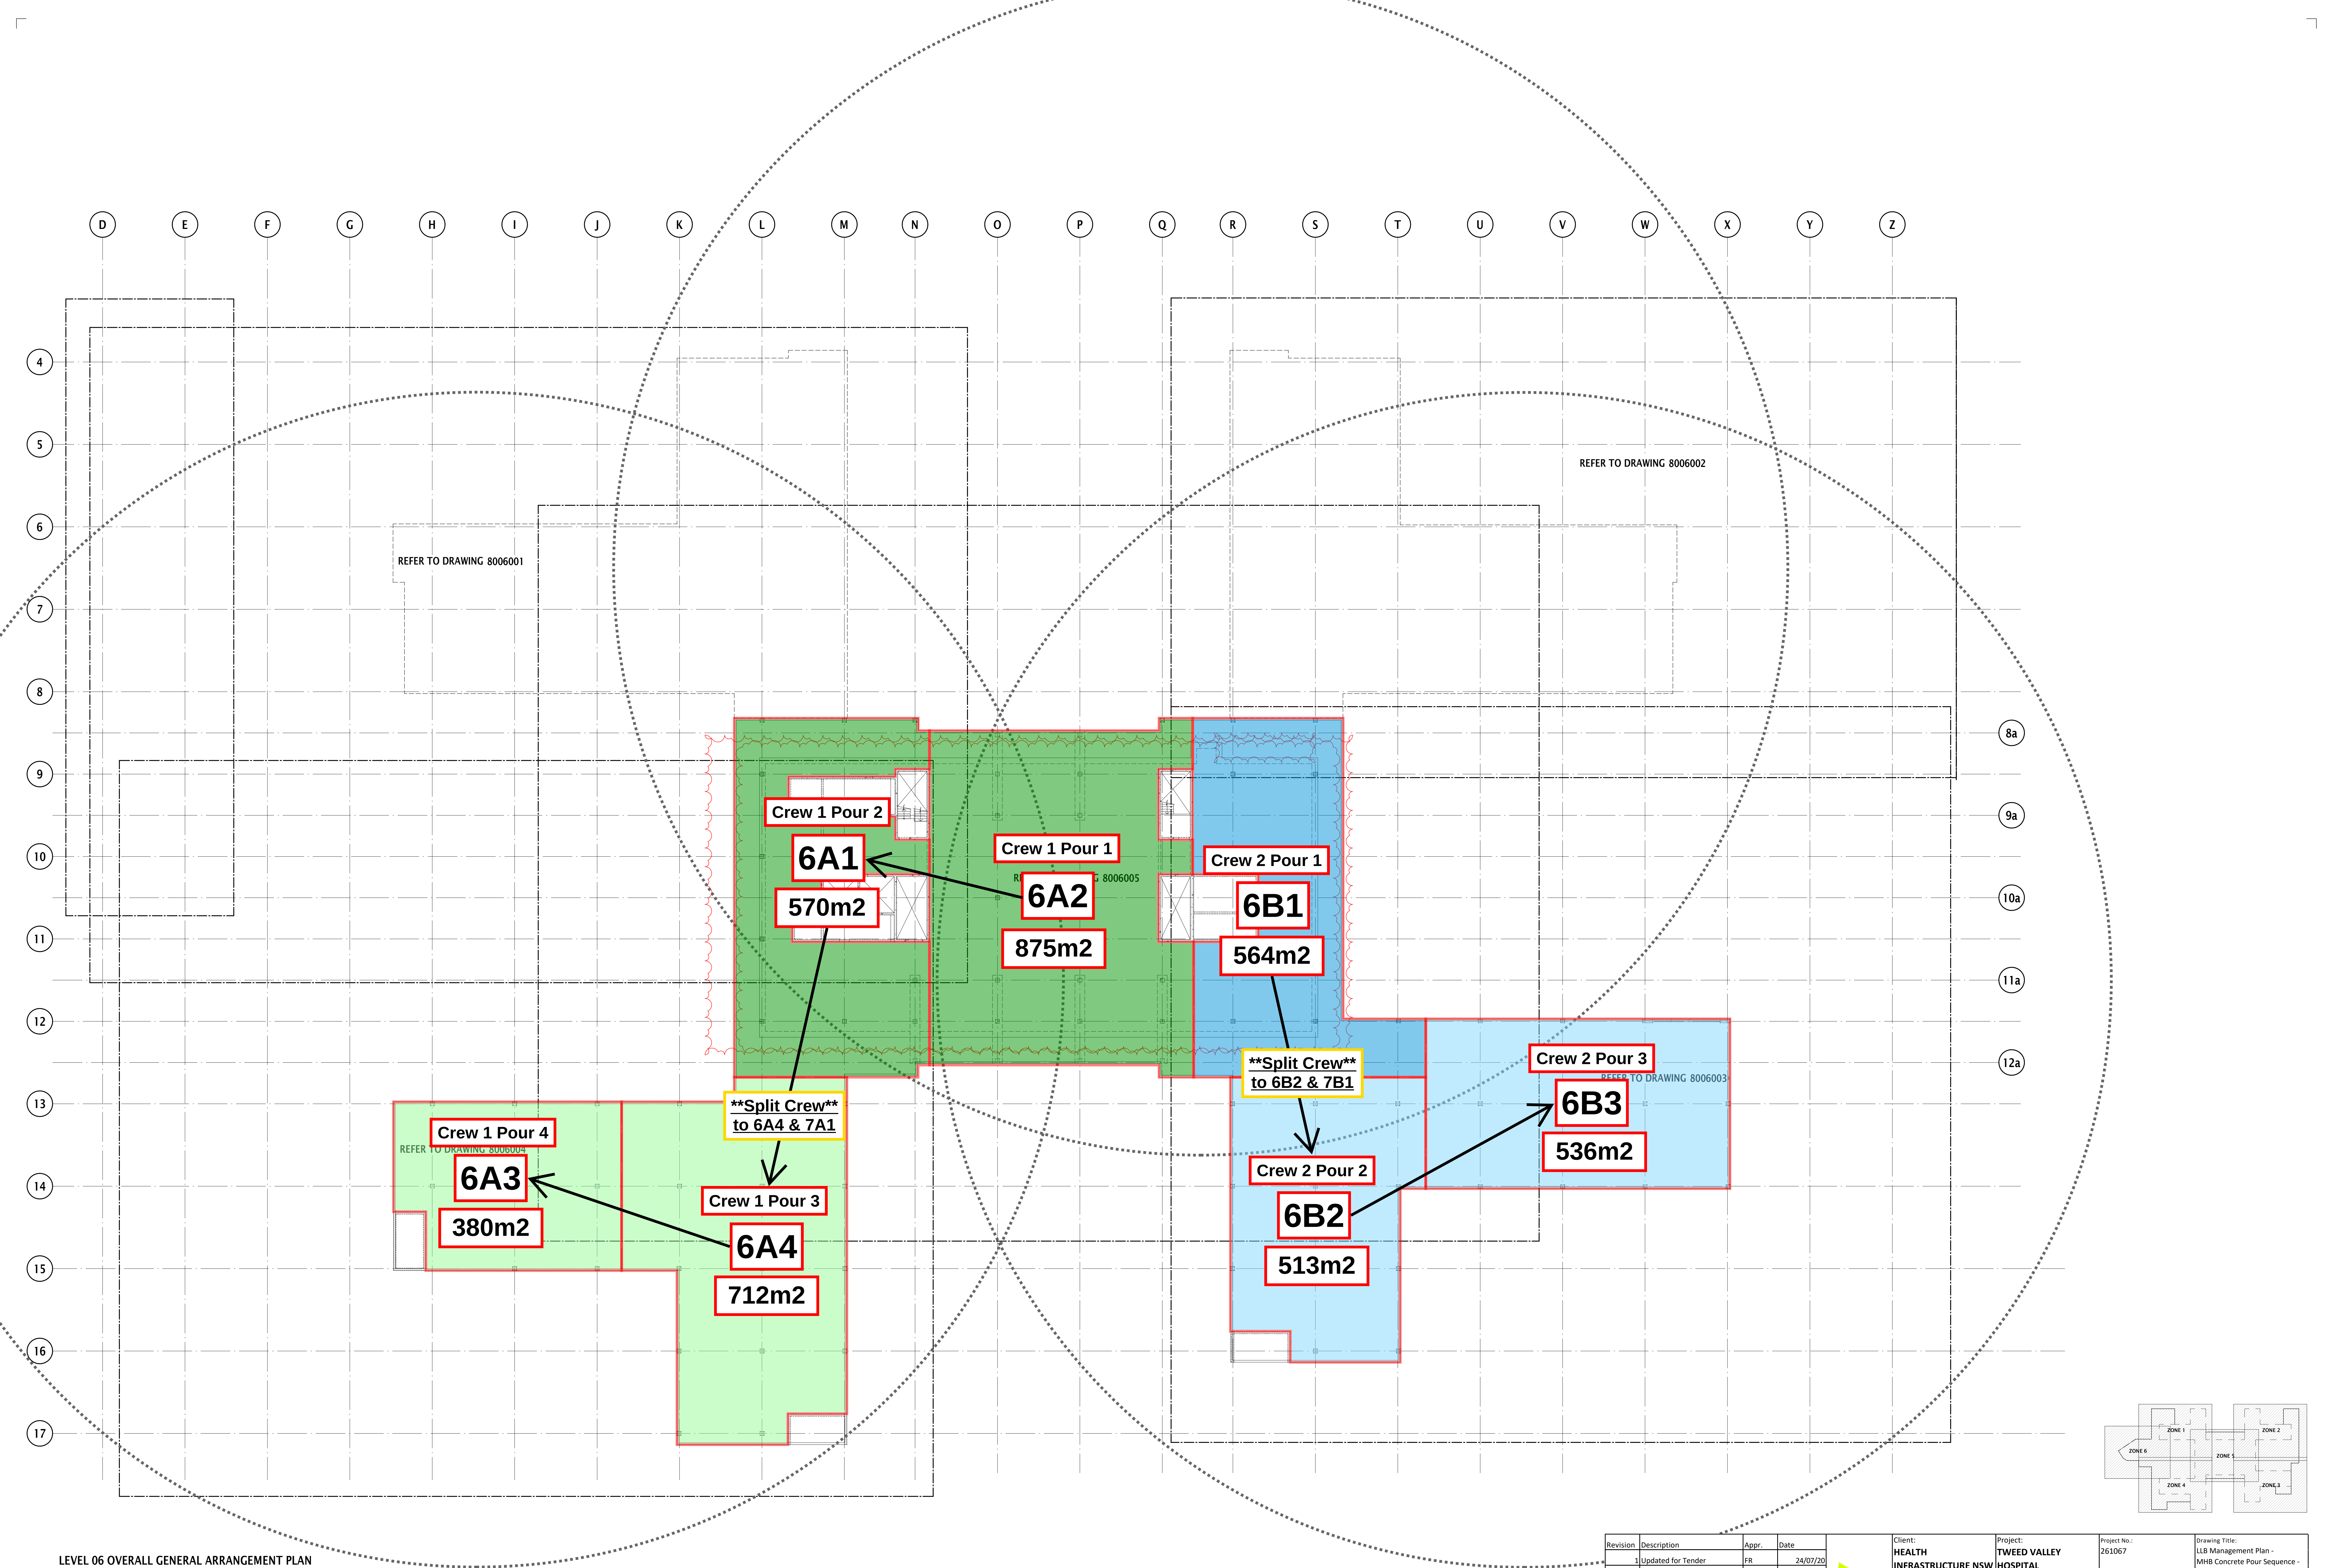

LEVEL 06 OVERALL GENERAL ARRANGEMENT PLAN

SCALE 1 : 200

Revision	Description	Appr.	Date		Client: HEALTH INFRASTRUCTURE NSW	Project: TWEED VALLEY HOSPITAL	Project No.: 261067	Drawing Title: LLB Management Plan - MHB Concrete Pour Sequence - Level 06
1	Updated for Tender	FR	24/07/20					
							Project Address: 771 Cudgen Rd, Cudgen	ACONEX Document No.: LLB-PMP-103

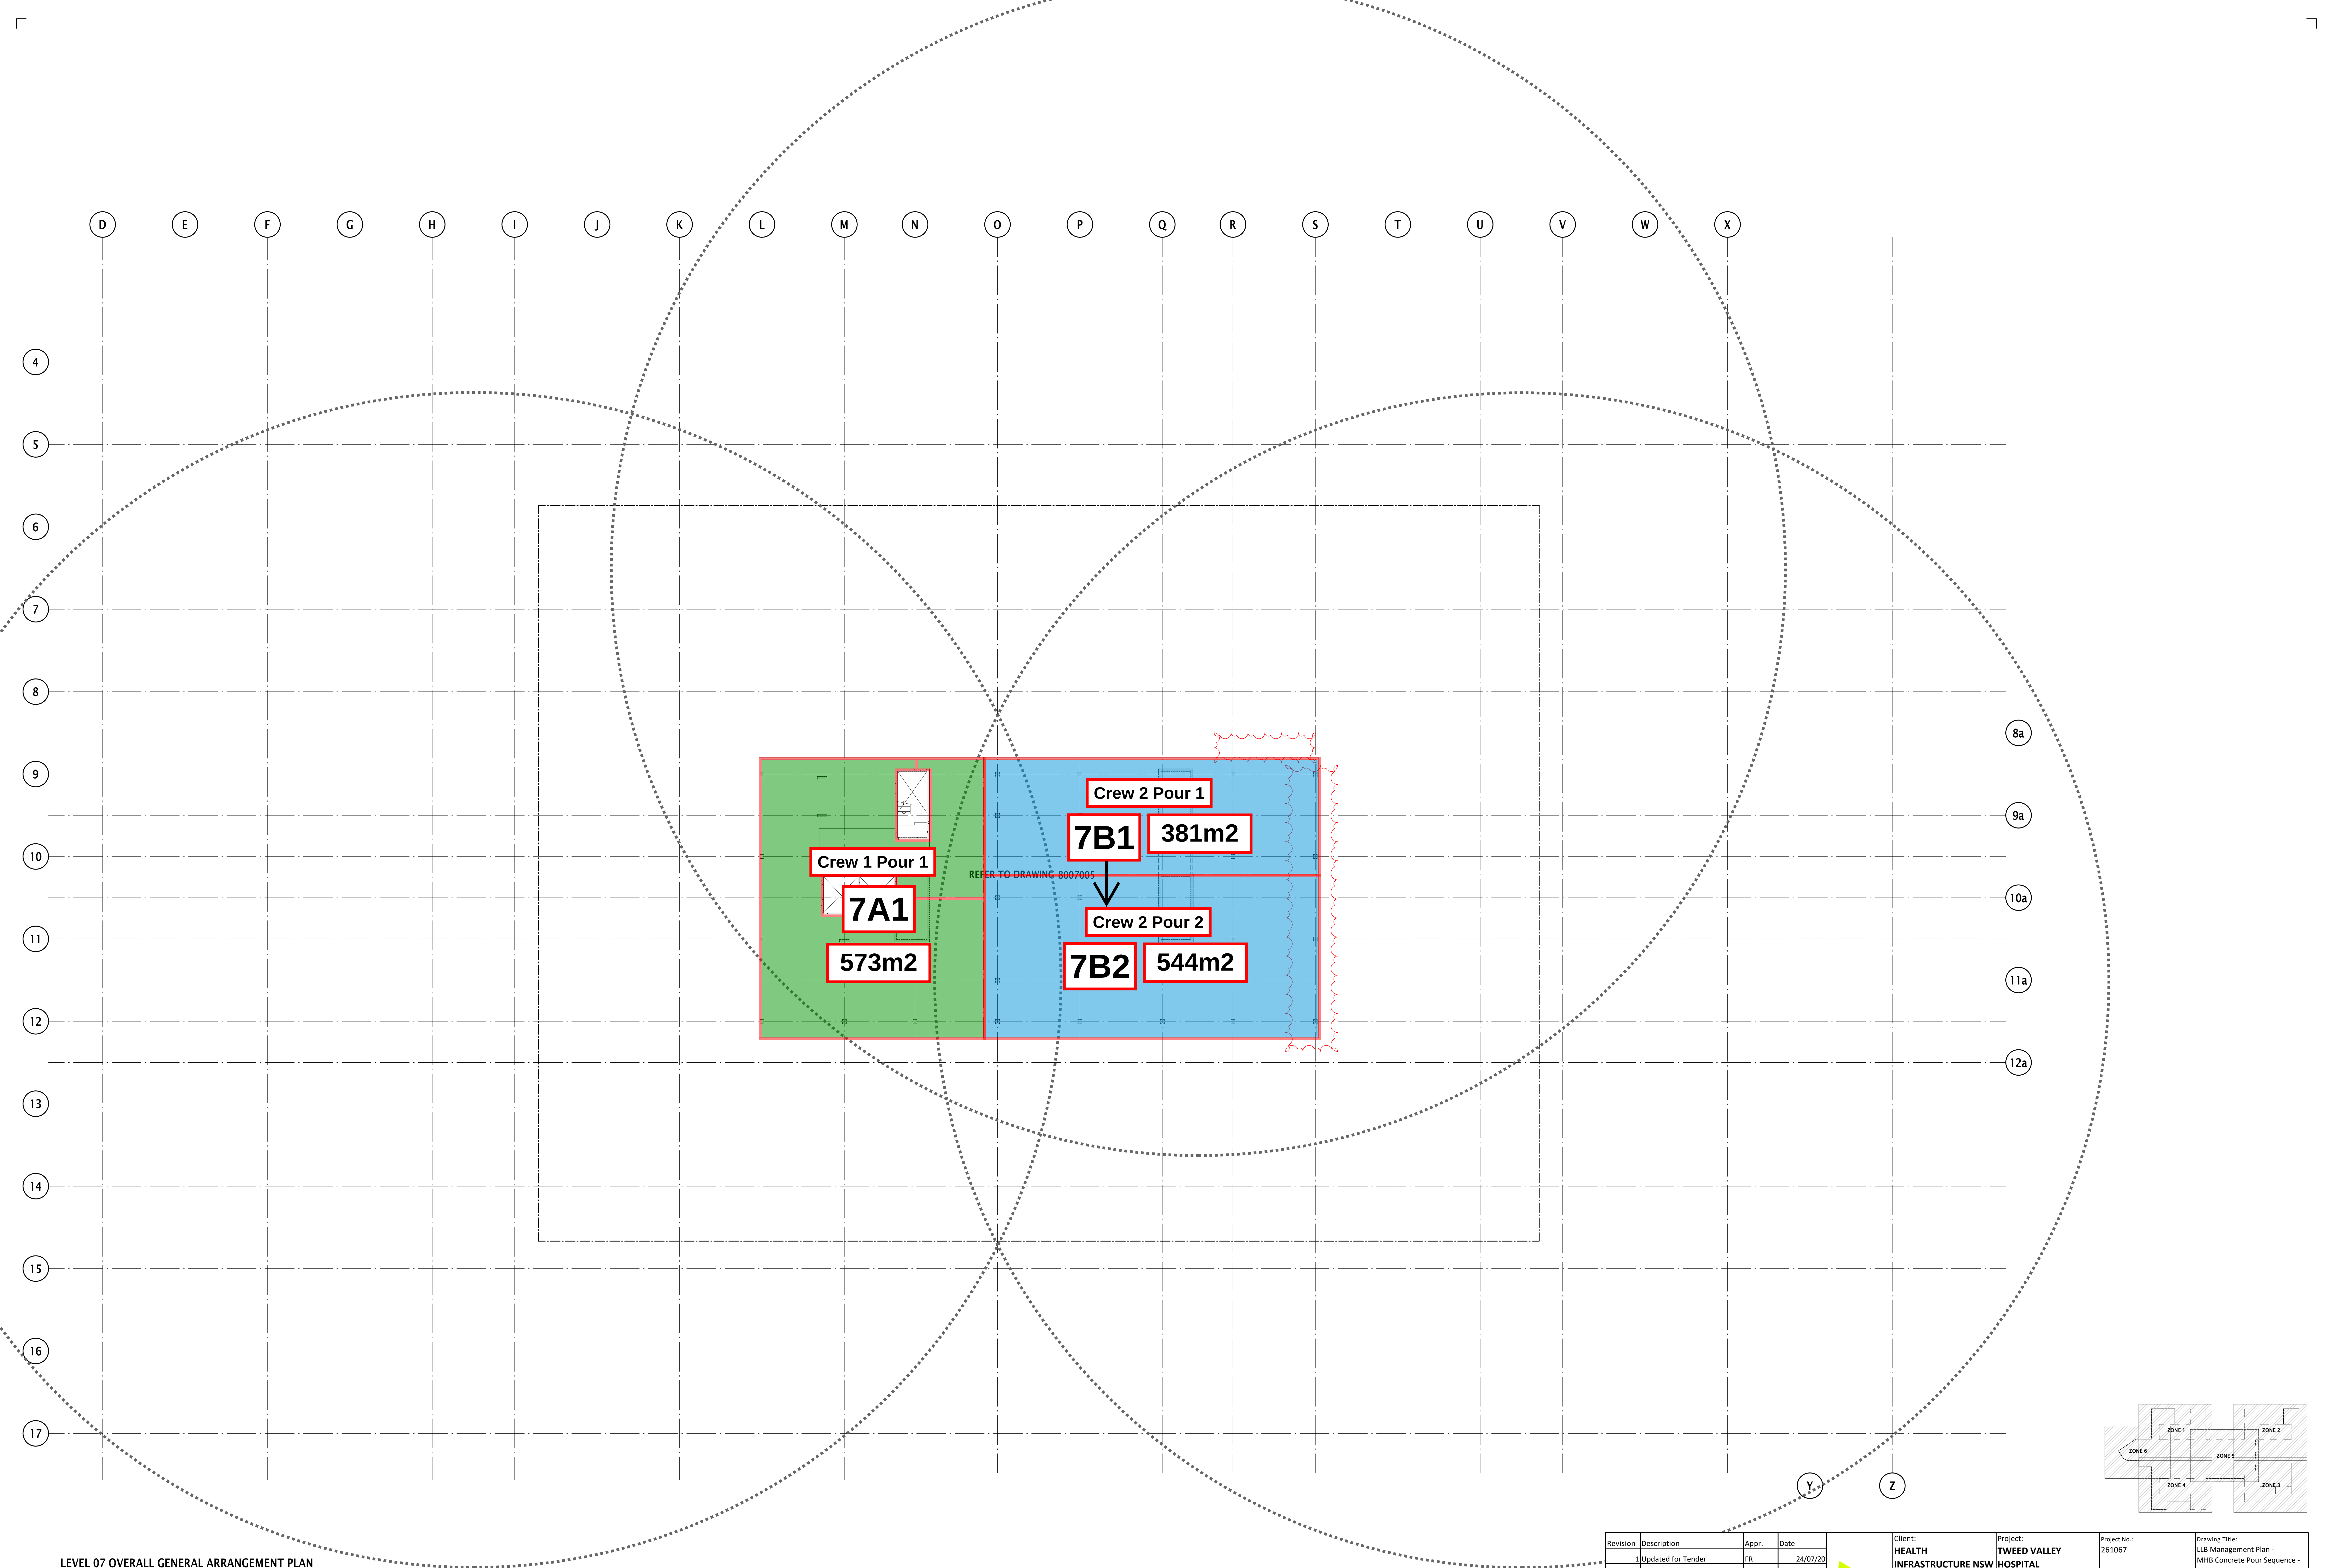

LEVEL 07 OVERALL GENERAL ARRANGEMENT PLAN
SCALE 1 : 200

Revision	Description	Appr.	Date
1	Updated for Tender	FR	24/07/20



Client:
**HEALTH
INFRASTRUCTURE NSW**


Project:
**TWEED VALLEY
HOSPITAL**

Project No.:
261067

Drawing Title:
LB Management Plan -
MHB Concrete Pour Sequence -
Level 07


Project Address:
771 Cudgen Rd, Cudgen

ACONEX Document No.:
LB-PMP-103

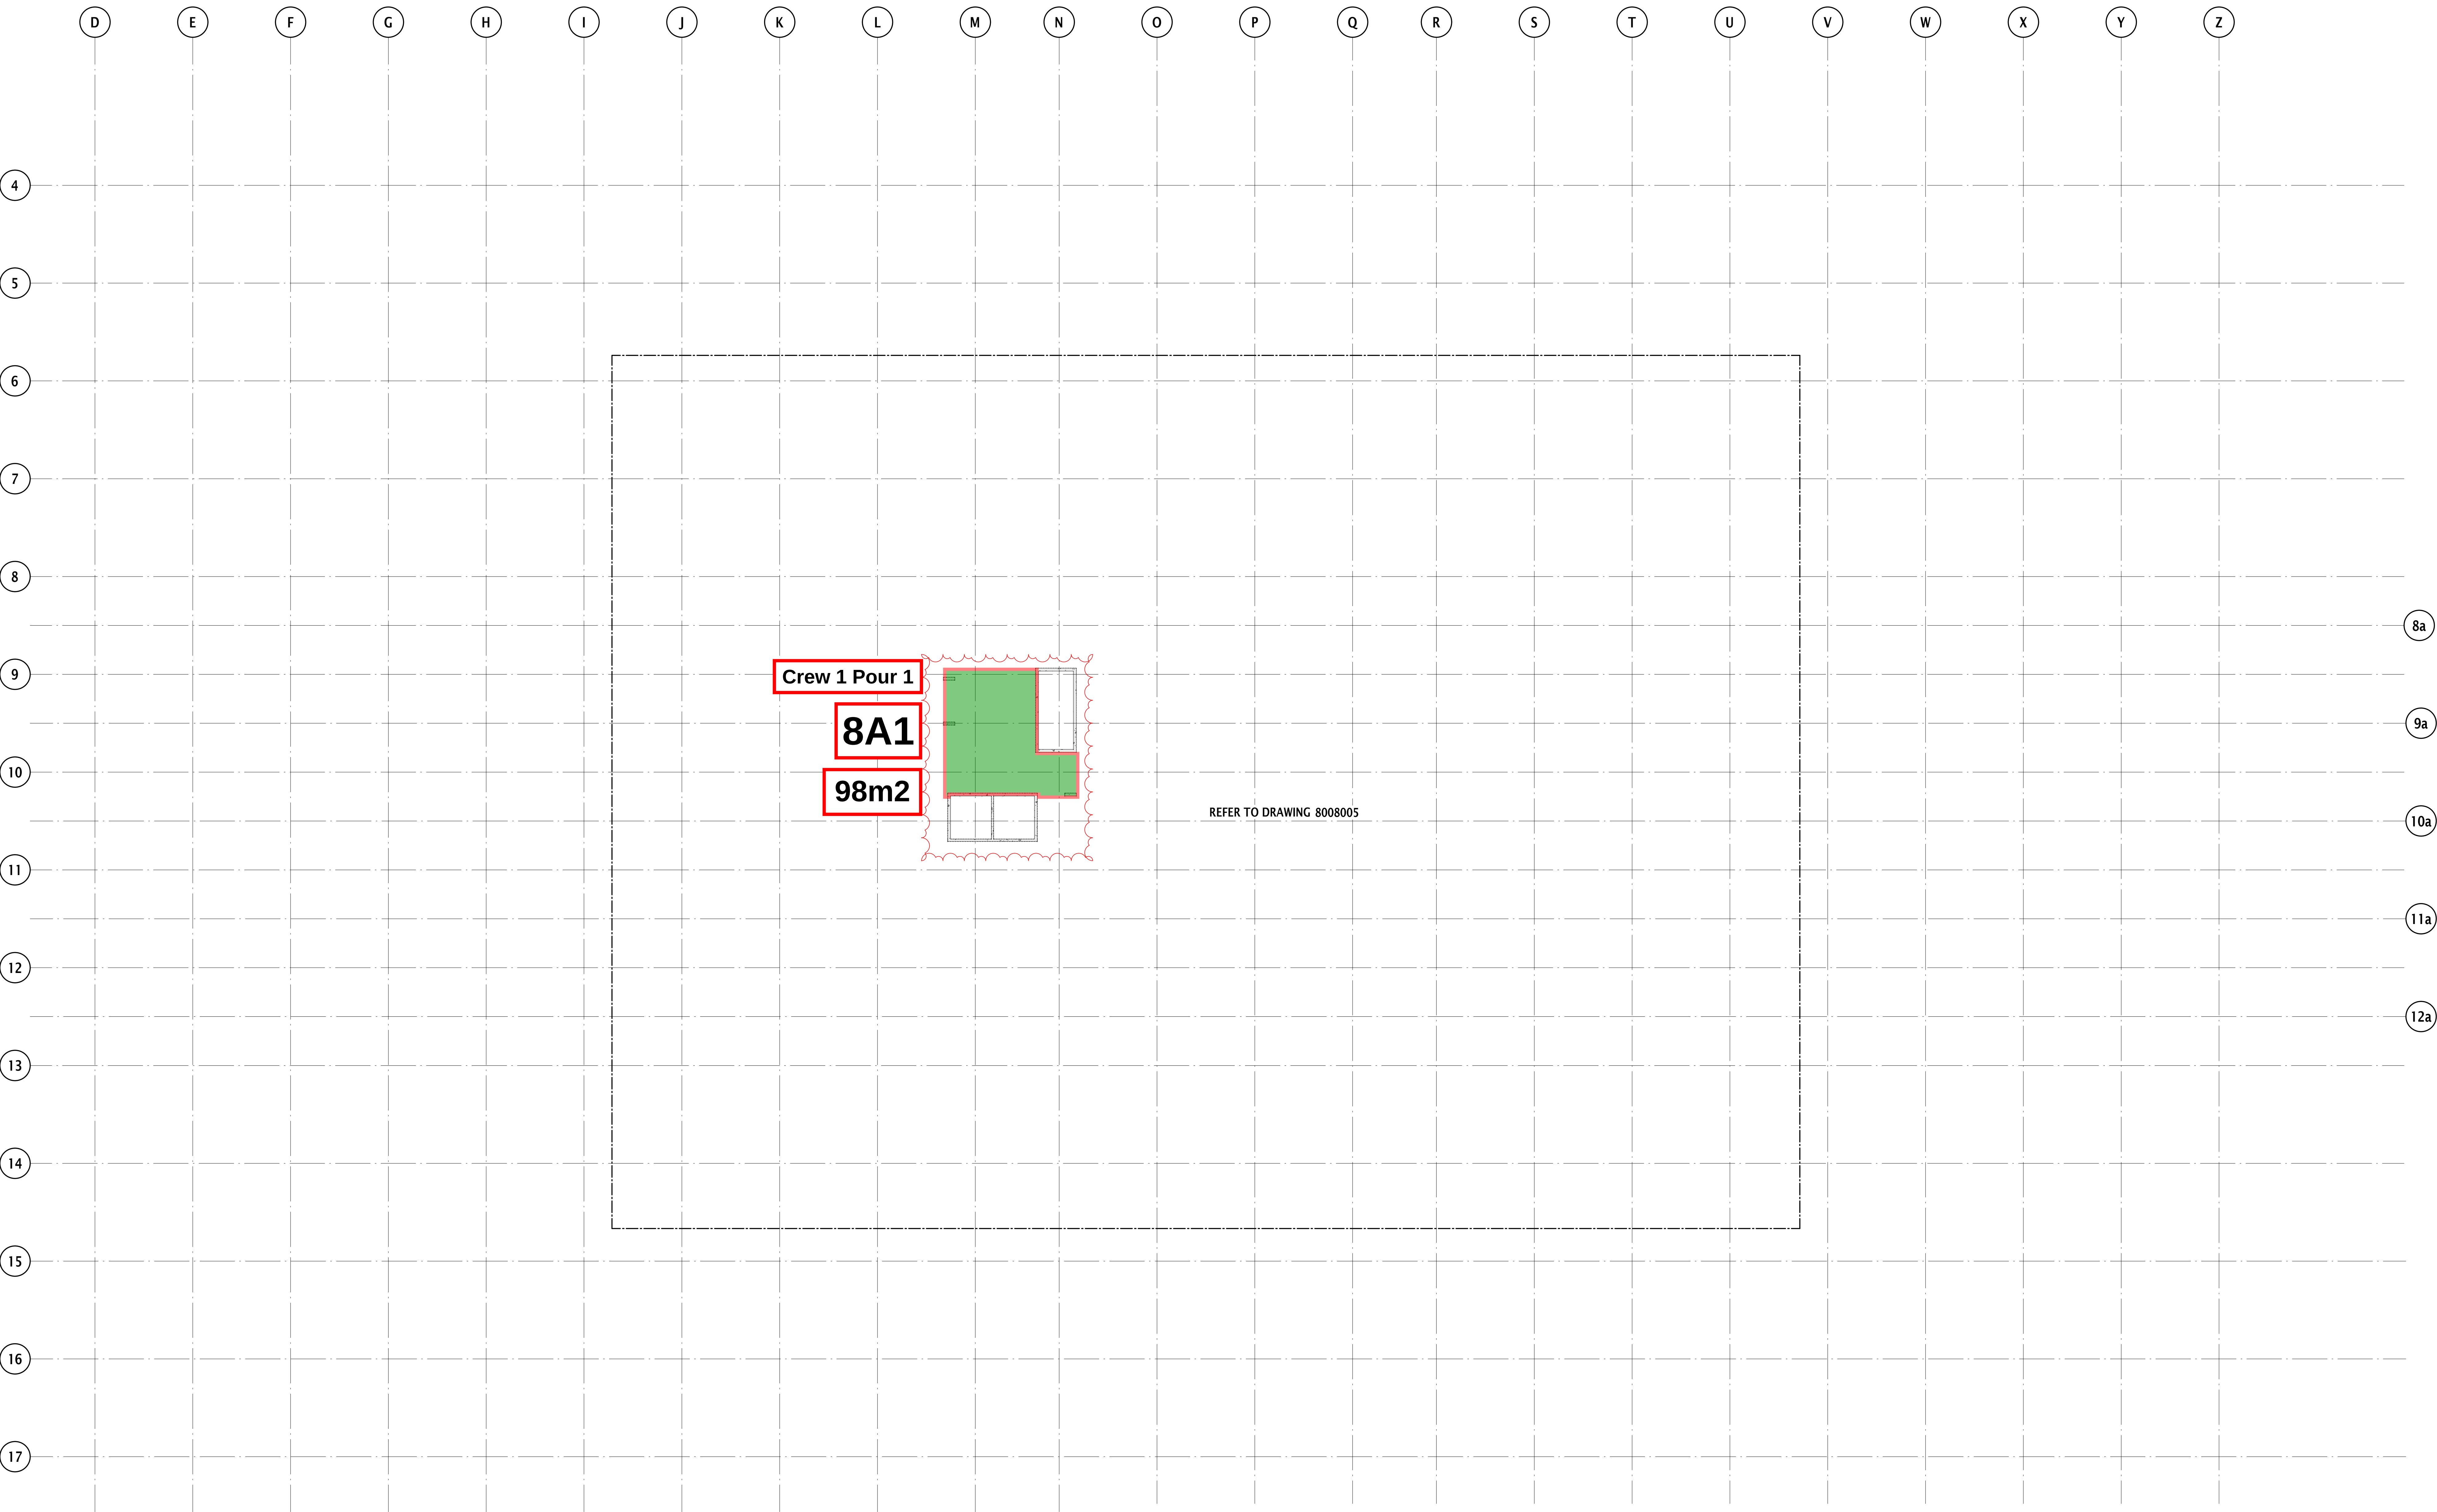

LEVEL 08 OVERALL GENERAL ARRANGEMENT PLAN

SCALE 1 : 200

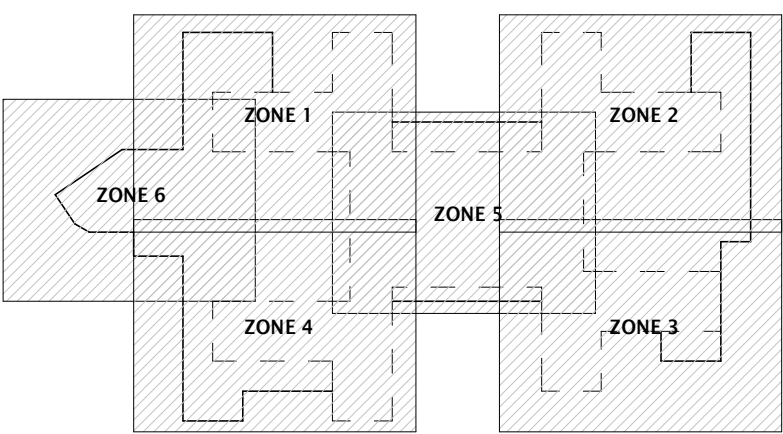

Revision	Description	Appr.	Date		Client: HEALTH INFRASTRUCTURE NSW	Project: TWEED VALLEY HOSPITAL	Project No.: 261067	Drawing Title: LLB Management Plan - MHB Concrete Pour Sequence - Level 08
1	Updated for Tender	FR	24/07/20				Project Address: 771 Cudgen Rd, Cudgen	ACONEX Document No.: LLB-PMP-103