


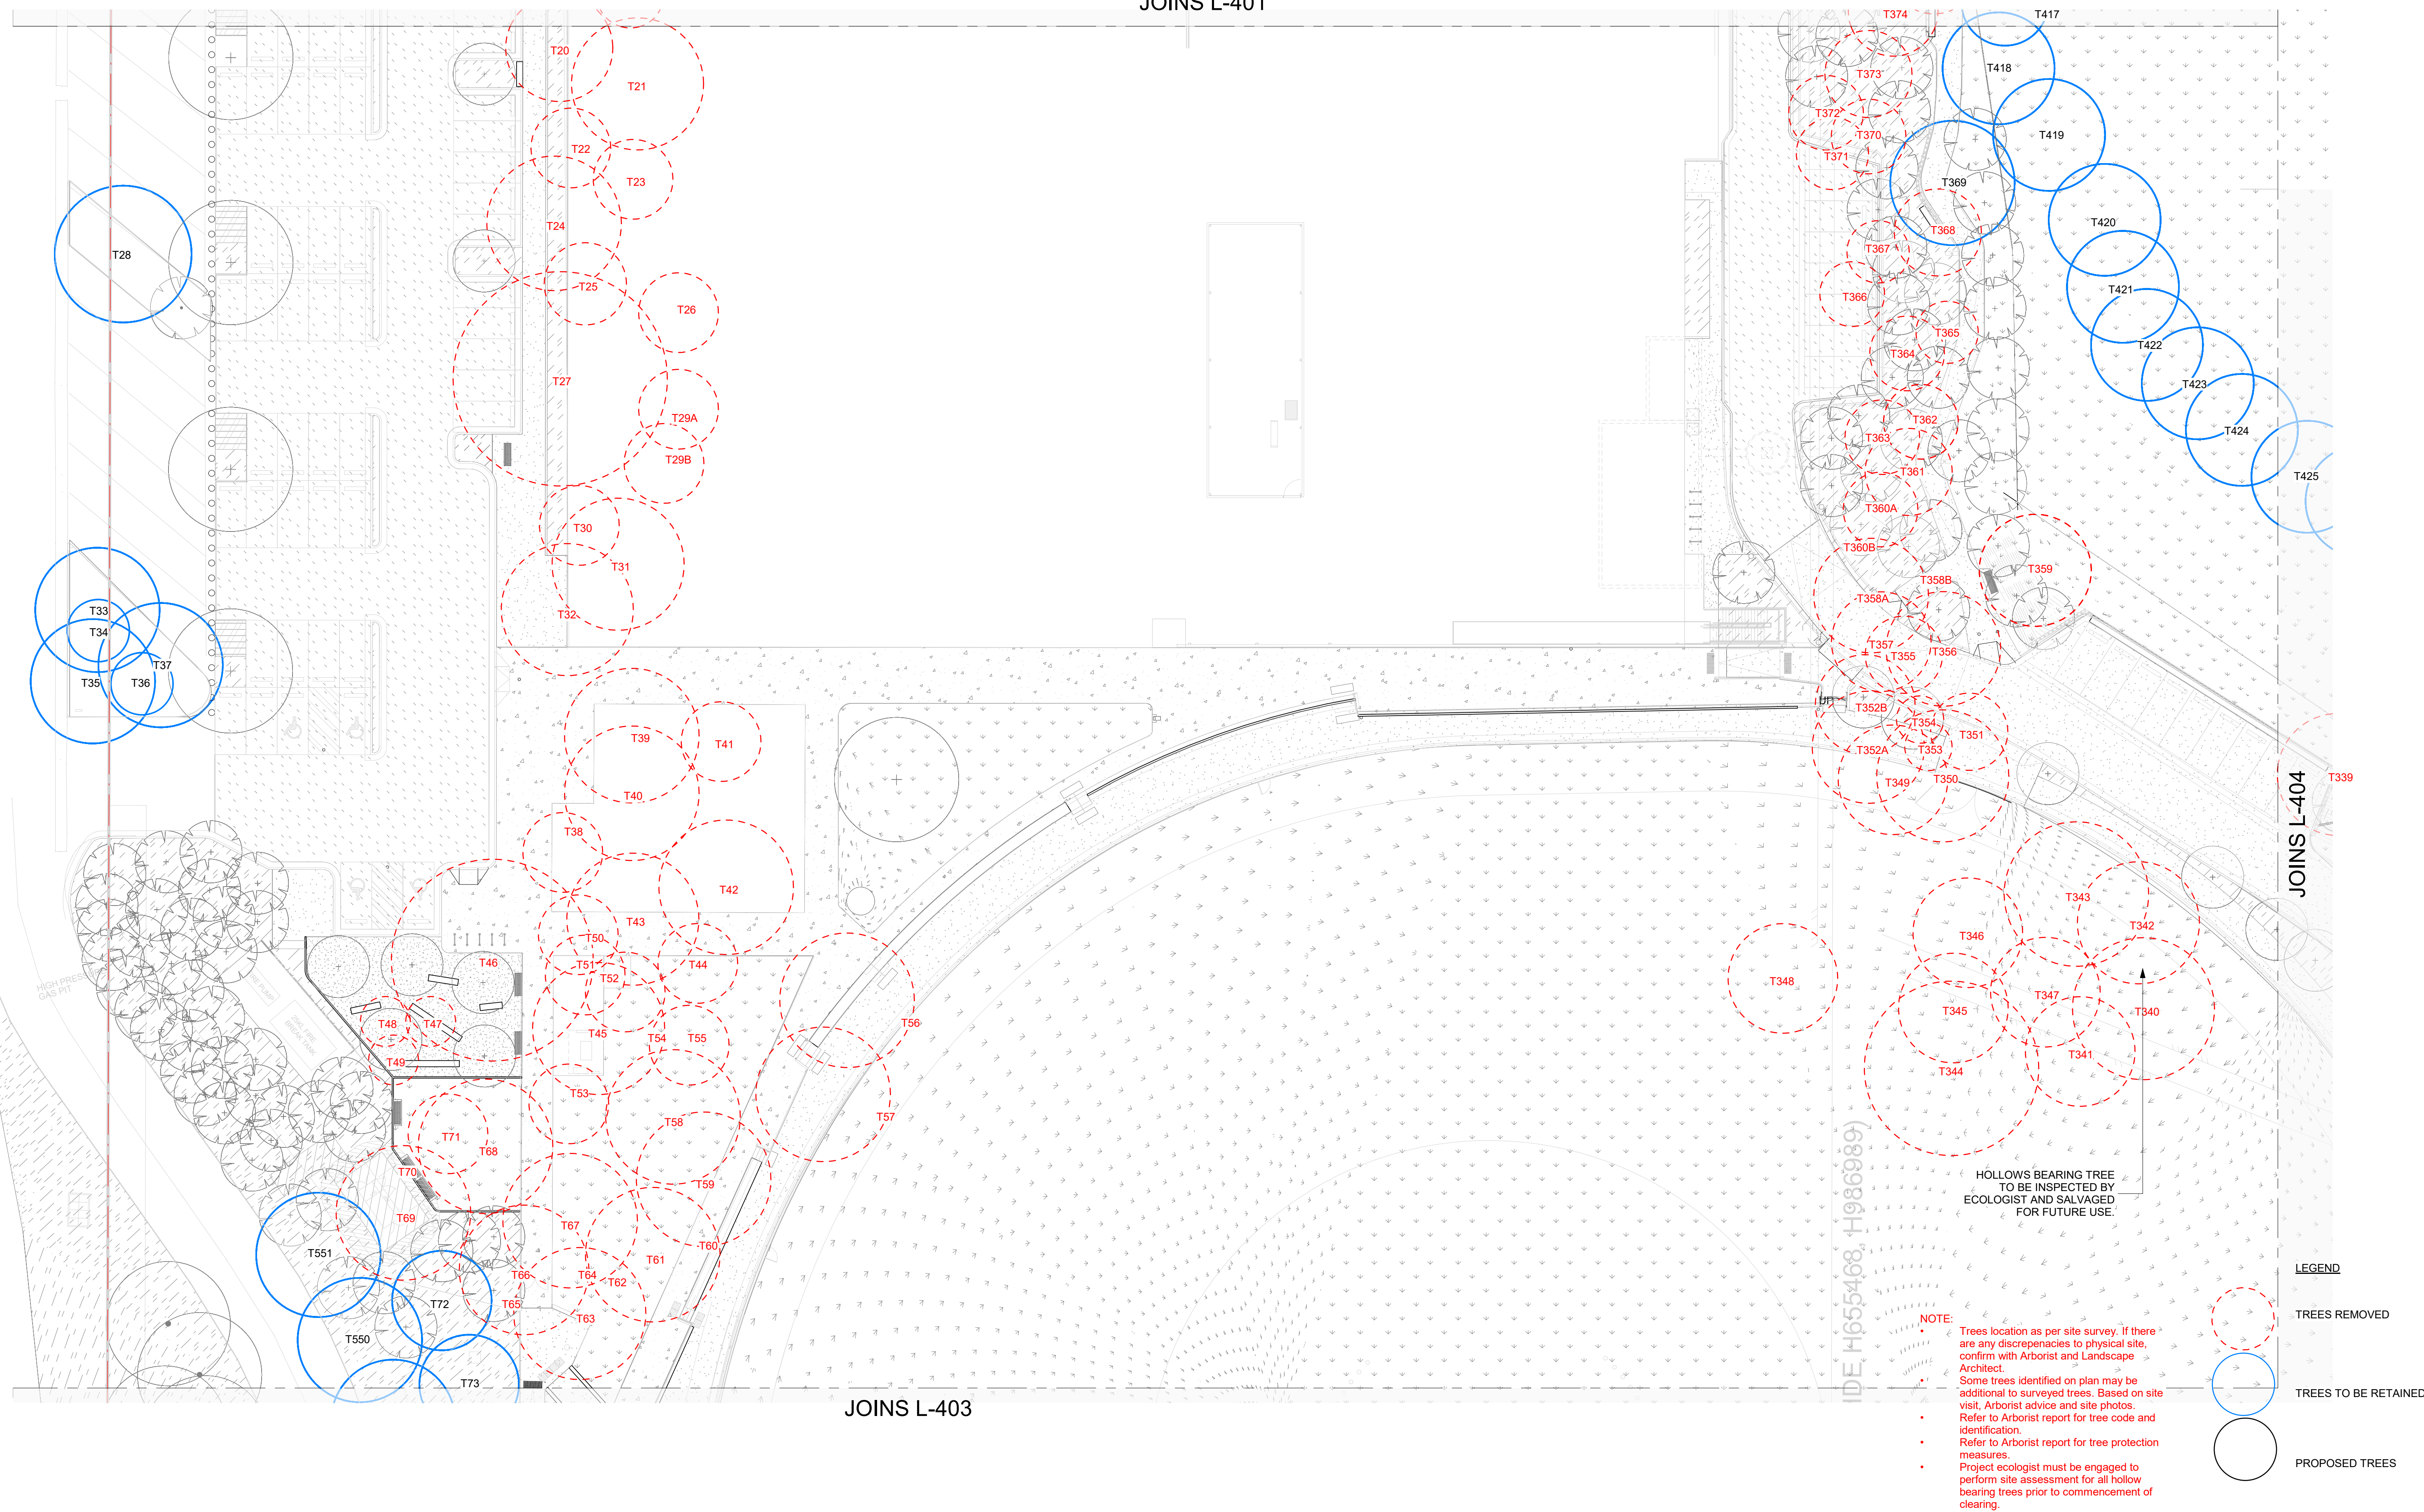

GENERAL NOTES

1. THIS DRAWING IS COPYRIGHT AND IS THE PROPERTY OF TURF DESIGN STUDIO AND MUST NOT BE USED WITHOUT PERMISSION.
2. THIS DRAWING IS AN UNCONTROLLED COPY UNLESS STAMPED WITH STATUS OF THE CONTRACTOR MUST VERIFY ALL DIMENSIONS AND LEVELS ON SITE AS THIS IS NOT A SHOP DRAWING.
3. THE CONTRACTOR MUST REFER ANY DISCREPANCIES TO THE SUPERINTENDENTS IMMEDIATELY BEFORE COMMENCEMENT OF WORK.
4. THE CONTRACTOR MUST NOT SCALE FROM THESE DRAWINGS. USE NOMINATED DIMENSIONS AND LEVELS.
5. DRAWINGS MUST BE READ IN CONJUNCTION WITH THE TOTAL CONTRACT PACKAGE INCLUDING DRAWINGS AND SPECIFICATIONS OF ALL CONSULTANTS.
6. IF THE CONTRACTOR INTENDS TO UNDERTAKE ANY EXCAVATION WORK, IT IS THE CONTRACTORS RESPONSIBILITY TO CONSULT WITH THE APPROPRIATE AGENCIES (E.G. COUNCIL).
7. SITE BOUNDARY AND PHASE 2 HATCHED AREA IS NOT THE LEASE BOUNDARY.

7	06.04.22	CC4	CO	SJ
6	18.03.22	For CC4	CO	SJ
5	08.03.22	For Approval	CO	SJ
4	09.07.21	For CC3 Construction Certificate	CO	SJ
3	14.08.20	70% Tender	DB	JN
2	25.06.20	For Coordination	JN	SI
1	25.05.20	For Information	JN	SI
Rev	Date	Description	Drawn	Checked

Author

turf

Turf Design Studio: 35 Wellington St, Chippendale NSW 2008
Phone (+61 2) 8394 9990, Fax (+61 2) 9527 2307
Email: sydney@turfdesign.com


	Client
--	--------

Project
Cricket NSW COE

Drawing Title

Tree Management Plan sheet 2

Drawing Status
CC4

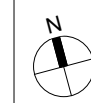

Scale. 1:250 @A1

Project No.
1910

Drawing No.

L-402

Revision
7