

Appendix G1

Survey Plan

Environmental Impact Statement

for Alterations and Additions to
St Philip's Christian College,
Cessnock

G N
MGA 56

LEGEND

- BITUMEN EDGE - - - - -
BUSH - ○
CHANGE IN GRADE - - - - -
CONCRETE - - - - -
ELECTRICITY LINE & POWER POLE - PP
FENCE - - - - -
FUSE PILLAR - FP
GARDEN BED - GB
GAS - GAS
GAS CONNECTION - G
GRATED PIT - GP
HEADWALL - H
HYDRANT - H
KERB - - - - -
PATHWAY - - - - -
PIT - □
ROAD CENTRE LINES - - - - -
ROAD EDGE LINES - - - - -
SEWER INSPECTION POINT - S
SEWER LINE - S
SEWER MANHOLE - SMH
STORMWATER LINE - SW
TELSTRA PIT - TP
TRACK EDGE - - - - -
TREE-
- BOTTLEBRUSH - BB
- CAMPHOR LAUREL - CL
- GUM - G
- IRONBARK - IB
- MELALEUCA - M
- OAK - OAK
- PAPERBARK - PB
- STRINGY BARK - SB
- UNKNOWN TYPE - U
- WATTLE - WAT
TREE LINE - - - - -
WATER - - - - -
WATER CONNECTION - W

- (A) EASEMENT FOR ACCESS 10 WIDE (DP 600895)
(IN THE PROCESS OF BEING RELEASED)
(B) EASEMENT FOR ELECTRICITY TRANSMISSION LINE
10 WIDE (DP 1012687)
(C) RIGHT OF CARRIAGEWAY 4.5, 6.5 & VARIABLE WIDTH
(DP 1187566)
(D) EASEMENT FOR ELECTRICITY AND OTHER PURPOSES 2 & 3.3 WIDE
(DP 1187566)


CONTOUR INTERVAL IS 0.5 METRES
ORIGIN OF LEVELS : P.M.120617 - R.L.59.663m A.H.D.
DATUM: AUSTRALIAN HEIGHT DATUM (A.H.D.)
NO SUBTERRANEAN INVESTIGATION OF
SERVICES HAS BEEN CARRIED OUT
DIAL BEFORE YOU DIG - 1100


PLAN SHOWING DETAIL AND LEVELS
WITHIN LOT 518 DP 837571, LOT 1
DP 744377, LOT 2 DP 600895 AND
LOT 1 DP 126765
AT NULKABA

MARSHALL SCOTT

SURVEYING & LAND DEVELOPMENT CONSULTANTS
OFFICE: 44 CUMBERLAND STREET, CESSNOCK POSTAL: P.O.BOX 165, CESSNOCK 2325
TELEPHONE: (02) 4990 1711 EMAIL: admin@marshallscoth.com.au FAX: (02) 4990 6197


DATE 23/07/2021	REF. No. 22972	DWG.No. 22972-DET.DWG	SCALE 1:1750
--------------------	-------------------	--------------------------	-----------------

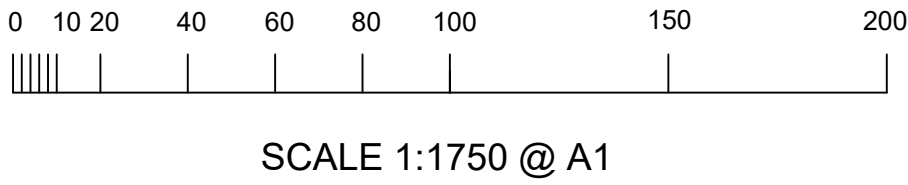

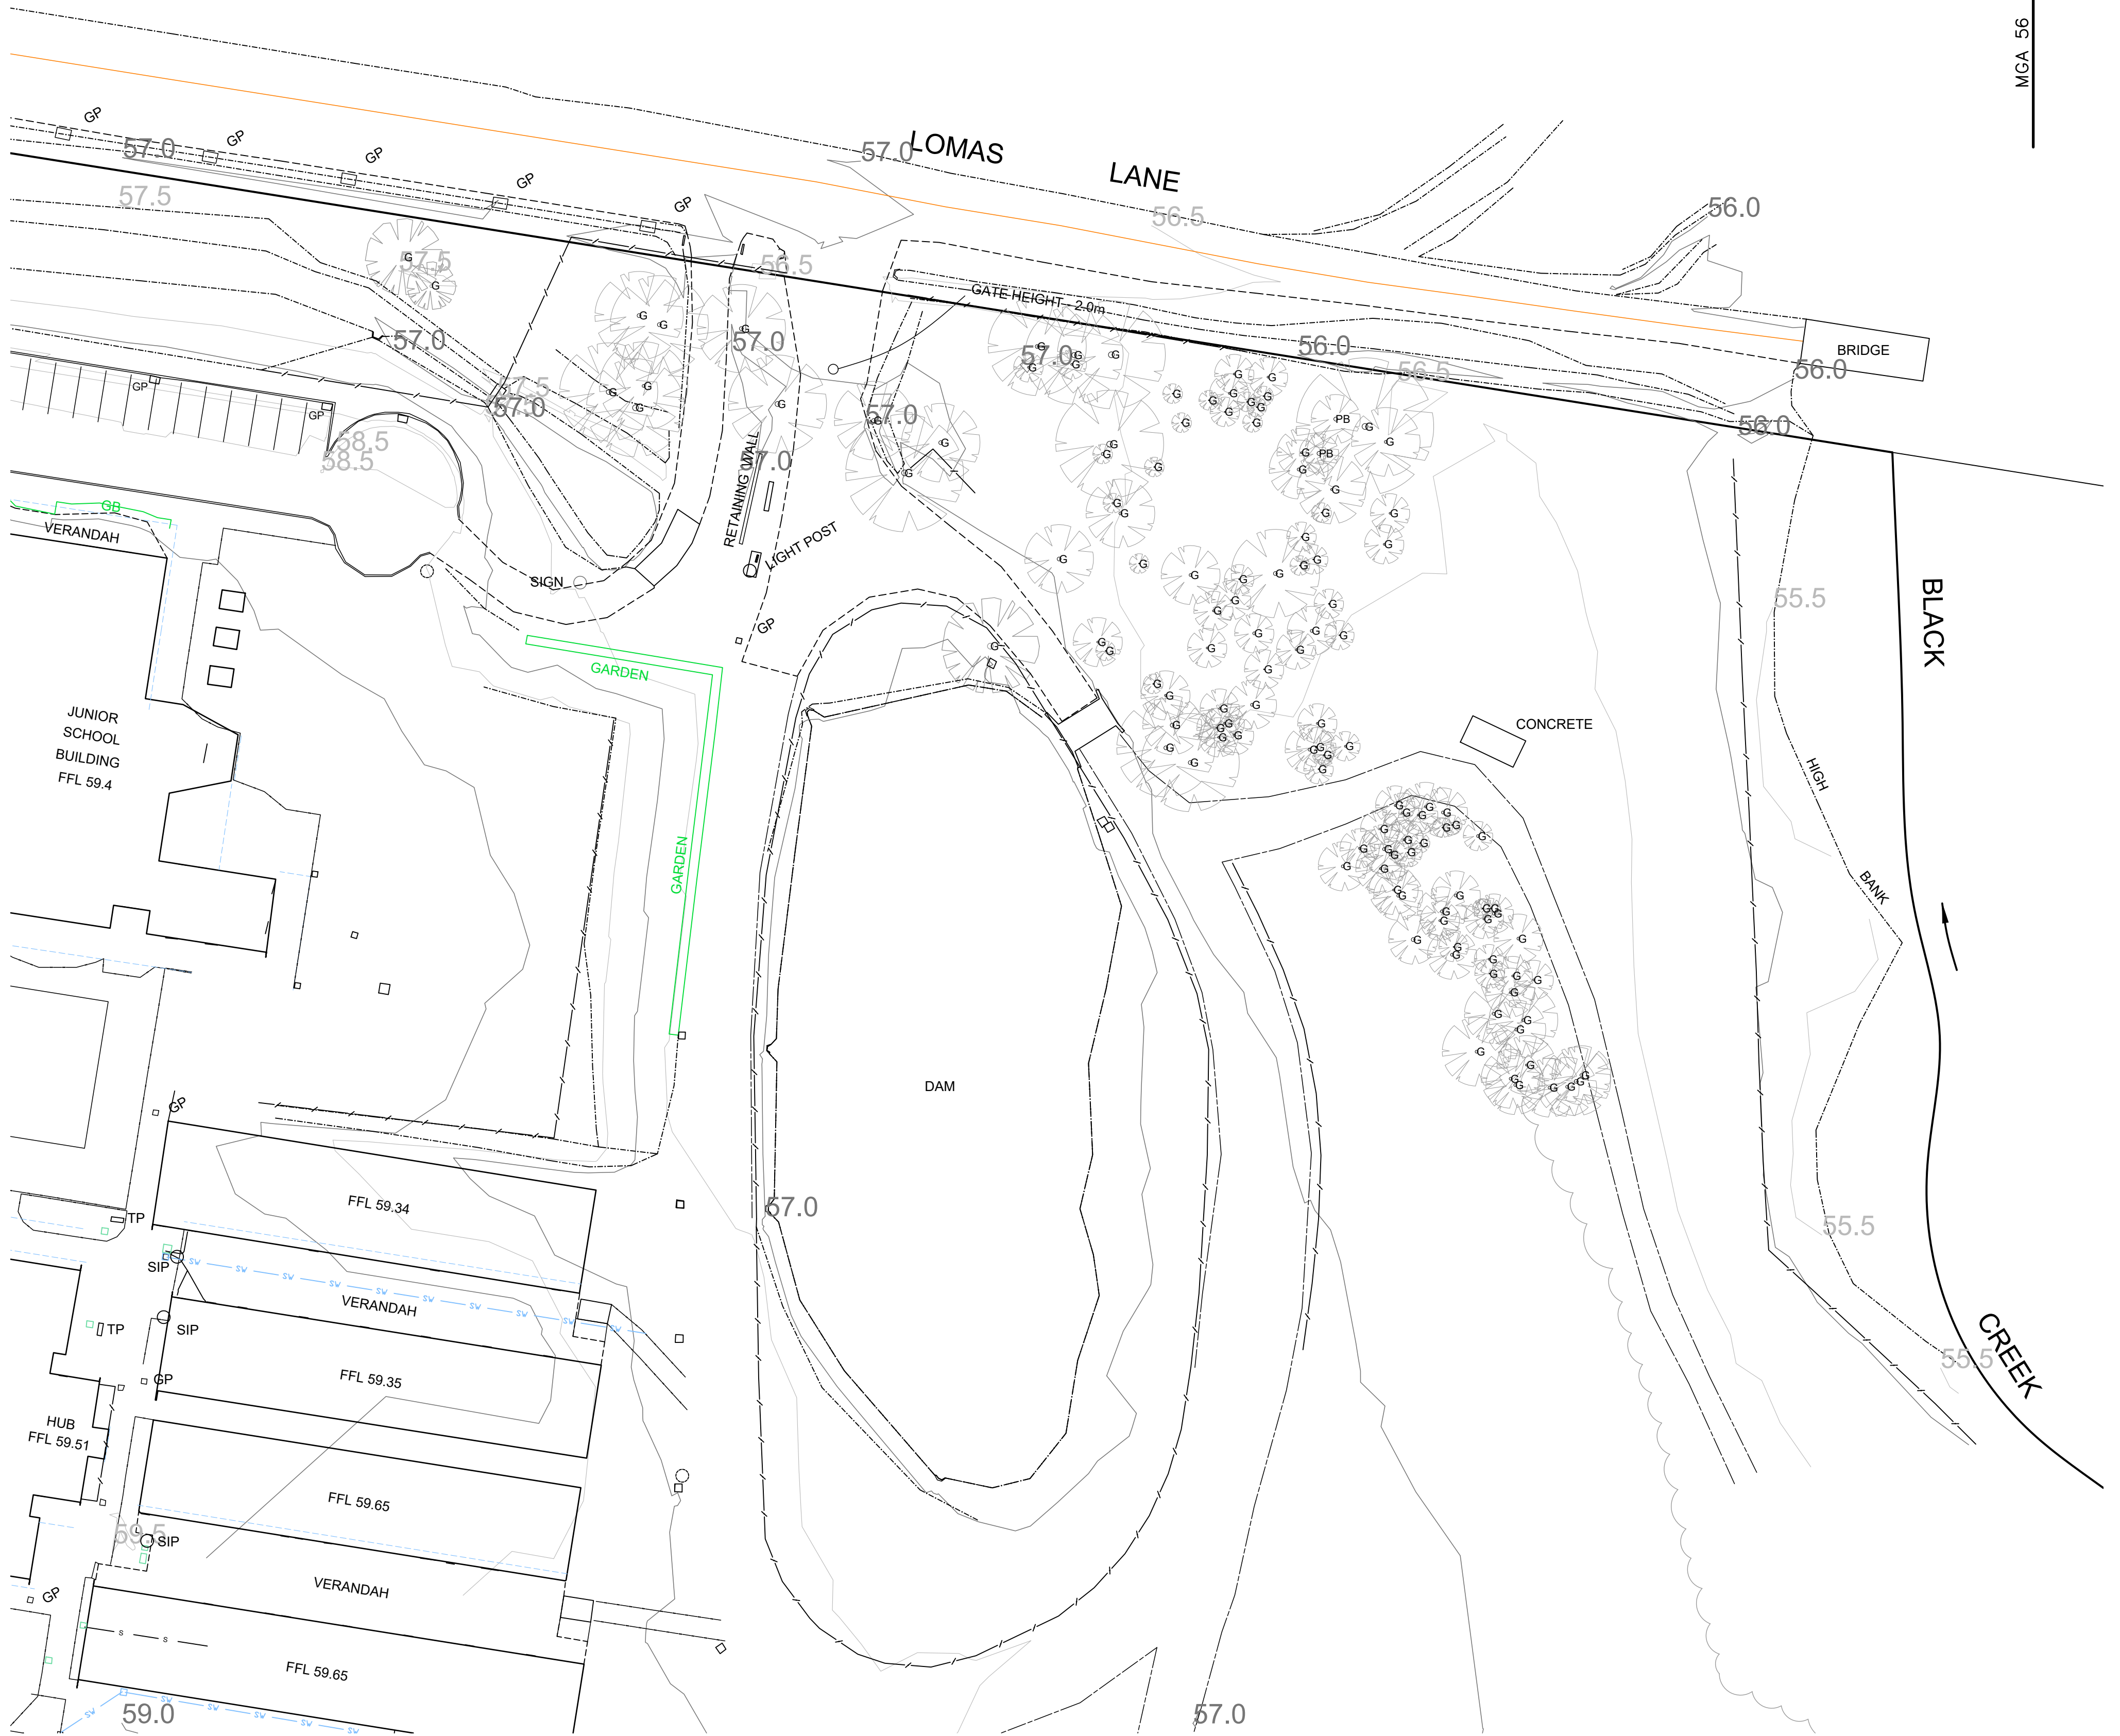

NOTES :
CONTOUR INTERVAL IS 0.5 METRES
ORIGIN OF LEVELS : PM 120617 - RL 59.663m AHD
DATUM: AUSTRALIAN HEIGHT DATUM (AHD)
NO SUBTERRANEAN INVESTIGATION OF
SERVICES HAS BEEN CARRIED OUT
DIAL BEFORE YOU DIG - 1100

- BITUMEN EDGE - - - - -
- CHANGE IN GRADE - - - - -
- CONCRETE - _____
- FENCE - ____/____/____/____
- GARDEN BED - GB
- GRADED PIT - GP
- KERB - _____
- PATHWAY - _____
- PIT - □
- SEWER LINE - ____S____S____
- STORMWATER LINE - ____SW____SW____SW____SW____
- TELSTRA PIT - TP
- TRACK EDGE - - - - -
- TREE-  - GUM - G
- PAPERBARK - PB
- TREE LINE - ~~~~~
- WATER - - - - -

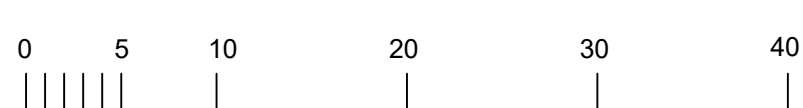

SCALE 1:400 @ A1


PLAN SHOWING DETAIL AND LEVELS
WITHIN LOT 518 DP 837571, LOT 1
DP 744377, LOT 2 DP 600895 AND
LOT 1 DP 126765
AT NULKABA

MARSHALL SCOTT

SURVEYING & LAND DEVELOPMENT CONSULTANTS
OFFICE: 44 CUMBERLAND STREET, CESSNOCK POSTAL: P.O.BOX 165, CESSNOCK 2325
TELEPHONE: (02) 4990 1711 EMAIL: admin@marshallscott.com.au FAX: (02) 4990 6197


DATE 23/07/2021	REF. No. 22972	DWG.No. 22972-DET.DWG	SCALE 1:400
--------------------	-------------------	--------------------------	----------------

G N
MGA 56

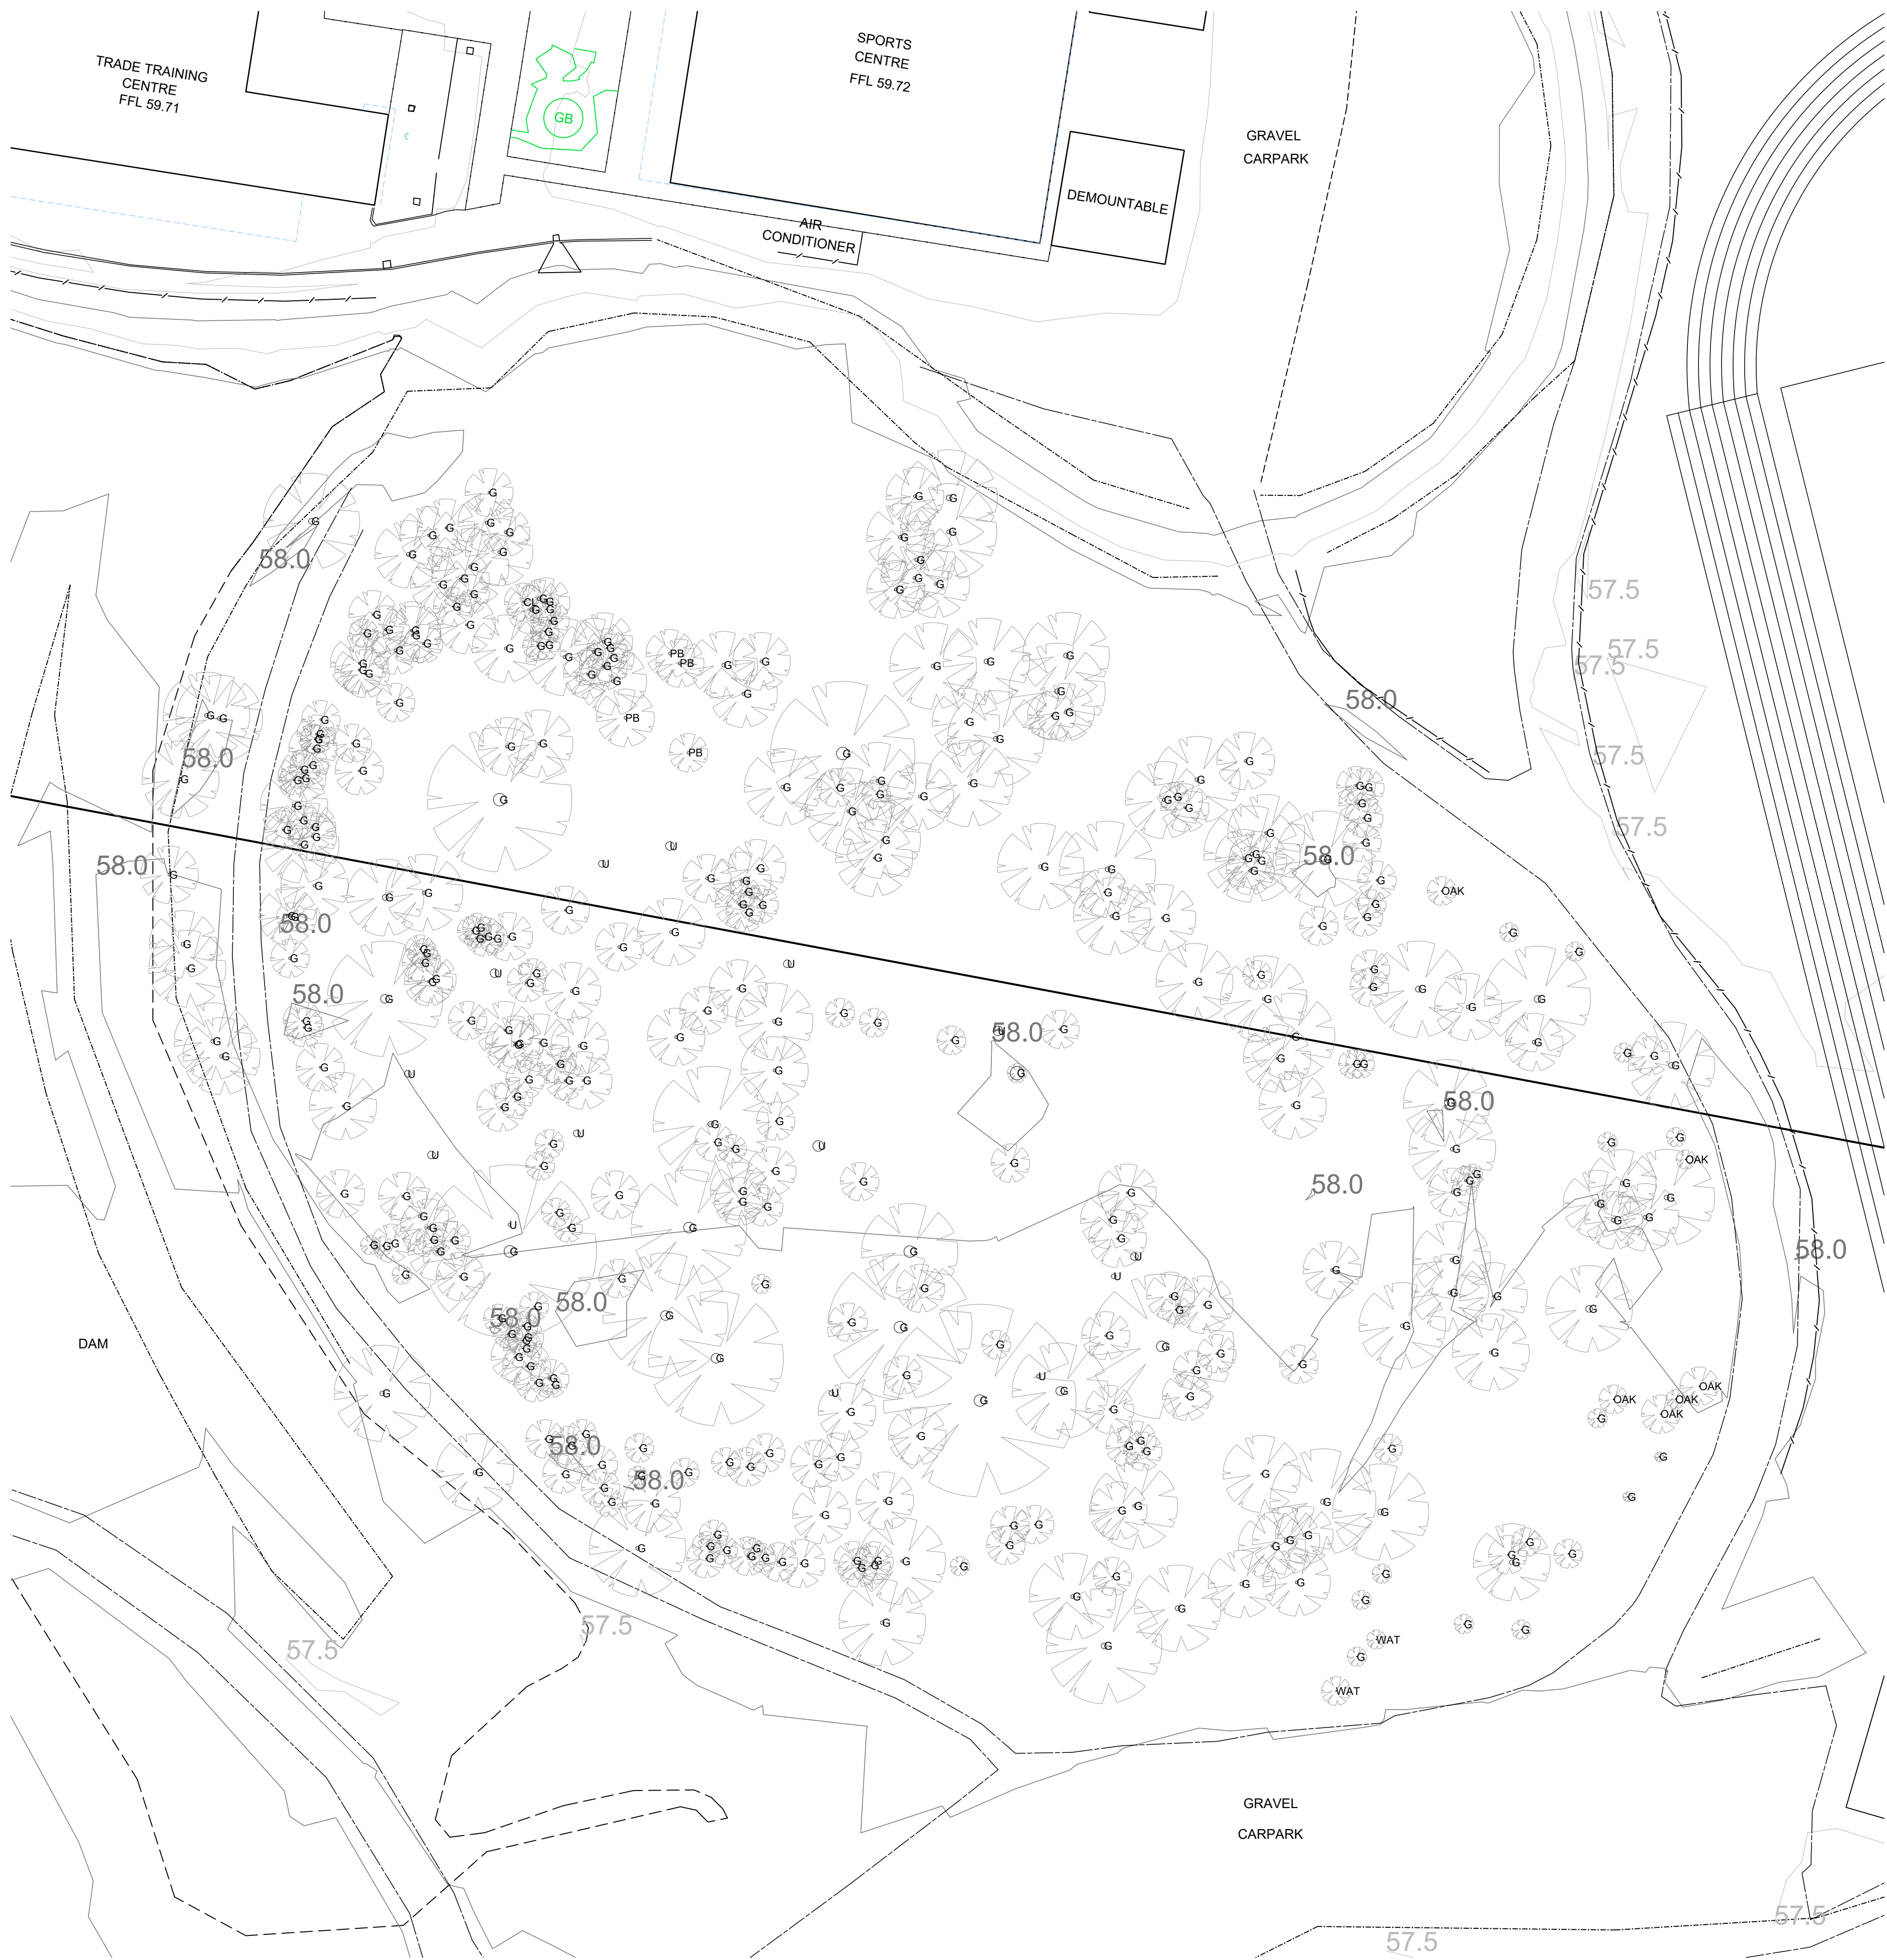

LEGEND

- BITUMEN EDGE - - - - -
CHANGE IN GRADE - - - - -
CONCRETE - - - - -
FENCE - - - - -
GARDEN BED - GB
KERB - - - - -
PATHWAY - - - - -
TRACK EDGE - - - - -
TREE-  - GUM - G
- CAMPHOR LAUREL - CL
- OAK - OAK
- PAPERBARK - PB
- WATTLE - WAT
- UNKNOWN TYPE - U
WATER - - - - -

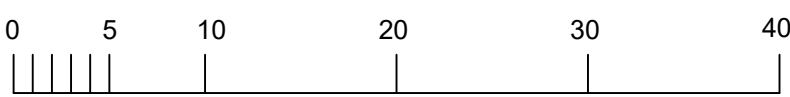

SCALE 1:400 @ A1

NOTES :

CONTOUR INTERVAL IS 0.5 METRES
ORIGIN OF LEVELS : PM 120617 - RL 59.663m AHD
DATUM: AUSTRALIAN HEIGHT DATUM (AHD)
NO SUBTERRANEAN INVESTIGATION OF
SERVICES HAS BEEN CARRIED OUT
DIAL BEFORE YOU DIG - 1100

PLAN SHOWING DETAIL AND LEVELS
WITHIN LOT 518 DP 837571, LOT 1
DP 744377, LOT 2 DP 600895 AND
LOT 1 DP 126765
AT NULKABA

MARSHALL SCOTT

SURVEYING & LAND DEVELOPMENT CONSULTANTS
OFFICE: 44 CUMBERLAND STREET, CESSNOCK POSTAL: P.O.BOX 165, CESSNOCK 2325
TELEPHONE: (02) 4990 1711 EMAIL: admin@marshallscott.com.au FAX: (02) 4990 6197

DATE	REF. No.	DWG.No.	SCALE
23/07/2021	22972	22972-DET.DWG	1:400