



STAGING LEGEND

- STAGE 1 - LANDSCAPE
- STAGE 2 - CAPA & CARPARK
- STAGE 3 - HALL & CARPARK
- STAGE 4 - ADMIN & CARPARK
- STAGE 5 - JUNIOR BLOCK & ELC
- STAGE 6 - LIBRARY
- STAGE 7 - MIDDLE BLOCK
- STAGE 8 - SENIOR BLOCK
- EXISTING SCHOOL
- EXISTING FENCE
- SITE BOUNDARY
- NEIGHBOURING BOUNDARY

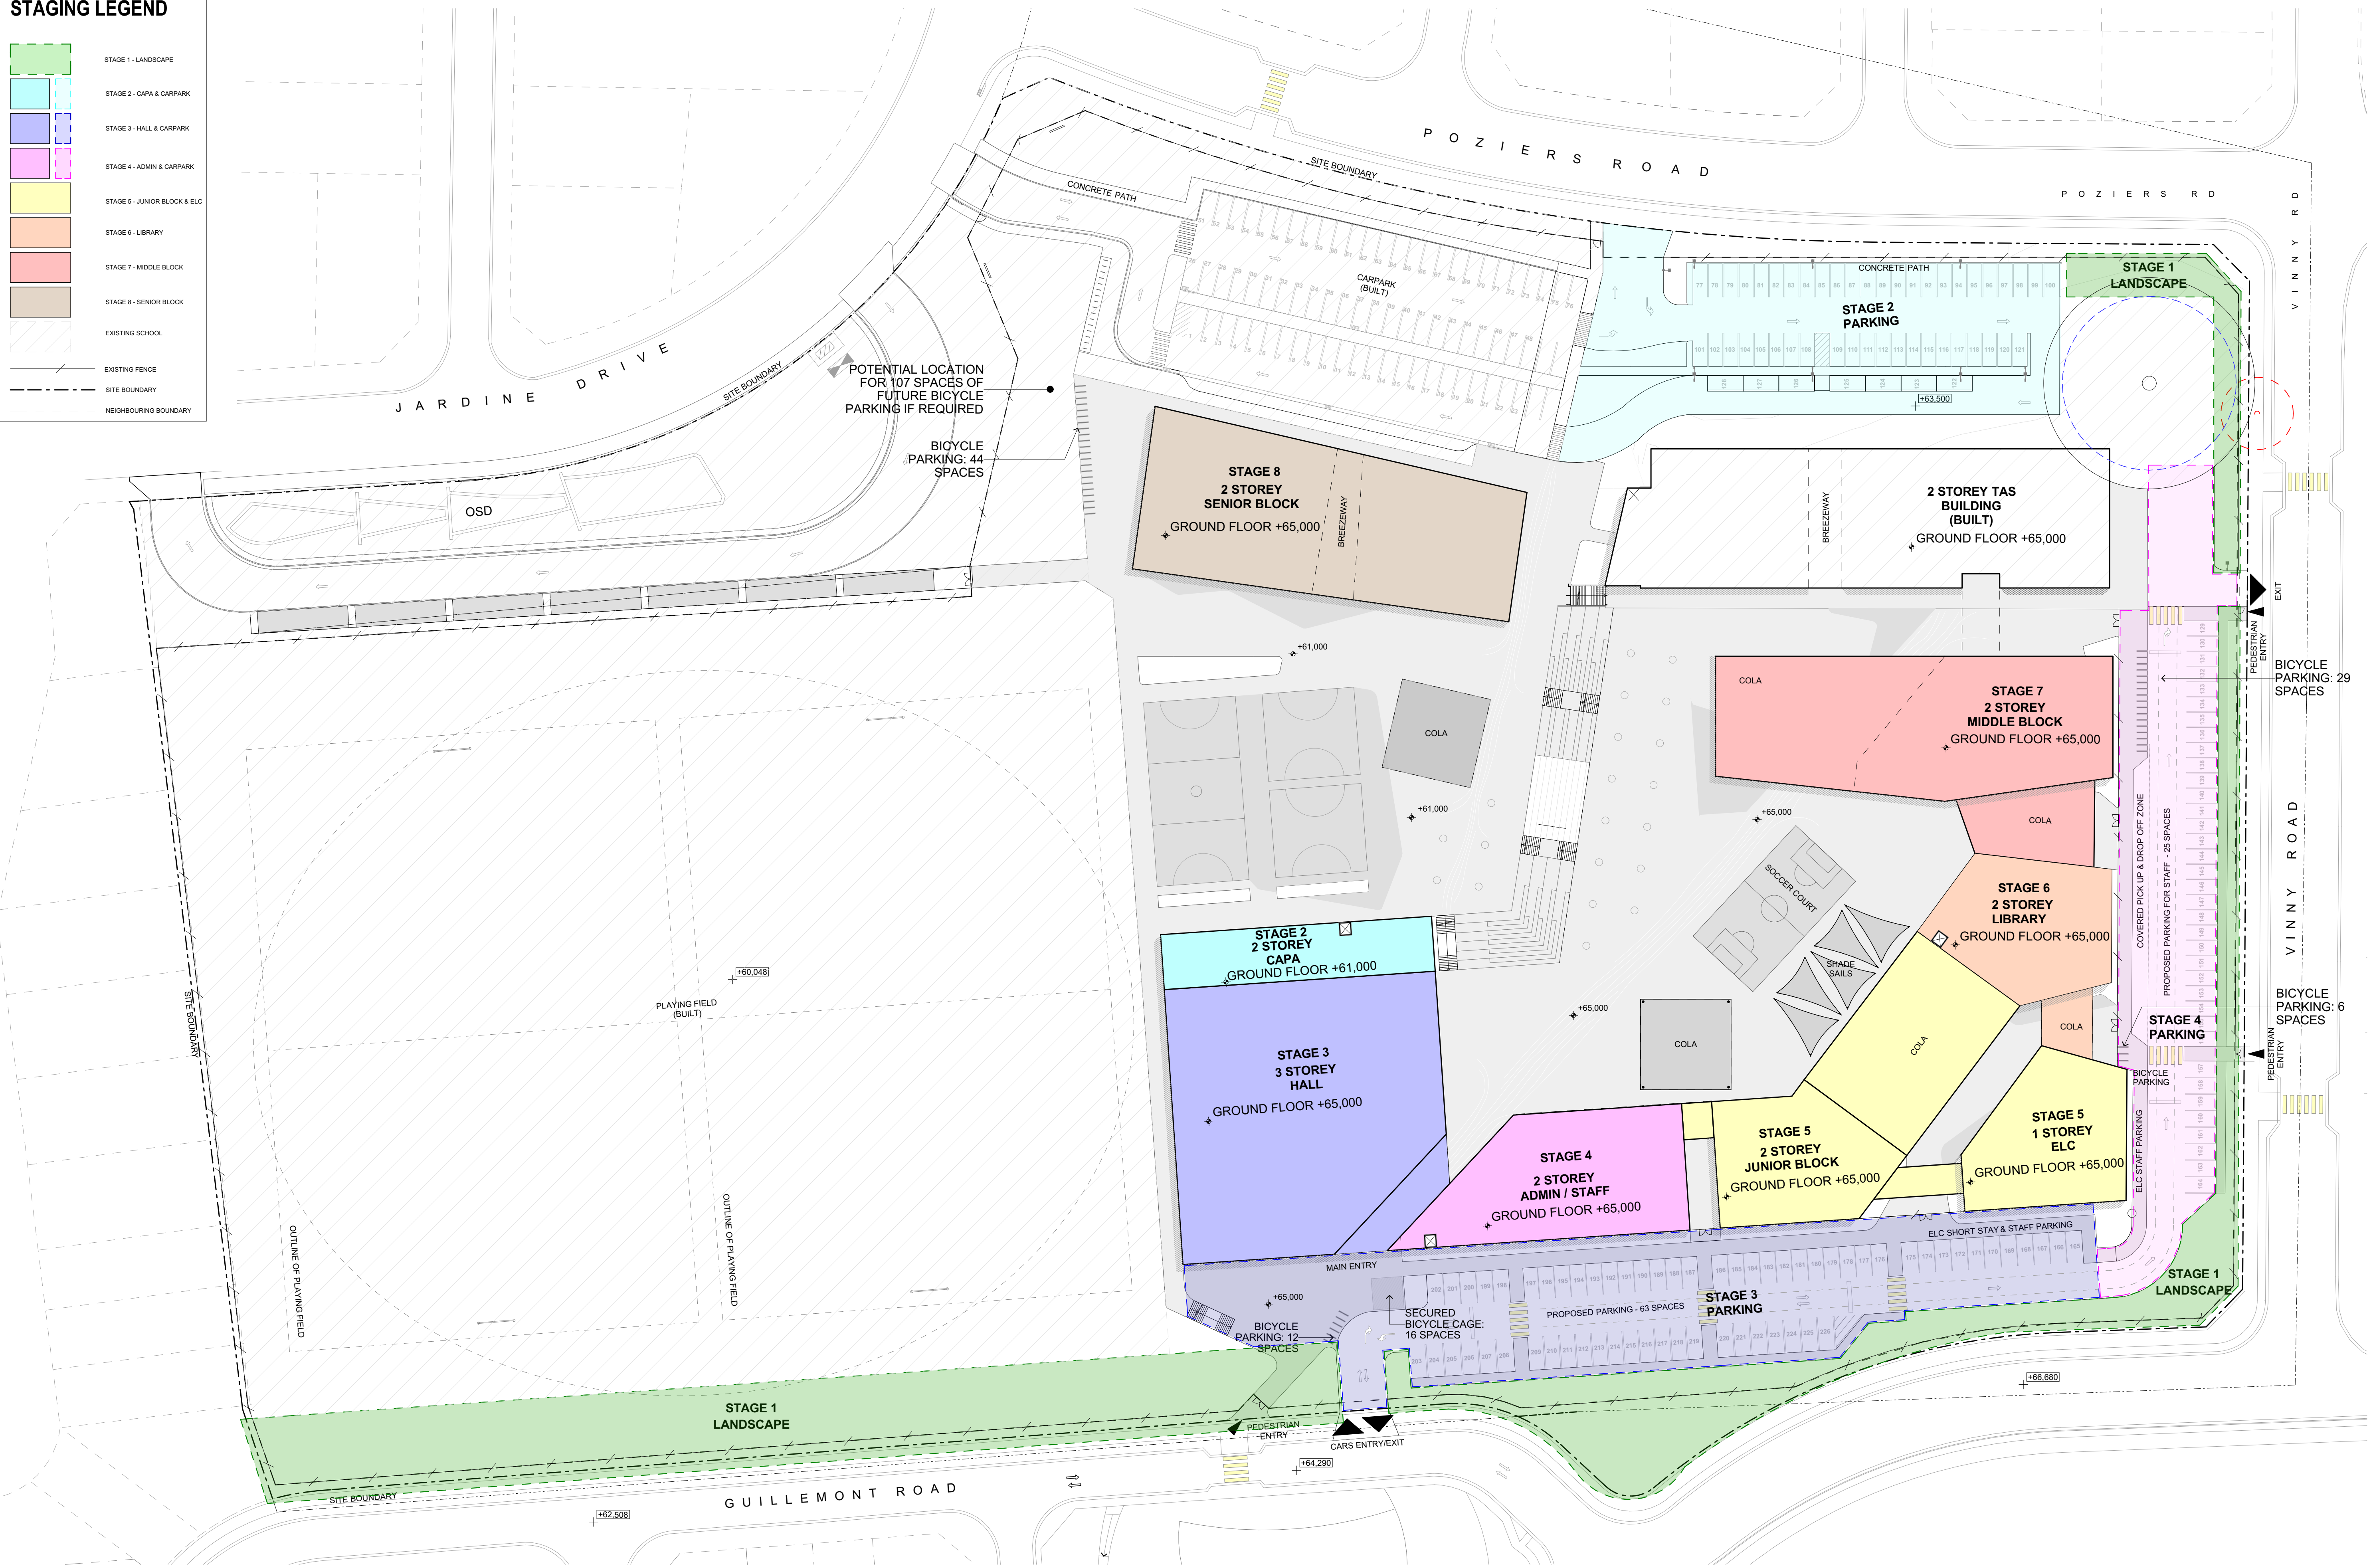

Rev	Date	By	Issue Name	CK
01	07/11/2019		ISSUED FOR SSD RFI	

ST FRANCIS CATHOLIC COLLEGE SSD
 Project Address Catholic Education Office Diocese of Wollongong, 86-88 Market St Wollongong, NSW 2500
 Project Number 939

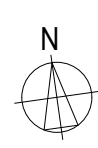

Scale
1:500 @ A1

Drawing Title
STAGING PLAN

Drawing No. **SSD-200_A**
 Rev.