

TRINITY GRAMMER SCHOOL - THE RENEWAL PROJECT

SUMMER HILL, NSW

DRAWING SCHEDULE

DRAWING NO.	DRAWING TITLE
000	COVER SHEET
100	LANDSCAPE MASTERPLAN
200	LANDSCAPE PLAN
201	LANDSCAPE PLAN
202	LANDSCAPE PLAN
203	LANDSCAPE PLAN
204	LANDSCAPE PLAN
205	LANDSCAPE PLAN
206	LANDSCAPE PLAN


LOCATION PLAN

SCALE: NTS




PLANTING SCHEDULE


18-586 TRINITY GRAMMAR PLANT SCHEDULE					
CODE	BOTANIC NAME	COMMON NAME	MATURE SIZE (h x w) (m)	PROPOSED POT SIZE	QUANTITY
	TREES & PALMS				
Ar	Agathis robusta	smooth-bark kauri	30 x 10	100L	
Bi	Banksia integrifolia	Coast Banksia	15 x 6	100L	
Bse	Banksia serrata	Old Man Banksia	6 x 2	100L	
Cf	Corymbia ficifolia 'Wildfire'	Red Flowering Gum	6 x 4	100L	
Cua	Cupaniopsis anacardioides	Tuckeroo	8 x 7	100L	
Ca	Cyathea australis	Rough Tree Fern	5 x 2	100L	
Da	Dicksonia antarctica	Scaly Tree Fern	9 x 4	100L	
Ec	Eucalyptus cinerea	Mealy stringybark	18 x 15	100L	
Elr	Eucalyptus leucoxylo n 'Rosea'	Red Flowering Yellow Gum	15 x 7	100L	
Euv	Eucalyptus vitrix	'Little Ghost Gum'	8 x 4	100L	
Fas	Fagus sylvatica	Common Beech	20 x 10	100L	
Fr	Ficus rubiginosa	Port Jackson Fig	10 x 5	100L	
For	Fraxinus oxycarpa raywoodii	Claret Ash	15 x 7	100L	
Gep	Geijera parviflora	Wilga	8 x 8	100L	
Grr	Grevillea robusta	Silky Oak	30 x 20	100L	
Mel	Melaleuca leucadendra	Weeping Paperbark	30 x 20	100L	
Tl	Tristaniopsis 'Luscious'	Luscious Water Gum	10 x 5	100L	
Qur	Quercus rubra	Red Oak	20 x 9	100L	
	SHRUBS				
As	Adenanthos sericeus	Woolly Bush	5 x 1.5	300 mm	
Bgc	Banksia spinulosa 'Giant Candles'	Giant Candles Banksia	1.5 x 1	300 mm	
Cg	Casuarina glauca	Cousin It	0.2 x 2	300 mm	
Cal	Correa alba	White Correa	1.5 x 1.5	300 mm	
En	Eremophila nivea	Correa alba	1.5 x 2	300 mm	
Ri	Rhaphiolepis indica 'Snow Maiden'	Cosmic White	1 x 0.5	300 mm	
Ljr	Liriope muscari 'Just Right'	Lilyturf	0.45 x 0.45	200 mm	
Ls	Leptospermum scoparium	Tea Tree	2 x 1.5	200 mm	
Rs	Rhagodia spinescens	Spiny Saltbush	1.5 x 4	200 mm	
Xr	Xanthorrhoea resinosa	Grass Tree	Varies x 1.5	300 mm	
	GRASSES & RUSHES				
Caa	Carex appressa	Tall Sedge	1 x 1	200 mm	
Dc	Dianella caerulea	Flax Lily	0.5 x 0.5	200 mm	
Isn	Isolepis nodosa	Ficinia nodosa	1 x 0.8	200 mm	
Lt	Lomandra 'Tanika'	Mat Rush	0.6 x 0.6	200 mm	
Pa	Pennisetum alopecuroides	Swamp Foxtail	1 x 1	300 mm	
Pp	Poa poiformis 'Kingsdale'	Blue Tussock Grass	0.5 x 0.5	200 mm	
Ws	Wahlenbergia stricta 'Blue Mist'	Native Bluebell	0.4 x 0.4	300 mm	
	FERNS & CYCADS				
Aa	Asplenium australasicum	Birds Nest Fern	1.5 x 1.5	200mm	
	GROUNDCOVERS & CLIMBERS				
Cg	Carpobrotus glaucescens	Pig Face	0.25 x spreading	150mm	
Hs	Hibbertia scandens	Snake Vine	0.15 x spreading	150mm	
Sc	Santolina chamaecyparissus	Lavender Cotton	0.6 x 0.3	150mm	
Hh	Hedera helix	Ivy	0.5 x Spreading	150mm	

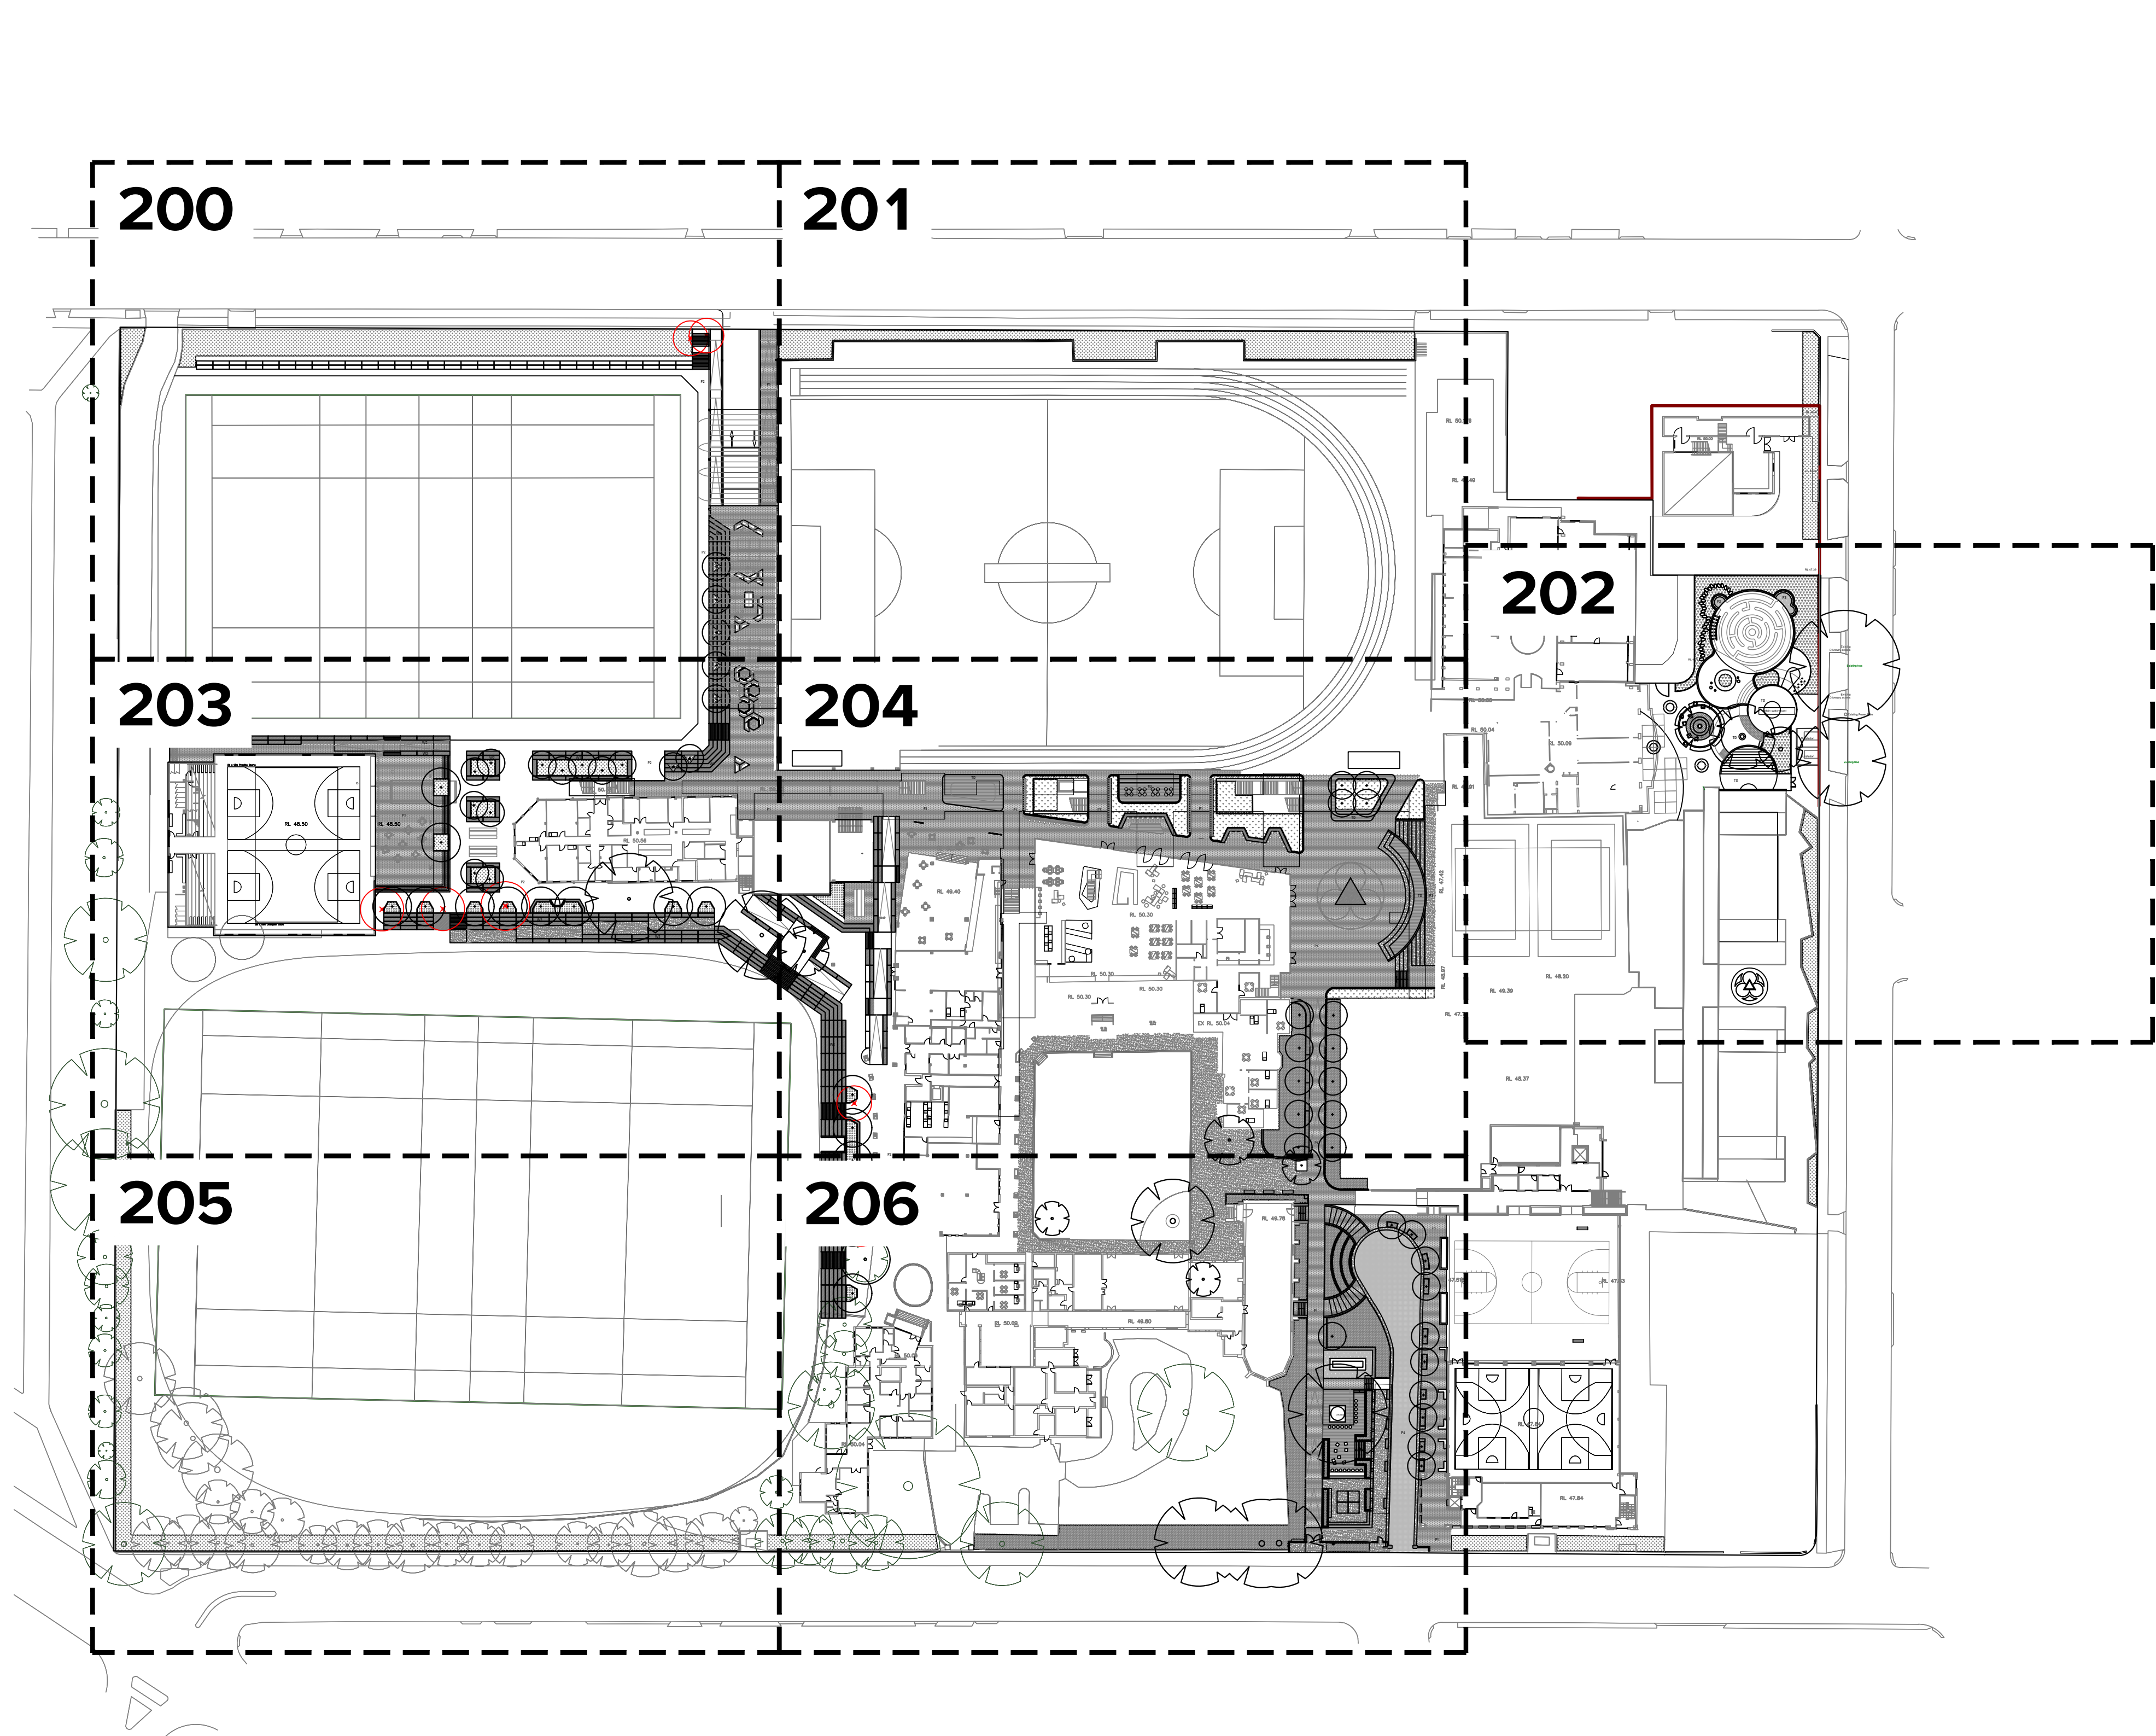

- Legend
- P1 BRICK PAVING
Refer Landscape Specification
 - P2 CONCRETE PAVING
Refer Landscape Specification
 - P3 DECOMPOSED GRANITE PAVING
Refer Landscape Specification
 - P4 STONE PAVING
Refer Landscape Specification
 - P5 SOFTFALL PAVING
Refer Landscape Specification
 - P6 ASTROTURF PAVING
Refer Landscape Specification
 - TD TIMBER DECKING
Refer Landscape Specification
 - W1 BRICK WALL TYPE 1
Refer Landscape Specification
 - W2 CONCRETE WALL TYPE 1
Refer Landscape Specification
- SOFTWORKS
- MP1 SCREENING PLANTING MATRIX
Refer Landscape Specification
 - MP2 NATURE PLAY PLANTING MATRIX
Refer Landscape Specification
 - MP3 SUBTROPICAL GARDEN MATRIX
Refer Landscape Specification
 - MP4 CEREMONIAL PALETTE MATRIX
Refer Landscape Specification
 - MP5 PARKLAND PALETTE MATRIX
Refer Landscape Specification


Key Plan

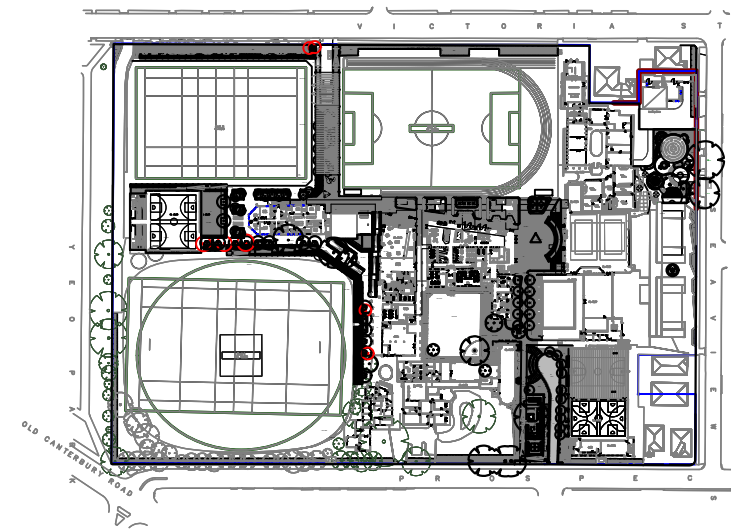


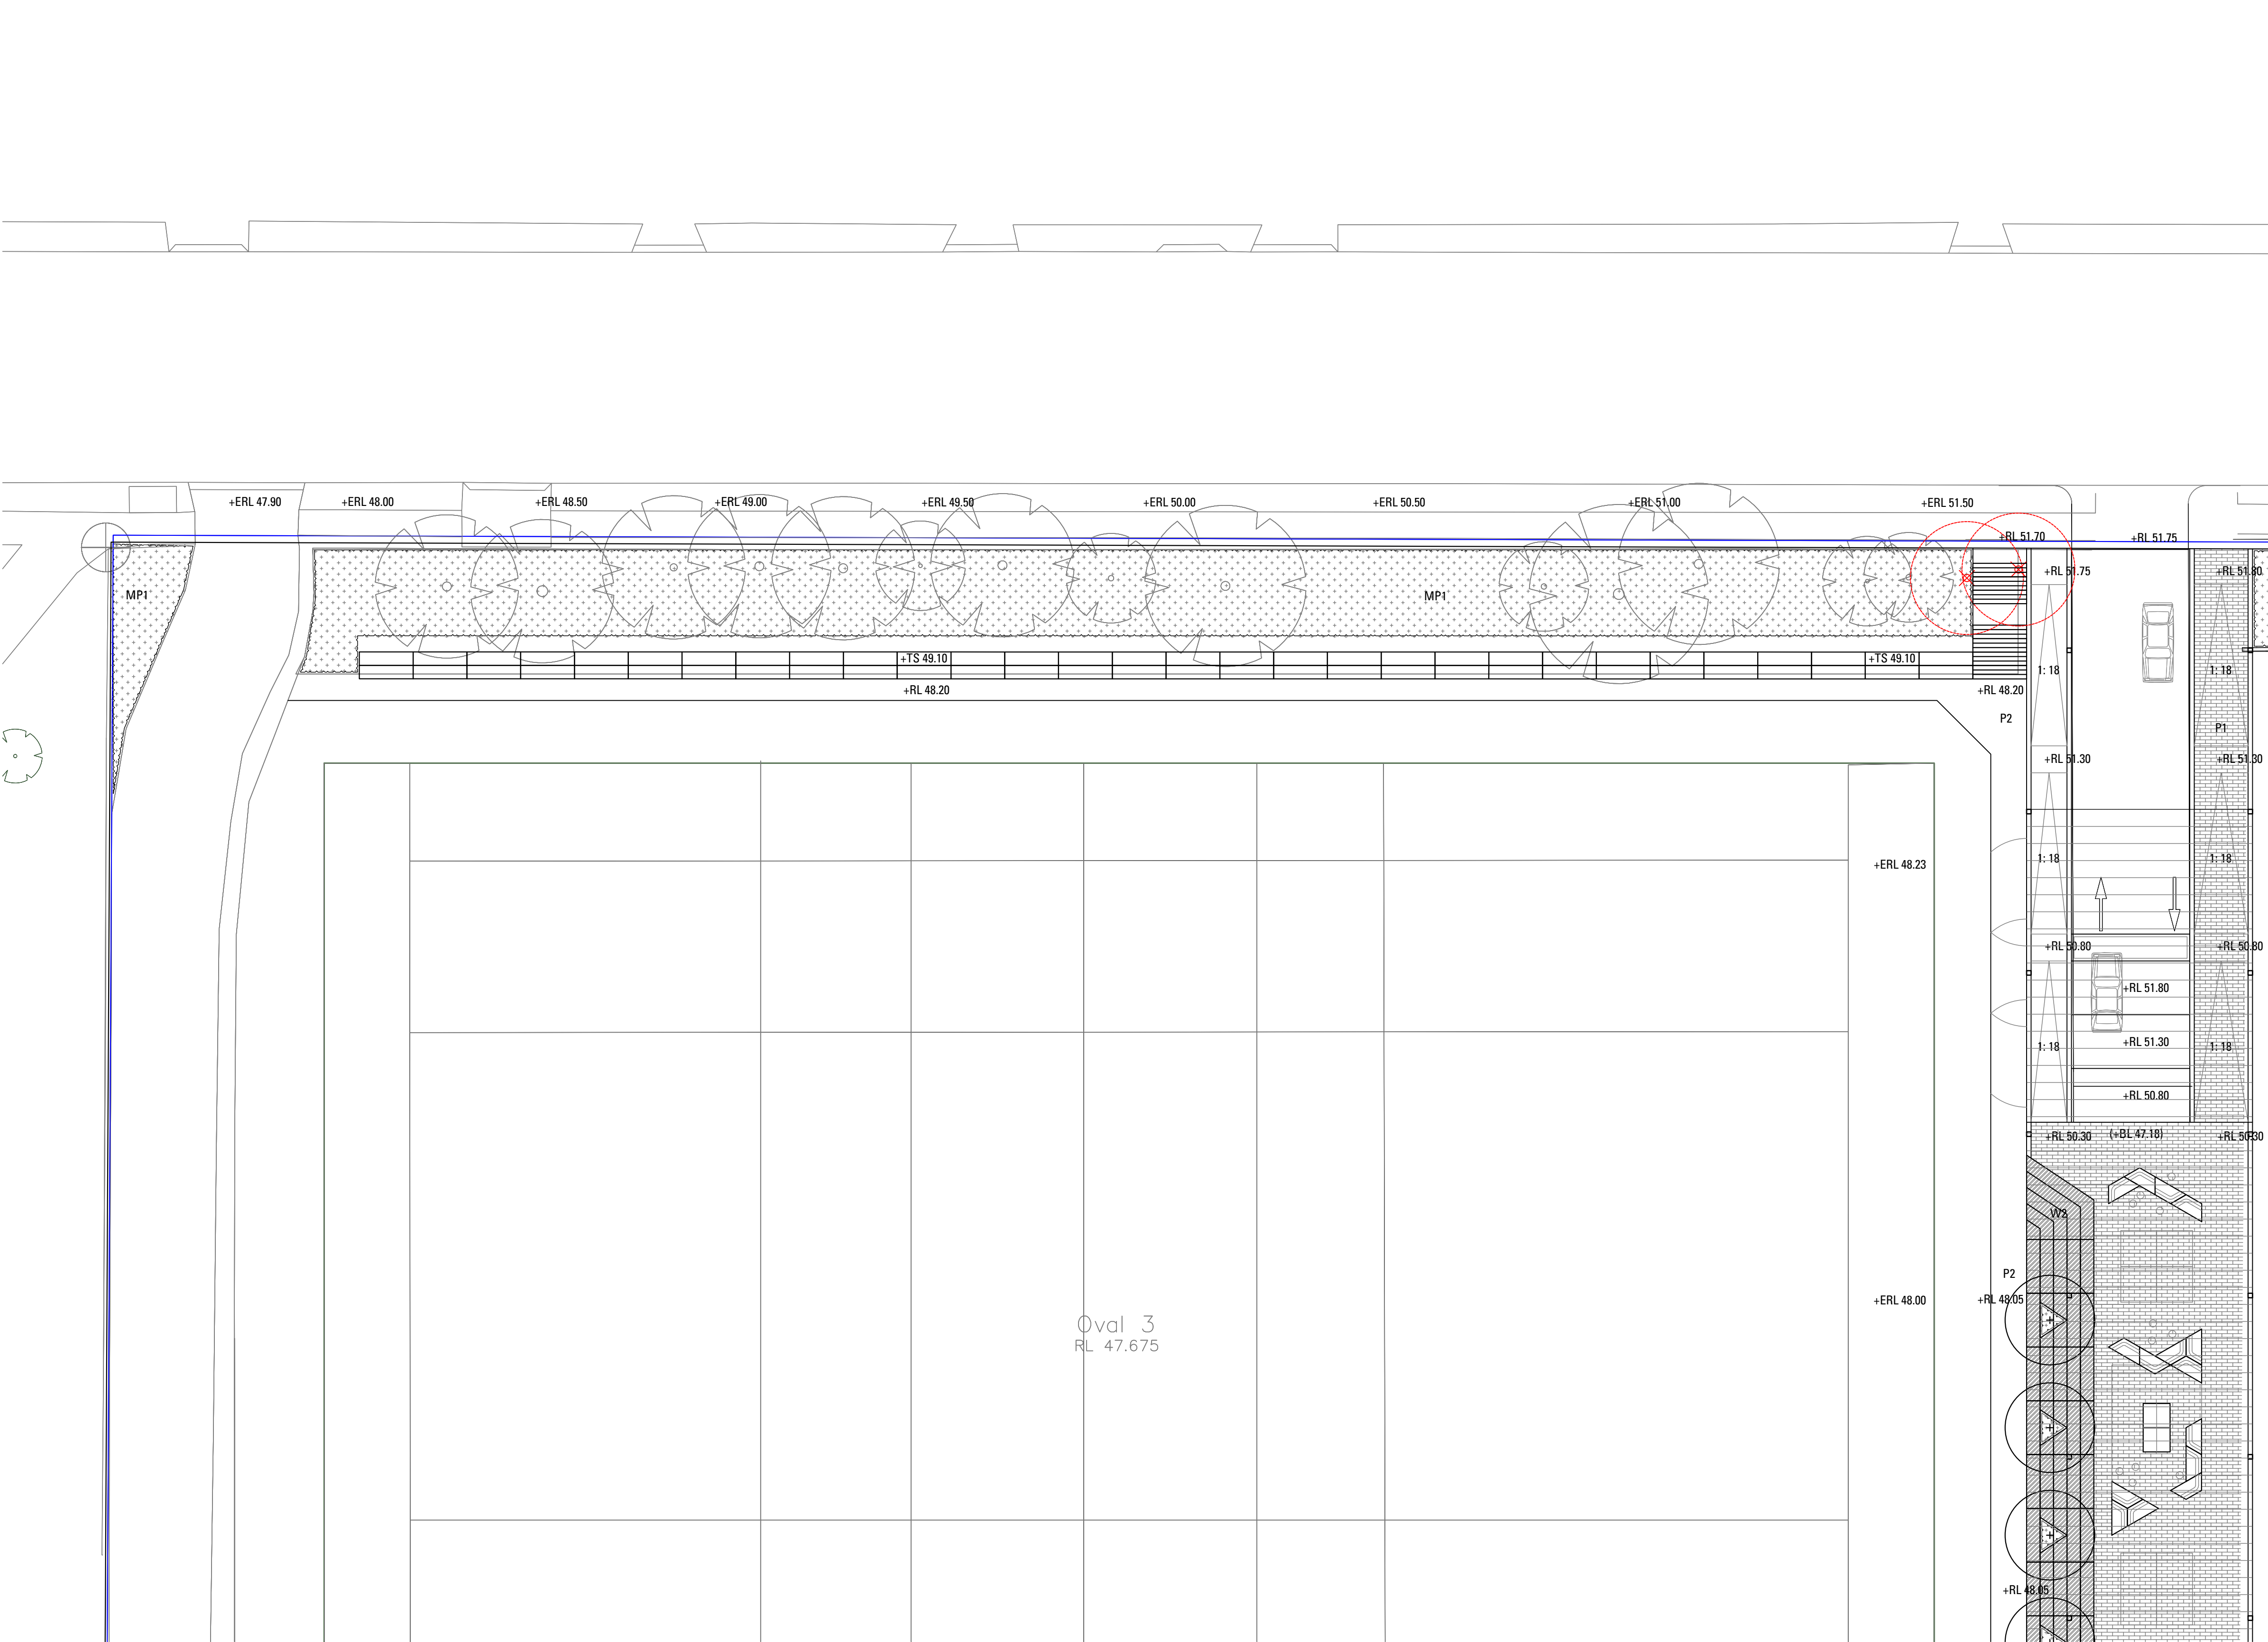

- Legend
- HARDWORKS**
- P1 BRICK PAVING
Refer Landscape Specification
 - P2 CONCRETE PAVING
Refer Landscape Specification
 - P3 DECOMPOSED GRANITE PAVING
Refer Landscape Specification
 - P4 STONE PAVING
Refer Landscape Specification
 - P5 SOFTFALL PAVING
Refer Landscape Specification
 - P6 ASTROTURF PAVING
Refer Landscape Specification
 - TD TIMBER DECKING
Refer Landscape Specification
 - W1 BRICK WALL TYPE 1
Refer Landscape Specification
 - W2 CONCRETE WALL TYPE 1
Refer Landscape Specification
- SOFTWORKS**
- MP1 SCREENING PLANTING MATRIX
Refer Landscape Specification
 - MP2 NATURE PLAY PLANTING MATRIX
Refer Landscape Specification
 - MP3 SUBTROPICAL GARDEN MATRIX
Refer Landscape Specification
 - MP4 CEREMONIAL PALETTE MATRIX
Refer Landscape Specification
 - MP5 PARKLAND PALETTE MATRIX
Refer Landscape Specification


Key Plan

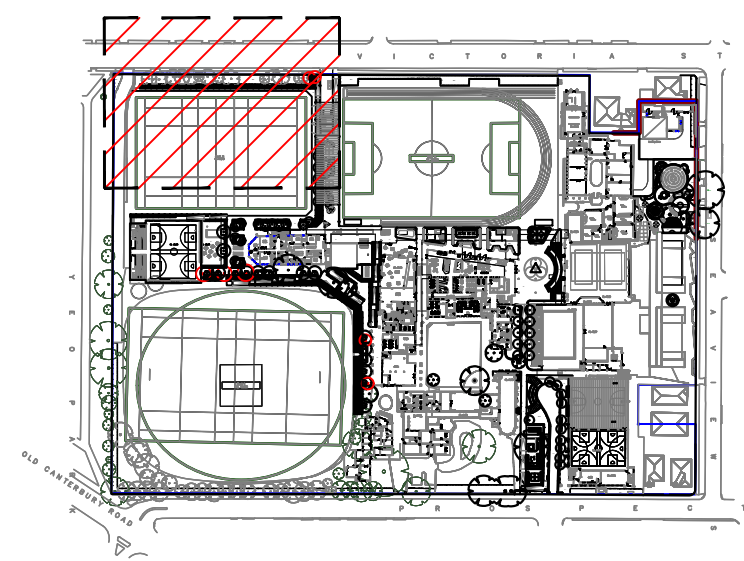


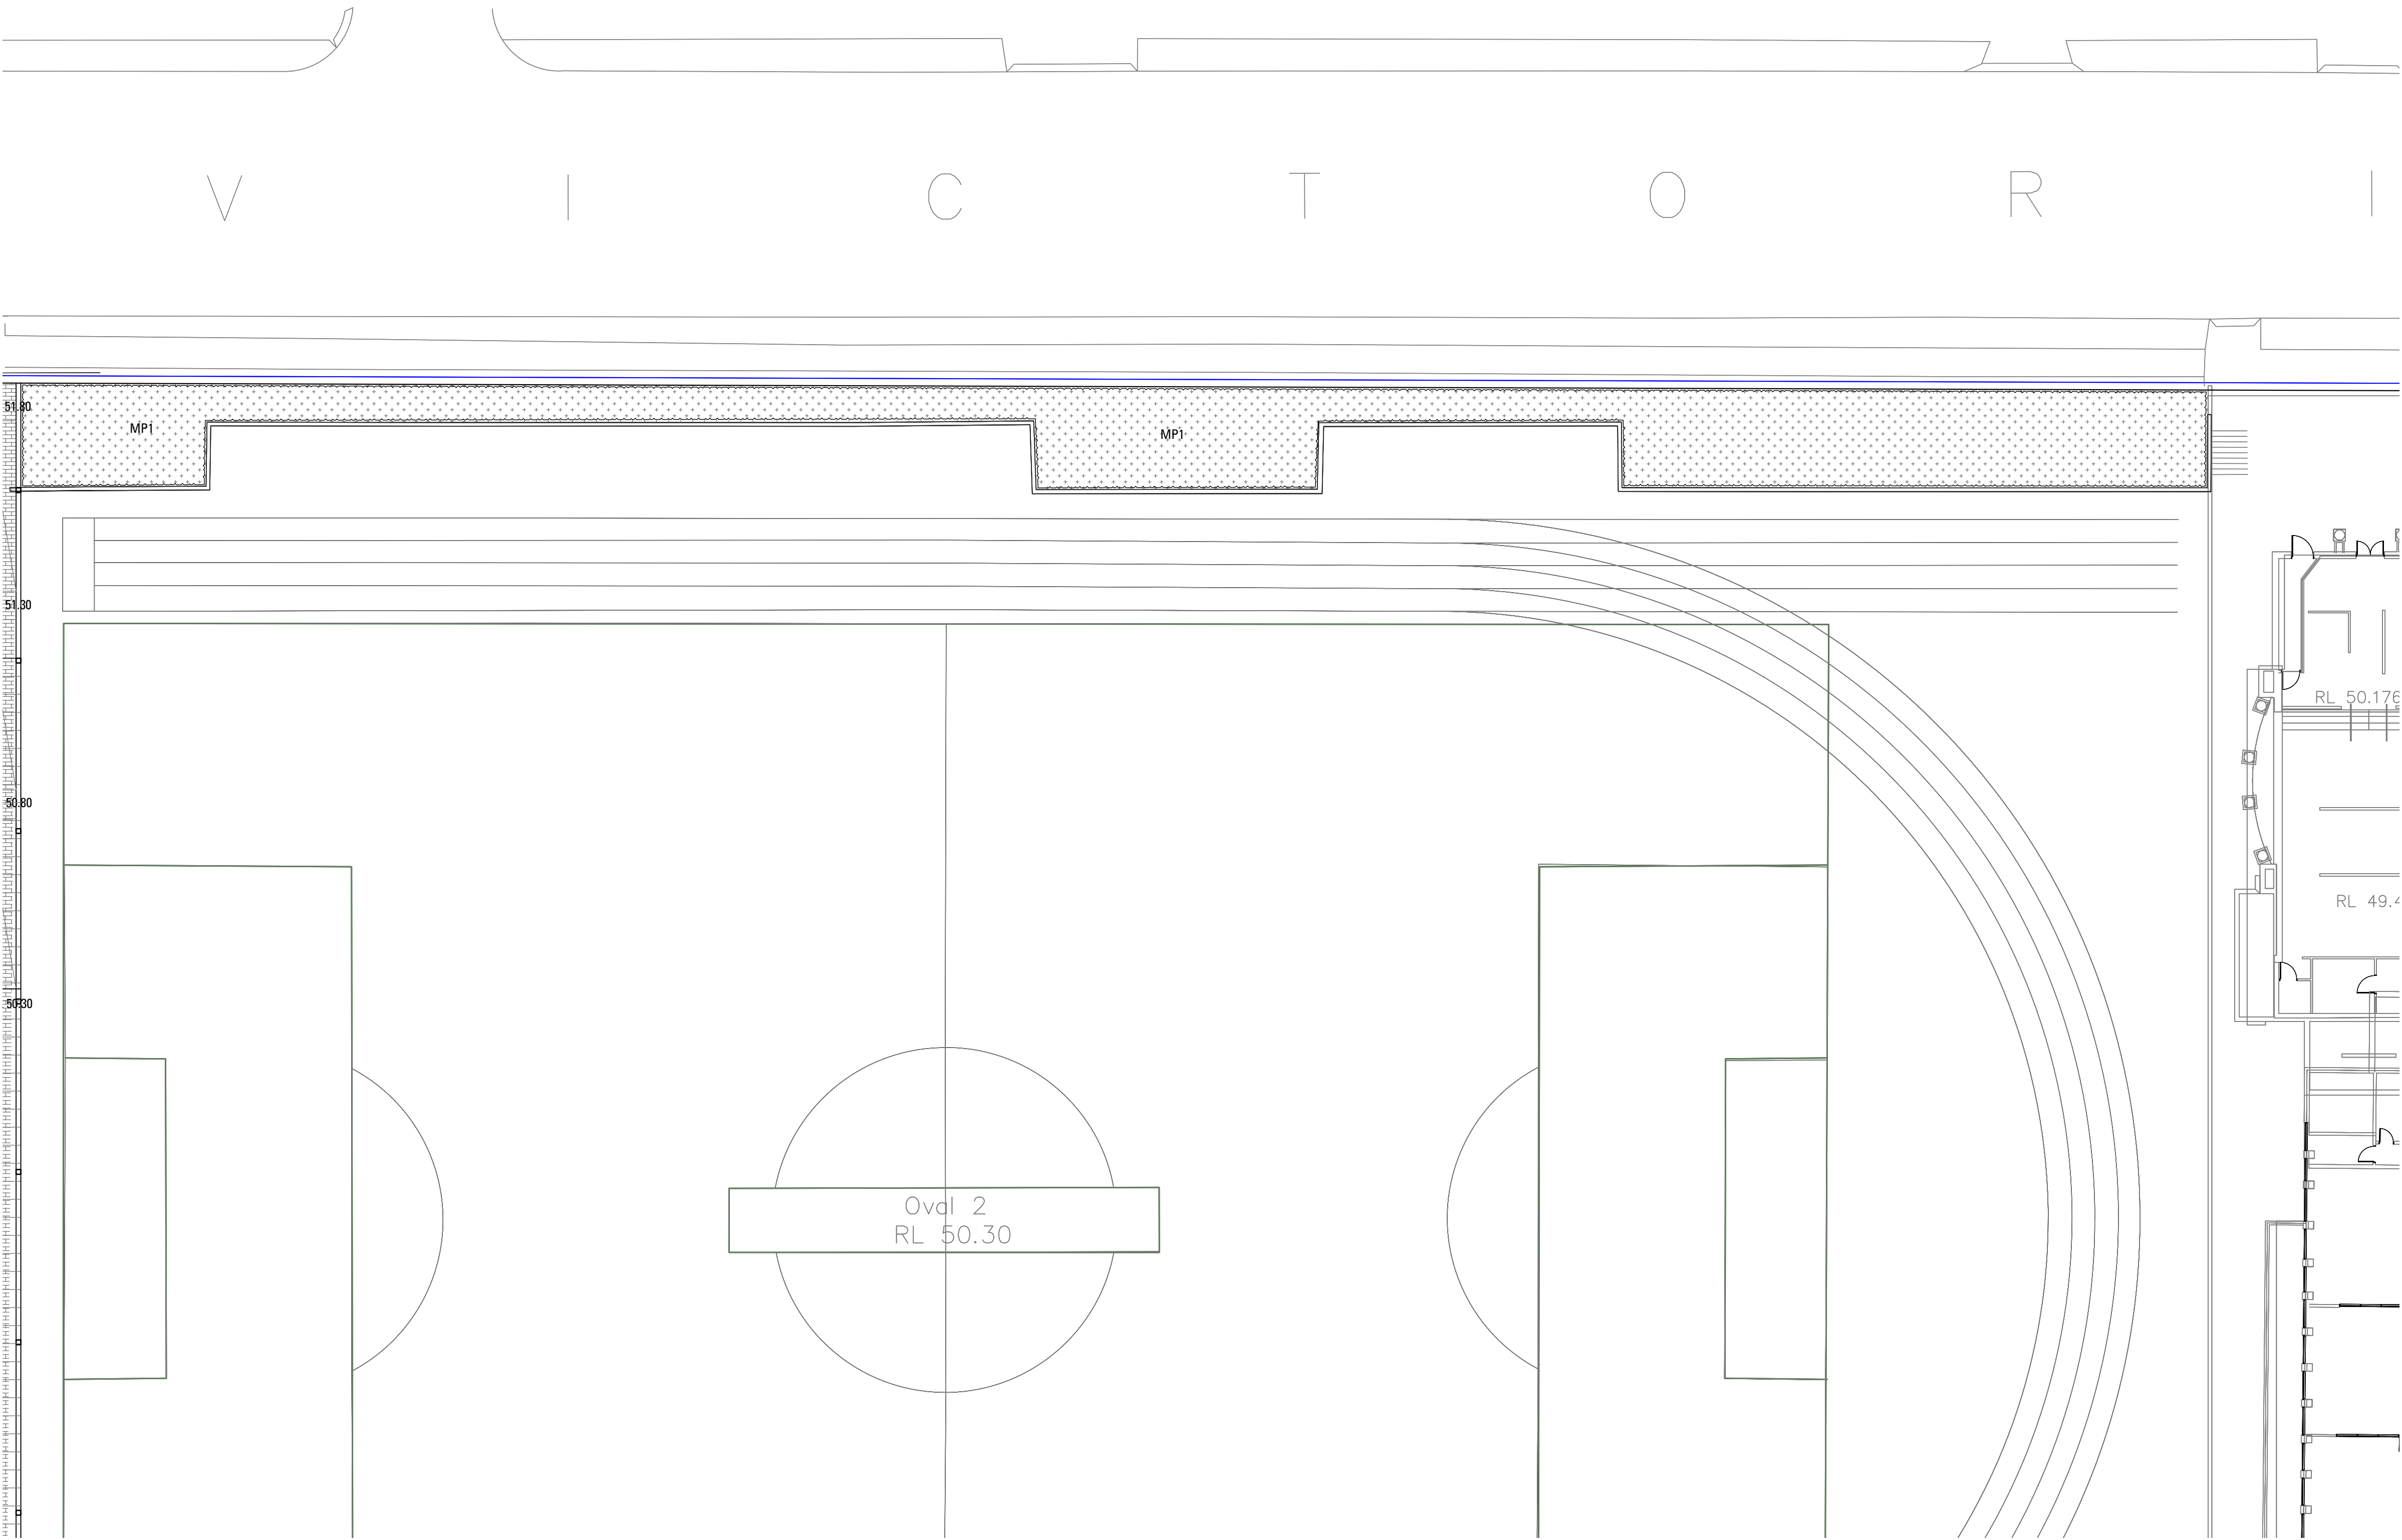

- Legend
- HARDWORKS**
- P1 BRICK PAVING
Refer Landscape Specification
 - P2 CONCRETE PAVING
Refer Landscape Specification
 - P3 DECOMPOSED GRANITE PAVING
Refer Landscape Specification
 - P4 STONE PAVING
Refer Landscape Specification
 - P5 SOFTFALL PAVING
Refer Landscape Specification
 - P6 ASTROTURF PAVING
Refer Landscape Specification
 - TD TIMBER DECKING
Refer Landscape Specification
 - W1 BRICK WALL TYPE 1
Refer Landscape Specification
 - W2 CONCRETE WALL TYPE 1
Refer Landscape Specification
- SOFTWORKS**
- MP1 SCREENING PLANTING MATRIX
Refer Landscape Specification
 - MP2 NATURE PLAY PLANTING MATRIX
Refer Landscape Specification
 - MP3 SUBTROPICAL GARDEN MATRIX
Refer Landscape Specification
 - MP4 CEREMONIAL PALETTE MATRIX
Refer Landscape Specification
 - MP5 PARKLAND PALETTE MATRIX
Refer Landscape Specification

Key Plan

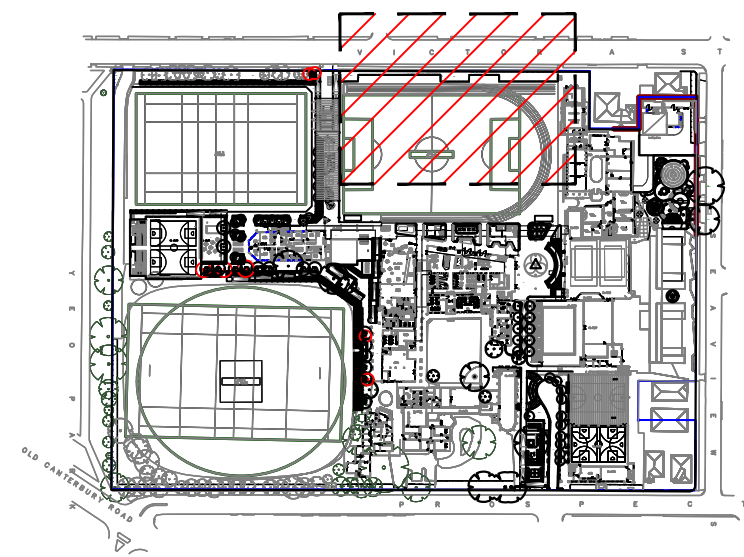

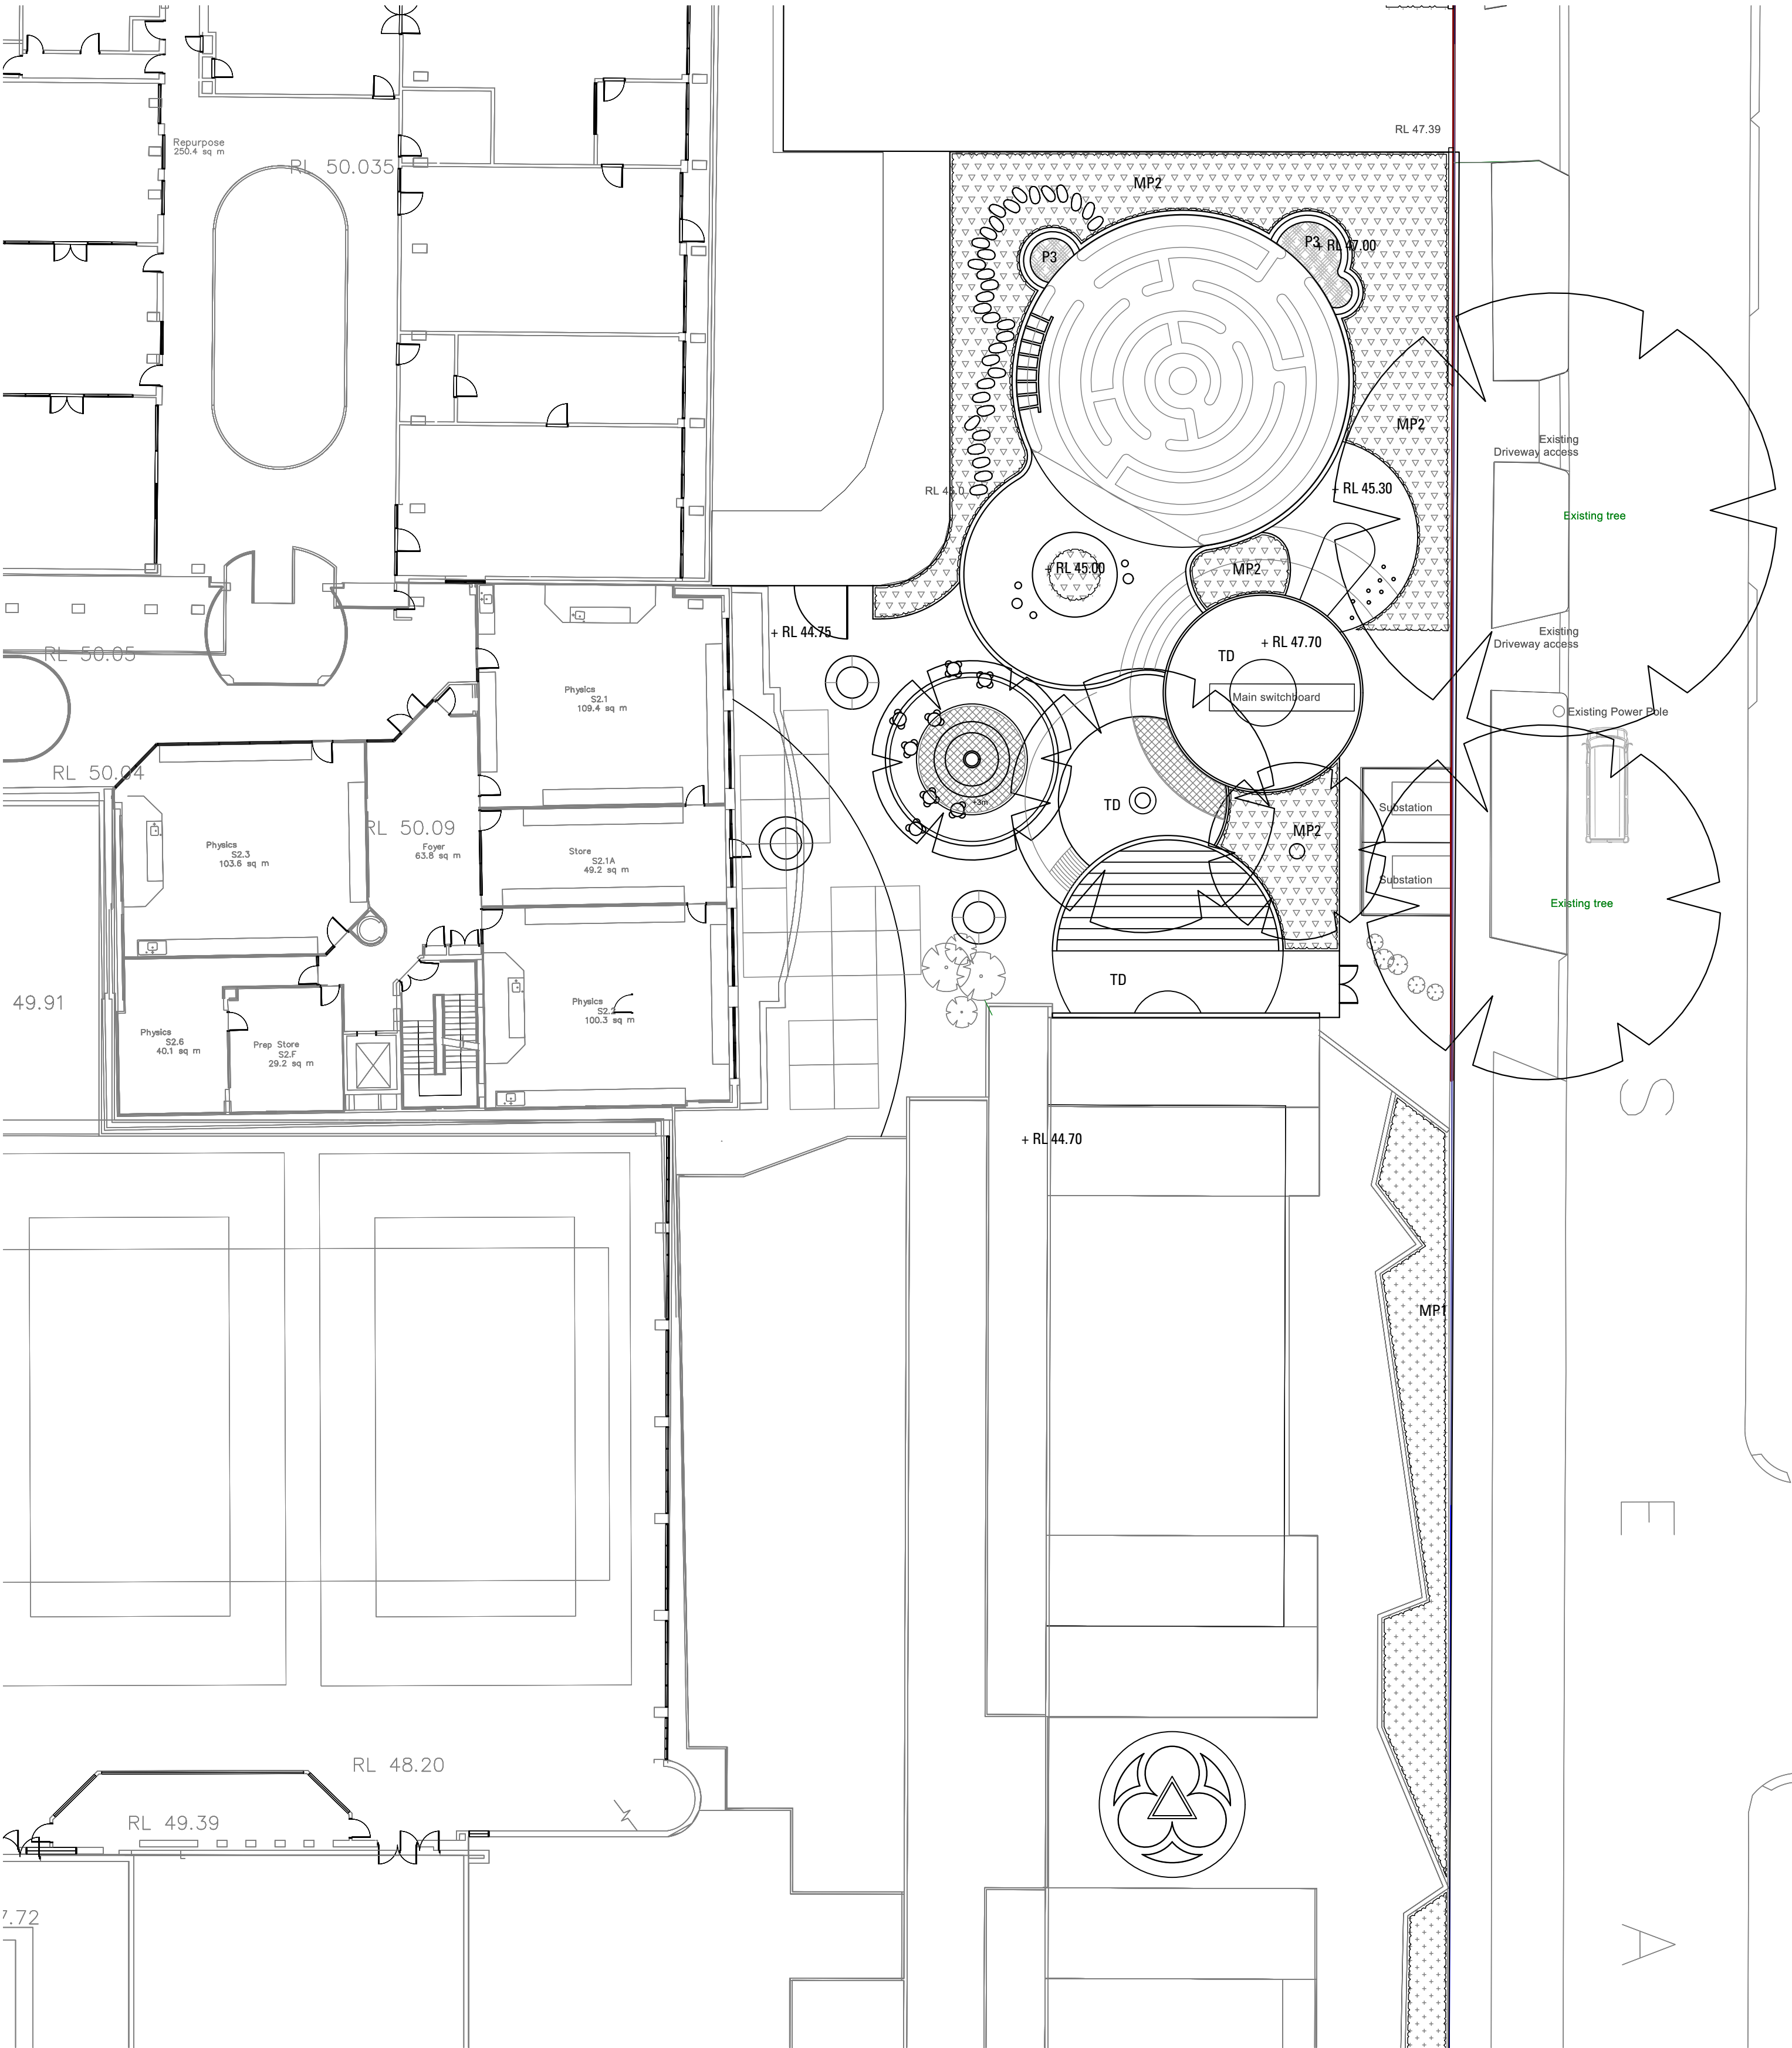

- Legend
- HARDWORKS

P1

BRICK PAVING

Refer Landscape Specification

P2

CONCRETE PAVING

Refer Landscape Specification

P3

DECOMPOSED GRANITE PAVING

Refer Landscape Specification

P4

STONE PAVING

Refer Landscape Specification

P5

SOFTFALL PAVING

Refer Landscape Specification

P6

ASTROTURF PAVING

Refer Landscape Specification

TD

TIMBER DECKING

Refer Landscape Specification

W1

BRICK WALL TYPE 1

Refer Landscape Specification

W2

CONCRETE WALL TYPE 1

Refer Landscape Specification
- SOFTWORKS

MP1

SCREENING PLANTING MATRIX

Refer Landscape Specification

MP2

NATURE PLAY PLANTING MATRIX

Refer Landscape Specification

MP3

SUBTROPICAL GARDEN MATRIX

Refer Landscape Specification

MP4


CEREMONIAL PALETTE MATRIX


Refer Landscape Specification


MP5

PARKLAND PALETTE MATRIX

Refer Landscape Specification

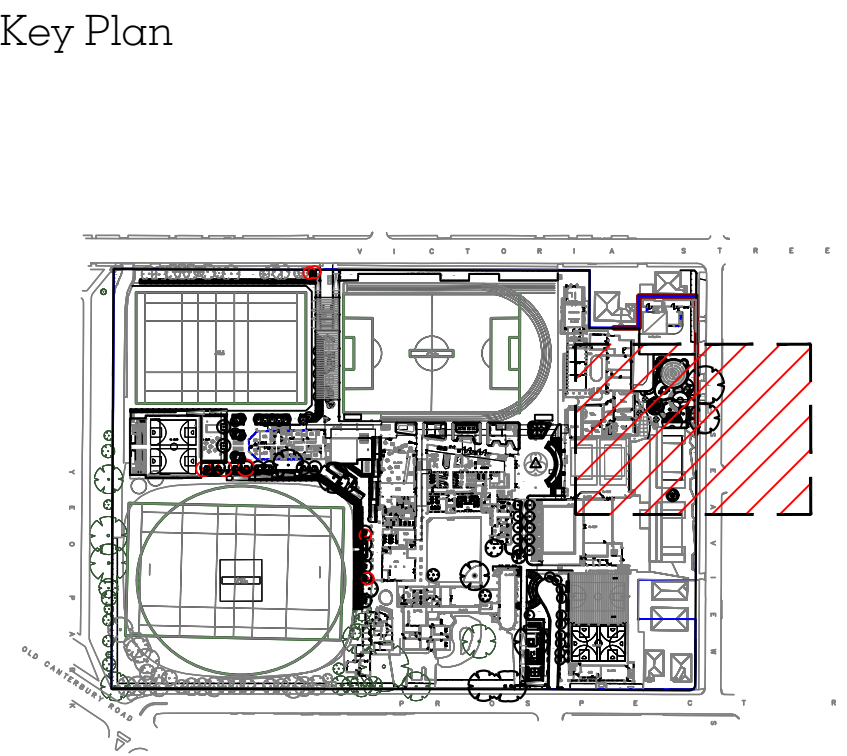

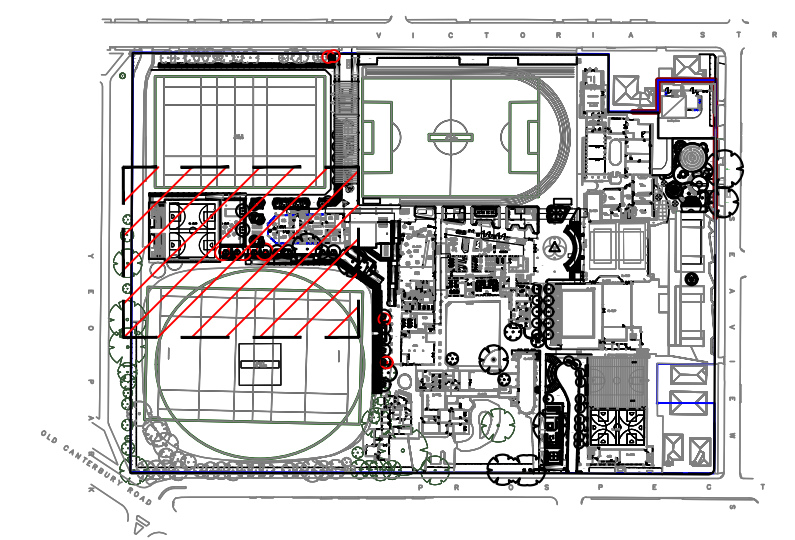

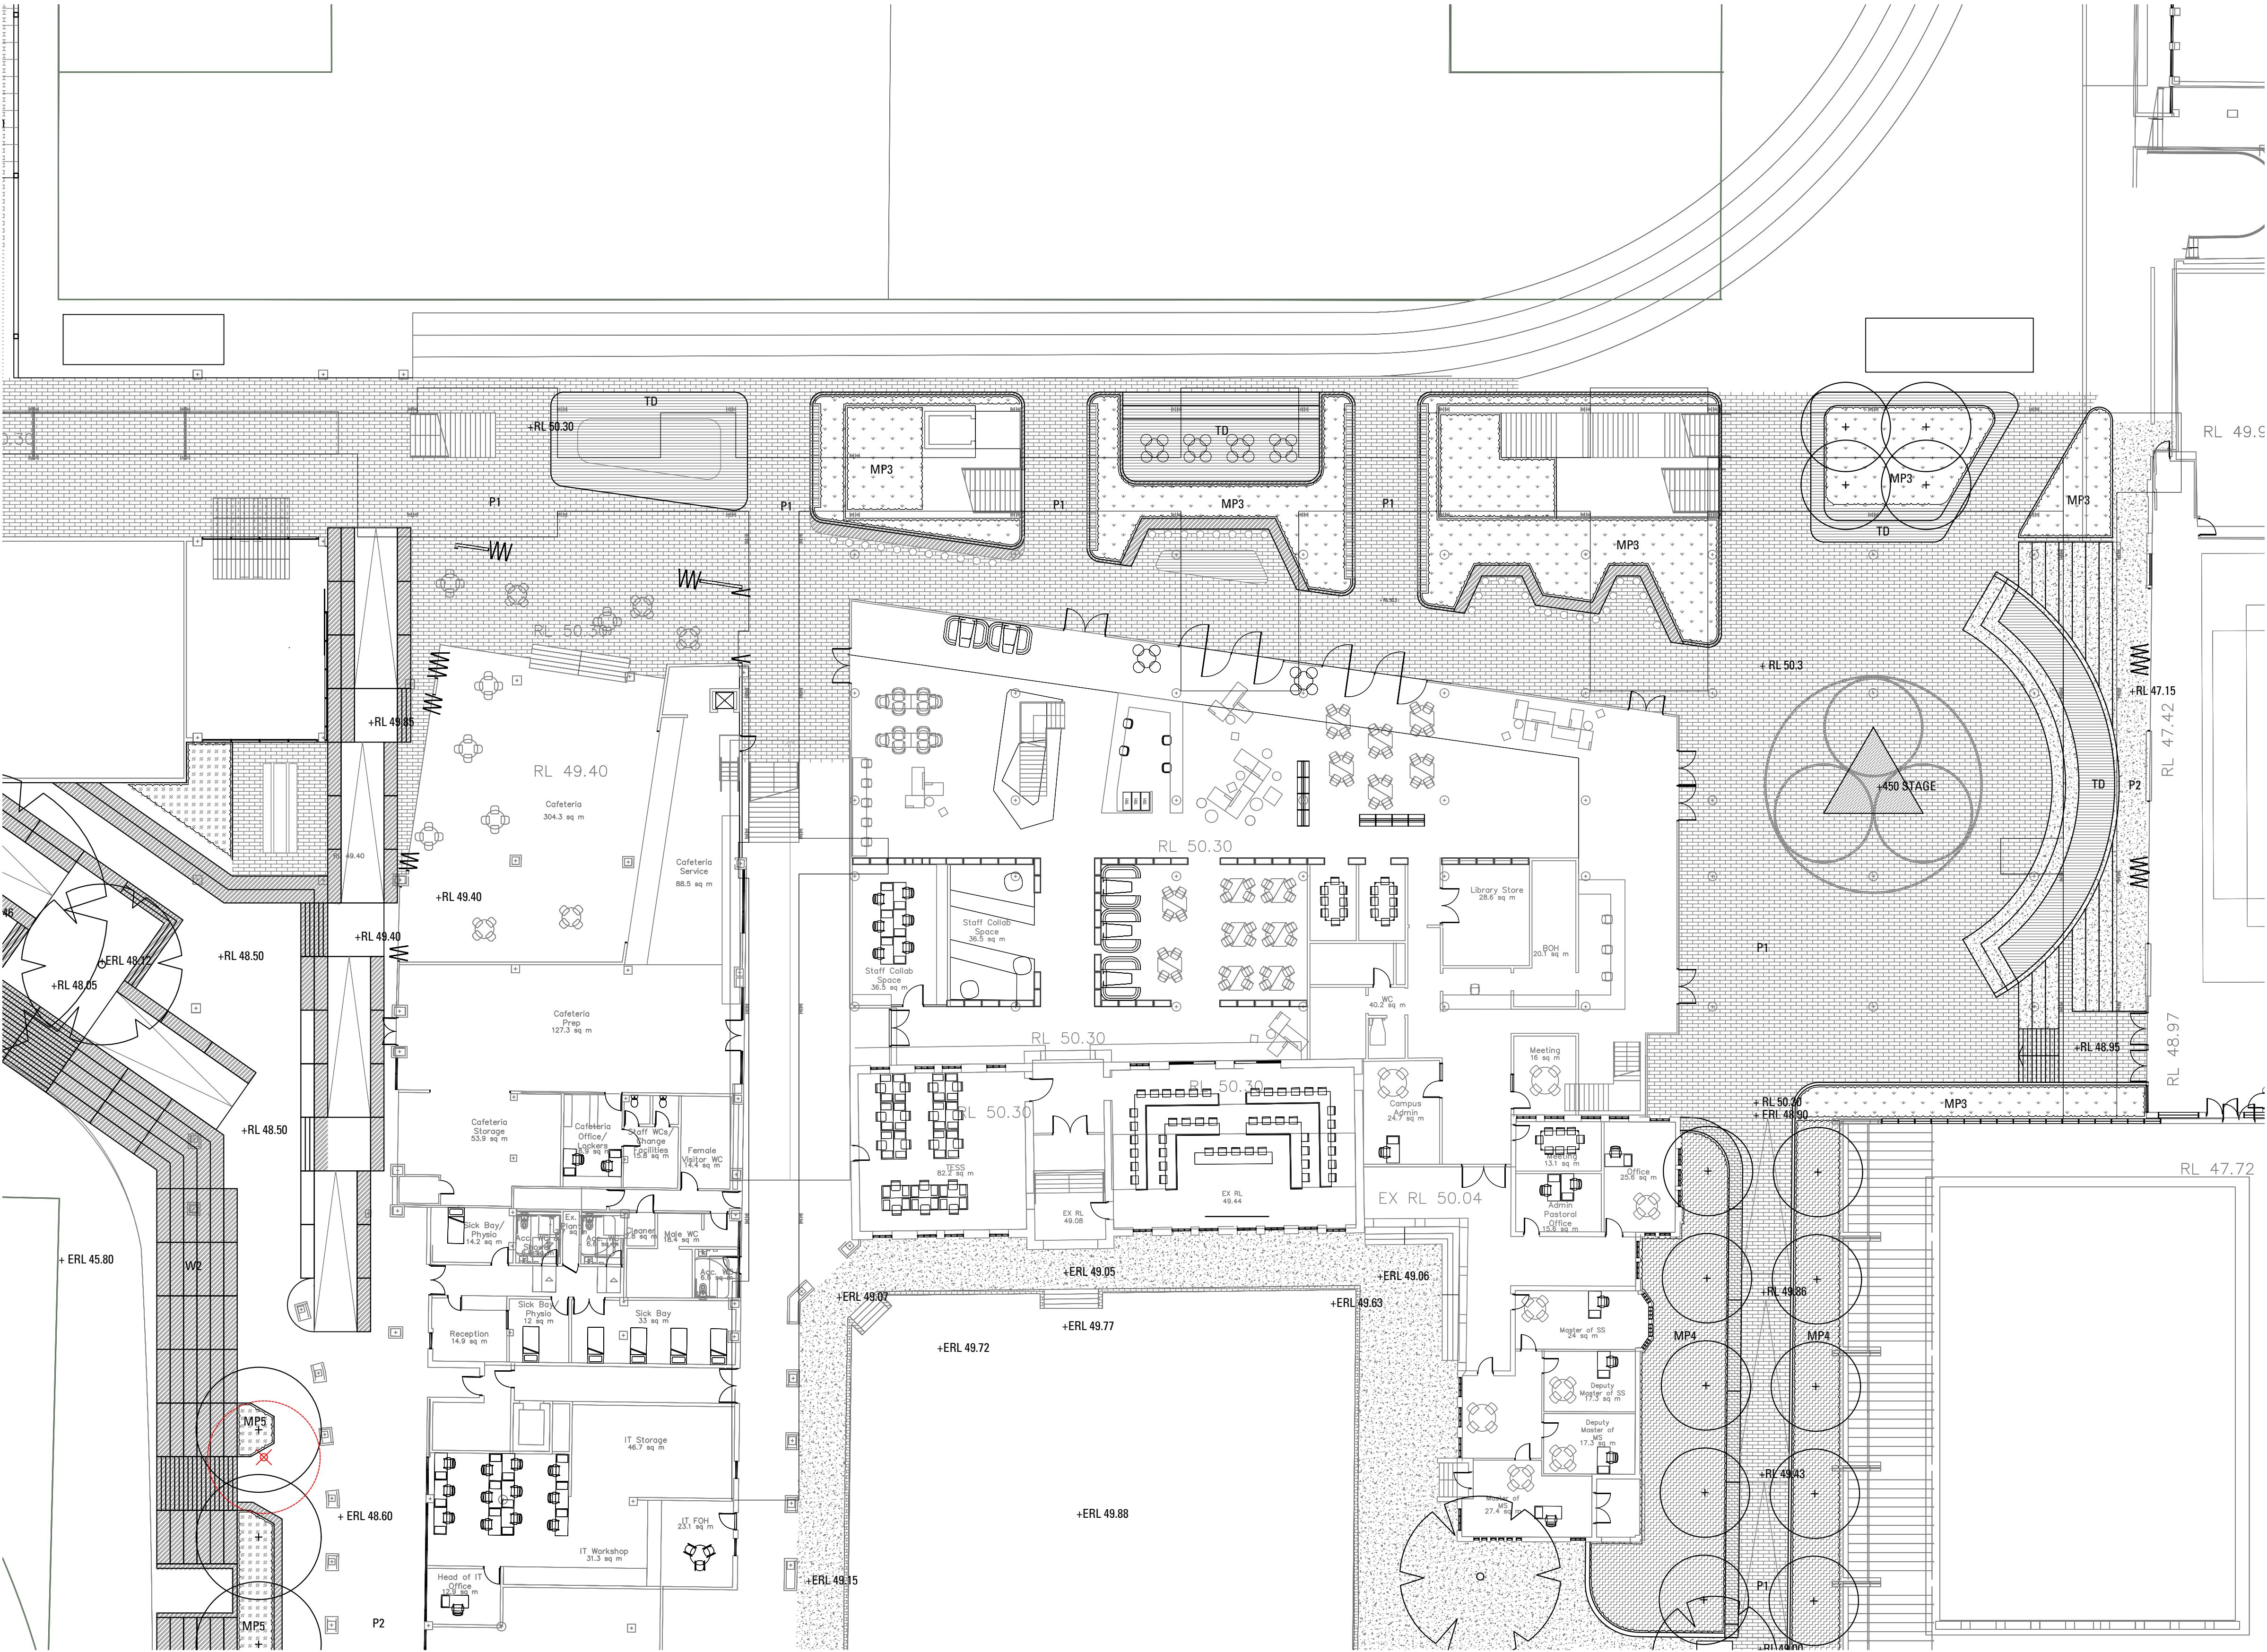

Legend


HARDWORKS


- P1 BRICK PAVING
Refer Landscape Specification
- P2 CONCRETE PAVING
Refer Landscape Specification
- P3 DECOMPOSED GRANITE PAVING
Refer Landscape Specification
- P4 STONE PAVING
Refer Landscape Specification
- P5 SOFTFALL PAVING
Refer Landscape Specification
- P6 ASTROTURF PAVING
Refer Landscape Specification
- TD TIMBER DECKING
Refer Landscape Specification
- W1 BRICK WALL TYPE 1
Refer Landscape Specification
- W2 CONCRETE WALL TYPE 1
Refer Landscape Specification

SOFTWORKS

- MP1 SCREENING PLANTING MATRIX
Refer Landscape Specification
- MP2 NATURE PLAY PLANTING MATRIX
Refer Landscape Specification
- MP3 SUBTROPICAL GARDEN MATRIX
Refer Landscape Specification
- MP4 CEREMONIAL PALETTE MATRIX
Refer Landscape Specification
- MP5 PARKLAND PALETTE MATRIX
Refer Landscape Specification


Key Plan

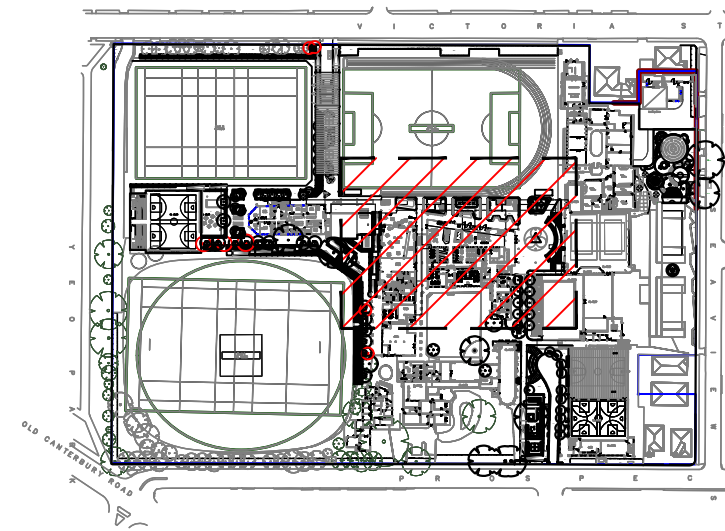

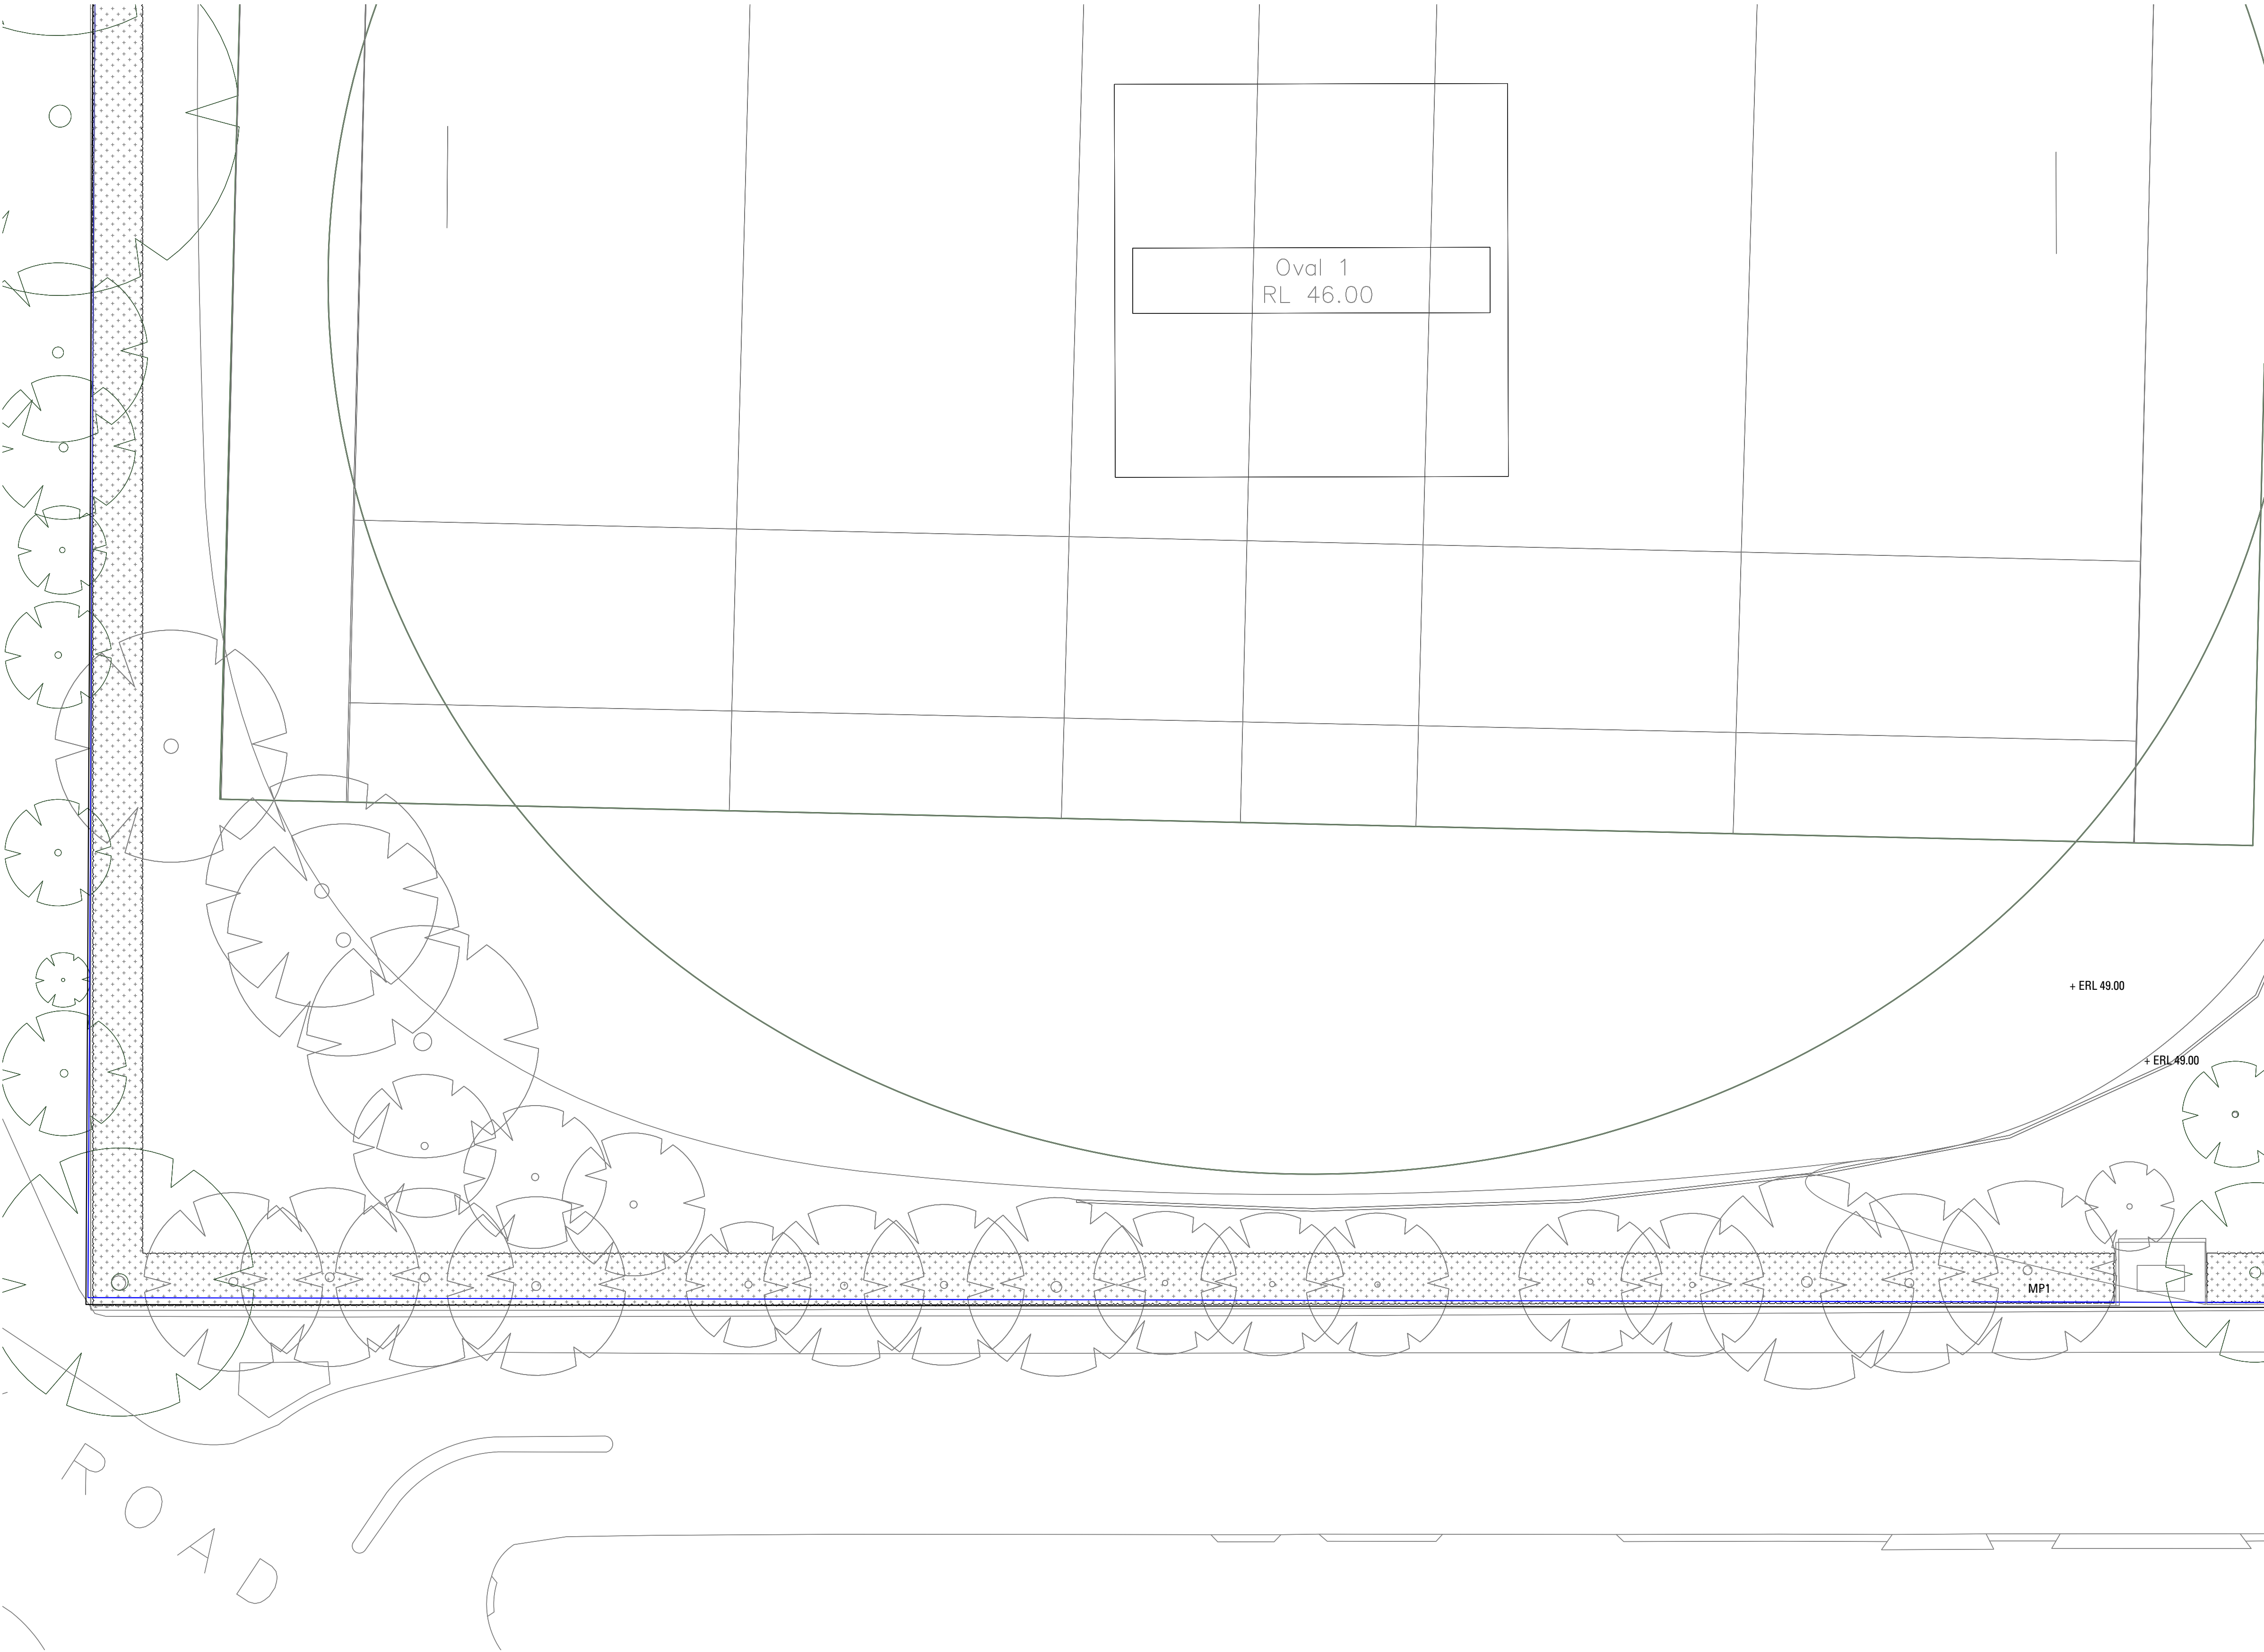

- Legend
- HARDWORKS**
- P1 BRICK PAVING
Refer Landscape Specification
 - P2 CONCRETE PAVING
Refer Landscape Specification
 - P3 DECOMPOSED GRANITE PAVING
Refer Landscape Specification
 - P4 STONE PAVING
Refer Landscape Specification
 - P5 SOFTFALL PAVING
Refer Landscape Specification
 - P6 ASTROTURF PAVING
Refer Landscape Specification
 - TD TIMBER DECKING
Refer Landscape Specification
 - W1 BRICK WALL TYPE 1
Refer Landscape Specification
 - W2 CONCRETE WALL TYPE 1
Refer Landscape Specification
- SOFTWORKS**
- MP1 SCREENING PLANTING MATRIX
Refer Landscape Specification
 - MP2 NATURE PLAY PLANTING MATRIX
Refer Landscape Specification
 - MP3 SUBTROPICAL GARDEN MATRIX
Refer Landscape Specification
 - MP4 CEREMONIAL PALETTE MATRIX
Refer Landscape Specification
 - MP5 PARKLAND PALETTE MATRIX
Refer Landscape Specification

Key Plan

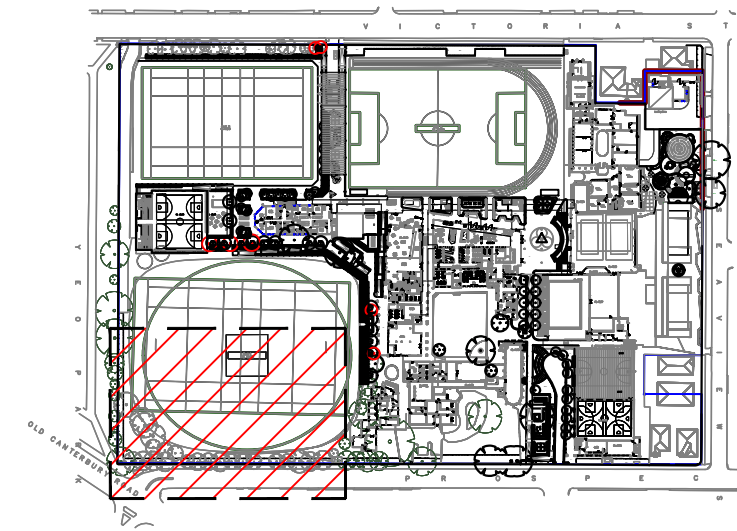



DATE Jan 2020
SCALE 1:200 @ A1
ISSUE

Copyright remains the property of **Arcadia Landscape Architecture Pty Ltd**. Use only figured dimensions. Any other required dimensions are to be referred to and supplied by the landscape architect. All discrepancies to be referred to the project manager and Arcadia Landscape Architecture Pty Ltd prior to construction. Ensure compliance with the Building Code of Australia and all relevant Australian Standards and Authorities