



Trinity Grammar School Summer Hill Campus The Renewal Project

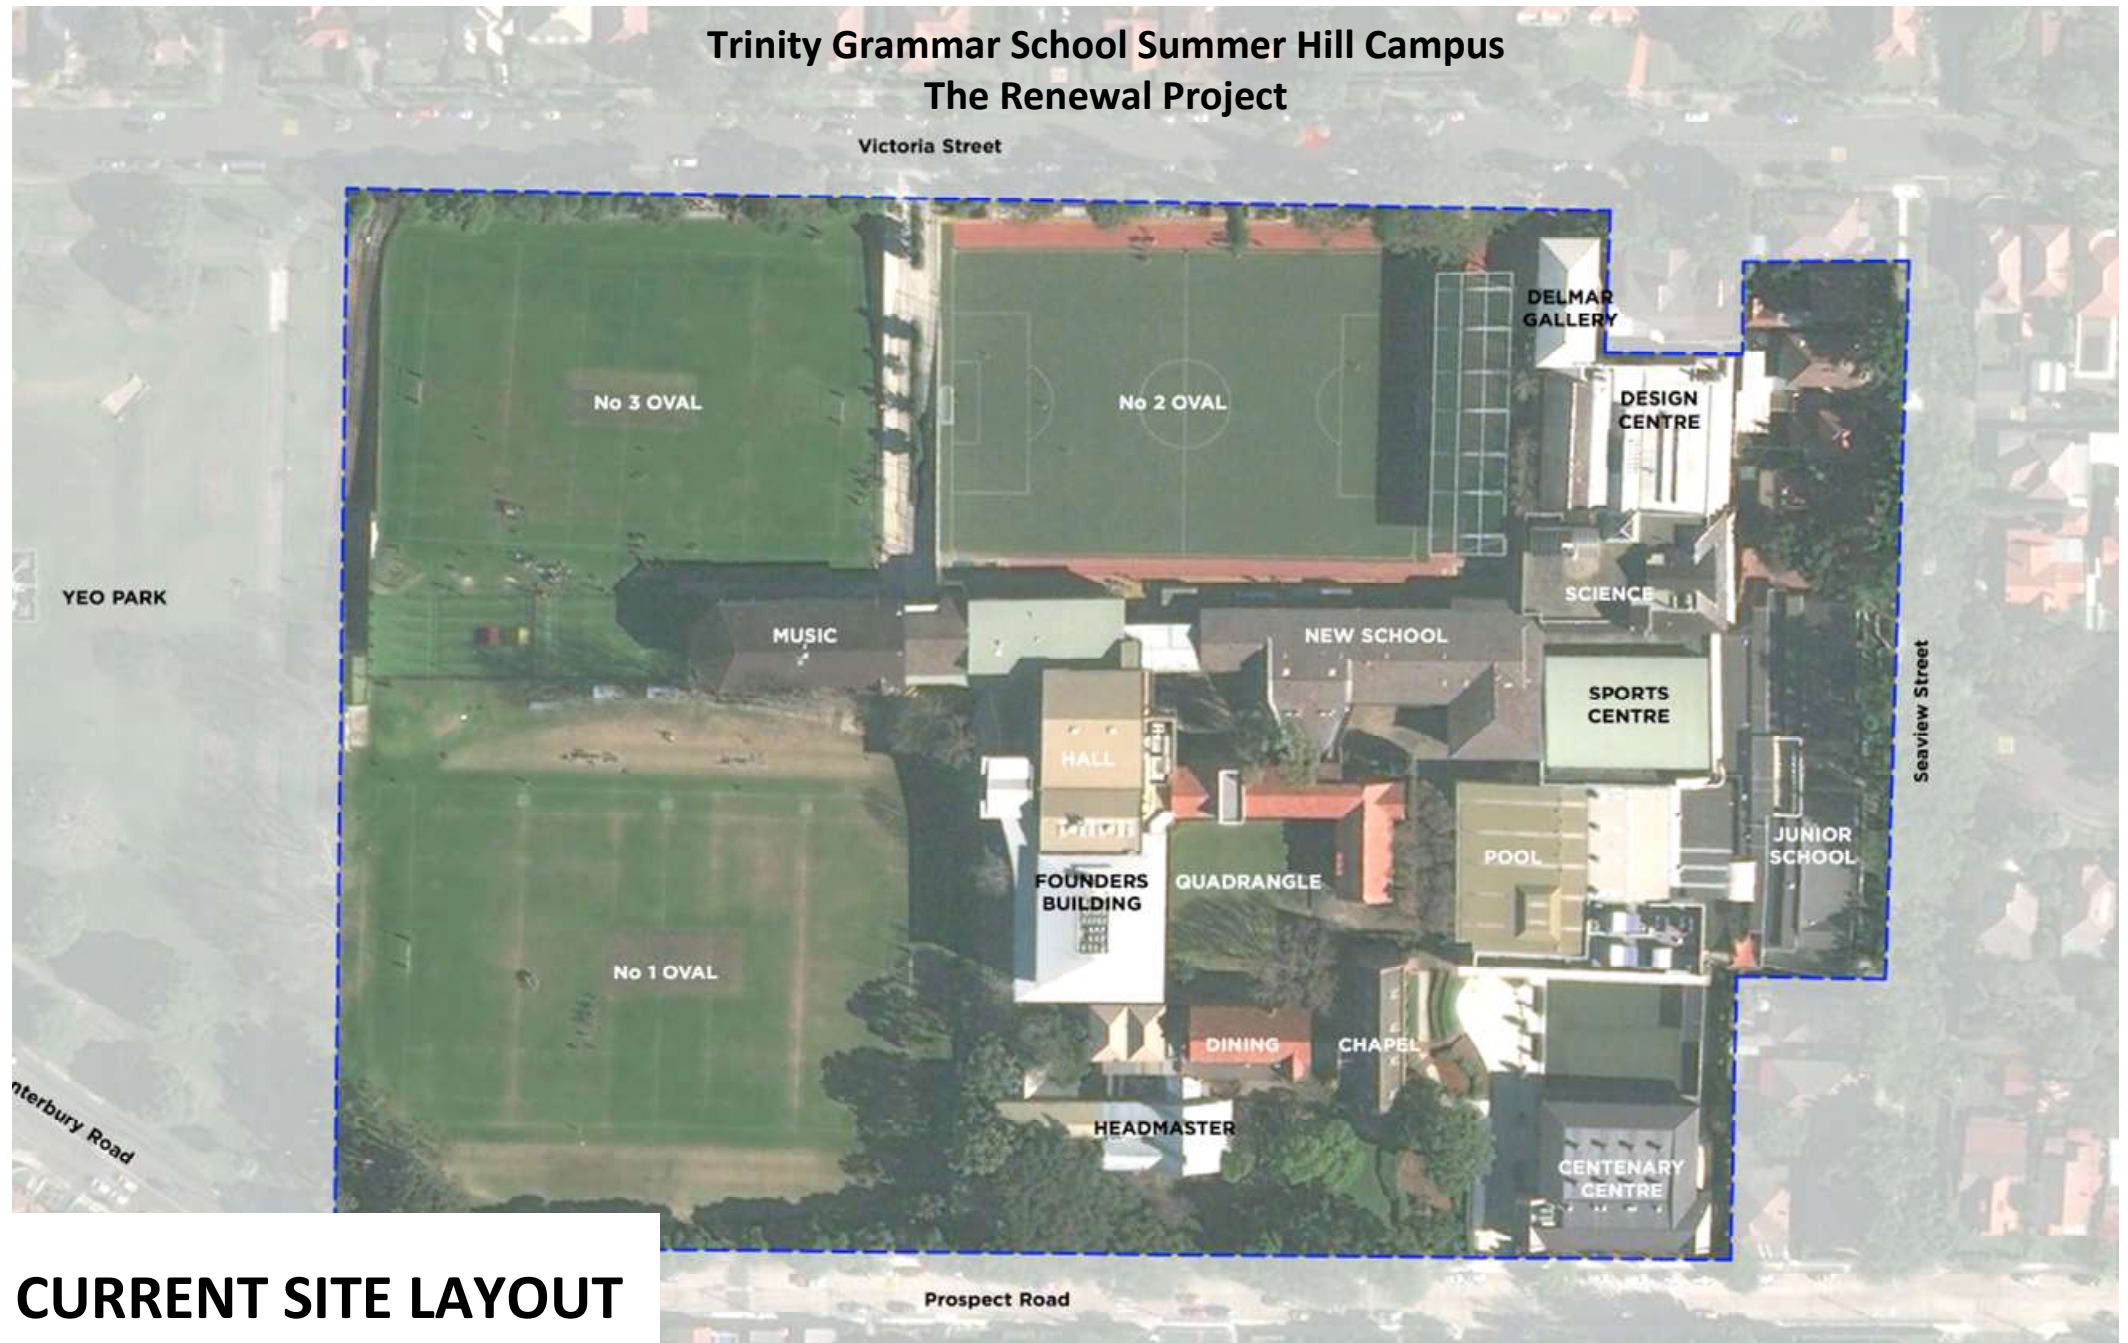


CURRENT SITE LAYOUT

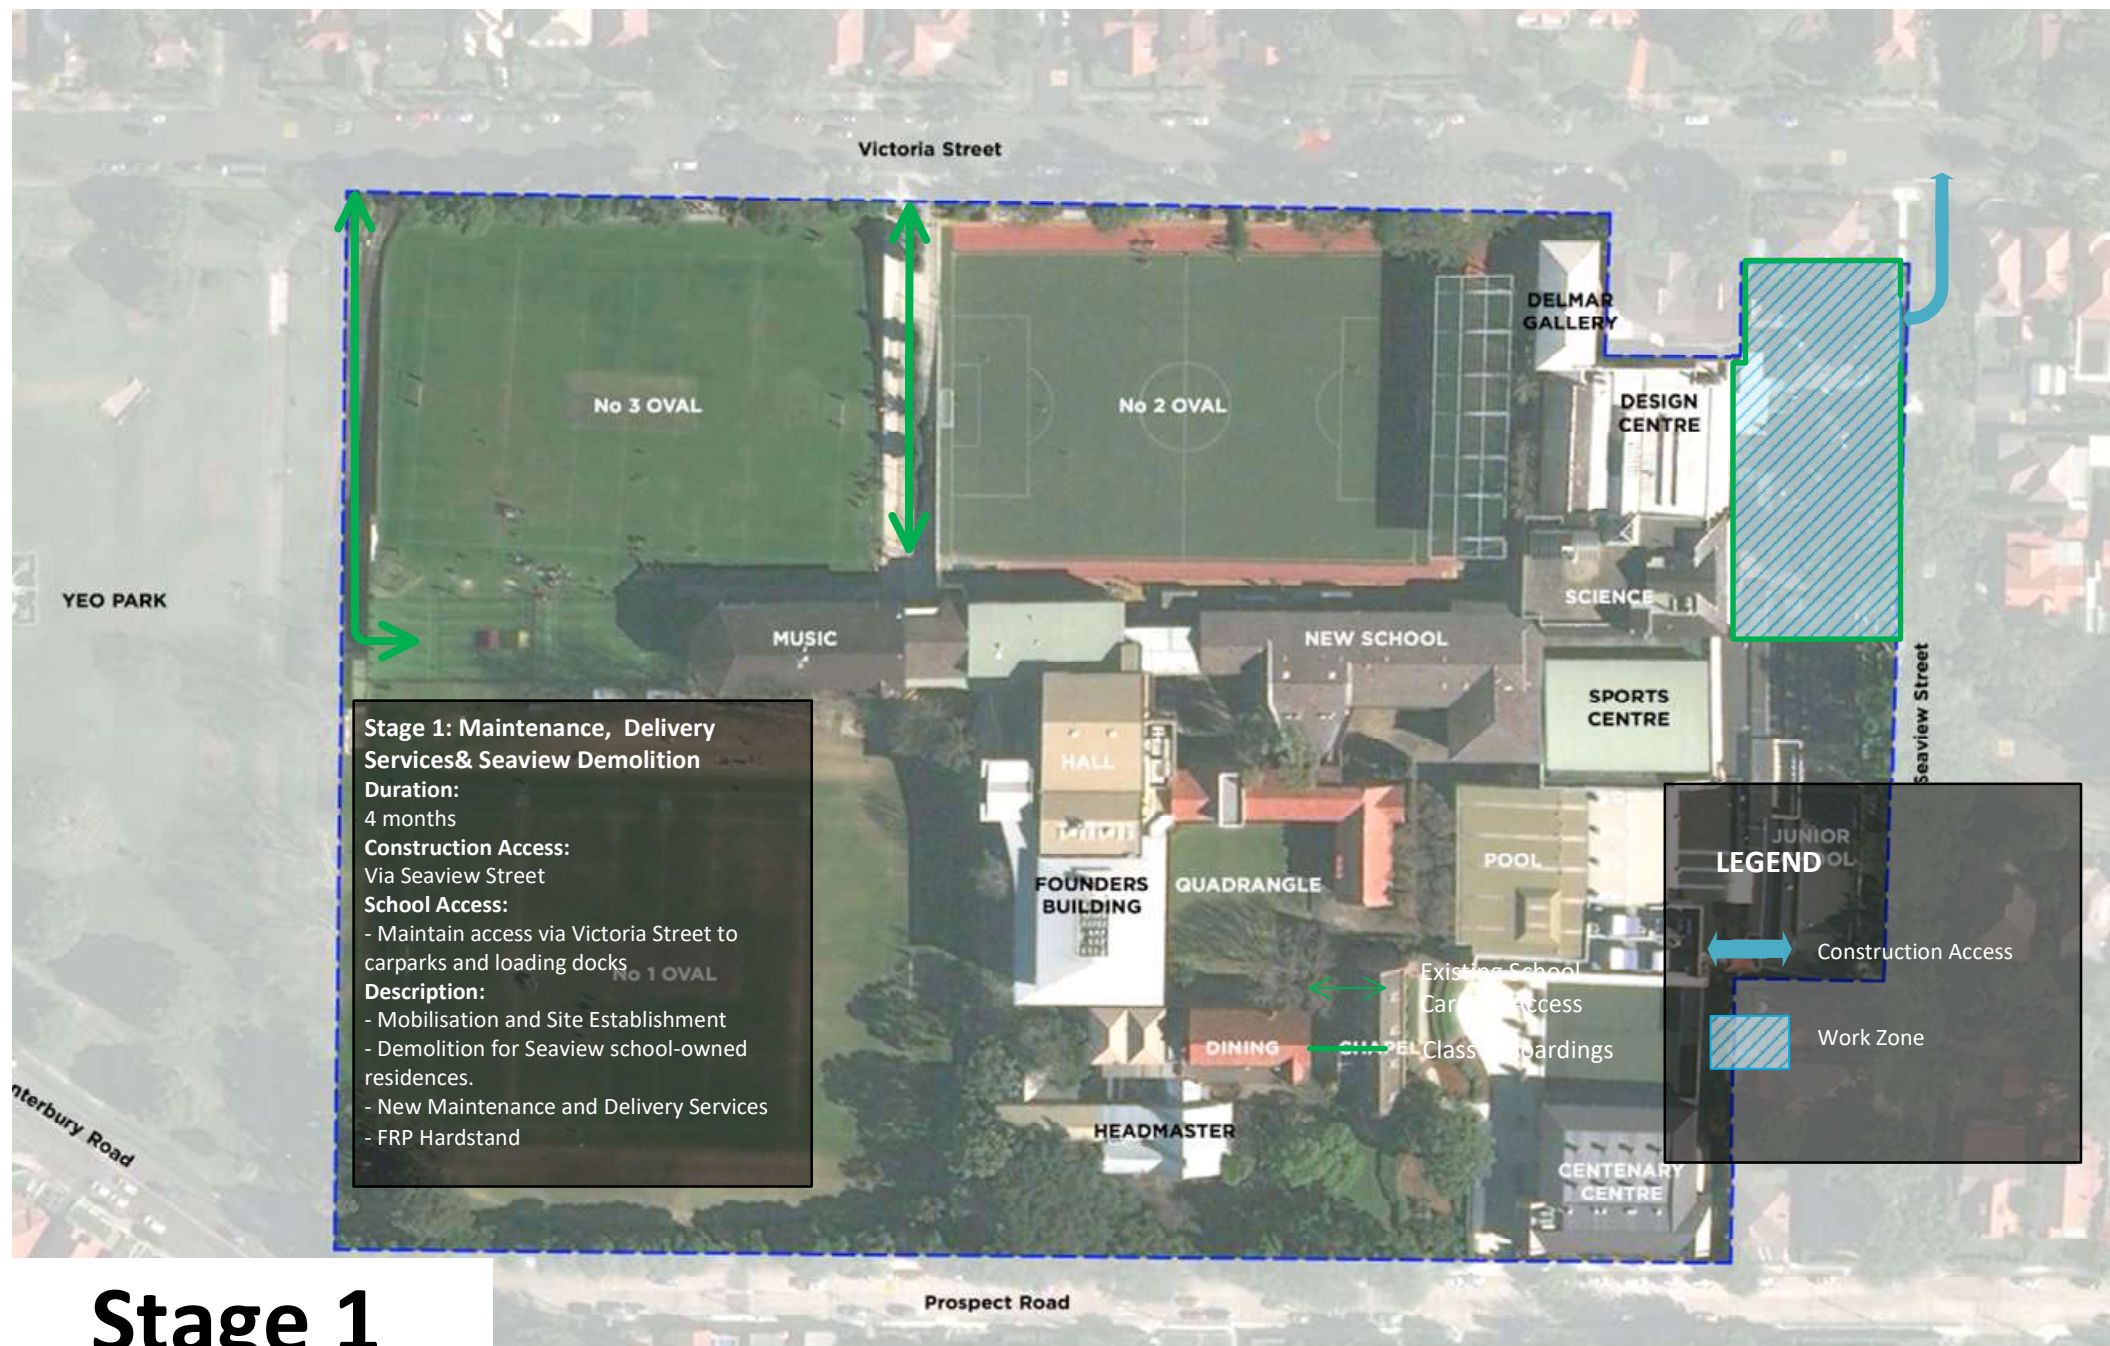


Stage 1




Stage 2

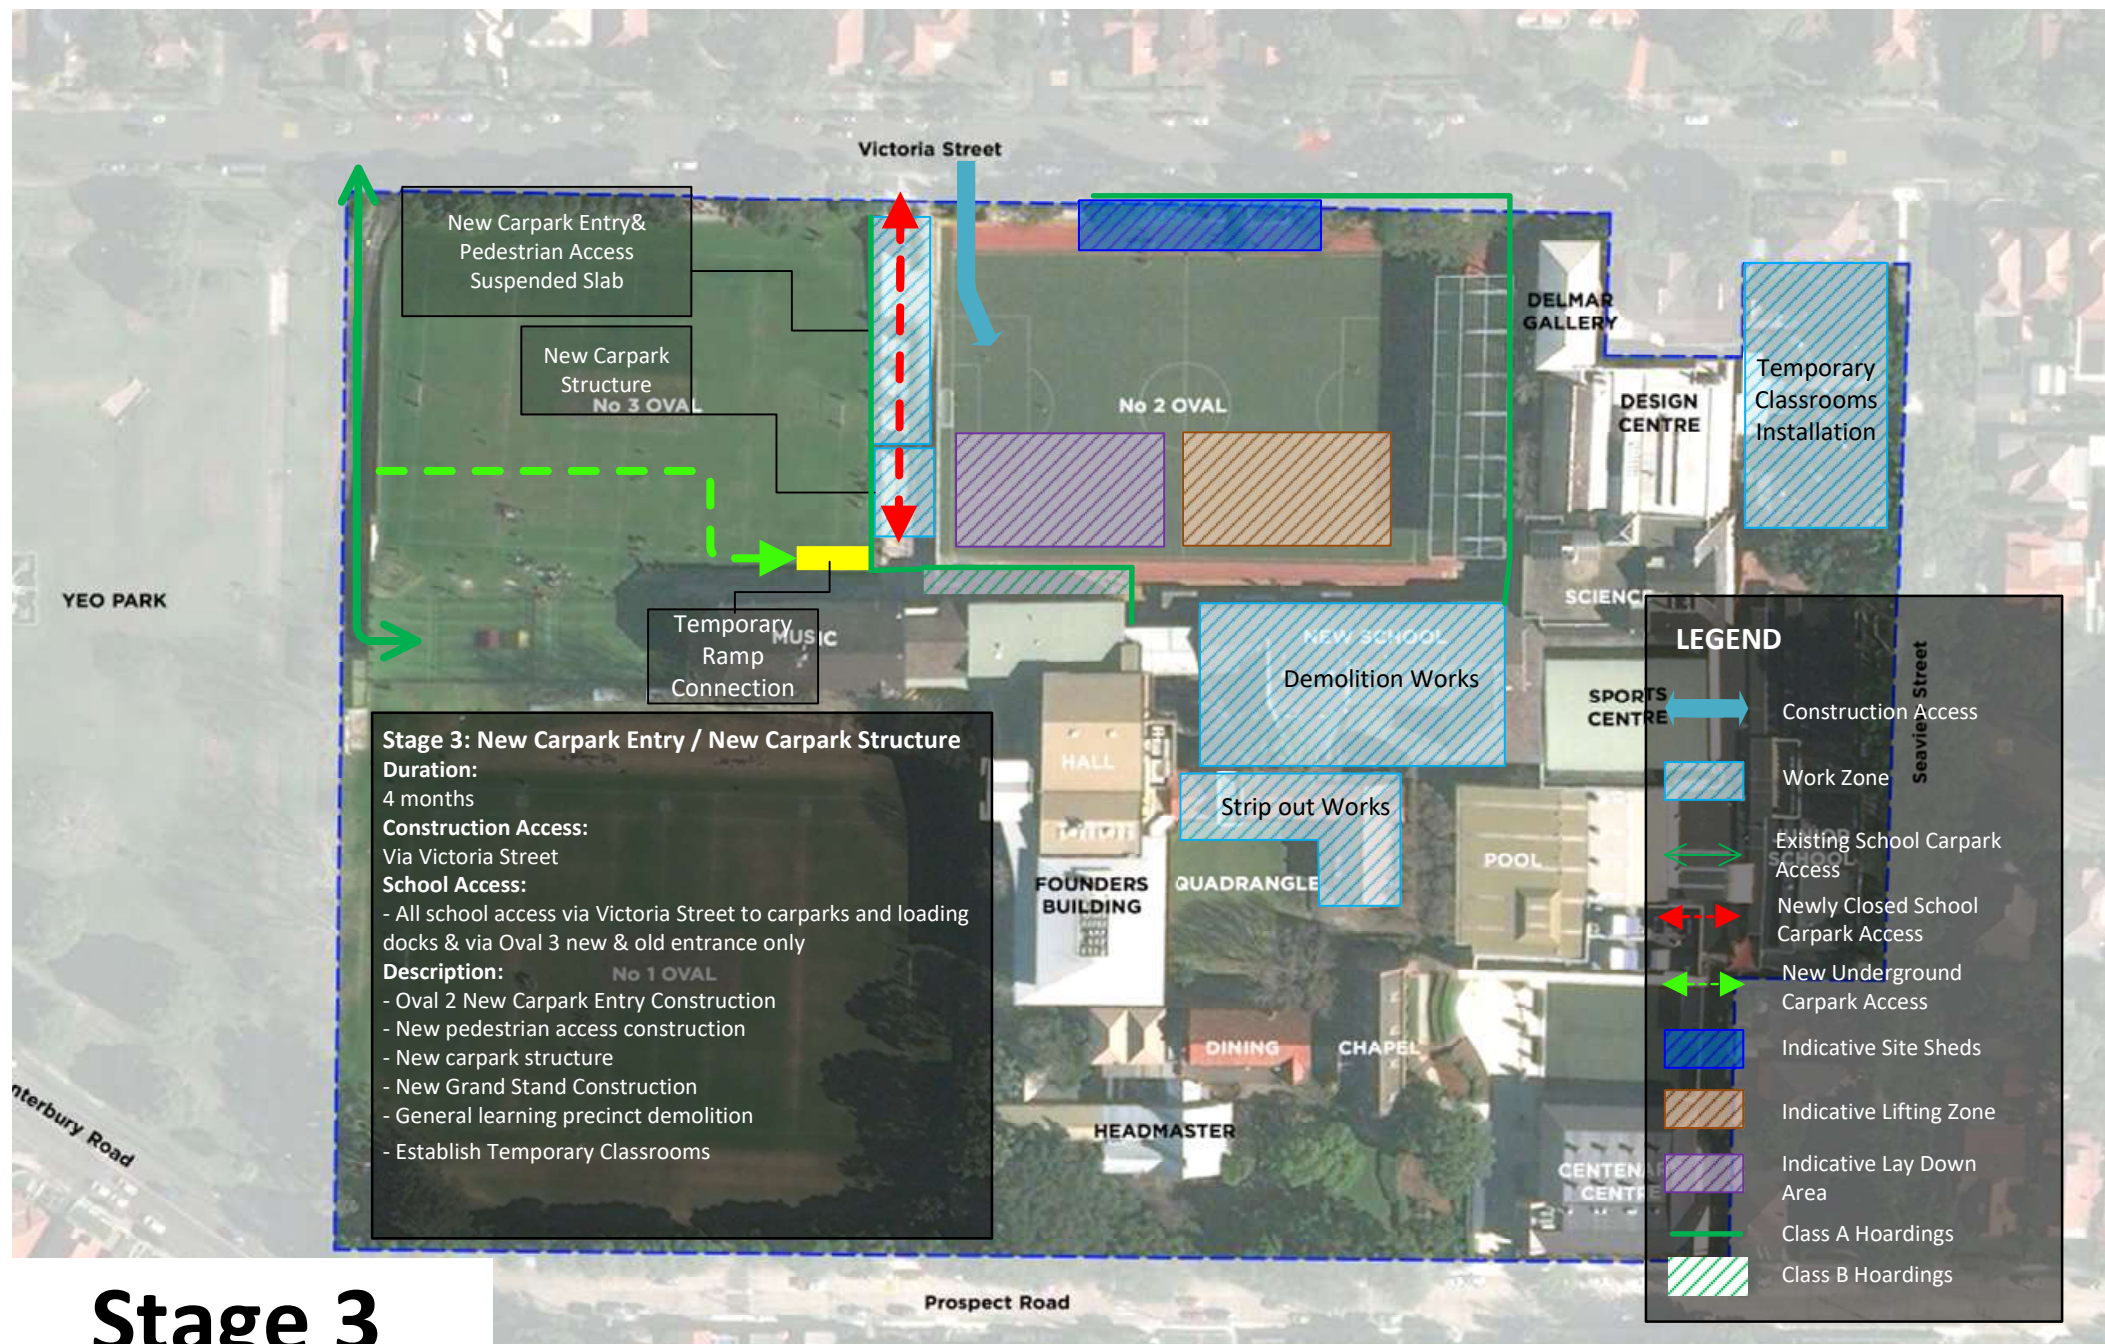


Stage 3

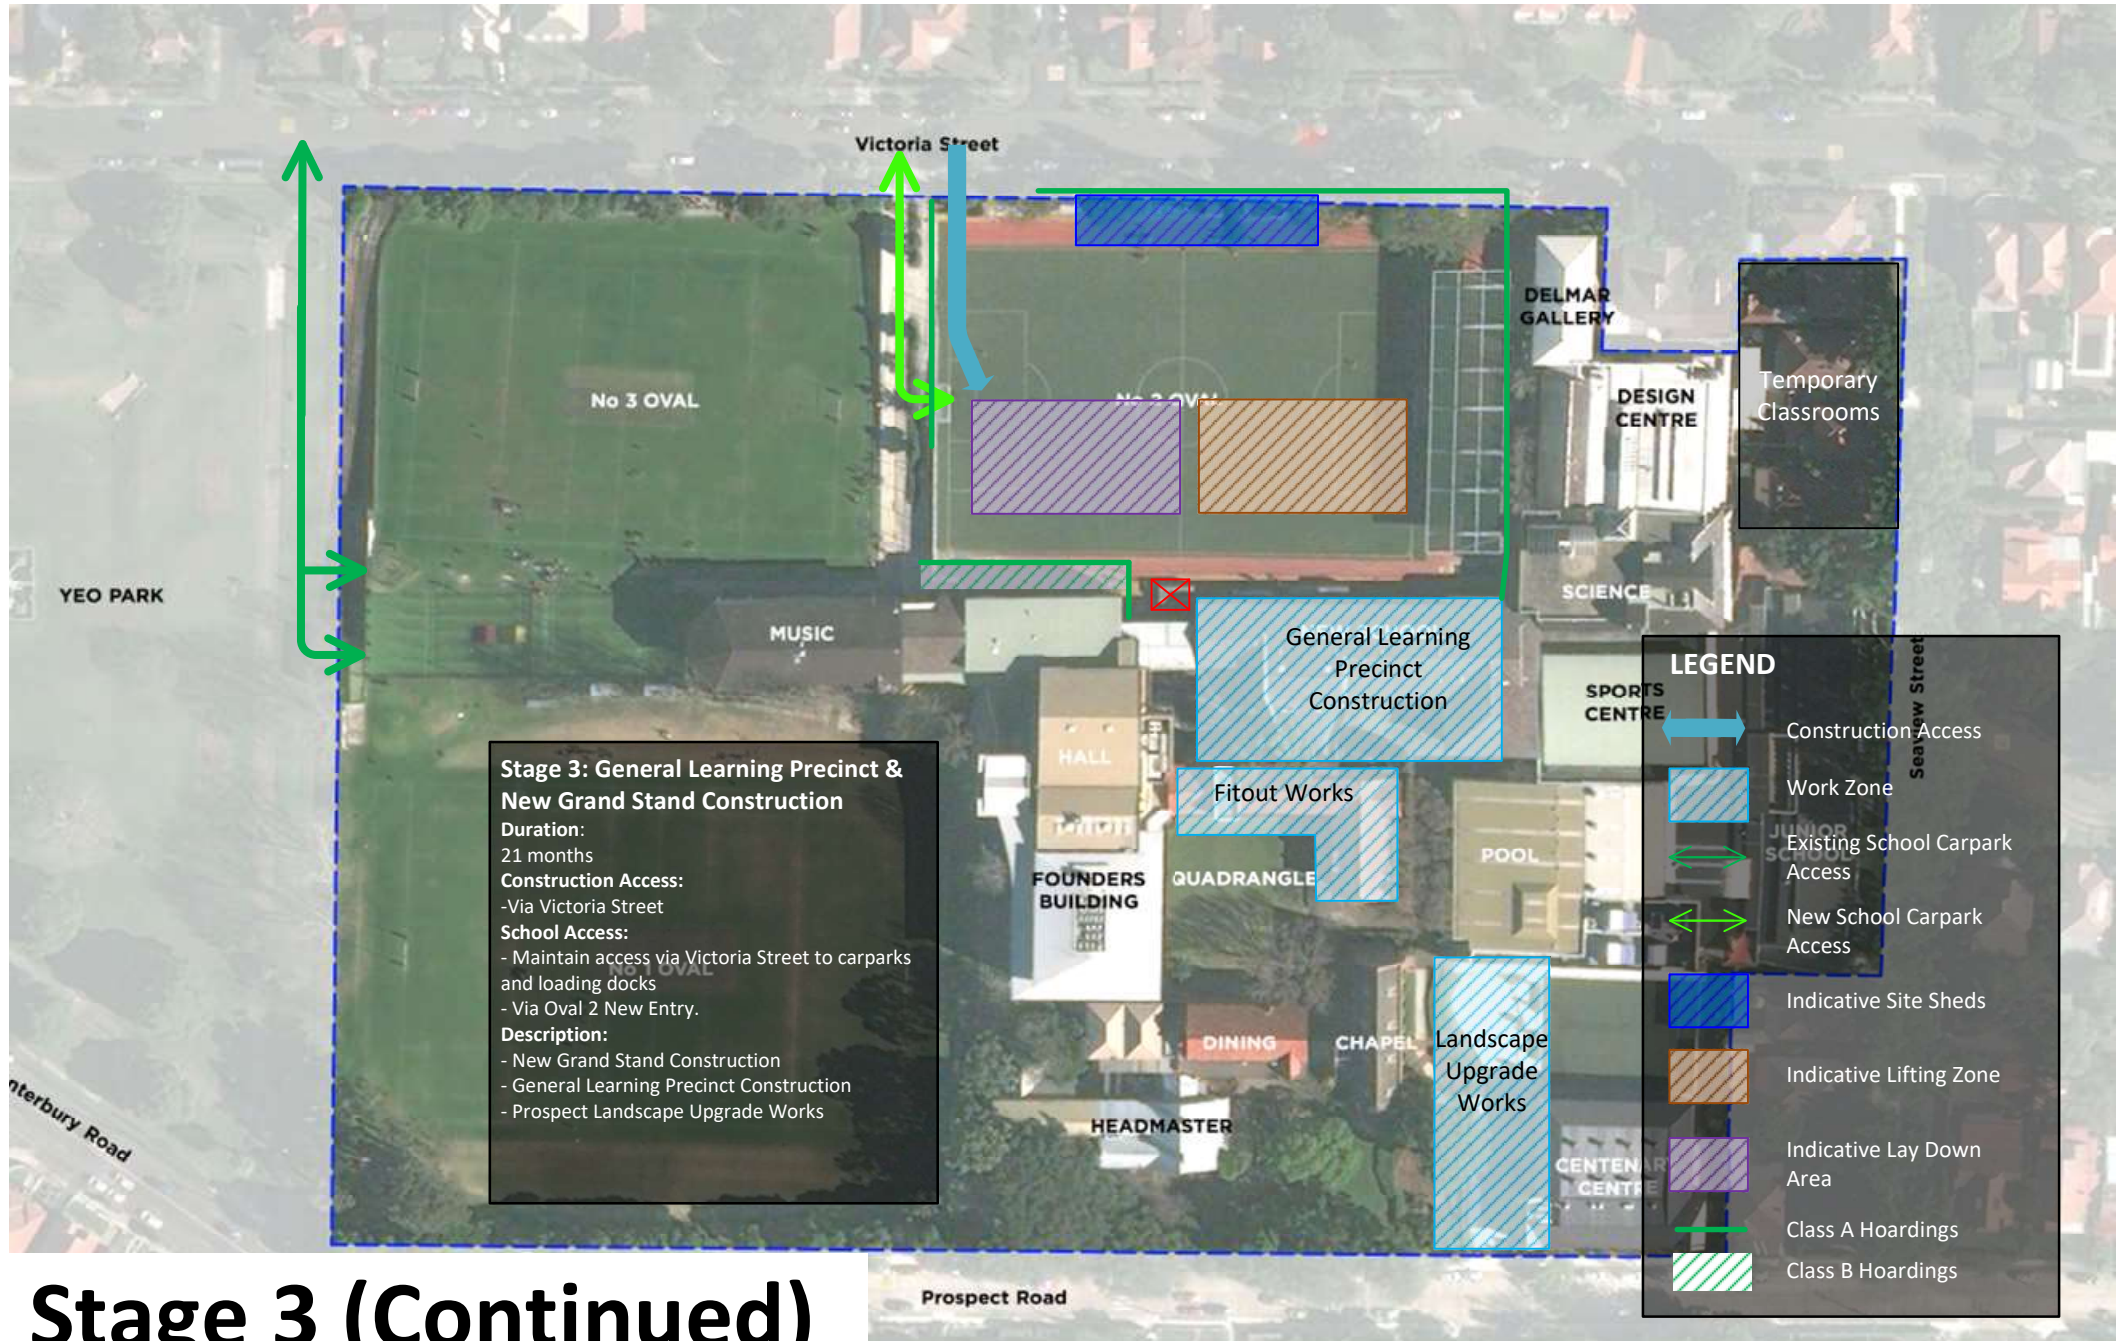


Stage 3 (Continued)

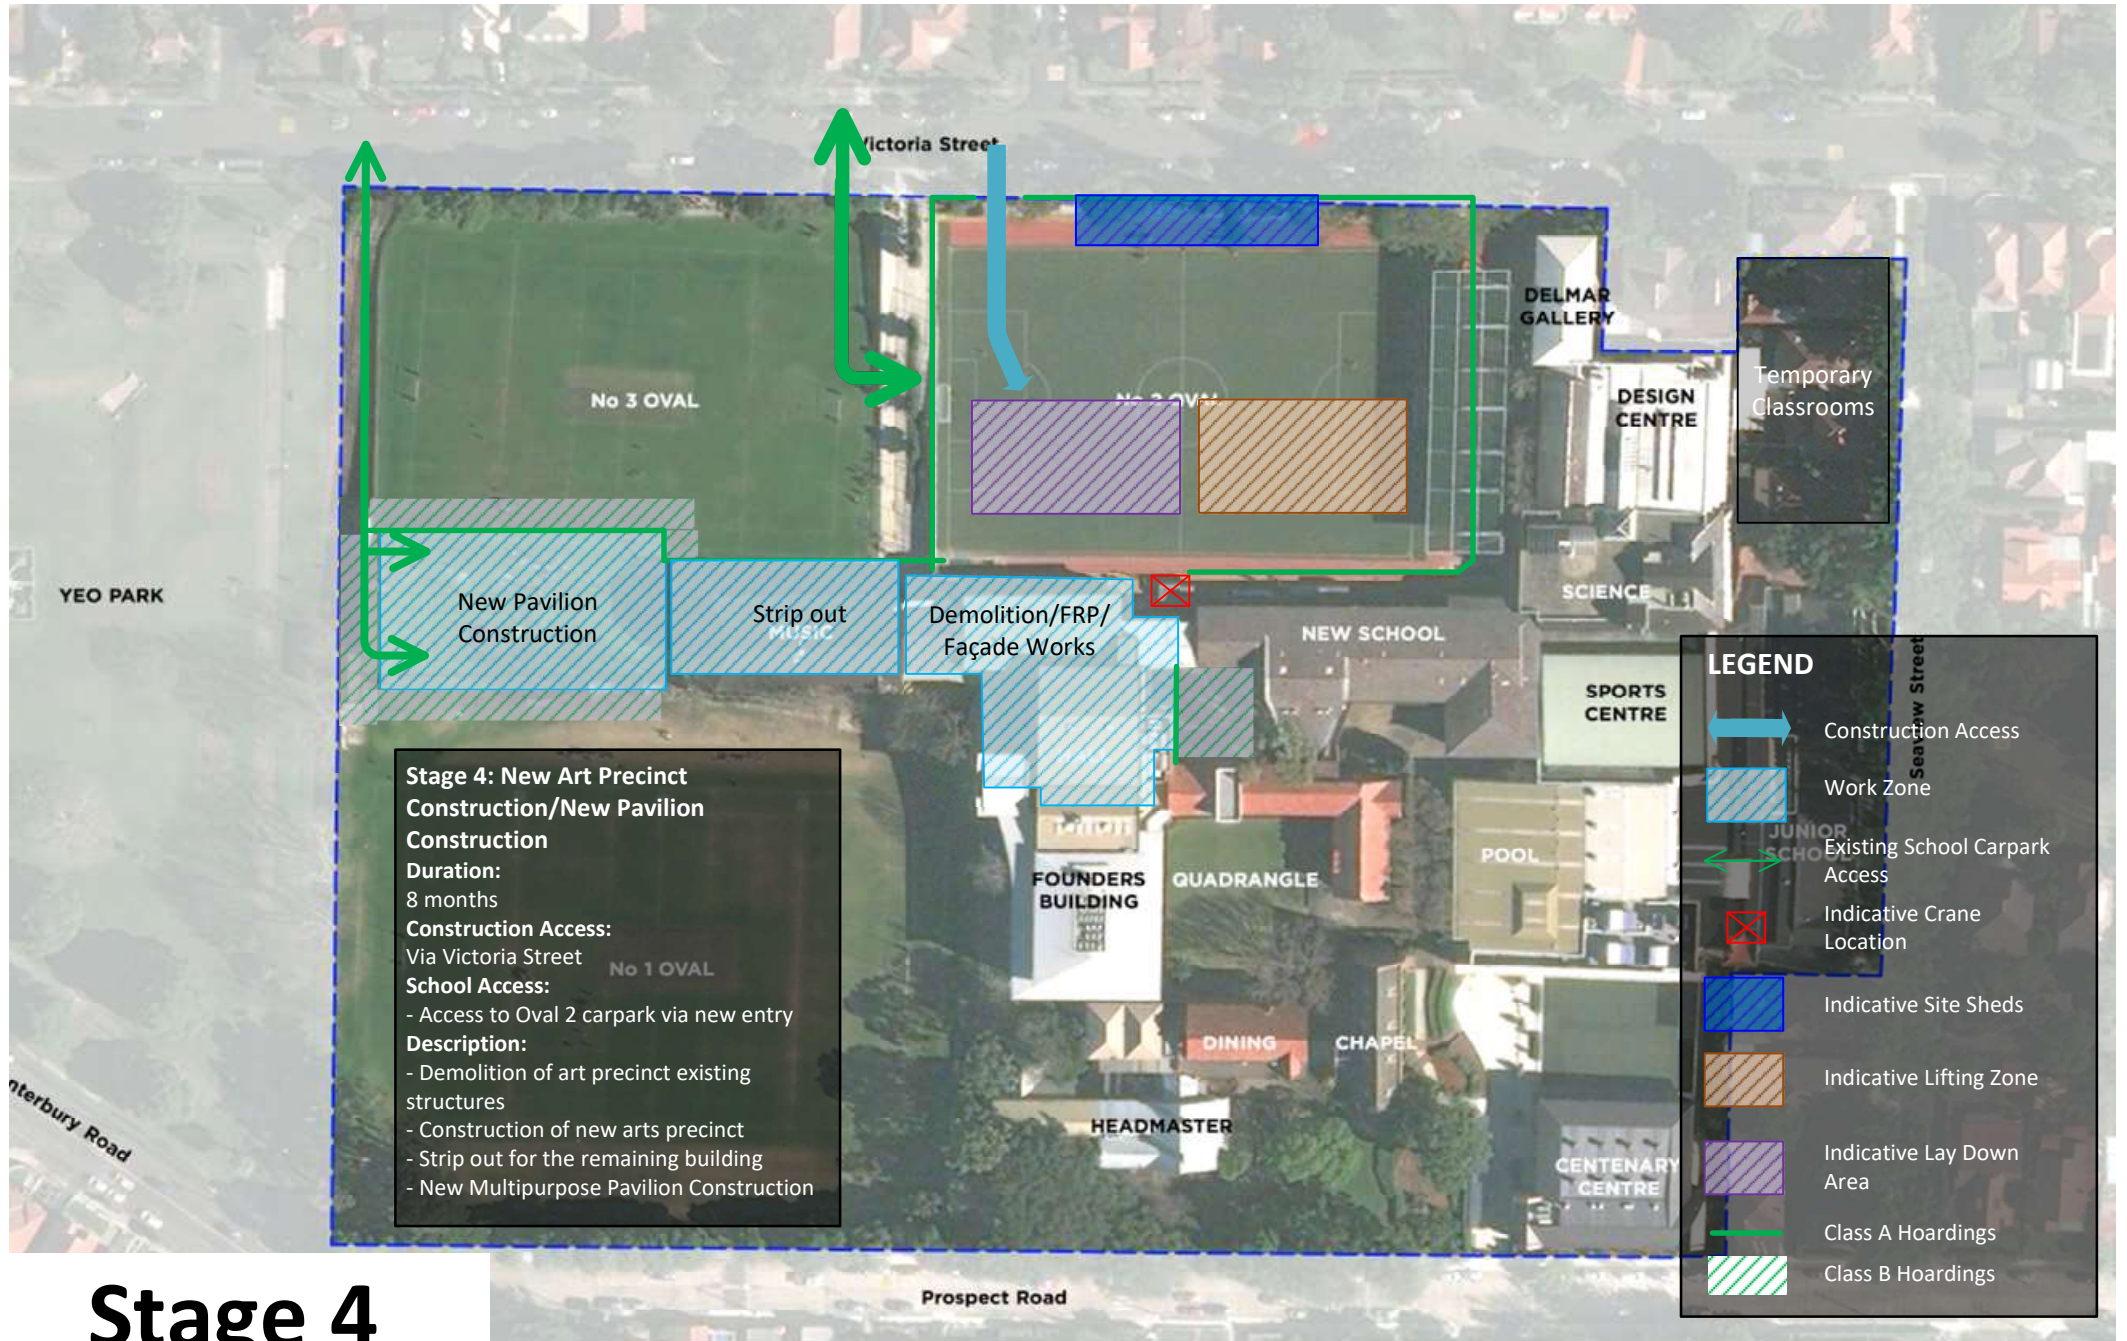


Stage 4

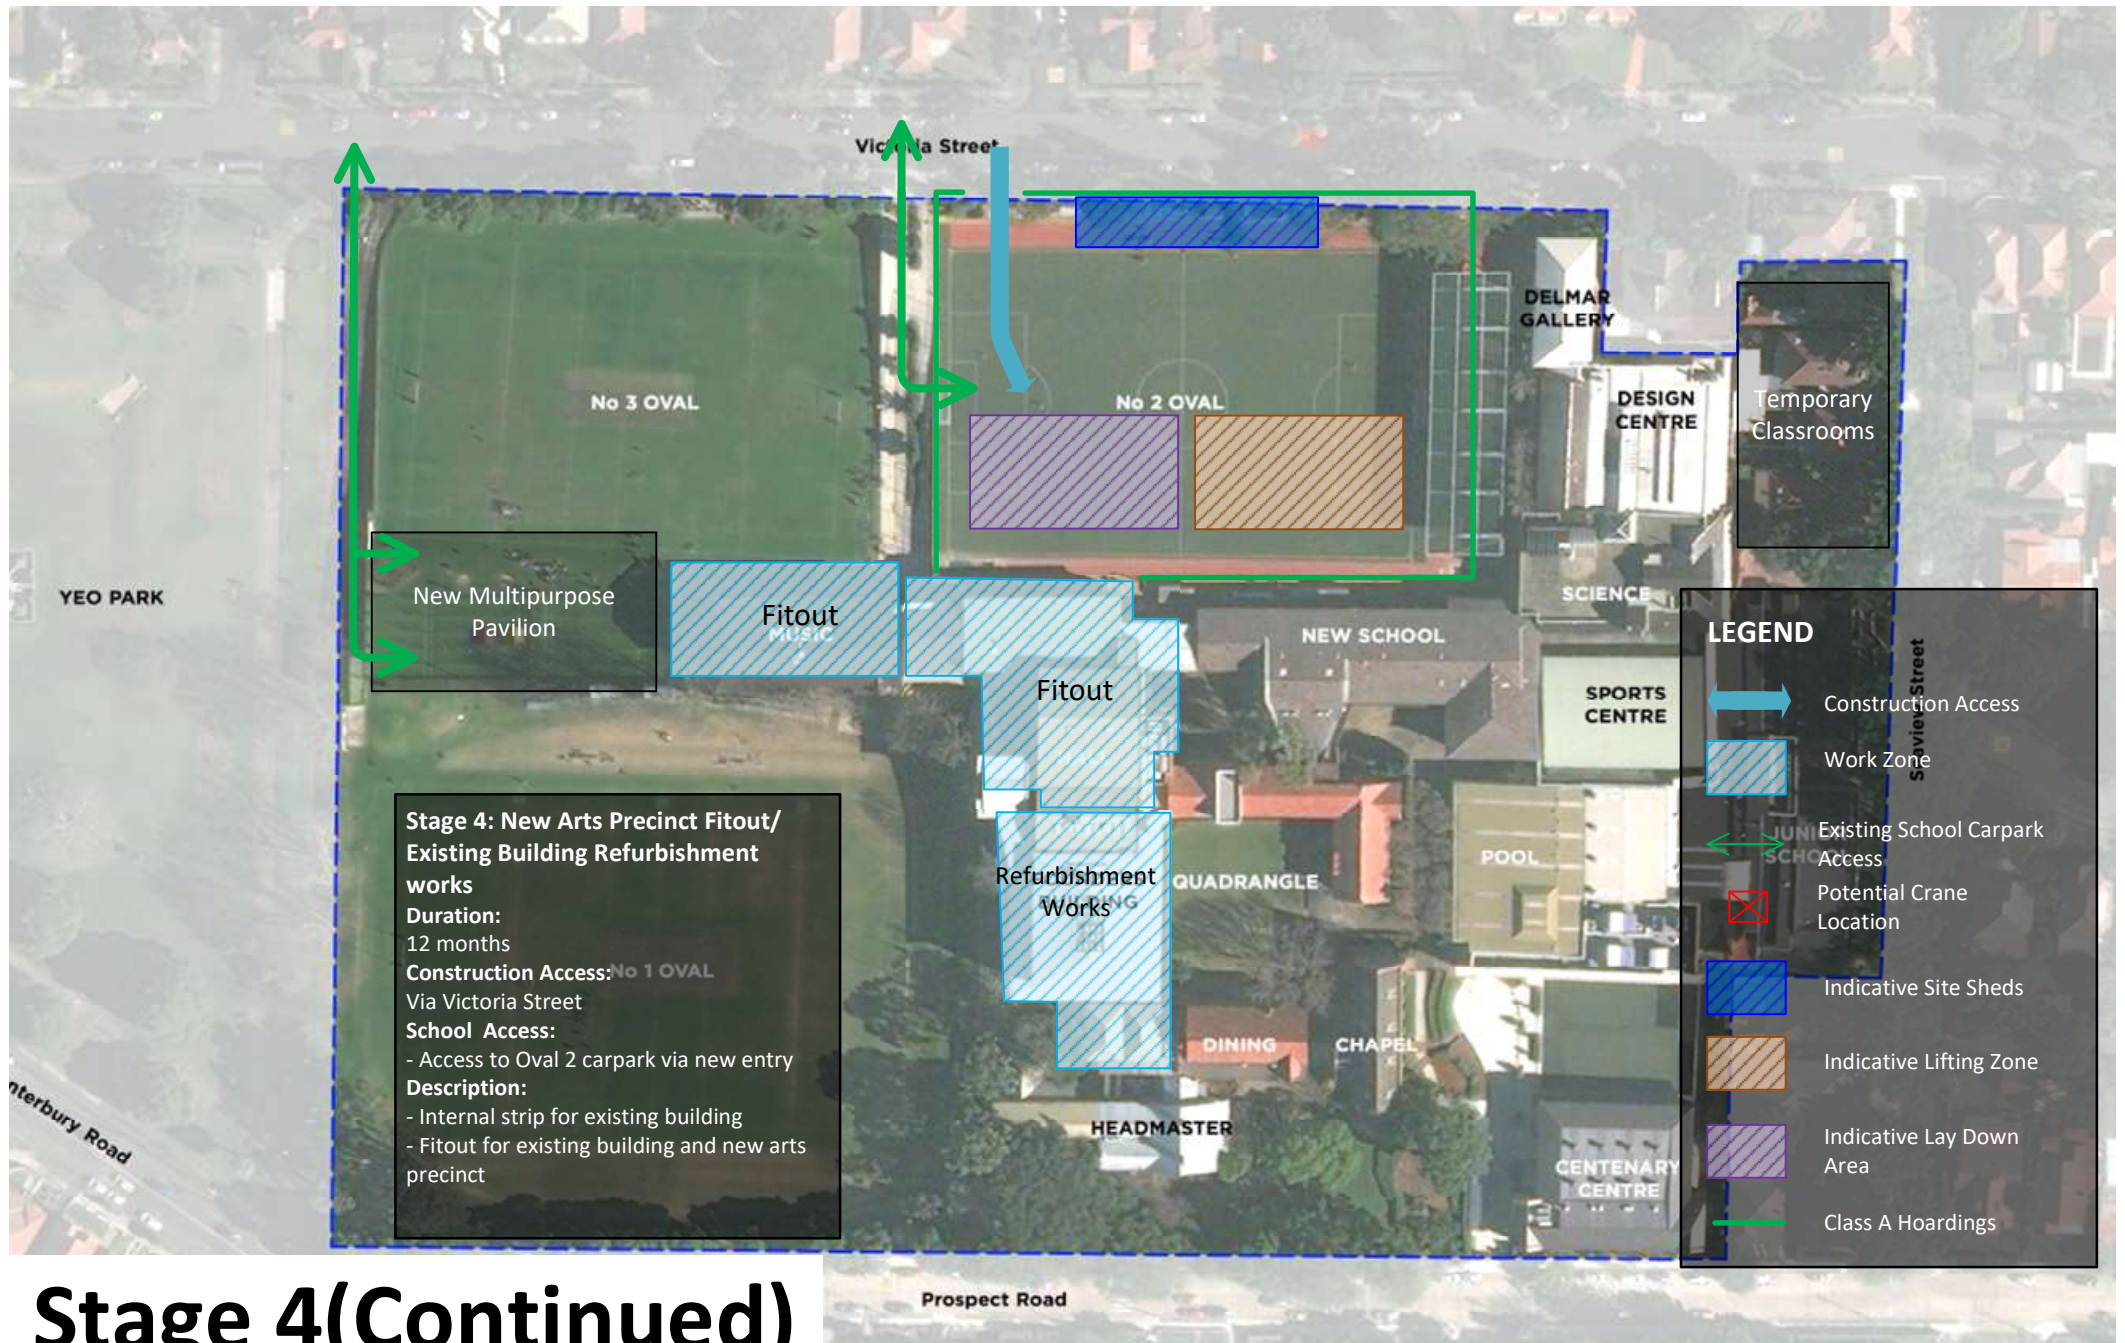

Stage 4(Continued)

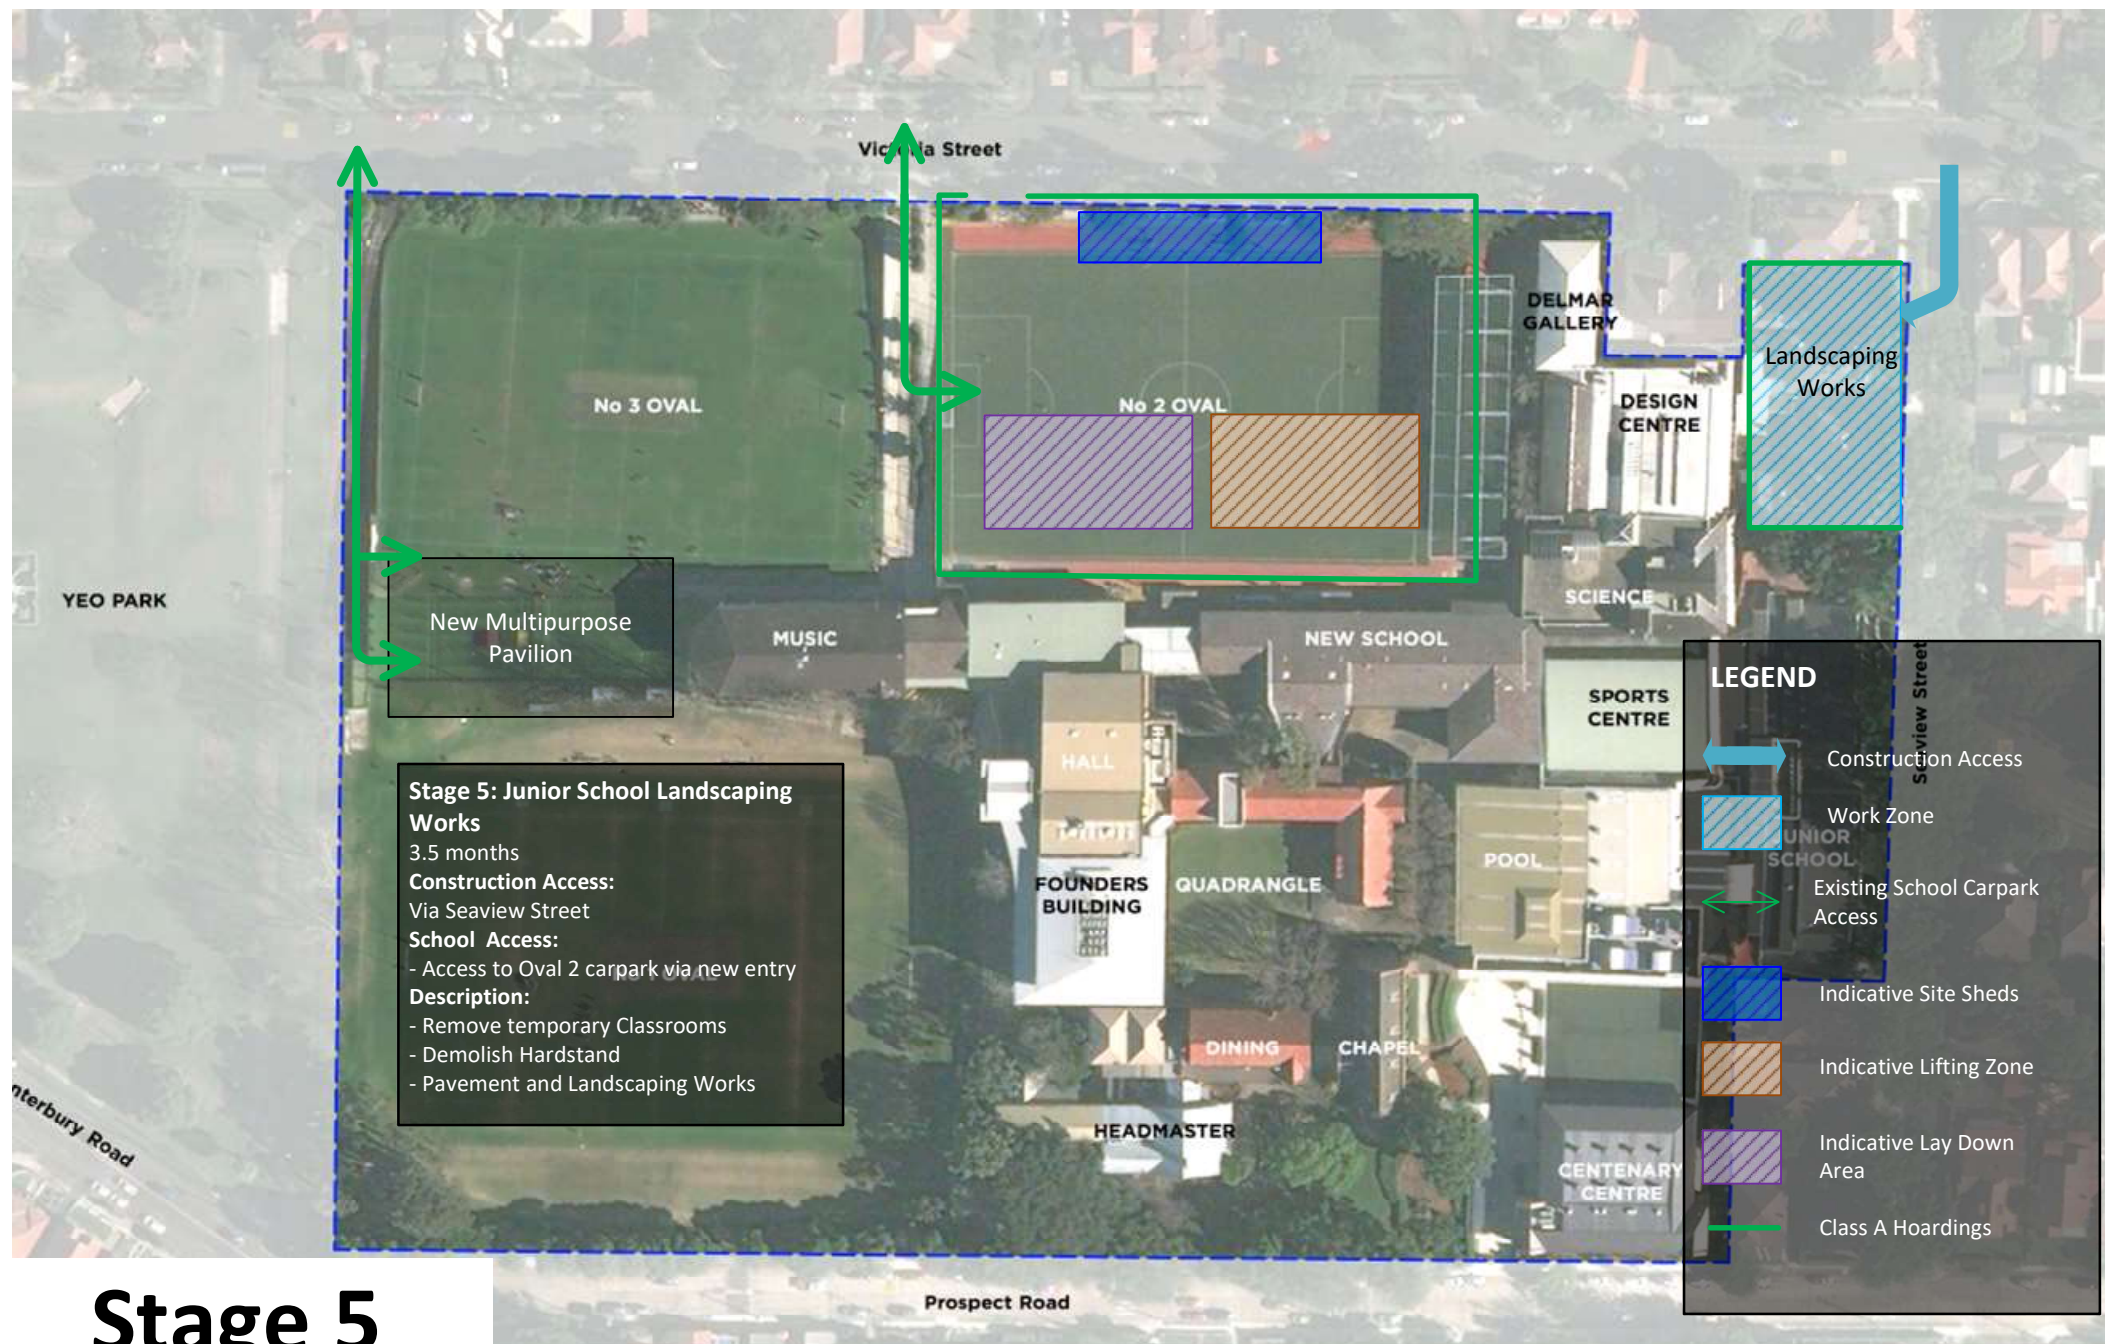

Stage 5

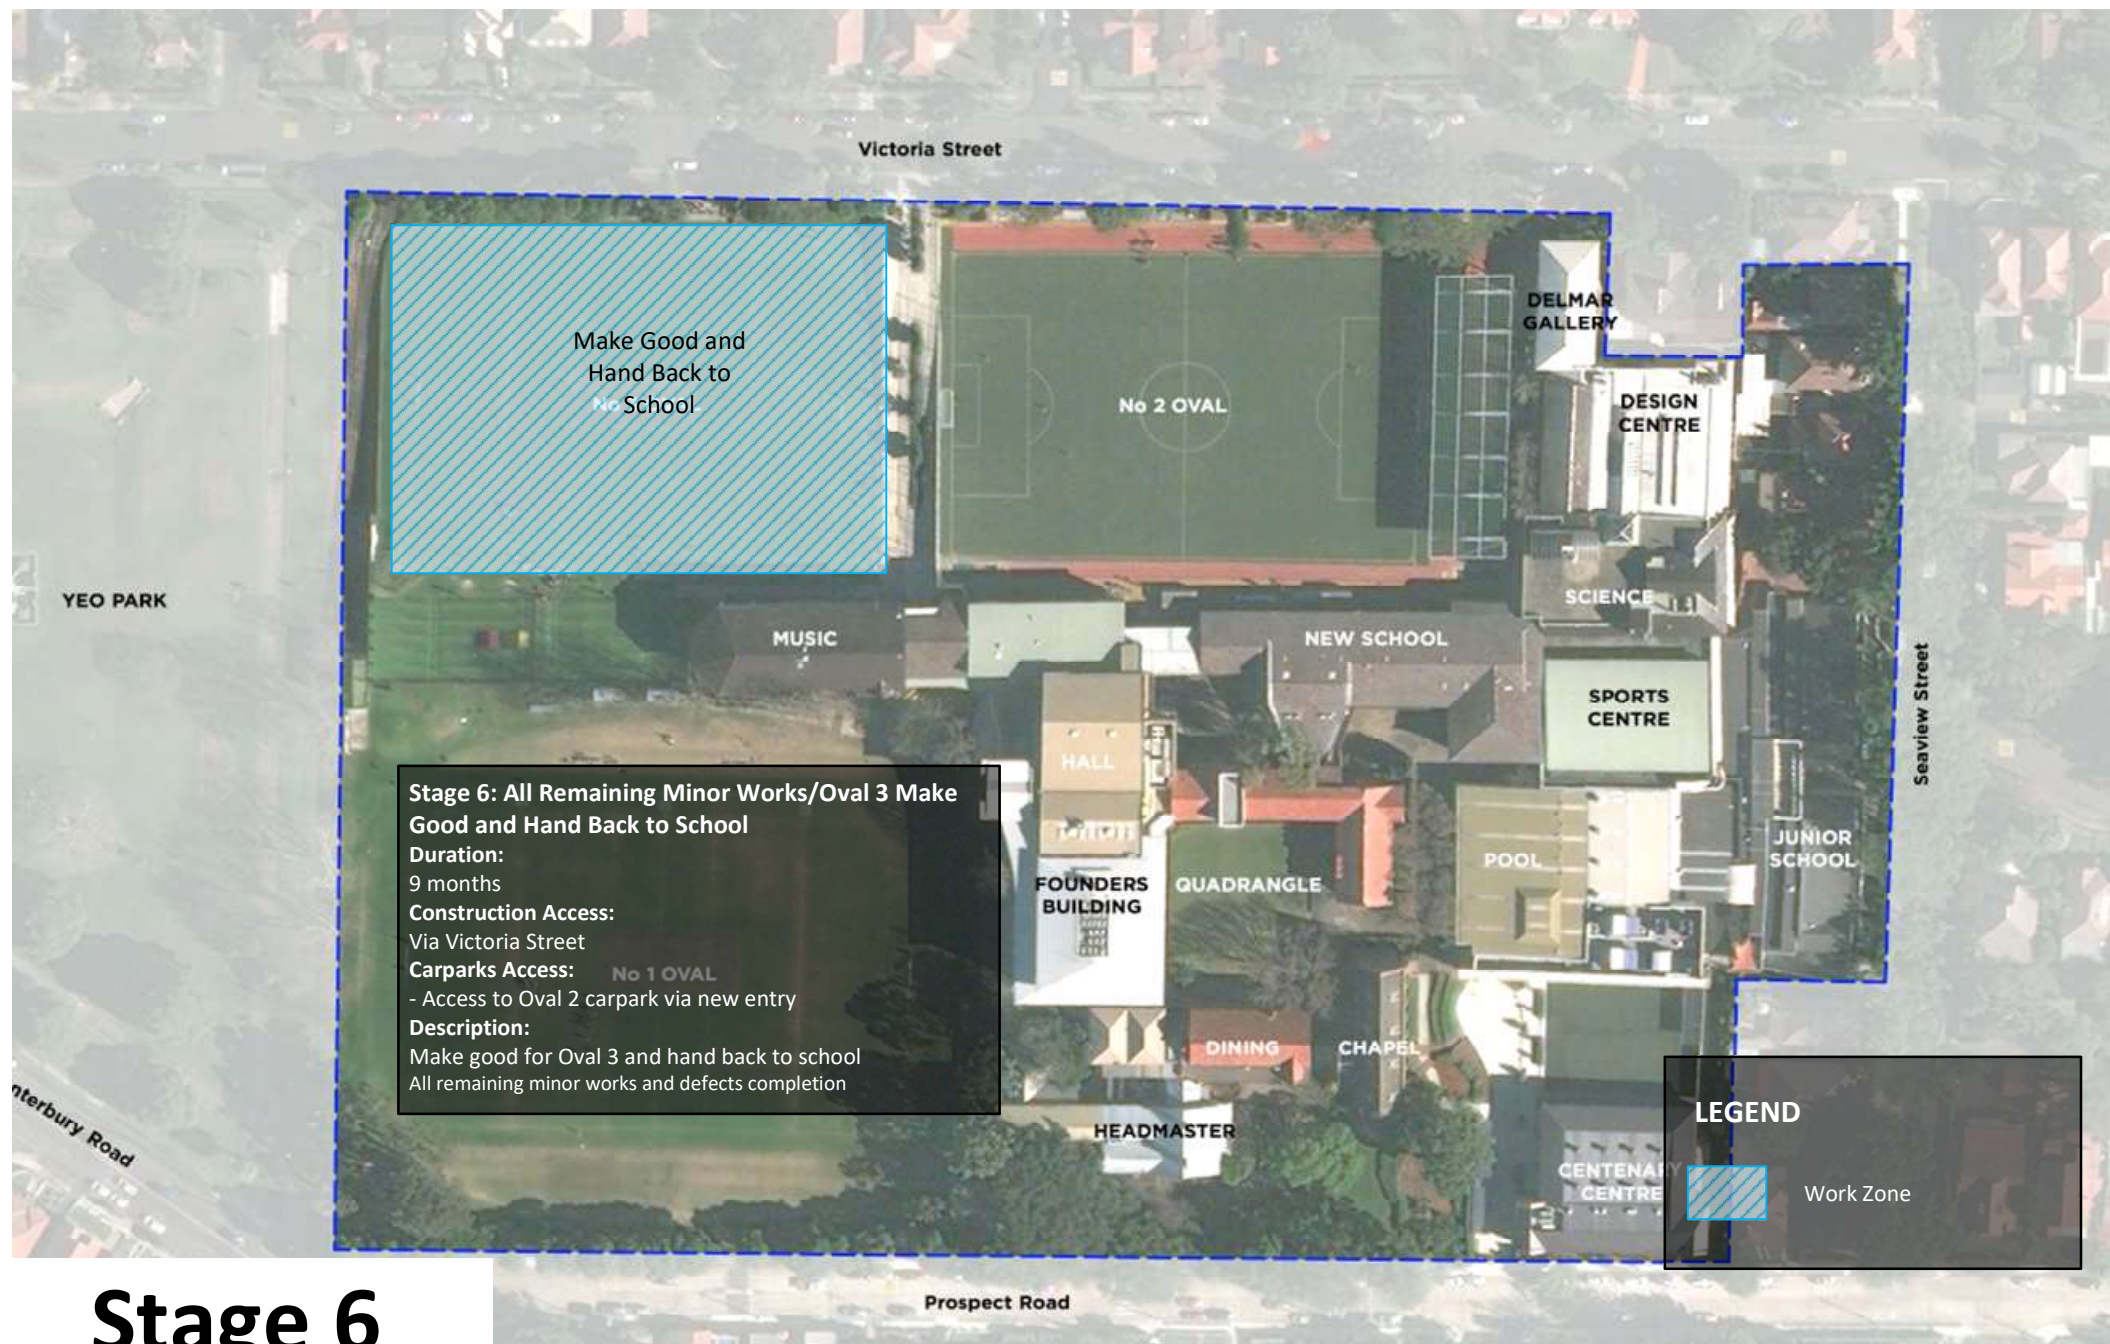

Stage 6