



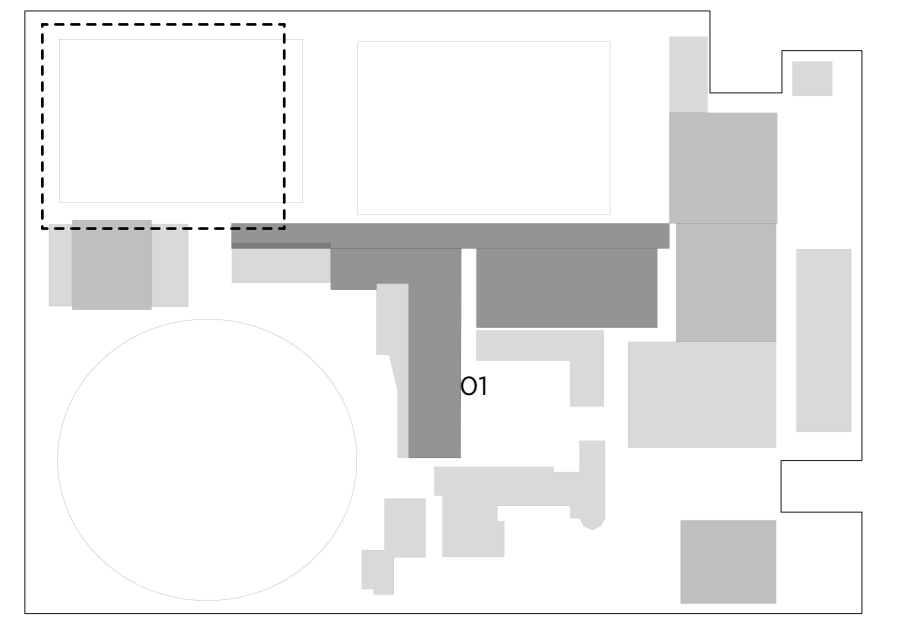

Location Plan - NTS

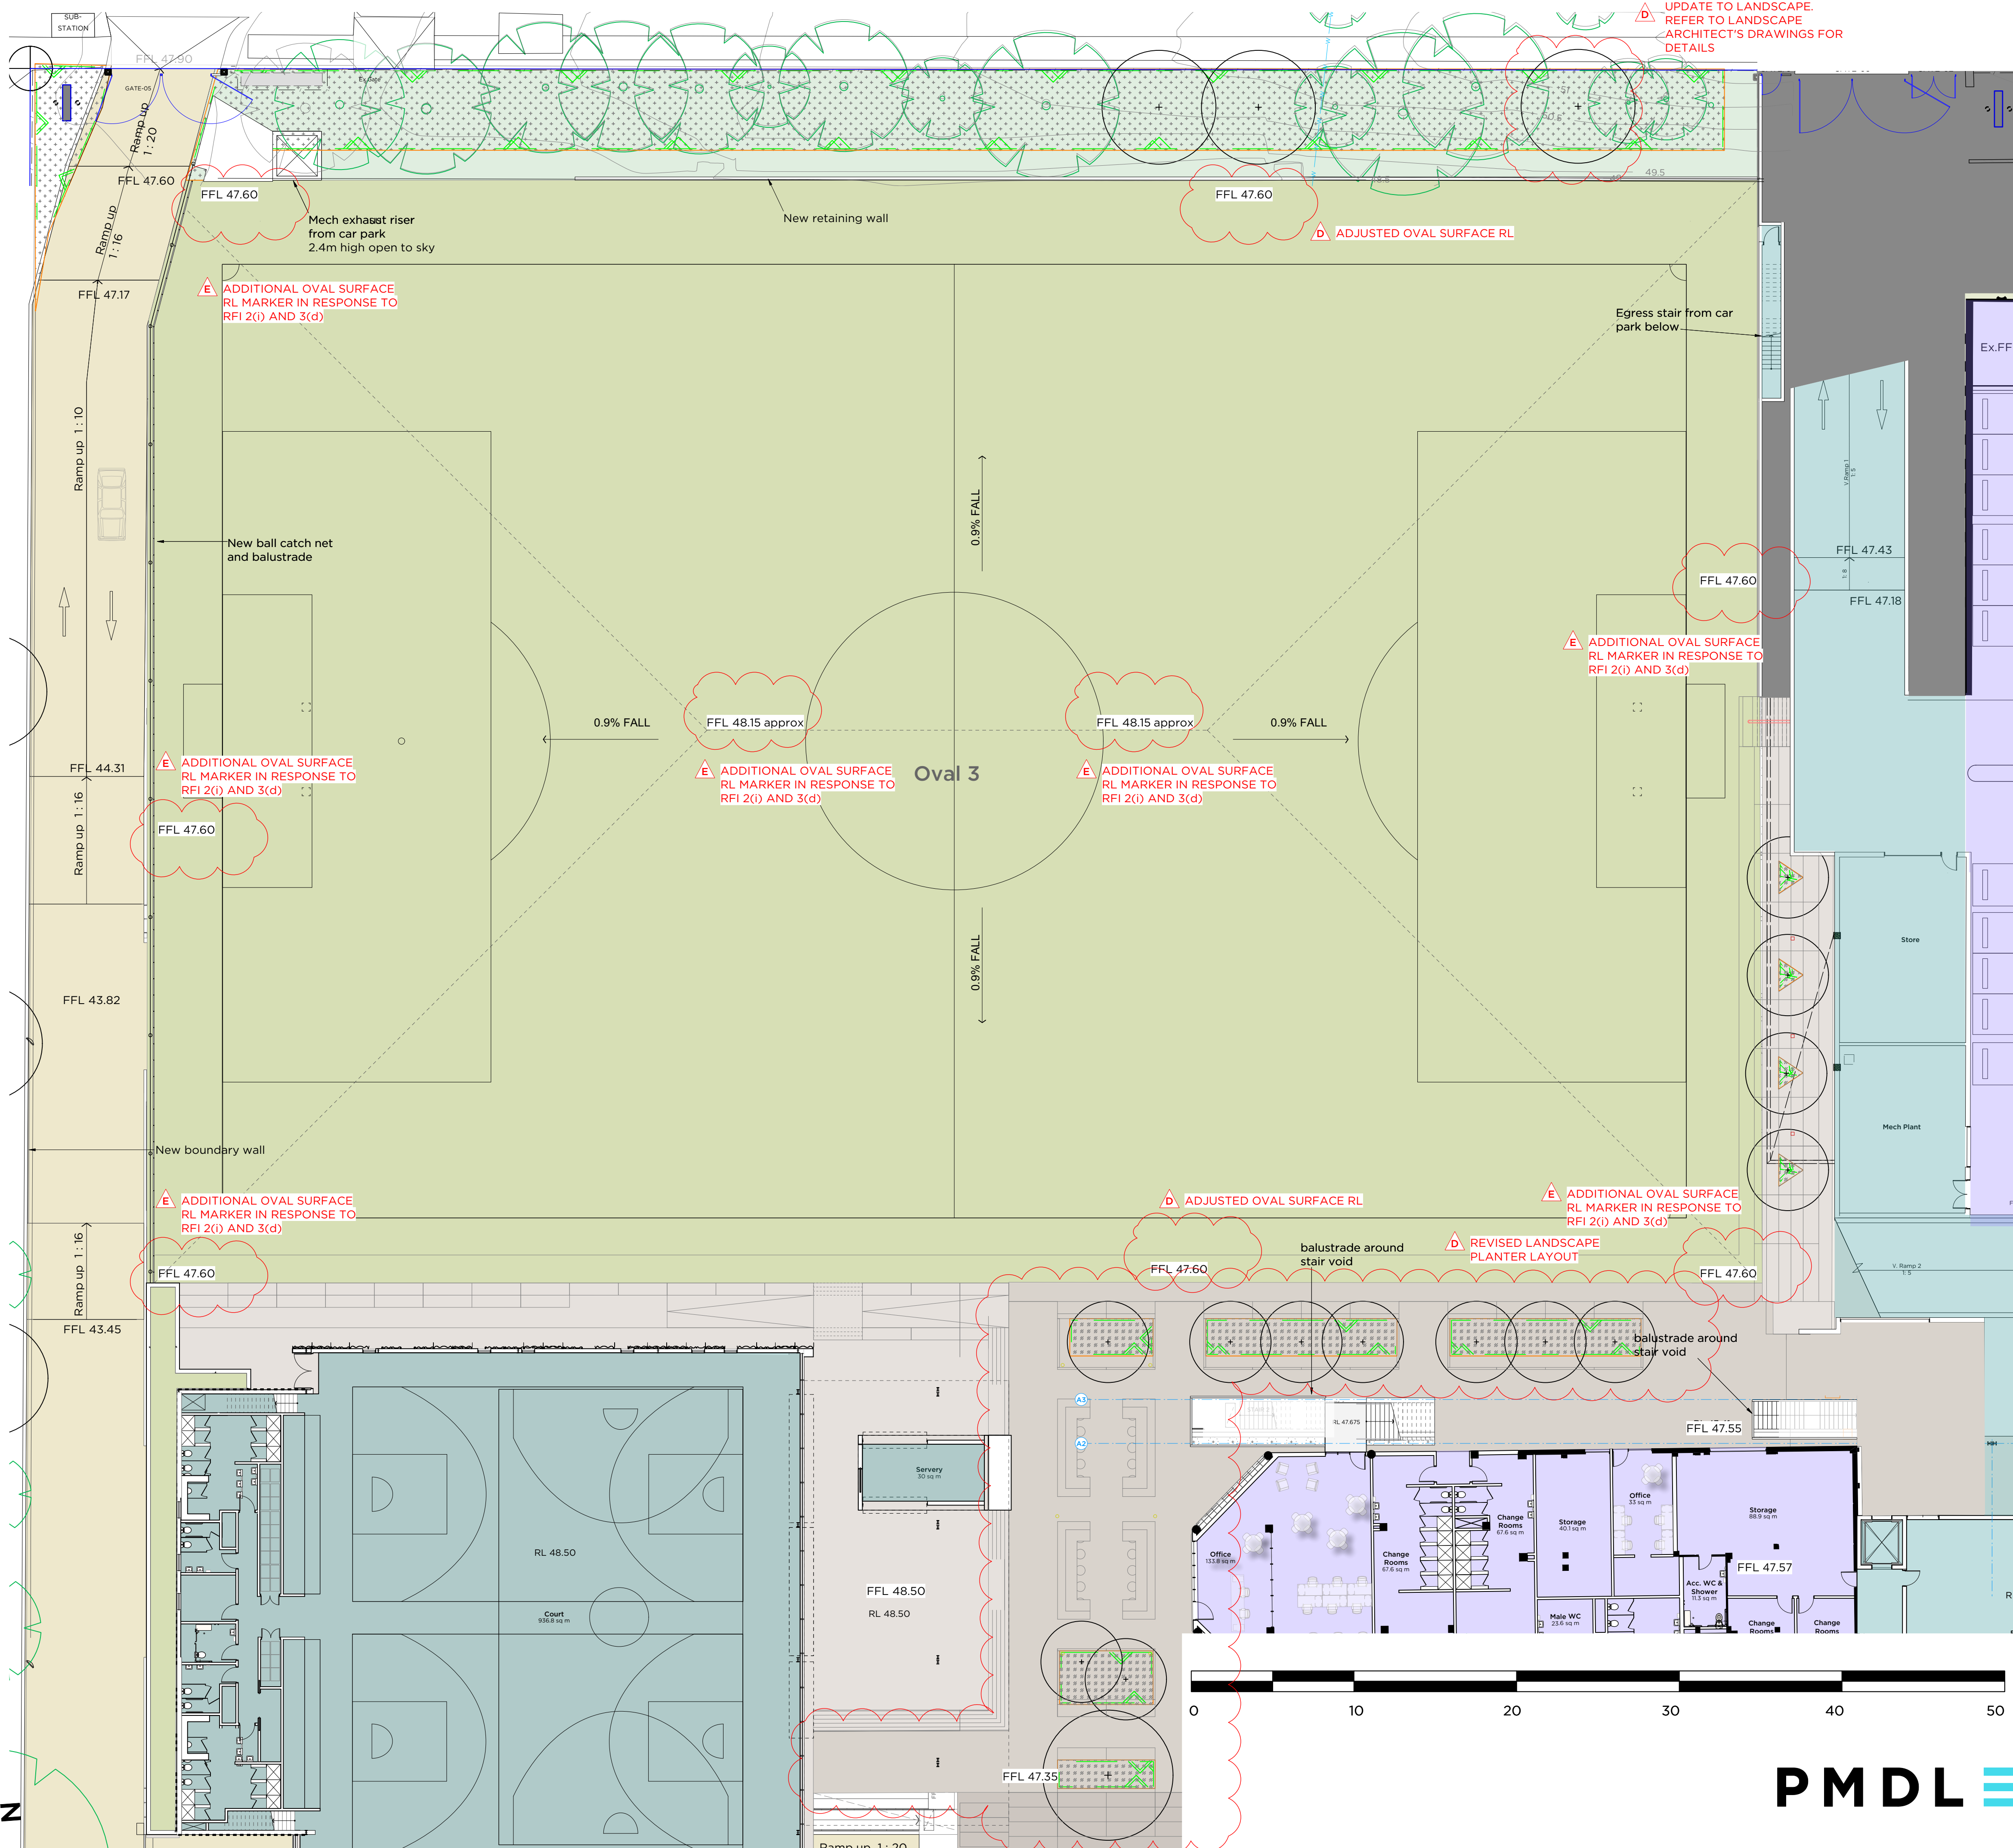

Issued under the Environmental Planning and Assessment Act 1979

Approved Section: 4.55(1) Application No: SSD-10371-Mod-3
Granted on: 30 June 2022 Sheet no: 1 of 1 Signed: NS

Legend:

- Site Boundary
- Existing Building - No works
- Proposed New Building Works
- Existing Building to be Refurbished
- Proposed Walls & Structure
- Existing Walls & Structure
- Demolish
- Previously proposed Building outline

01 PLAN
Oval 3 Car Park Level B2 Proposed
Scale 1:200

ISSUE	DATE	REVISION
E	27/4/22	Response to Modification RFI
D	11/2/22	Submission for Modification
C	21/12/21	Revise for SSD DCC Part A resubmission
B	16/11/21	SSD DCC Part A resubmission
A	24/8/21	Response for IPC

DO NOT SCALE FROM DRAWING. USE FIGURED DIMENSIONS ONLY.
CHECK ALL DIMENSIONS ON SITE BEFORE MANUFACTURE OR CONSTRUCTION.

PROJECT	TGS Renewal Project	PROJECT #	2808
CLIENT	Trinity Grammar School	DWG #	DA151
DWG	Proposed Oval 3 Car Park B1	SCALE	200@A1
CLIENT REF & CONTACT	119 Prospect Rd, Summer Hill	DATE	Aug 2021
ARCHITECTURE	PMDL ARCHITECTURE + DESIGN PTY LTD ABN 56 002 960 357	DRAWN	KC
NSW NOMINATED ARCHITECTS	ANDREW PENDER 5317 DAVID MORRIS 5865 VICKI VAN DIJK 9476	CHD	SC
		REVISION	E

PMDL ARCHITECTURE
INTERIORS
MASTERPLANNING

pmdl.com.au

NSW NOMINATED ARCHITECTS: ANDREW PENDER 5317 DAVID MORRIS 5865 VICKI VAN DIJK 9476