


PUBLIC DOMAIN PROPOSED PLANTING SCHEDULE

ID	BOTANIC NAME	COMMON NAME	POT SIZE	MATURE HEIGHT	MATURE SPREAD	STIF	NATIVE TO ROYAL NP	NATIVE	EXOTIC
TREES									
AC	Angophora Costata	Smooth - barked Apple	400Lt	20m	15m	✓			
UP	Ulmus parvifolia	Chinese Elm	400Lt	10m	11m				✓
SHRUBS AND GRASSES									
Aa	Asplenium australasicum	Birds Nest Fern		1.5m	2m		✓		
Be	Banksia ericifolia	Heath-leaved Banksia		6m	4m		✓		
Bi	Banksia integrifolia	Coast Banksia		4m	3m		✓		
Bs	Banksia serrata	Old Man Banksia		5m	3m		✓		
Bb	Banksia spinulosa 'Birthday Candles'	Banksia Birthday Candles		0.5m	1m		✓		
Bc	Blechnum gibbum	Silver Lady Fern		0.12m	0.3m				
Bs	Bursaria spinosa	Native Blackthorn		3m	4m	✓			
Dc	Dianella caerulea	Blue Flax Lily		0.5m	0.5m	✓			
LI	Lomandra longifolia	Native Grass		1m	1m	✓			
Ms	Microlaena stipoides	Weeping Grass		0.7m	1m	✓			
Pr	Pittosporum revolutum	Yellow Pittosporum		3m	3m	✓			
Pu	Pittosporum undulatum	Orange Pittosporum		3m	3m	✓			
Pa	Poa affinis	Tussock Grass		1.2m	2m	✓			
Ts	Telopea speciosissima	Warratah					✓		
Ta	Themeda australis	Kangaroo Grass		0.4m	0.75m	✓			
ACCENT PLANTING									
De	Doryanthes excelsa	Gymea Lily		3m	2m		✓		
Xa	Xanthorrhoea australis	Grass Tree		3m	1m		✓		
GROUNDCOVERS AND CLIMBERS									
Ca	Clematis aristata	Australia Clematis	200ml	0.2m	2m	✓			
Dr	Dichondra repens	Kidney Weed	200ml	0.2m	1m	✓			
Hv	Hardenbergia violacea	Purple Coral Pea	200ml	0.2m	2m	✓			

TREES



Angophora Costata

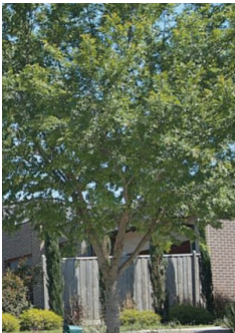

Ulmus parvifolia

SHRUBS AND GRASSES



Asplenium australasicum



Banksia ericifolia



Banksia integrifolia



Banksia serrata

SHRUBS AND GRASSES (CONTINUED.)




Banksia spinulosa 'Birthday Candles'



Blechnum gibbum



Bursaria spinosa

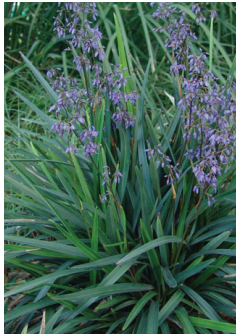

Dianella caerulea



Lomandra longifolia



Microlaena stipoides



Pittosporum revolutum



Pittosporum undulatum



Poa affinis



Telopea speciosissima



Themeda australis

ACCENT PLANTING



Doryanthes excelsa



Xanthorrhoea australis




Clematis aristata



Dichondra repens




Hardenbergia violacea

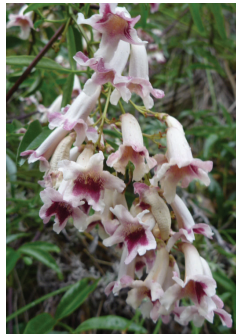


Pandorea pandorana


GROUNDCOVERS AND CLIMBERS

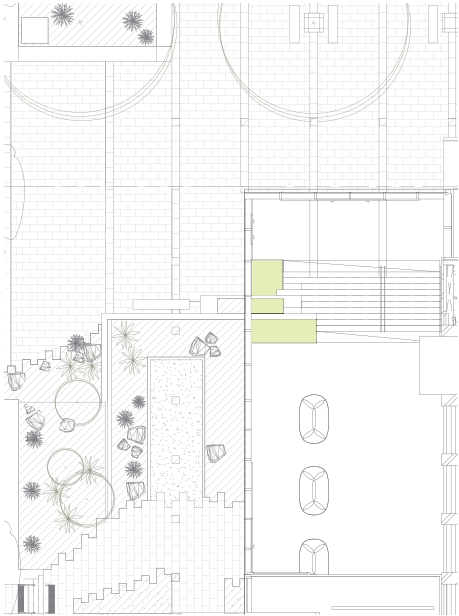

GROUND FLOOR LOBBY INTERNAL PLANTING

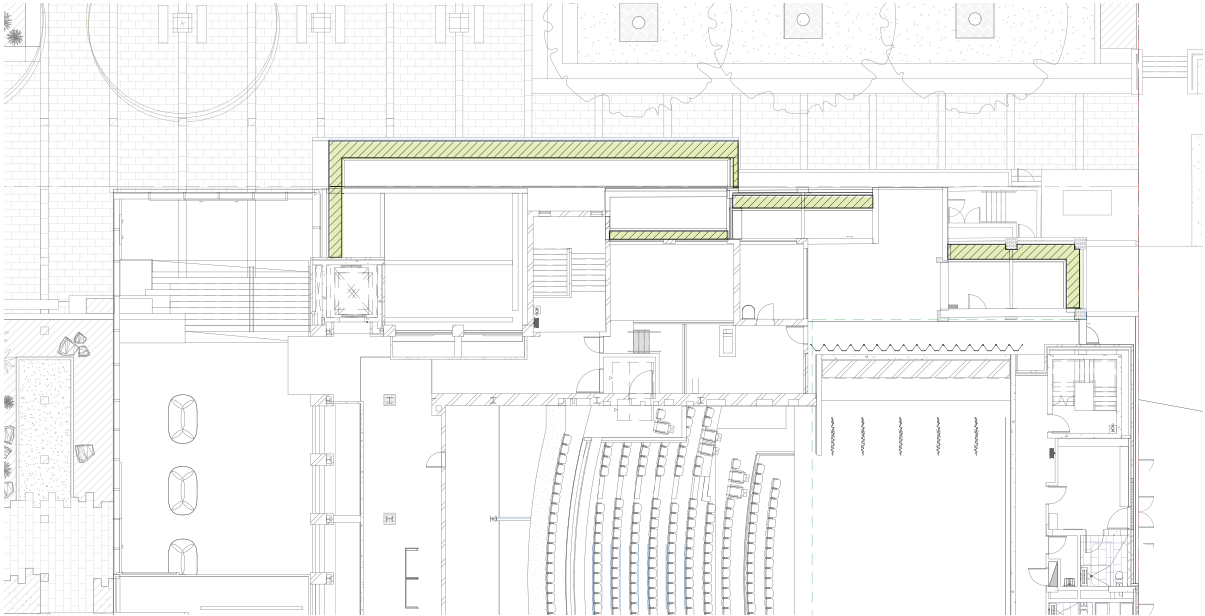

LEVEL 1 TERRACE PLANTING

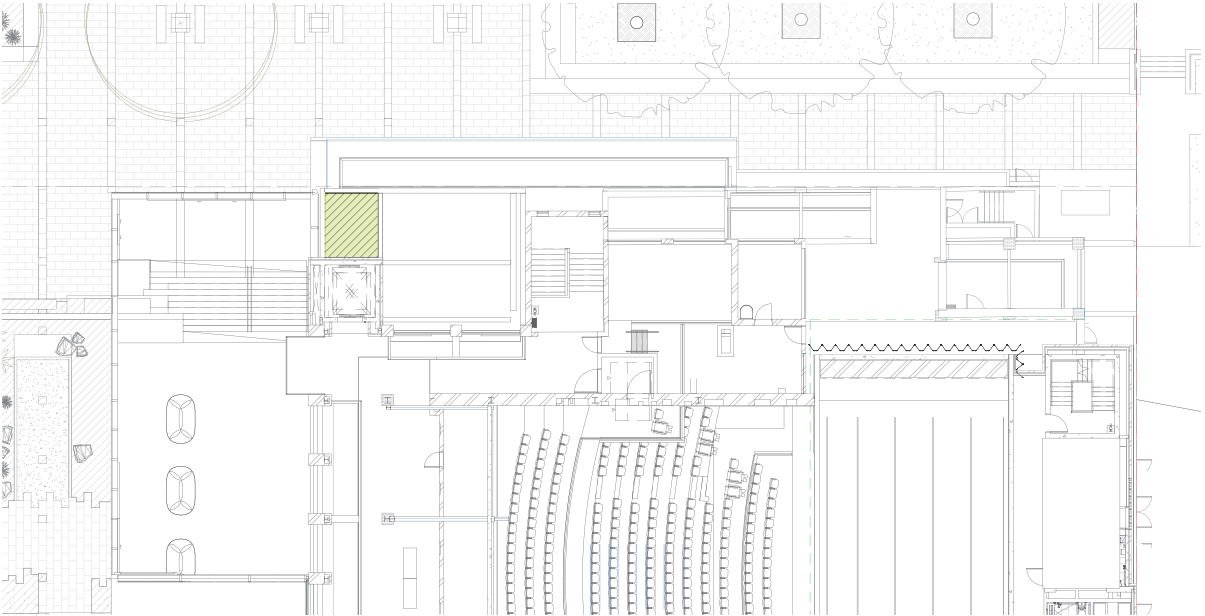

LEVEL 2 TERRACE PLANTING

GROUND FLOOR LOBBY INTERNAL PROPOSED PLANTING SCHEDULE

ID	BOTANIC NAME	COMMON NAME	POT SIZE	MATURE HEIGHT	MATURE SPREAD	STIF	NATIVE TO ROYAL NP	NATIVE
Aa	<i>Asplenium australasicum</i>	Birds Nest Fern		1.5m	2m		✓	
Bc	<i>Blechnum gibbum</i>	Silver Lady Fern		0.12m	0.3m			
Dr	<i>Dichondra repens</i>	Kidney Weed	200ml	0.2m	1m	✓		
Px	<i>Philodendron Xanadu</i>	Xanadu		1m	1m			

ROOF TERRACE PROPOSED PLANTING SCHEDULE

ID	BOTANIC NAME	COMMON NAME	POT SIZE	MATURE HEIGHT	MATURE SPREAD	STIF	NATIVE TO ROYAL NP	NATIVE
ACCENT PLANTING								
De	<i>Doryanthes excelsa</i>	Gymea Lily		3m	2m		✓	
Xa	<i>Xanthorrhoea australis</i>	Grass Tree		3m	1m		✓	
SHRUBS								
Dc	<i>Dianella caerulea</i>	Blue Flax Lily		0.5m	0.5m	✓		
Wf	<i>Wistringia Fruticosa</i> 'Grey Box'	Coastal Rosemary		0.45m	0.45m	✓		
UNDERSTOREY								
Cc	<i>Casuarina glauca</i> 'Cousin it'	Swamp She-oak		0.1cm	1m			✓
Cg	<i>Carpobrotus glaucescens</i>	Australian Pig Face		0.1cm	1.5m			✓
Vh	<i>Viola hederacea</i>	Native Violet		0.15m	1m			✓
UP	<i>Ulmus parvifolia</i>	Chinese Elm	400Lt	10m	11m			

ACCENT PLANTING



Doryanthes excelsa




Xanthorrhoea australis



Asplenium australasicum



Blechnum gibbum

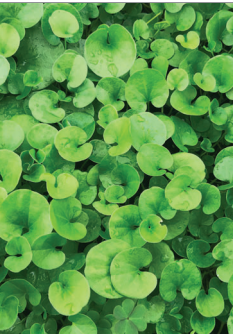

Dichondra repens



Dianella caerulea

SHRUBS AND UNDERSTOREY (CONTINUED.)



Casuarina glauca



Carpobrotus glaucescens



Philodendron Xanadu



Viola hederacea



Wistringia Fruticosa 'Grey Box'