


COLOURED CONCRETE

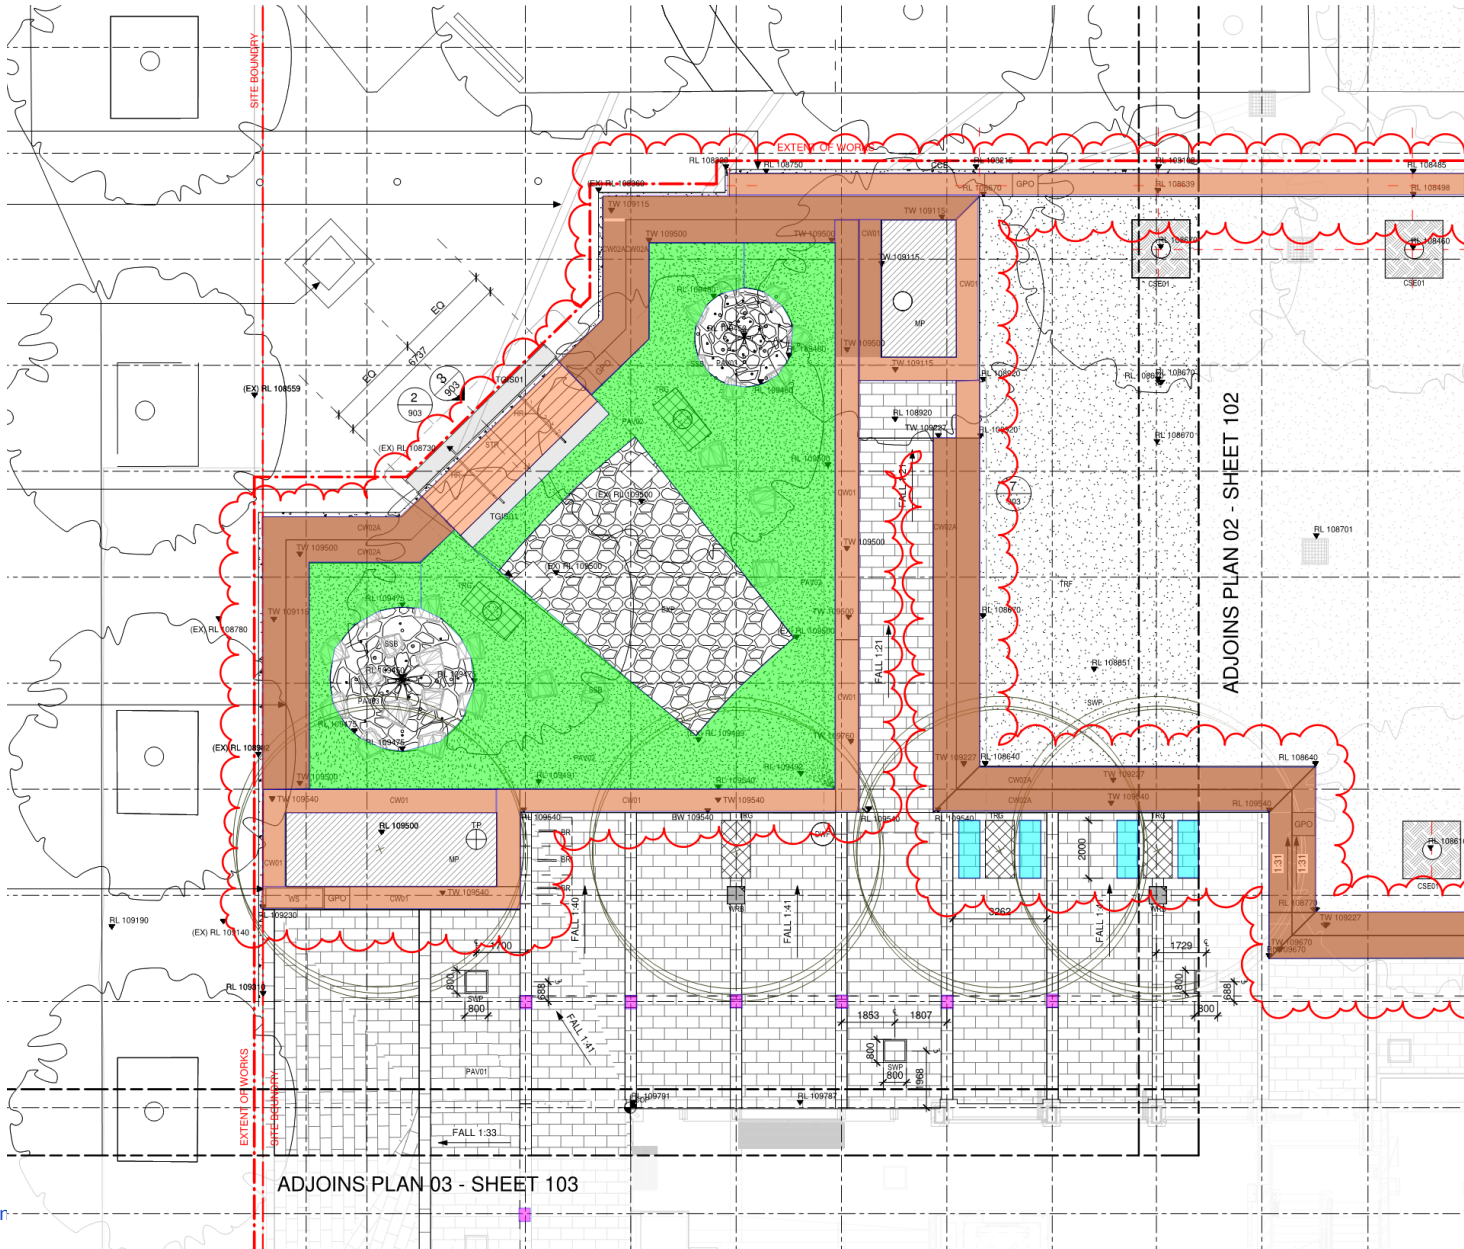

COLOURED CONCRETE

