

NSW ARCHITECTS REGISTRATION BOARD /
 NOMINATED ARCHITECTS
 8356 NIWOTSCHA TITCHKOSKY
 7115 JULIAN AUSTON
 7033 MATTHEW BLAIR
 7151 PHILIP ROSSINGTON
 4937 JAMES GROSS
 Telephone +61 2 8297 7200
 Facsimile +61 2 8297 7299
 www.bvn.com.au

INTELLECTUAL PROPERTY
 COPYRIGHT BVN ARCHITECTURE PTY LIMITED. UNLESS OTHERWISE
 AGREED IN WRITING ALL RIGHTS TO THIS DOCUMENT ARE SUBJECT TO
 PAYMENT IN FULL OF ALL BVN CHARGES. THIS DOCUMENT MAY ONLY
 BE USED FOR THE EXPRESS PURPOSE AND PROJECT FOR WHICH IT
 HAS BEEN CREATED AND DELIVERED. AS NOTIFIED IN WRITING BY
 BVN AND THIS DOCUMENT MAY NOT BE OTHERWISE USED OR COPIED.
 ANY UNAUTHORIZED USE OF THIS DOCUMENT IS AT THE USER'S SOLE
 RISK AND WITHOUT LIMITING BVN'S RIGHTS THE USER RELEASES AND
 INDEMNIFIES BVN FROM AND AGAINST ALL LOSS SO ARISING.

NOTE
 CONTRACTOR TO CHECK AND VERIFY ALL DIMENSIONS ON SITE PRIOR
 TO COMMENCEMENT OF WORK OR PREPARATION OF SHOP DRAWINGS.
 DO NOT SCALE THIS DRAWING

ISSUE	DATE	FOR
A	05/03/21	SSDA
B	12/03/21	SSDA REV 01
C	04/08/21	SSDA REV 02
D	15/10/21	SSDA

STRUCTURAL AND CIVIL ENGINEER

MEINHARDT BONACCI
 +61 2 8247 8400

BUILDING SERVICES

STANTEC
 +61 2 9493 9700

ESD & GREEN STAR

NDY
 +61 2 9928 6800

LANDSCAPE ARCHITECT

TURF DESIGN
 +61 2 8394 9990

BCA AND DDA

PHILLIP CHUN
 +61 2 9412 23202

PROJECT MANAGER

COLLIERS INTERNATIONAL
 +61 2 9257 0222

END USER

CITY OF SYDNEY
 +61 2 9265 9333

END USER

NSW DEPARTMENT OF EDUCATION
 1300 679 332

CLIENT


SCHOOL INFRASTRUCTURE NSW

PROJECT

**GREEN SQUARE INTEGRATED
 COMMUNITY FACILITY AND SCHOOL**
 ZETLAND AVENUE, GREEN SQUARE 2017
 BVN PROJECT NUMBER

1908014.000


DRAWING KEY ZETLAND AVENUE

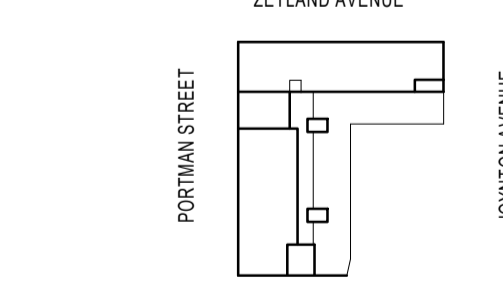

TRUE NORTH PROJECT NORTH



GRAPHIC SCALE

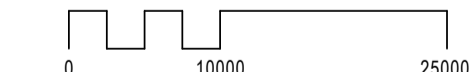

SCALE

1:500@A1

STATUS

SSDA

DRAWING

PROPOSED SITE PLAN

ISSUE	FOR
DA-A10-XX-01	D

ISSUE	DATE	FOR
A	05/03/21	SSDA
B	04/08/21	SSDA REV 02
C	15/10/21	SSDA

STRUCTURAL AND CIVIL ENGINEER

MEINHARDT BONACCI

+61 2 8247 8400

BUILDING SERVICES

STANTEC

+61 2 9493 9700

ESD & GREEN STAR

NDY

+61 2 9928 6800

LANDSCAPE ARCHITECT

TURF DESIGN

+61 2 8394 9990

BCA AND DDA

PHILLIP CHUN

+61 2 9412 23202

PROJECT MANAGER

COLLIERS INTERNATIONAL

+61 2 9257 0222

END USER

CITY OF SYDNEY

+61 2 9265 9333

END USER

NSW DEPARTMENT OF EDUCATION

1300 679 332

CLIENT

SCHOOL INFRASTRUCTURE NSW

PROJECT

GREEN SQUARE INTEGRATED

COMMUNITY FACILITY AND SCHOOL

ZETLAND AVENUE, GREEN SQUARE 2017

BVN PROJECT NUMBER

1908014.000

DRAWING KEY ZETLAND AVENUE

PORTMAN STREET

JOYNTON AVENUE

TRUE NORTH PROJECT NORTH

GRAPHIC SCALE

0 2000 5000

SCALE

1:200@A1

STATUS

SSDA


DRAWING

GA PLAN - GROUND LEVEL

ISSUE

DA-B10-00-00

C

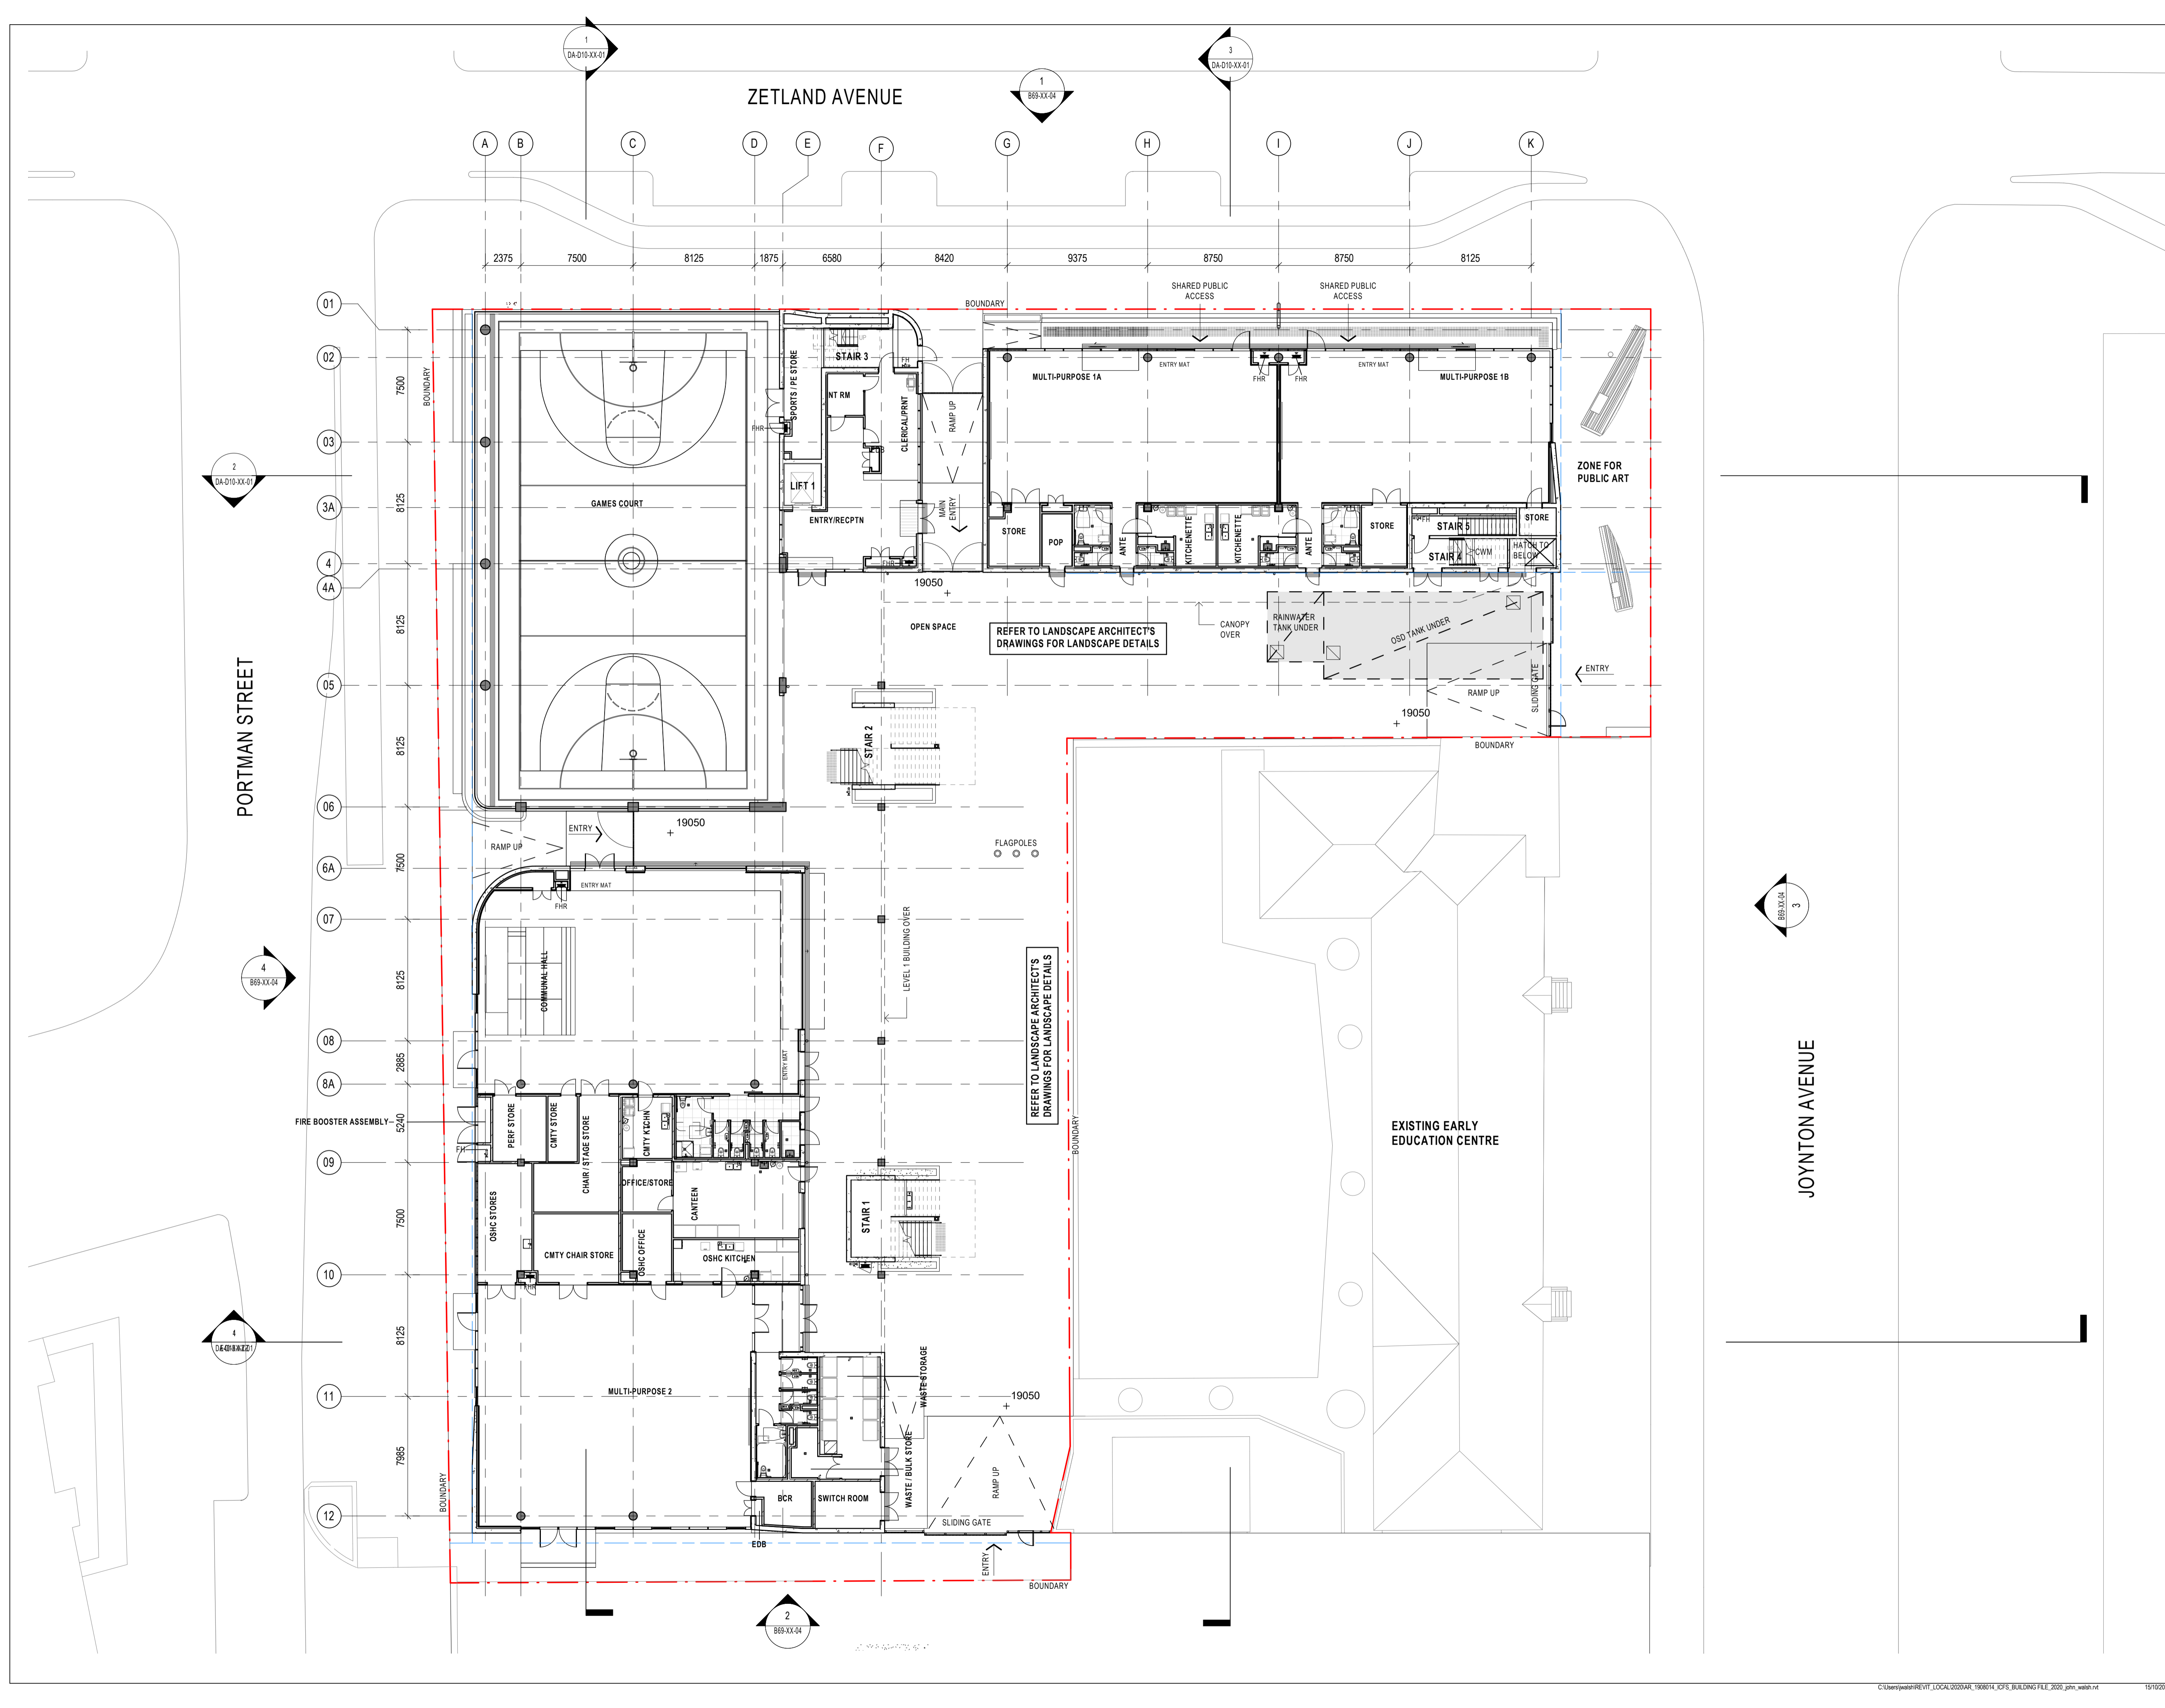

ISSUE	DATE	FOR
A	05/03/21	SSDA
B	04/08/21	SSDA REV 02
C	15/10/21	SSDA

STRUCTURAL AND CIVIL ENGINEER

MEINHARDT BONACCI
+61 2 8247 8400

BUILDING SERVICES

STANTEC
+61 2 9493 9700

ESD & GREEN STAR

NDY
+61 2 9928 6800

LANDSCAPE ARCHITECT

TURF DESIGN
+61 2 8394 9990

BCA AND DDA

PHILLIP CHUN
+61 2 9412 23202

PROJECT MANAGER

COLLIERS INTERNATIONAL
+61 2 9257 0222

END USER

CITY OF SYDNEY
+61 2 9265 9333

END USER

NSW DEPARTMENT OF EDUCATION
1300 679 332

CLIENT

SCHOOL INFRASTRUCTURE NSW

PROJECT

GREEN SQUARE INTEGRATED

COMMUNITY FACILITY AND SCHOOL

ZETLAND AVENUE, GREEN SQUARE 2017

BVN PROJECT NUMBER

1908014.000

DRAWING KEY

ZETLAND AVENUE

PORTMAN STREET

JOYNTON AVENUE

TRUE NORTH

PROJECT NORTH

GRAPHIC SCALE

0 4000 10000

SCALE

1:200@A1

STATUS

SSDA


DRAWING

GA PLAN - LEVEL 01

ISSUE

DA-B10-01-00

C

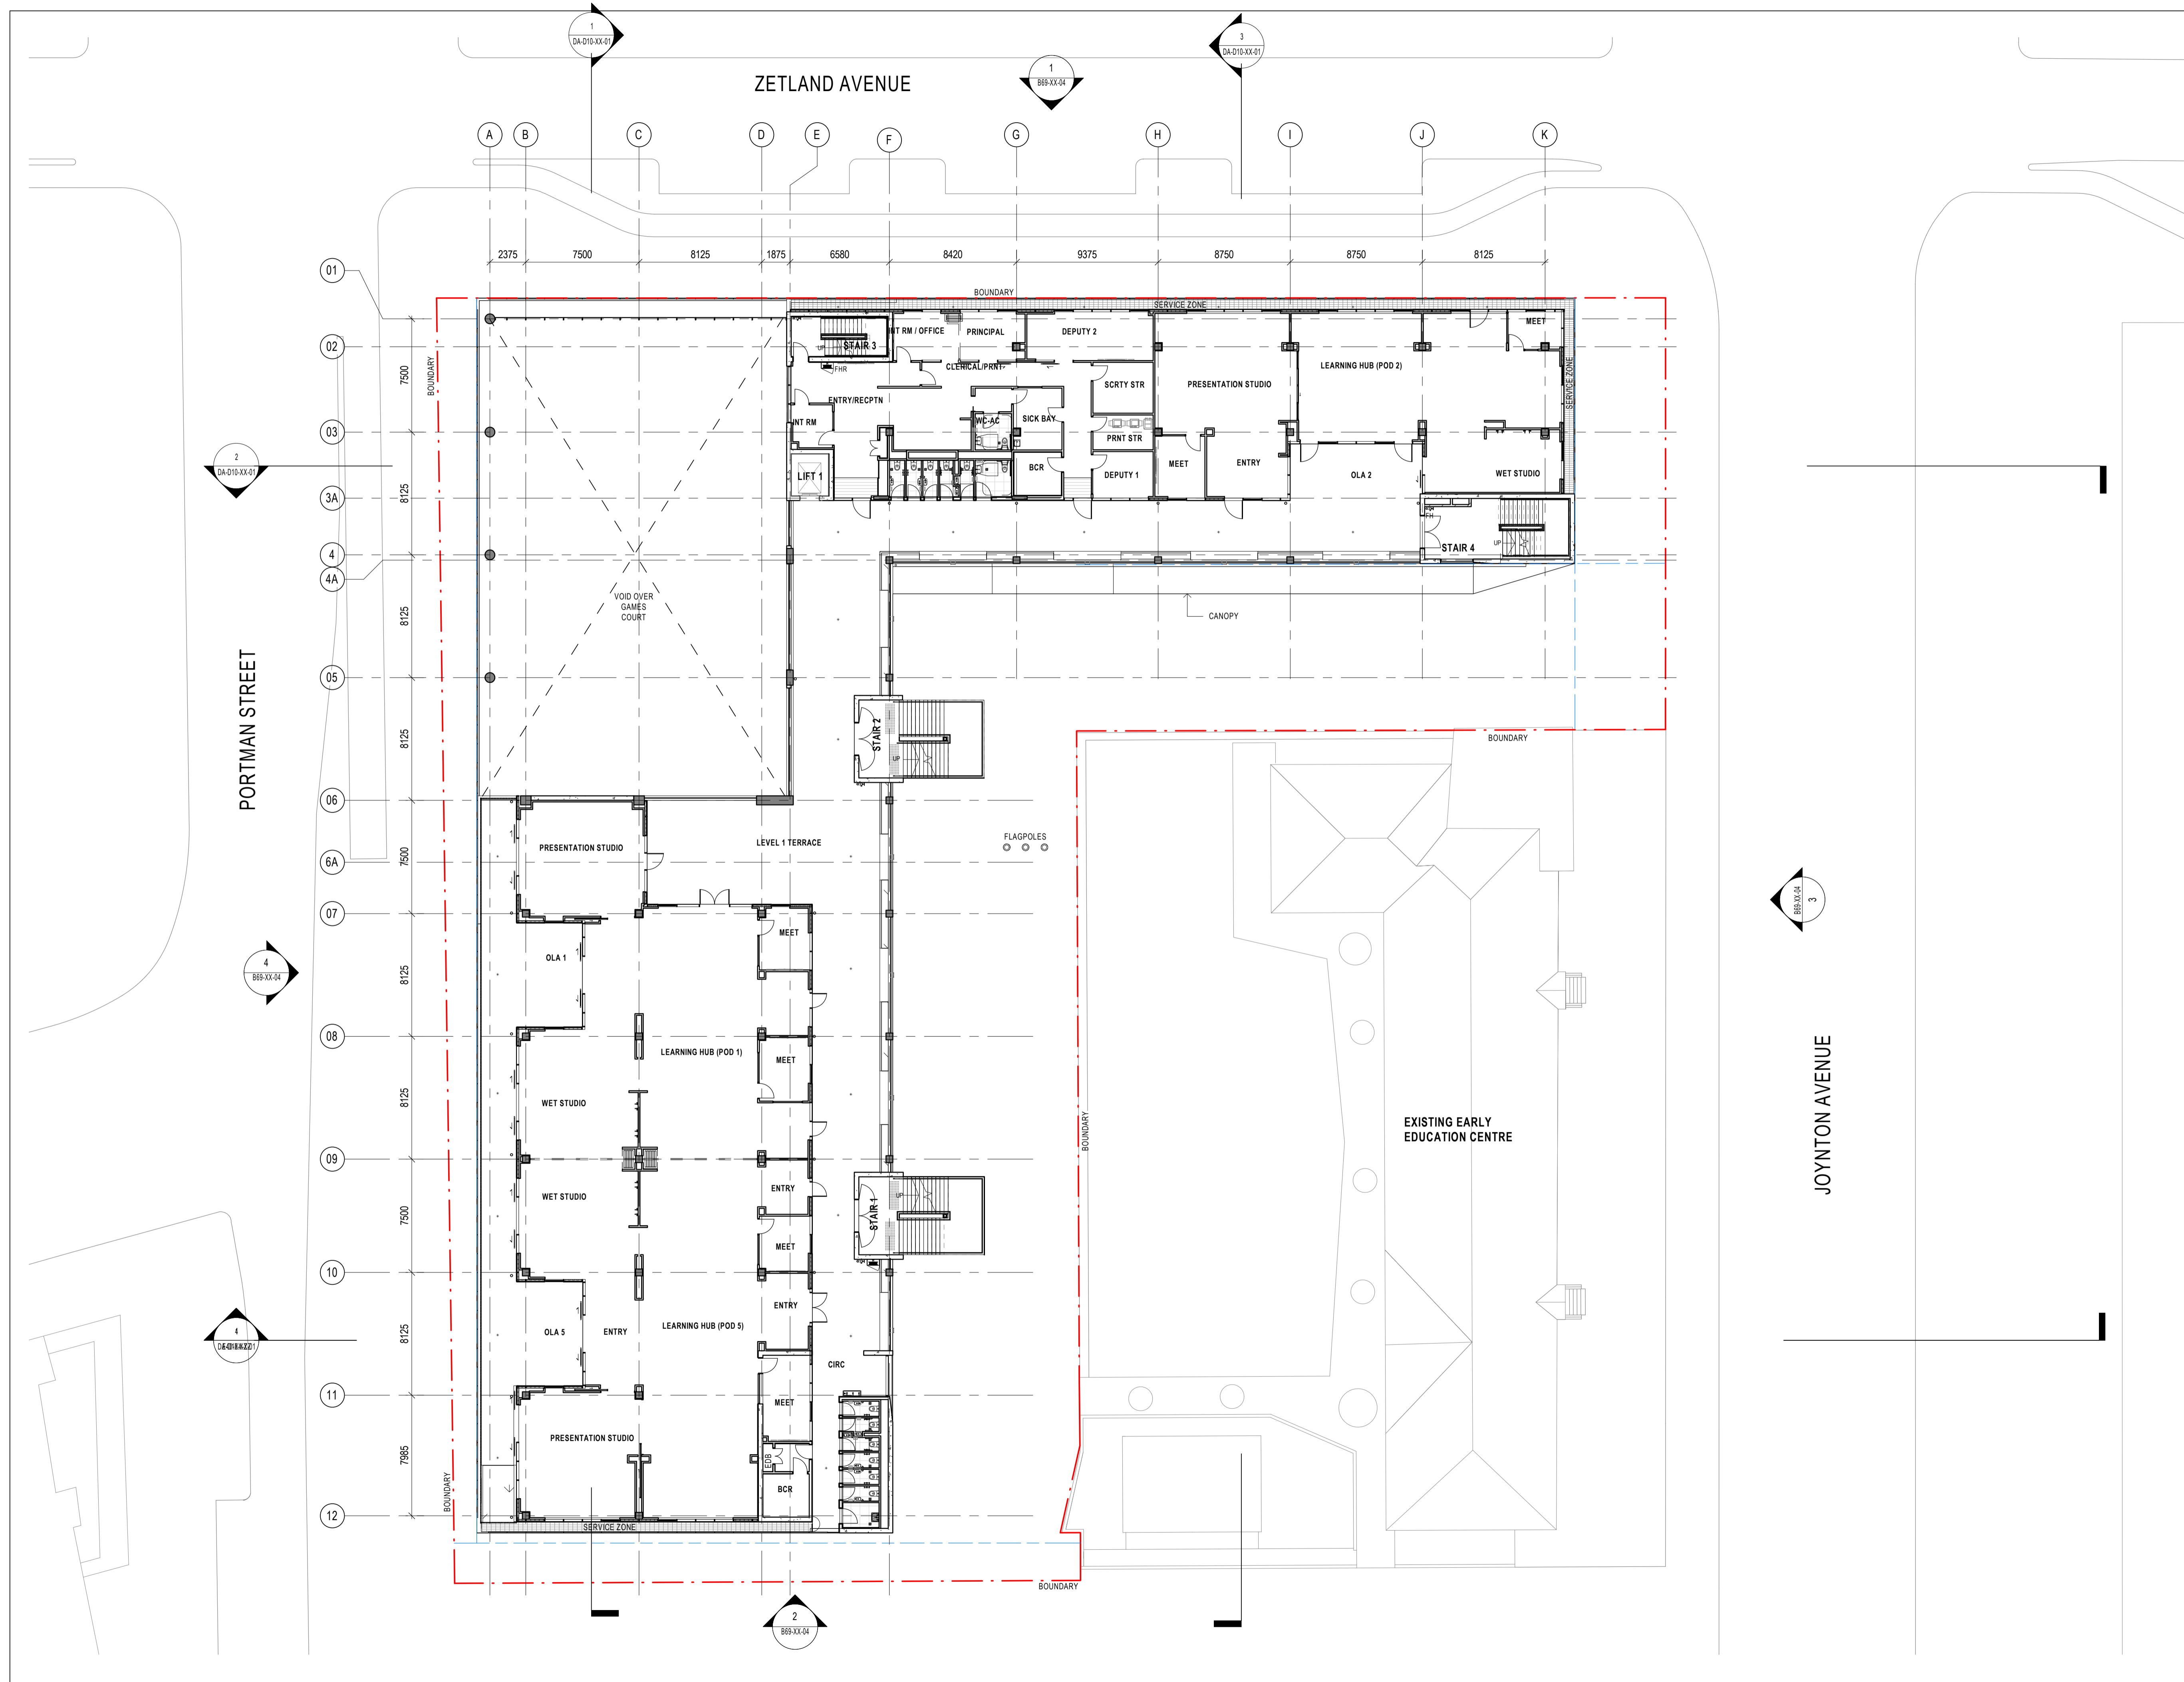

INTELLECTUAL PROPERTY
 COPYRIGHT BVN ARCHITECTURE PTY LIMITED. UNLESS OTHERWISE
 AGREED IN WRITING ALL RIGHTS TO THIS DOCUMENT ARE SUBJECT TO
 PAYMENT IN FULL OF ALL BVN CHARGES. THIS DOCUMENT MAY ONLY
 BE USED FOR THE EXPRESS PURPOSE AND PROJECT FOR WHICH IT
 HAS BEEN CREATED AND DELIVERED. AS NOTIFIED IN WRITING BY
 BVN AND THIS DOCUMENT MAY NOT BE OTHERWISE USED OR COPIED.
 ANY UNAUTHORIZED USE OF THIS DOCUMENT IS AT THE USER'S SOLE
 RISK AND WITHOUT LIMITING BVN'S RIGHTS THE USER RELEASES AND
 INDEMNIFIES BVN FROM AND AGAINST ALL LOSS OR ARISING.

NOTE
 CONTRACTOR TO CHECK AND VERIFY ALL DIMENSIONS ON SITE PRIOR TO
 COMMENCEMENT OF WORK OR PREPARATION OF SHOP DRAWINGS.
 DO NOT SCALE THIS DRAWING

ISSUE	DATE	FOR
A	05/03/21	SSDA
B	04/08/21	SSDA REV 02
C	15/10/21	SSDA

STRUCTURAL AND CIVIL ENGINEER

MEINHARDT BONACCI

+61 2 8247 8400

BUILDING SERVICES

STANTEC

+61 2 9493 9700

ESD & GREEN STAR

NDY

+61 2 9928 6800

LANDSCAPE ARCHITECT

TURF DESIGN

+61 2 8394 9990

BCA AND DDA

PHILLIP CHUN

+61 2 9412 23202

PROJECT MANAGER

COLLIERS INTERNATIONAL

+61 2 9257 0222

END USER

CITY OF SYDNEY

+61 2 9265 9333

END USER

NSW DEPARTMENT OF EDUCATION

1300 679 332

CLIENT

SCHOOL INFRASTRUCTURE NSW

PROJECT

GREEN SQUARE INTEGRATED


COMMUNITY FACILITY AND SCHOOL

ZETLAND AVENUE, GREEN SQUARE 2017

BVN PROJECT NUMBER

1908014.000


DRAWING KEY ZETLAND AVENUE

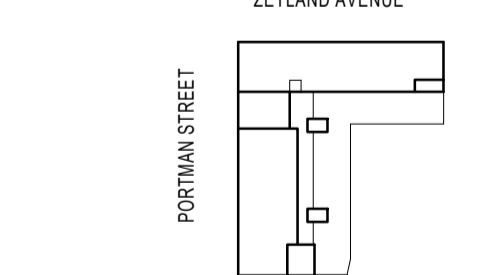

TRUE NORTH PROJECT NORTH



GRAPHIC SCALE

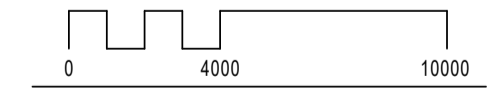

SCALE

1:200@A1

STATUS

SSDA

DRAWING


GA PLAN - LEVEL 02

ISSUE

DA-B10-02-00

ISSUE

C

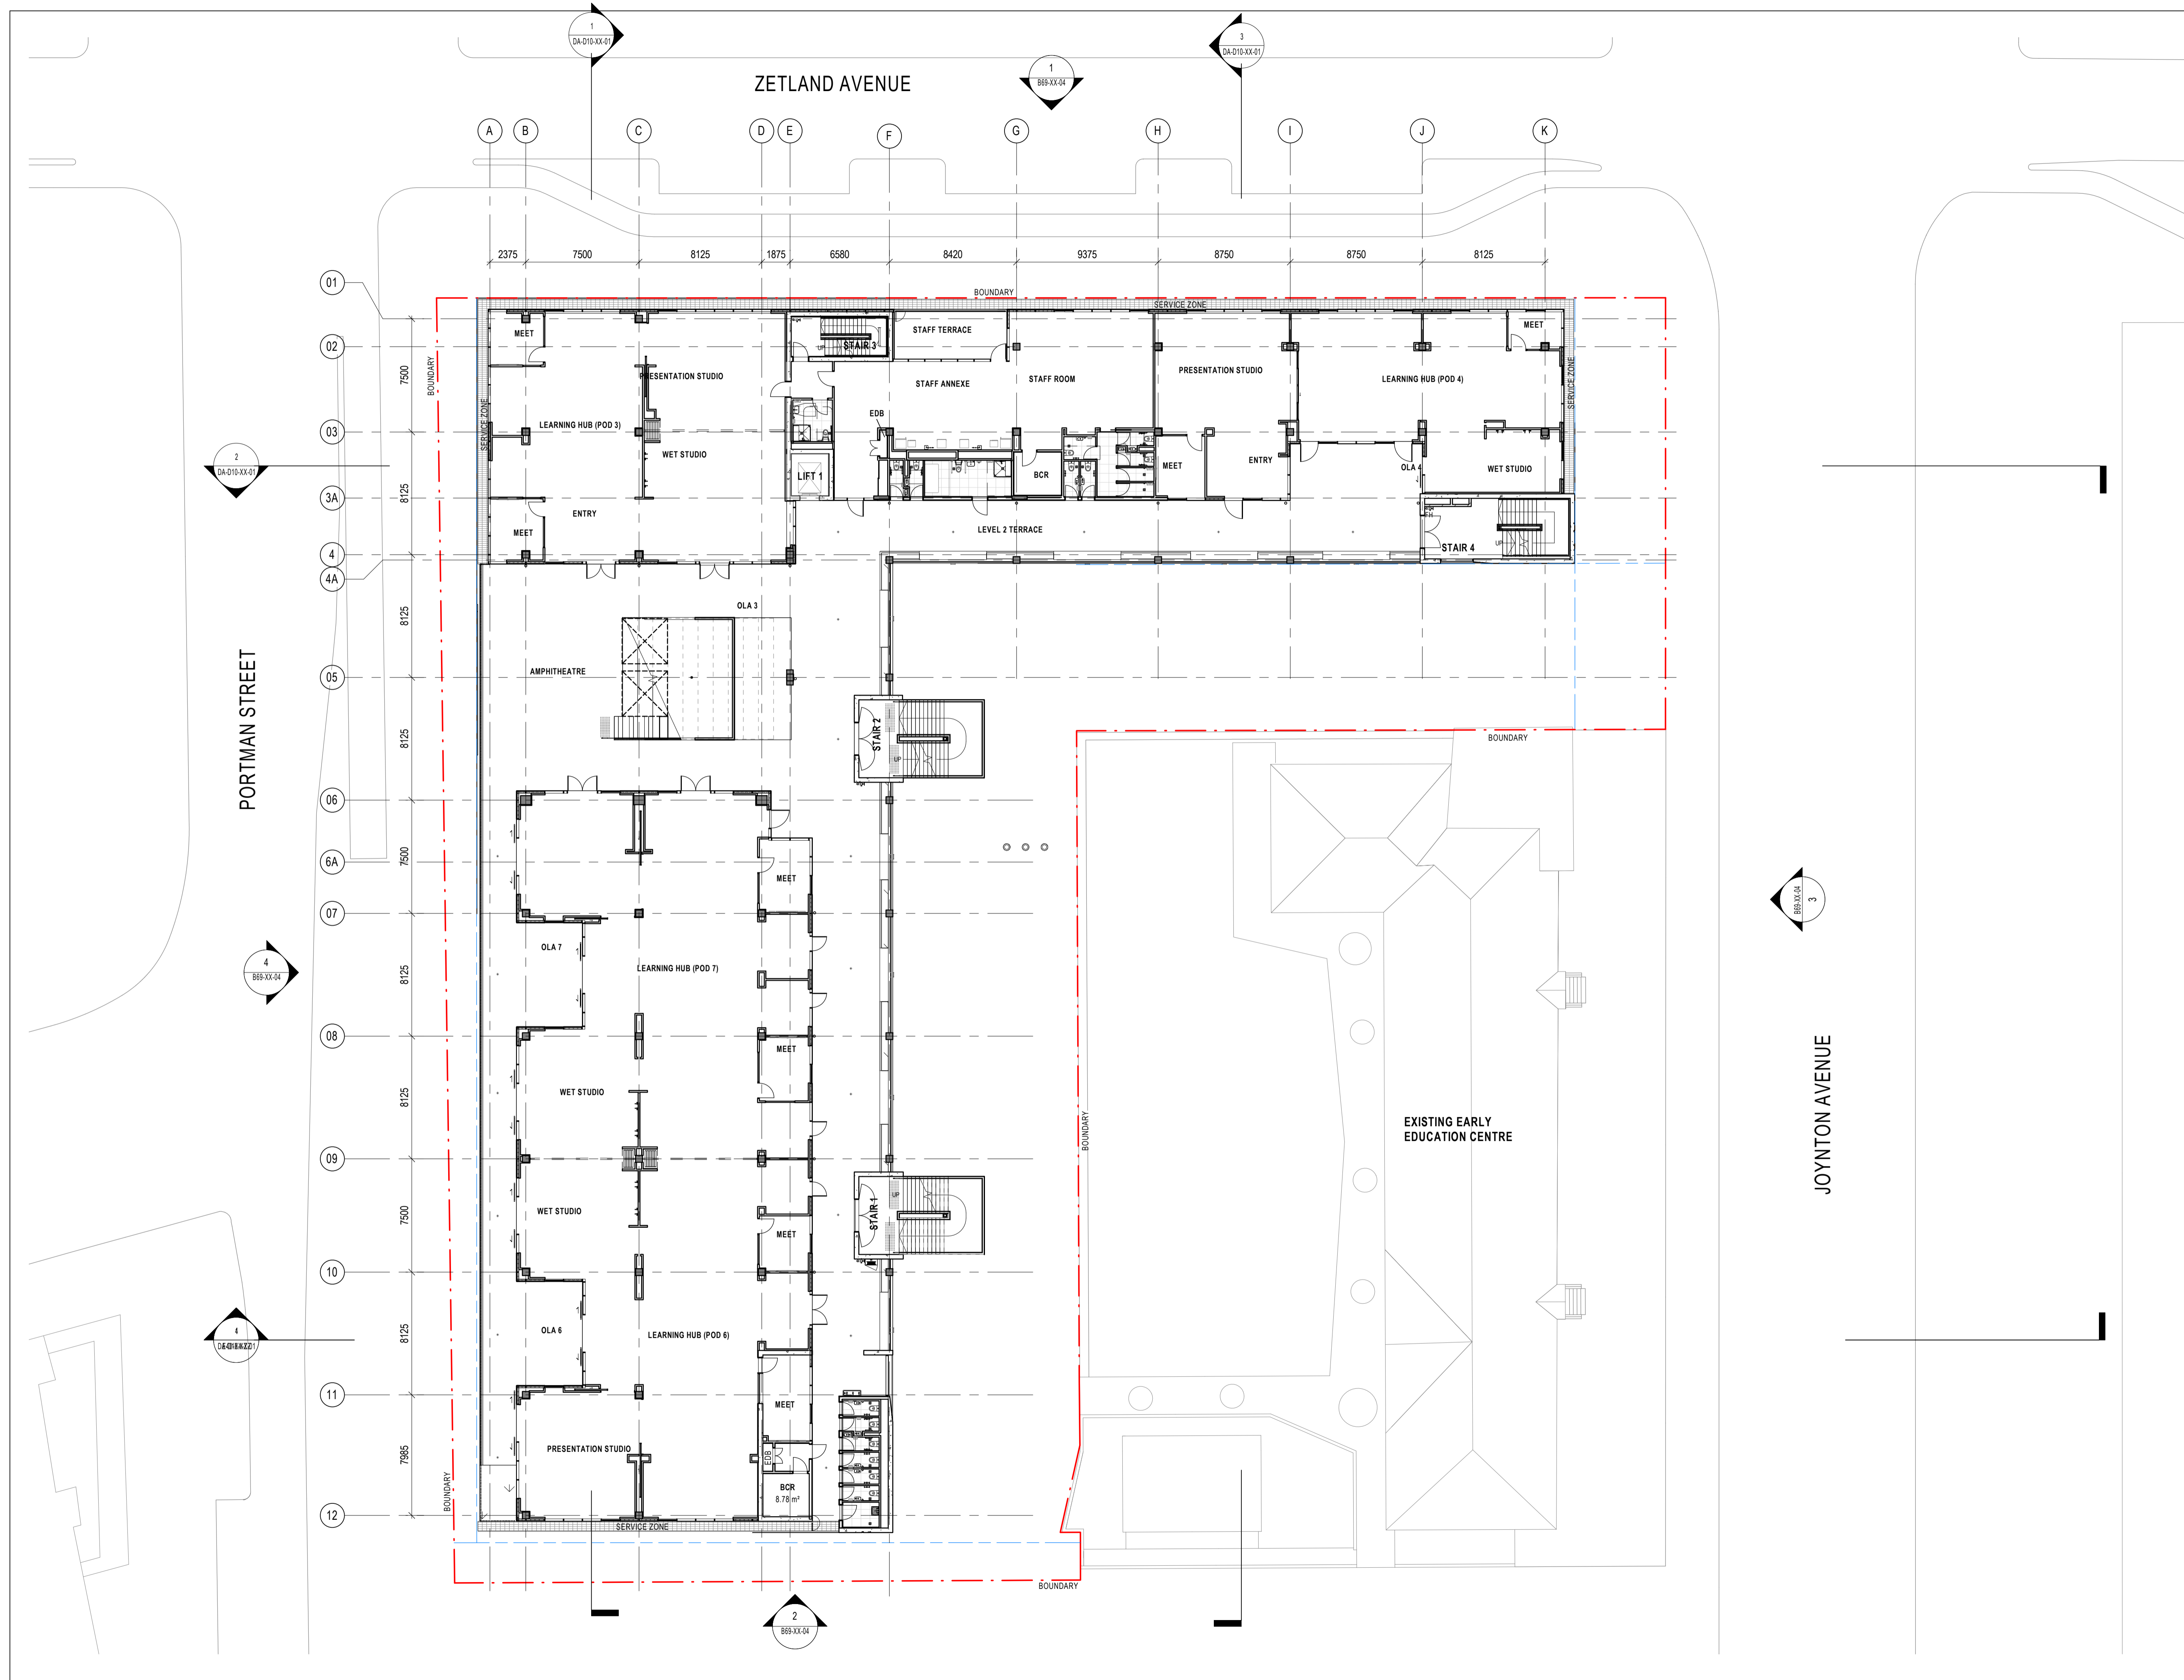

ISSUE	DATE	SSDA	FOR
A	05/03/21	SSDA	
B	04/08/21	SSDA REV 02	
C	15/10/21	SSDA	


STRUCTURAL AND CIVIL ENGINEER
MEINHARDT BONACCI
 +61 2 8247 8400
 BUILDING SERVICES
STANTEC
 +61 2 9493 9700
 ESD & GREEN STAR
NDY
 +61 2 9928 6800
 LANDSCAPE ARCHITECT
TURF DESIGN
 +61 2 8394 9990
 BCA AND DDA
PHILLIP CHUN
 +61 2 9412 23202
 PROJECT MANAGER
COLLIERS INTERNATIONAL
 +61 2 9257 0222
 END USER
CITY OF SYDNEY
 +61 2 9265 9333
 END USER
NSW DEPARTMENT OF EDUCATION
 1300 679 332
 CLIENT

SCHOOL INFRASTRUCTURE NSW
 PROJECT

GREEN SQUARE INTEGRATED
 COMMUNITY FACILITY AND SCHOOL
 ZETLAND AVENUE, GREEN SQUARE 2017
 BVN PROJECT NUMBER

1908014.000

DRAWING KEY ZETLAND AVENUE

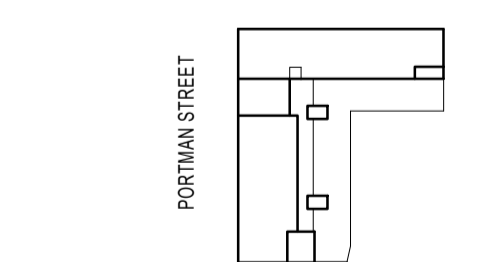

TRUE NORTH PROJECT NORTH

GRAPHIC SCALE

0 4000 10000

SCALE

1:200@A1

STATUS


SSDA

DRAWING

GA PLAN - LEVEL 03

ISSUE

DA-B10-03-00 C

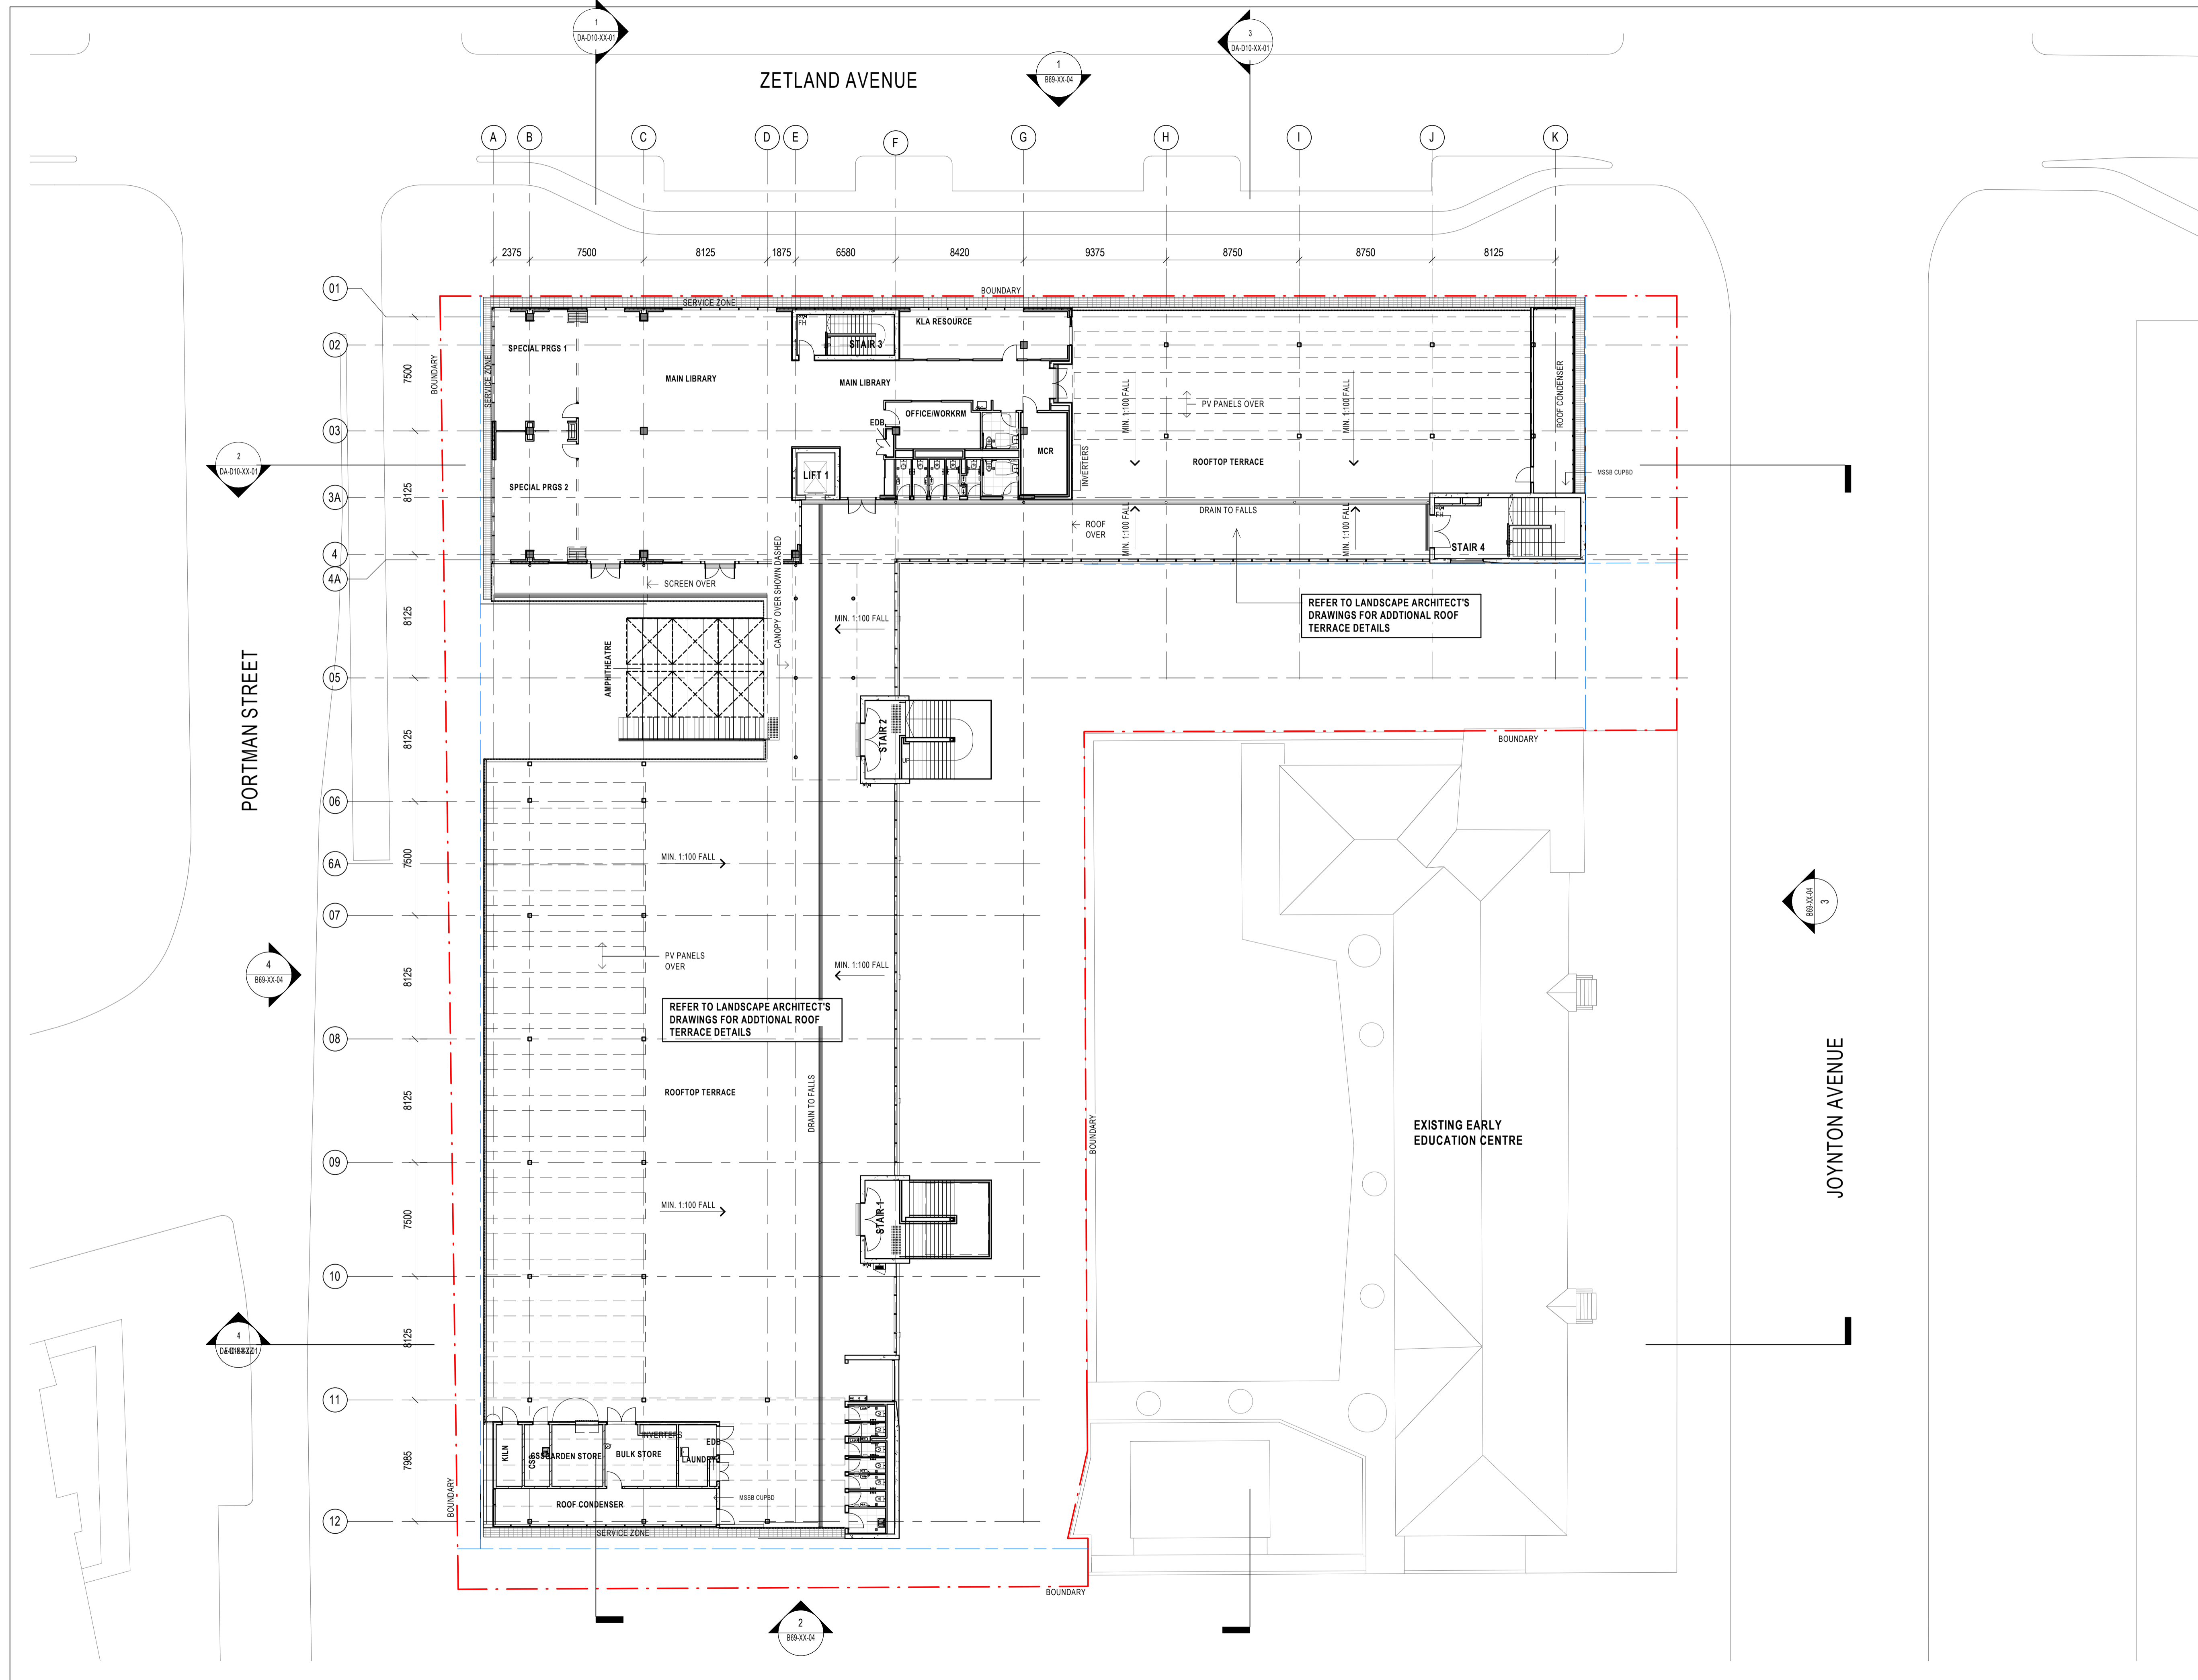

INTELLECTUAL PROPERTY
 COPYRIGHT BVN ARCHITECTURE PTY LIMITED. UNLESS OTHERWISE
 AGREED IN WRITING ALL RIGHTS TO THIS DOCUMENT ARE SUBJECT TO
 PAYMENT IN FULL OF ALL BVN CHARGES. THIS DOCUMENT MAY ONLY
 BE USED FOR THE EXPRESS PURPOSE AND PROJECT FOR WHICH IT
 HAS BEEN CREATED AND DELIVERED. AS NOTIFIED IN WRITING BY
 BVN AND THIS DOCUMENT MAY NOT BE OTHERWISE USED OR COPIED.
 ANY UNAUTHORIZED USE OF THIS DOCUMENT IS AT THE USER'S SOLE
 RISK AND WITHOUT LIMITING RIGHTS THE USER RELEASES AND
 INDEMNIFIES BVN FROM AND AGAINST ALL LOSS SO ARISING.

NOTE
 CONTRACTOR TO CHECK AND VERIFY ALL DIMENSIONS ON SITE PRIOR TO
 COMMENCEMENT OF WORK OR PREPARATION OF SHOP DRAWINGS.
 DO NOT SCALE THIS DRAWING

ISSUE	DATE	FOR
A	05/03/21	SSDA
B	04/08/21	SSDA REV 02
C	15/10/21	SSDA

STRUCTURAL AND CIVIL ENGINEER

MEINHARDT BONACCI

+61 2 8247 8400

BUILDING SERVICES

STANTEC

+61 2 9493 9700

ESD & GREEN STAR

NDY

+61 2 9928 6800

LANDSCAPE ARCHITECT

TURF DESIGN

+61 2 8394 9990

BCA AND DDA

PHILLIP CHUN

+61 2 9412 23202

PROJECT MANAGER

COLLIERS INTERNATIONAL

+61 2 9257 0222

END USER

CITY OF SYDNEY

+61 2 9265 9333

END USER

NSW DEPARTMENT OF EDUCATION

1300 679 332

CLIENT

SCHOOL INFRASTRUCTURE NSW

PROJECT

GREEN SQUARE INTEGRATED


COMMUNITY FACILITY AND SCHOOL

ZETLAND AVENUE, GREEN SQUARE 2017

BVN PROJECT NUMBER

1908014.000

DRAWING KEY ZETLAND AVENUE

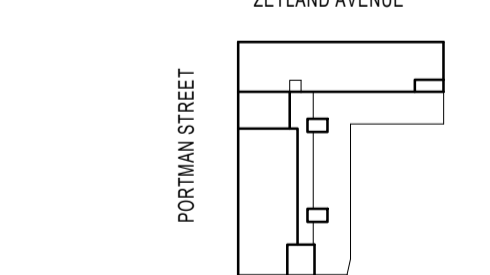

TRUE NORTH PROJECT NORTH



GRAPHIC SCALE



SCALE

1:200@A1

STATUS

DESIGN DEVELOPMENT


DRAWING

GA PLAN - ROOF PLAN

ISSUE

AR-DA-B10-04-00

C

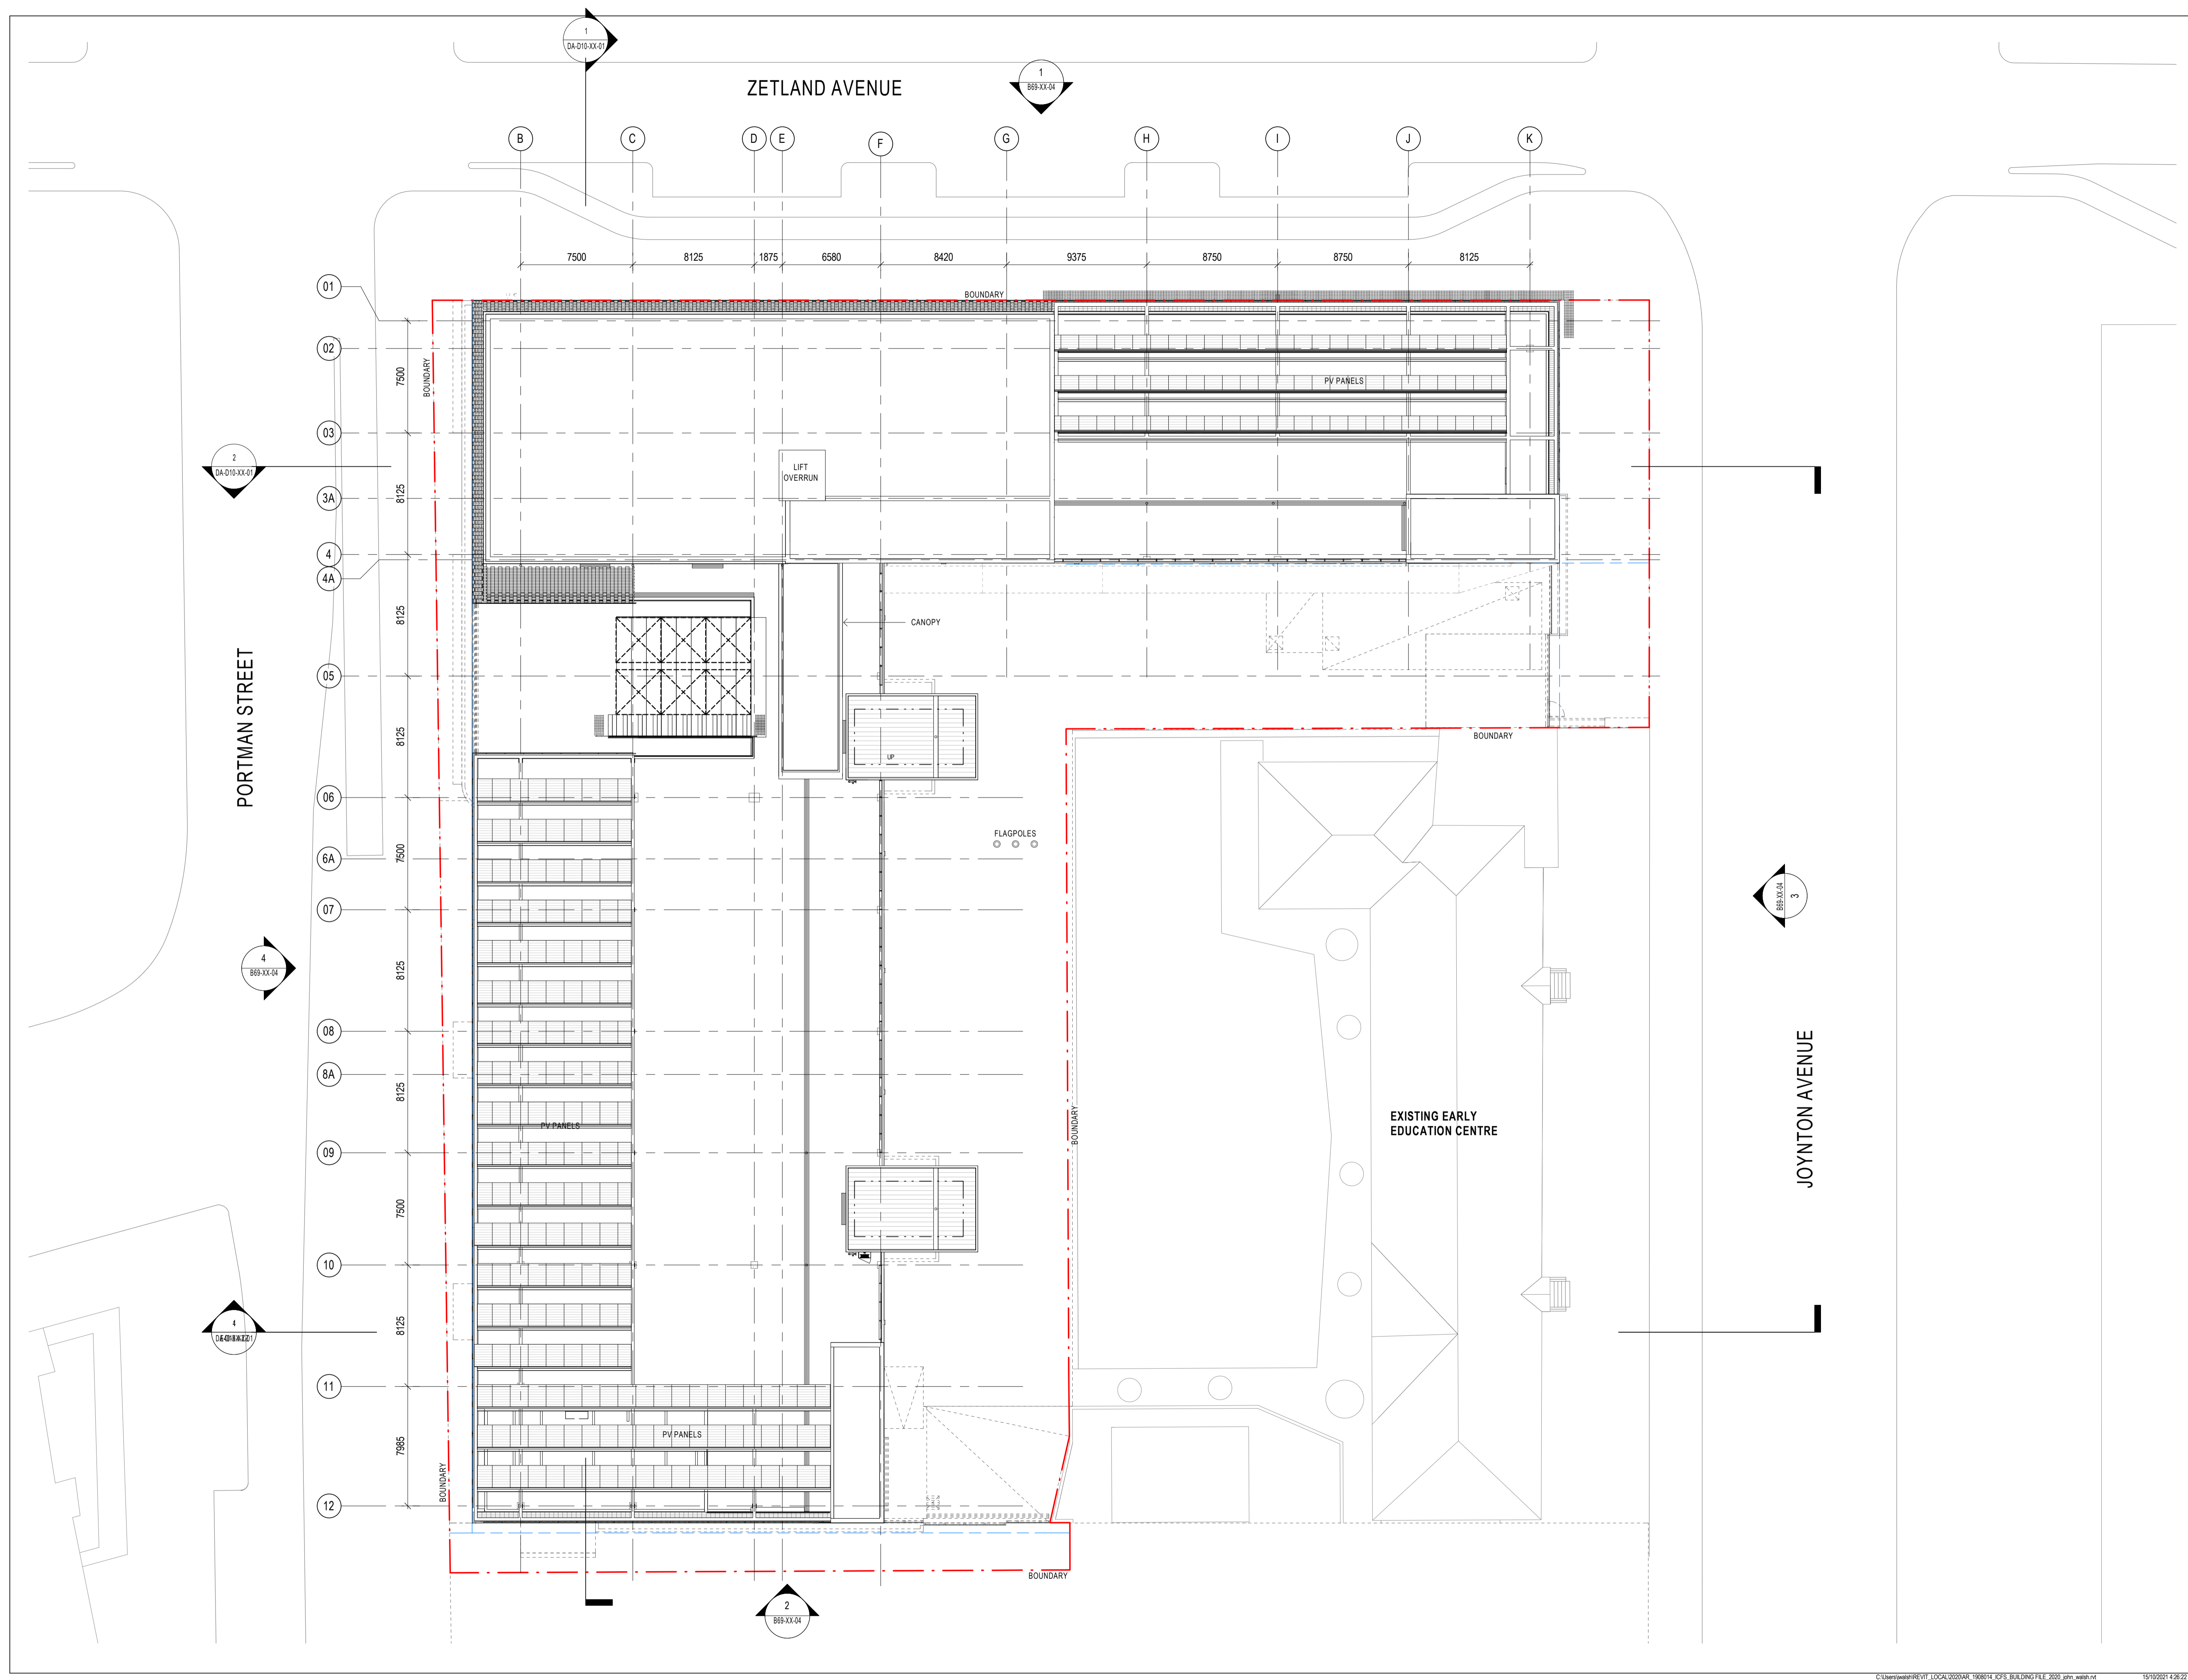

INTELLECTUAL PROPERTY
 COPYRIGHT BVN ARCHITECTURE PTY LIMITED. UNLESS OTHERWISE
 AGREED IN WRITING ALL RIGHTS TO THIS DOCUMENT ARE SUBJECT TO
 PAYMENT IN FULL OF ALL BVN CHARGES. THIS DOCUMENT MAY ONLY
 BE USED FOR THE EXPRESS PURPOSE AND PROJECT FOR WHICH IT
 HAS BEEN CREATED AND DELIVERED. AS NOTIFIED IN WRITING BY
 BVN AND THIS DOCUMENT MAY NOT BE OTHERWISE USED OR COPIED.
 ANY UNAUTHORIZED USE OF THIS DOCUMENT IS AT THE USER'S SOLE
 RISK AND WITHOUT LIMITING BVN'S RIGHTS THE USER RELEASES AND
 INDEMNIFIES BVN FROM AND AGAINST ALL LOSS SO ARISING.

NOTE
 CONTRACTOR TO CHECK AND VERIFY ALL DIMENSIONS ON SITE PRIOR
 TO COMMENCEMENT OF WORK OR PREPARATION OF SHOP DRAWINGS.
 DO NOT SCALE THIS DRAWING

ISSUE	DATE	FOR
A	05/03/21	SSDA
B	04/08/21	SSDA REV 02
C	15/10/21	SSDA

STRUCTURAL AND CIVIL ENGINEER

MEINHARDT BONACCI

+61 2 8247 8400

BUILDING SERVICES

STANTEC

+61 2 9493 9700

ESD & GREEN STAR

NDY

+61 2 9928 6800

LANDSCAPE ARCHITECT

TURF DESIGN

+61 2 8394 9990

BCA AND DDA

PHILLIP CHUN

+61 2 9412 23202

PROJECT MANAGER

COLLIERS INTERNATIONAL

+61 2 9257 0222

END USER

CITY OF SYDNEY

+61 2 9265 9333

END USER

NSW DEPARTMENT OF EDUCATION

1300 679 332

CLIENT

SCHOOL INFRASTRUCTURE NSW

PROJECT

GREEN SQUARE INTEGRATED

COMMUNITY FACILITY AND SCHOOL

ZETLAND AVENUE, GREEN SQUARE 2017

BVN PROJECT NUMBER

1908014.000

DRAWING KEY

ZETLAND AVENUE

PORTMAN STREET

JOWNTON AVENUE

TRUE NORTH

PROJECT NORTH

GRAPHIC SCALE

SCALE

1:200@A1

STATUS

DESIGN DEVELOPMENT


DRAWING

GA PLAN - BASEMENT





ISSUE

AR-DA-B10-B0-00

C

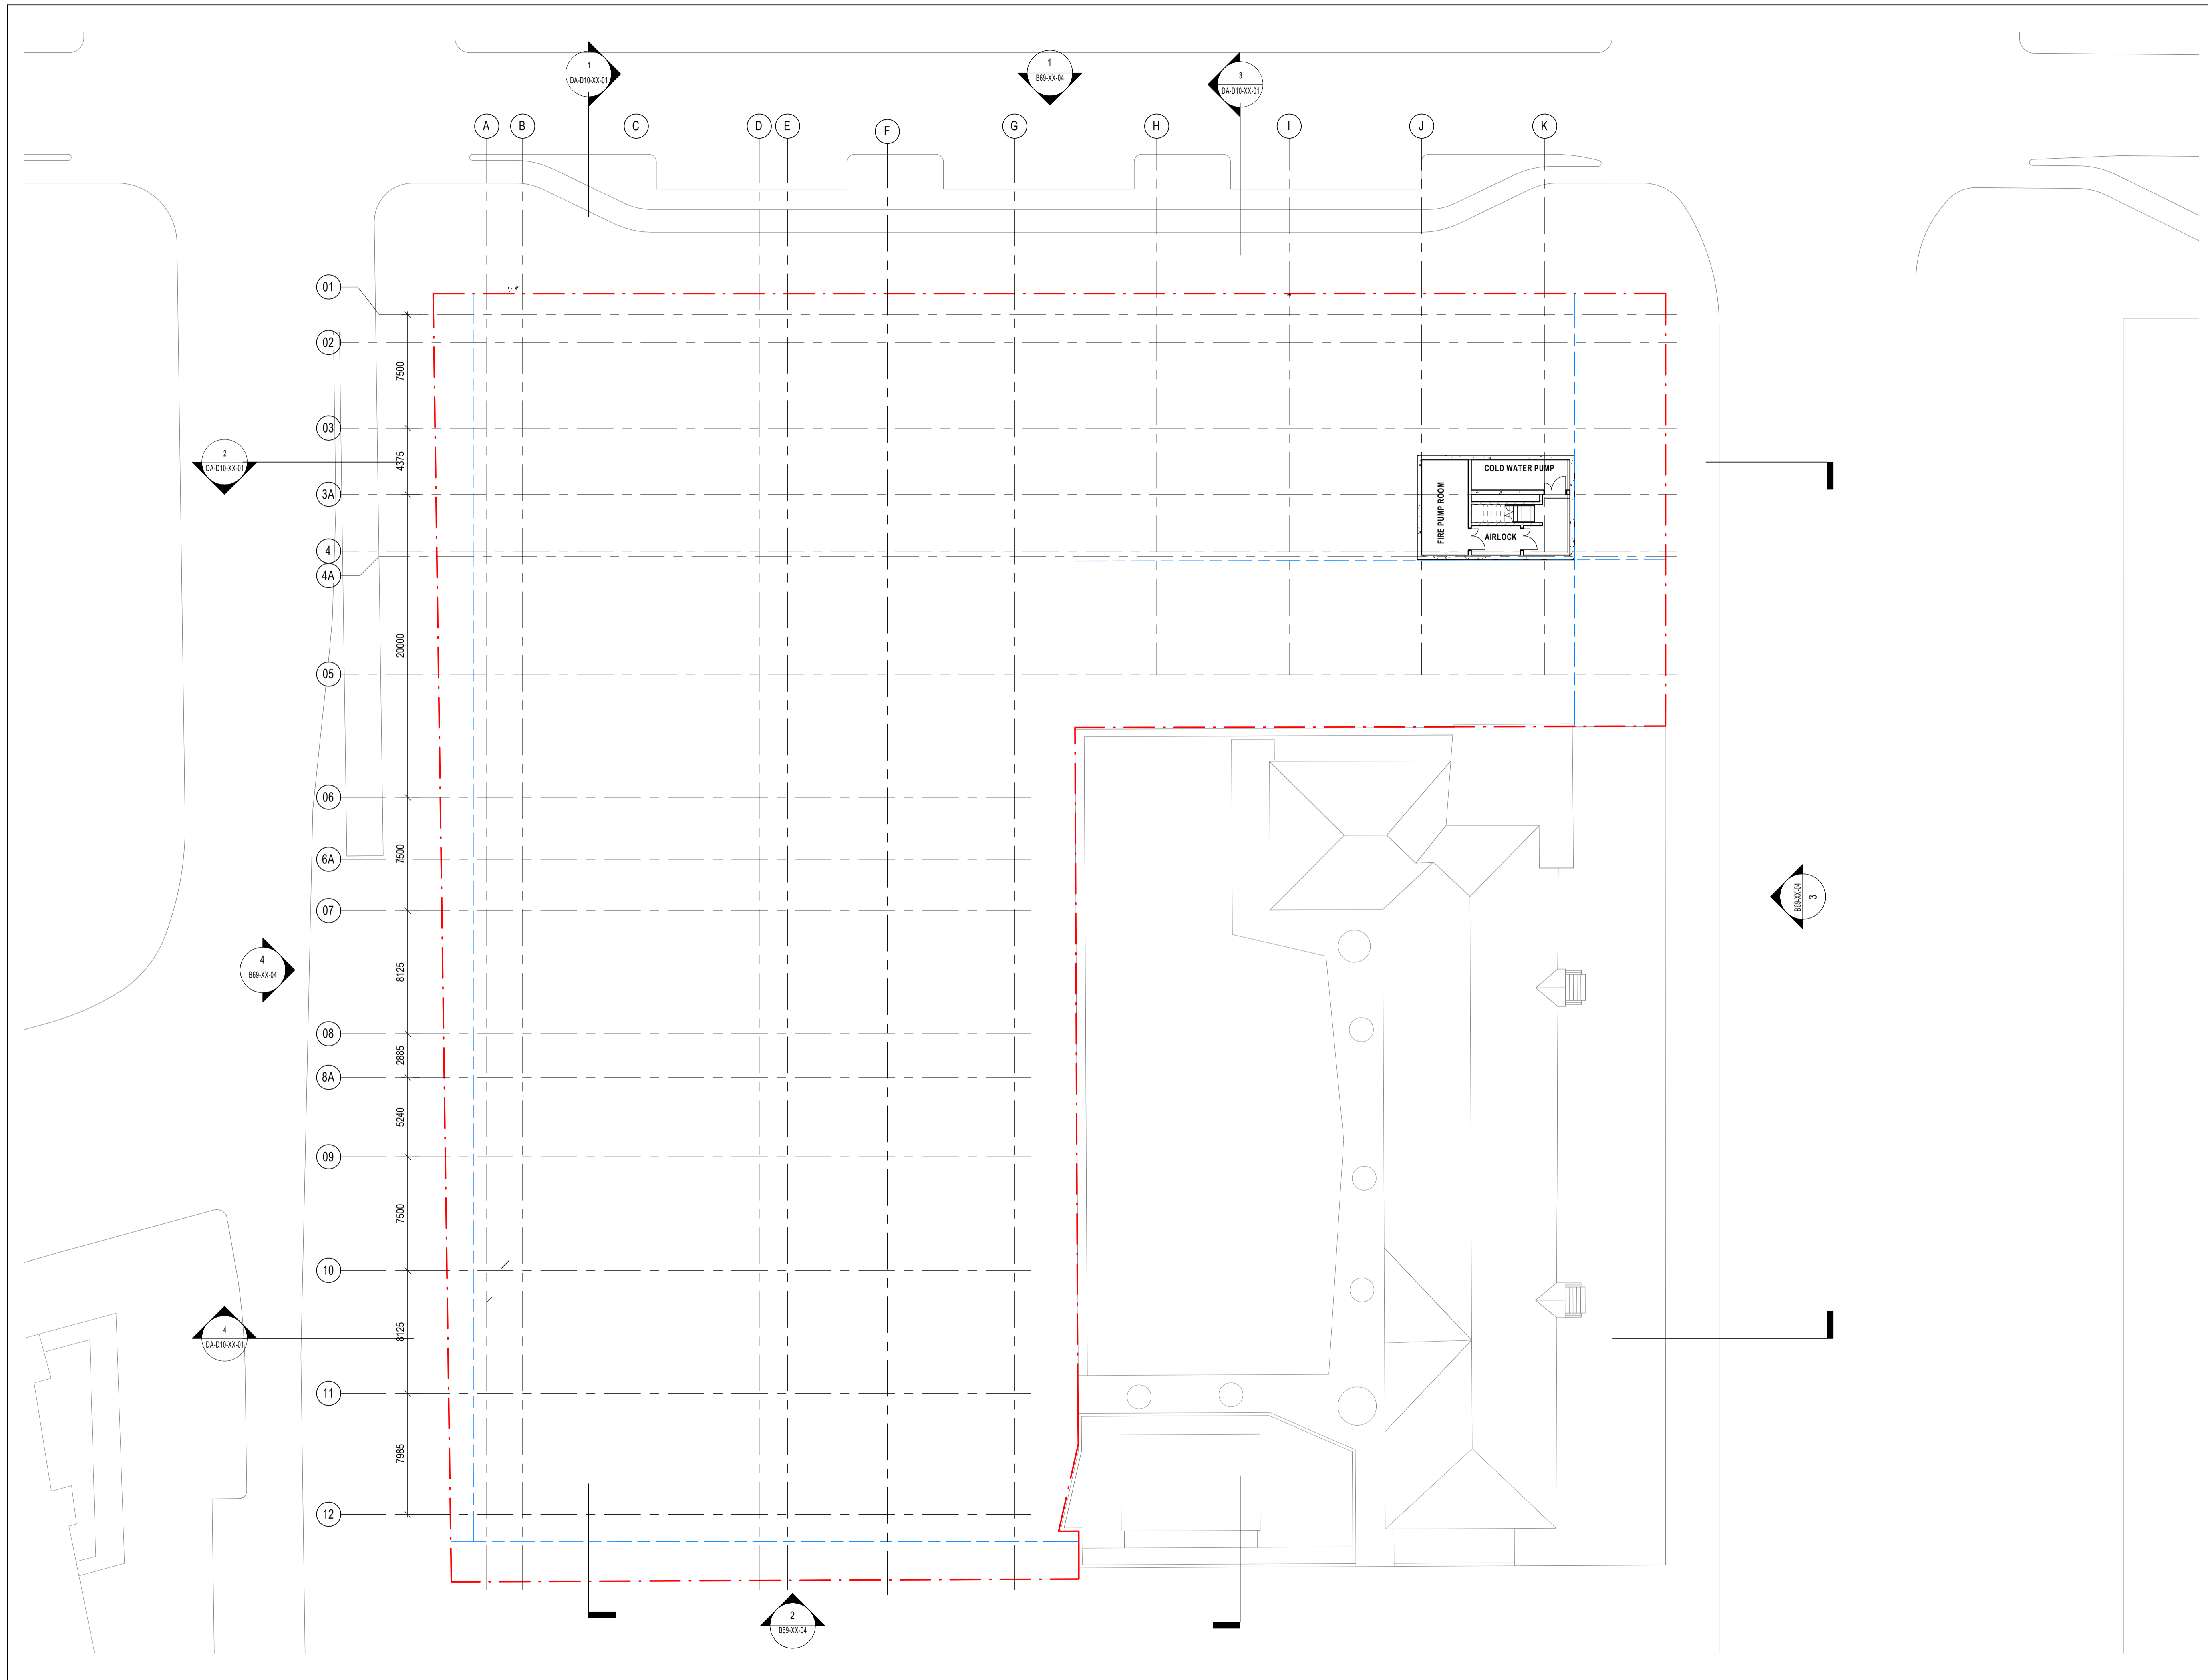

REFER TO SHEET "DA-C10-XX-03"
FOR MATERIAL CODES AND
DESCRIPTION

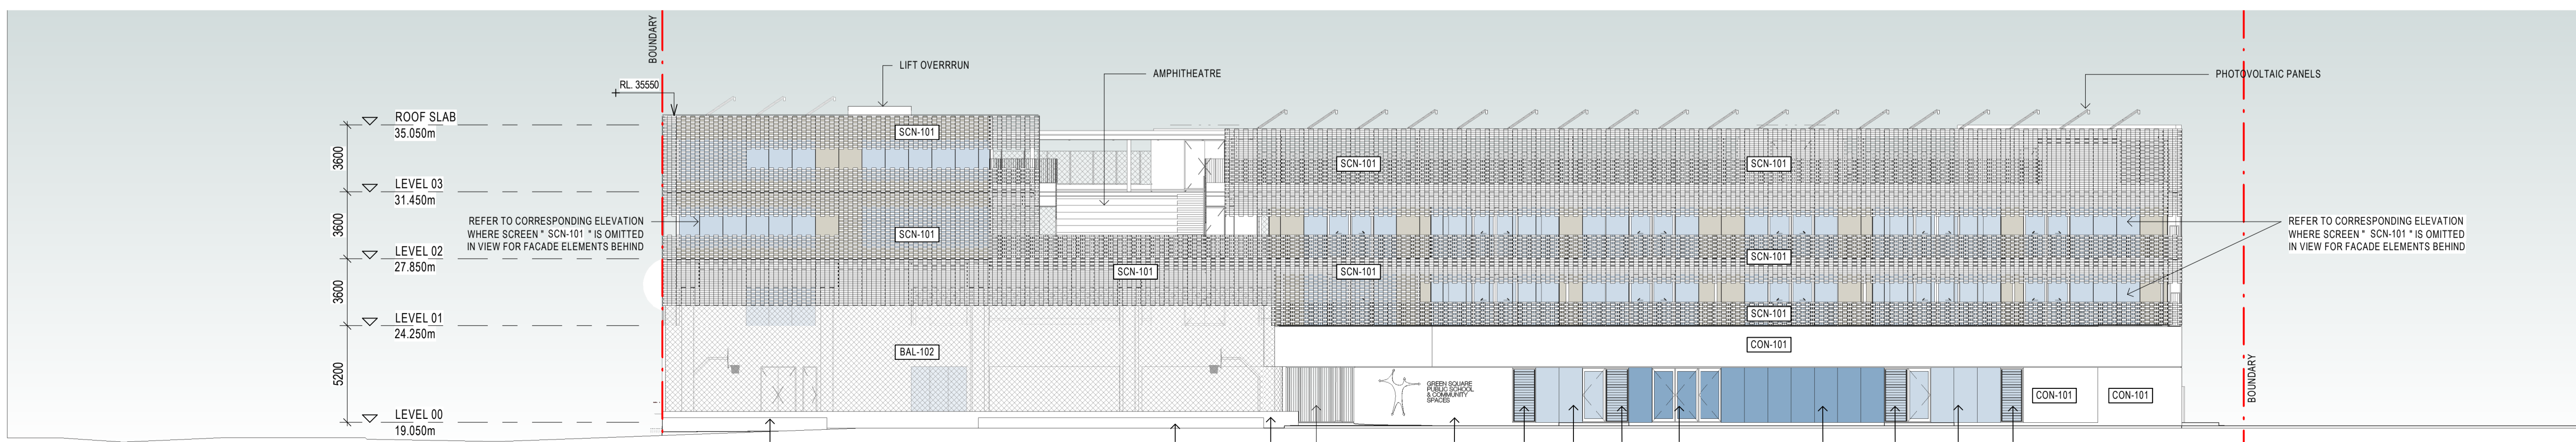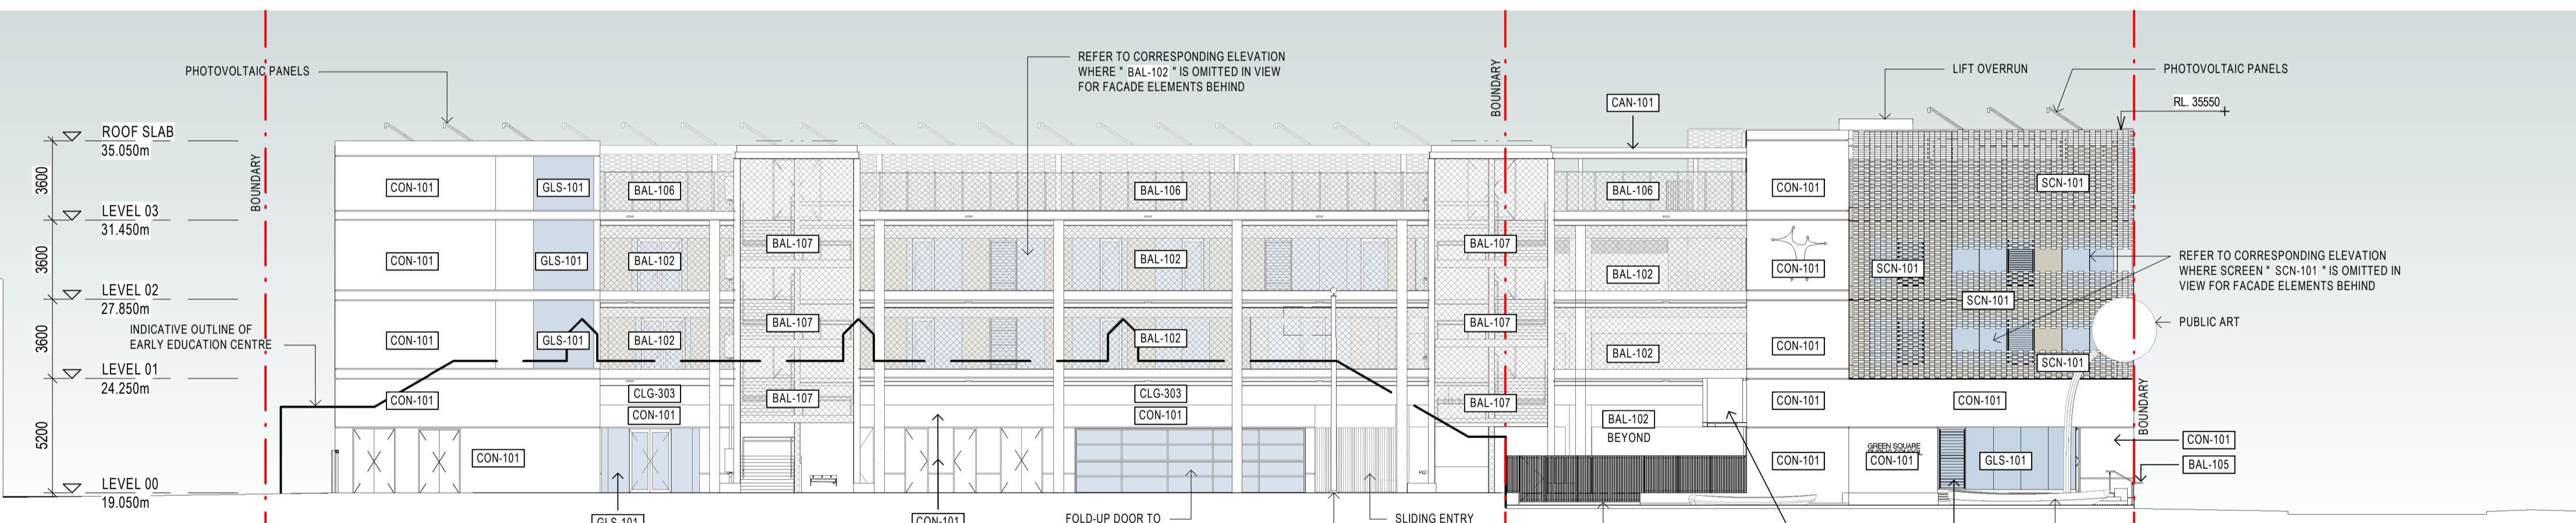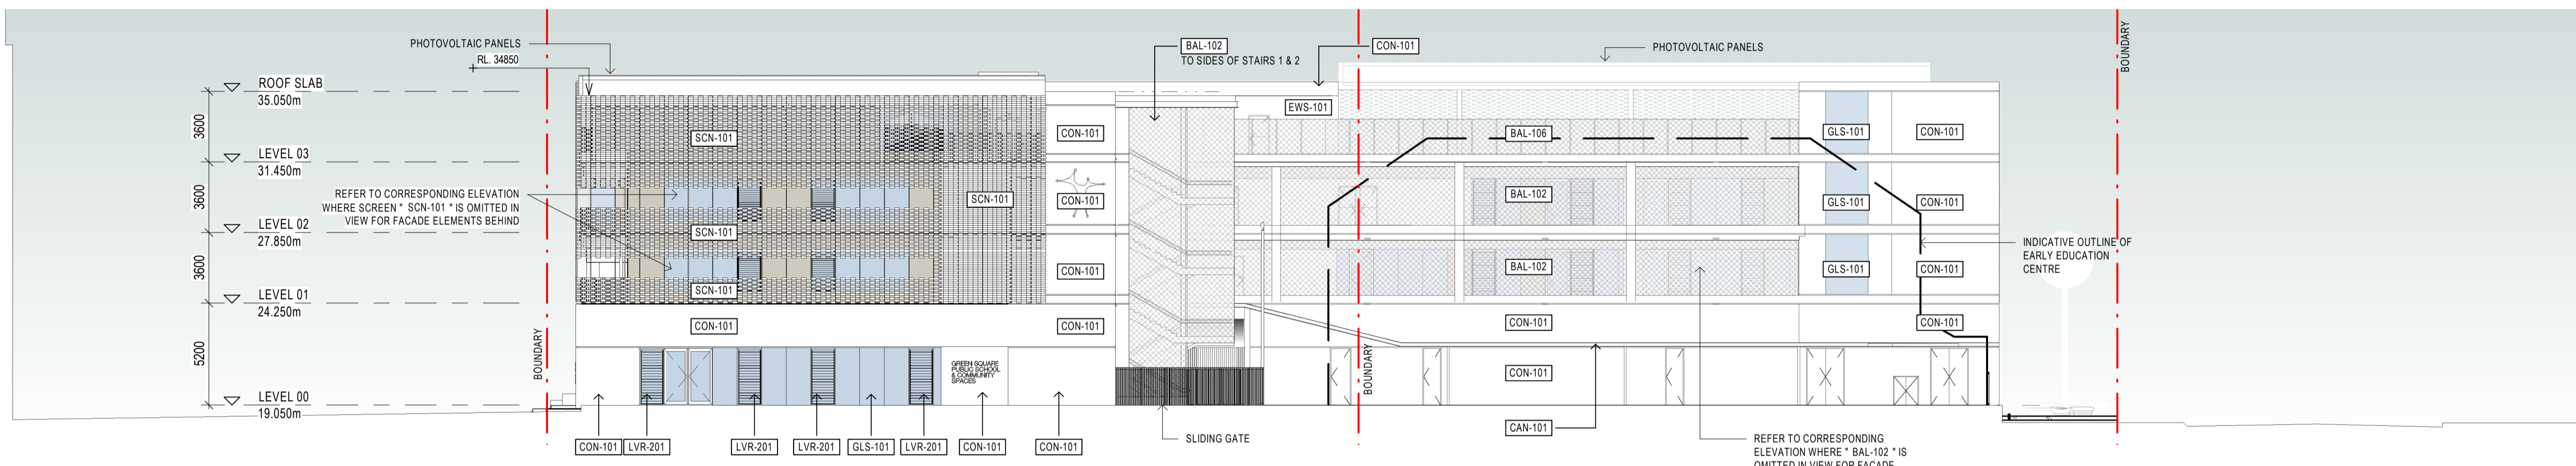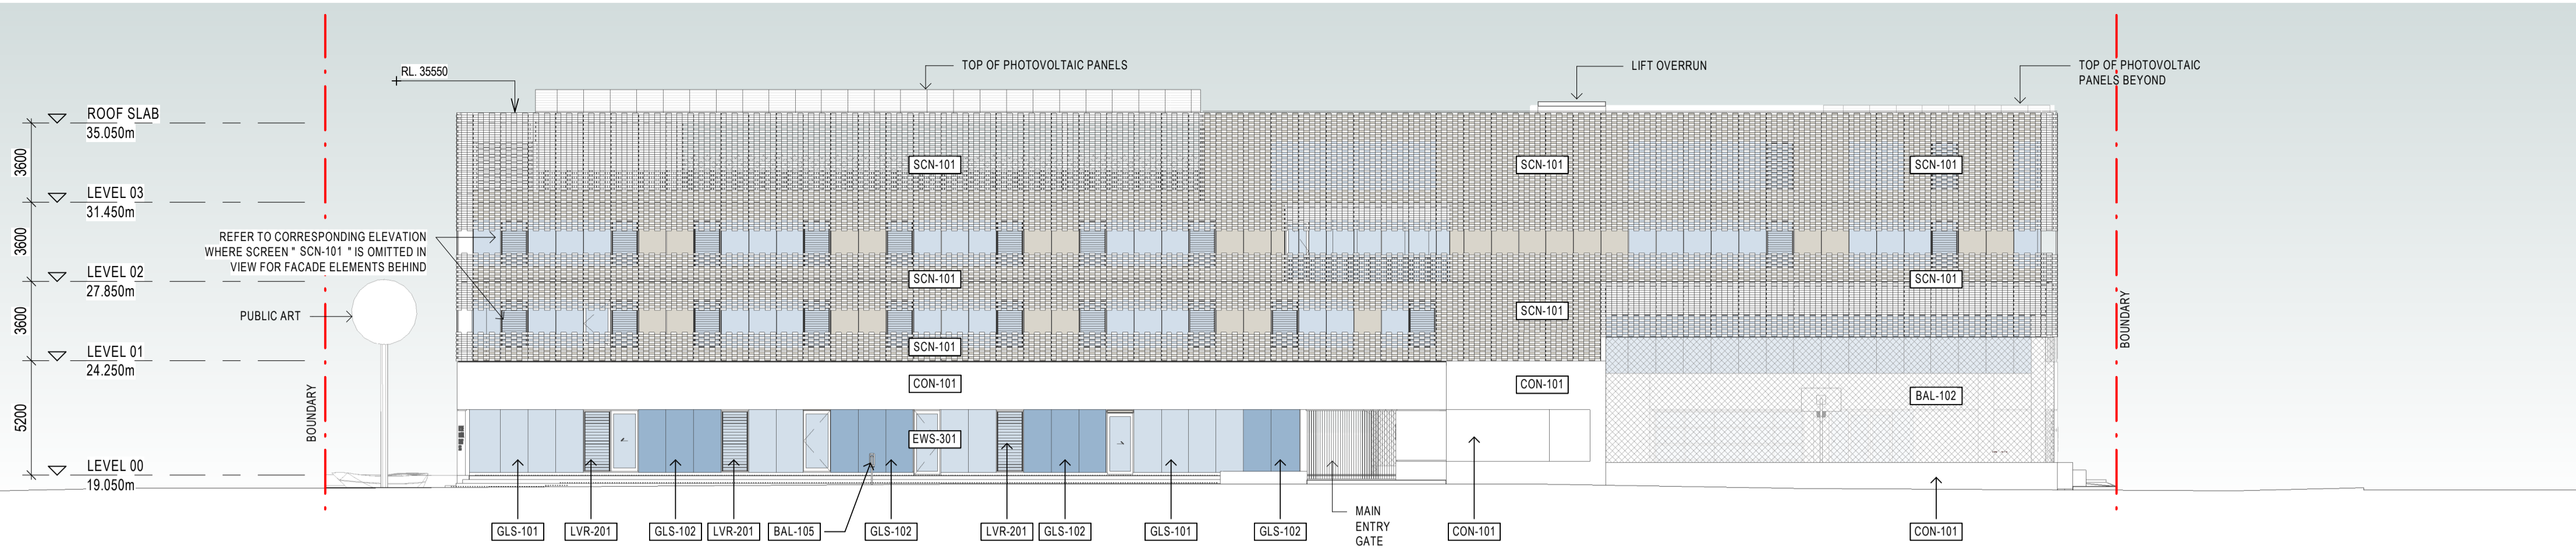

NSW ARCHITECTS REGISTRATION BOARD /
NOMINATED ARCHITECTS
8586 NIWOTSCZKA TITCHOSKY
715 JULIAN AVENUE
7053 MATTHEW BLAIR
7151 PHILLIP ROSSINGTON
497 JAMES GROSE
Telephone +61 2 8297 7200
Facsimile +61 2 8297 7299
www.bvm.com.au

INTELLECTUAL PROPERTY
COPYRIGHT BVM ARCHITECTURE PTY LIMITED. UNLESS OTHERWISE
AGREED IN WRITING ALL RIGHTS TO THIS DOCUMENT ARE SUBJECT TO
PAYMENT IN FULL OF ALL BVM CHARGES. THIS DOCUMENT MAY ONLY
BE USED FOR THE EXPRESS PURPOSE AND PROJECT FOR WHICH IT
HAS BEEN CREATED AND DELIVERED. AS NOTIFIED IN WRITING BY
BVM AND THIS DOCUMENT MAY NOT BE OTHERWISE USED OR COPIED.
ANY UNAUTHORIZED USE OF THIS DOCUMENT IS AT THE USER'S SOLE
RISK AND WITHOUT LIMITING BVM'S RIGHTS THE USER RELEASES AND
INDEMNIFIES BVM FROM AND AGAINST ALL LOSS OR ARISING.

NOTE
CONTRACTOR TO CHECK AND VERIFY ALL DIMENSIONS ON SITE PRIOR
TO COMMENCEMENT OF WORK OR PREPARATION OF SHOP DRAWINGS.
DO NOT SCALE THIS DRAWING

ISSUE	DATE	FOR
A	15/10/21	SSDA

STRUCTURAL AND CIVIL ENGINEER

MEINHARDT BONACCI
+61 2 8247 8400

BUILDING SERVICES

STANTEC
+61 2 9493 9700

ESD & GREEN STAR

NDY
+61 2 9928 6800

LANDSCAPE ARCHITECT

TURF DESIGN
+61 2 8394 9990

BCA AND DDA

PHILLIP CHUN
+61 2 9412 23202

PROJECT MANAGER

COLLIERS INTERNATIONAL
+61 2 9257 0222

END USER

CITY OF SYDNEY
+61 2 9265 9333

END USER

NSW DEPARTMENT OF EDUCATION
1300 679 332

CLIENT

SCHOOL INFRASTRUCTURE NSW

PROJECT

GREEN SQUARE INTEGRATED


COMMUNITY FACILITY AND SCHOOL

ZETLAND AVENUE, GREEN SQUARE 2017


BVM PROJECT NUMBER

1908014.000

DRAWING KEY

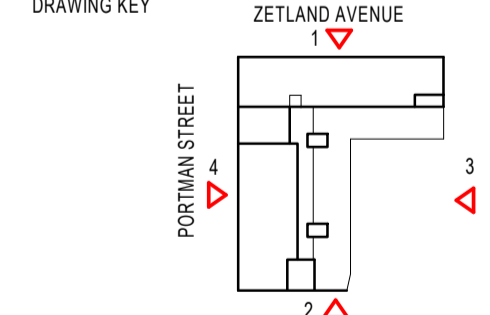

TRUE NORTH PROJECT NORTH

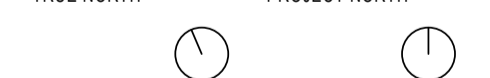

SCALE

1:200@A1
STATUS

DESIGN DEVELOPMENT

DRAWING

EXTERNAL ELEVATIONS

OVERALL

AR-DA-C10-XX-01

ISSUE
A

ISSUE	DATE	FOR
A	05/03/21	SSDA
B	04/08/21	SSDA REV 02
C	15/10/21	SSDA

STRUCTURAL AND CIVIL ENGINEER
MEINHARDT BONACCI
 +61 2 8247 8400
 BUILDING SERVICES
STANTEC
 +61 2 9493 9700
 ESD & GREEN STAR
NDY
 +61 2 9928 6800
 LANDSCAPE ARCHITECT
TURF DESIGN
 +61 2 8394 9990

BCA AND DDA
PHILLIP CHUN
 +61 2 9412 23202
 PROJECT MANAGER
COLLIERS INTERNATIONAL
 +61 2 9257 0222


END USER
CITY OF SYDNEY
 +61 2 9265 9333
 END USER
NSW DEPARTMENT OF EDUCATION
 1300 679 332
 CLIENT

SCHOOL INFRASTRUCTURE NSW
 PROJECT


**GREEN SQUARE INTEGRATED
 COMMUNITY FACILITY AND SCHOOL**
 ZETLAND AVENUE, GREEN SQUARE 2017
 BVN PROJECT NUMBER

1908014.000

DRAWING KEY ZETLAND AVENUE

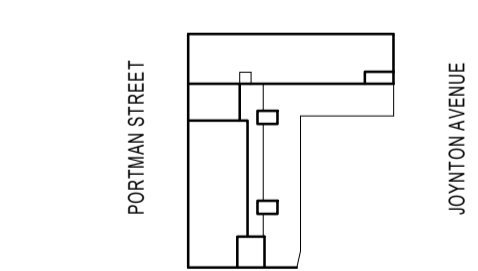

TRUE NORTH PROJECT NORTH

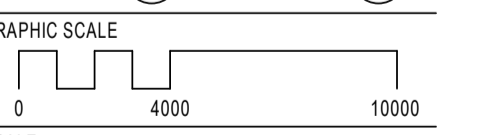

SCALE

1:200@A1

STATUS


SSDA

DRAWING


SECTIONS 01

DA-D10-XX-01


ISSUE C

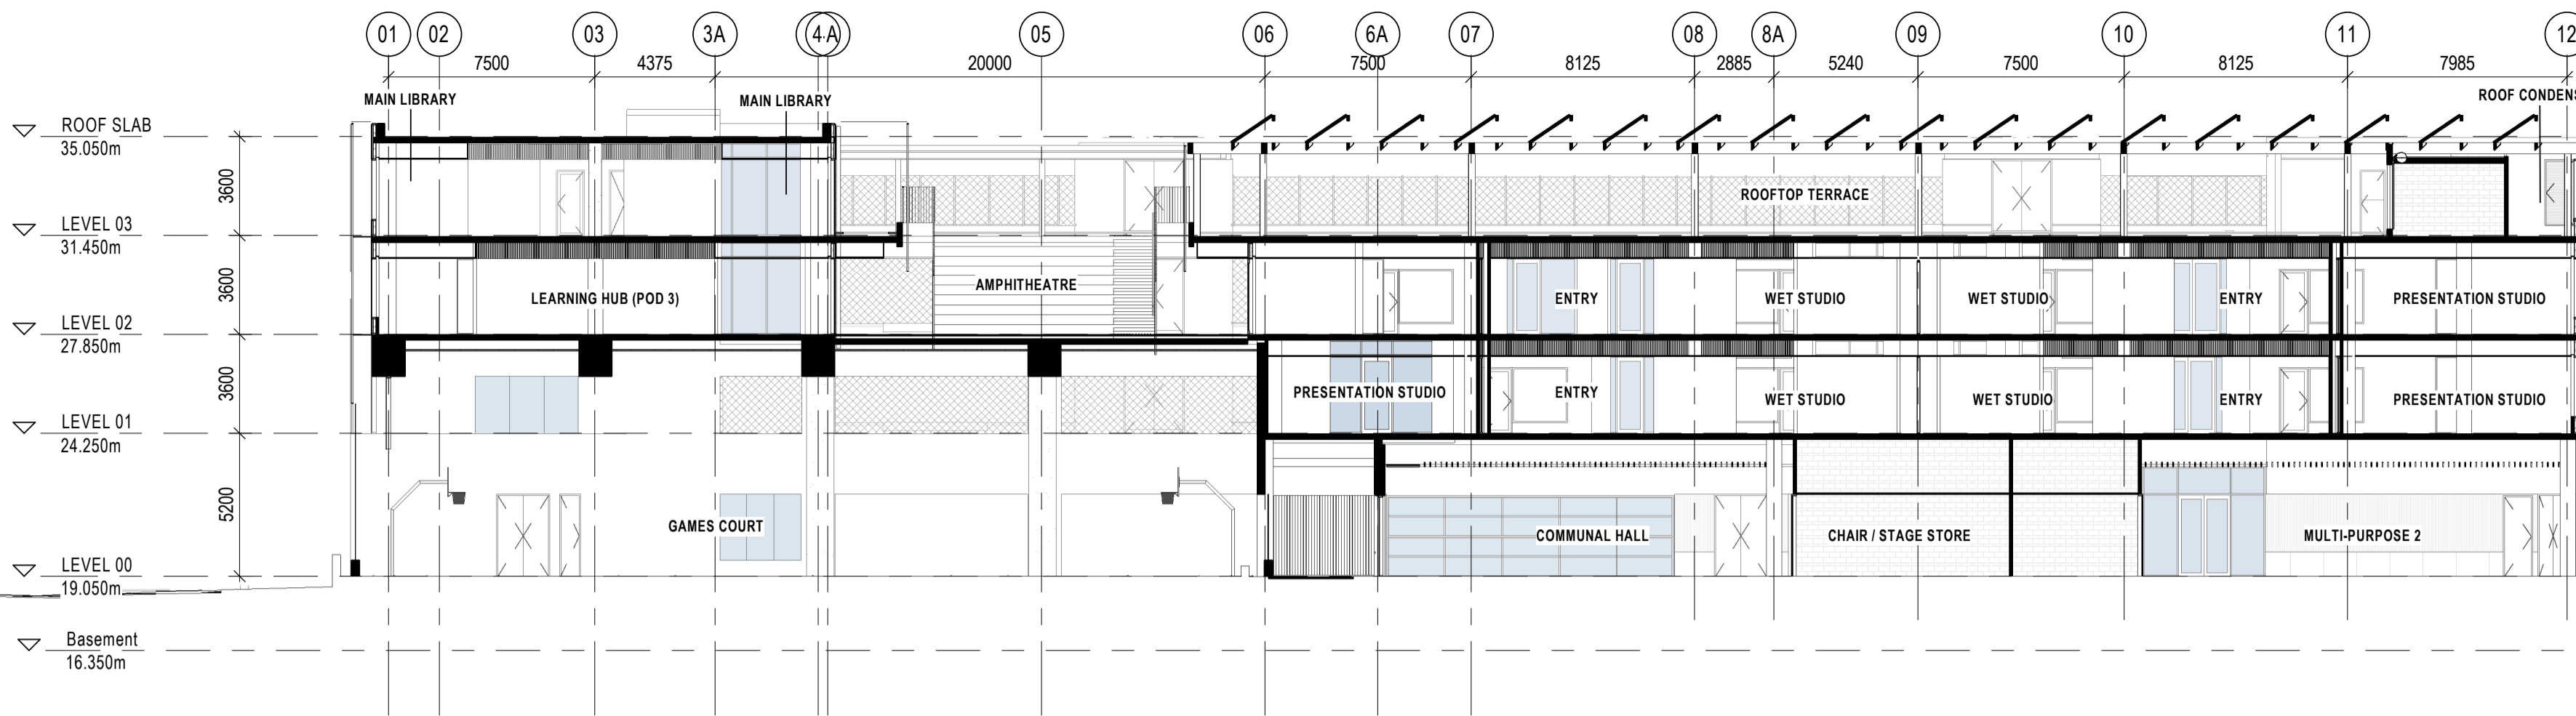


1 SECTION 01
 1:200

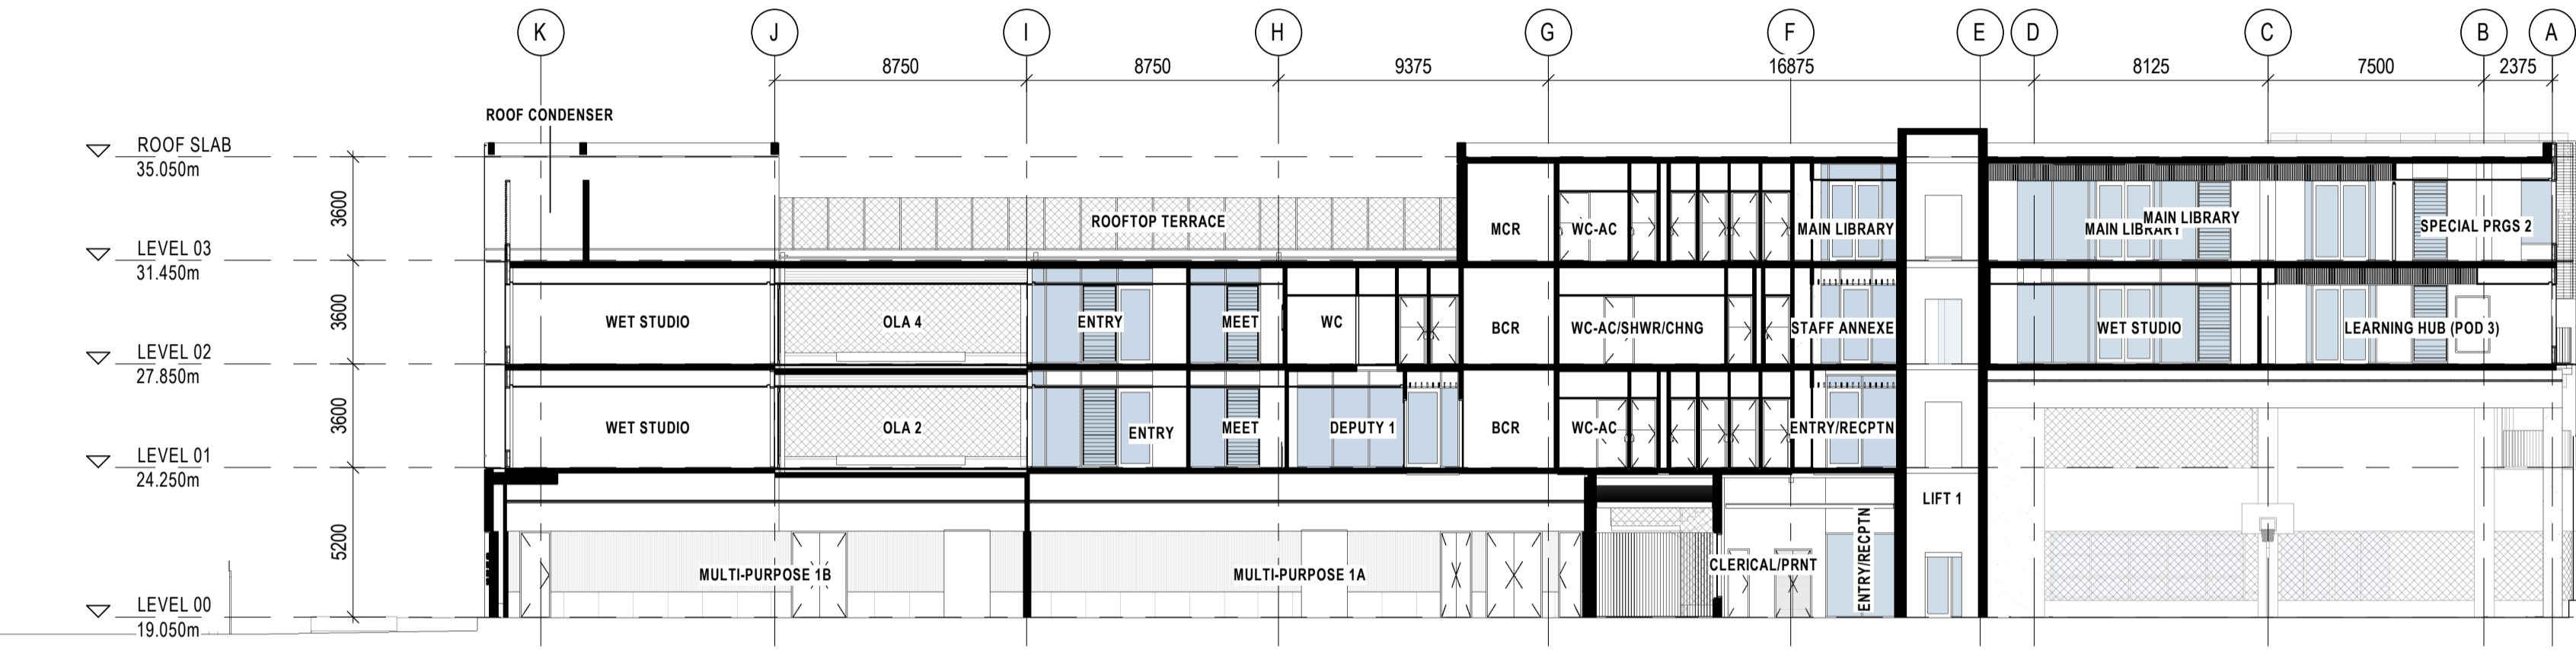

2 SECTION 02
 1:200

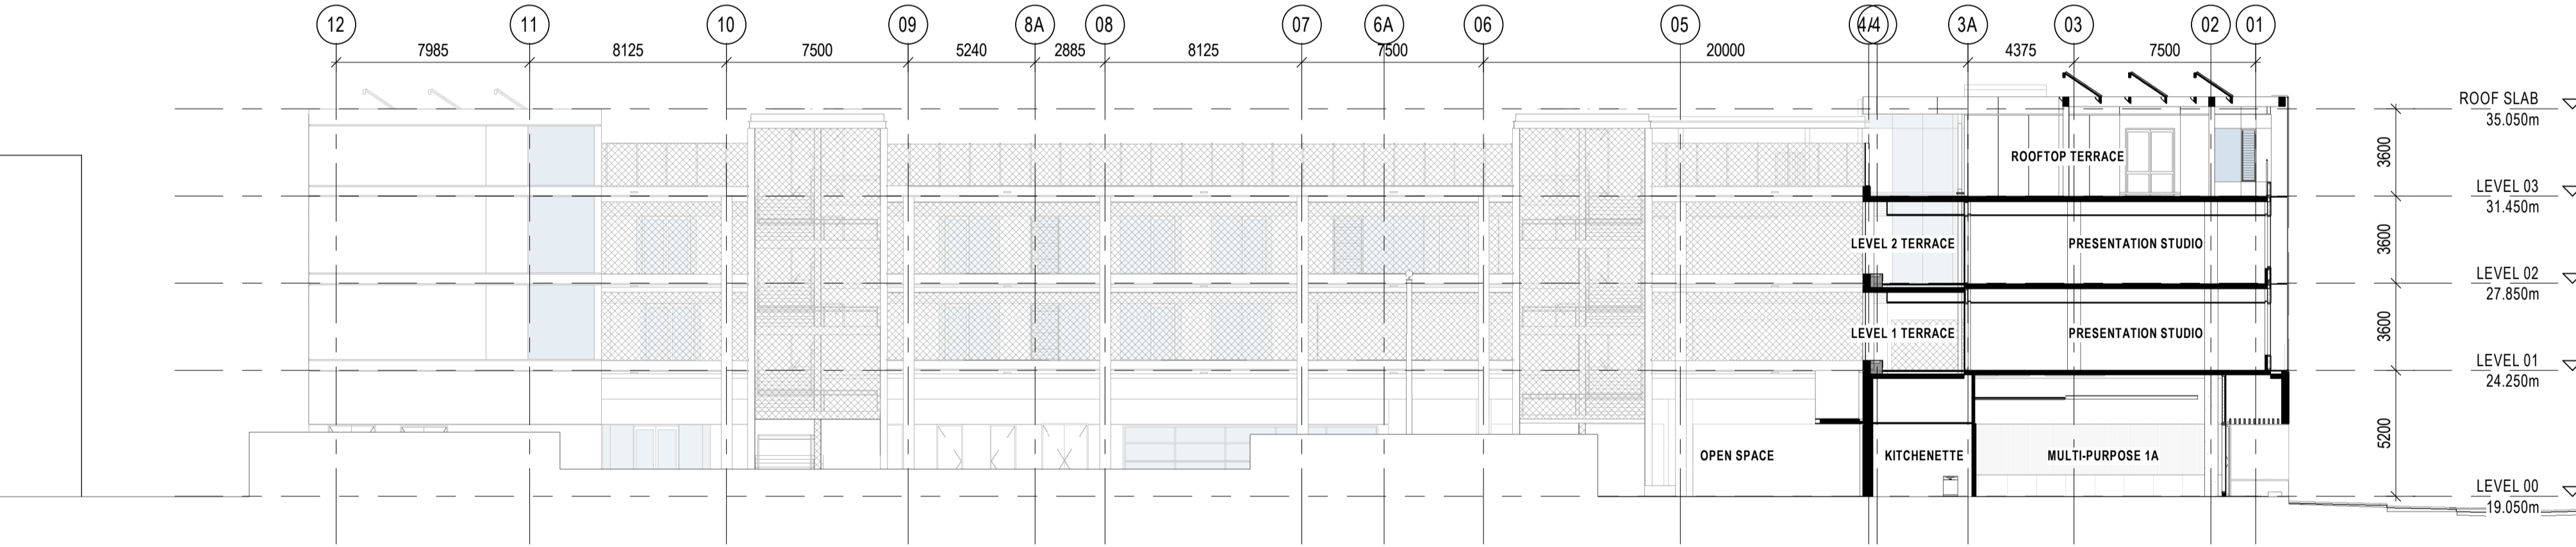

3 SECTION 03
 1:200

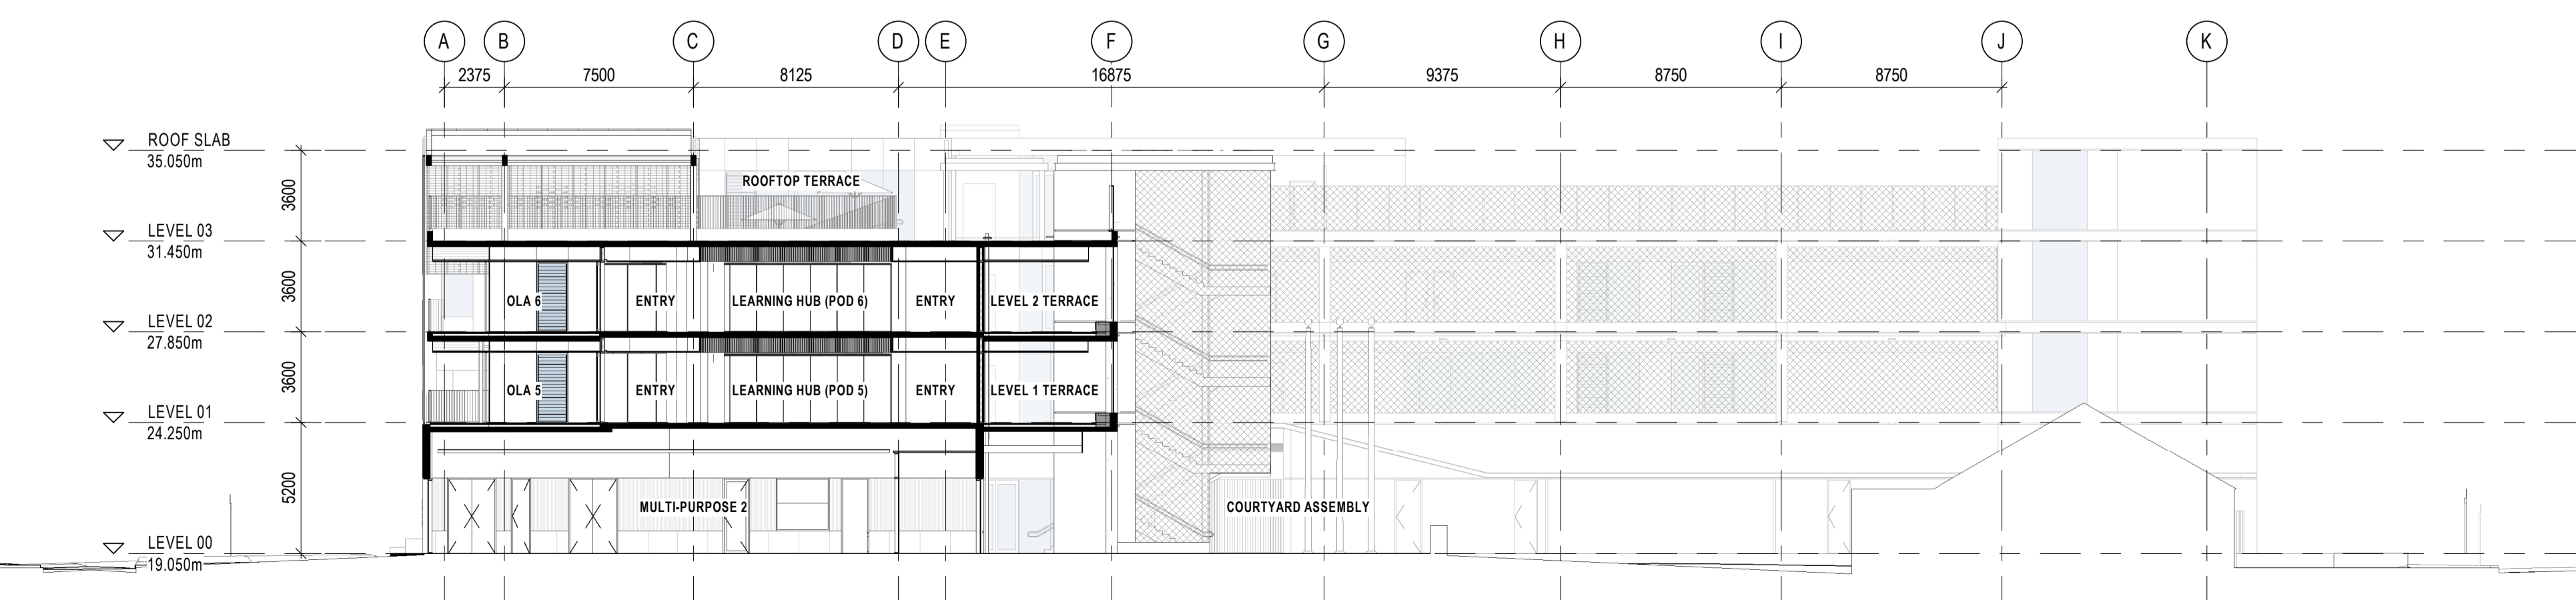

4 SECTION 04
 1:200