



- LEGEND**
- ① Entrance Gates
 - ② COLA
 - ③ Maintenance Ramp
 - ④ Entry Plaza
 - ⑤ Pedestrian Axis / Tivoli Walk
 - ⑥ Planting
 - ⑦ Tivoli Plaza
 - ⑧ Northern Courtyard
 - ⑨ Lift and Stairs
 - ⑩ Music
 - ⑪ Cafe Hub
 - ⑫ Southern Lawn
 - ⑬ Playfair Terraces

O C U L U S
level 1, 5 wilson street / post box 307 newtown nsw 2042
p 02.9557.5533. f 02.9519.8323 mail@oculus.com.au

AJ+C
ALLEN JACK+COTTIER

KAMBALA

Date	Rev. Description	Rev
22/07/20	Issue for SSDA	A

Kambala School

Masterplan

scale: 1:500@A1
job no.: S20-003
date: 22/07/20


drawn by:
checked:

LA
RB



L - 001

A

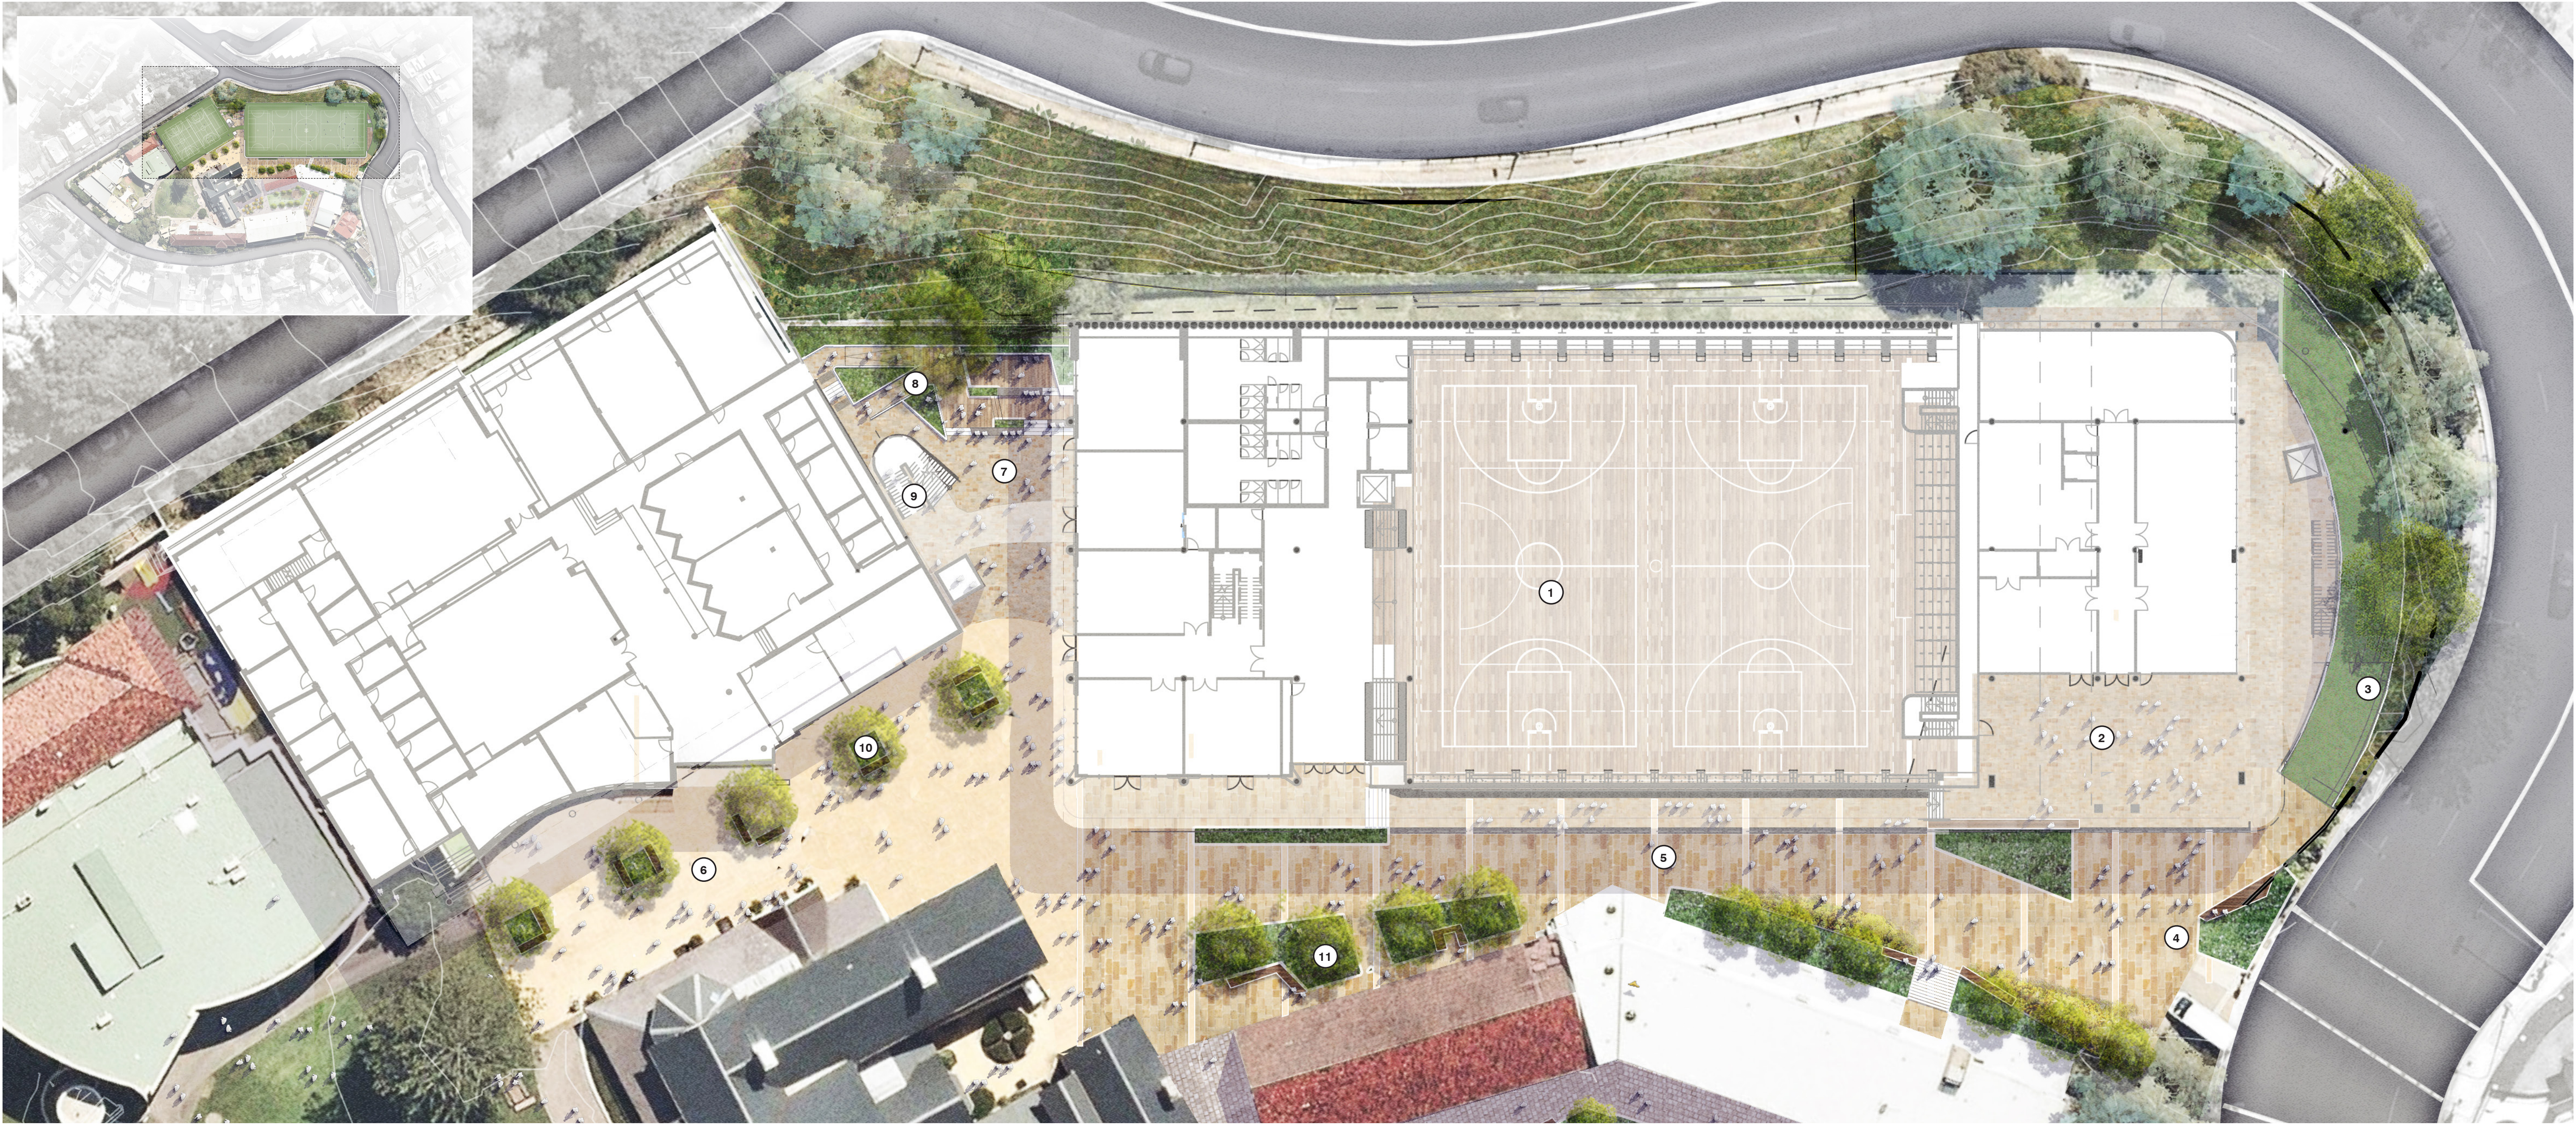

LEGEND

- 1 Sports Hall with field above
- 2 COLA
- 3 Maintenance Ramp
- 4 Entry Plaza
- 5 Pedestrian Axis / Tivoli Walk
- 6 Tivoli Plaza
- 7 Northern Courtyard
- 8 Decks
- 9 Stairs and Lift
- 10 Avenue Tree Planting
- 11 Mass Planting & Trees



LEGEND

- 1 Cafe Hub
- 2 Southern Lawn
- 3 Amphitheatre Deck
- 4 Playfair Terraces
- 5 Flexible Outdoor Seating
- 6 Outdoor Umbrellas and Seating
- 7 Integrated planted and hardscape terraces
- 8 Consistent paving type across courtyard
- 9 Linear Tree Planting

O C U L U S
level 1, 5 wilson street / post box 307 newtown nsw 2042
p 02.9557.5533. f 02.9519.8323 mail@oculus.com.au

AJ+C
ALLEN JACK+COTTIER

KAMBALA

Date	Rev. Description	Rev
22/07/20	Issue for SSDA	A

Kambala School

Southern Precinct


scale: 1:250@A1
job no.: S20-003
date: 22/07/20
drawn by:
checked:

LA
RB




L - 003


A

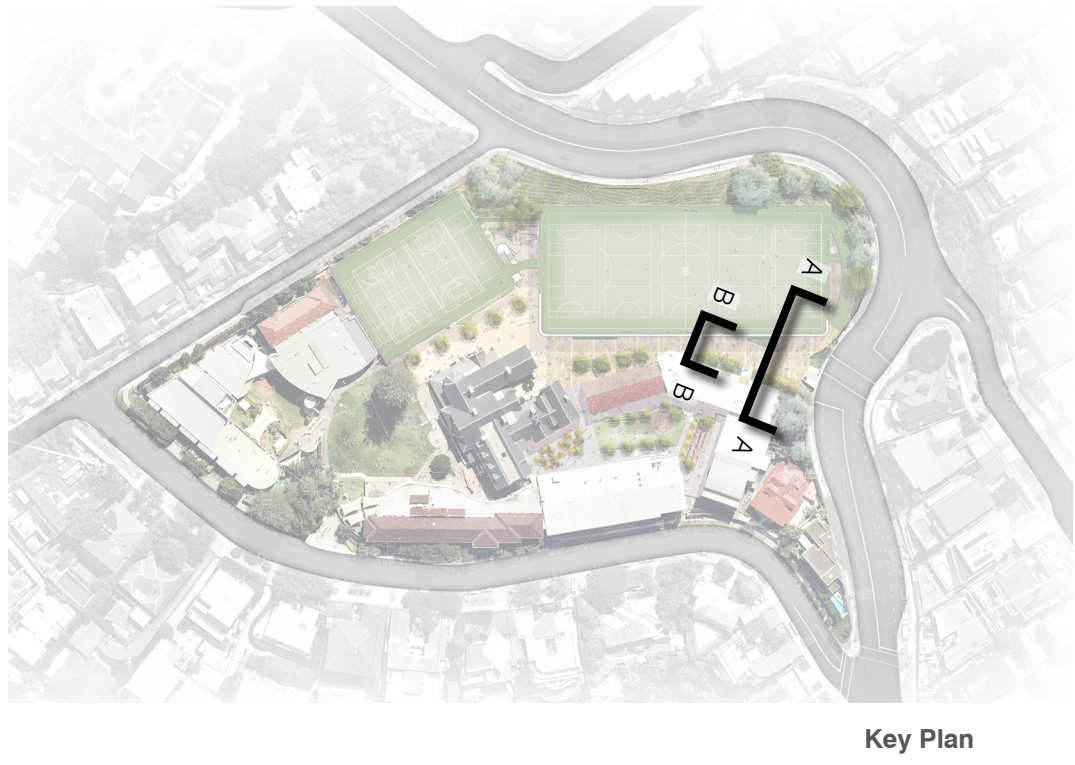

Key Plan

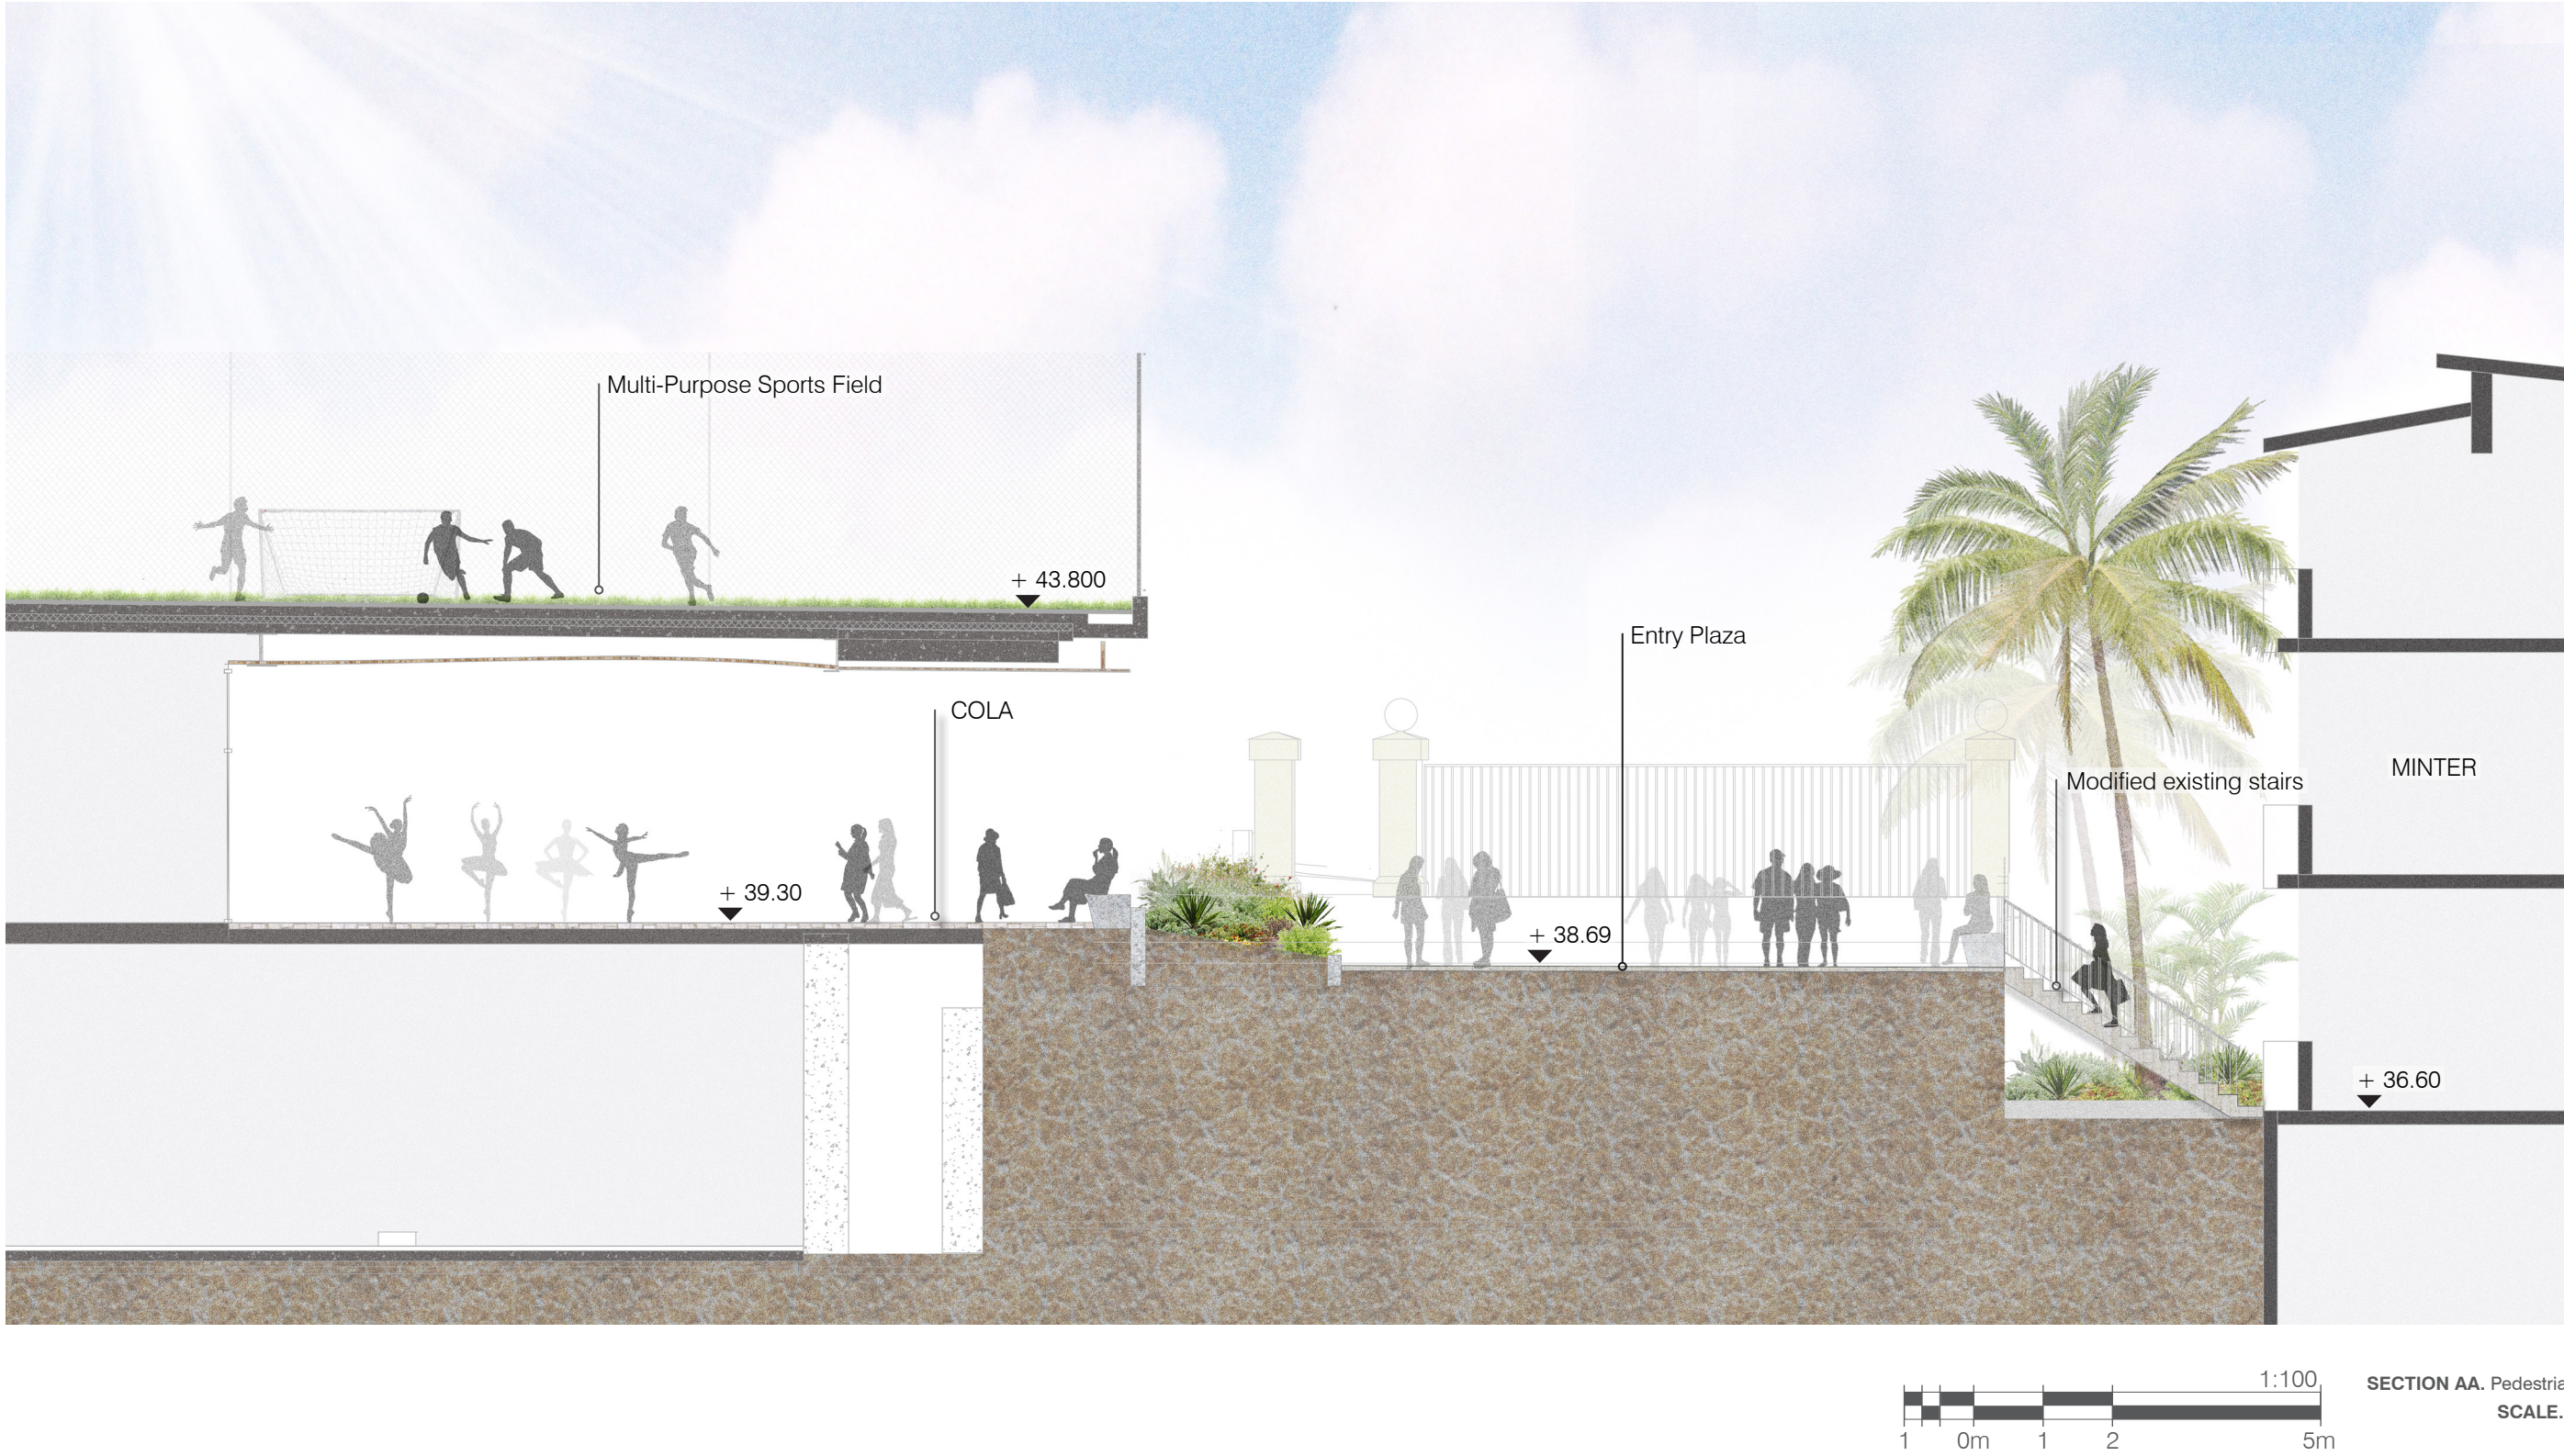


SECTION AA. Pedestrian Axis
SCALE. 1:100

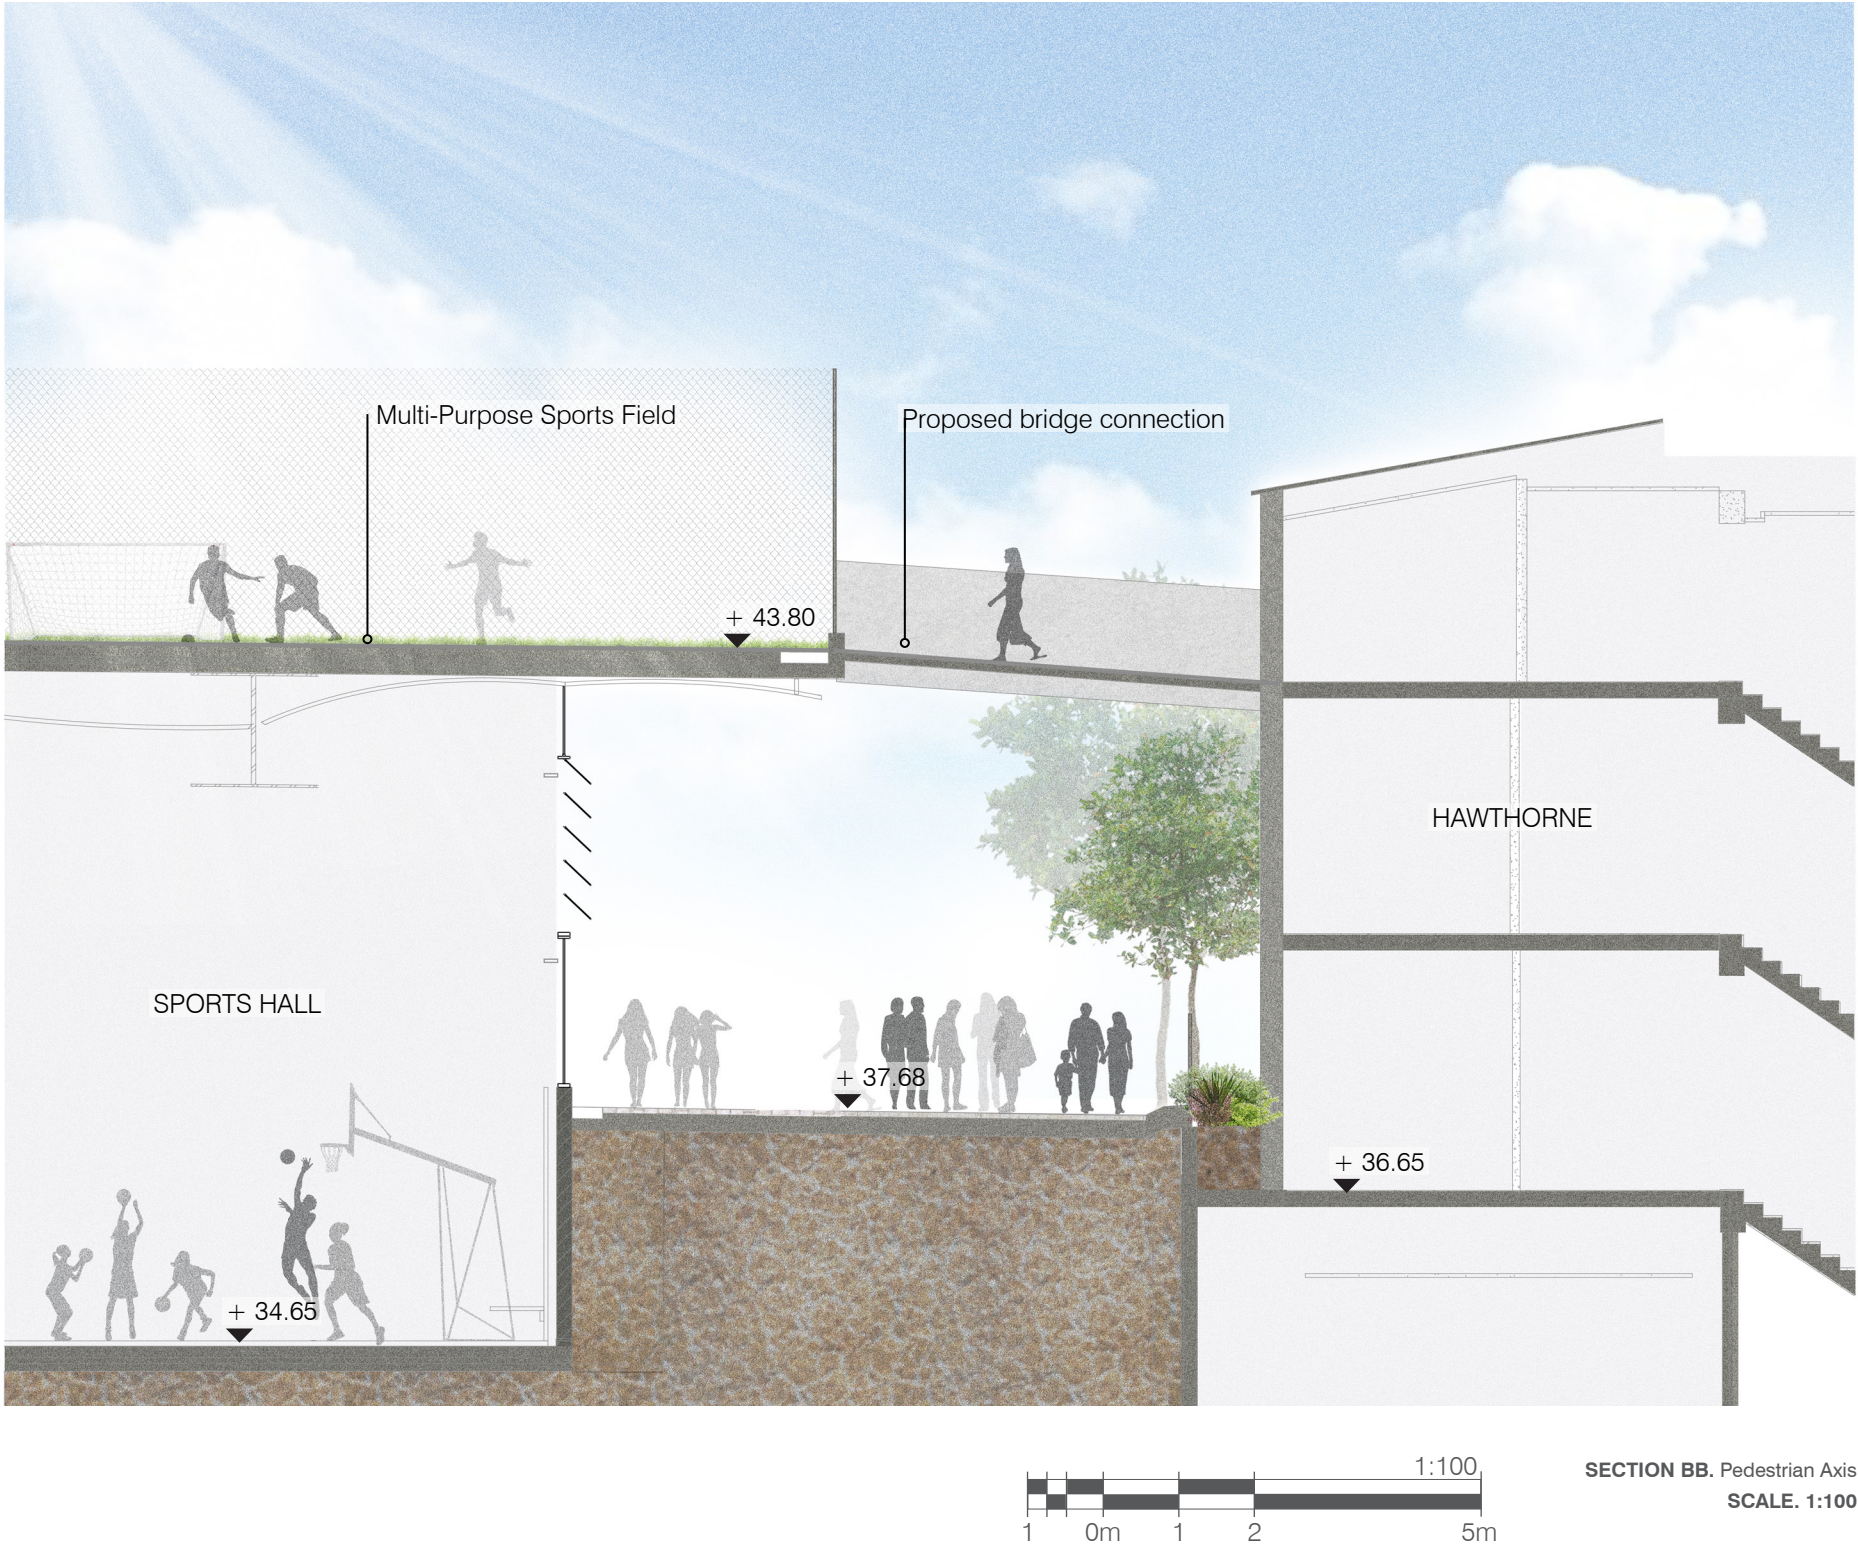



SECTION BB. Pedestrian Axis
SCALE. 1:100

Date	Rev. Description	Rev
22/07/20	Issue for SSDA	A





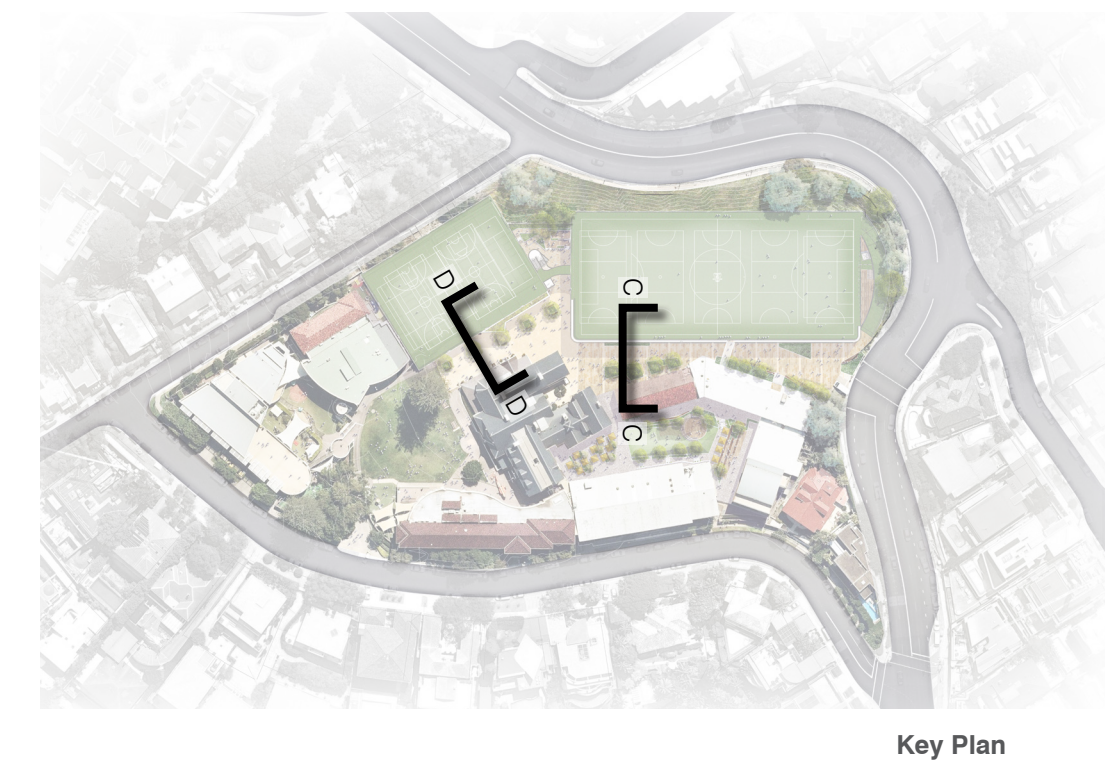

Key Plan

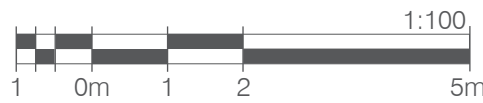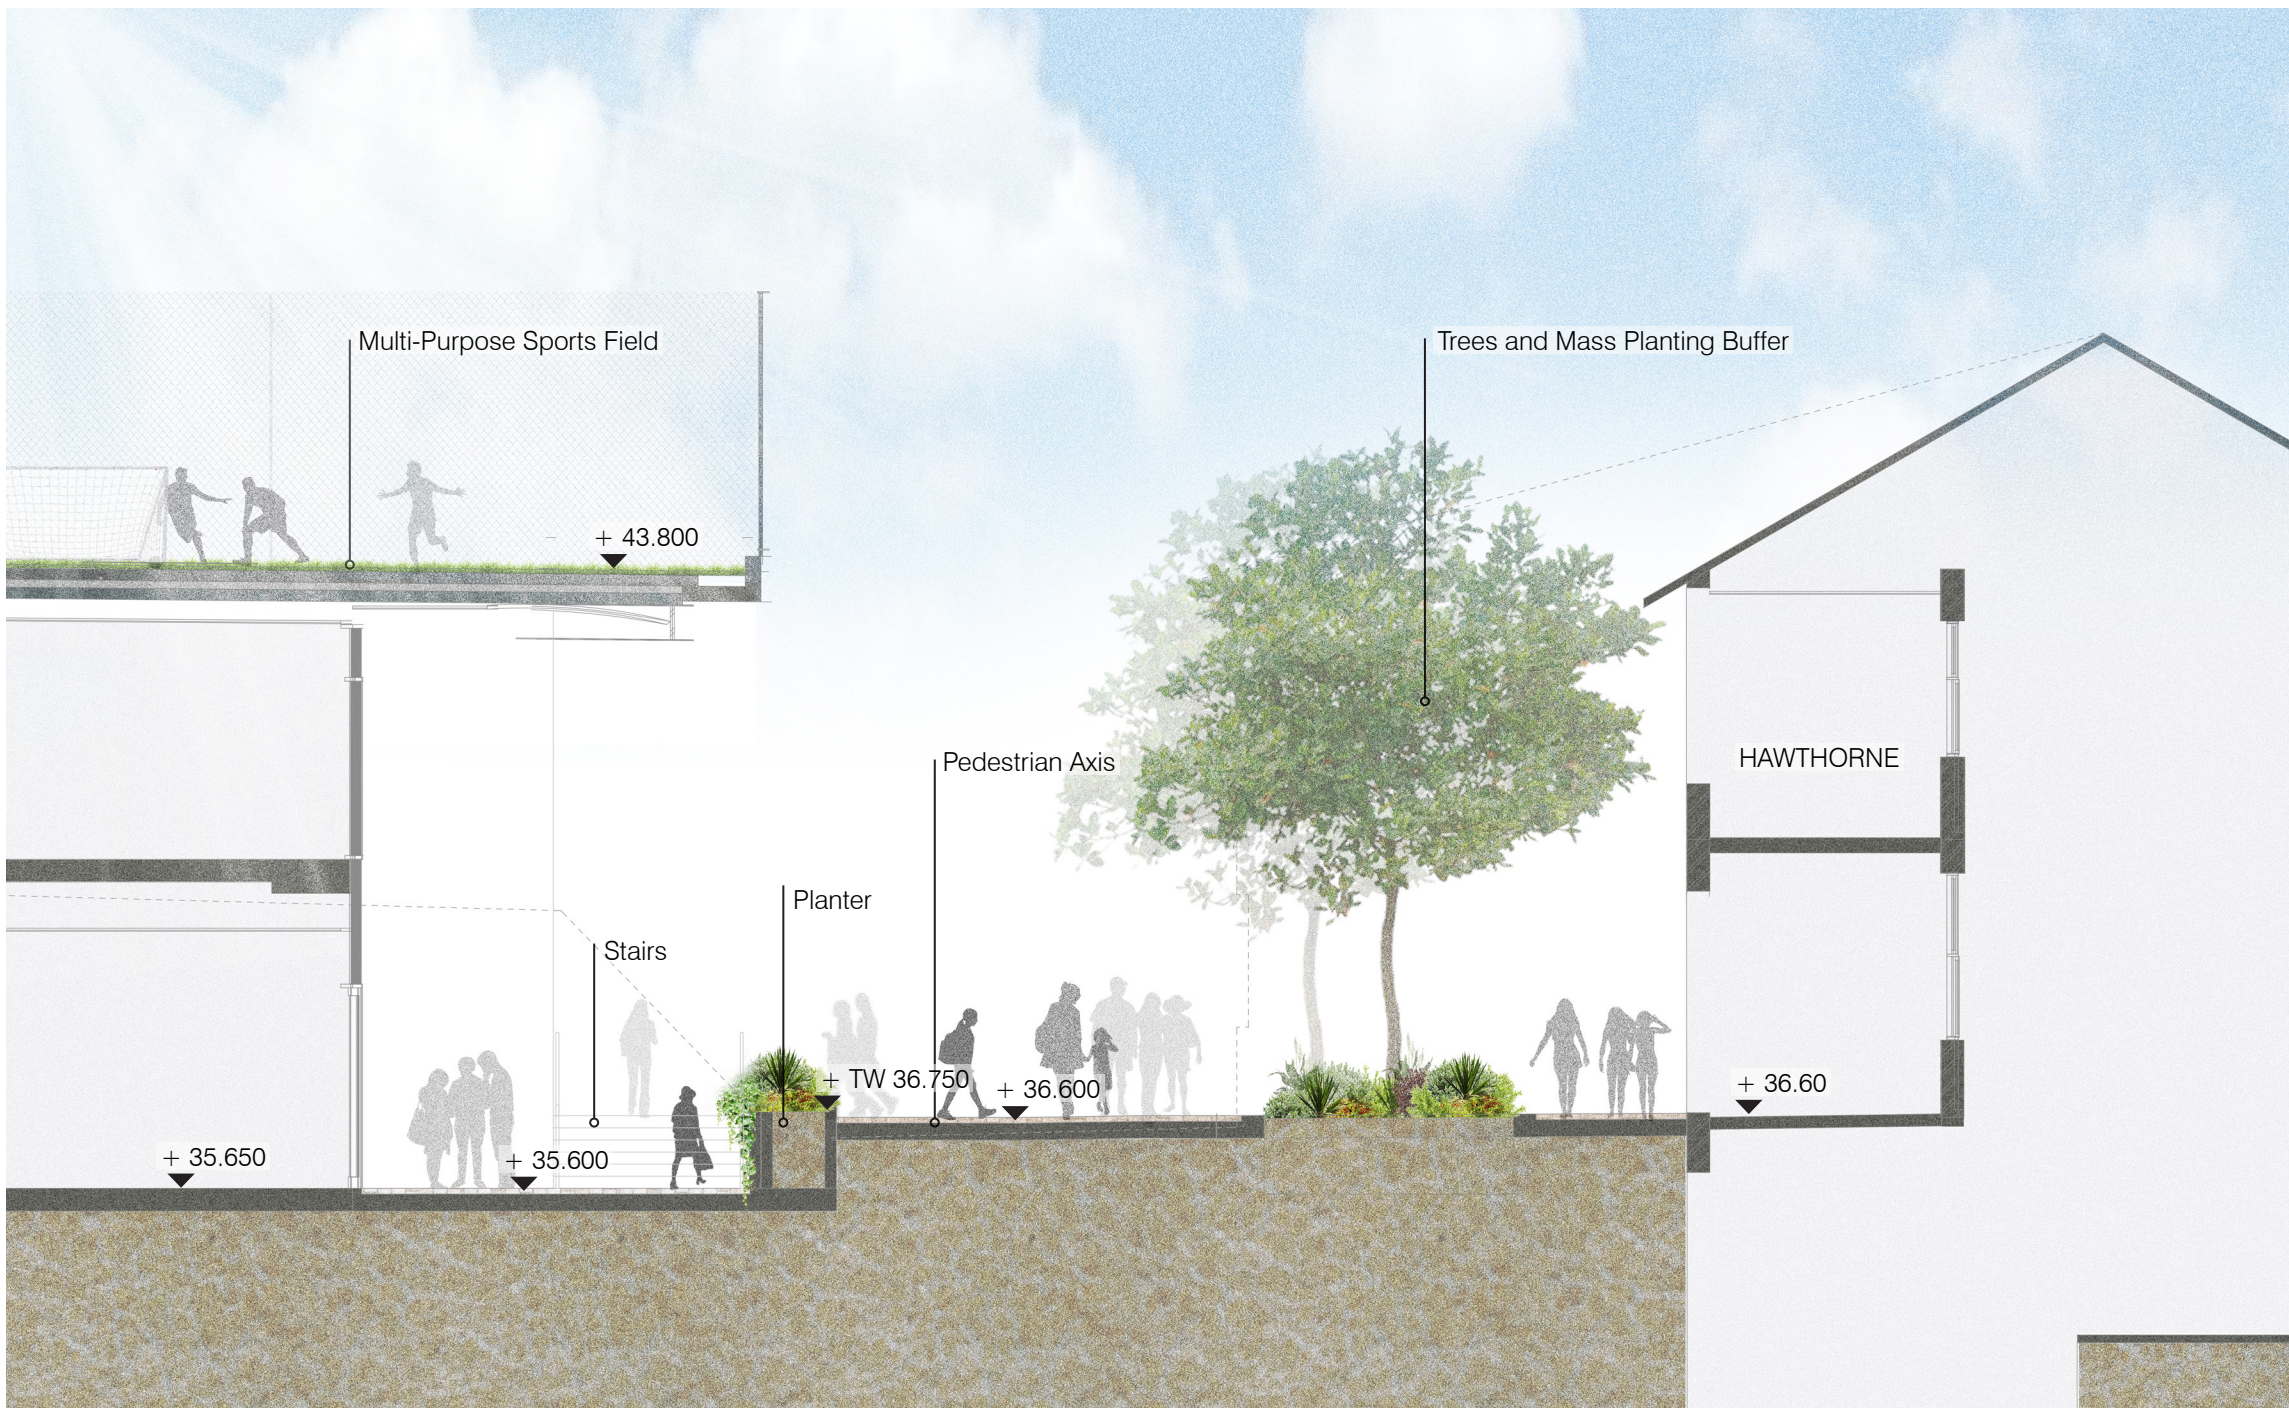


SECTION CC. Pedestrian Axis
SCALE: 1:100

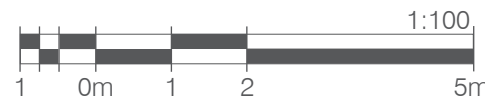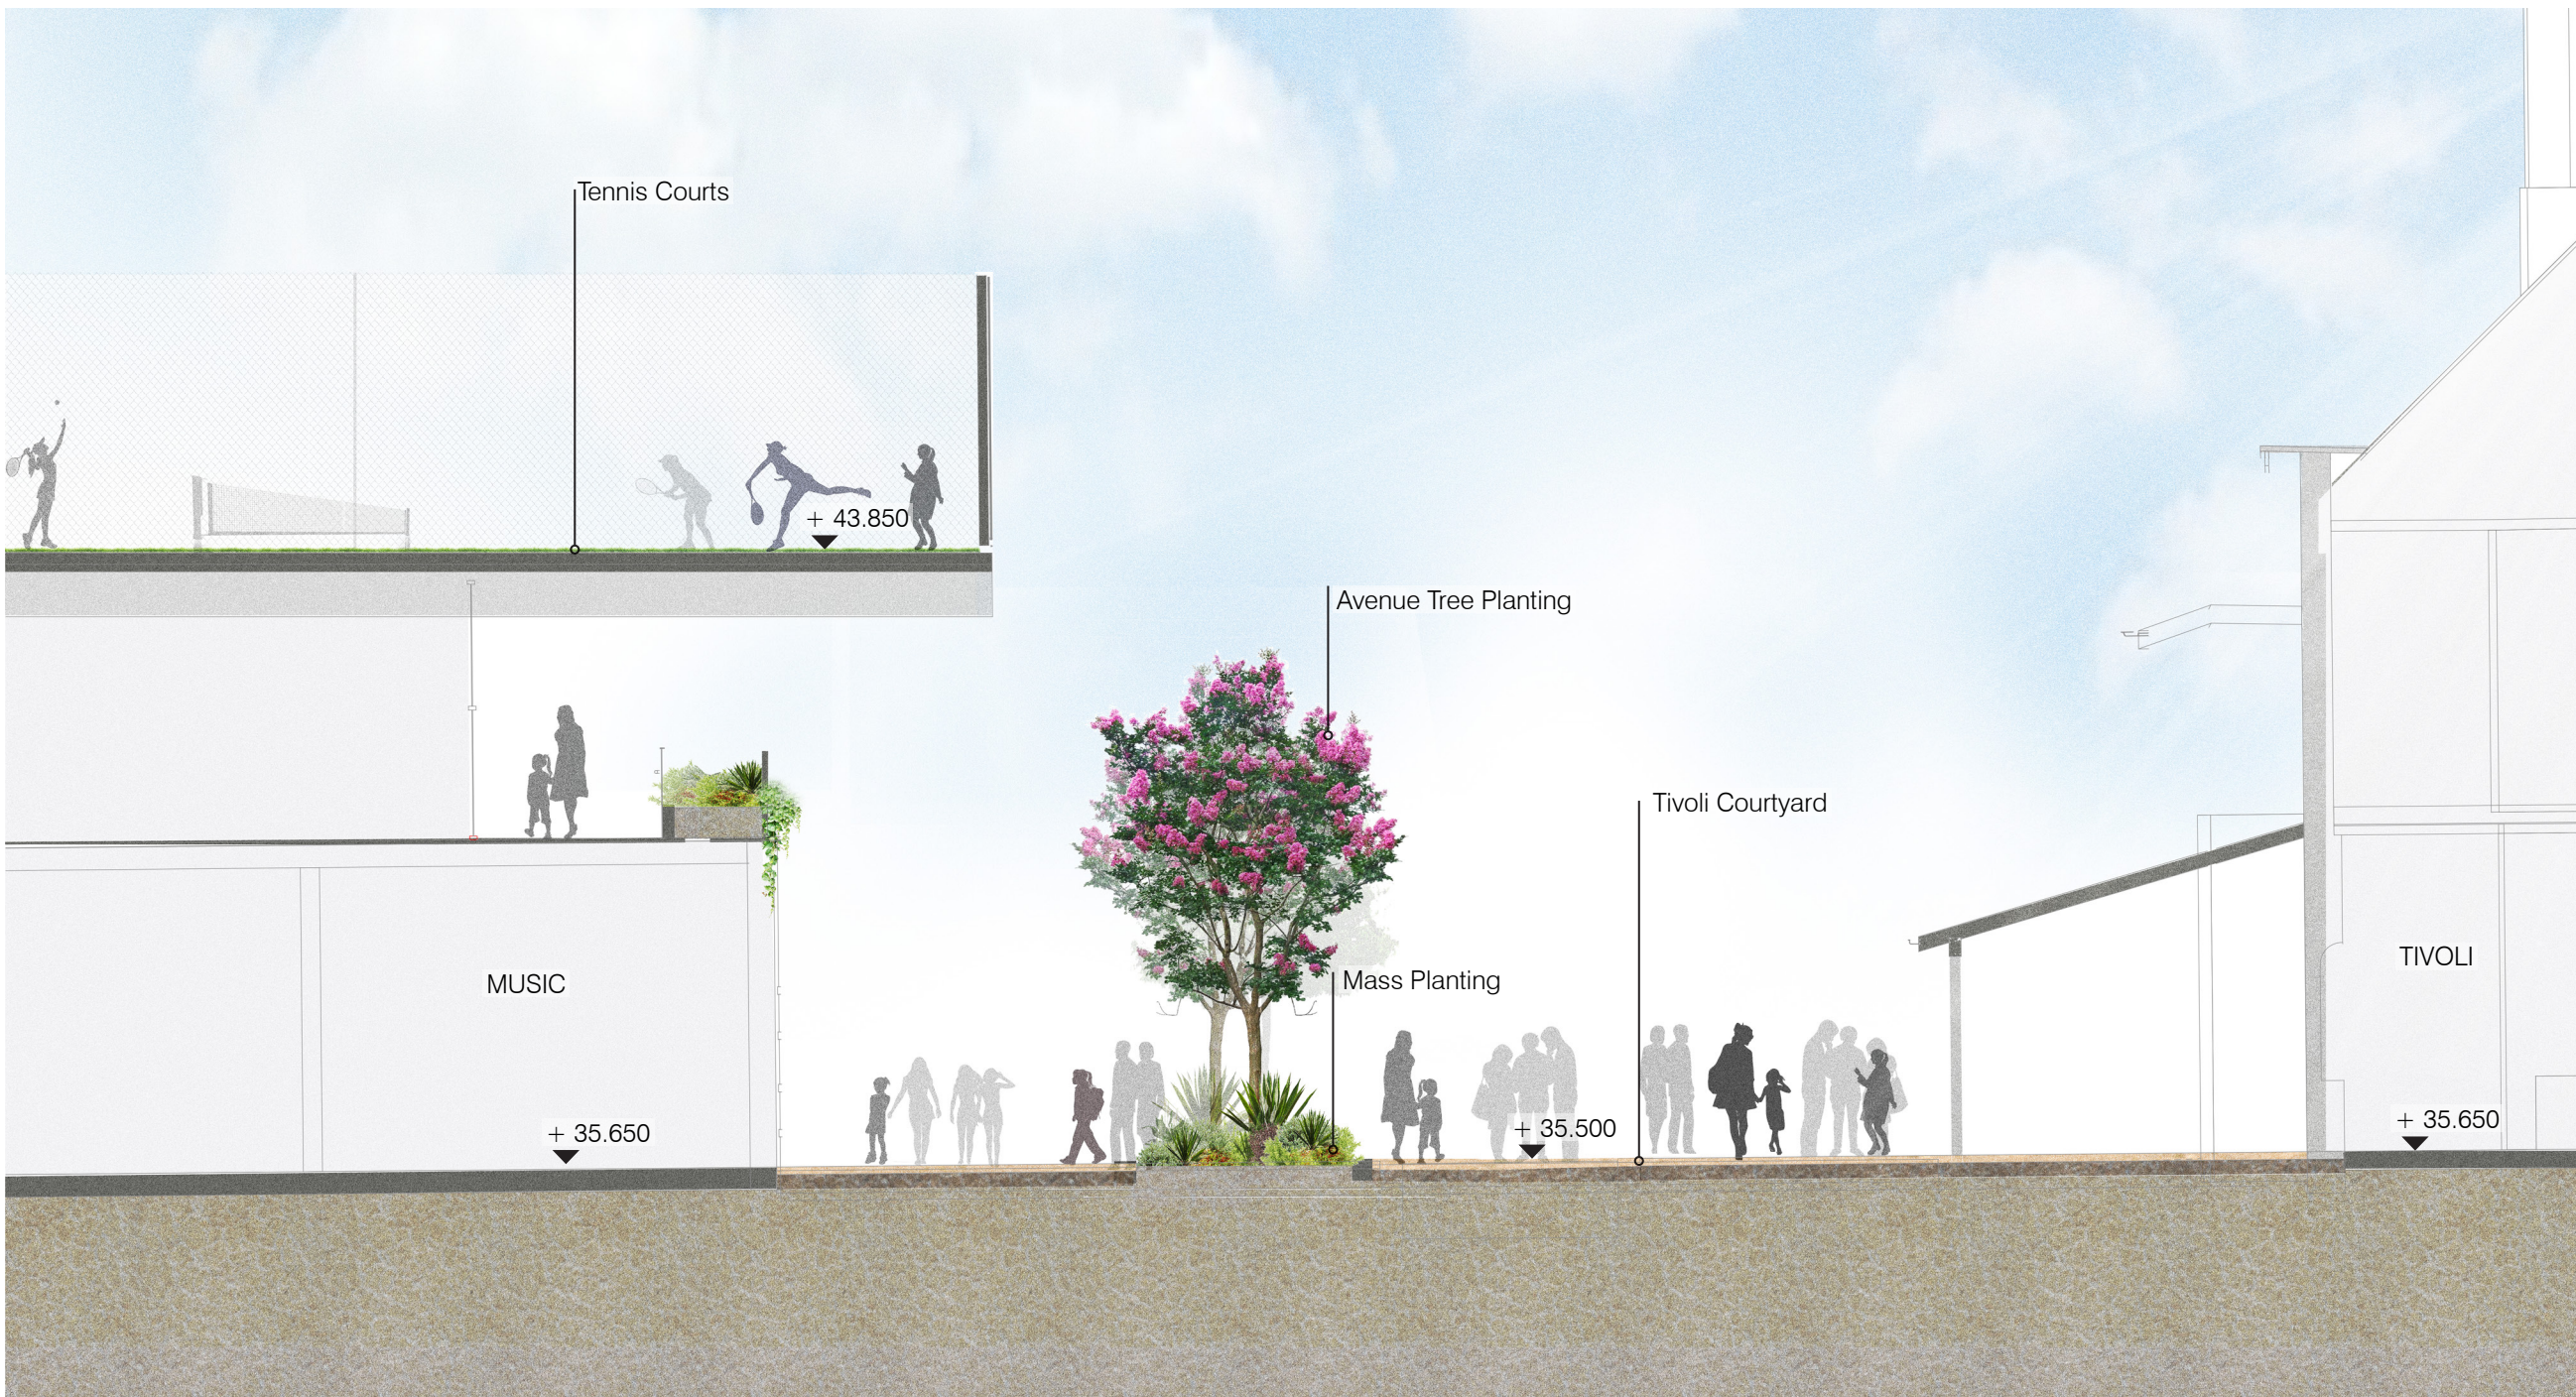


SECTION DD. Tivoli Courtyard
SCALE: 1:100




Key Plan

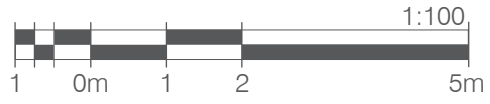



SECTION EE. New South Head Road
SCALE: 1:100

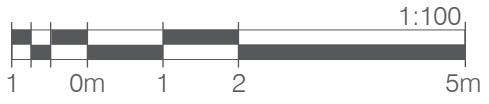


SECTION FF. Northern Courtyard
SCALE: 1:100

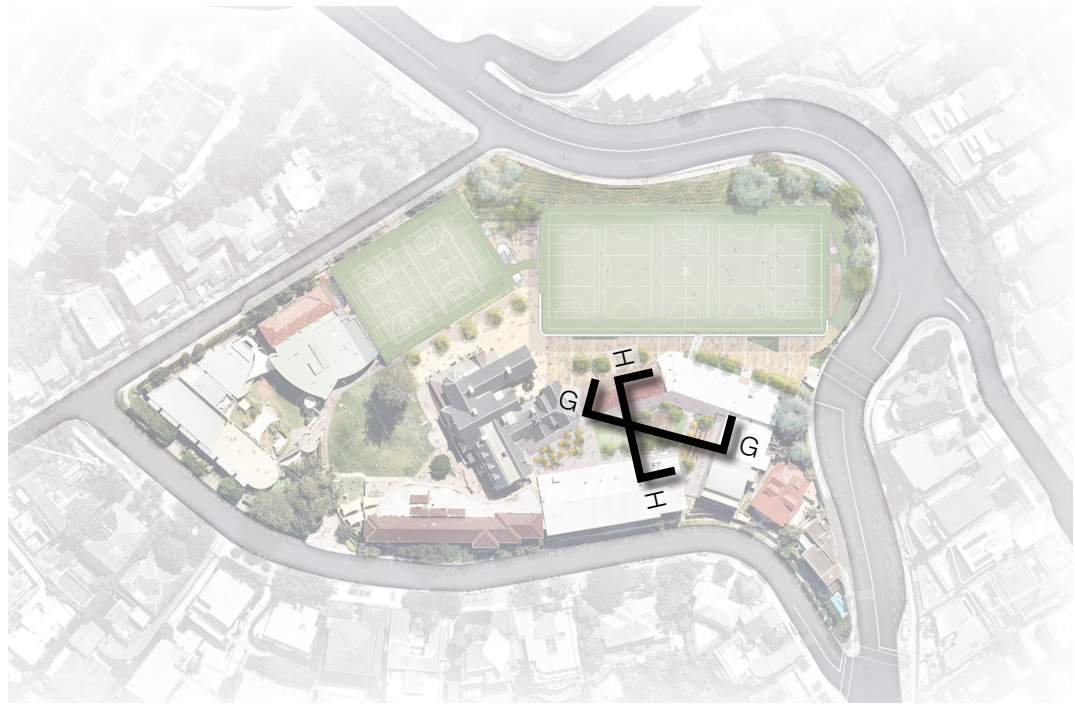

Key Plan

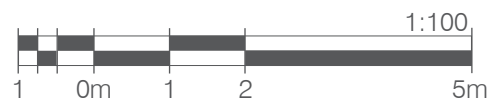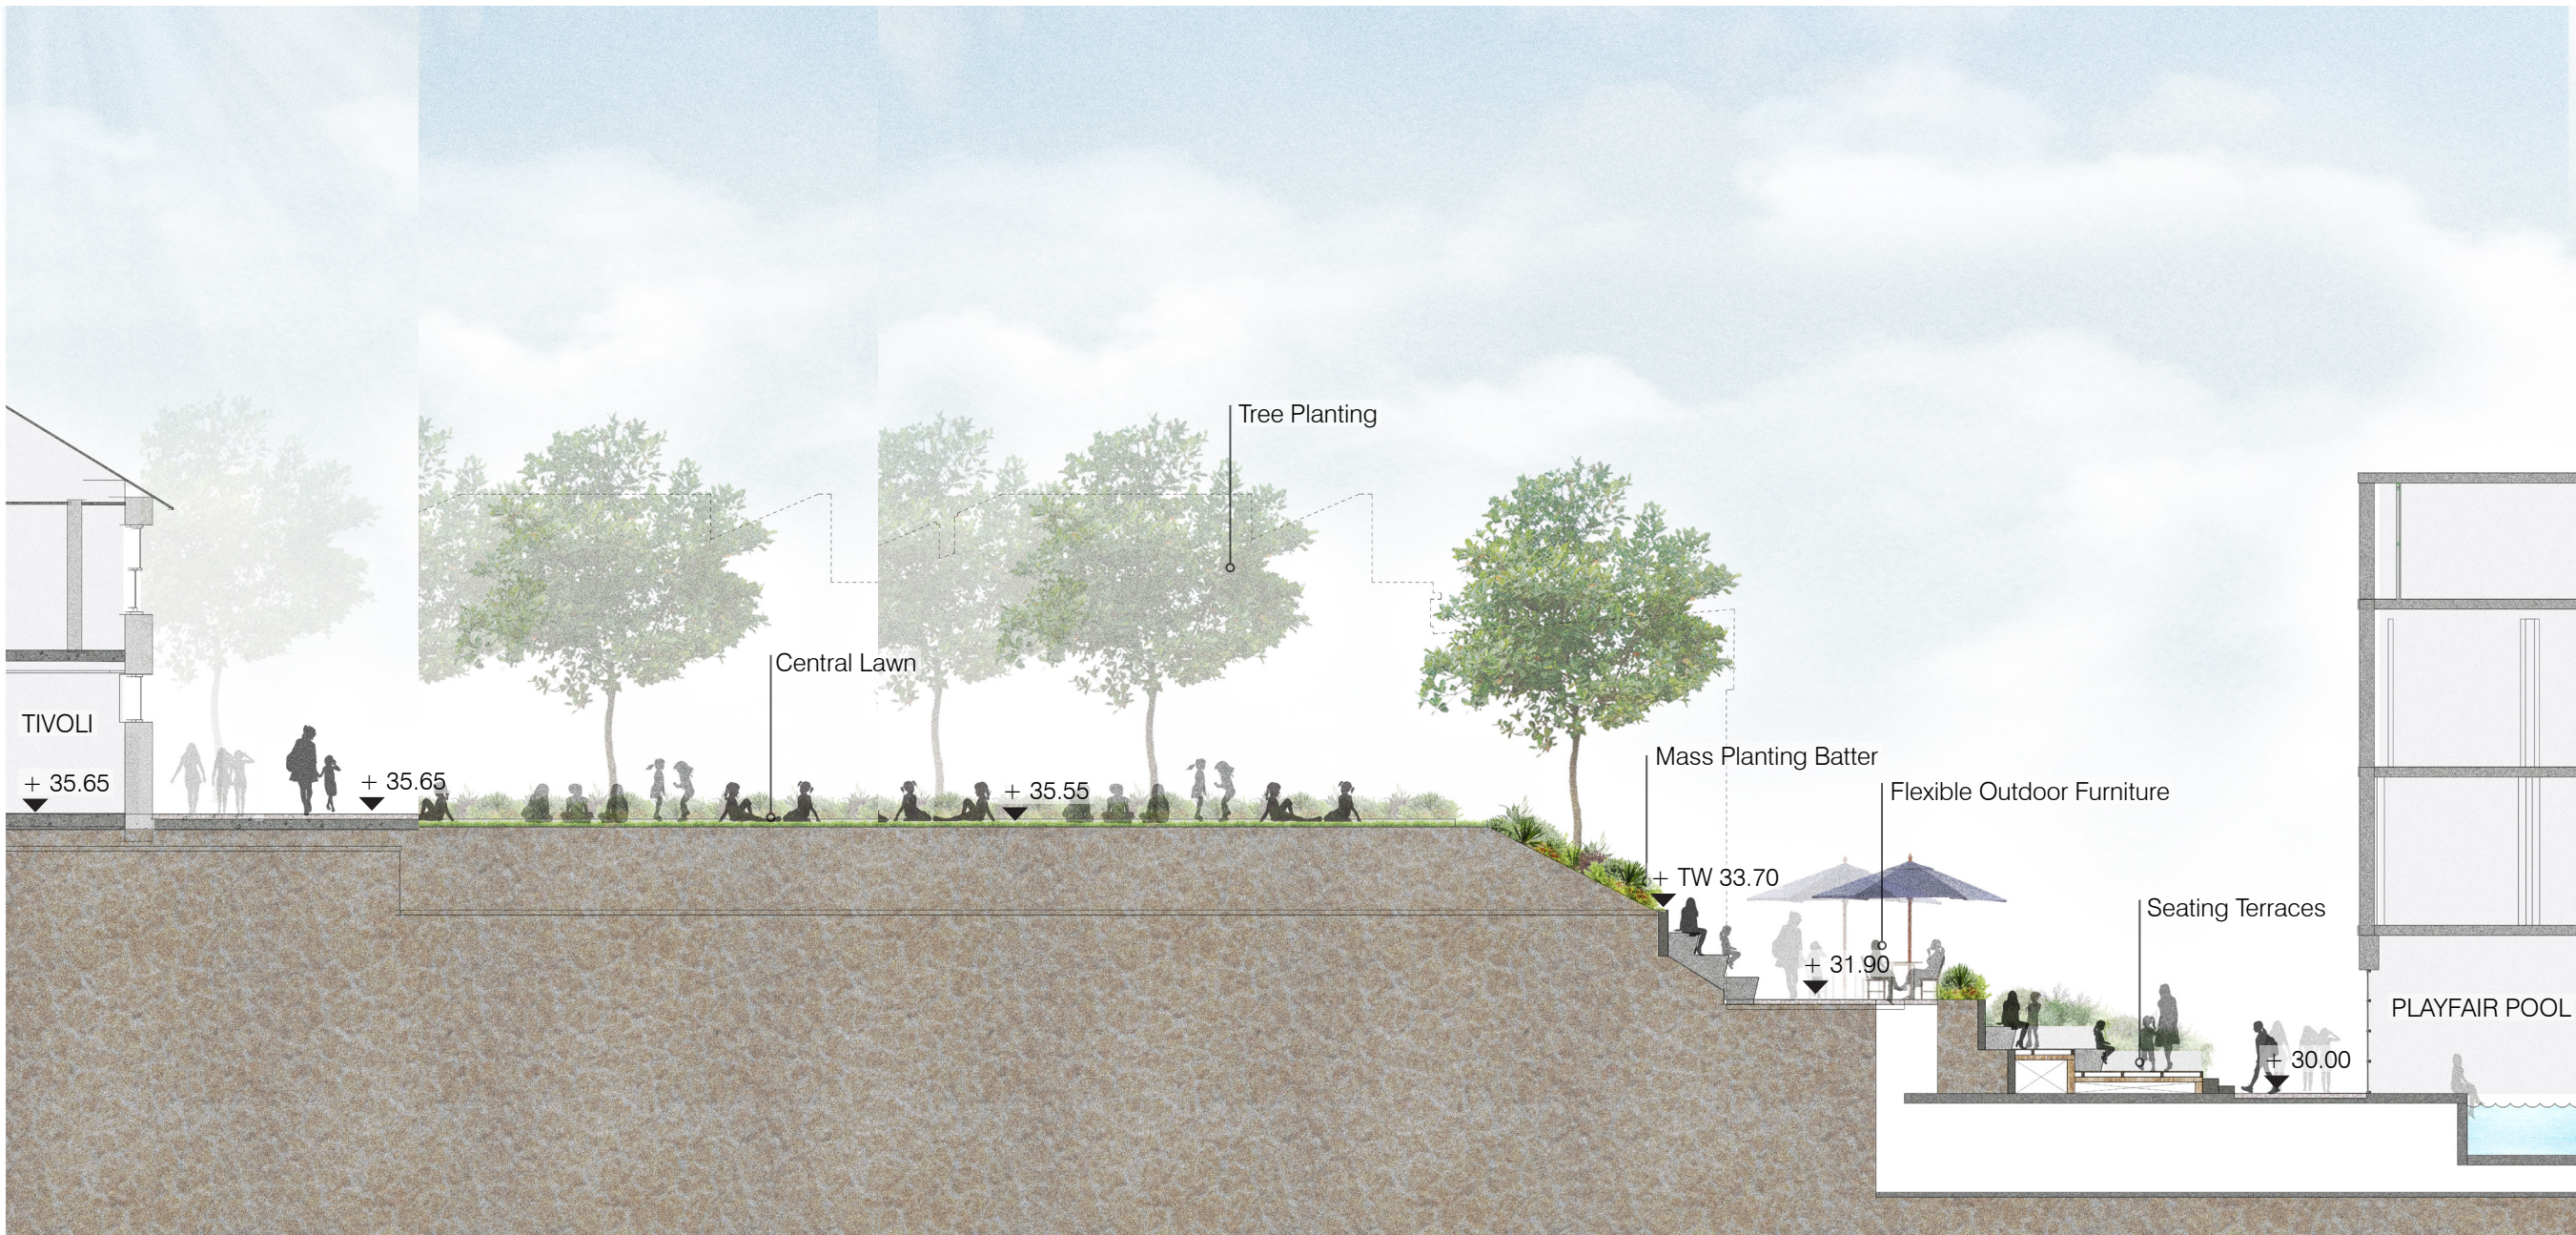

SECTION GG, Southern Courtyard
SCALE: 1:150

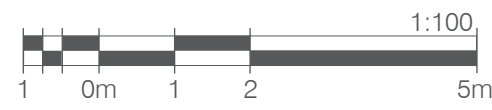

SECTION HH, Southern Courtyard
SCALE: 1:100

Date	Rev. Description	Rev
22/07/20	Issue for SSDA	A

