
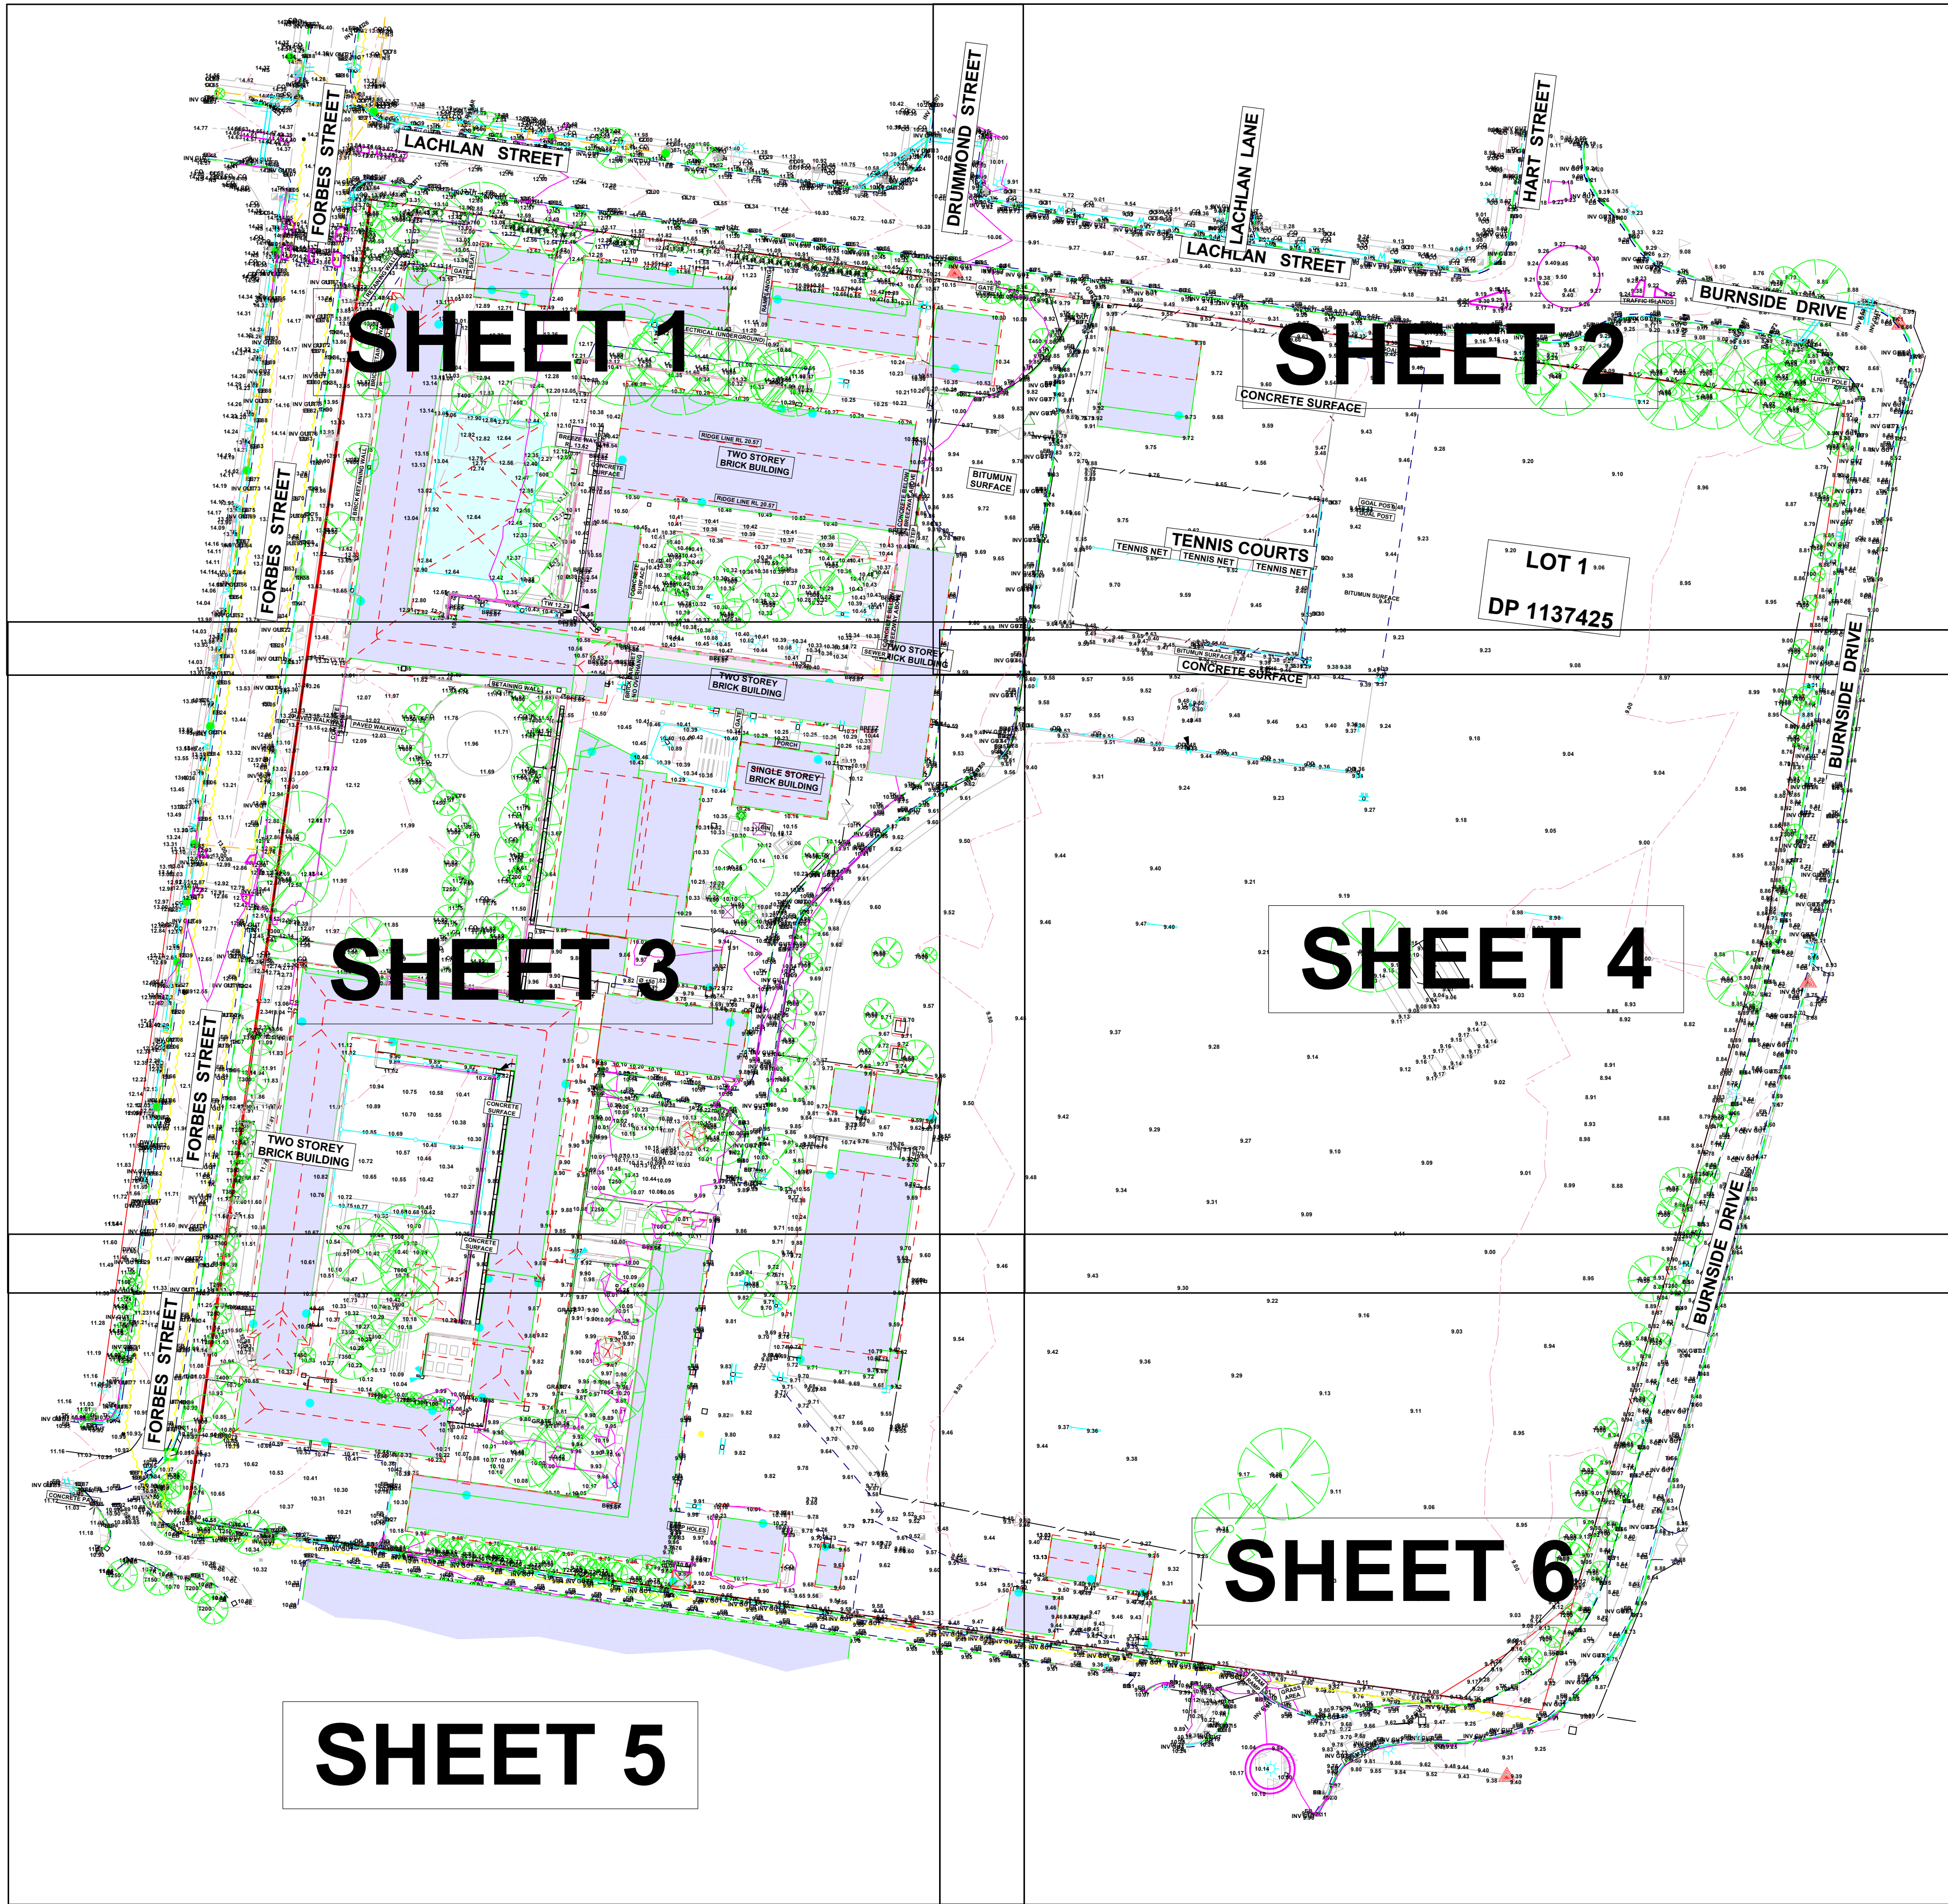


INDEX PAGE

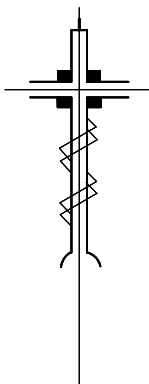

NOTE-DO NOT SCALE OFF THIS PLAN
ALL LEVELS SHOULD BE TAKEN FROM THE BENCHMARK SHOWN ON PLAN
NO BOUNDARY DEFINITION HAS BEEN MADE - THIS PLAN HAS BEEN PREPARED UNDER c19 OF THE S&S.I. REGULATION 2017.
THE LOCATION OF ANY BUILDINGS OR IMPROVEMENTS SHOWN ARE APPROX ONLY
ONLY VISABLE SERVICES HAVE BEEN LOCATED, NO ATTEMPT HAS BEEN MADE TO LOCATE UNDERGROUND SERVICES
DIAL BEFORE YOU DIG 1100



JOB No : 97814	PLOT DATE : 03/12/2018
CLIENT : DEPARTMENT OF EDUCATION NSW	DATE OF SURVEY : 19/10/18 - 3/12/18
LOCATION : LIVERPOOL	DATUM: AHD
SCALE : 1:800	DRAWN BY: C.LOWE
A1 SHEET	

DETAIL SURVEY OVER
LOT 1 IN DP 1137425
(LIVERPOOL BOYS & LIVERPOOL
GIRLS HIGH)

CHECKED BY JOHN LOWE/CANDICE LOWE
REGISTERED SURVEYOR UNDER THE
SURVEYING ACT 2002

JOHN LOWE AND ASSOCIATES PTY LTD
CONSULTING LAND AND ENGINEERING SURVEYORS
LIVERPOOL
81 ELIZABETH DRIVE, LIVERPOOL
PHONE : 9602-4582, 9602-40104
PO BOX 465 LIVERPOOL NSW 2170
candice@jlsurveys.com.au
TAHMOOR
146 LYREBIRD RD, PHEASANTS NEST
PHONE : 4684-3227
john@jlsurveys.com.au
A.B.N. 76 071 037 959

M.G.A.

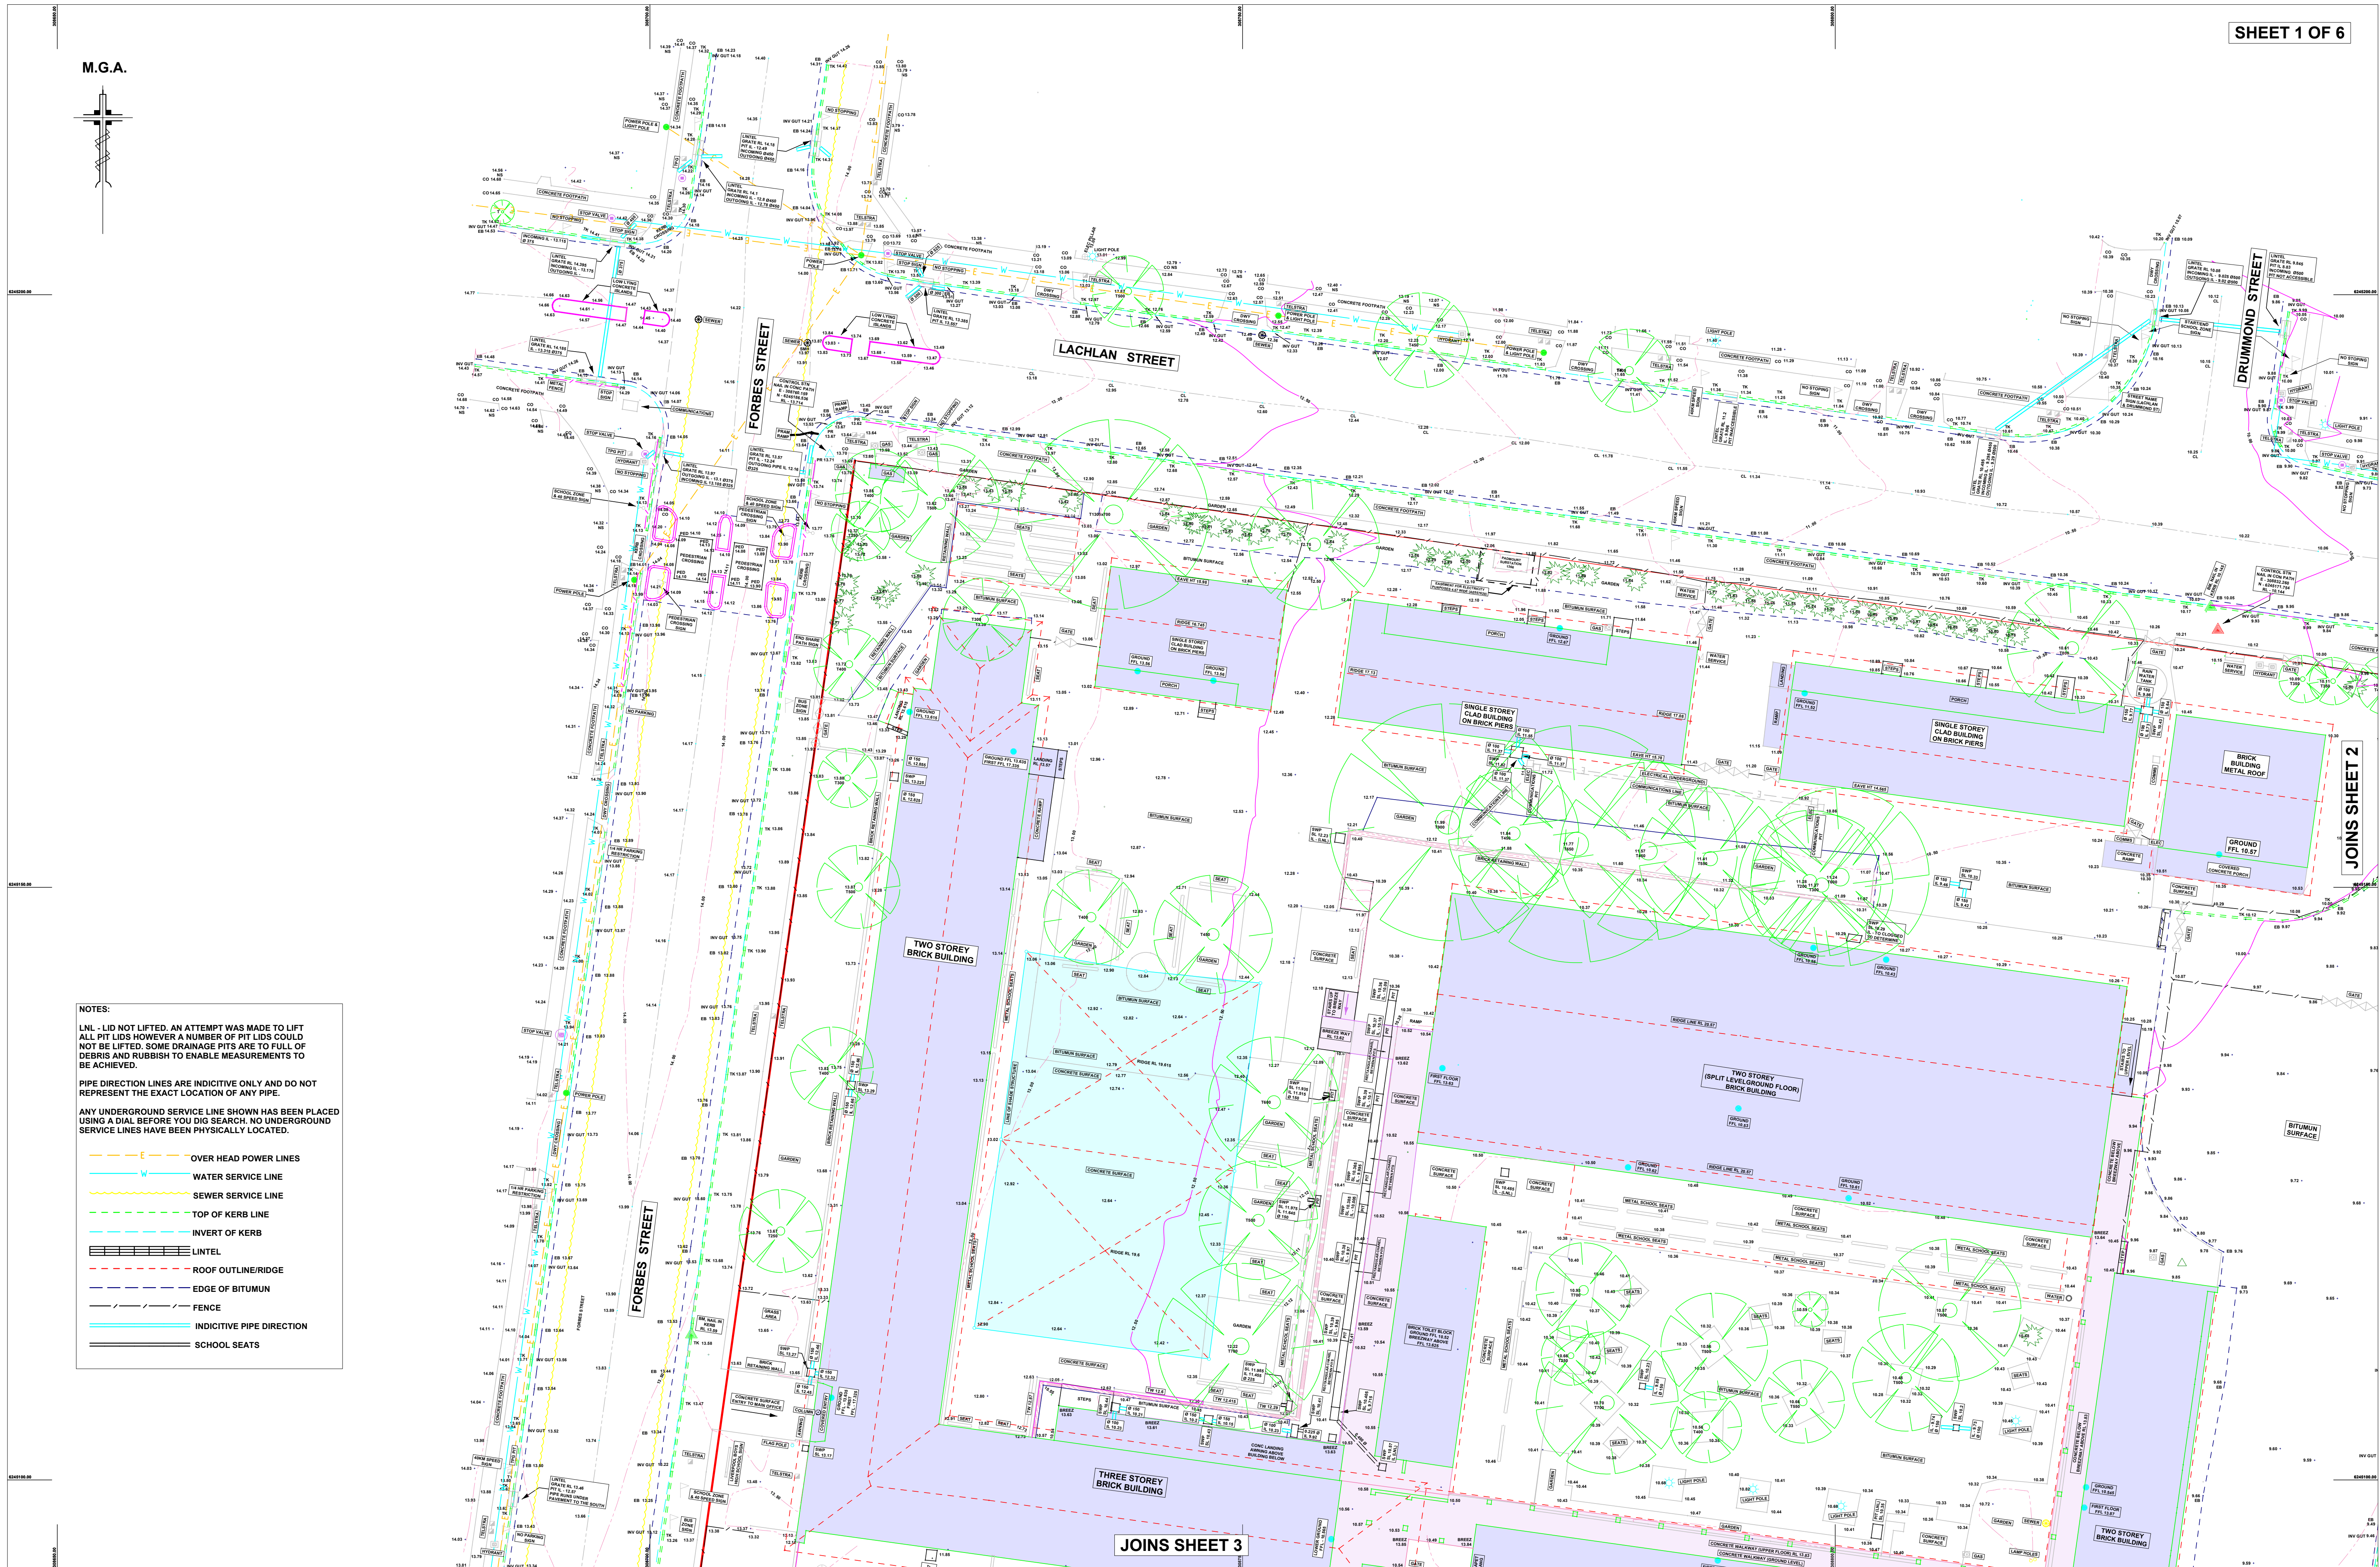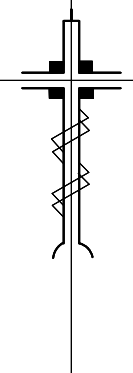

NOTES:

LNL - LID NOT LIFTED. AN ATTEMPT WAS MADE TO LIFT ALL PIT LIDS HOWEVER A NUMBER OF PIT LIDS COULD NOT BE LIFTED. SOME DRAINAGE PITS ARE TO FULL OF DEBRIS AND RUBBISH TO ENABLE MEASUREMENTS TO BE ACHIEVED.

PIPE DIRECTION LINES ARE INDICATIVE ONLY AND DO NOT REPRESENT THE EXACT LOCATION OF ANY PIPE.

ANY UNDERGROUND SERVICE LINE SHOWN HAS BEEN PLACED USING A DIAL BEFORE YOU DIG SEARCH. NO UNDERGROUND SERVICE LINES HAVE BEEN PHYSICALLY LOCATED.

— E — OVER HEAD POWER LINES
— W — WATER SERVICE LINE
— S — SEWER SERVICE LINE
— — TOP OF KERB LINE
— — INVERT OF KERB
[Hatched Box] LINTEL
— — ROOF OUTLINE/RIDGE
— — EDGE OF BITUMIN
— — FENCE
— — INDICATIVE PIPE DIRECTION
— — SCHOOL SEATS

NOTE-DO NOT SCALE OFF THIS PLAN
ALL LEVELS SHOULD BE TAKEN FROM THE BENCHMARK SHOWN ON PLAN

THE LOCATION OF ANY BUILDINGS OR IMPROVEMENTS SHOWN ARE APPROX ONLY
ONLY VISIBLE SERVICES HAVE BEEN LOCATED. NO ATTEMPT HAS BEEN MADE TO LOCATE UNDERGROUND SERVICES

DIAL BEFORE YOU DIG 1100

JOB No : 97814

CLIENT : DEPARTMENT OF EDUCATION NSW

LOCATION : LIVERPOOL

SCALE : 1:250

PLOT DATE : 08/02/2021

DATE OF SURVEY : 19/10/18 - 3/12/18

DATUM : AHD

DRAWN BY : C.LOWE

A1 SHEET

DETAIL SURVEY OVER
LOT 1 IN DP 1137425
(LIVERPOOL BOYS & LIVERPOOL
GIRLS HIGH)

CHECKED BY JOHN LOWE/CANDICE LOWE
REGISTERED SURVEYOR UNDER THE
SURVEYING ACT 2002

JOHN LOWE AND ASSOCIATES PTY LTD
CONSULTING LAND AND ENGINEERING SURVEYORS

LIVERPOOL
81 ELIZABETH DRIVE, LIVERPOOL
PHONE : 9602-4582, 9602-40104
PO BOX 465 LIVERPOOL NSW 2170
candice@jlsurveys.com.au

TAHMOOR
146 LYREBIRD RD, PHEASANTS NEST
PHONE : 4684-3227
john@jlsurveys.com.au
A.B.N. 76 071 037 959



- NOTES:
- LNL - LID NOT LIFTED. AN ATTEMPT WAS MADE TO LIFT ALL PIT LIDS HOWEVER A NUMBER OF PIT LIDS COULD NOT BE LIFTED. SOME DRAINAGE PITS ARE TO FULL OF DEBRIS AND RUBBISH TO ENABLE MEASUREMENTS TO BE ACHIEVED.
- PIPE DIRECTION LINES ARE INDICATIVE ONLY AND DO NOT REPRESENT THE EXACT LOCATION OF ANY PIPE.
- ANY UNDERGROUND SERVICE LINE SHOWN HAS BEEN PLACED USING A DIAL BEFORE YOU DIG SEARCH. NO UNDERGROUND SERVICE LINES HAVE BEEN PHYSICALLY LOCATED.
- OVER HEAD POWER LINES
 - WATER SERVICE LINE
 - SEWER SERVICE LINE
 - TOP OF KERB LINE
 - INVERT OF KERB
 - LINTEL
 - ROOF OUTLINE/RIDGE
 - EDGE OF BITUMUN
 - FENCE
 - INDICATIVE PIPE DIRECTION
 - SCHOOL SEATS

NOTE-DO NOT SCALE OFF THIS PLAN
ALL LEVELS SHOULD BE TAKEN FROM THE BENCHMARK SHOWN ON PLAN
NO BOUNDARY DEFINITION HAS BEEN MADE - THIS PLAN HAS BEEN PREPARED UNDER d9 OF THE S&S.I. REGULATION 2017.
THE LOCATION OF ANY BUILDINGS OR IMPROVEMENTS SHOWN ARE APPROX ONLY
ONLY VISABLE SERVICES HAVE BEEN LOCATED. NO ATTEMPT HAS BEEN MADE TO LOCATE UNDERGROUND SERVICES

DIAL BEFORE YOU DIG 1100

JOB No : 97814	PLOT DATE : 08/02/2021
CLIENT : DEPARTMENT OF EDUCATION NSW	DATE OF SURVEY : 19/10/18 - 3/12/18
LOCATION : LIVERPOOL	DATUM: AHD
SCALE : 1:250	DRAWN BY: C.LOWE
A1 SHEET	

DETAIL SURVEY OVER
LOT 1 IN DP 1137425
(LIVERPOOL BOYS & LIVERPOOL GIRLS HIGH)

CHECKED BY JOHN LOWE/CANDICE LOWE
REGISTERED SURVEYOR UNDER THE SURVEYING ACT 2002

JOHN LOWE AND ASSOCIATES PTY LTD
CONSULTING LAND AND ENGINEERING SURVEYORS
LIVERPOOL
81 ELIZABETH DRIVE, LIVERPOOL
PHONE : 9602-4582, 9602-40104
PO BOX 465 LIVERPOOL NSW 2170
candice@jlsurveys.com.au

TAHMOOR
146 LYREBIRD RD, PHEASANTS NEST
PHONE : 4684-3227
john@jlsurveys.com.au

A.B.N. 76 071 037 959



NOTE-DO NOT SCALE OFF THIS PLAN
ALL LEVELS SHOULD BE TAKEN FROM THE BENCHMARK SHOWN ON PLAN
NO BOUNDARY DEFINITION HAS BEEN MADE - THIS PLAN HAS BEEN PREPARED UNDER d9 OF THE S&S.I. REGULATION 2017.
THE LOCATION OF ANY BUILDINGS OR IMPROVEMENTS SHOWN ARE APPROX ONLY
ONLY VISABLE SERVICES HAVE BEEN LOCATED. NO ATTEMPT HAS BEEN MADE TO LOCATE UNDERGROUND SERVICES
DIAL BEFORE YOU DIG 1100


JOB No : 97814
CLIENT : DEPARTMENT OF EDUCATION NSW
LOCATION : LIVERPOOL
SCALE : 1:250
A1 SHEET

PLOT DATE : 08/02/2021
DATE OF SURVEY : 19/10/18 - 3/12/18
DATUM : AHD
DRAWN BY : C.LOWE

**DETAIL SURVEY OVER
LOT 1 IN DP 1137425
(LIVERPOOL BOYS & LIVERPOOL
GIRLS HIGH)**

CHECKED BY JOHN LOWE/CANDICE LOWE
REGISTERED SURVEYOR UNDER THE
SURVEYING ACT 2002

JOHN LOWE AND ASSOCIATES PTY LTD
CONSULTING LAND AND ENGINEERING SURVEYORS
LIVERPOOL
81 ELIZABETH DRIVE, LIVERPOOL
PHONE : 9602-4582, 9602-40104
PO BOX 465 LIVERPOOL NSW 2170
candice@jlsurveys.com.au
TAHMOOR
146 LYREBIRD RD, PHEASANTS NEST
PHONE : 4684-3227
john@jlsurveys.com.au
A.B.N. 76 071 037 959

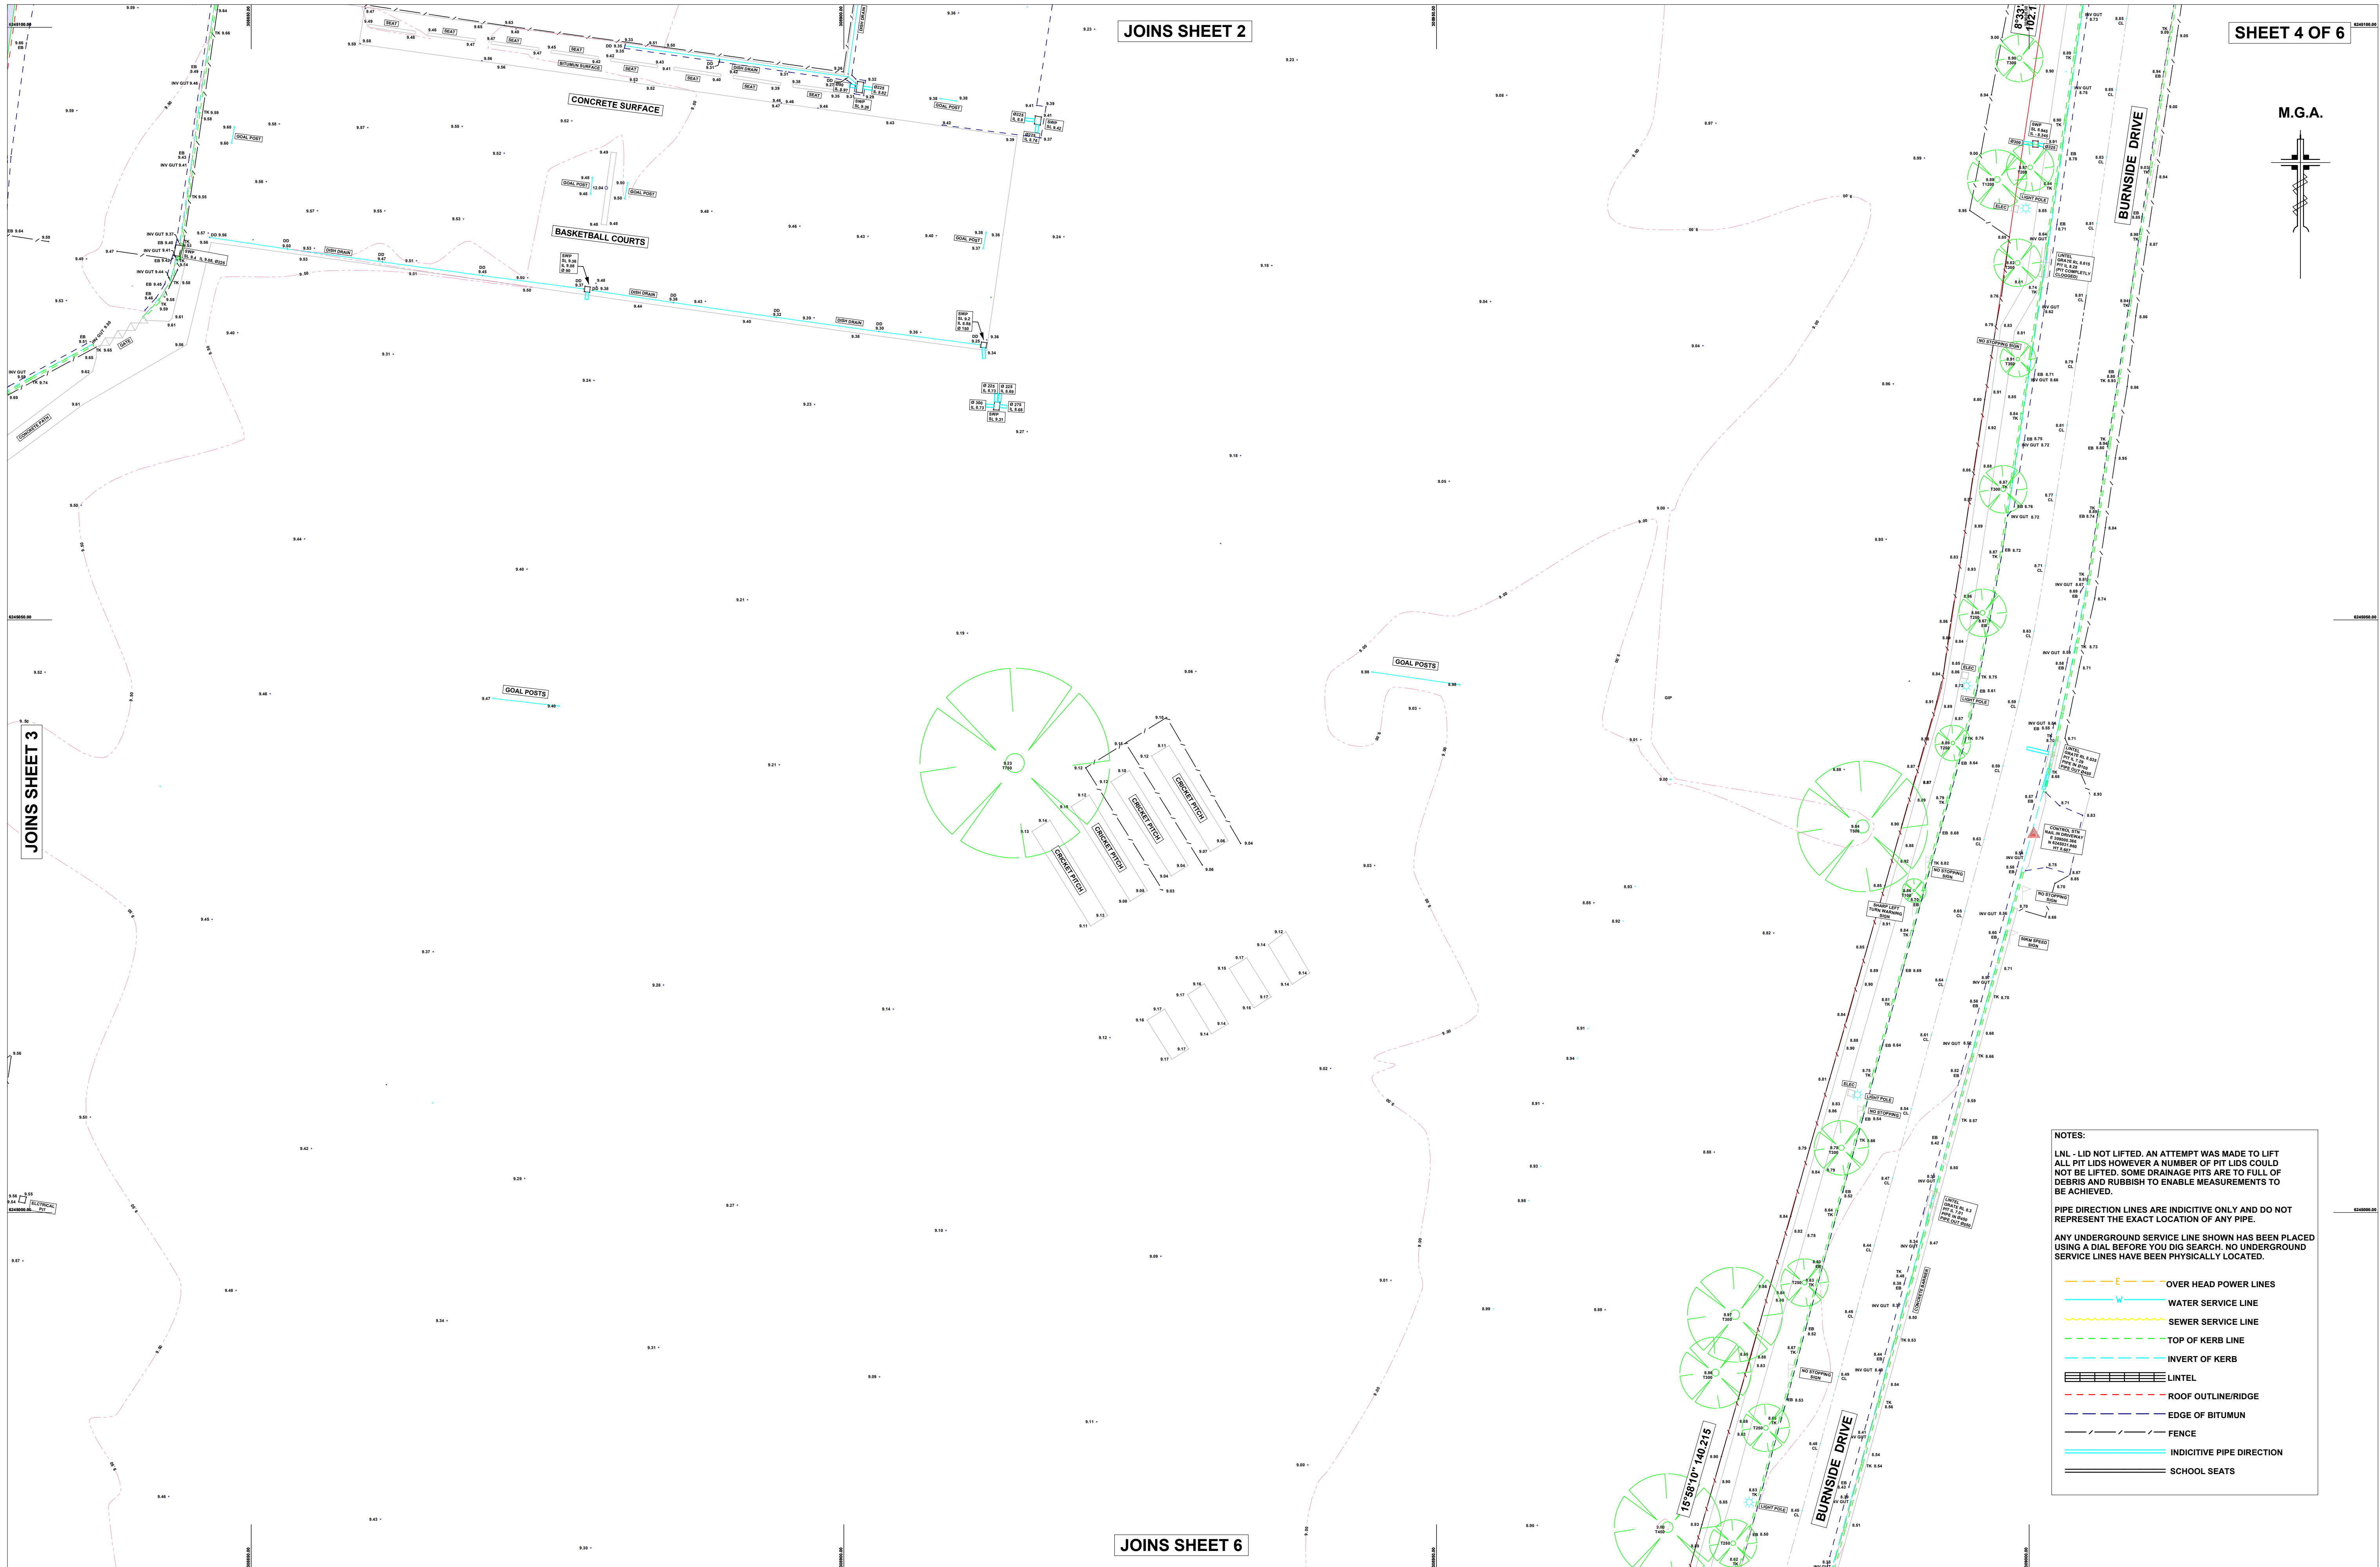


NOTES:

LNL - LID NOT LIFTED, AN ATTEMPT WAS MADE TO LIFT ALL PIT LIDS HOWEVER A NUMBER OF PIT LIDS COULD NOT BE LIFTED. SOME DRAINAGE PITS ARE TO FULL OF DEBRIS AND RUBBISH TO ENABLE MEASUREMENTS TO BE ACHIEVED.

PIPE DIRECTION LINES ARE INDICITIVE ONLY AND DO NOT REPRESENT THE EXACT LOCATION OF ANY PIPE.

ANY UNDERGROUND SERVICE LINE SHOWN HAS BEEN PLACED USING A DIAL BEFORE YOU DIG SEARCH. NO UNDERGROUND SERVICE LINES HAVE BEEN PHYSICALLY LOCATED.

- E — OVER HEAD POWER LINES
- W — WATER SERVICE LINE
- S — SEWER SERVICE LINE
- - - TOP OF KERB LINE
- - - INVERT OF KERB
- ===== LINTEL
- - - ROOF OUTLINE/RIDGE
- - - EDGE OF BITUMUN
- - - FENCE
- INDICITIVE PIPE DIRECTION
- ===== SCHOOL SEATS

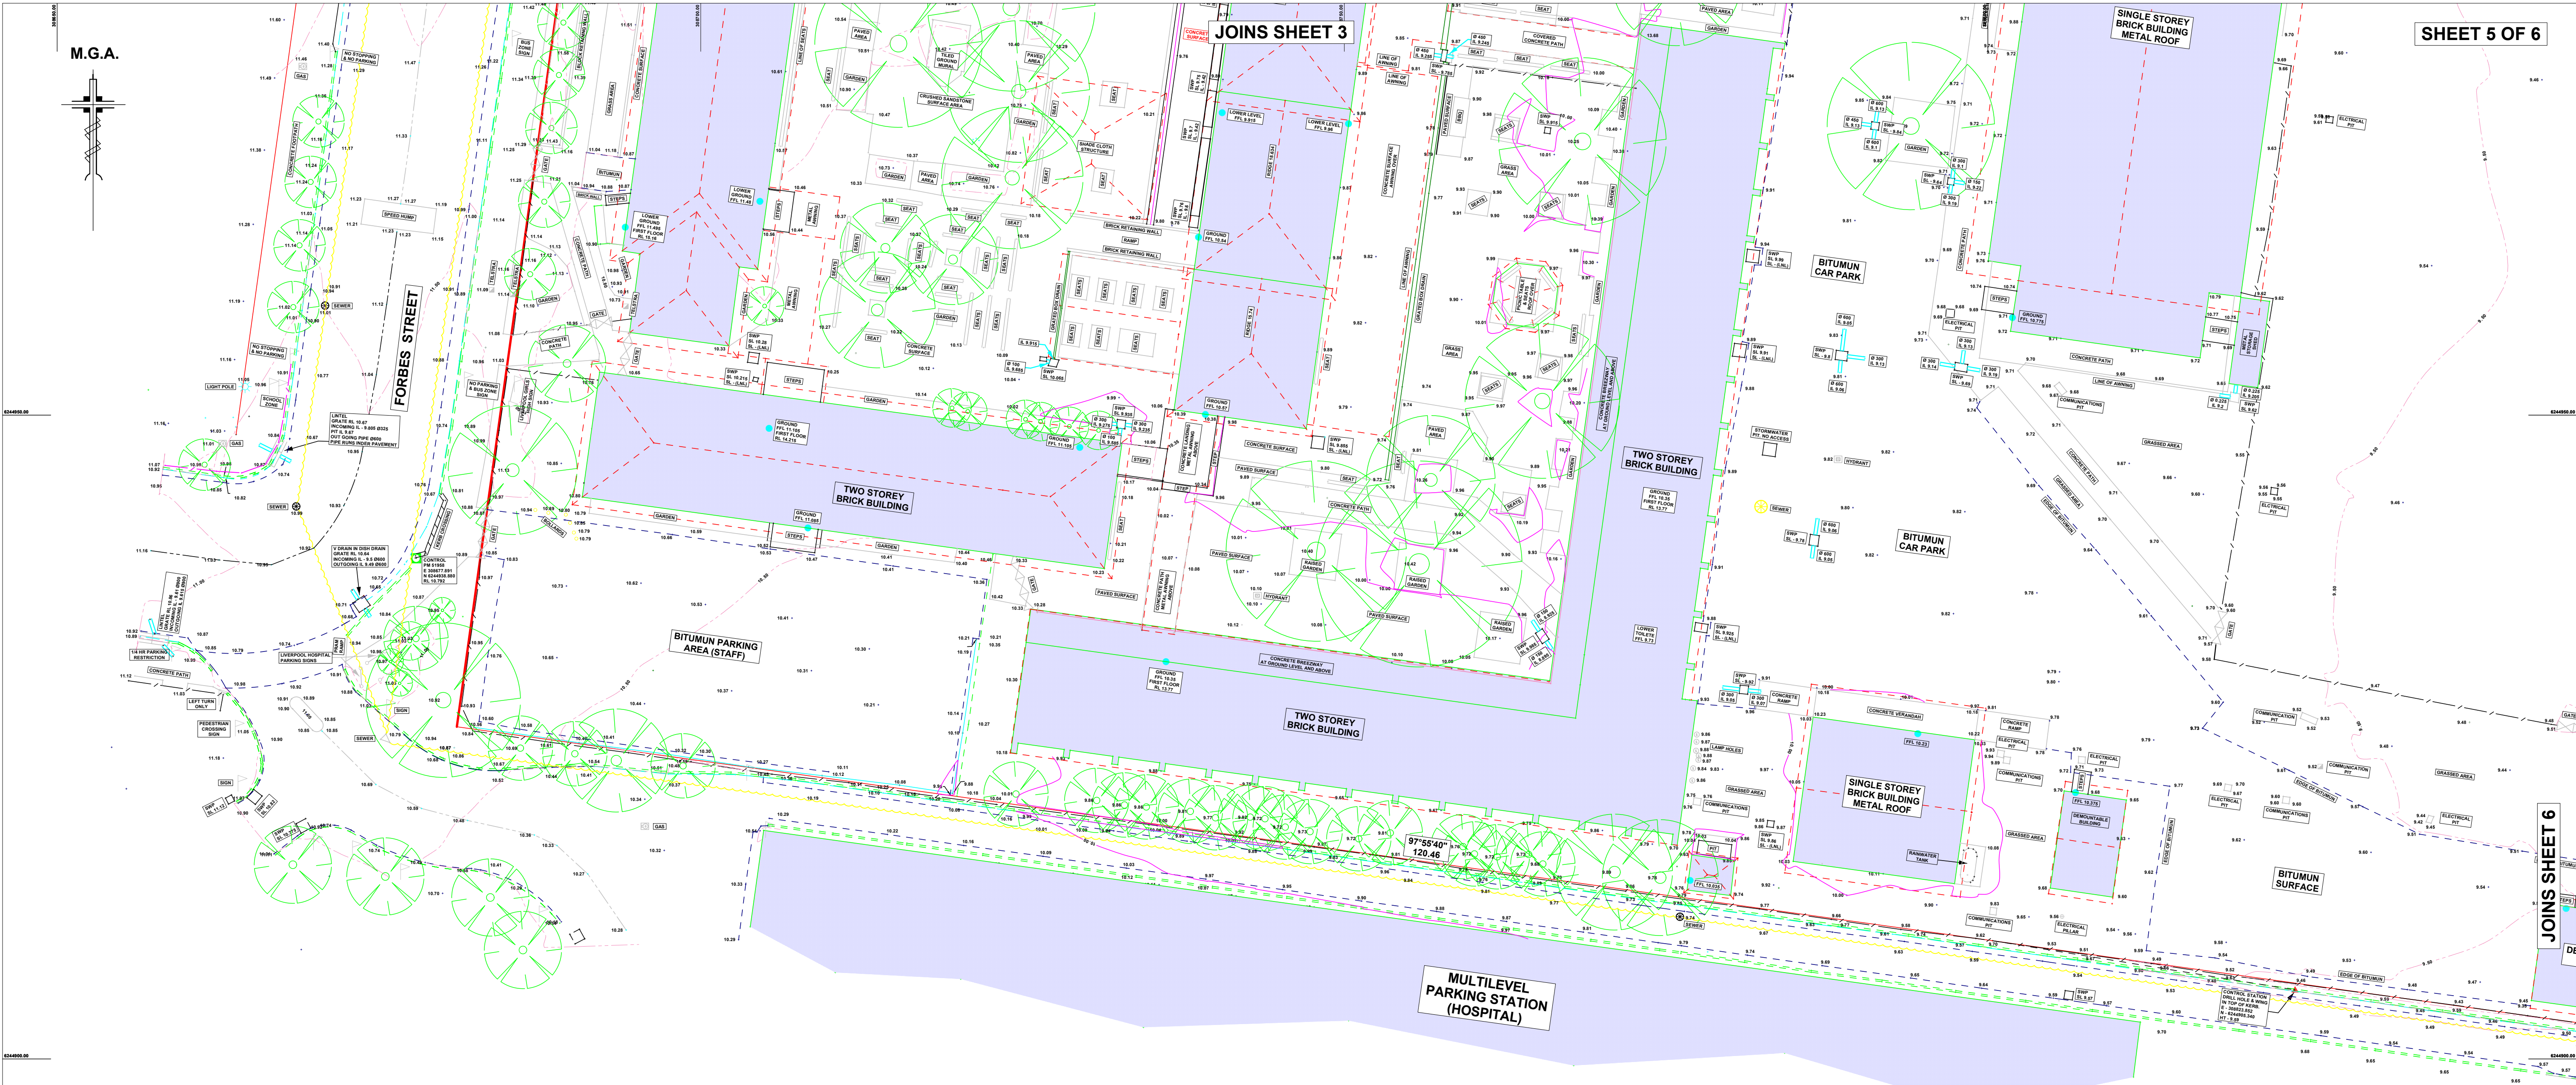

NOTES:

LNL - LID NOT LIFTED. AN ATTEMPT WAS MADE TO LIFT ALL PIT LIDS HOWEVER A NUMBER OF PIT LIDS COULD NOT BE LIFTED. SOME DRAINAGE PITS ARE FULL OF DEBRIS AND RUBBISH TO ENABLE MEASUREMENTS TO BE ACHIEVED.

PIPE DIRECTION LINES ARE INDICATIVE ONLY AND DO NOT REPRESENT THE EXACT LOCATION OF ANY PIPE.

ANY UNDERGROUND SERVICE LINE SHOWN HAS BEEN PLACED USING A DIAL BEFORE YOU DIG SEARCH. NO UNDERGROUND SERVICE LINES HAVE BEEN PHYSICALLY LOCATED.

— E — OVER HEAD POWER LINES
— W — WATER SERVICE LINE
— S — SEWER SERVICE LINE
— — TOP OF KERB LINE
— — INVERT OF KERB
===== LINTEL
- - - - - ROOF OUTLINE/RIDGE
- - - - - EDGE OF BITUMUN
- - - - - FENCE
— — — — — INDICATIVE PIPE DIRECTION
===== SCHOOL SEATS

NOTE-DO NOT SCALE OFF THIS PLAN
ALL LEVELS SHOULD BE TAKEN FROM THE BENCHMARK SHOWN ON PLAN
NO BOUNDARY DEFINITION HAS BEEN MADE - THIS PLAN HAS BEEN PREPARED UNDER d9 OF THE S&S.I. REGULATION 2017.
THE LOCATION OF ANY BUILDINGS OR IMPROVEMENTS SHOWN ARE APPROX ONLY
ONLY VISABLE SERVICES HAVE BEEN LOCATED. NO ATTEMPT HAS BEEN MADE TO LOCATE UNDERGROUND SERVICES

DIAL BEFORE YOU DIG 1100

JOB No : 97814	PLOT DATE : 08/02/2021
CLIENT : DEPARTMENT OF EDUCATION NSW	DATE OF SURVEY : 19/10/18 - 3/12/18
LOCATION : LIVERPOOL	DATUM: AHD
SCALE : 1:250	DRAWN BY: C.LOWE
A1 SHEET	

**DETAIL SURVEY OVER
LOT 1 IN DP 1137425
(LIVERPOOL BOYS & LIVERPOOL
GIRLS HIGH)**


CHECKED BY JOHN LOWE/CANDICE LOWE
REGISTERED SURVEYOR UNDER THE
SURVEYING ACT 2002

JOHN LOWE AND ASSOCIATES PTY LTD
CONSULTING LAND AND ENGINEERING SURVEYORS

LIVERPOOL
81 ELIZABETH DRIVE, LIVERPOOL
PHONE : 9602-4582, 9602-40104
PO BOX 465 LIVERPOOL NSW 2170
candice@jlsurveys.com.au

TAHMOOR
146 LYREBIRD RD, PHEASANTS NEST
PHONE : 4684-3227
john@jlsurveys.com.au

A.B.N. 76 071 037 959

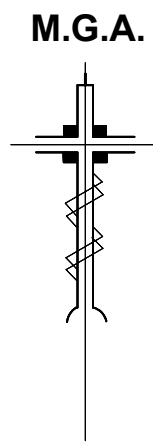

NOTES:

LNL - LID NOT LIFTED. AN ATTEMPT WAS MADE TO LIFT ALL PIT LIDS HOWEVER A NUMBER OF PIT LIDS COULD NOT BE LIFTED. SOME DRAINAGE PITS ARE TO FULL OF DEBRIS AND RUBBISH TO ENABLE MEASUREMENTS TO BE ACHIEVED.

PIPE DIRECTION LINES ARE INDICITIVE ONLY AND DO NOT REPRESENT THE EXACT LOCATION OF ANY PIPE.

ANY UNDERGROUND SERVICE LINE SHOWN HAS BEEN PLACED USING A DIAL BEFORE YOU DIG SEARCH. NO UNDERGROUND SERVICE LINES HAVE BEEN PHYSICALLY LOCATED.

- OVER HEAD POWER LINES
- WATER SERVICE LINE
- SEWER SERVICE LINE
- TOP OF KERB LINE
- INVERT OF KERB
- LINTEL
- ROOF OUTLINE/RIDGE
- EDGE OF BITUMUN
- FENCE
- INDICITIVE PIPE DIRECTION
- SCHOOL SEATS

NOTE-DO NOT SCALE OFF THIS PLAN
ALL LEVELS SHOULD BE TAKEN FROM THE BENCHMARK SHOWN ON PLAN
NO BOUNDARY DEFINITION HAS BEEN MADE - THIS PLAN HAS BEEN PREPARED UNDER d9 OF THE S&S.I. REGULATION 2017.
THE LOCATION OF ANY BUILDINGS OR IMPROVEMENTS SHOWN ARE APPROX ONLY
ONLY VISABLE SERVICES HAVE BEEN LOCATED. NO ATTEMPT HAS BEEN MADE TO LOCATE UNDERGROUND SERVICES

DIAL BEFORE YOU DIG 1100

JOB No : 97814	PLOT DATE : 08/02/2021
CLIENT : DEPARTMENT OF EDUCATION NSW	DATE OF SURVEY : 19/10/18 - 3/12/18
LOCATION : LIVERPOOL	DATUM: AHD
SCALE : 1:250	DRAWN BY: C.LOWE
A1 SHEET	

**DETAIL SURVEY OVER
LOT 1 IN DP 1137425
(LIVERPOOL BOYS & LIVERPOOL
GIRLS HIGH)**

CHECKED BY JOHN LOWE/CANDICE LOWE
REGISTERED SURVEYOR UNDER THE
SURVEYING ACT 2002

**JOHN LOWE AND ASSOCIATES PTY LTD
CONSULTING LAND AND ENGINEERING SURVEYORS**

LIVERPOOL
81 ELIZABETH DRIVE, LIVERPOOL
PHONE : 9602-4582, 9602-40104
PO BOX 465 LIVERPOOL NSW 2170
candice@jlsurveys.com.au

TAHMOOR
146 LYREBIRD RD, PHEASANTS NEST
PHONE : 4684-3227
john@jlsurveys.com.au

A.B.N. 76 071 037 959